


CHIROPRACTIC OFFICE

848 LINCOLN AVE.
ALAMEDA, CA 94501
APN: 73-406-34-1


PROJECT INFORMATION

RENOVATION TO BROWN BROS BUILDING TO CREATE
CHIROPRACTIC OFFICE.

VICINITY MAP

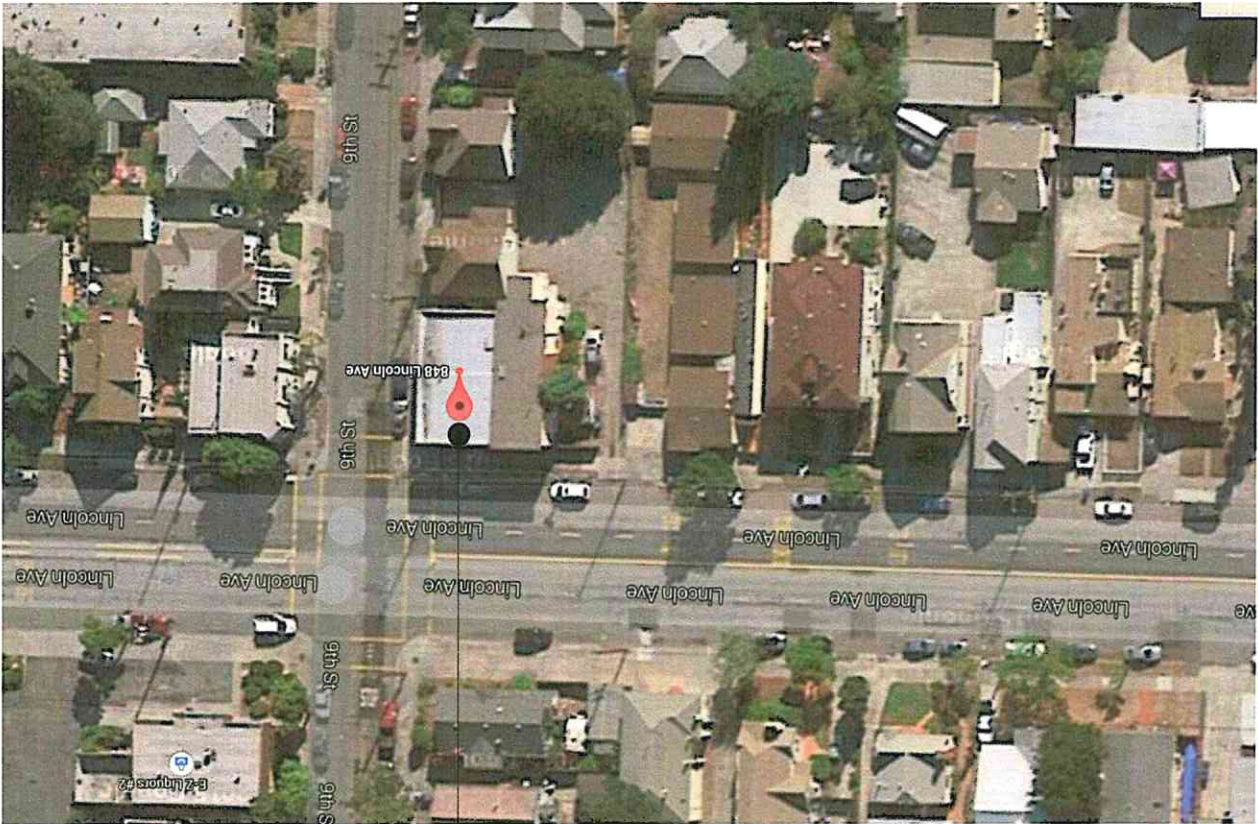

PROJECT
LOCATION

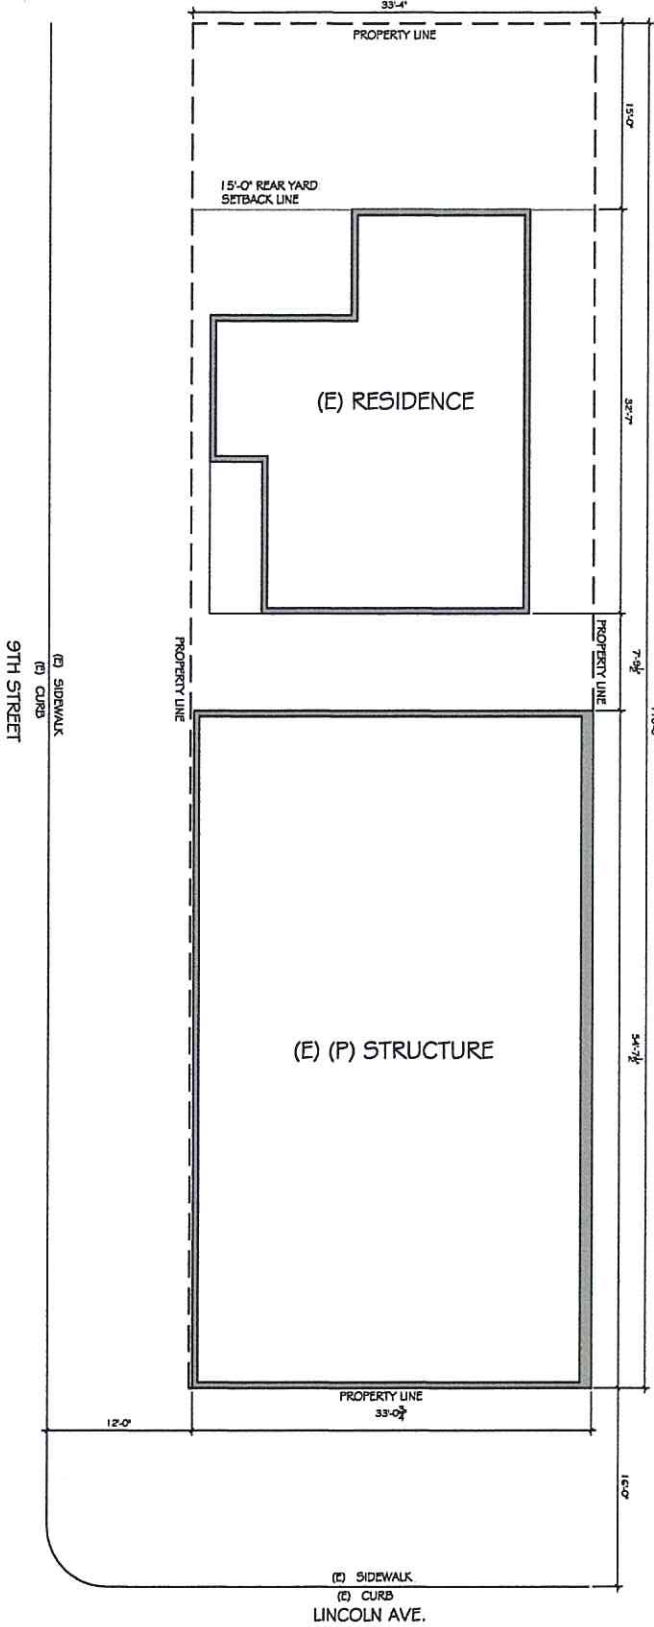

NICK LEE
ARCHITECTURE


CONTACT:
NICHOLAS LEE
807 HAIGHT AVE.
ALAMEDA, CA, 94501
PH: 415.378.4337

CHIROPRACTIC OFFICE


848 LINCOLN AVE.
ALAMEDA, CA 94501
APN: 73-406-34-1

No.	Description	Date

Coversheet/Site Plan		
Date	April 26, 2016	A1.0
Drawn by	MS	
		Scale 1/16" = 1'-0"

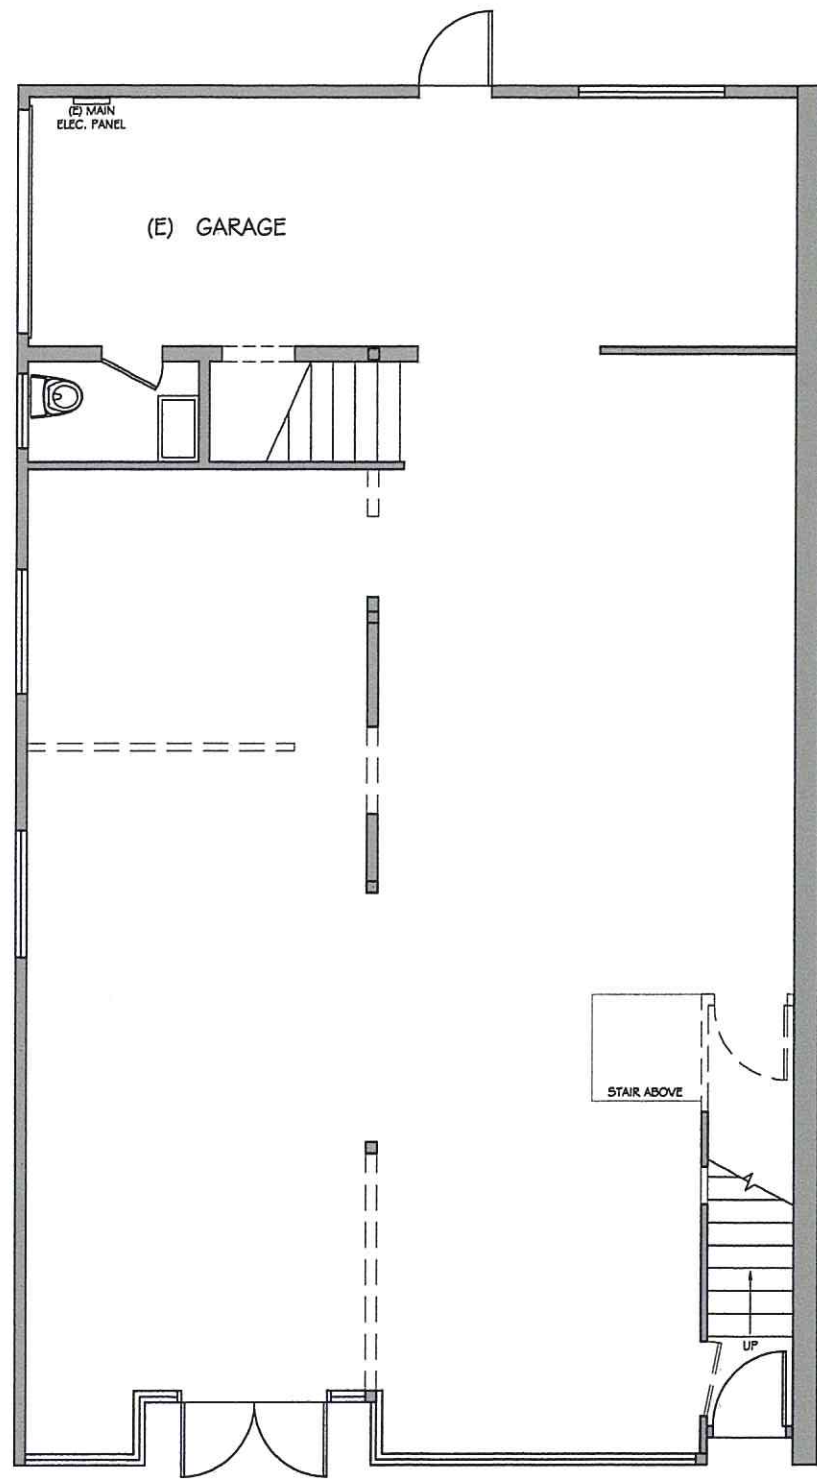

1 EXISTING/DEMO LOWER FLOOR PLAN
A2.0 1/8" = 1'-0"

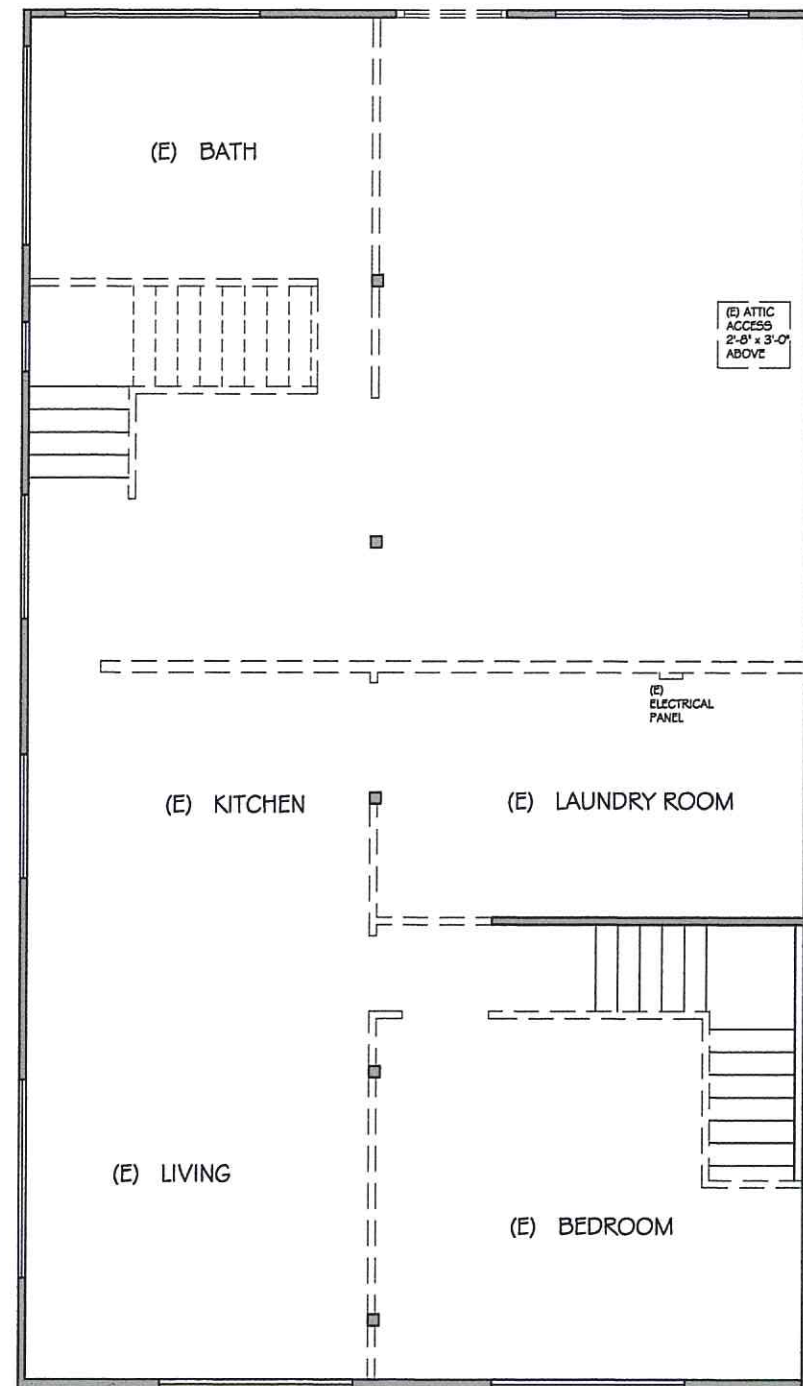

2 EXISTING/DEMO UPPER FLOOR PLAN
A2.0 1/8" = 1'-0"



WALL LEGEND	
EXISTING WALLS TO REMAIN	
WALL TO BE REMOVED	



NICK LEE
ARCHITECTURE

CONTACT:
NICHOLAS LEE
807 HAIGHT AVE.
ALAMEDA, CA, 94501
PH: 415.378.4337

CHIROPRACTIC OFFICE

848 LINCOLN AVE.
ALAMEDA, CA 94501
APN: 73-406-34-1



No.	Description	Date

Existing/Demo Floor Plans

Date April 26, 2016
Drawn by MS

A2.0

Scale 1/8" = 1'-0"

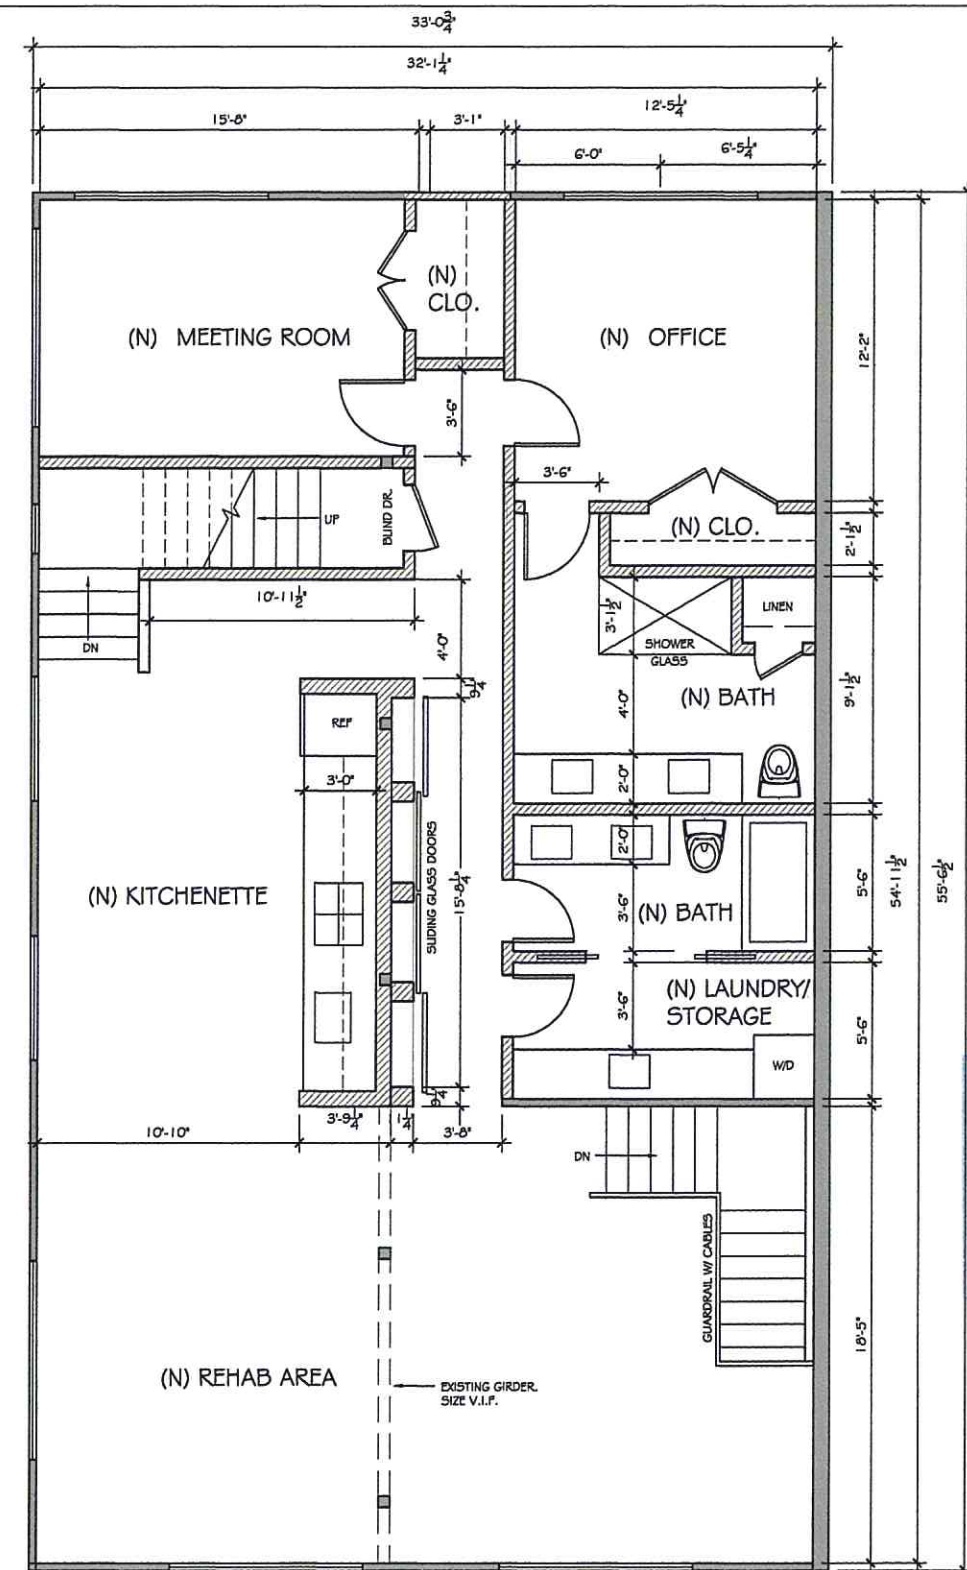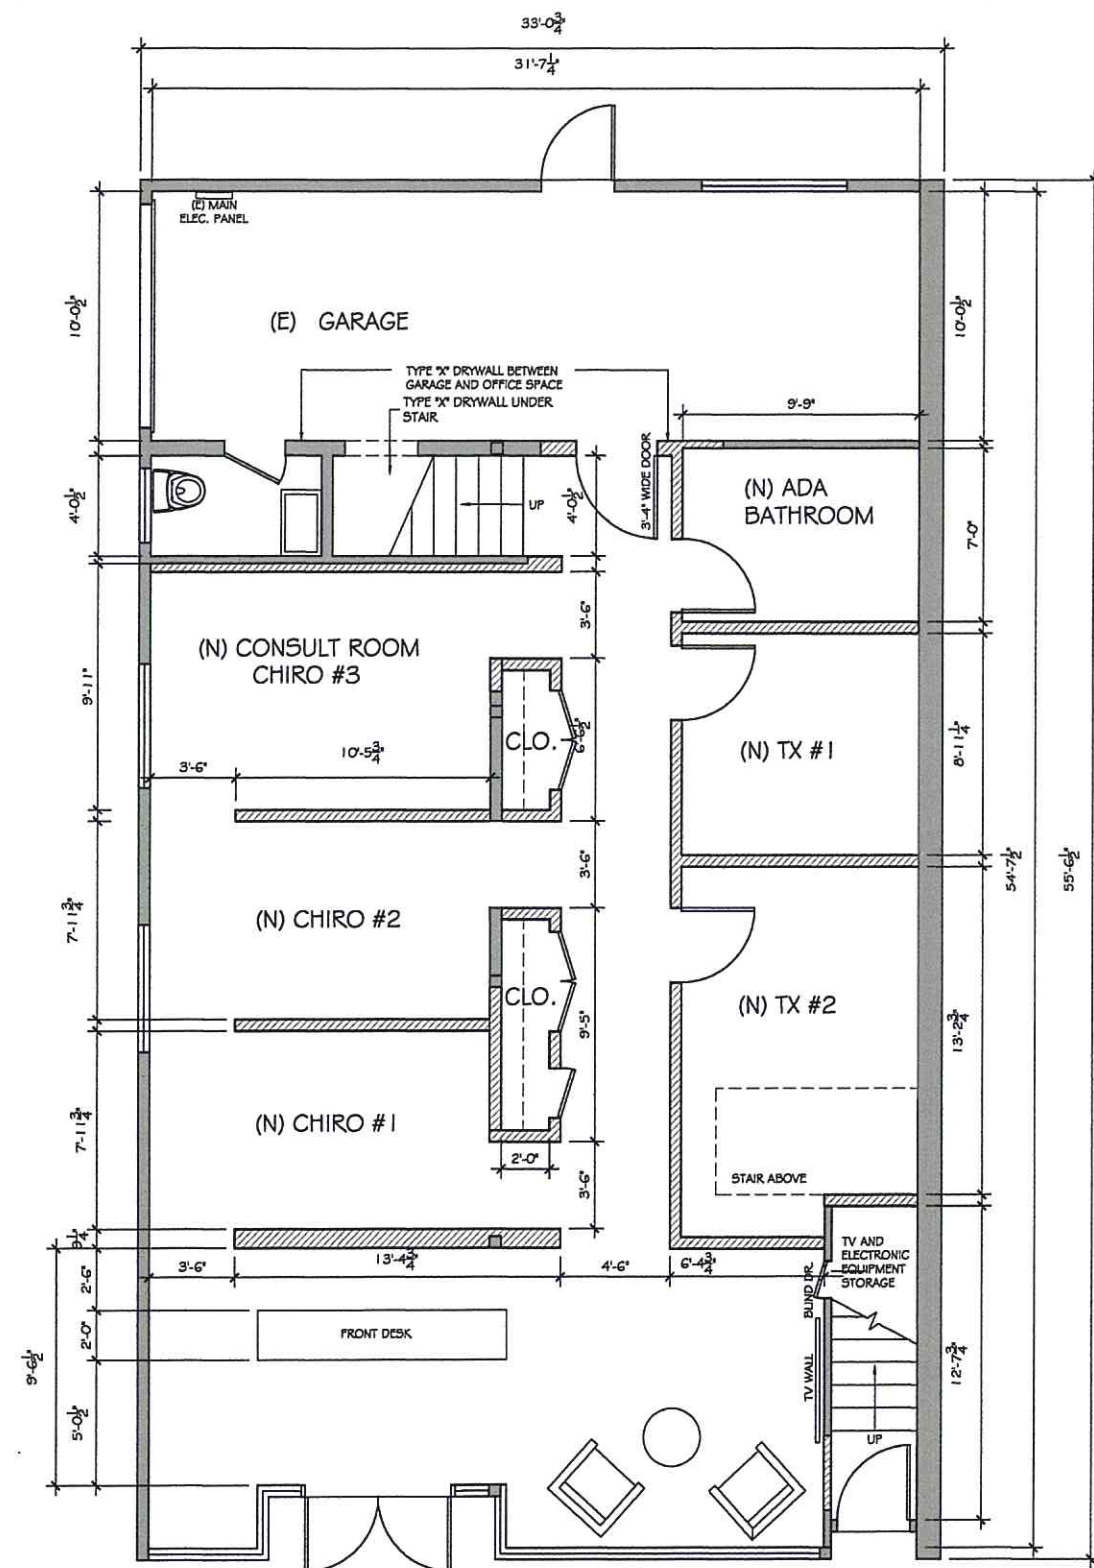

RECEIVED

APR 27 2016

PERMIT CENTER
ALAMEDA, CA 94501

WALL LEGEND	
EXISTING WALLS TO REMAIN	
NEW WALLS	



NICK LEE
ARCHITECTURE

CONTACT:
NICHOLAS LEE
807 HAIGHT AVE.
ALAMEDA, CA, 94501
PH: 415.378.4337

CHIROPRACTIC OFFICE
848 LINCOLN AVE.
ALAMEDA, CA 94501
APN: 73-406-34-1

[illegible]

Proposed Floor Plans	
Date April 26, 2016	A2.1
Drawn by MS	
Scale 1/8" = 1'-0"	