




**NORTH ELEVATION**

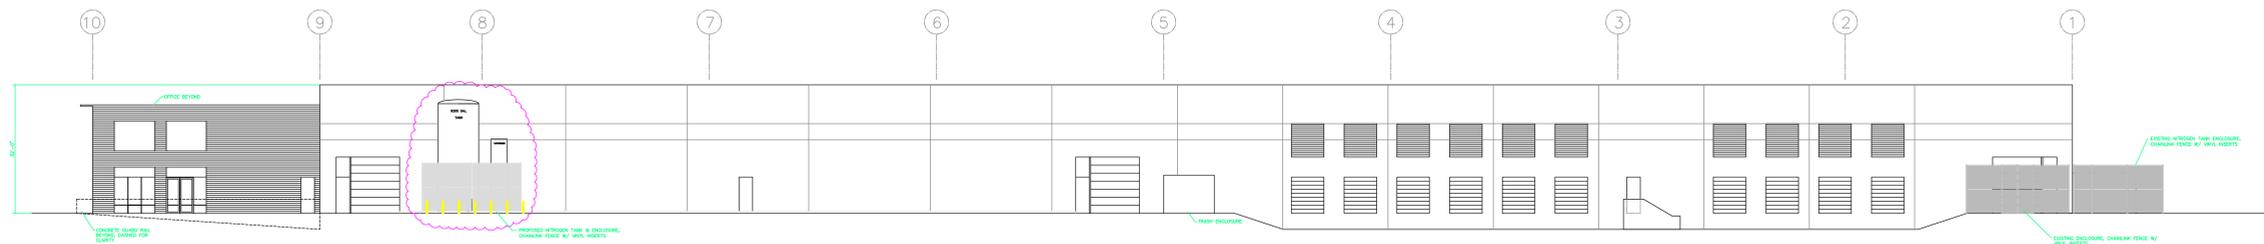

**EAST ELEVATION**

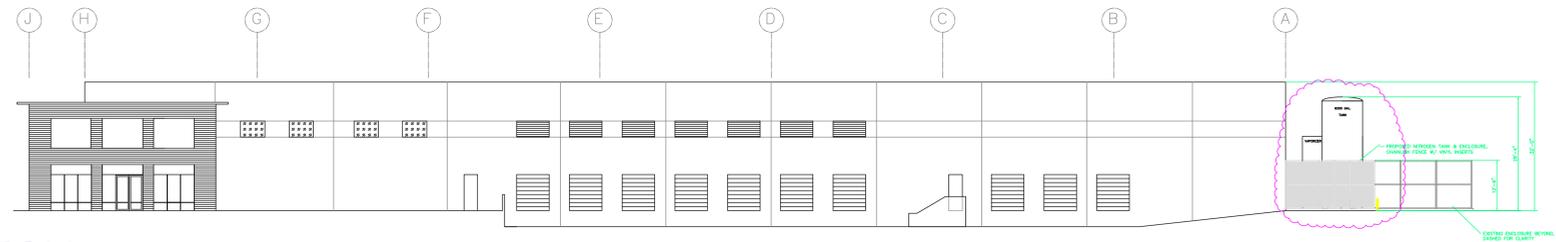

**SOUTH ELEVATION**

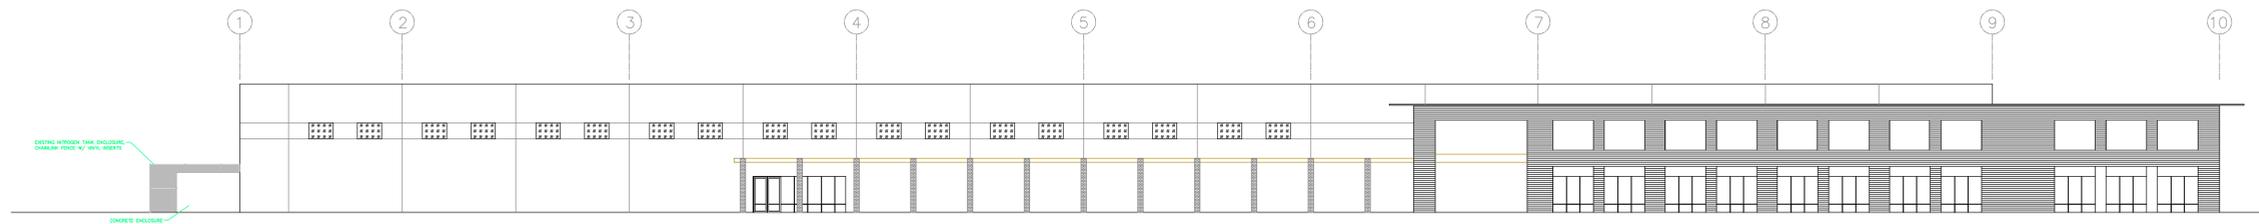

**WEST ELEVATION**



Exhibit 2  
Item 3-C, 3/17/15  
Zoning Administrator Hearing

DRAWN BY: Bob Pires (510)774-5762  
DATE:02/16/15 SCALE: 1/16" = 1'

Peet's Coffee & Tea  
DWG:  
RP EXTERIOR ELEVATIONS



