



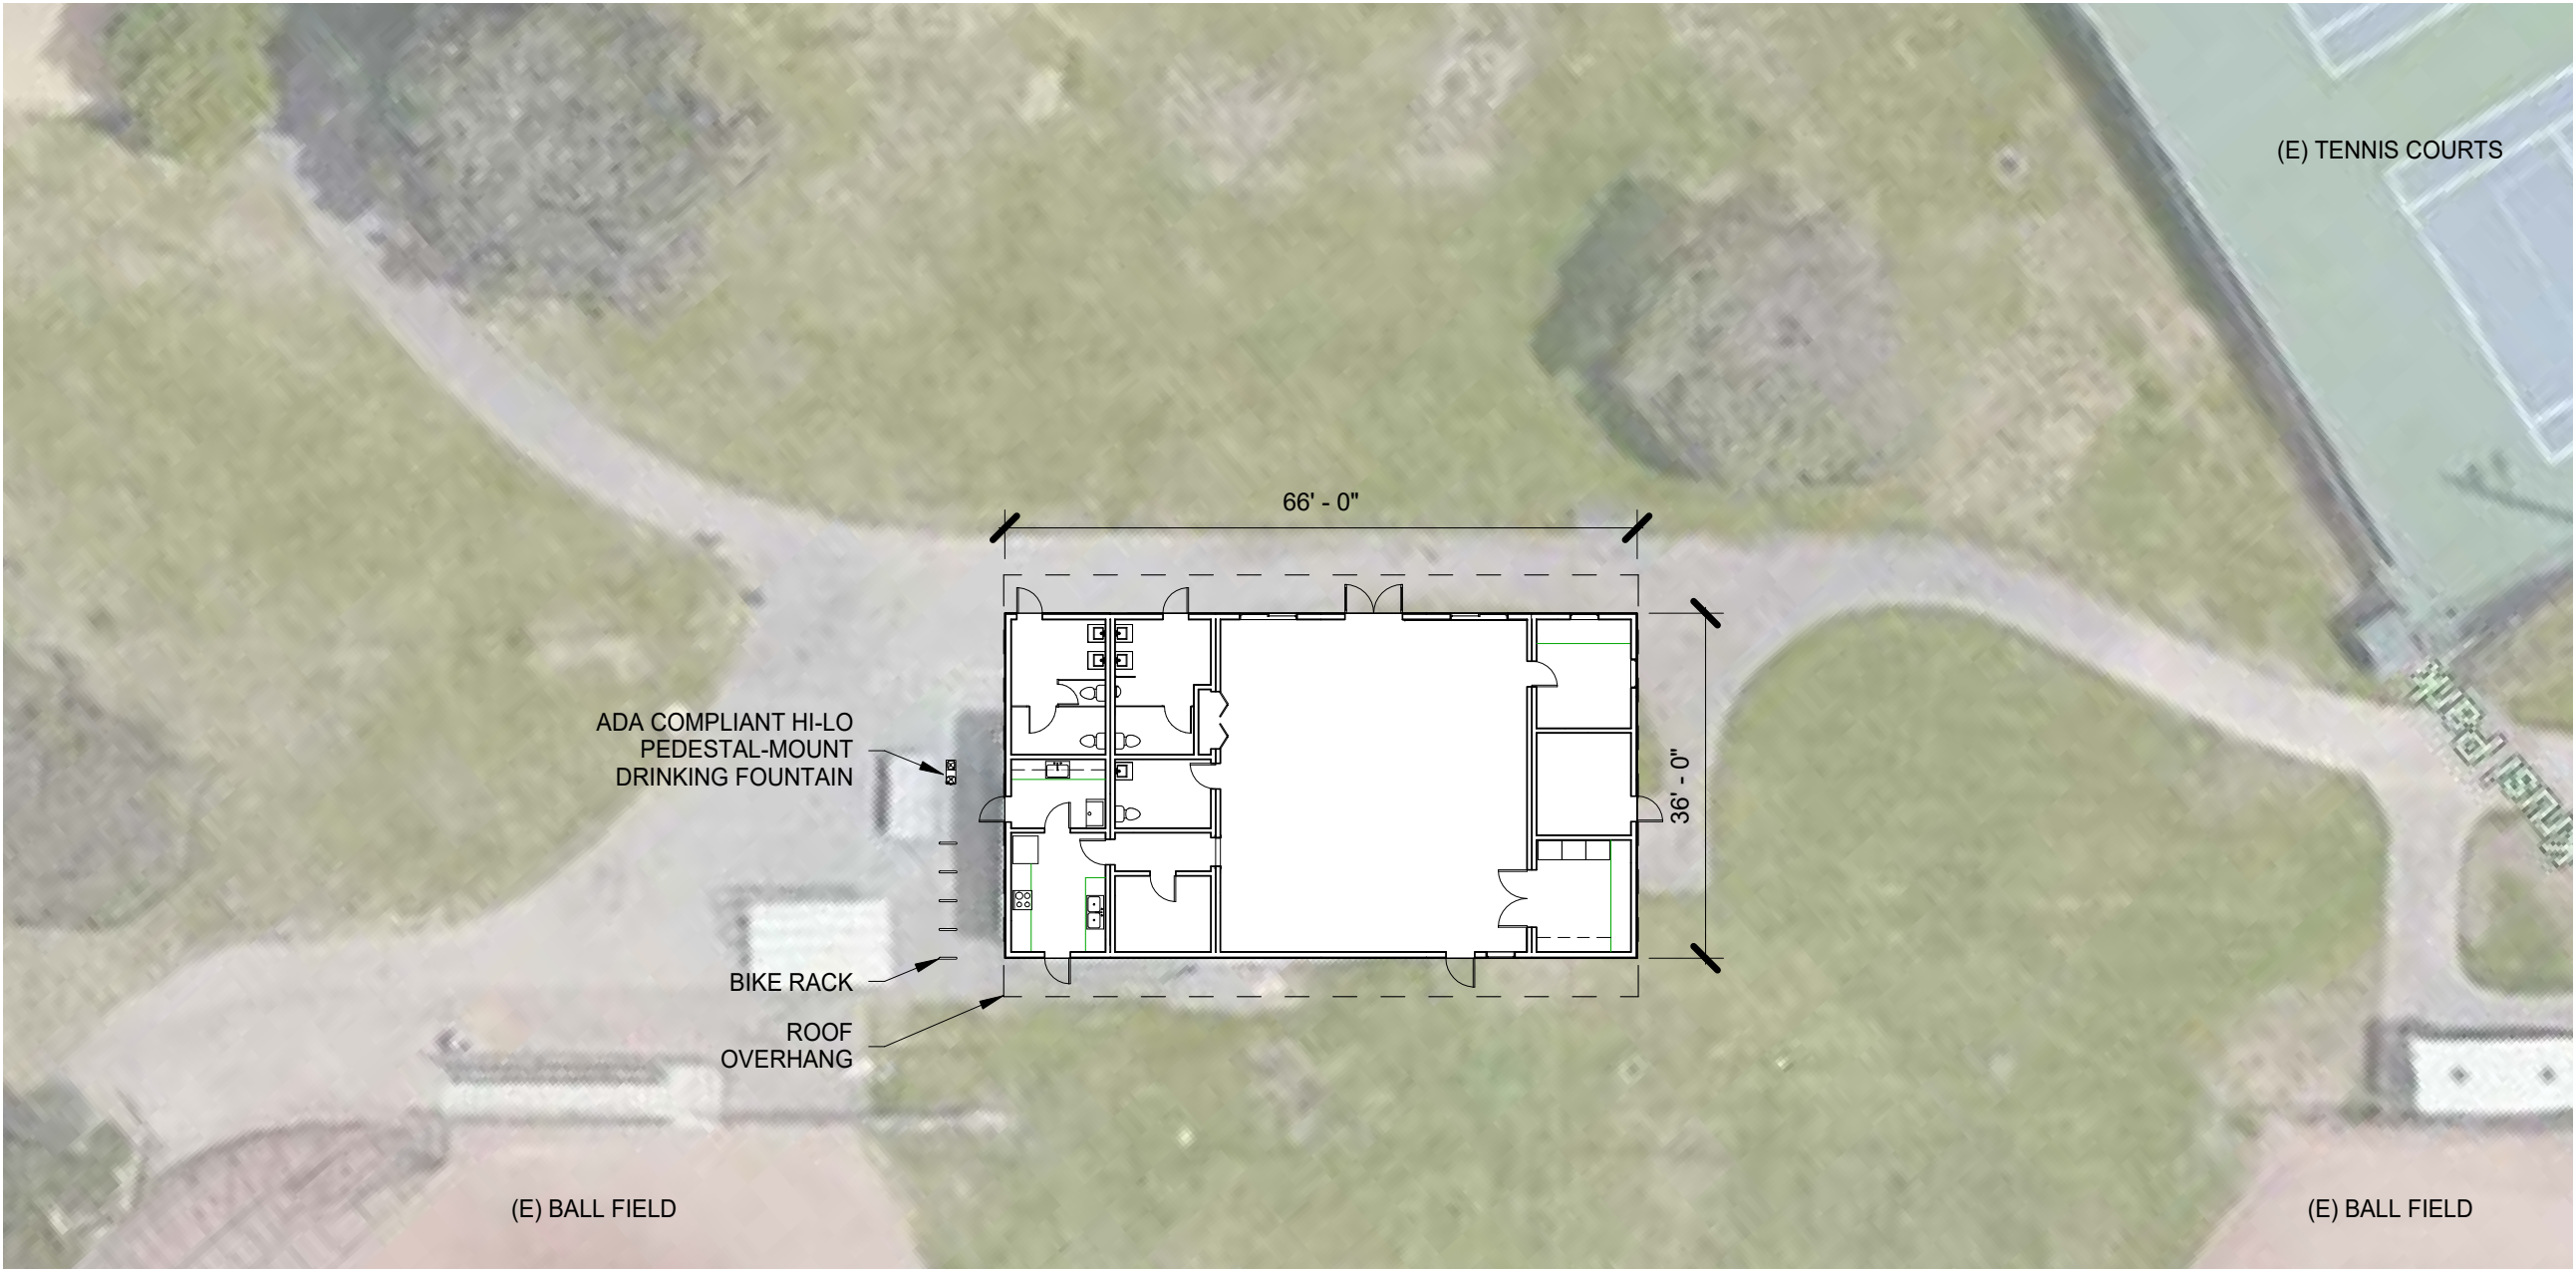

SITE PLAN

1" = 20'-0"

 


SITE PLAN


KRUSI PARK ALAMEDA MODULAR DEFERRED SUBMITTAL
900 MOUND STREET, ALAMEDA, CA 94501

Date:	2/10/17
Scale:	1" = 20'-0"
Drawn:	A.H.
Checked:	DK
Job:	A16.26

Sheet

A0.1

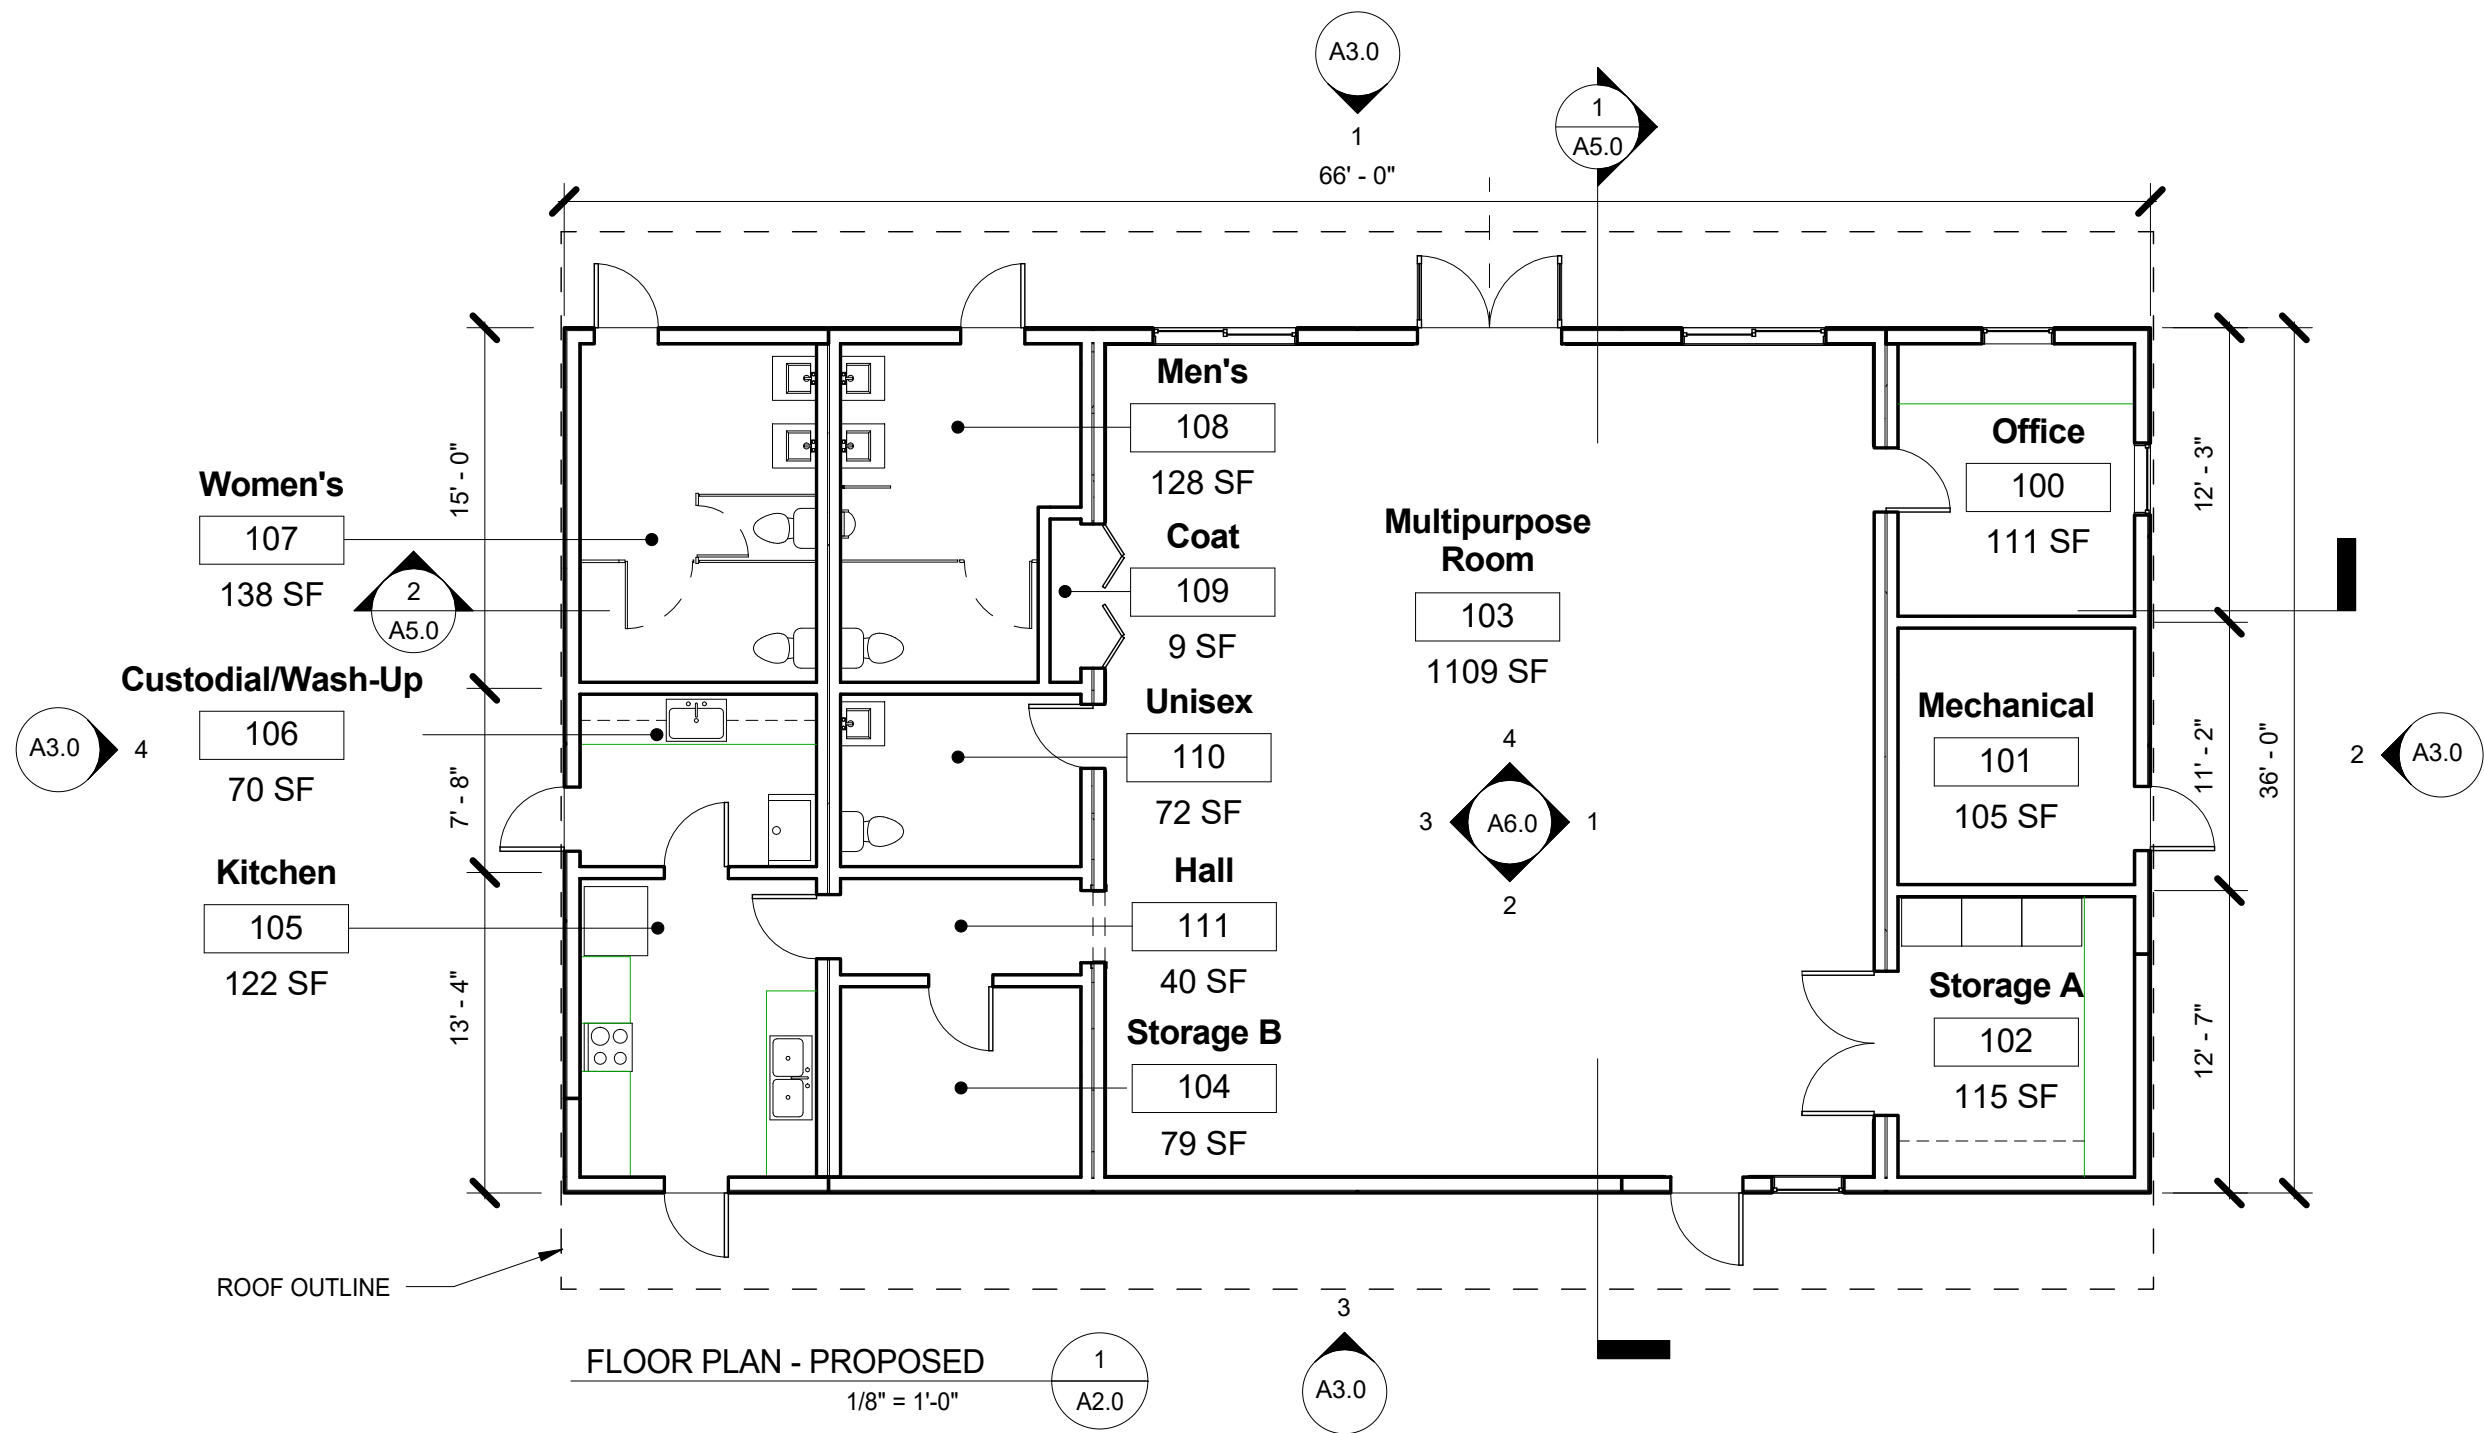


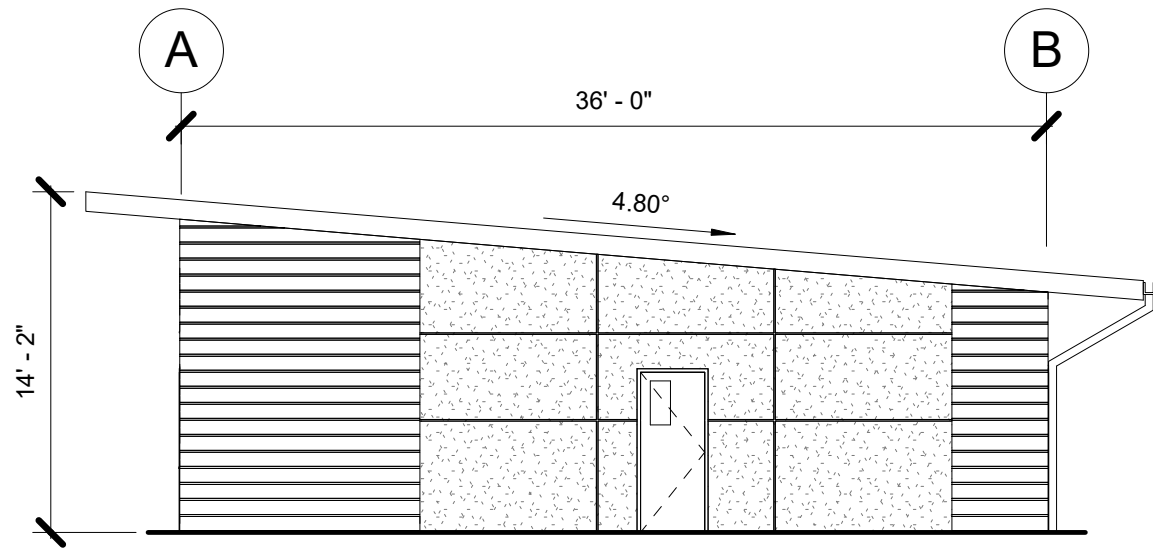

ELEV 4

1/8" = 1'-0"

4
A3.0

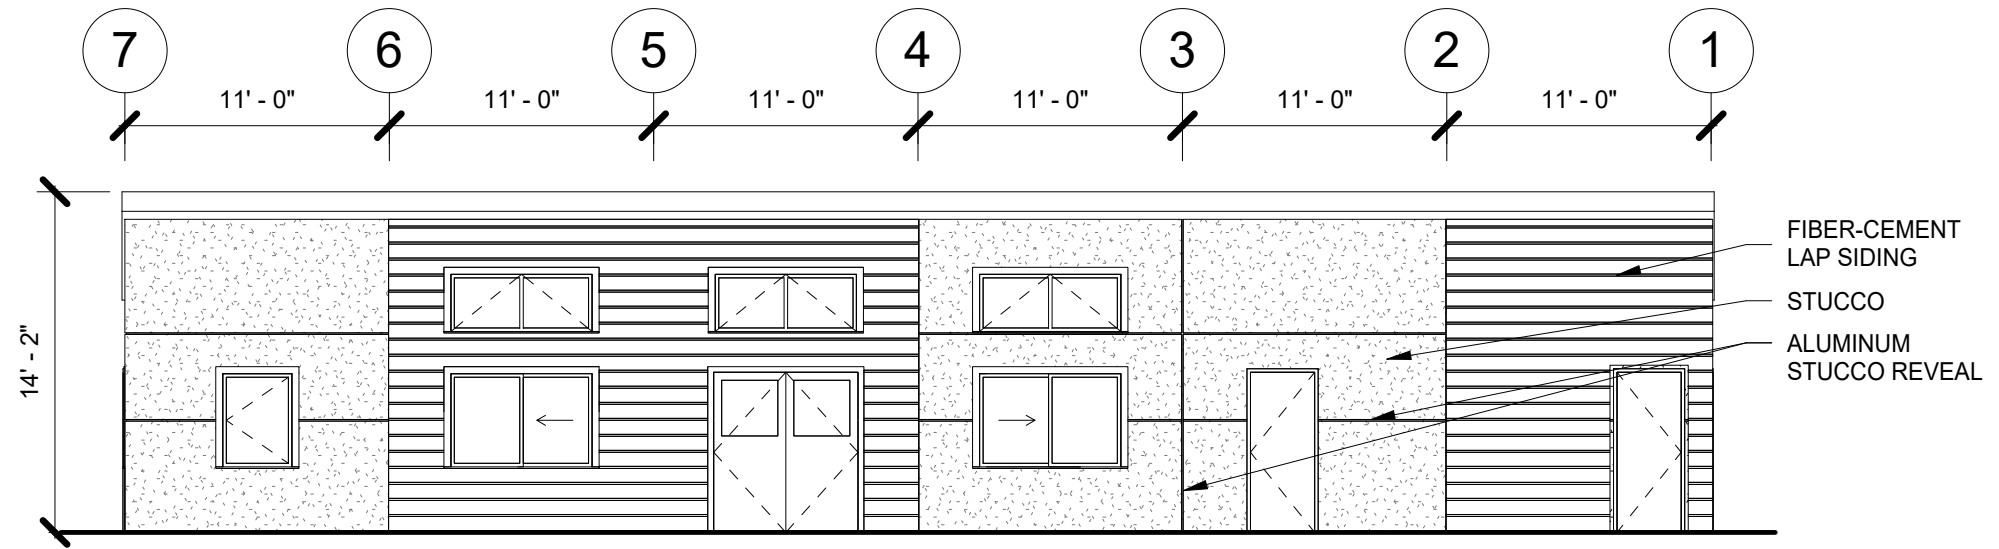


FIBER-CEMENT
LAP SIDING
STUCCO
ALUMINUM
STUCCO REVEAL

ELEV 1

1/8" = 1'-0"


1
A3.0

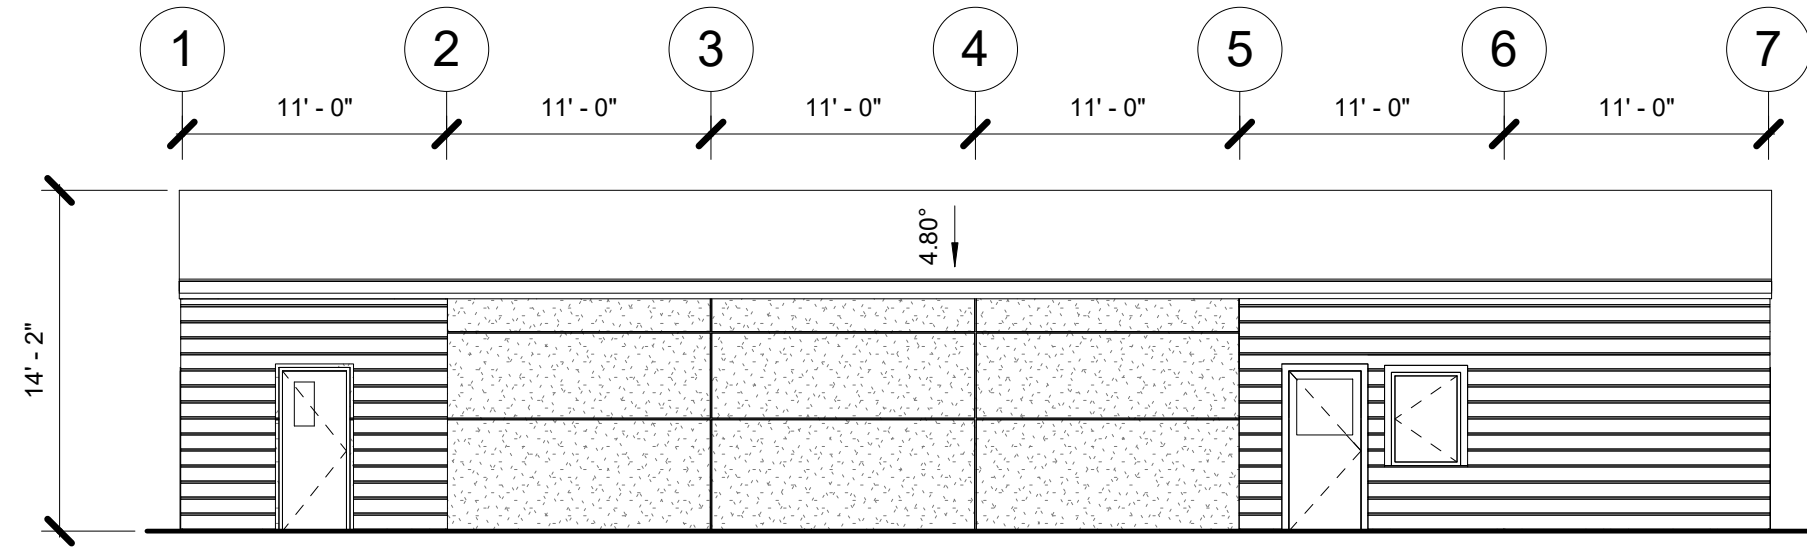

ELEV 3

1/8" = 1'-0"

3
A3.0

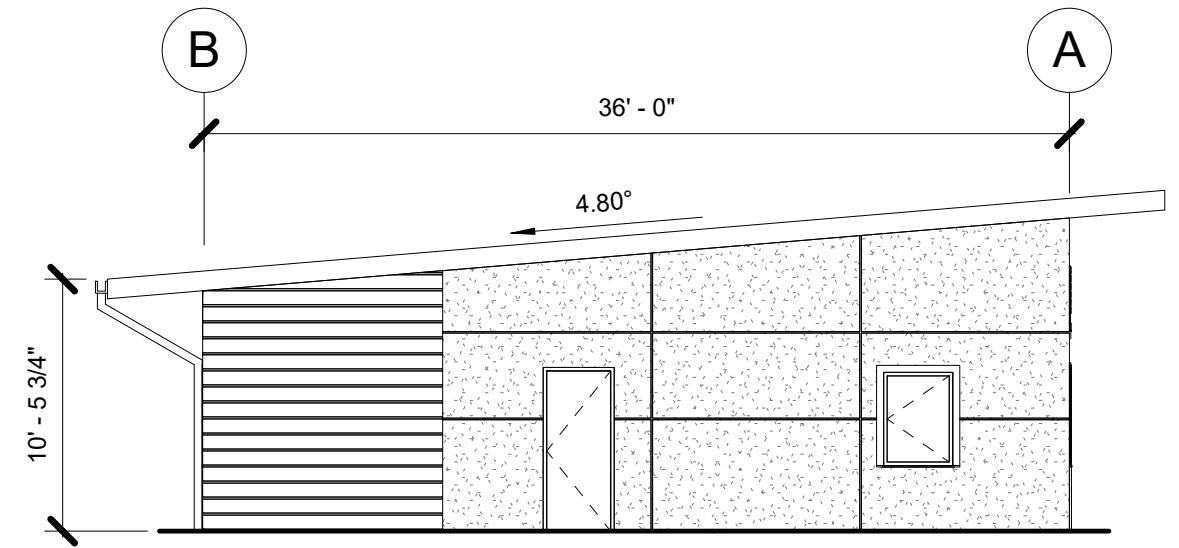

ELEV 2

1/8" = 1'-0"

2
A3.0

EXTERIOR ELEVATIONS

KRUSI PARK ALAMEDA MODULAR DEFERRED SUBMITTAL

900 MOUND STREET, ALAMEDA, CA 94501

Date: 2/10/17

Scale: 1/8" = 1'-0"

Drawn: A.H.


Checked: DK



Job: A16.26

Sheet

A3.0

3 of 6

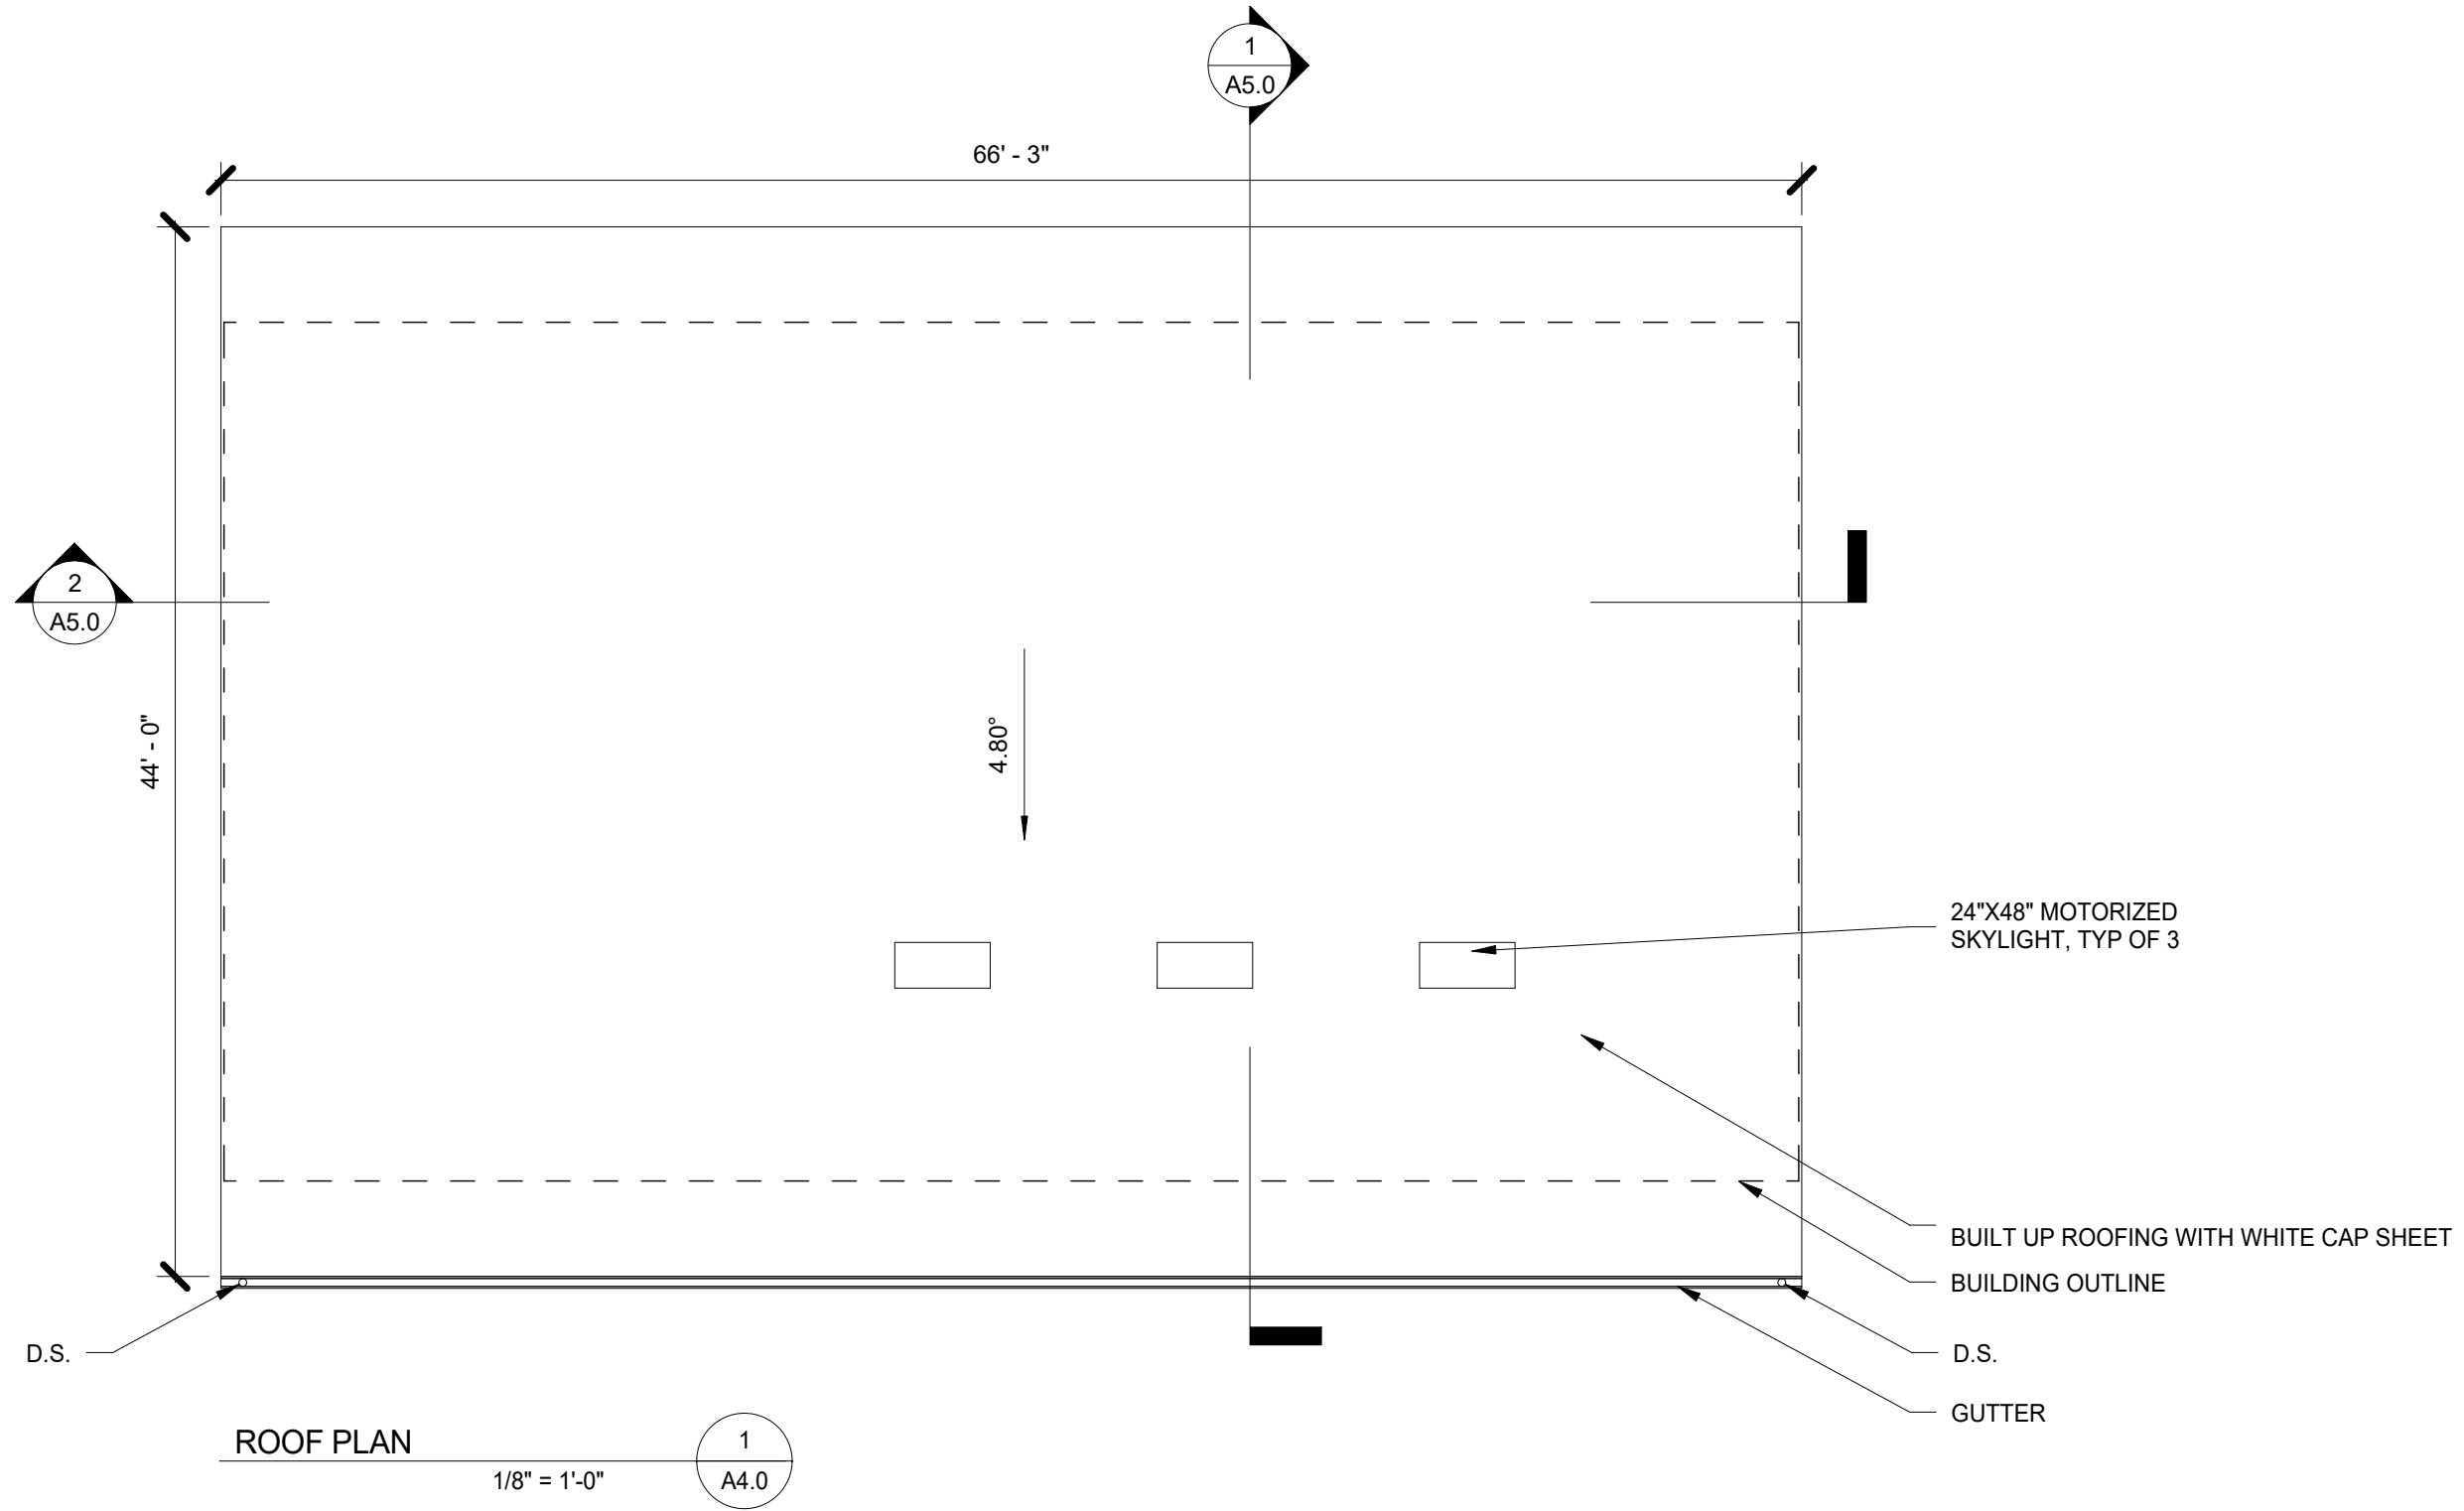

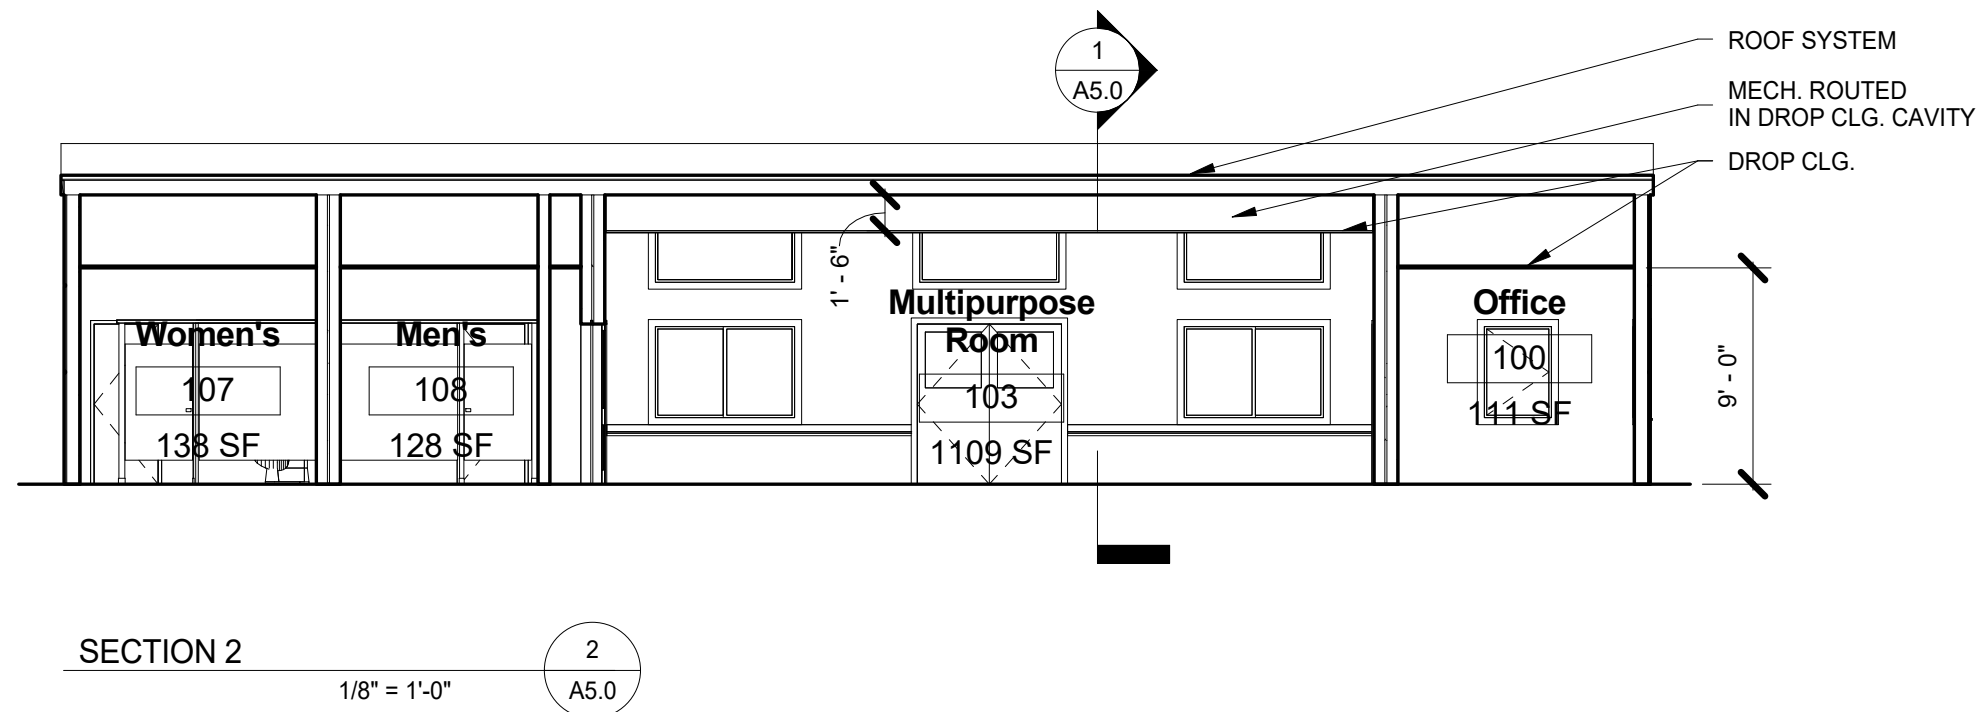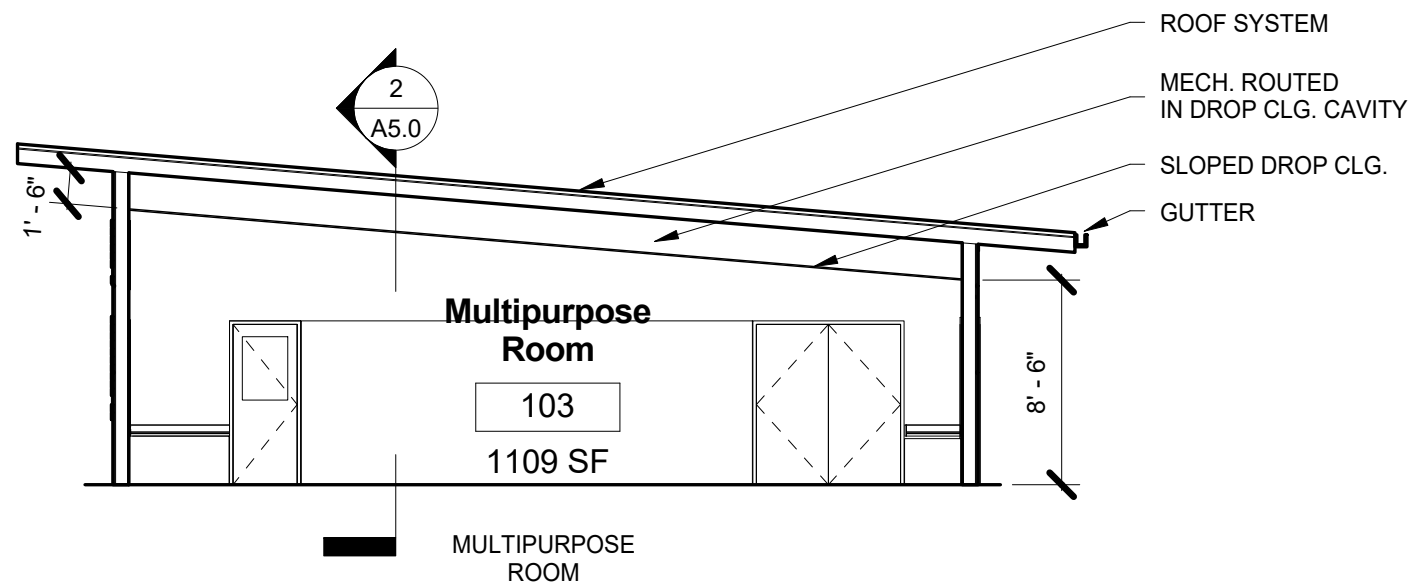

SECTIONS


KRUSI PARK ALAMEDA MODULAR DEFERRED SUBMITTAL
900 MOUND STREET, ALAMEDA, CA 94501

Date:	2/10/17
Scale:	1/8" = 1'-0"
Drawn:	A.H.
Checked:	DK
Job:	A16.26

Sheet

A5.0


5 of 6

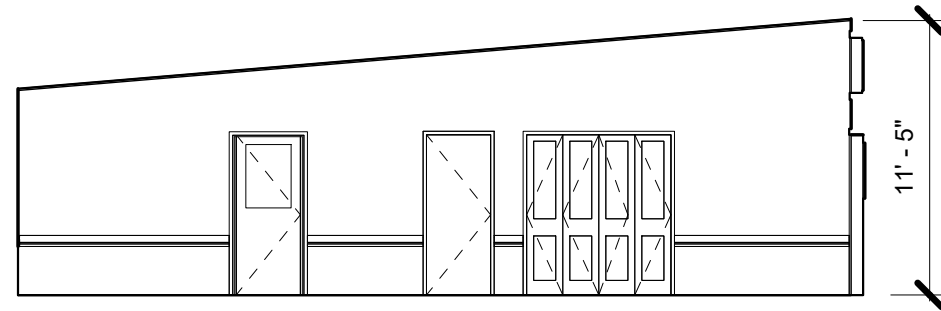

ELEVATION 3

1/8" = 1'-0"


3
A6.0

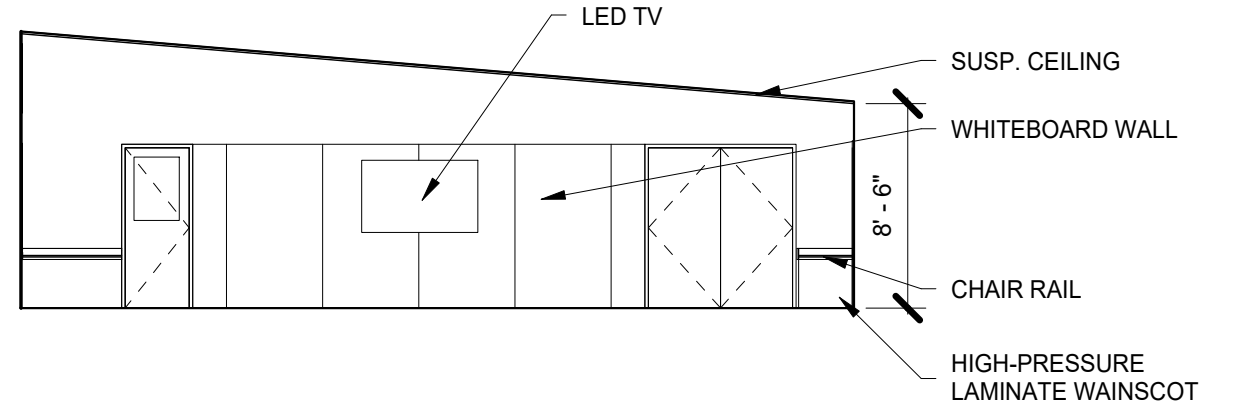

ELEVATION 1

1/8" = 1'-0"


1
A6.0

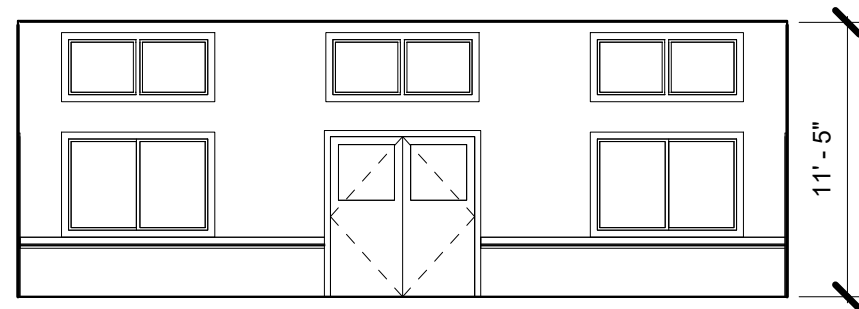

ELEVATION 4

1/8" = 1'-0"

4
A6.0

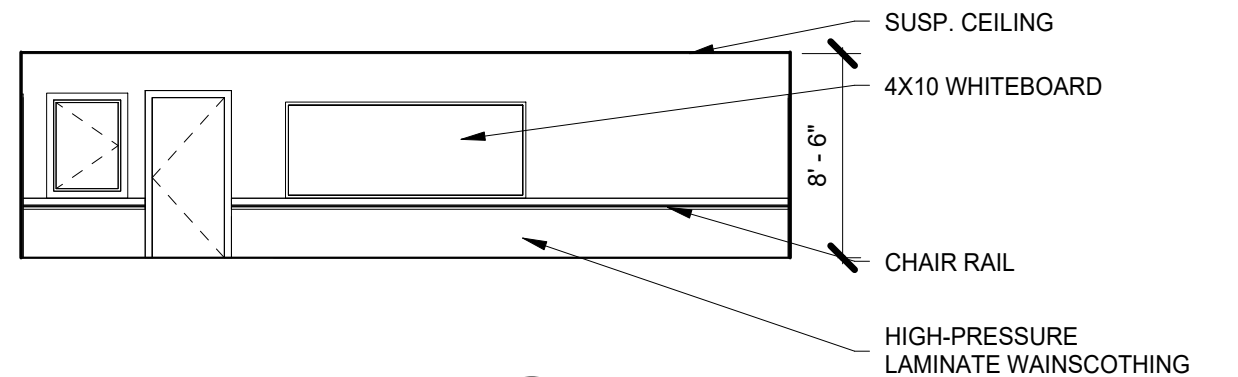

ELEVATION 2

1/8" = 1'-0"

2
A6.0

INTERIOR ELEVATIONS

KRUSI PARK ALAMEDA MODULAR DEFERRED SUBMITTAL

900 MOUND STREET, ALAMEDA, CA 94501

Date:	2/10/17
Scale:	1/8" = 1'-0"
Drawn:	A.H.
Checked:	DK
Job:	A16.26

Sheet

A6.0

6 of 6

