


RECEIVED
 APR 21 2018
 PERMIT CENTER
 ALAMEDA, CA 94581

NOTE: 51

Asphalt & 4' concrete (Hatched Area)

PARTIAL PLAN
 Exist. 6' wide
 Sidewalk by H&I
 L=464.6

Exhibit 1
 Item 3-A, 4/16/18
 Zoning Administrator Hearing


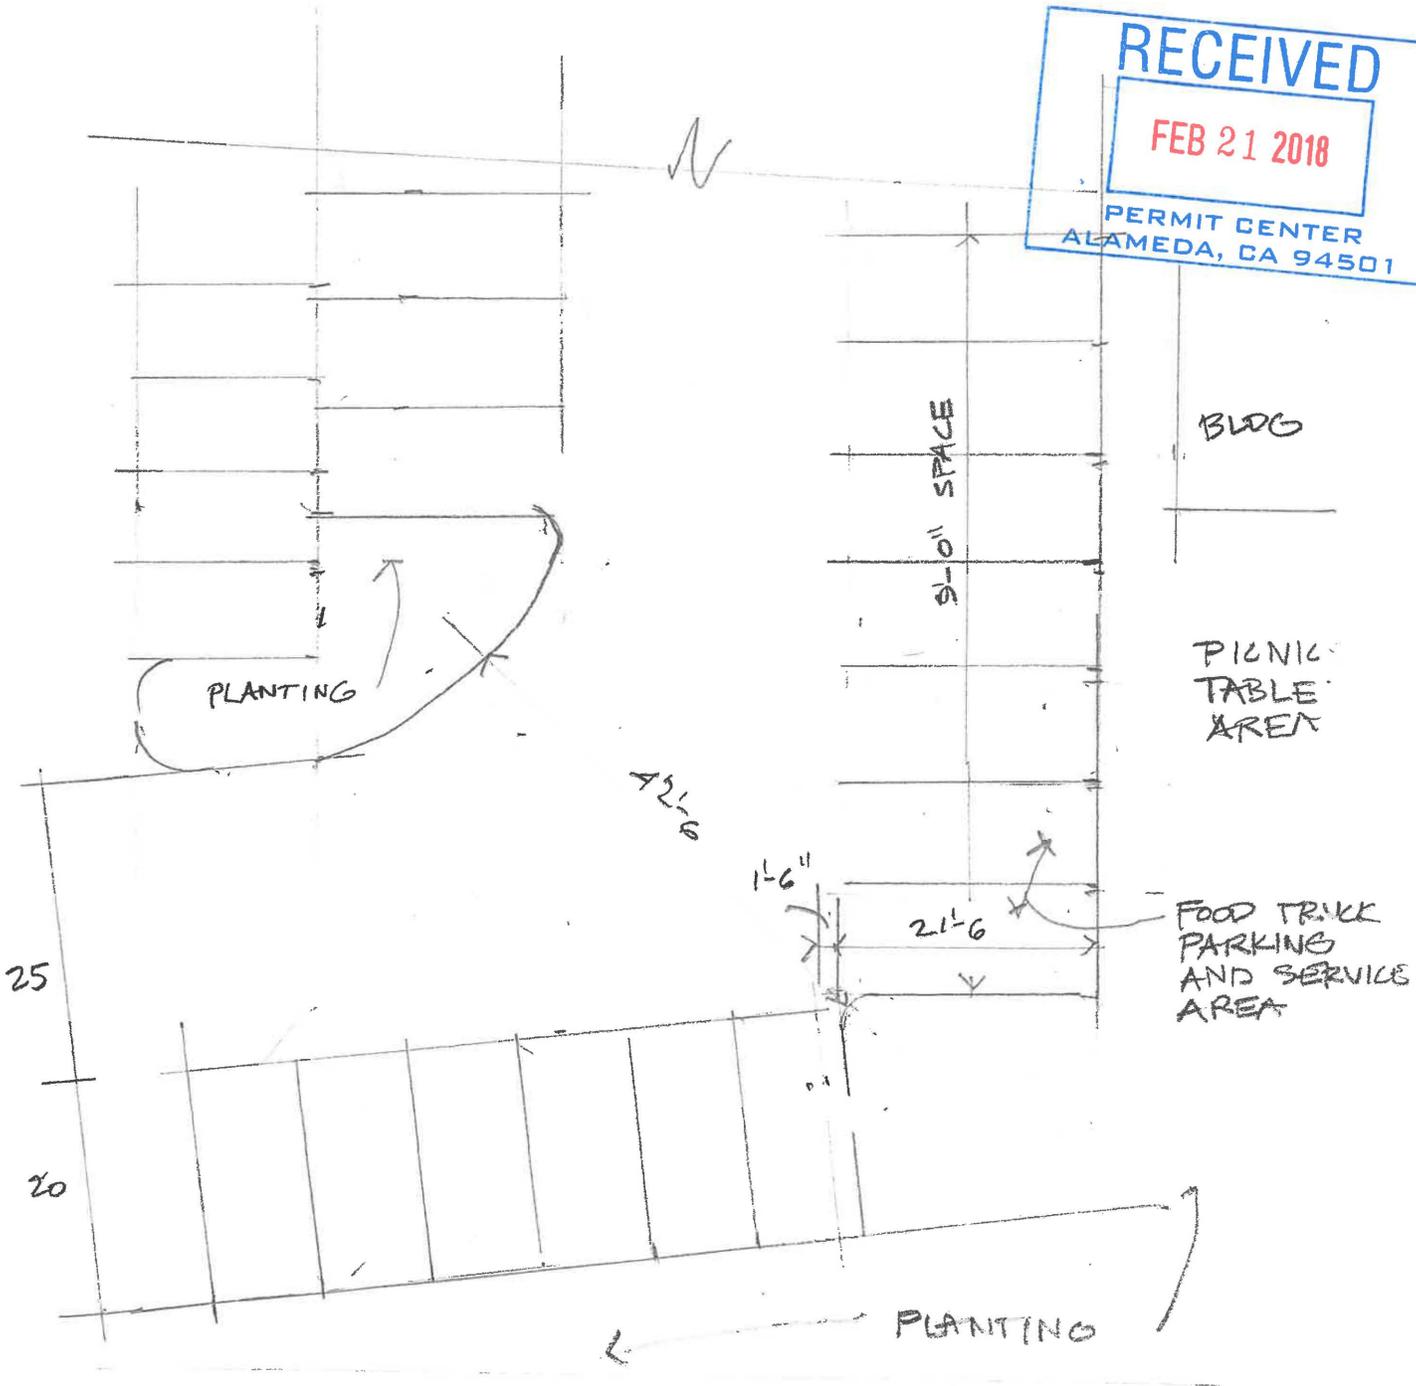


FOOD TRUCK PARKING
PARTIAL SITE PLAN

1151 HARBOR BAY PARKWAY

2/19/18 SCALE 1"=16'

RECEIVED
FEB 21 2018
PERMIT CENTER
ALAMEDA, CA 94501

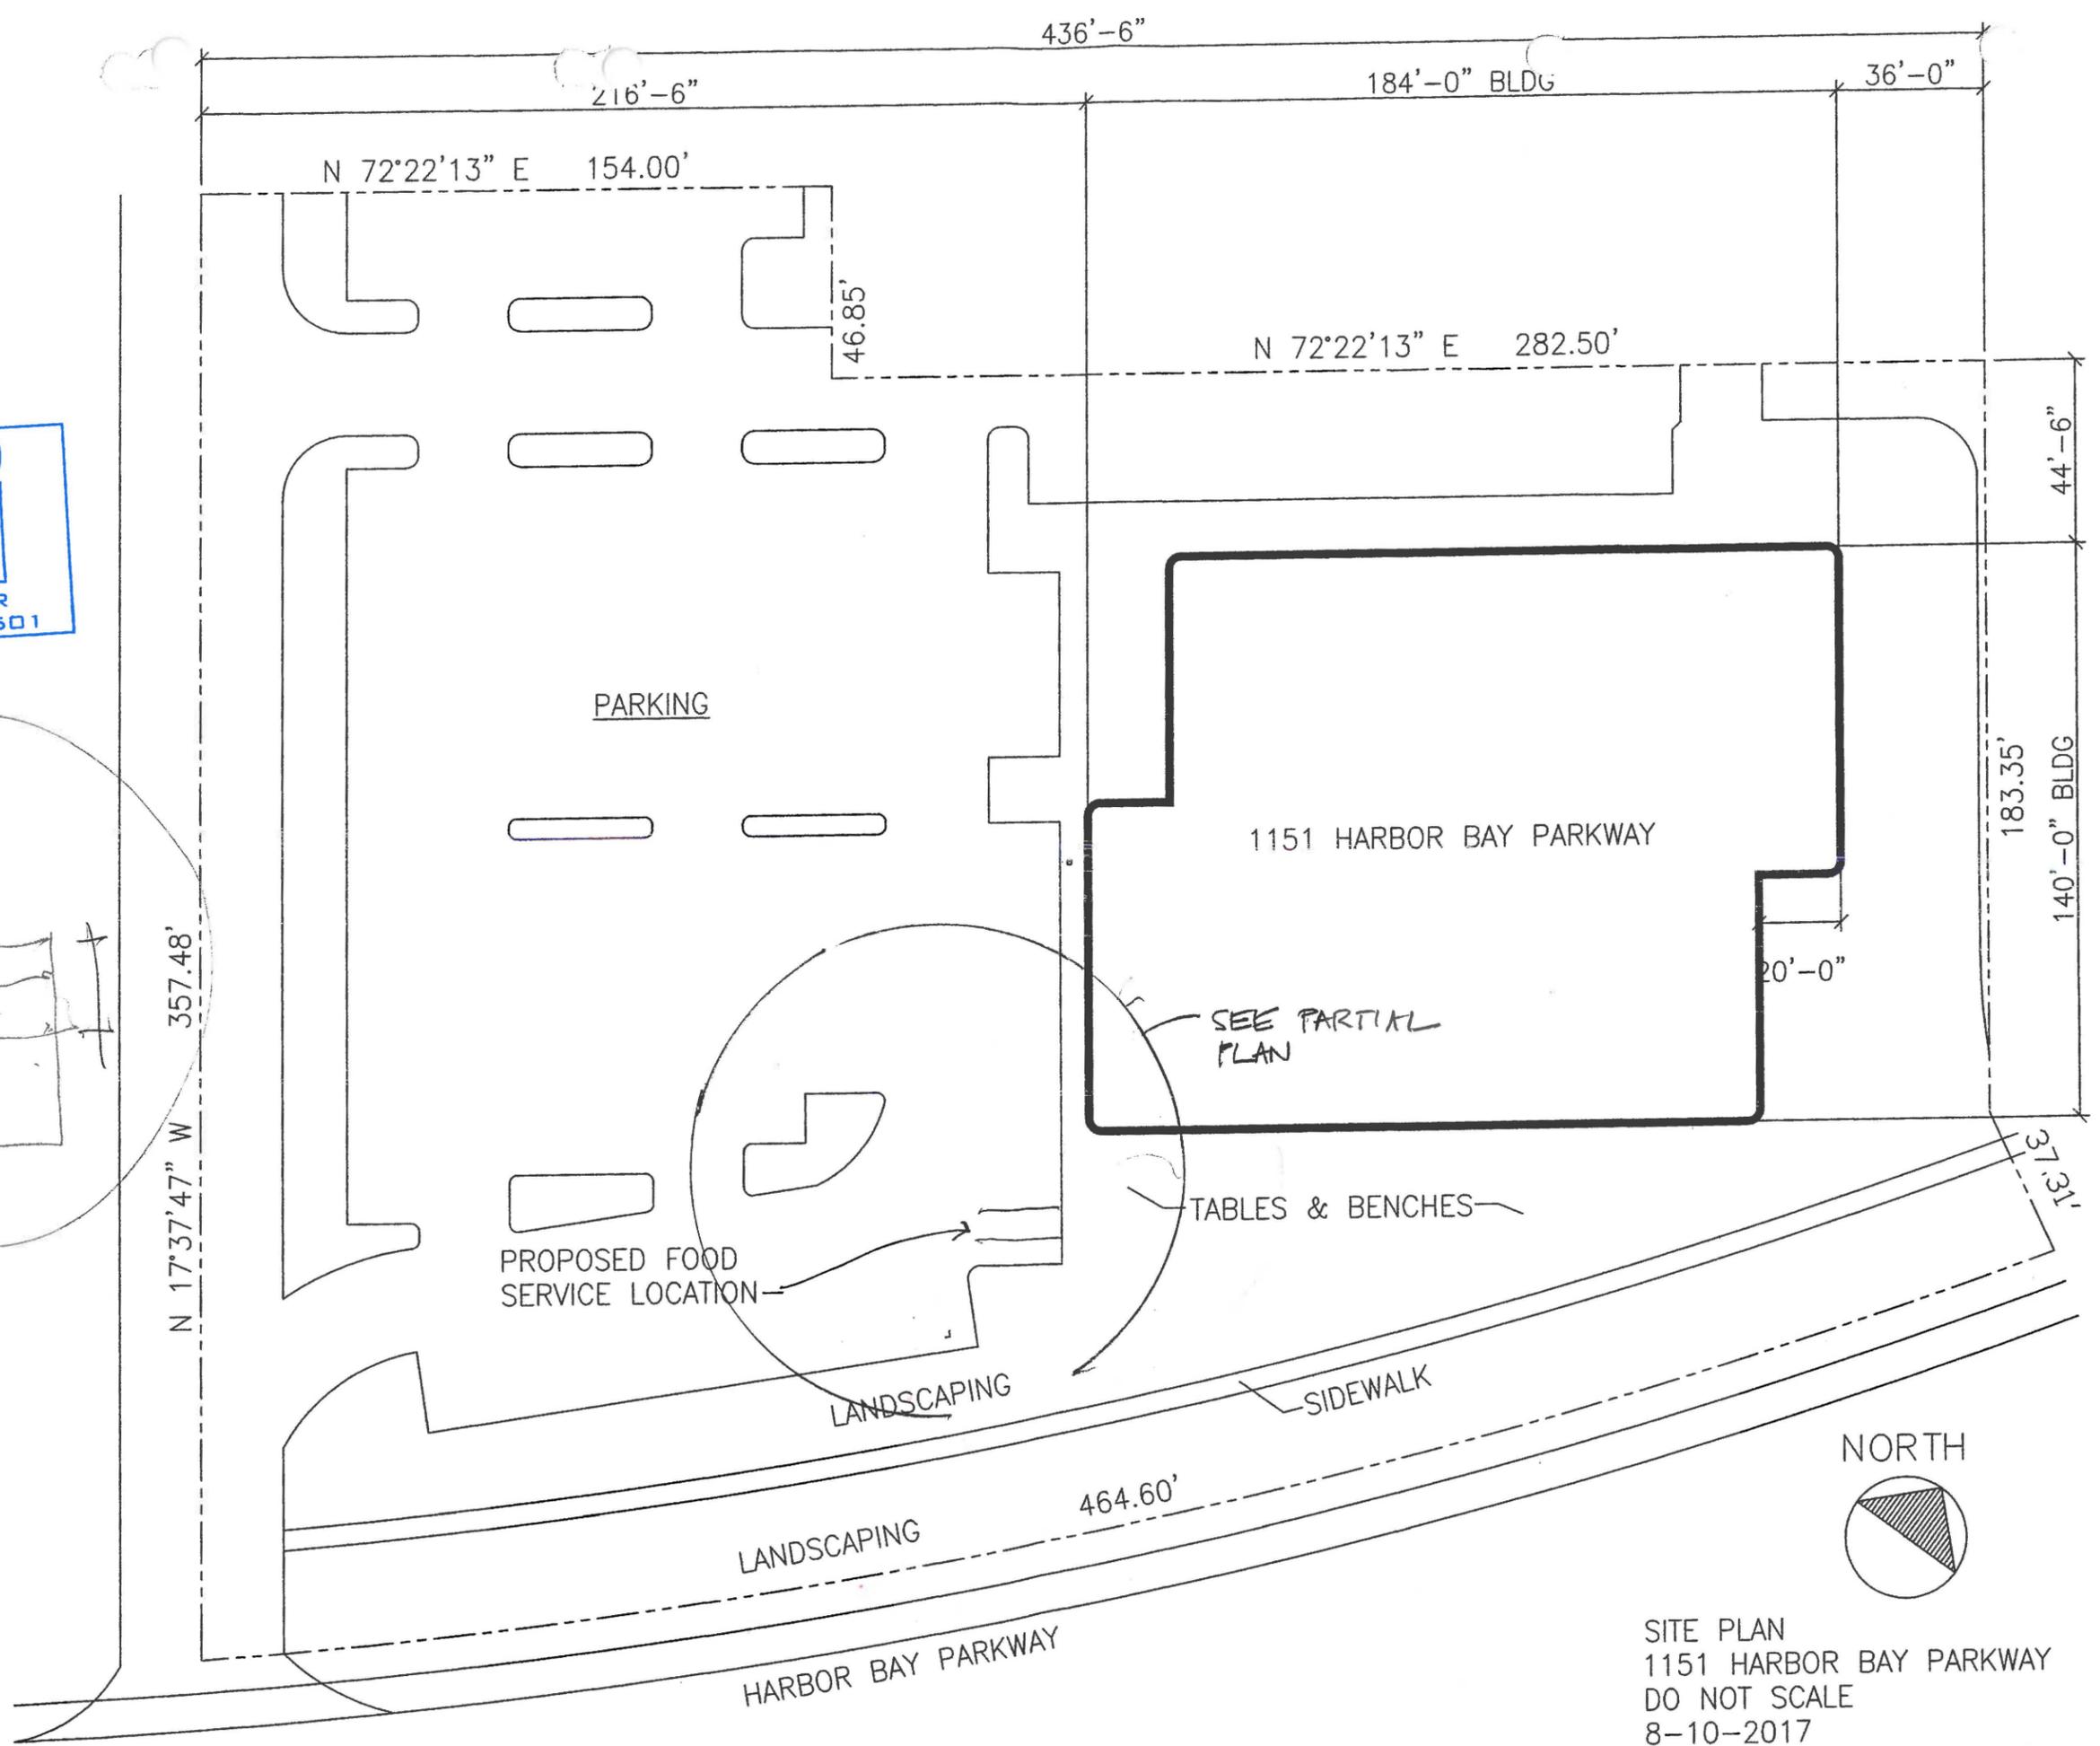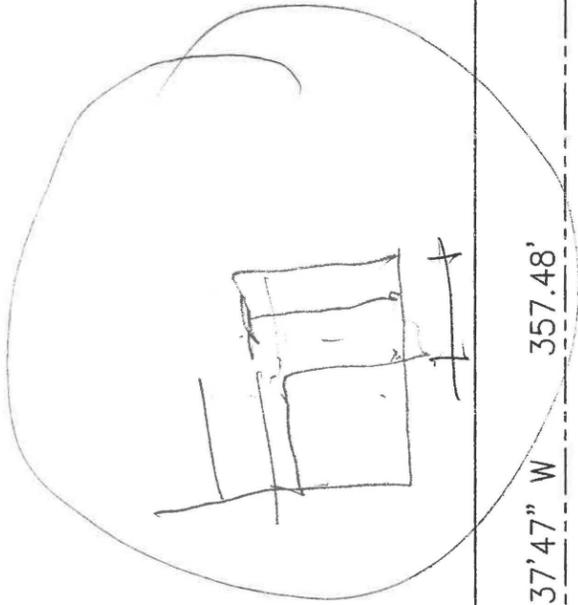

SITE PLAN
1151 HARBOR BAY PARKWAY
DO NOT SCALE
8-10-2017