



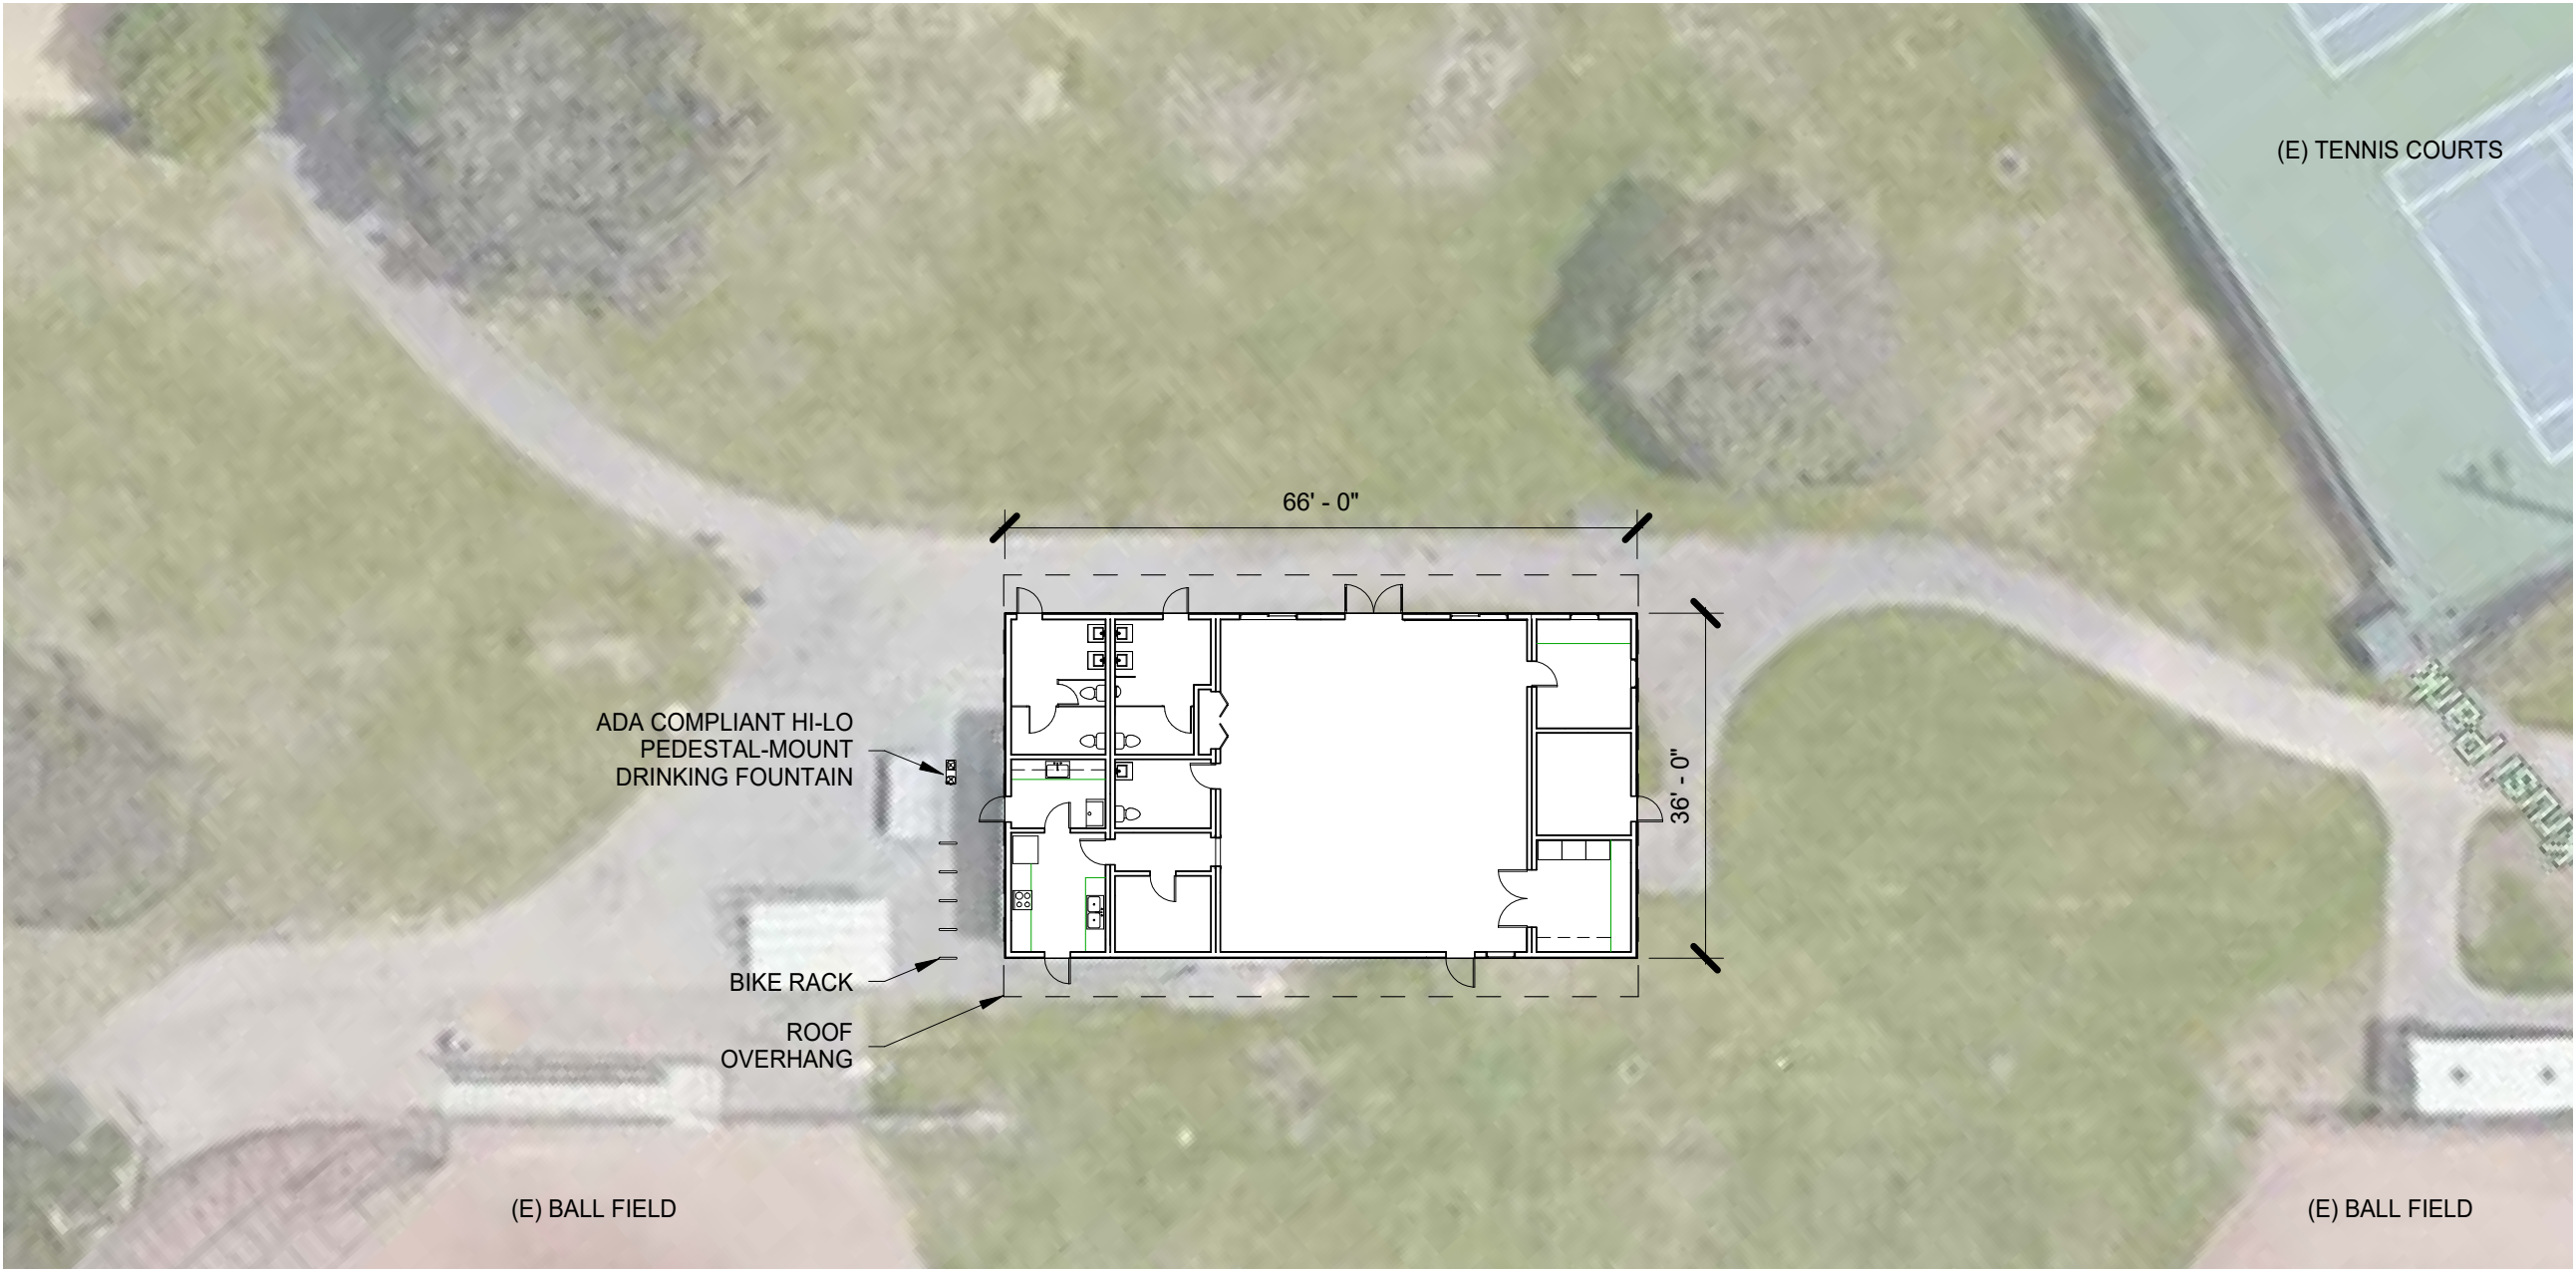

SITE PLAN

1" = 20'-0"

 


SITE PLAN

KRUSI PARK ALAMEDA MODULAR DEFERRED SUBMITTAL
900 MOUND STREET, ALAMEDA, CA 94501

Date:	2/10/17
Scale:	1" = 20'-0"
Drawn:	A.H.
Checked:	DK
Job:	A16.26

Sheet

A0.1

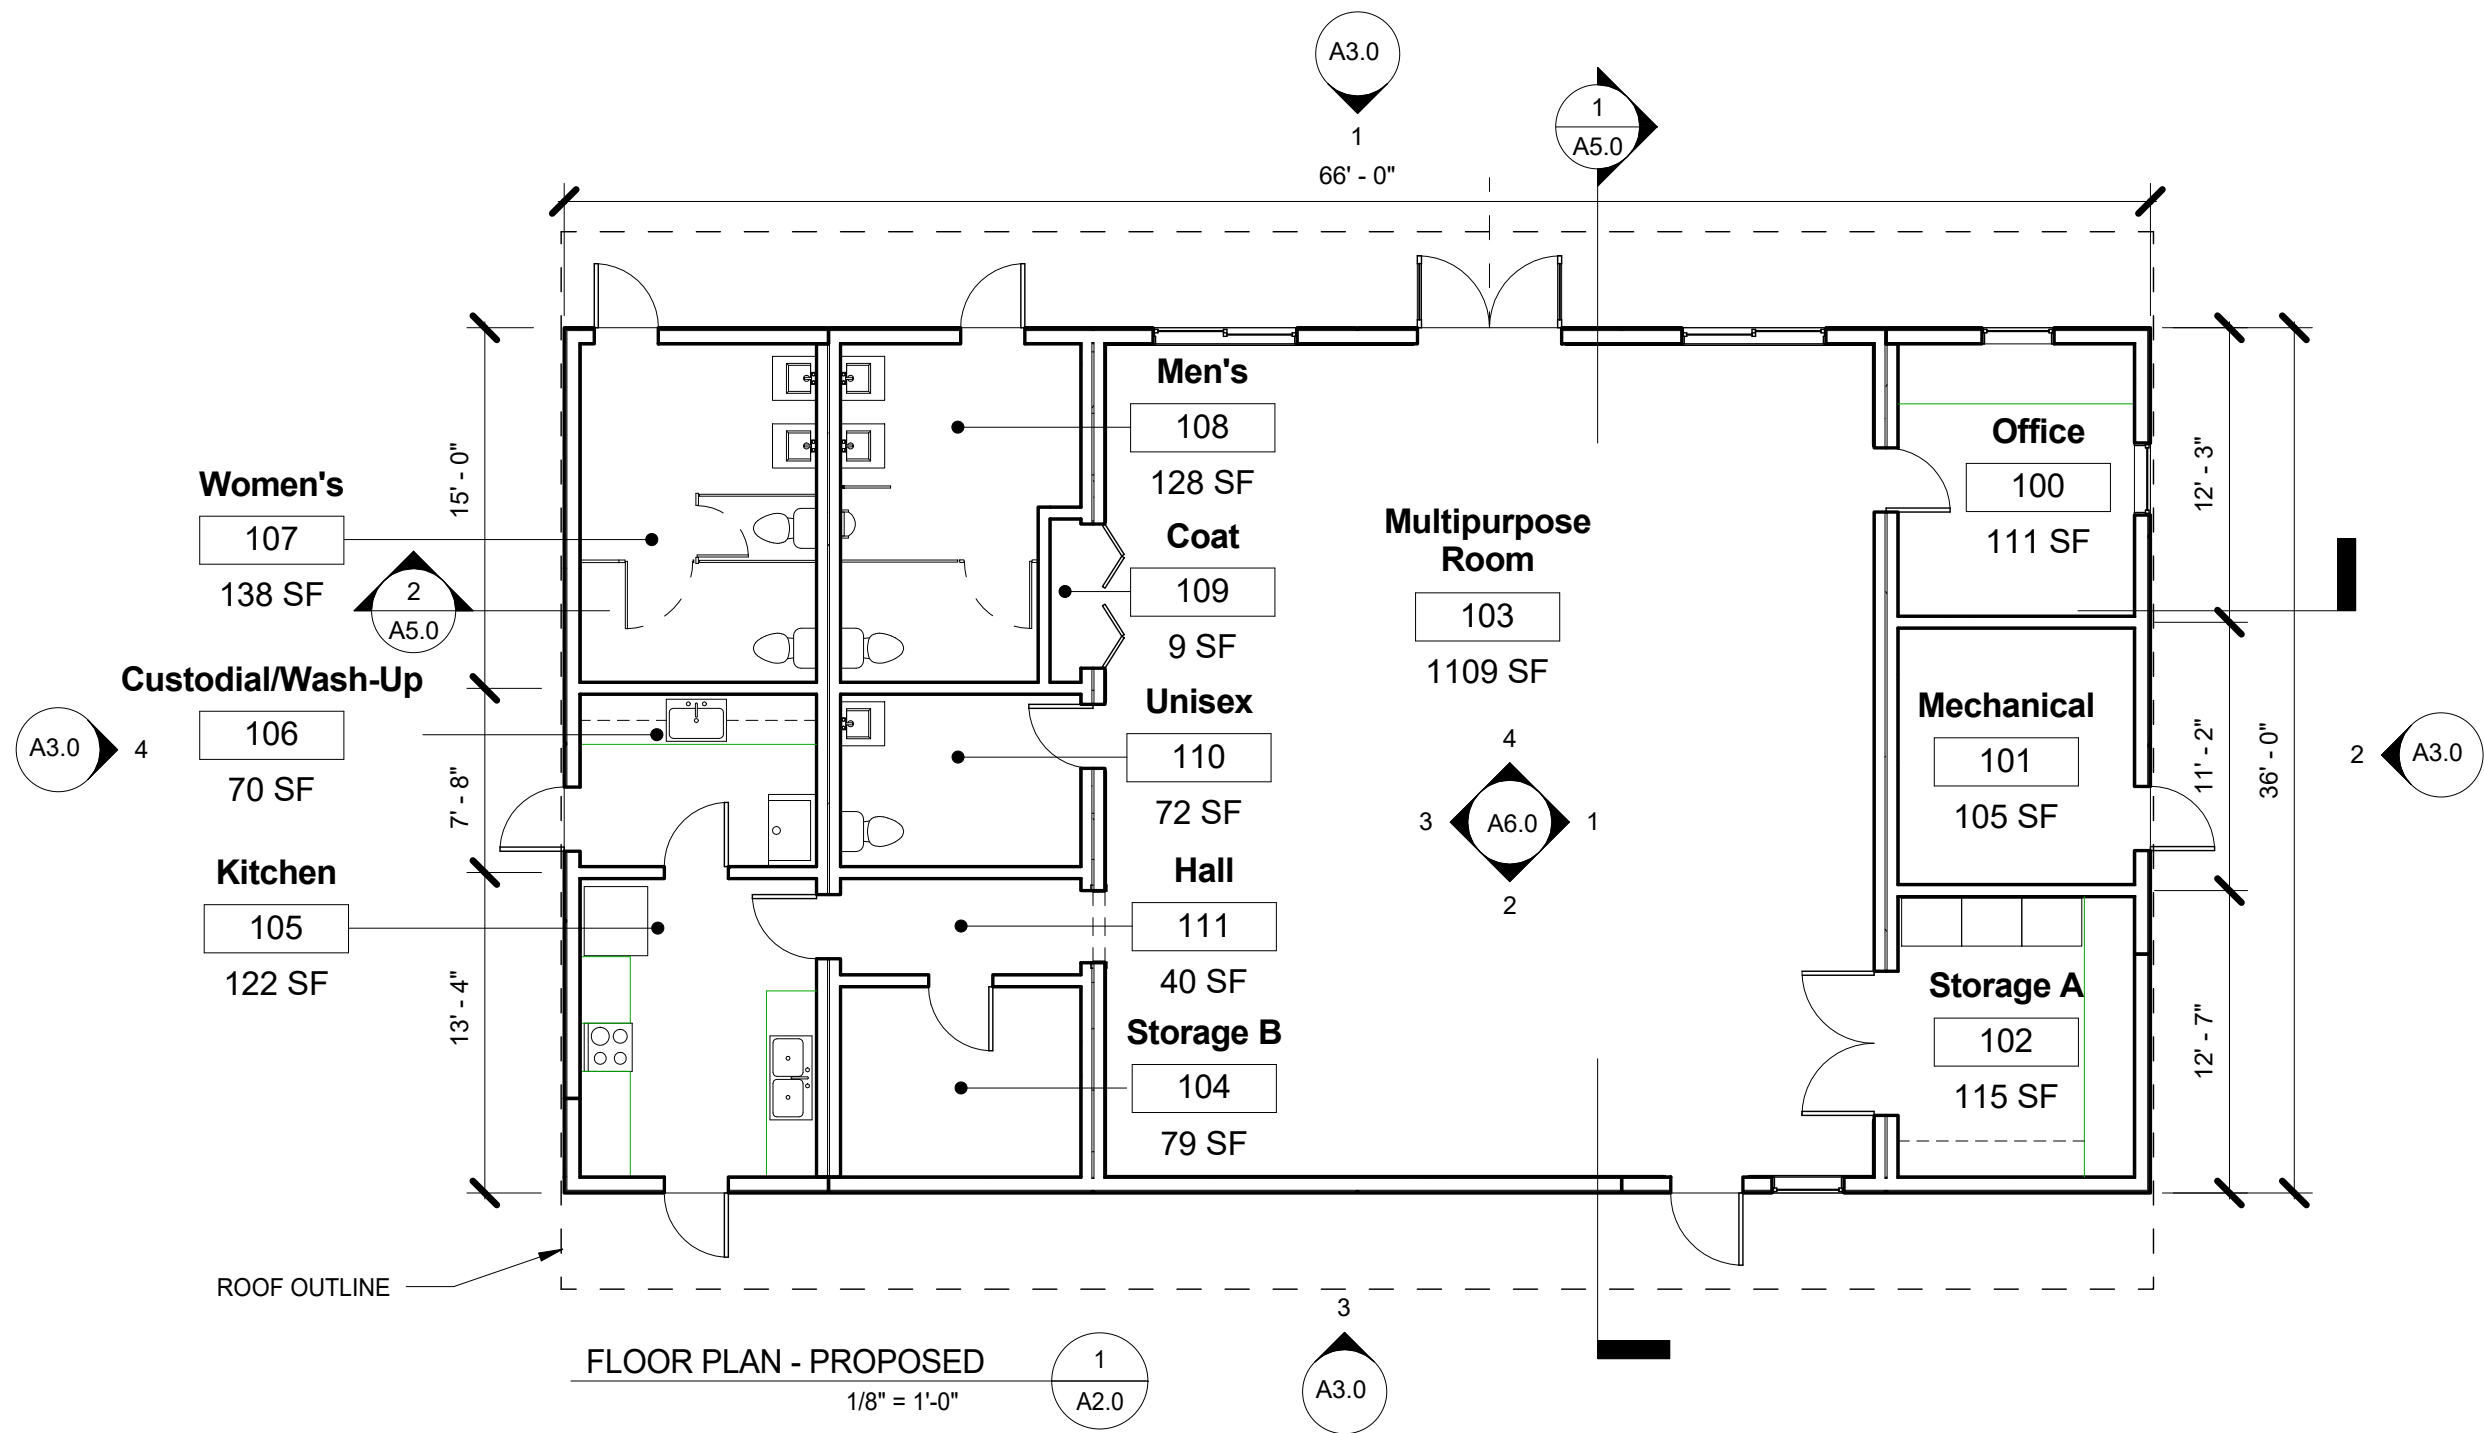

PROPOSED FLOOR PLAN


KRUSI PARK ALAMEDA MODULAR DEFERRED SUBMITTAL
900 MOUND STREET, ALAMEDA, CA 94501

Date:	2/10/17
Scale:	1/8" = 1'-0"
Drawn:	A.H.
Checked:	DK
Job:	A16.26

Sheet

A2.0


2 of 6

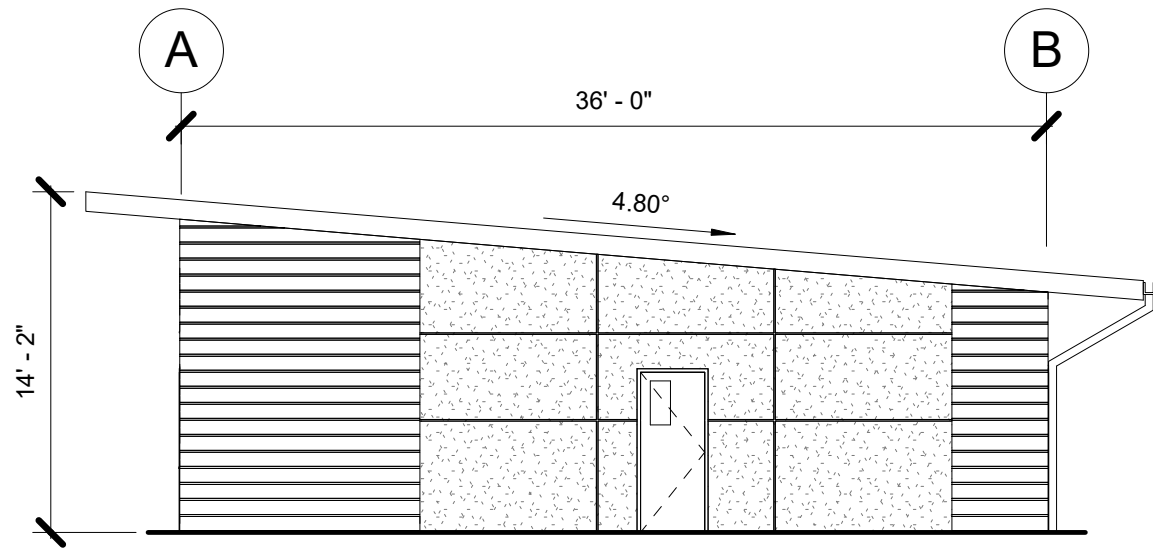

ELEV 4

1/8" = 1'-0"

4
A3.0

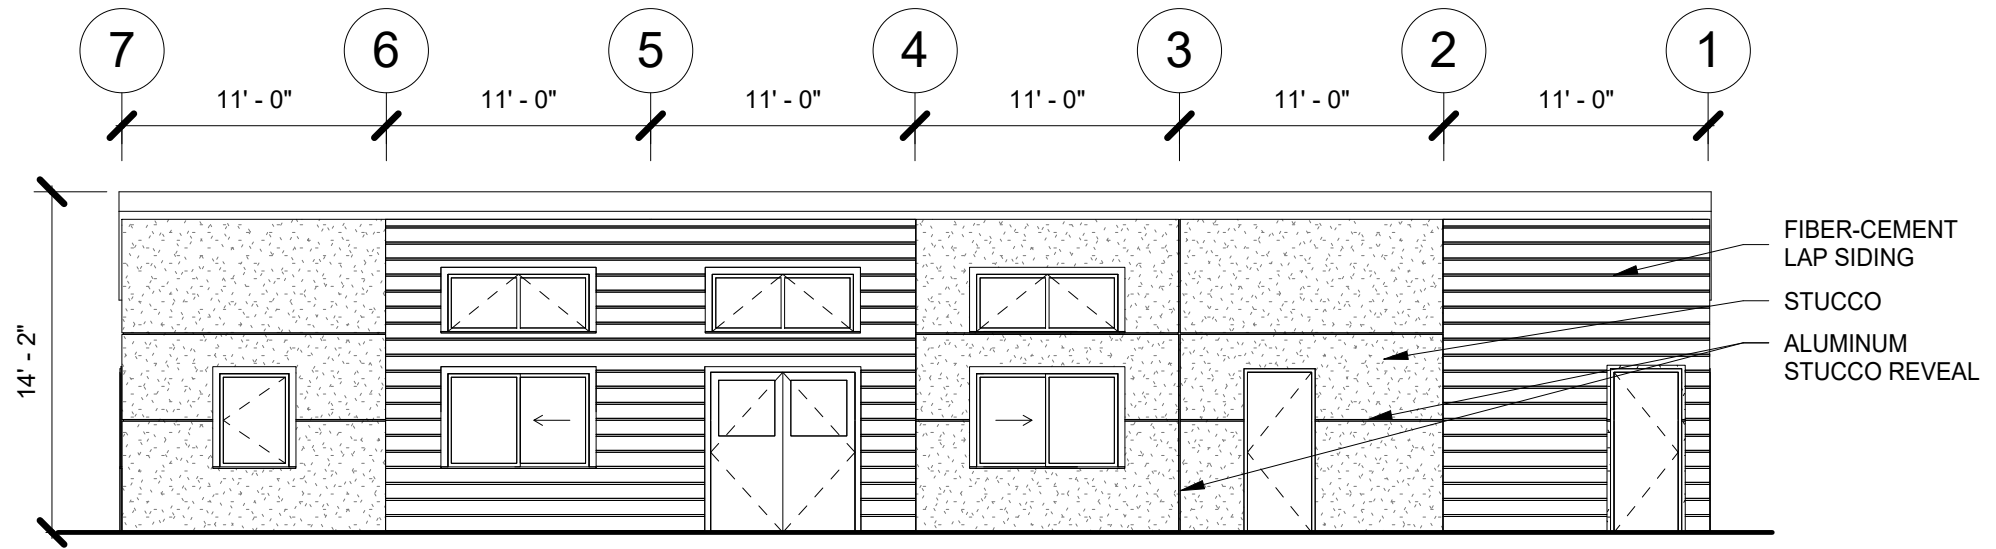


ELEV 1

1/8" = 1'-0"

1
A3.0


FIBER-CEMENT
LAP SIDING
STUCCO
ALUMINUM
STUCCO REVEAL

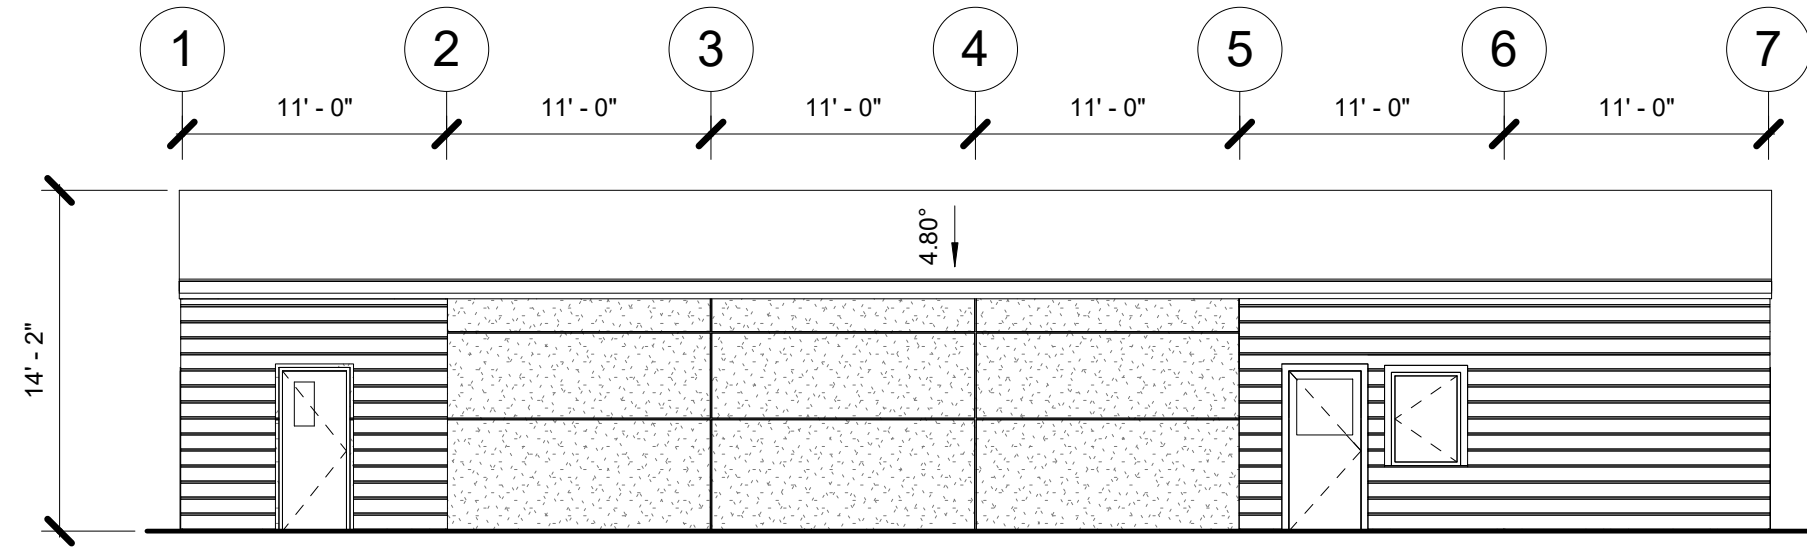

ELEV 3

1/8" = 1'-0"

3
A3.0

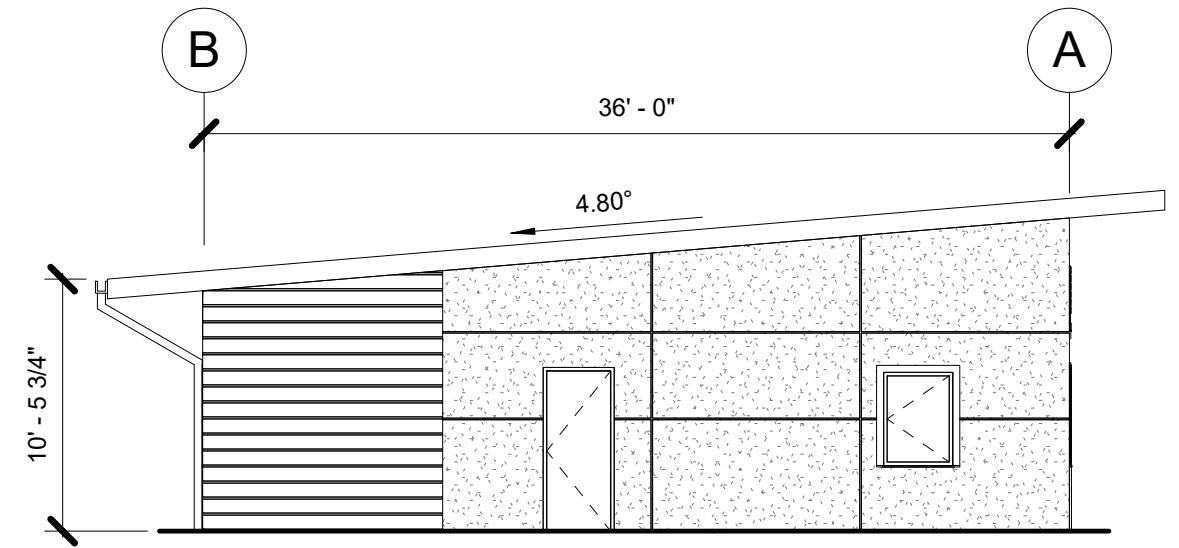

ELEV 2

1/8" = 1'-0"

2
A3.0

BYRENSKIM
DESIGN WORKS
681 4TH STREET OAKLAND CA 94607 510-452-3224

www.byrenskim.com

EXTERIOR ELEVATIONS

KRUSI PARK ALAMEDA MODULAR DEFERRED SUBMITTAL

900 MOUND STREET, ALAMEDA, CA 94501

Date: 2/10/17

Scale: 1/8" = 1'-0"

Drawn: A.H.


Checked: DK


Job: A16.26

Sheet

A3.0

3 of 6

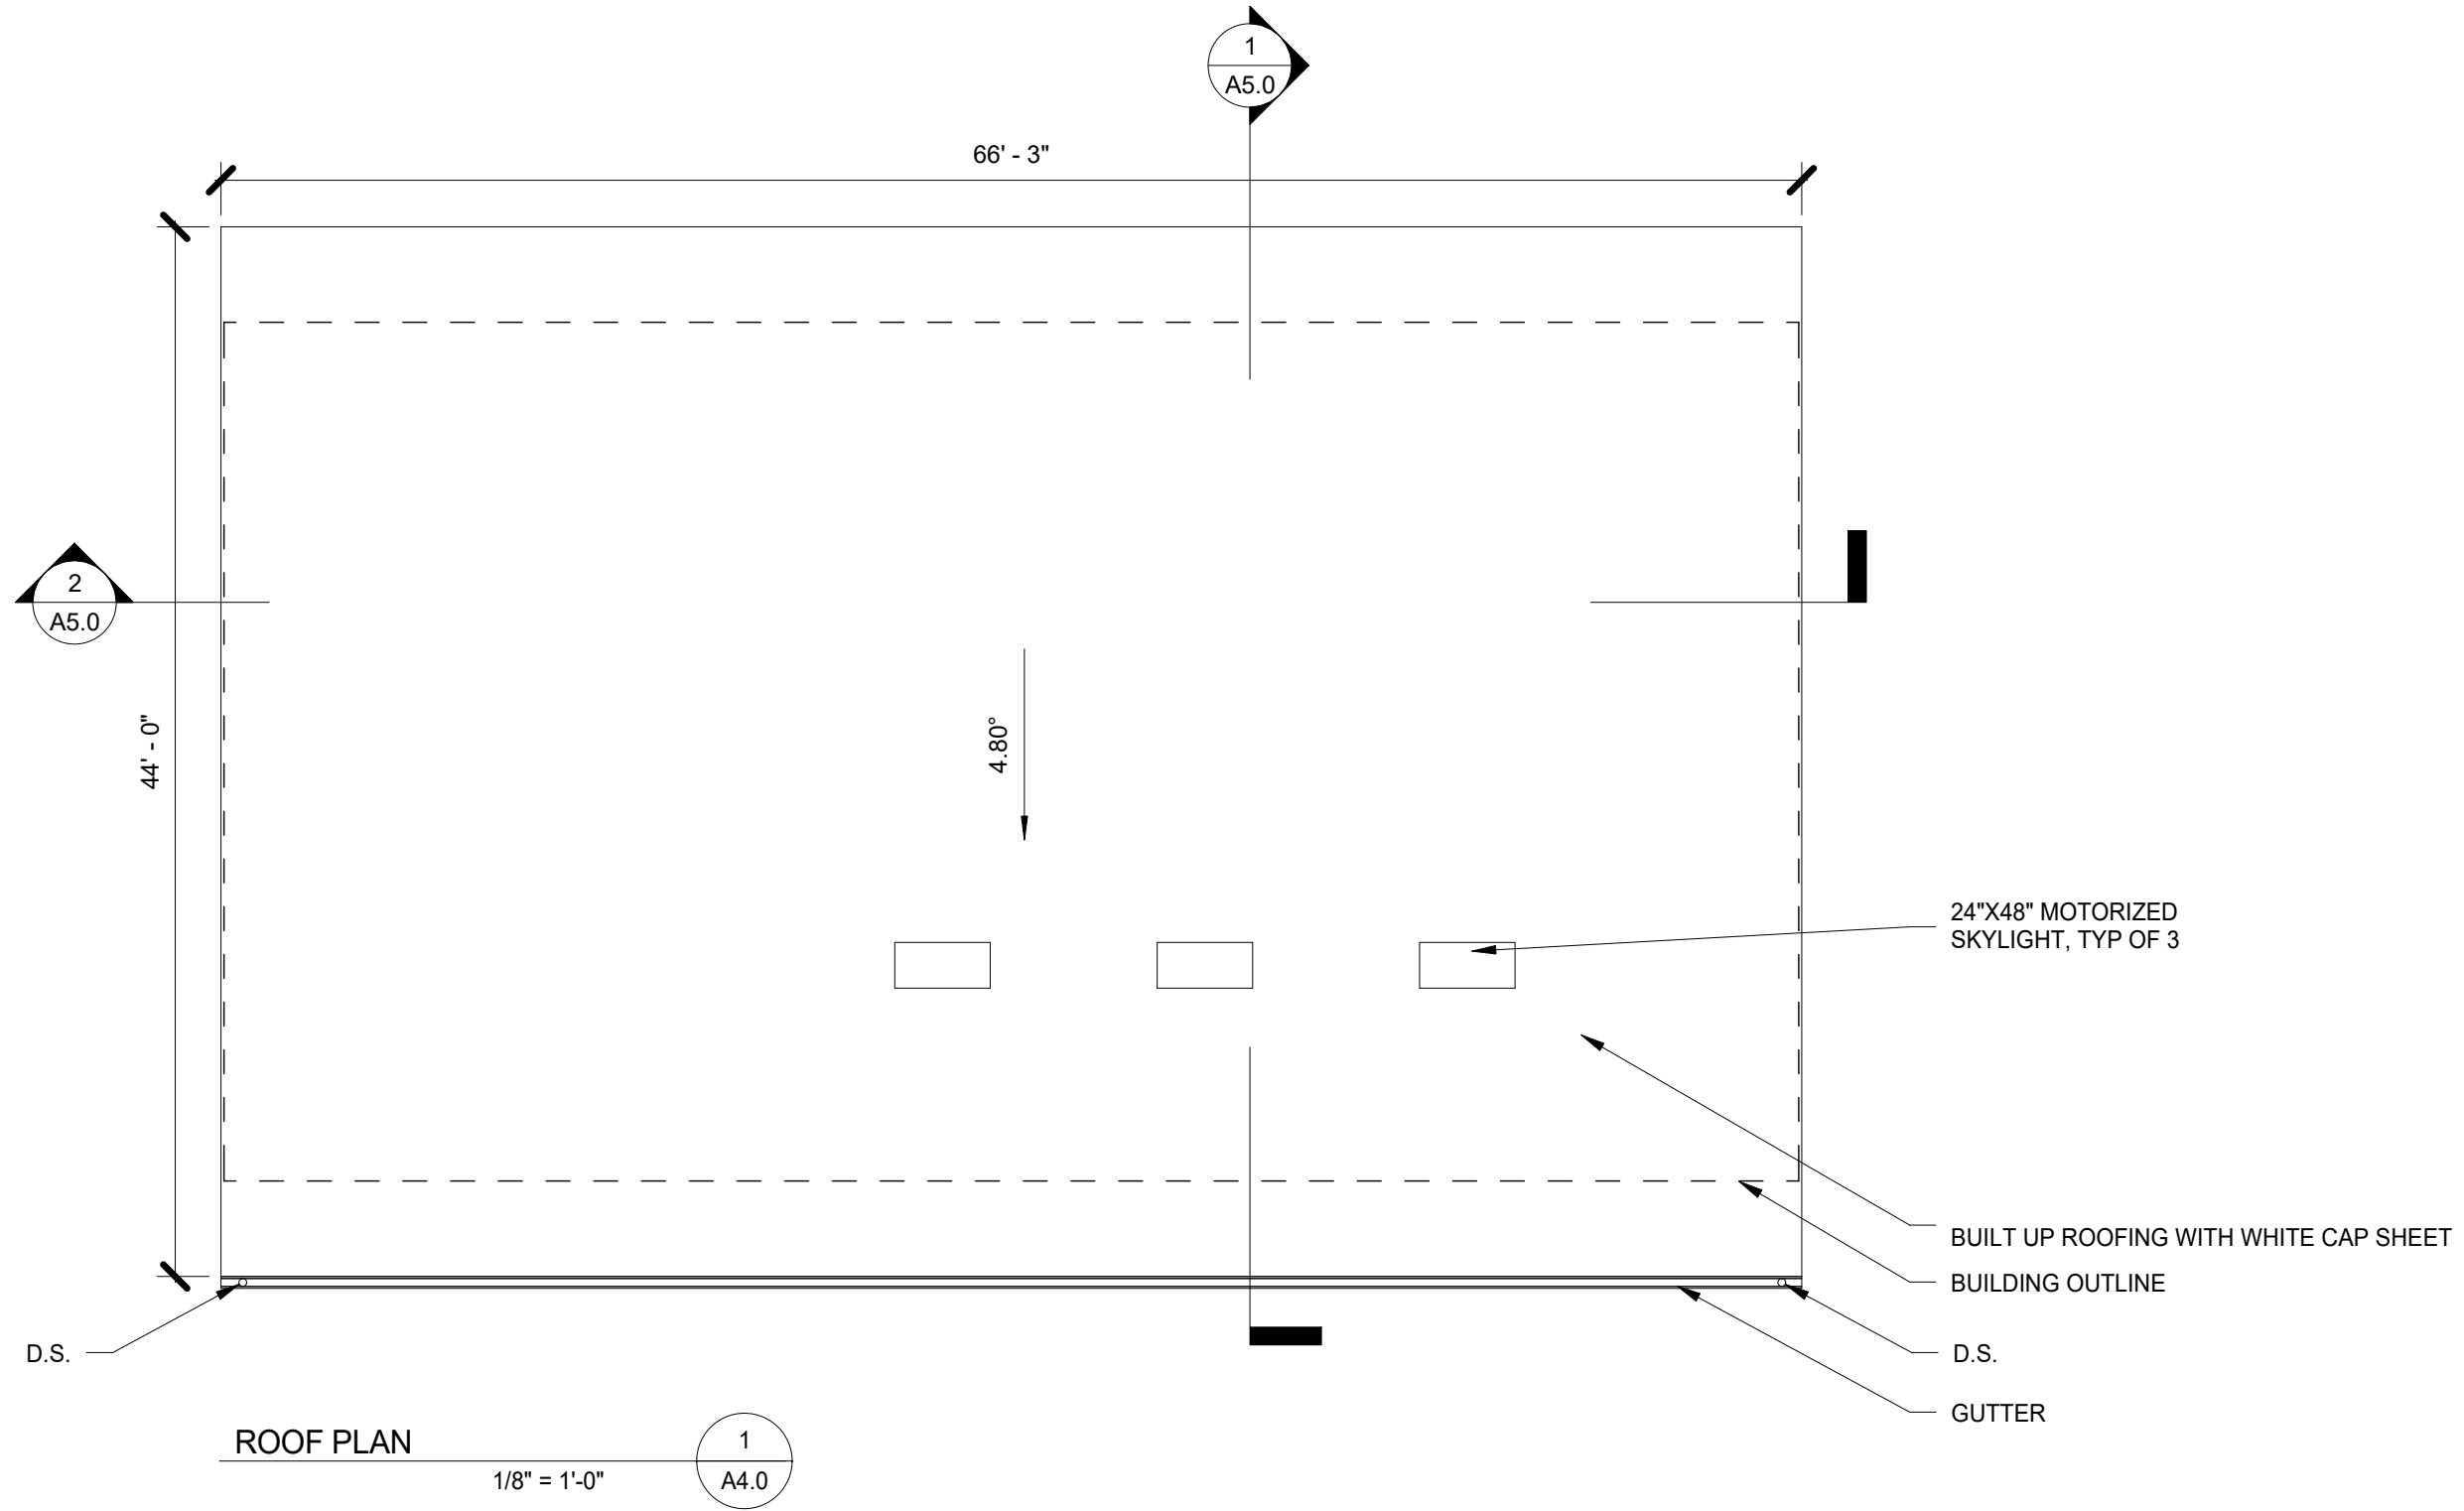


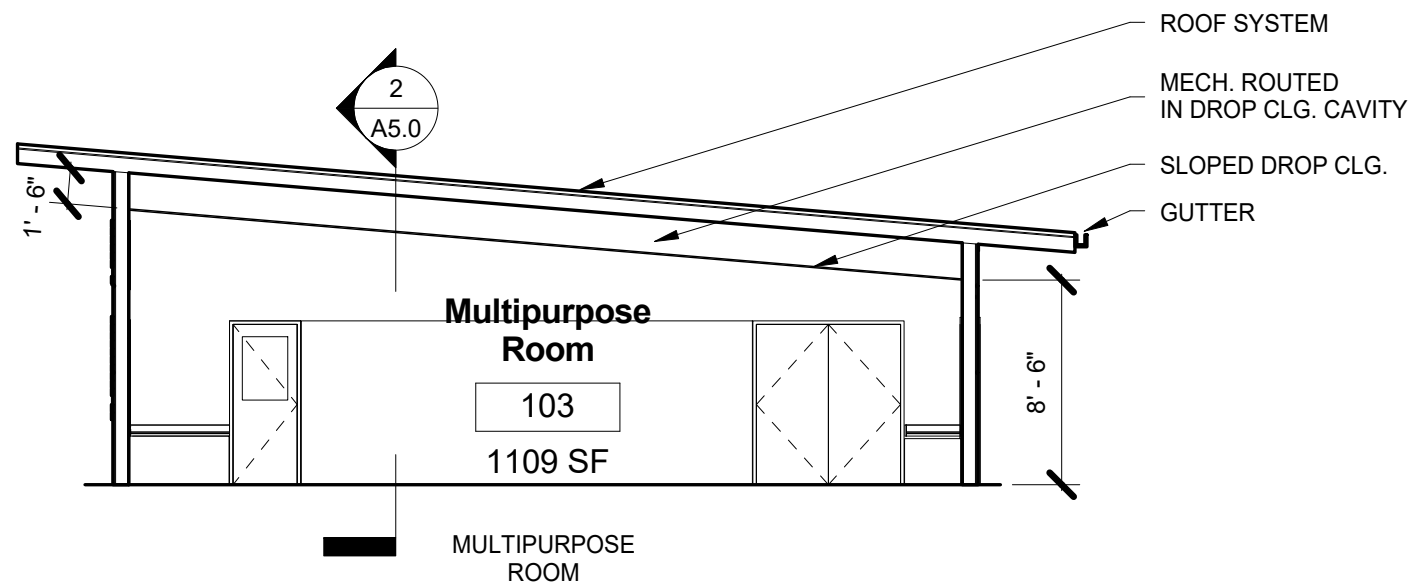

SECTION 1

1/8" = 1'-0"

1
A5.0

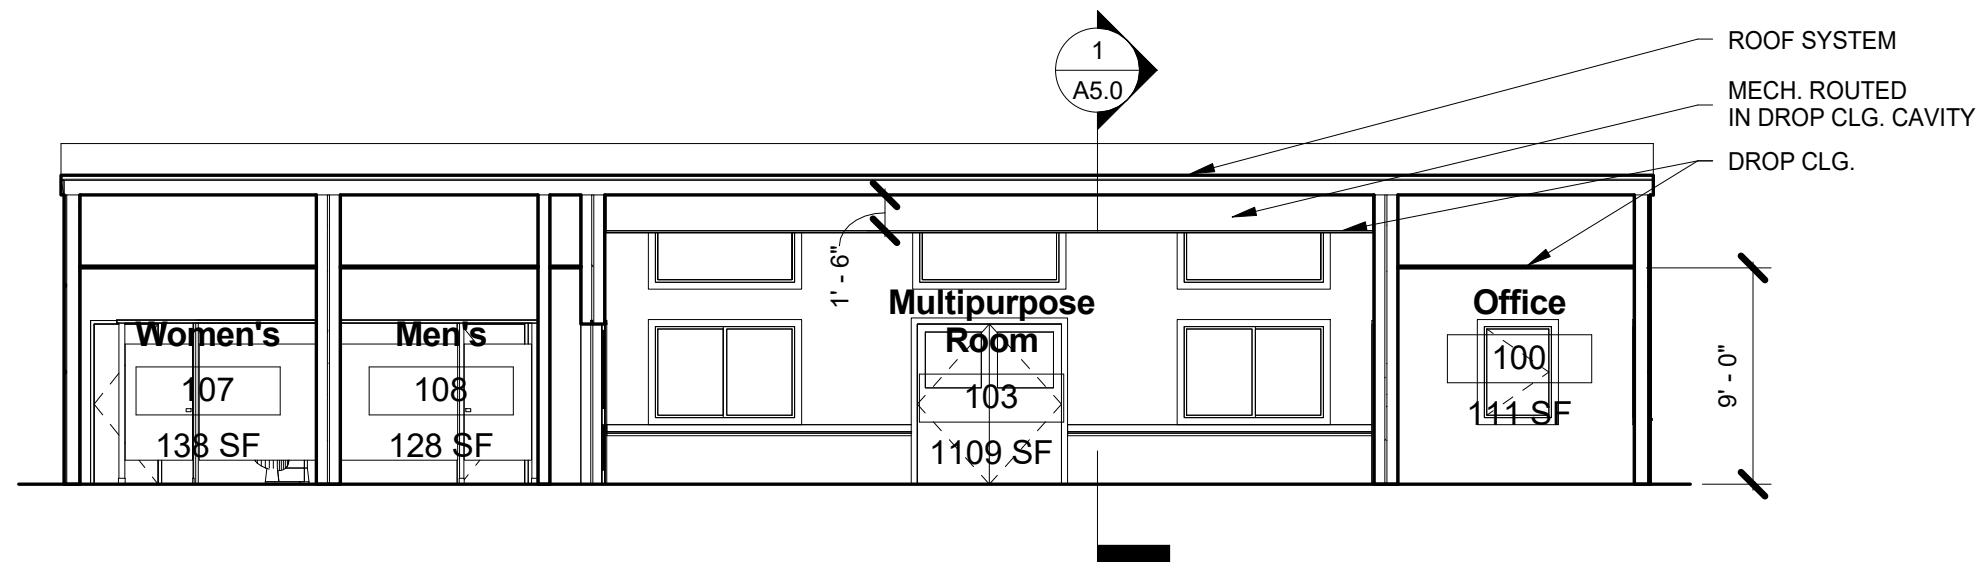

SECTION 2

1/8" = 1'-0"

2
A5.0

SECTIONS


KRUSI PARK ALAMEDA MODULAR DEFERRED SUBMITTAL
900 MOUND STREET, ALAMEDA, CA 94501

Date:	2/10/17
Scale:	1/8" = 1'-0"
Drawn:	A.H.
Checked:	DK
Job:	A16.26

Sheet

A5.0


5 of 6

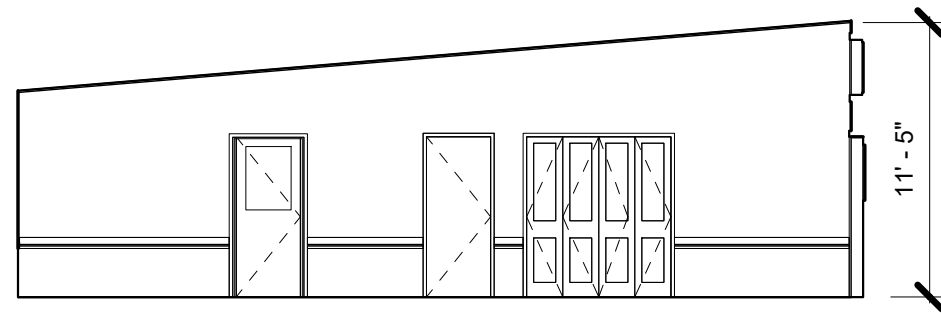

ELEVATION 3

1/8" = 1'-0"


3
A6.0

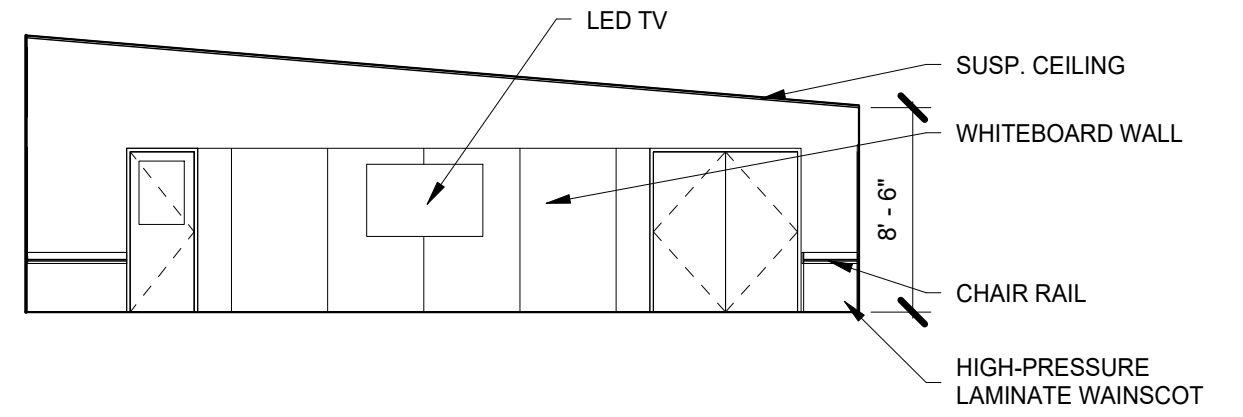

ELEVATION 1

1/8" = 1'-0"


1
A6.0

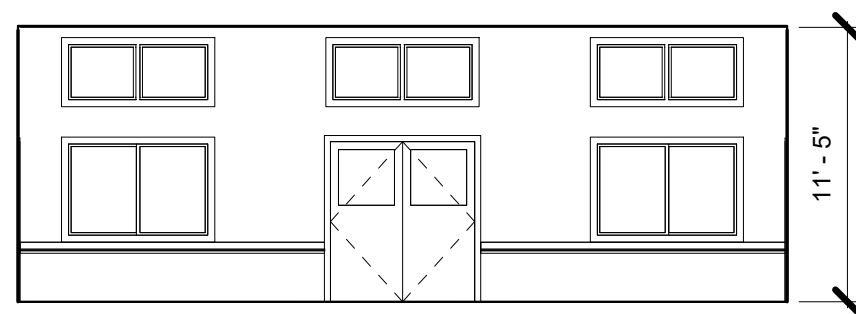

ELEVATION 4

1/8" = 1'-0"

4
A6.0

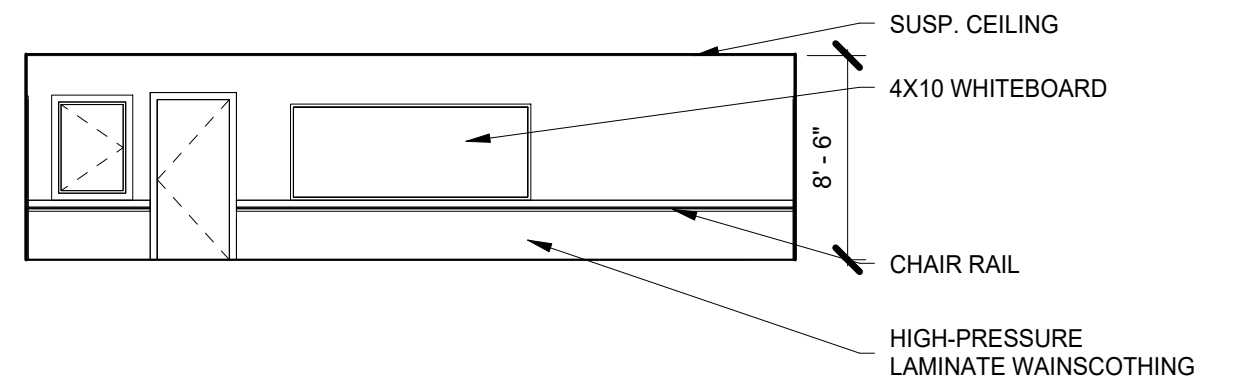

ELEVATION 2

1/8" = 1'-0"

2
A6.0

