


Exhibit 1: Pacific Fusion Site Plan

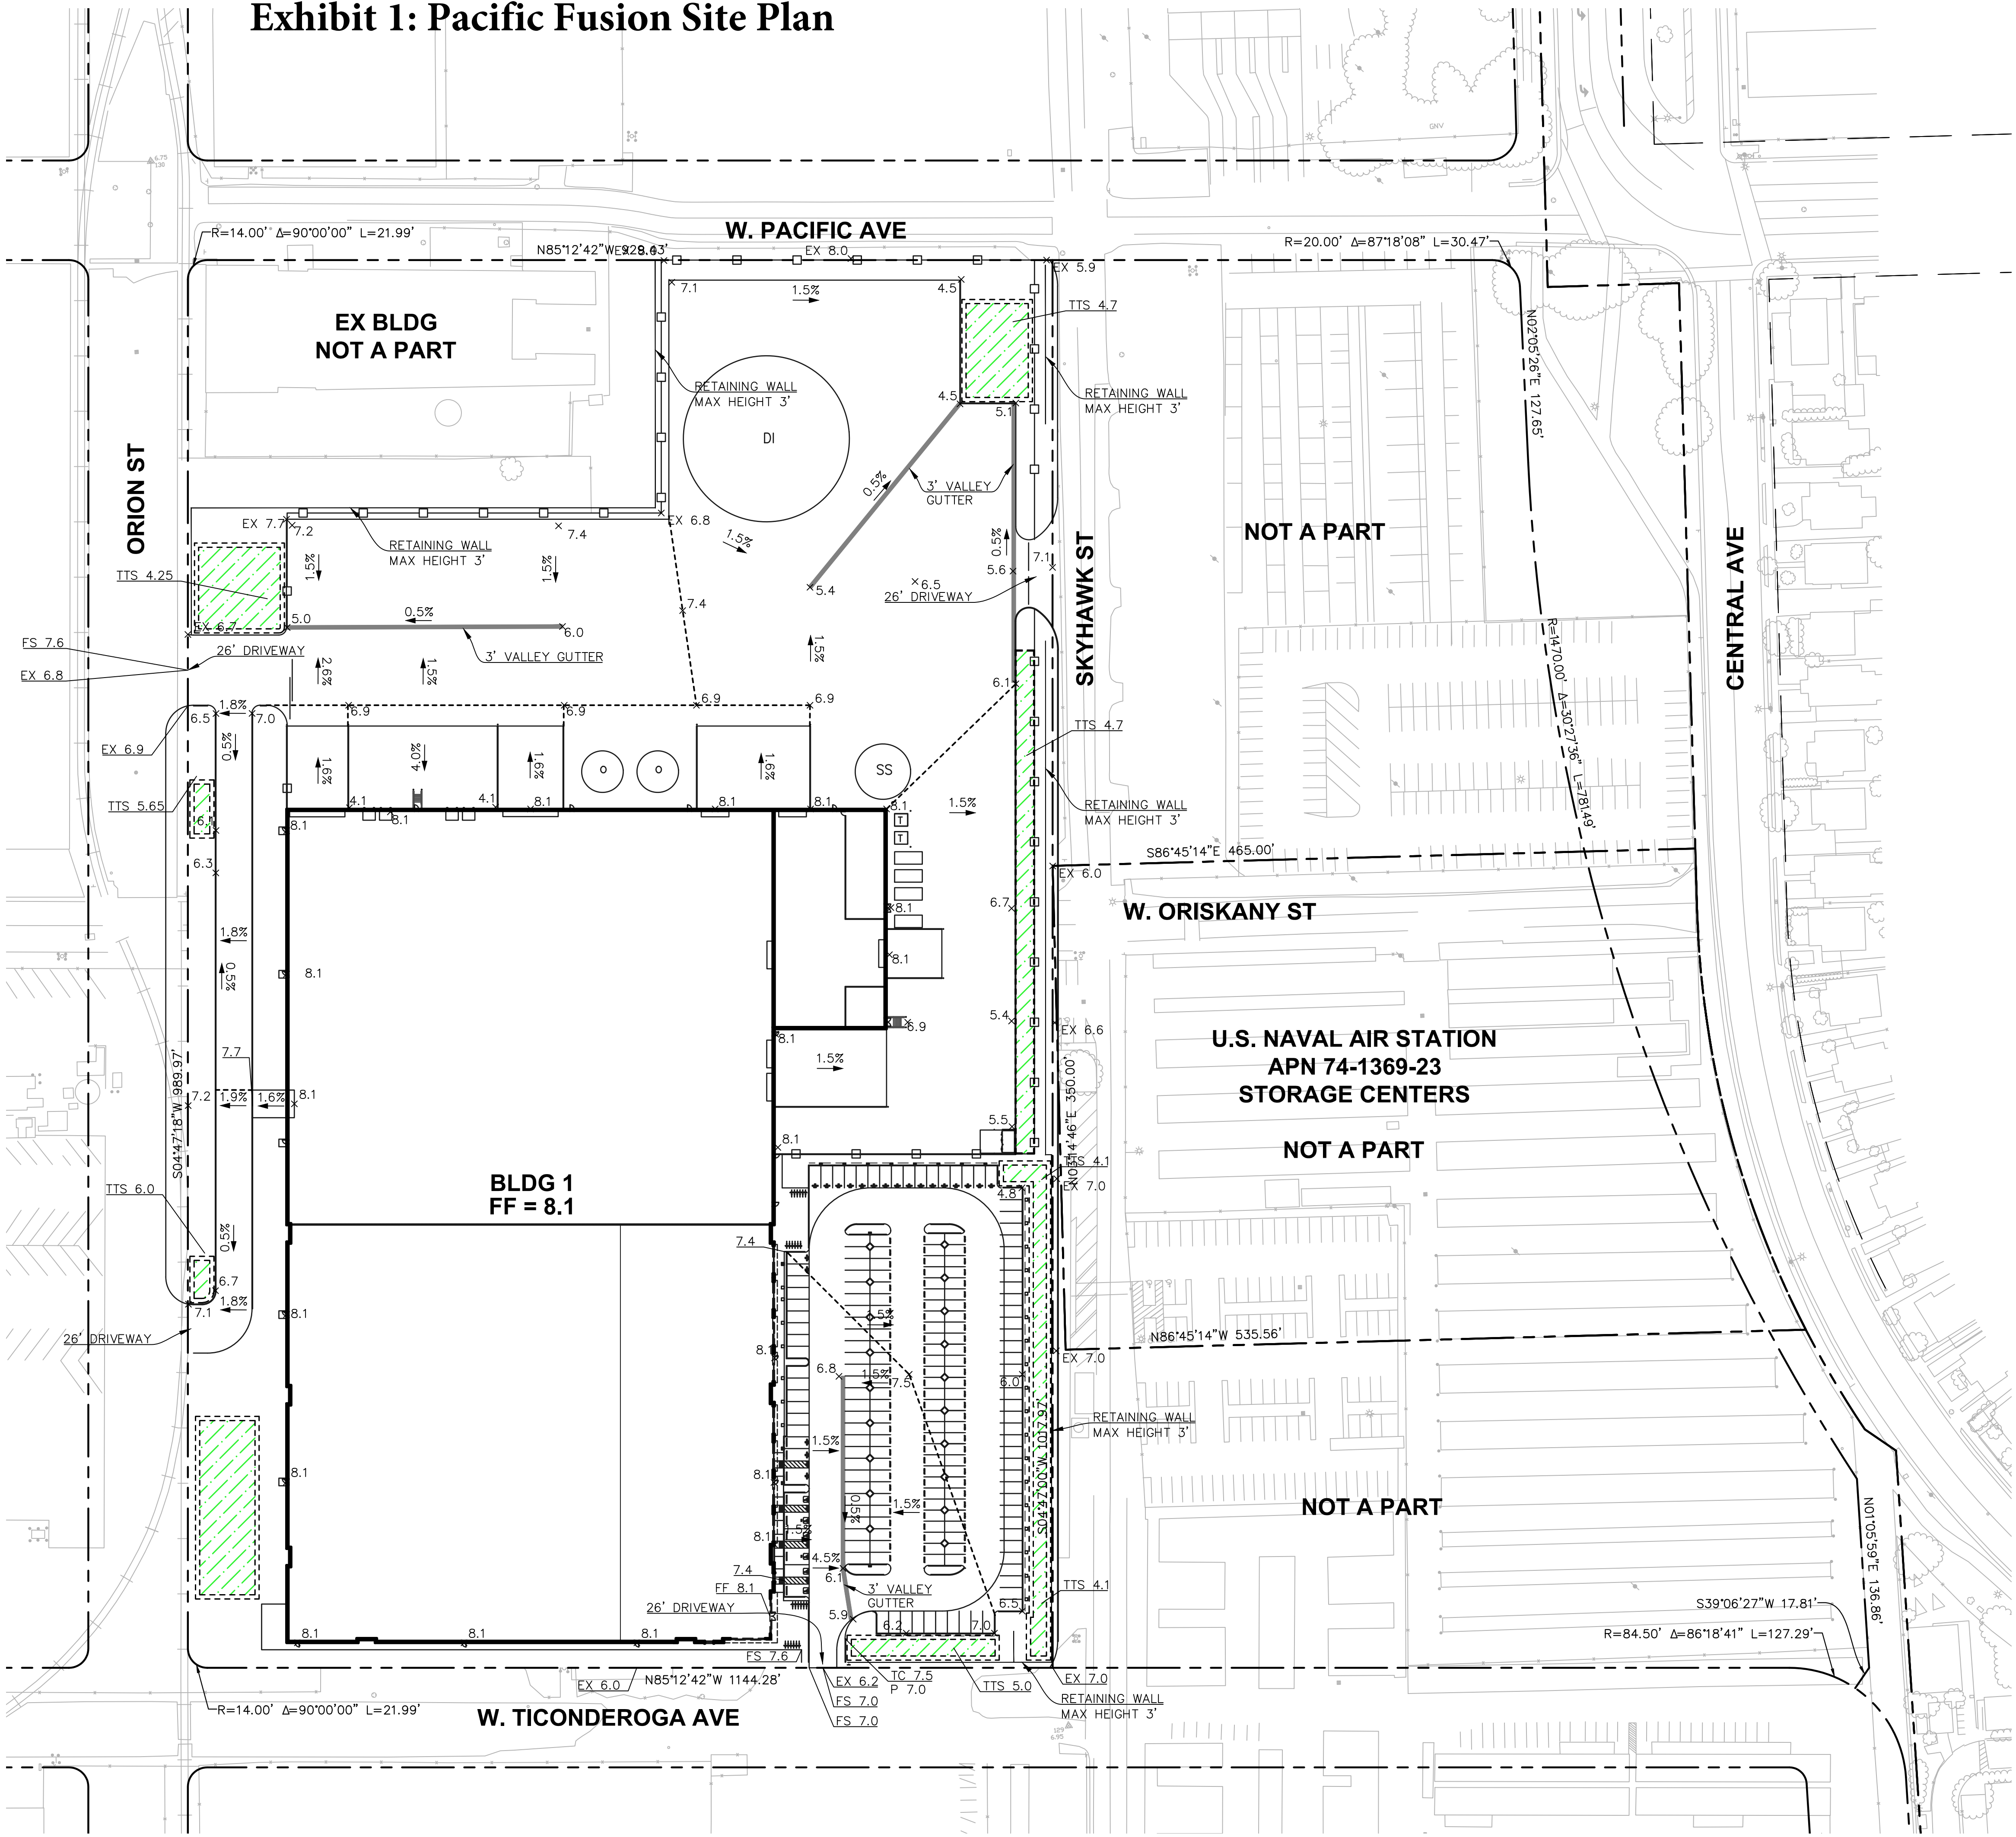

- LEGEND:**
- PROPERTY LINE
 - GRADE BREAK
 - VALLEY GUTTER
 - RETAINING WALL, MAX 3' HEIGHT

- NOTES:**
- EXISTING TOPOGRAPHIC INFORMATION AND BOUNDARY INFORMATION IS BASED ON DOCUMENTS PROVIDED BY CITY OF ALAMEDA.
 - PROPOSED OFFSITE IMPROVEMENTS ARE PART OF A SEPARATE PACKAGE.



hpa inc.
600 grand avenue, - ste. #302
oakland, ca
94610
Tel : 949-863-1770
E-Mail : hpa@hparchs.com



Pacific Fusion Corporation
101 California Street, Suite 1000
San Francisco, CA 94111
Tel : 510-656-1900
ATTN: Mario Tjia

Owner:
Project:
W. Ticonderoga
Ave. & Orion St.

Alameda, CA

Consultants:

CIVIL	BKF
STRUCTURAL	-
MECHANICAL	-
PLUMBING	-
ELECTRICAL	GREEN DESIGN
LANDSCAPE	-
FIRE	-
SOILS	-

PRELIMINARY SITE PLAN

Project Number: 20250211-10
Drawn By: JN
Date: 04/23/2025

Revision:
1ST SUBMITTAL 04/23/25

Sheet:

C2.0

DRAWING NAME: \\bkt-wc\vol4\2025\250211_project\alameda\ENG-L\Sheets\Planning\Sheets\250211_SAPL_IMPR-02_SITE.dwg
PLOT TIME: 04-23-25
PLOTTED BY: semirpatel

CAUTION: IF THIS SHEET IS NOT 30"x42" IT IS A REDUCED PRINT