

SITE PLAN

1" = 20'-0"


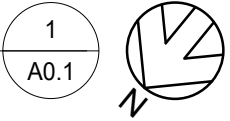


Exhibit 1
Item 6-B, 9/11/17
Planning Board Meeting

<div><div><div>BYRENSKIM</div><div>DESIGNWORKS</div></div><div>681 4TH STREET OAKLAND CA 94607 510-452-3224</div><div>www.byrenskim.com</div></div>	<div>SITE PLAN</div> <div>KRUSI PARK ALAMEDA MODULAR DEFERRED SUBMITTAL</div> <div>900 MOUND STREET, ALAMEDA, CA 94501</div>	Date: 7/13/17	<div>Sheet</div> <div>A0.1</div> <div>1 of 6</div>
		Scale: 1" = 20'-0"	
		Drawn: A.H.	
		Checked: DK	
		Job: A16.26	

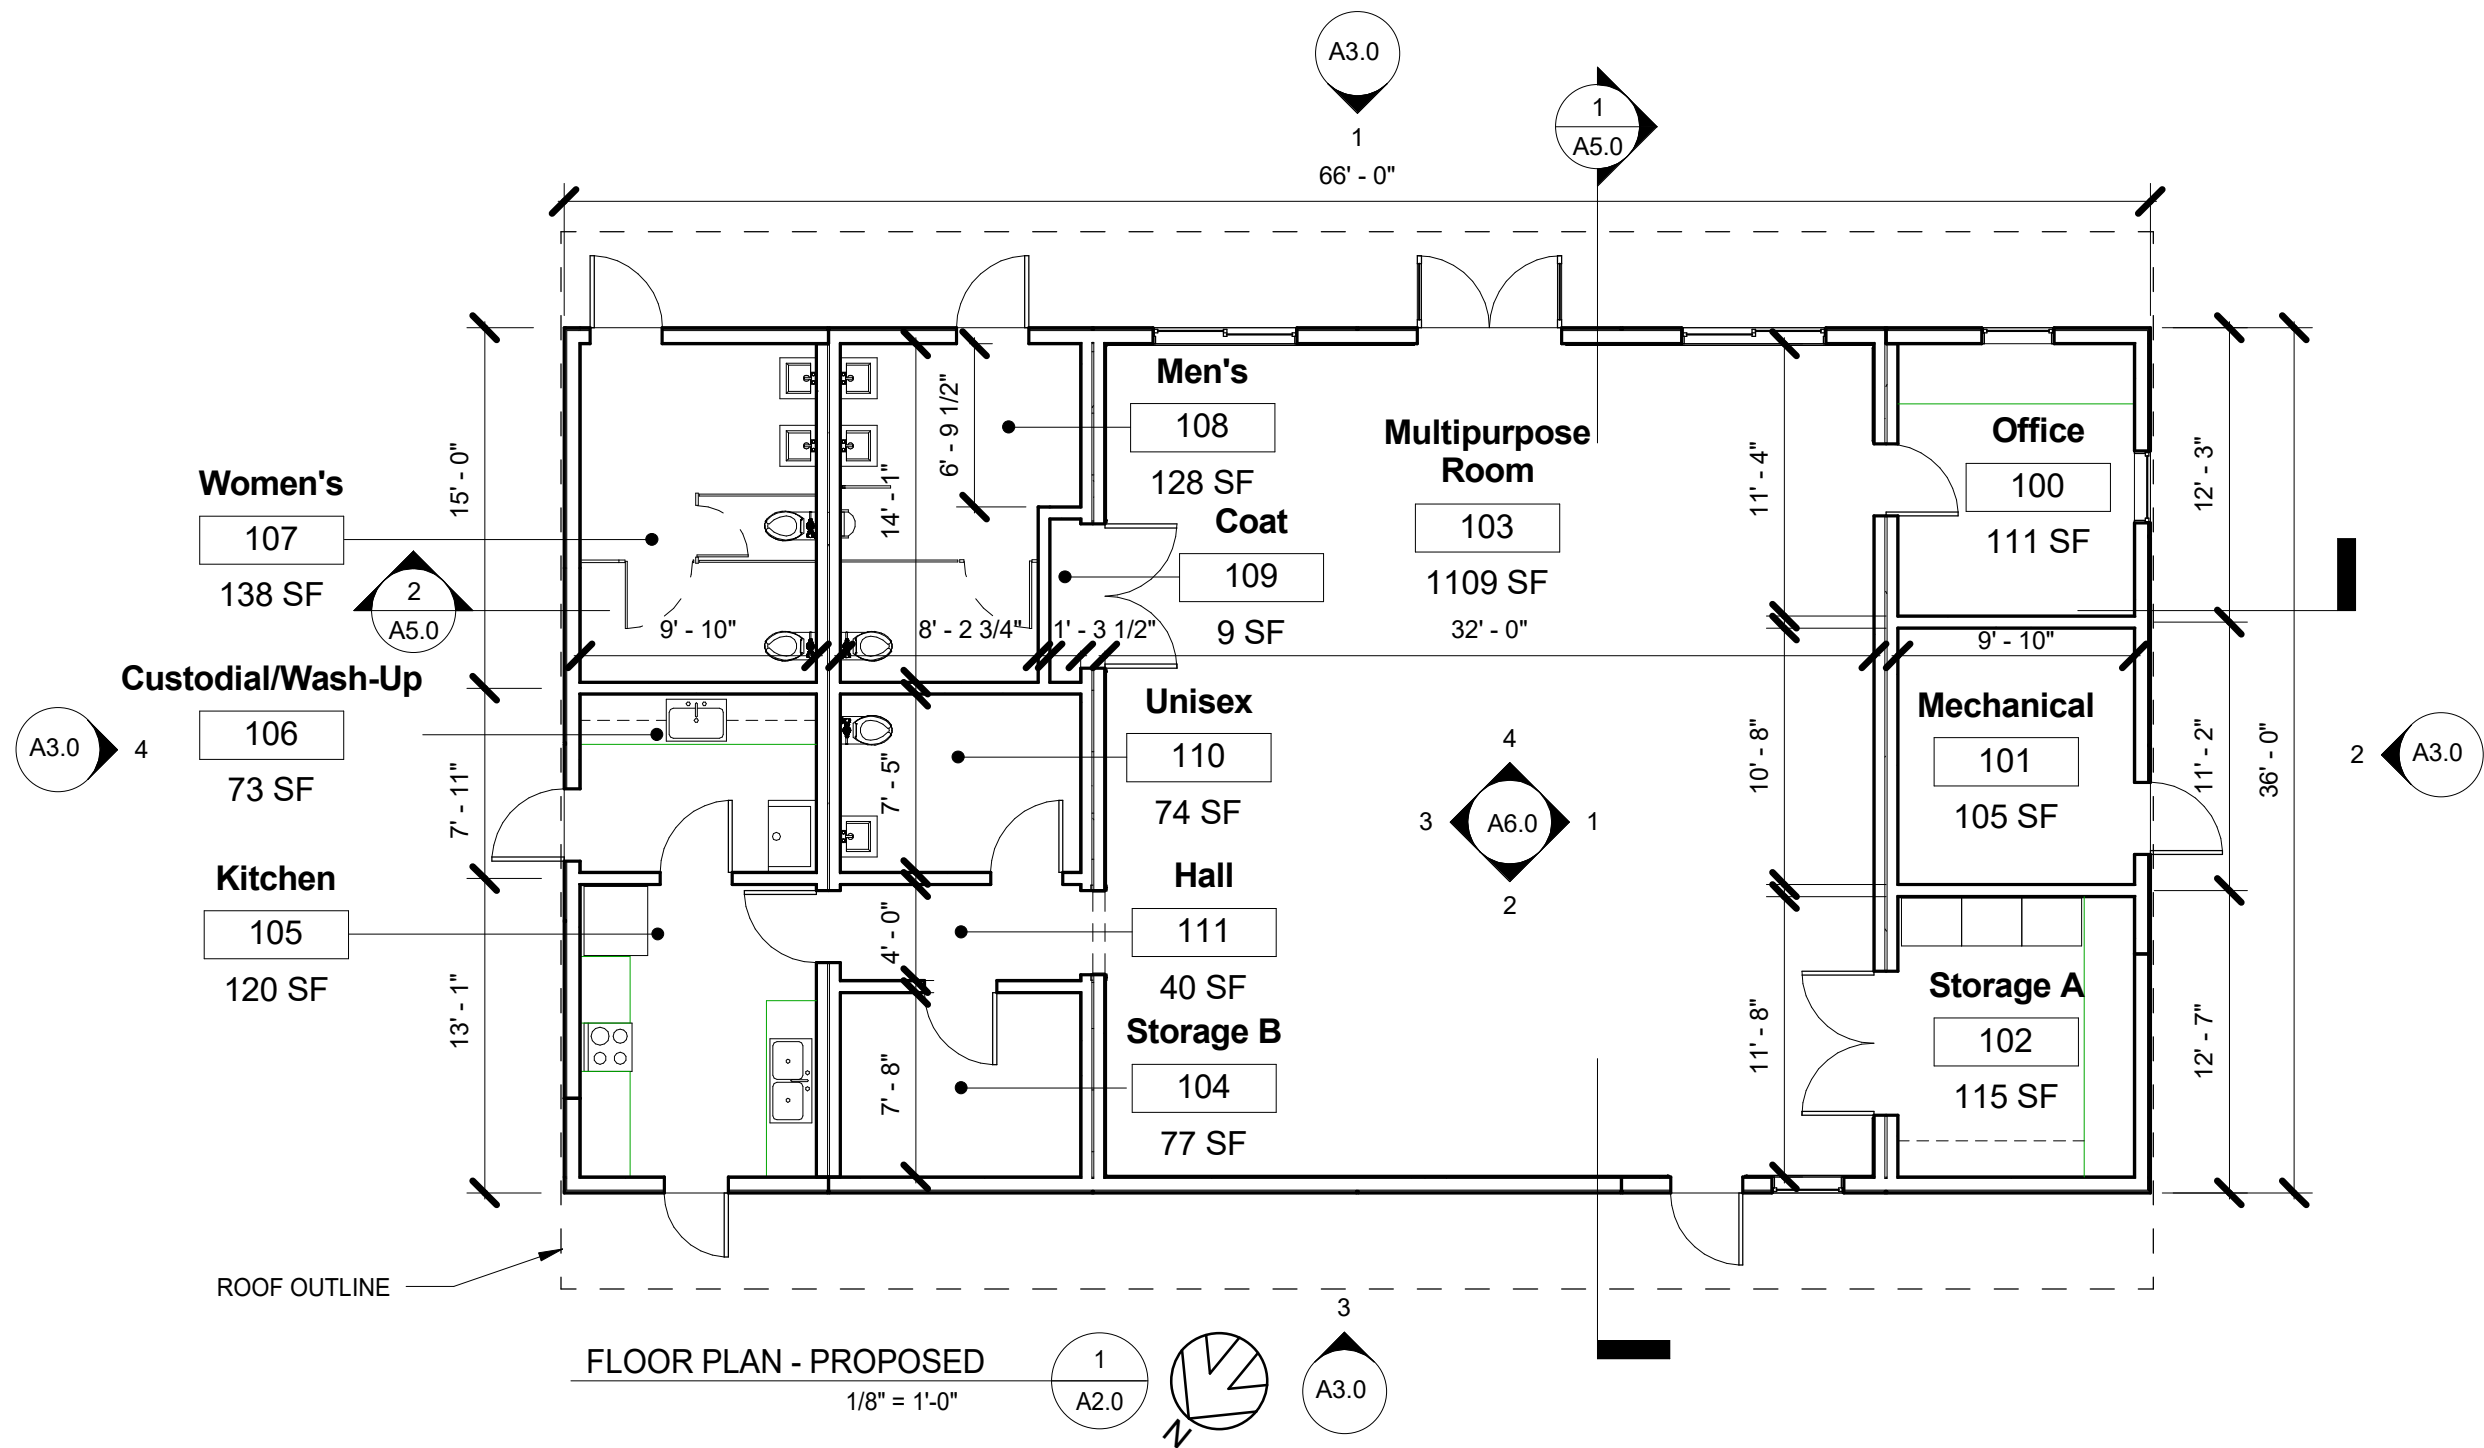

PROPOSED FLOOR PLAN

KRUSI PARK ALAMEDA MODULAR DEFERRED SUBMITTAL


900 MOUND STREET, ALAMEDA, CA 94501

Date:	7/13/17
Scale:	1/8" = 1'-0"
Drawn:	A.H.
Checked:	DK
Job:	A16.26

Sheet

A2.0


2 of 6

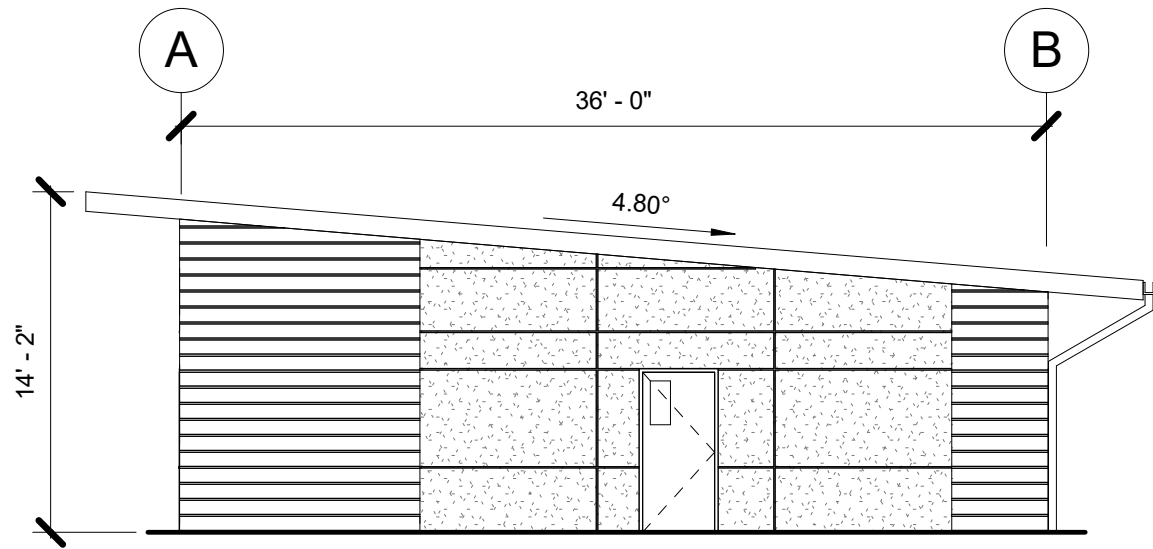

ELEV 4

1/8" = 1'-0"


4
A3.0

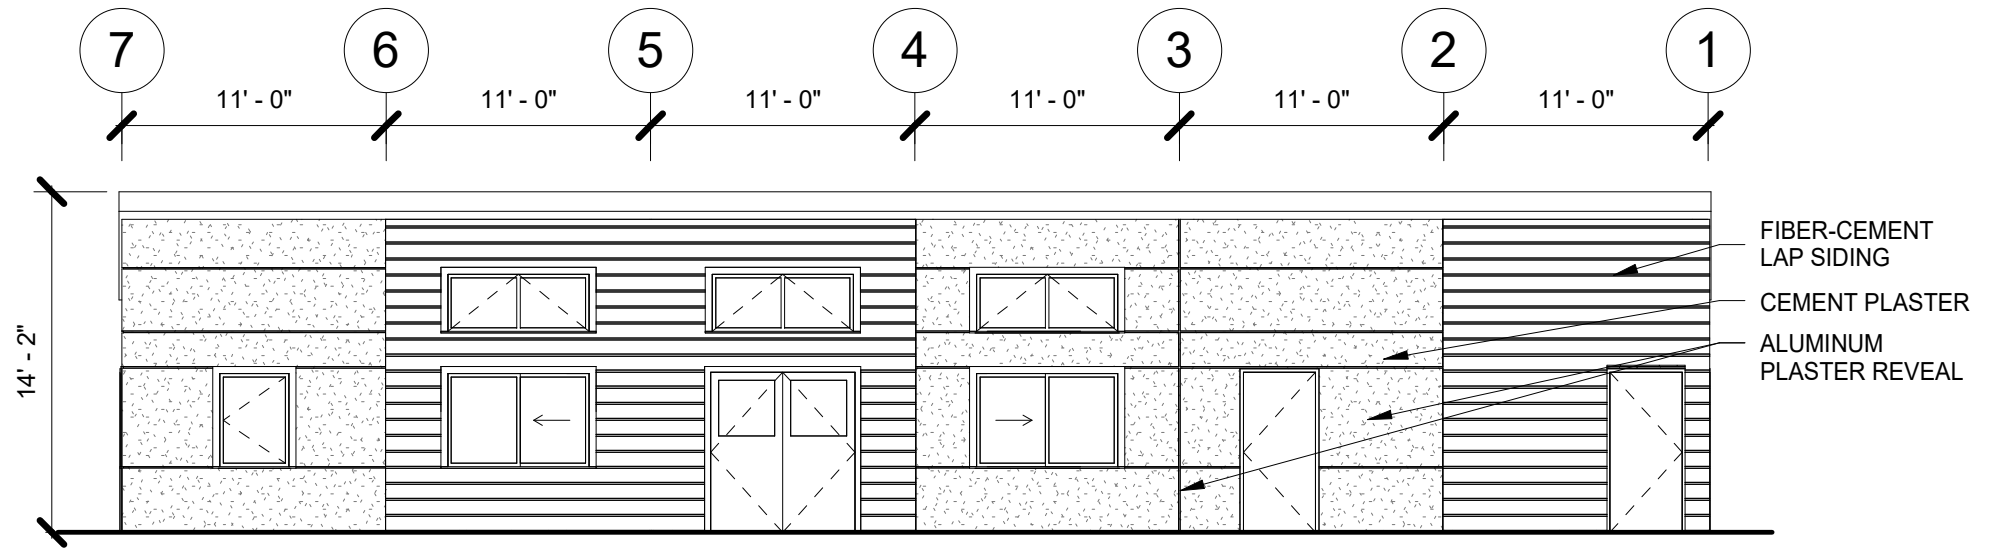

ELEV 1

1/8" = 1'-0"


1
A3.0

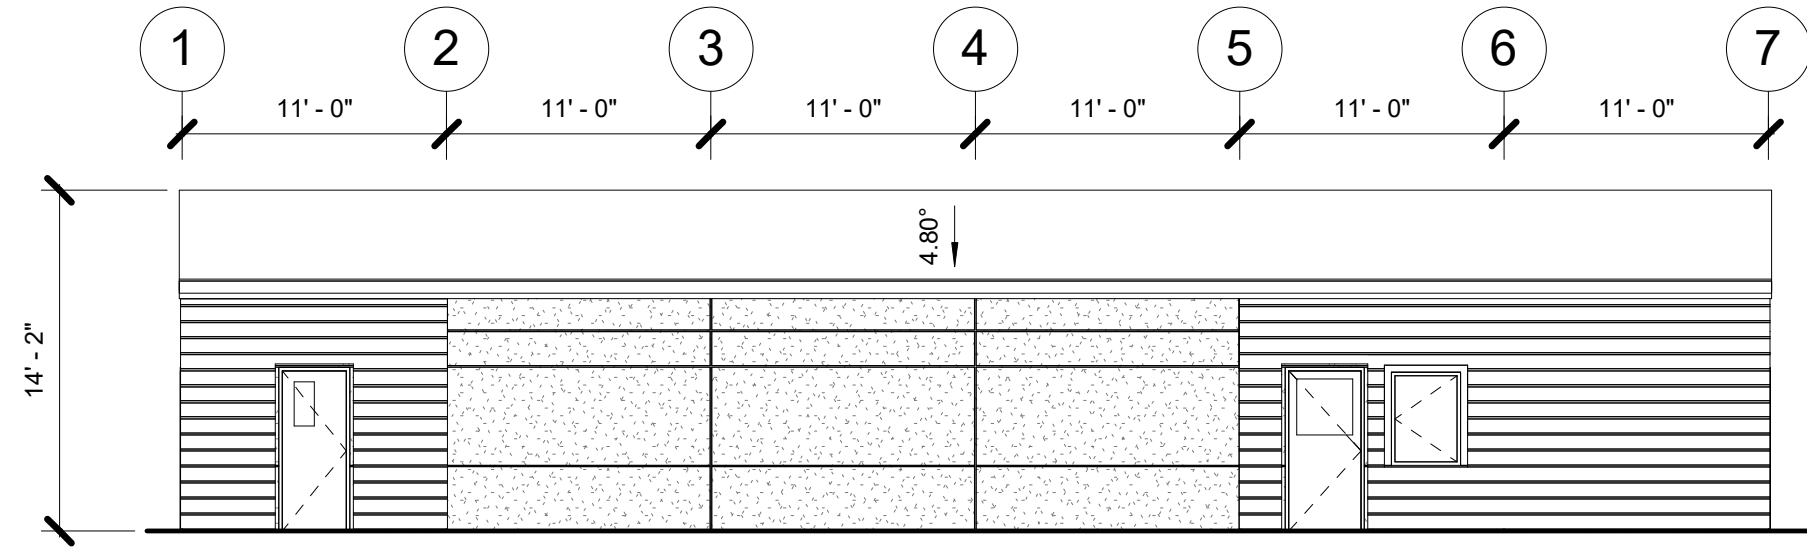

ELEV 3

1/8" = 1'-0"


3
A3.0


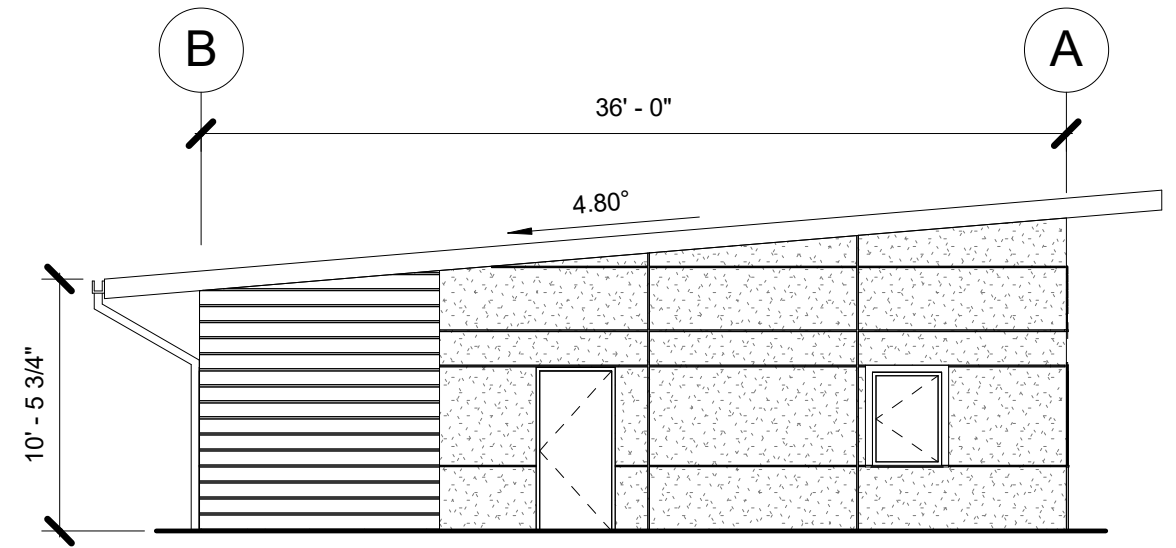


ELEV 2

1/8" = 1'-0"

2
A3.0

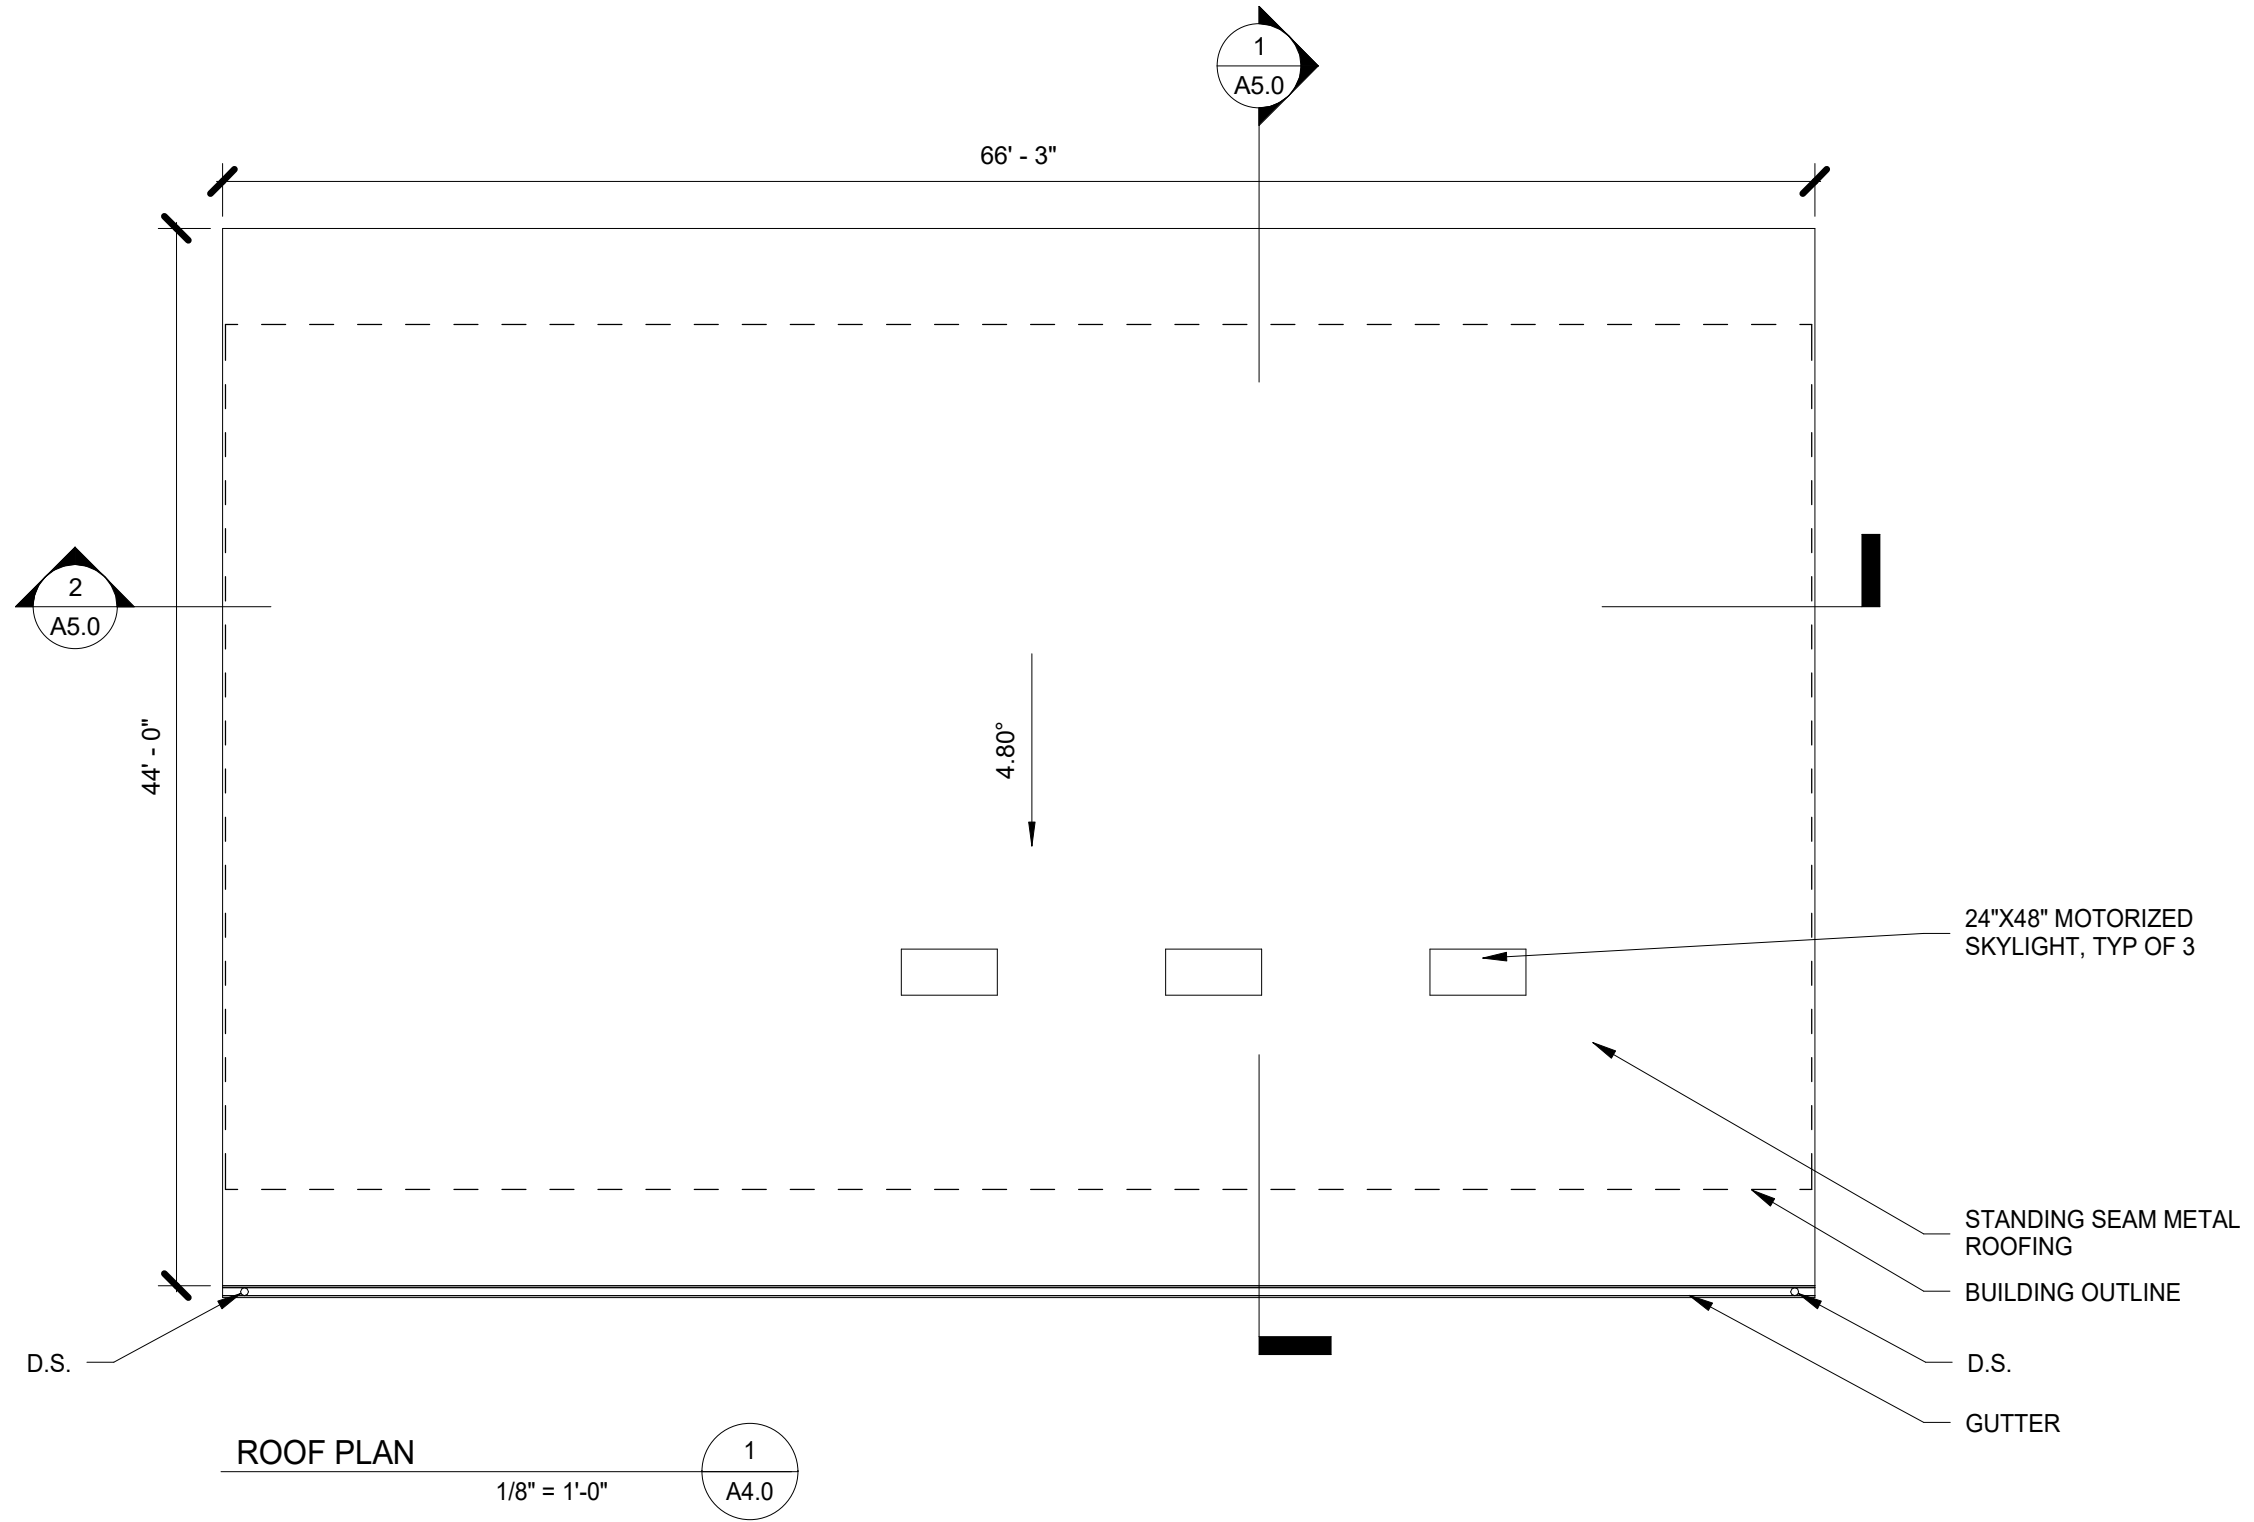

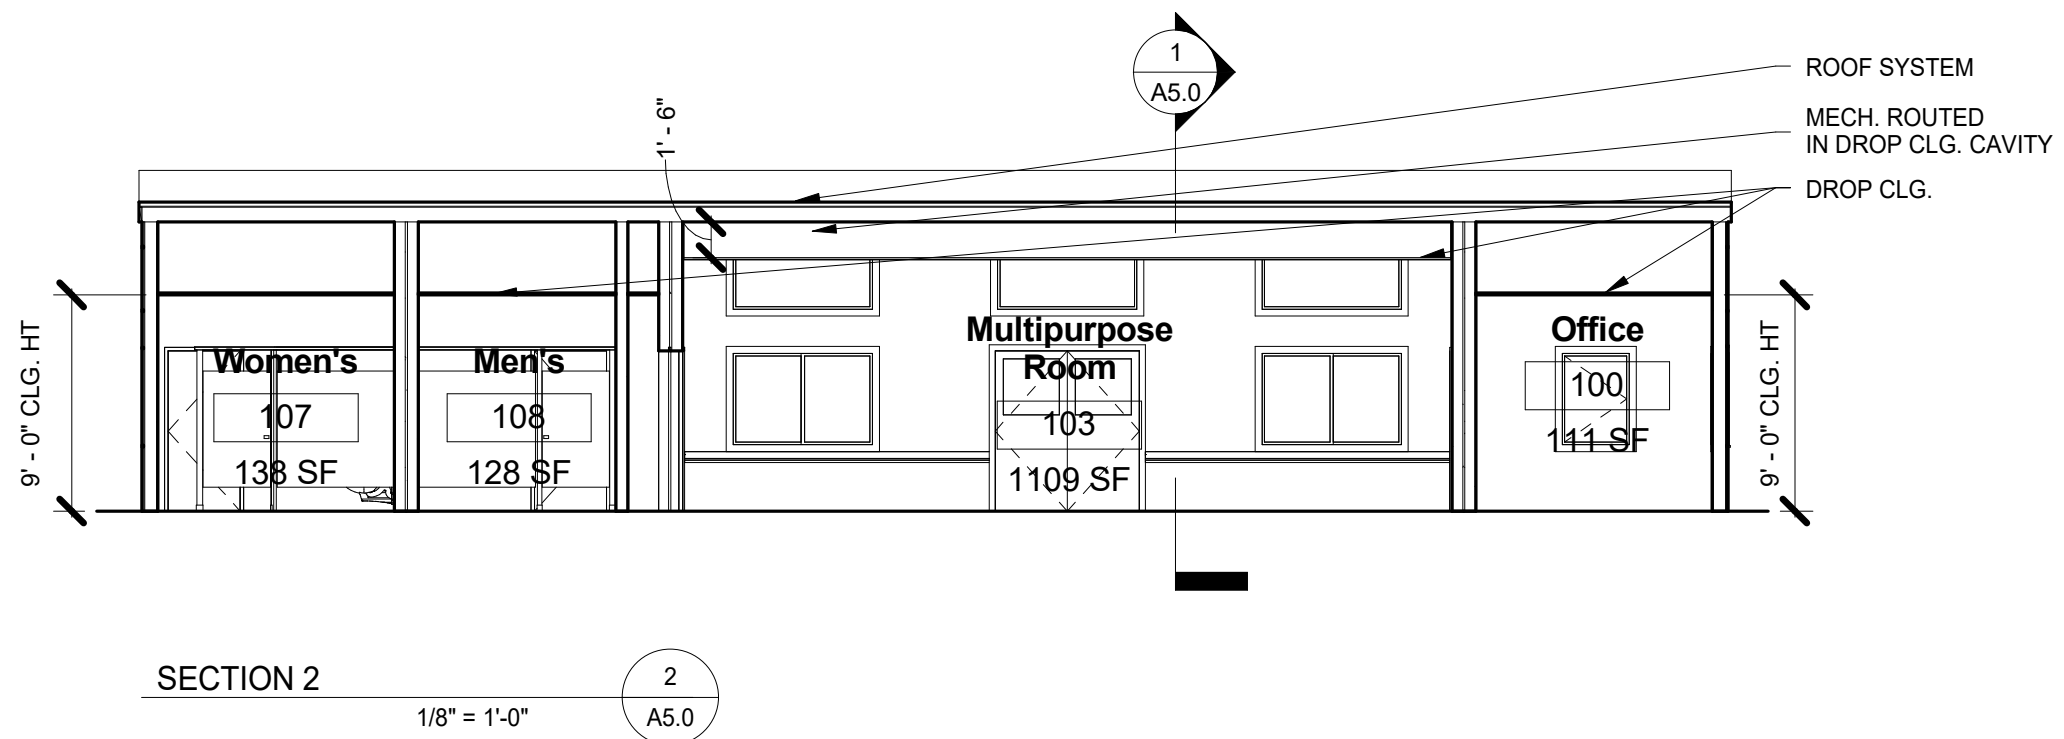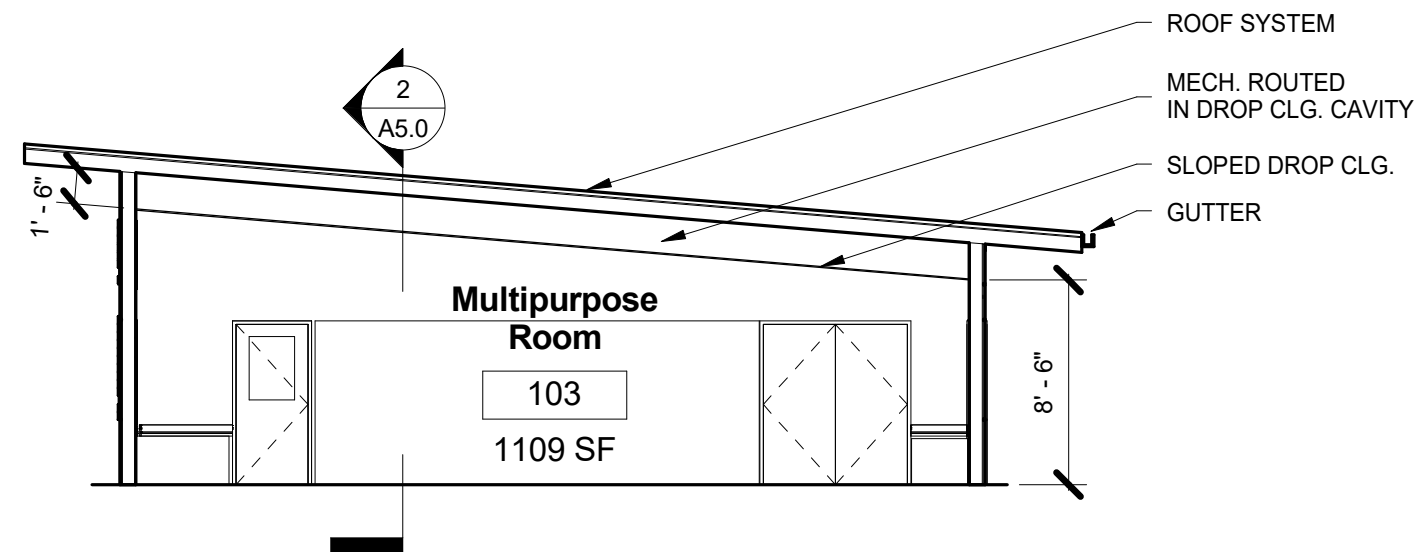

SECTIONS

KRUSI PARK ALAMEDA MODULAR DEFERRED SUBMITTAL


900 MOUND STREET, ALAMEDA, CA 94501

Date:	7/13/17
Scale:	1/8" = 1'-0"
Drawn:	A.H.
Checked:	DK
Job:	A16.26

Sheet

A5.0


5 of 6

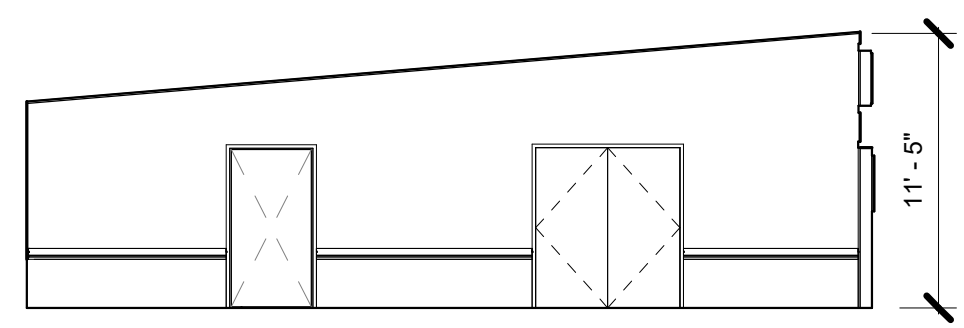

ELEVATION 3

1/8" = 1'-0"


3
A6.0

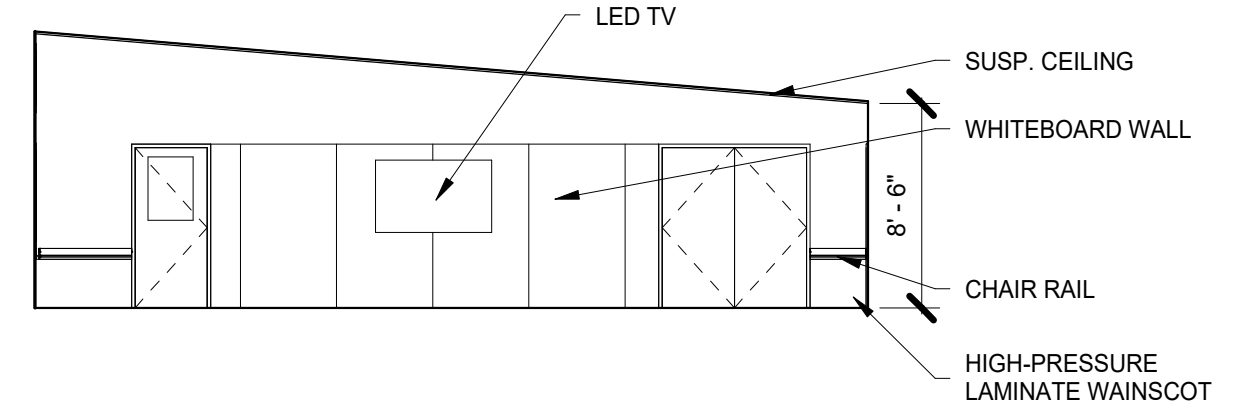

ELEVATION 1

1/8" = 1'-0"


1
A6.0

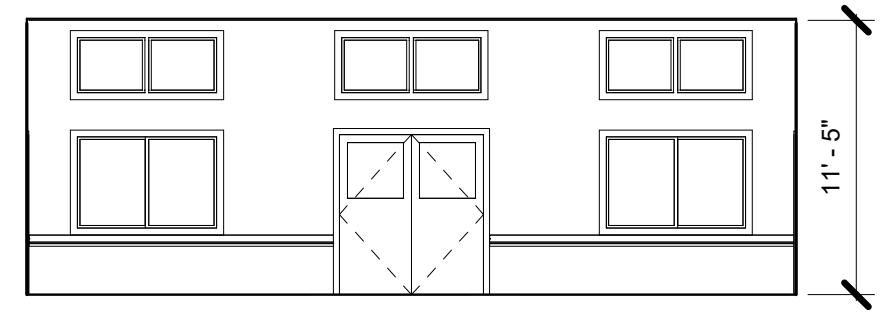

ELEVATION 4

1/8" = 1'-0"

4
A6.0

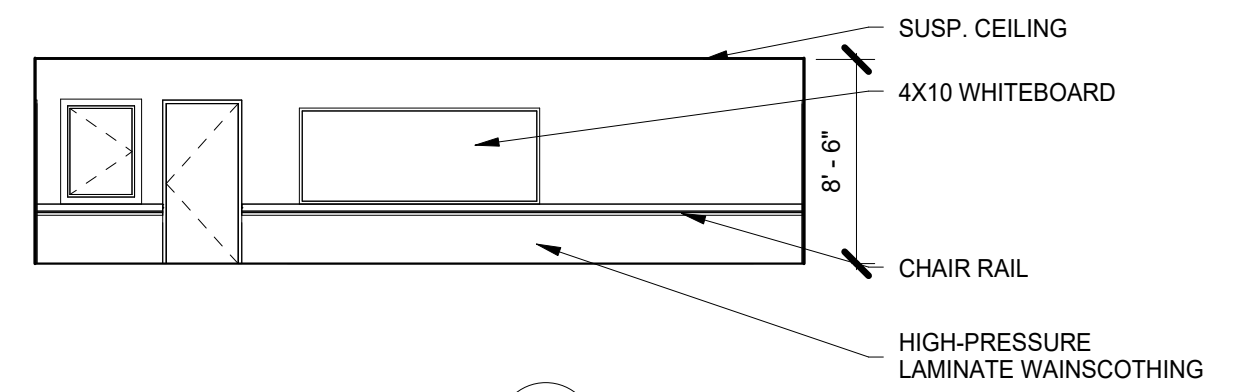

ELEVATION 2

1/8" = 1'-0"

2
A6.0



Krusi Park Recreation Center
Sample Photos from Similar Modular Buildings



Krusi Park Recreation Center
Sample Photos from Similar Modular Buildings



**Krusi Park Recreation Center
Adjacent Otis Elementary Building Architecture**



Otis Elementary Buildings Located at Court and Calhoun

**Krusi Park Recreation Center
Adjacent Otis Elementary Building Architecture**



New Buildings—view from Filmore and Court St.



New Buildings—view from Krusi Park

Otis Elementary New Buildings Currently Under Construction