




1526 WEBSTER STREET


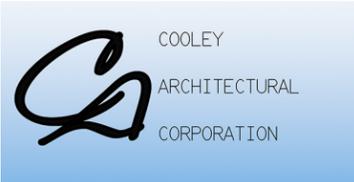


COOLEY
ARCHITECTURAL
CORPORATION

TAPOUT ALAMEDA - DEMOLITION PLAN

160830_Tapout_ALM_FP-D.pdf

SCALE: 1/8"=1'-0"

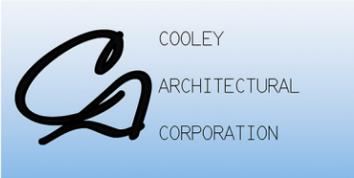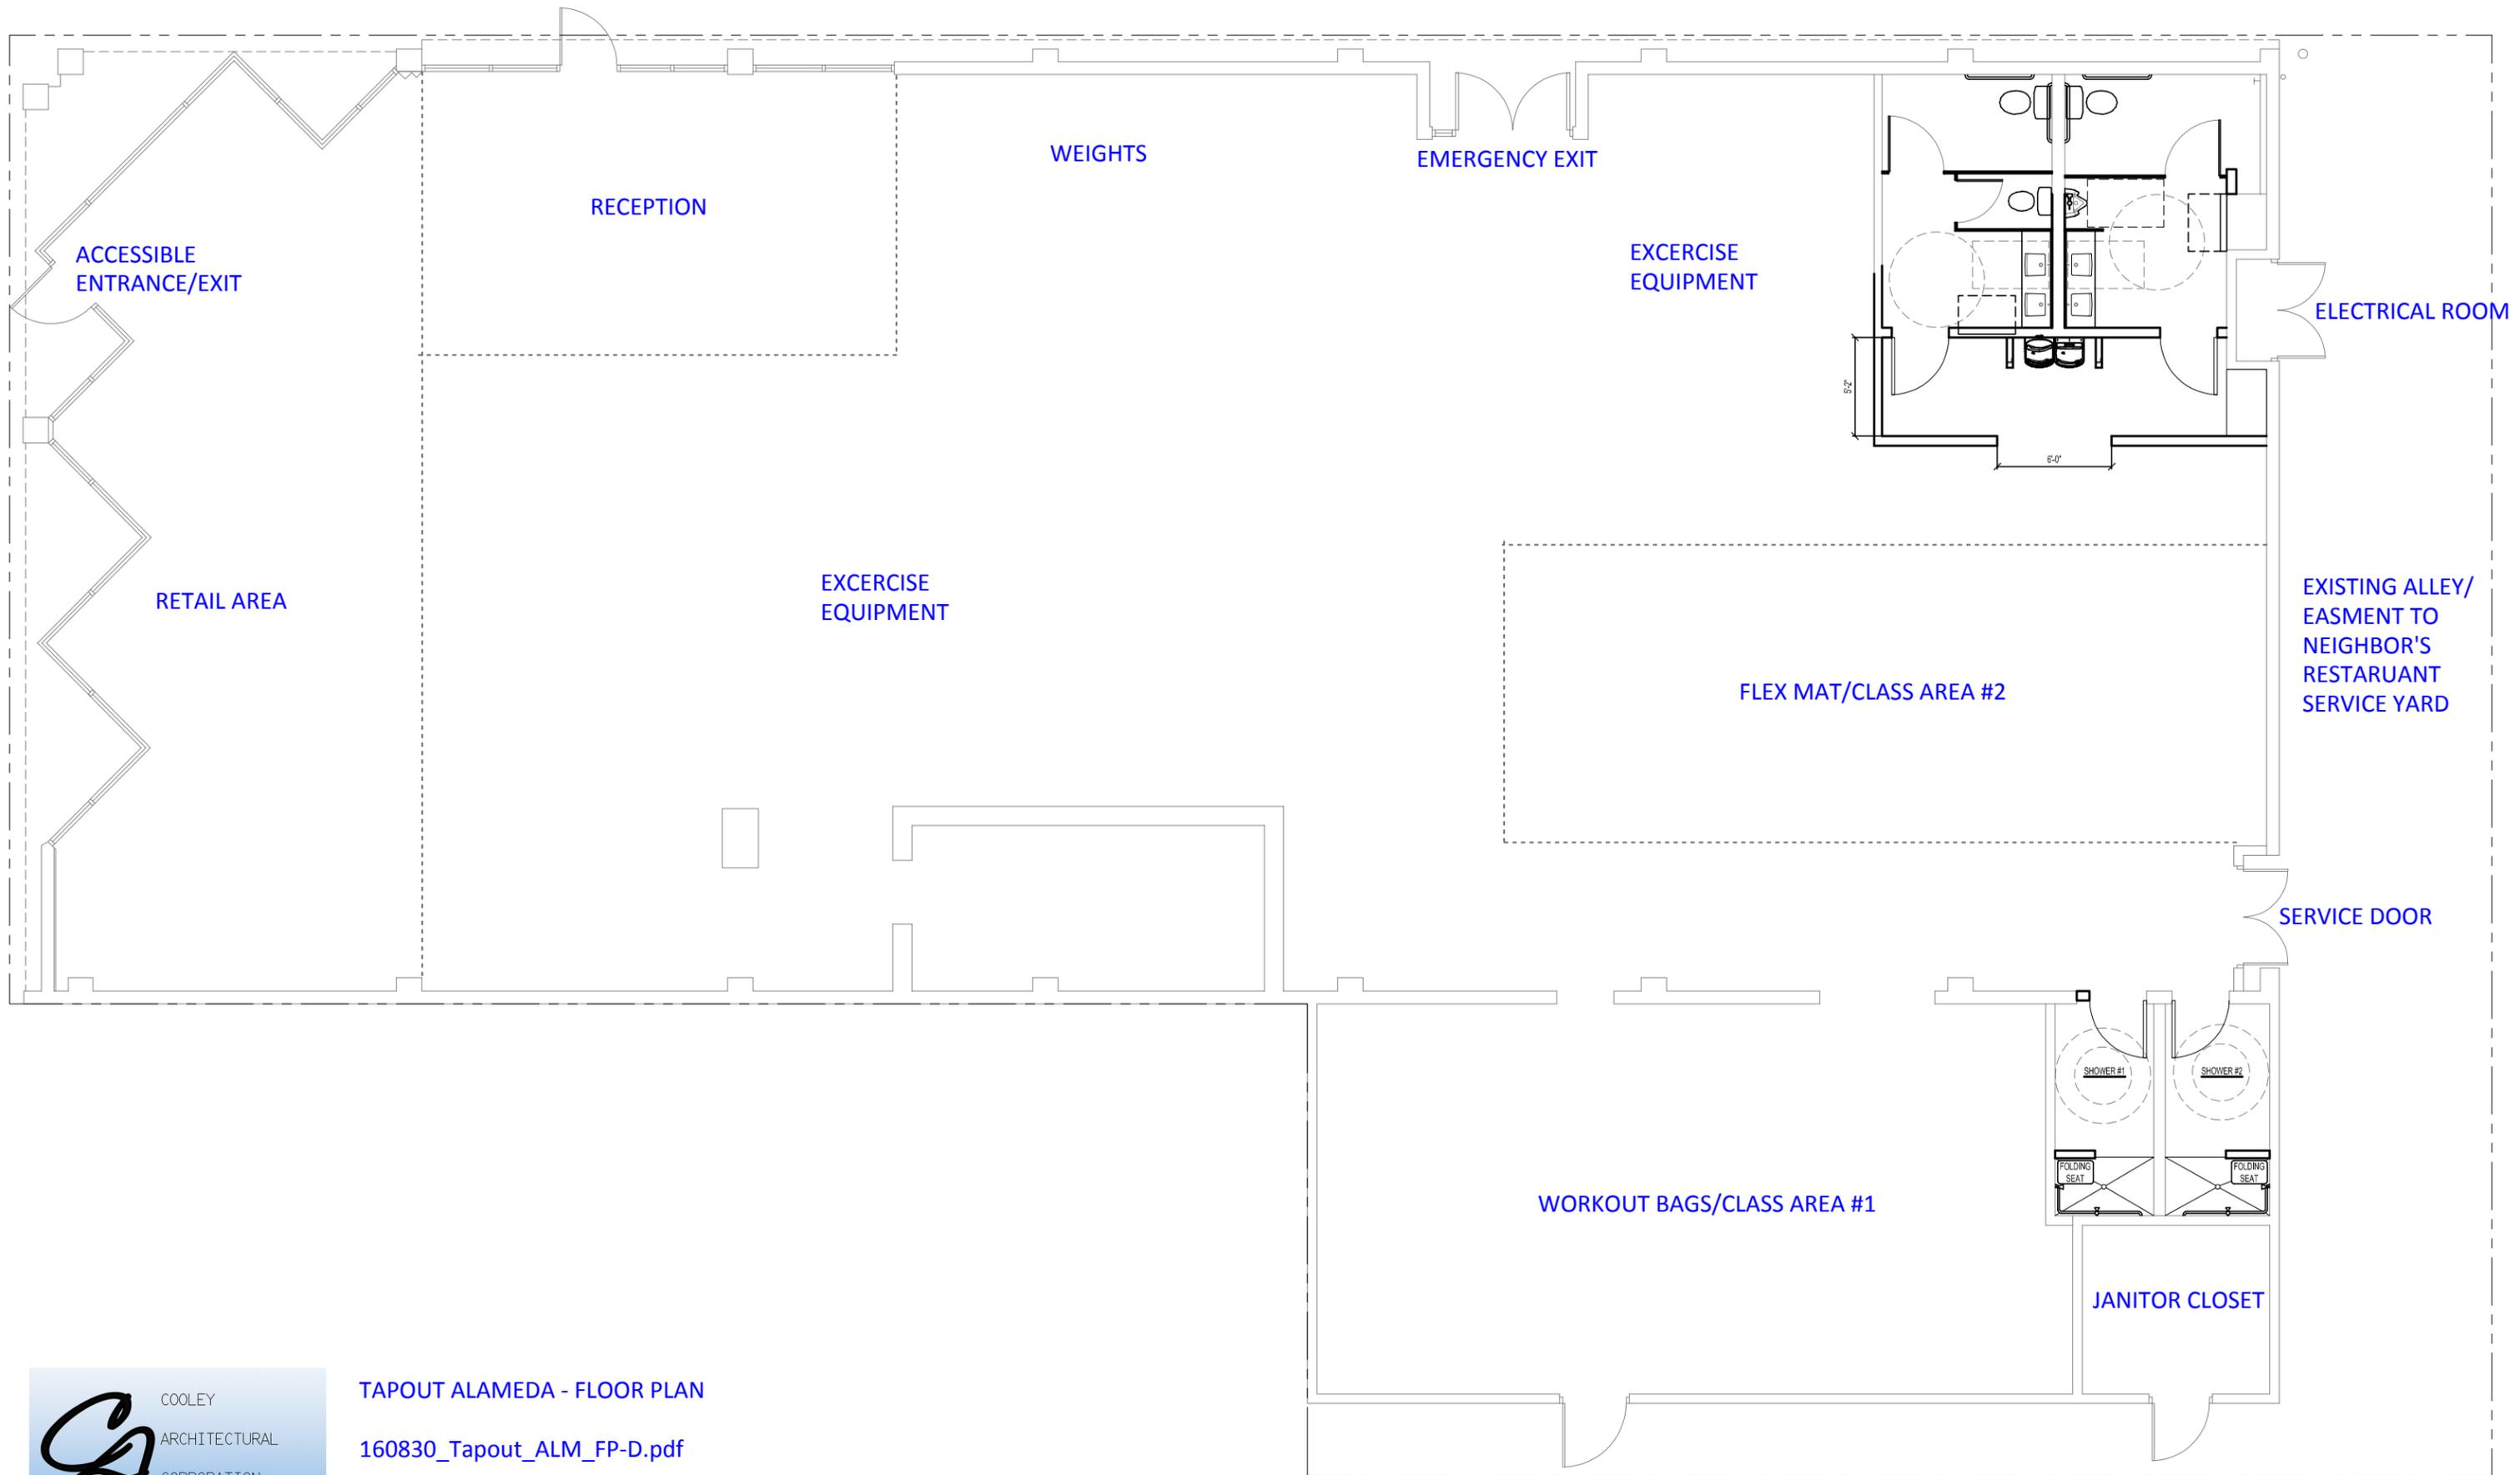

TAPOUT ALAMEDA - FLOOR PLAN

160830_Tapout_ALM_FP-D.pdf

SCALE: 1/8"=1'-0"