

CHALLENGES:

- STORAGE AND IT COMBINED

STRATEGIES:

- 4 PRIMARY CARE, 2 URGENT CARE
- OPEN BENCH CONCEPT IN HUB
- LAB ACCESS THROUGH HUB

PLANNING OVERVIEW

FLOOR SF 2,937 SF


URGENT CARE	2
PRIMARY CARE	4
STAFF LOUNGE	1
STAFF TOILET	1
PATIENT TOILET	1
PHLEBOTOMY	1
LAB	1
EVS	1
STORAGE	1
IT/ELEC	1
STAFF MEETING	1

TEST FIT LEGEND

PRIMARY CARE
URGENT CARE
PHLEBOTOMY
HUB
LAB
TOILETS
STAFF LOUNGE
STAFF MEETING
EVS
STORAGE
CORRIDOR
RECEPTION




1 NORTH ELEVATION
1/4" = 1'-0"

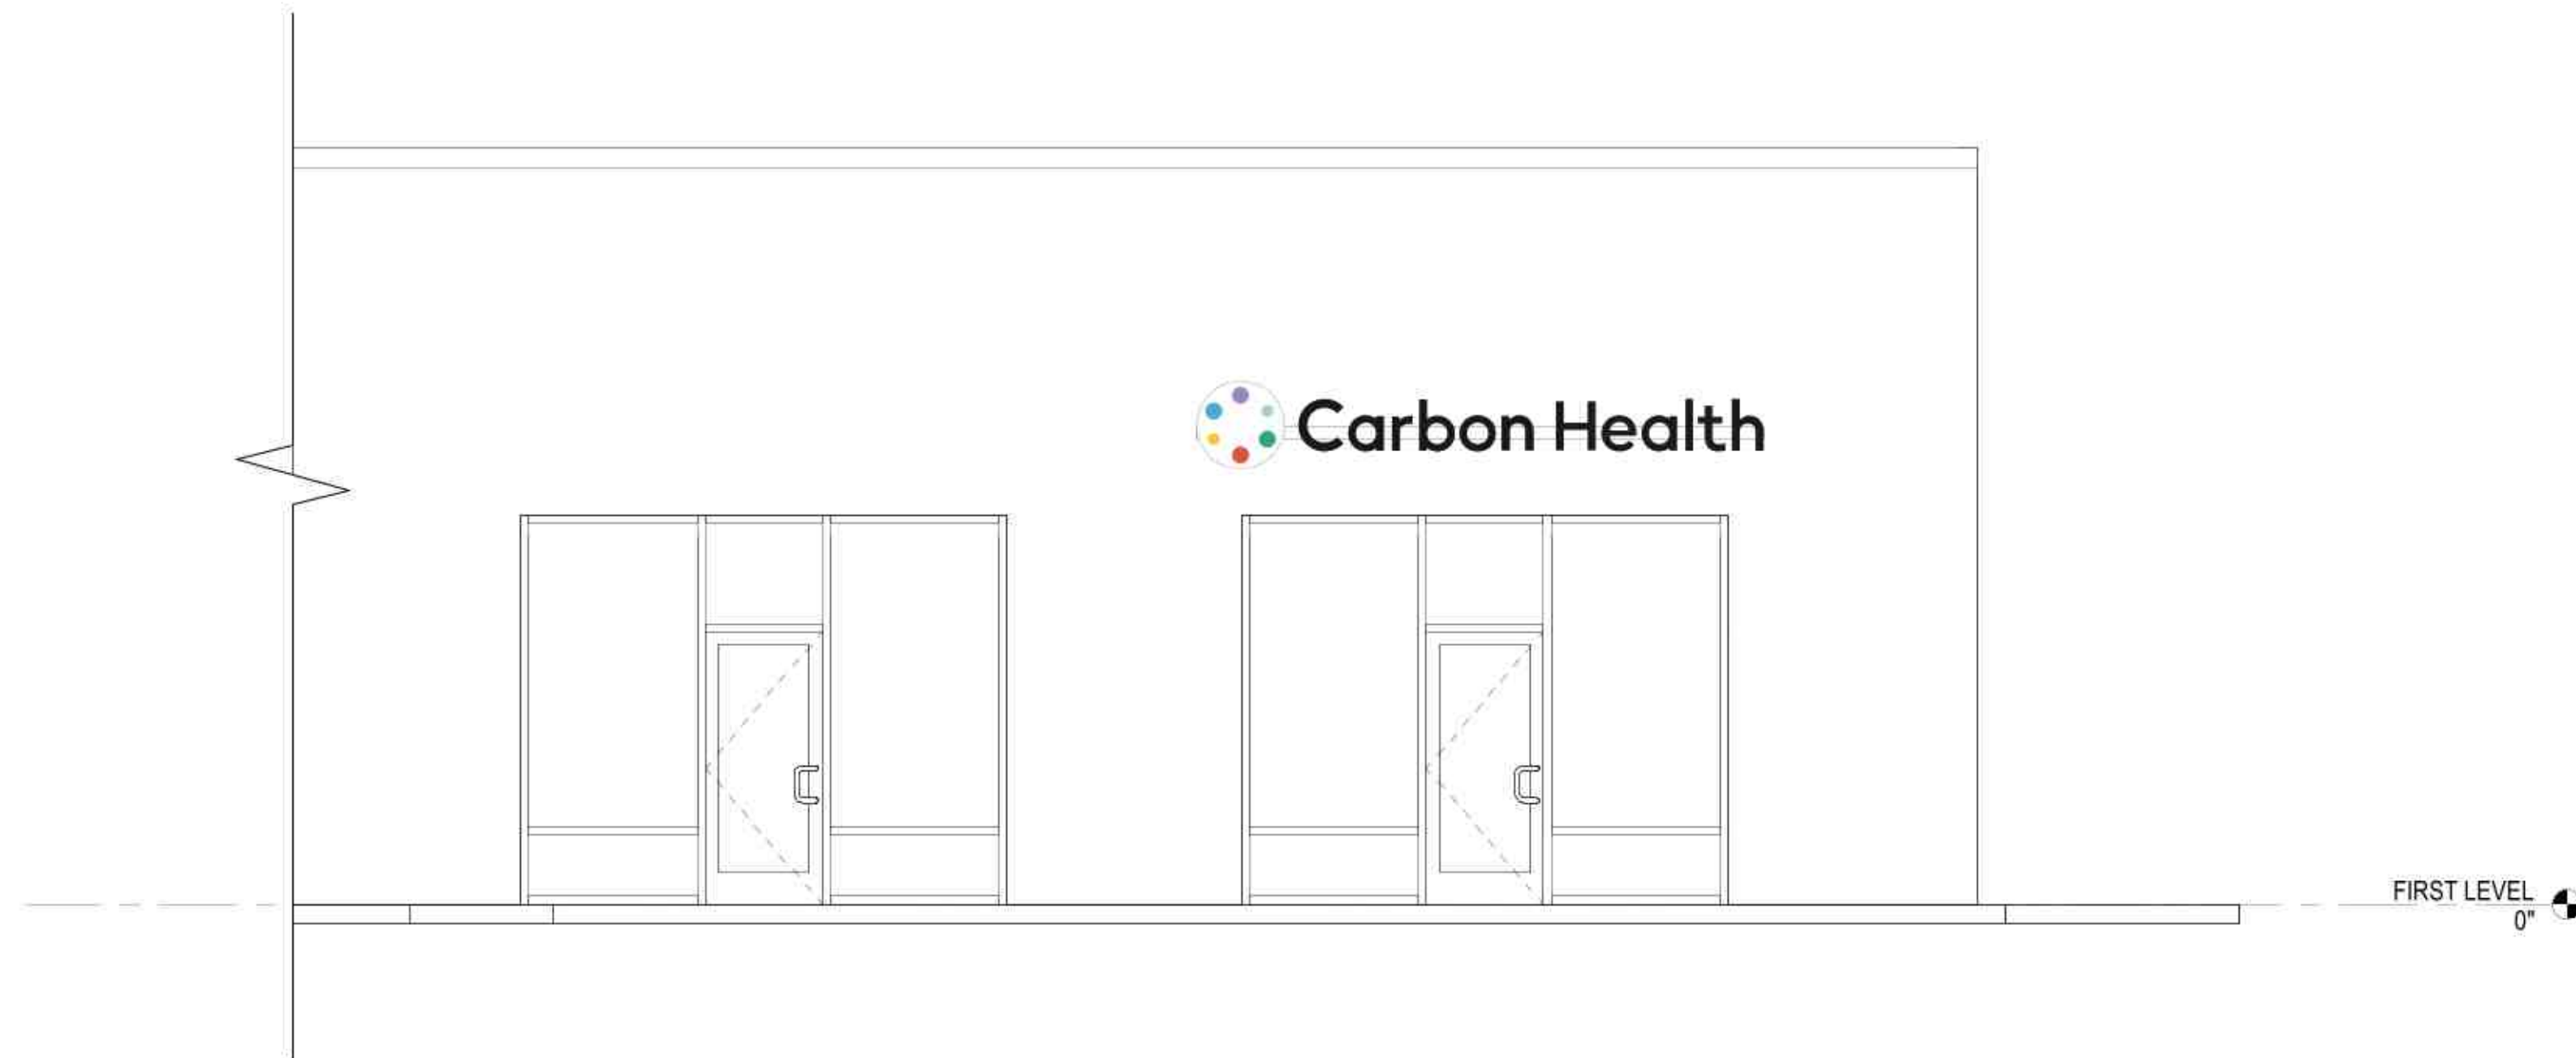

3 SOUTH ELEVATION
1/4" = 1'-0"



2 WEST ELEVATION
1/4" = 1'-0"

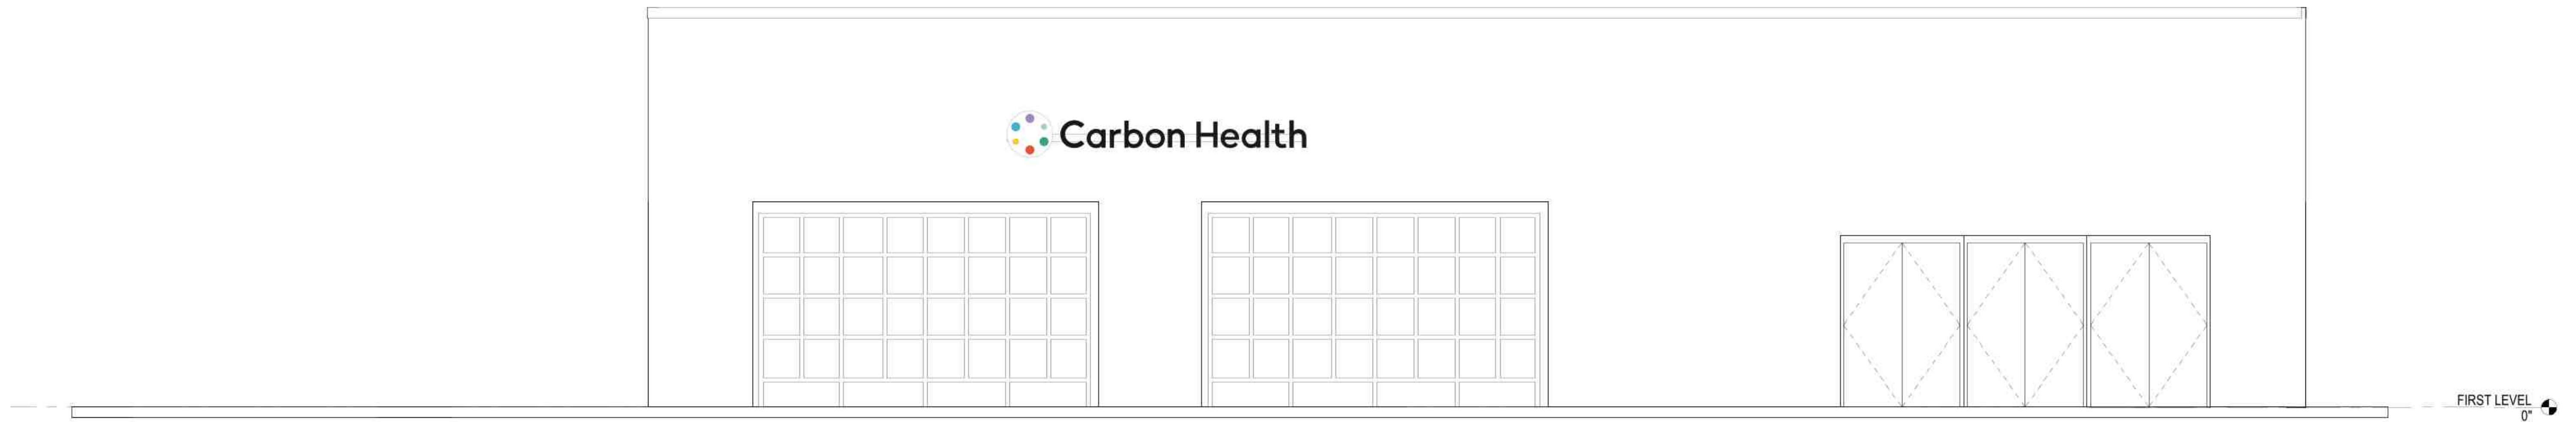

0 2' 4' 8'
SCALE: 1/4" = 1'-0"

NO. DATE DESCRIPTION

SEAL

CERTIFICATION

seven
MULTI-SITE SOLUTIONS
Regional Office:
377 Farmington Hills, MI 48331
Telephone: 734-367-7445
2025 Highland Parkway, Suite 100
Beverly Hills, CA 90210
www.sevensolutions.com
SAFETY - INTEGRITY - SUSTAINABILITY

PROJECT INFORMATION

Carbon Health
2671 Blanding Ave., Suites A & B, Alameda, CA 94501

SHEET MANAGEMENT
PROJECT NO: CHMG-0125
DATE ISSUED: 08.19.2021
DRAWN BY: A. SANCHEZ
REVIEWED BY: A. ANZALONE
NATIONAL STORE NUMBER

SHEET NUMBER

A-300
EXTERIOR ELEVATIONS
- EXISTING