



ALAMEDA FOOD BANK

677 W RANGER AVENUE, ALAMEDA, CA

Drawings and written material appearing herein constitute original and unpublished work of the Architect and may not be duplicated, used, or disclosed without written consent of the Architect.

MBH ARCHITECTS - 2023

PROGRESS

1/2/2023

11:18 AM

Project	58581
---------	-------

Scale

Drawing Title	COVER SHEET
---------------	-------------

Drawing No.

A0.0.0

author

Checker

NOT FOR
CONSTRUCTION

ALAMEDA FOOD BANK

677 W RANGER AVENUE, ALAMEDA, CA

Drawings and written material appearing herein constitute original and unpublished work of the Architect and may not be duplicated, used, or disclosed without written consent of the Architect.
© MBH ARCHITECTS - 2023

No.	Date	Issue

PROGRESS
11/2/2023
4:41:56 AM

Project58581
ScaleAs Indicated
Drawing TitleEXISTING SITE PHOTOS

Drawing No.
A03.0


AuthorChecker



4BUILDINGS ON SAME SIDE OF STREET




5BUILDINGS ON OPPOSITE SIDE OF STREET

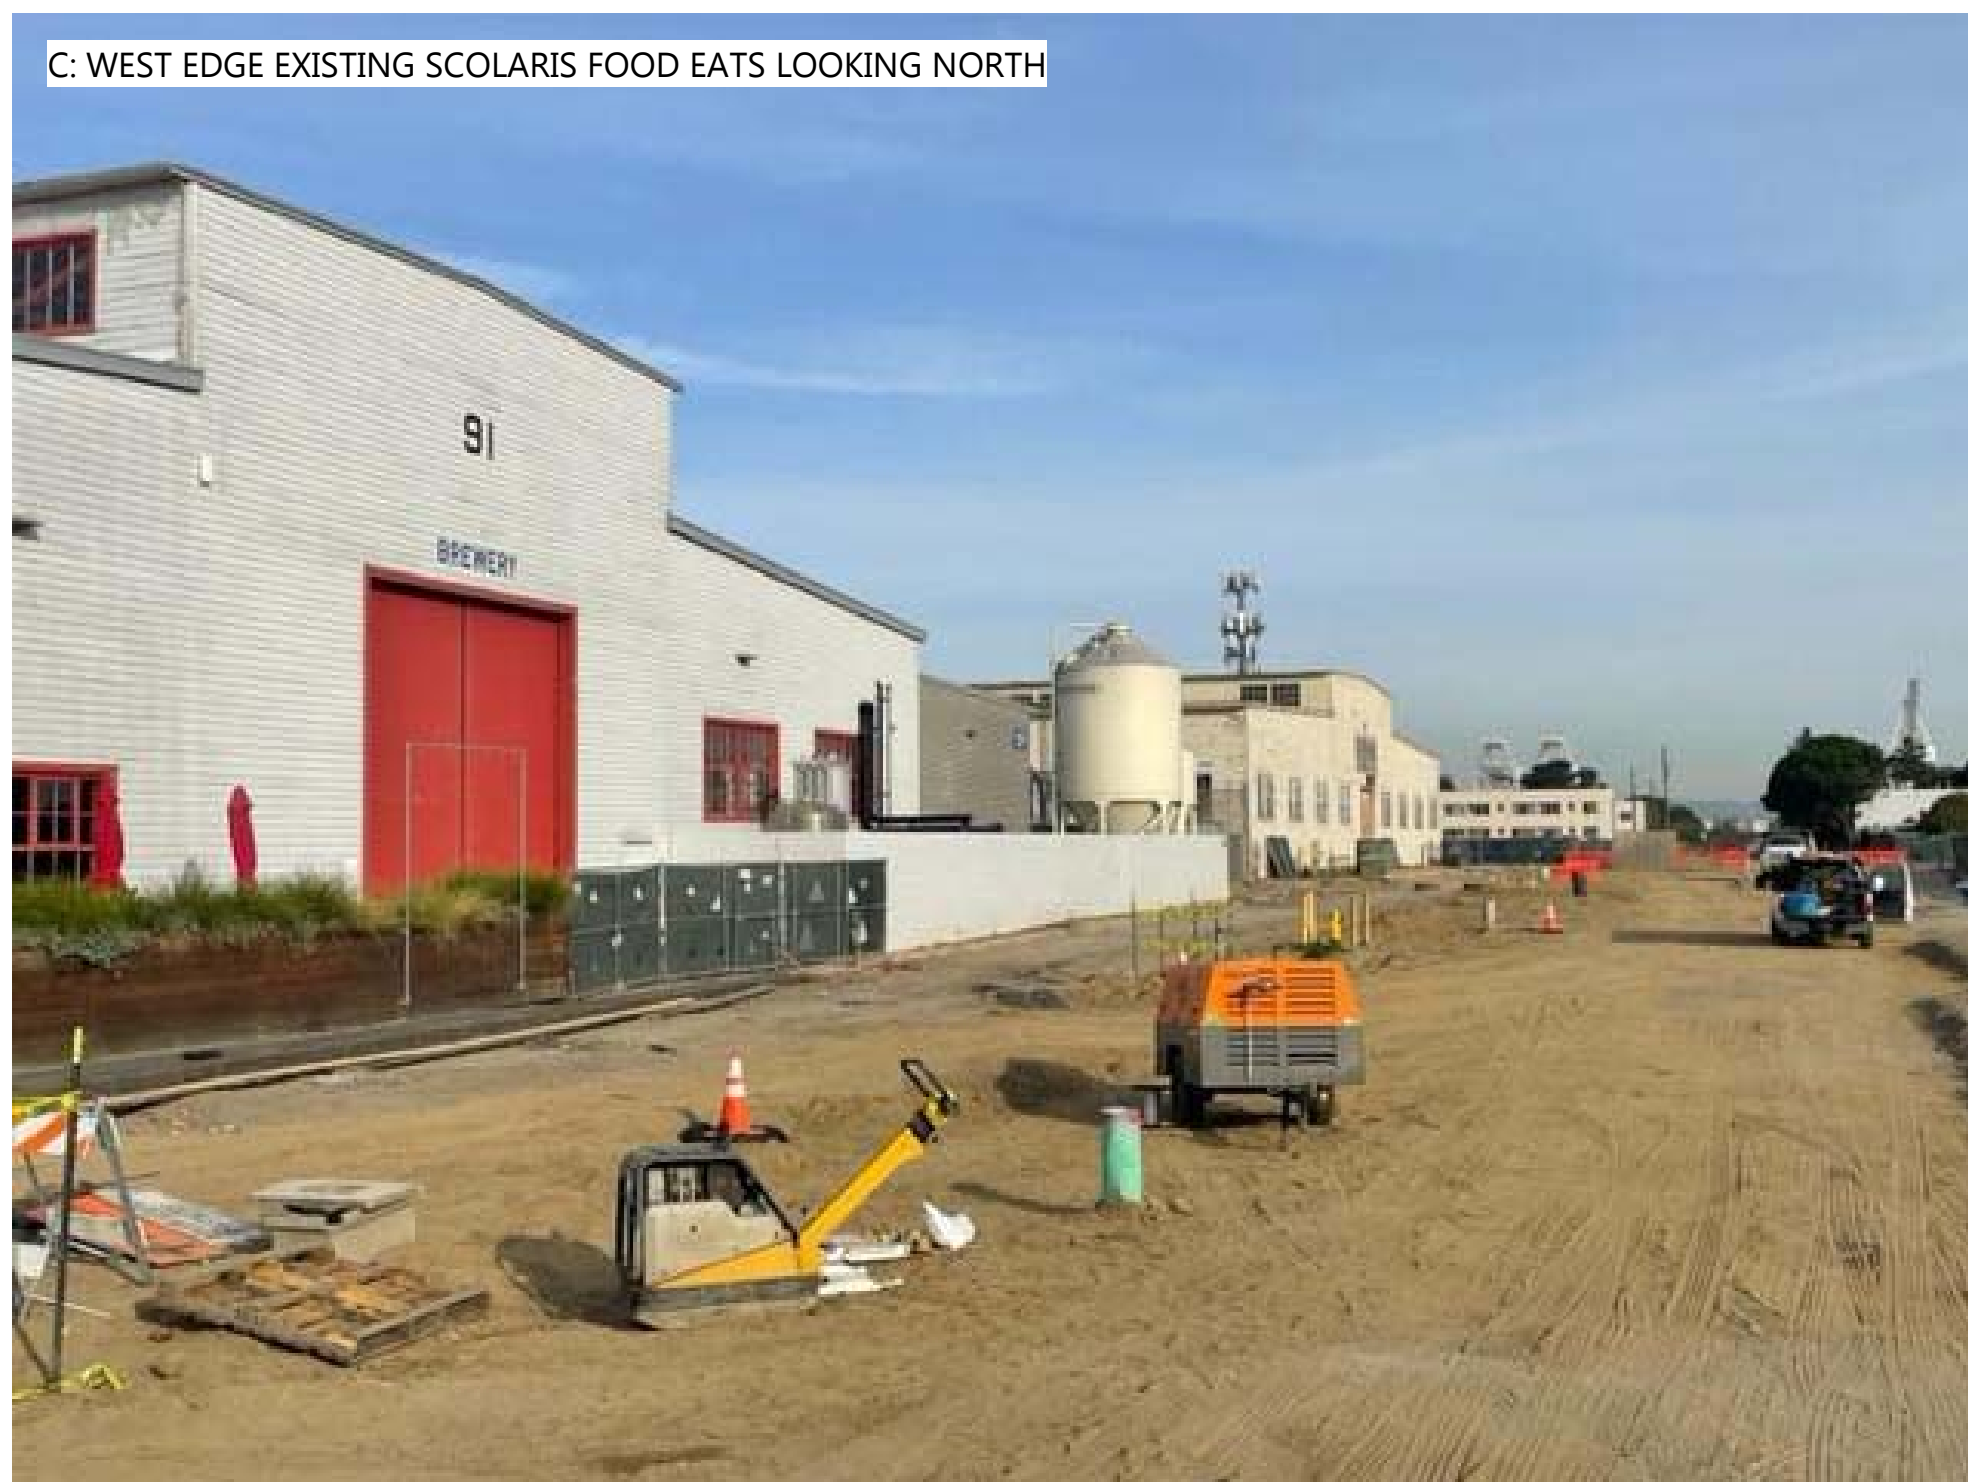

6PHOTOGRAPHS OF ADJACENT PROPERTY & STREET



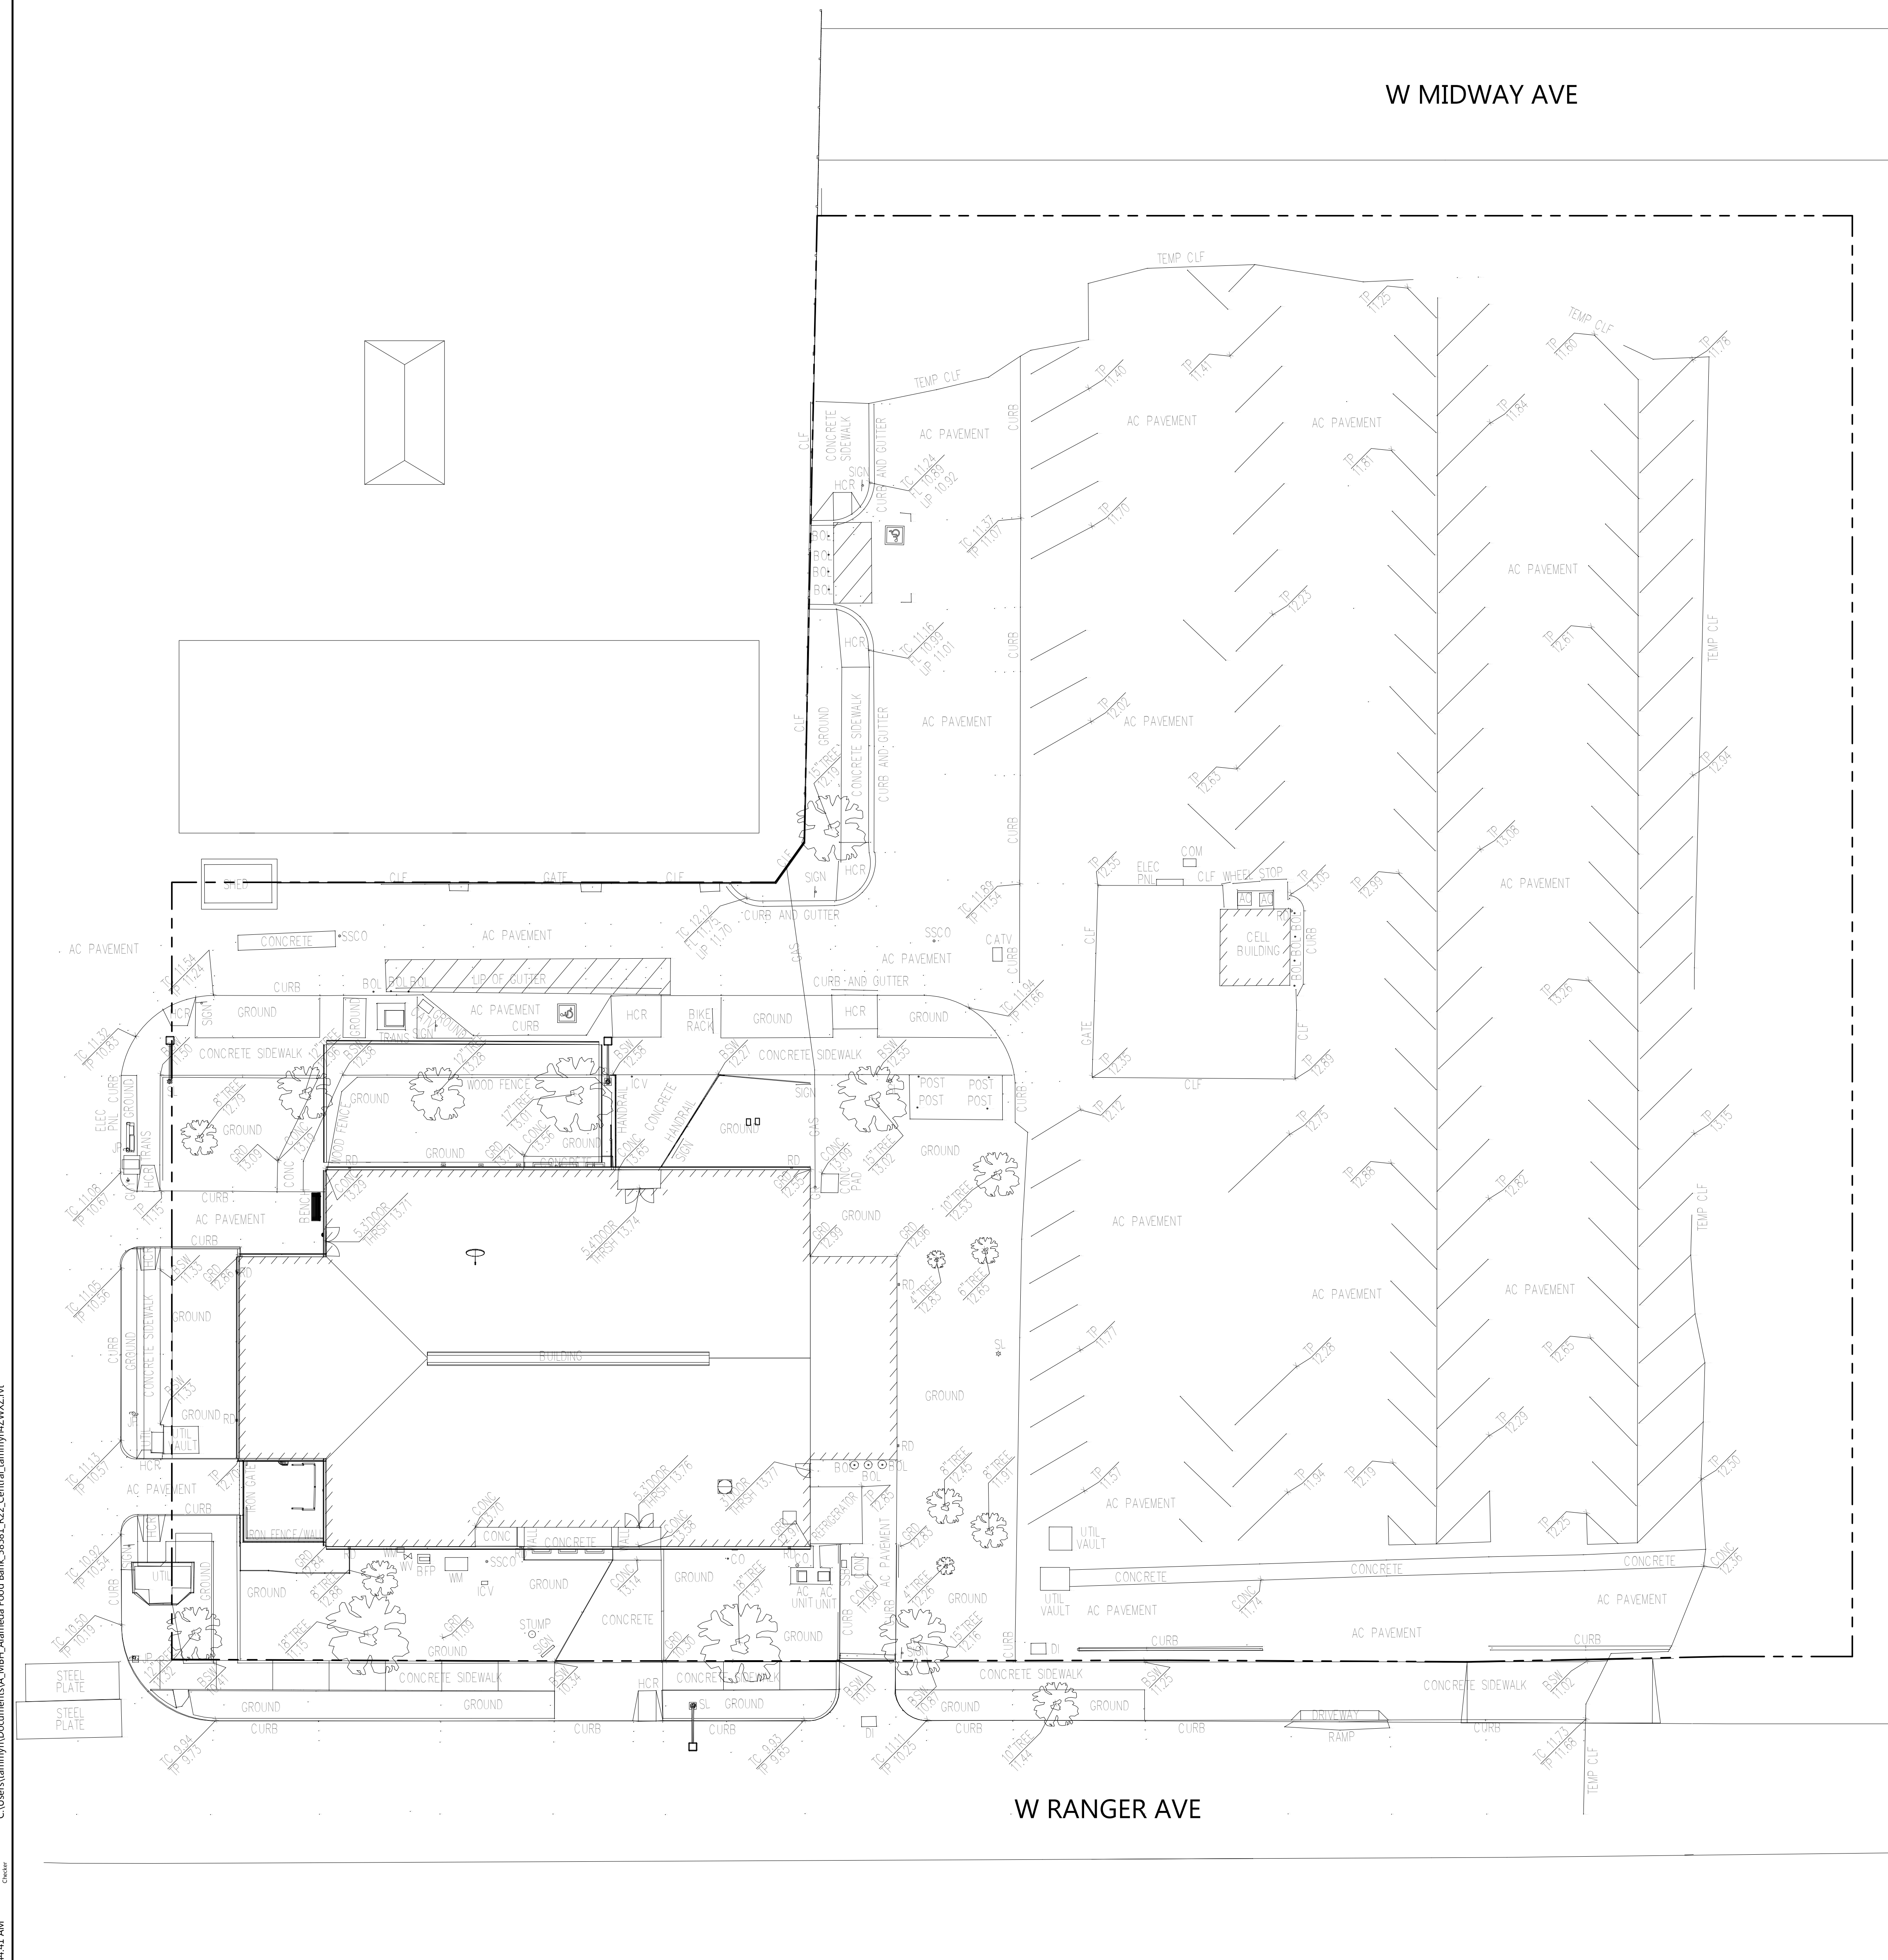

SITE PLAN NOTES

SHEET NOTES

**NOT FOR
CONSTRUCTION**

ALAMEDA FOOD BANK

677 W RANGER AVENUE, ALAMEDA, CA

Drawings and written material appearing herein constitute original and unpublished work of the Architect and may not be duplicated, used, or disclosed without written consent of the Architect.
© MBH ARCHITECTS - 2023

SITE PLAN LEGEND

No.	Date	Issue
-----	------	-------

PROGRESS

11/2/2023

4:44:41 AM

Project	58581
---------	-------

Scale As Indicated


Drawing Title **EXISTING SITE PLAN**

Drawing No.

A1.0.0

Author

Checker

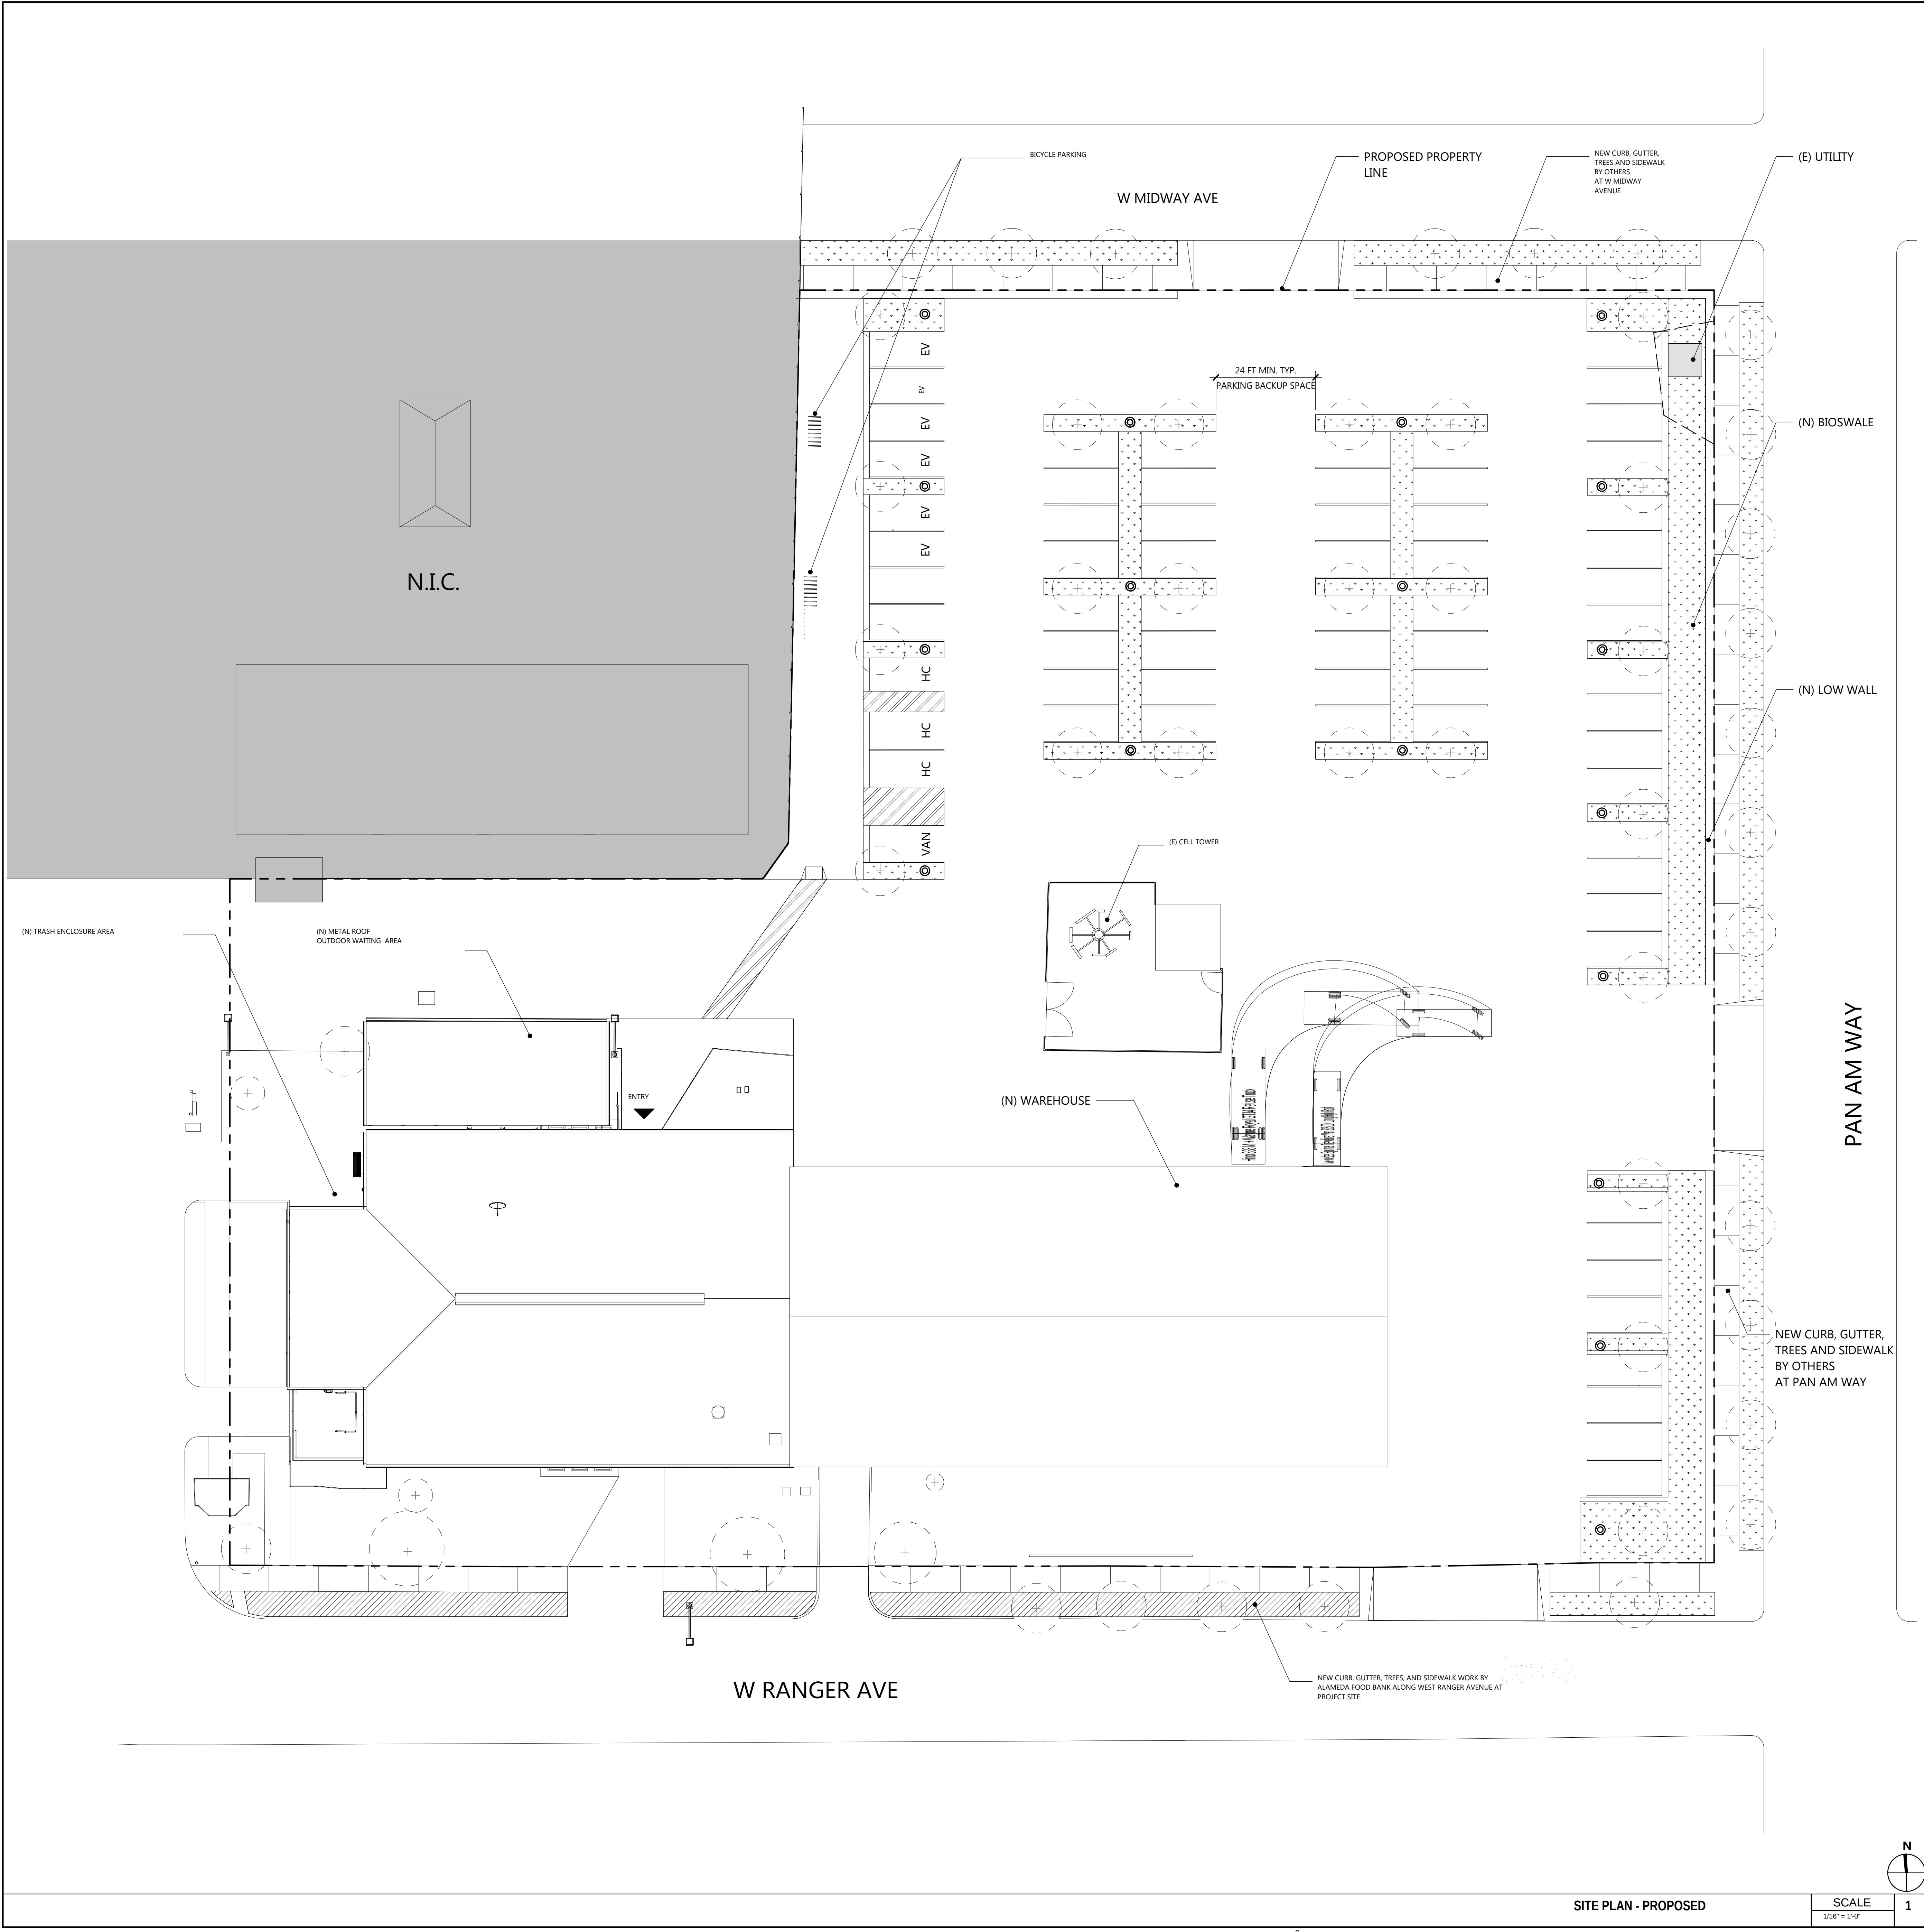

SITE PLAN NOTES

SHEET NOTES

SITE PLAN LEGEND

- PROPERTY LINE
- WORK LIMIT
- INGRESS/EGRESS EASEMENT
- ACCESSIBLE PATH OF TRAVEL
- 4" GAS LINE
- OVERPASS
- (E) FENCE AND GATE
- PARKING STRIPING
- ENTRANCE/ EXIT
- (N) STREET LIGHT
- NEW SIDEWALK
- NEW PLANTING AREA
- (E) LANDSCAPING AREA
- AREA OF ADJACENT PROPERTY, N . I . C .
- STREET TREE

MBH MBH ARCHITECTS
960 Atlantic Avenue
Alameda, CA 94501
Tel 510 865 8663
Fax 510 865 1611

NOT FOR
CONSTRUCTION

ALAMEDA FOOD BANK

677 W RANGER AVENUE, ALAMEDA, CA

Drawings and written material appearing herein constitute original and unpublished work of the Architect and may not be duplicated, used, or disclosed without written consent of the Architect.
© MBH ARCHITECTS - 2023


No.	Date	Issue
-----	------	-------

PROGRESS
11/2/2023
4:42:08 AM

Project	58581
Scale	As Indicated
Drawing Title	PROPOSED SITE PLAN

Drawing No.
A1.0.1

Author Checker

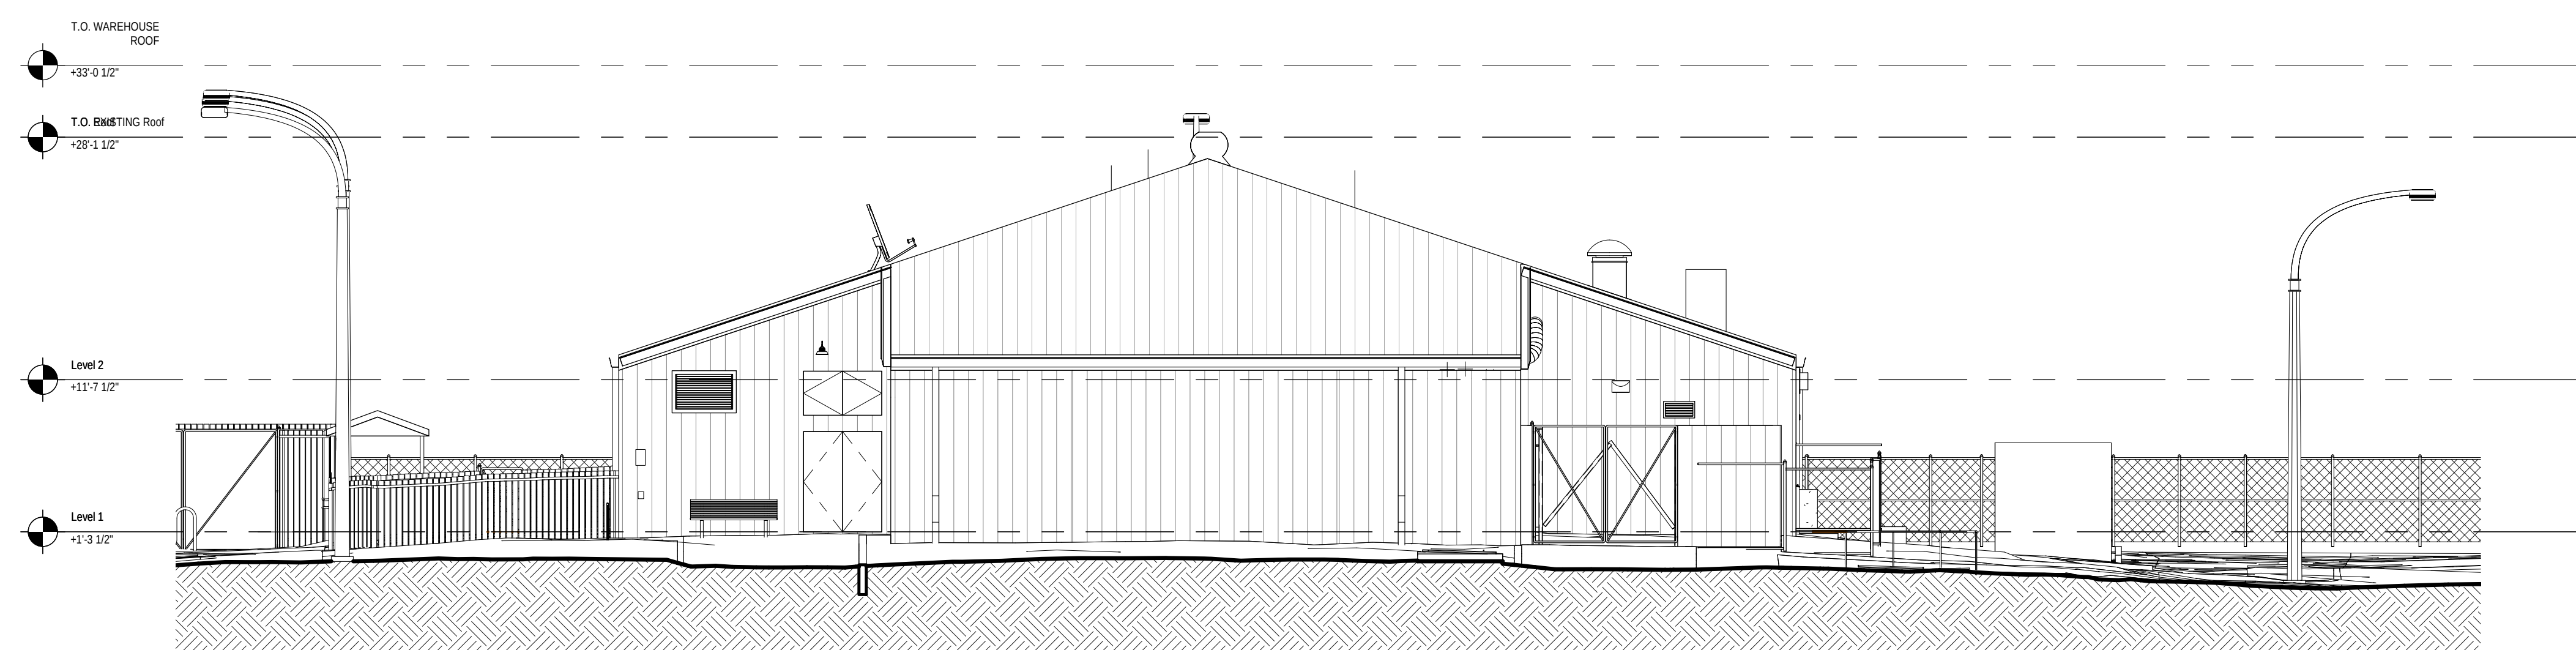

**NOT FOR
CONSTRUCTION**

EXTERIOR ELEVATION - WEST - EXISTING

SCALE	2
-------	---

--	--

ALAMEDA FOOD BANK

677 W RANGER AVENUE, ALAMEDA, CA

Drawings and written material appearing herein constitute original and unpublished work of the Architect and may not be duplicated, used, or disclosed without written consent of the Architect.

© MBH ARCHITECTS - 2023

[illegible]

PROGRESS
11/2/2023
4:42:38 AM

Project	58581
---------	-------

Scale $1/8" = 1'-0"$

Drawing Title	EXISTING EXTERIOR ELEVATIONS - NORTH & WEST
---------------	---

Drawing No.

A3.1.0


Author

Checker


EXTERIOR ELEVATION - NORTH - EXISTING

SCALE	1
-------	---

--	--

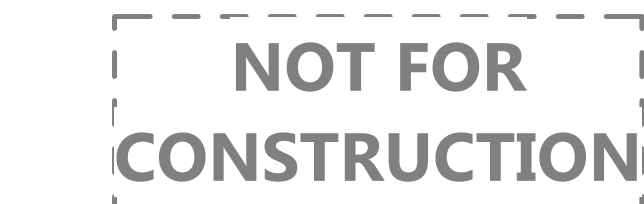21

Checker

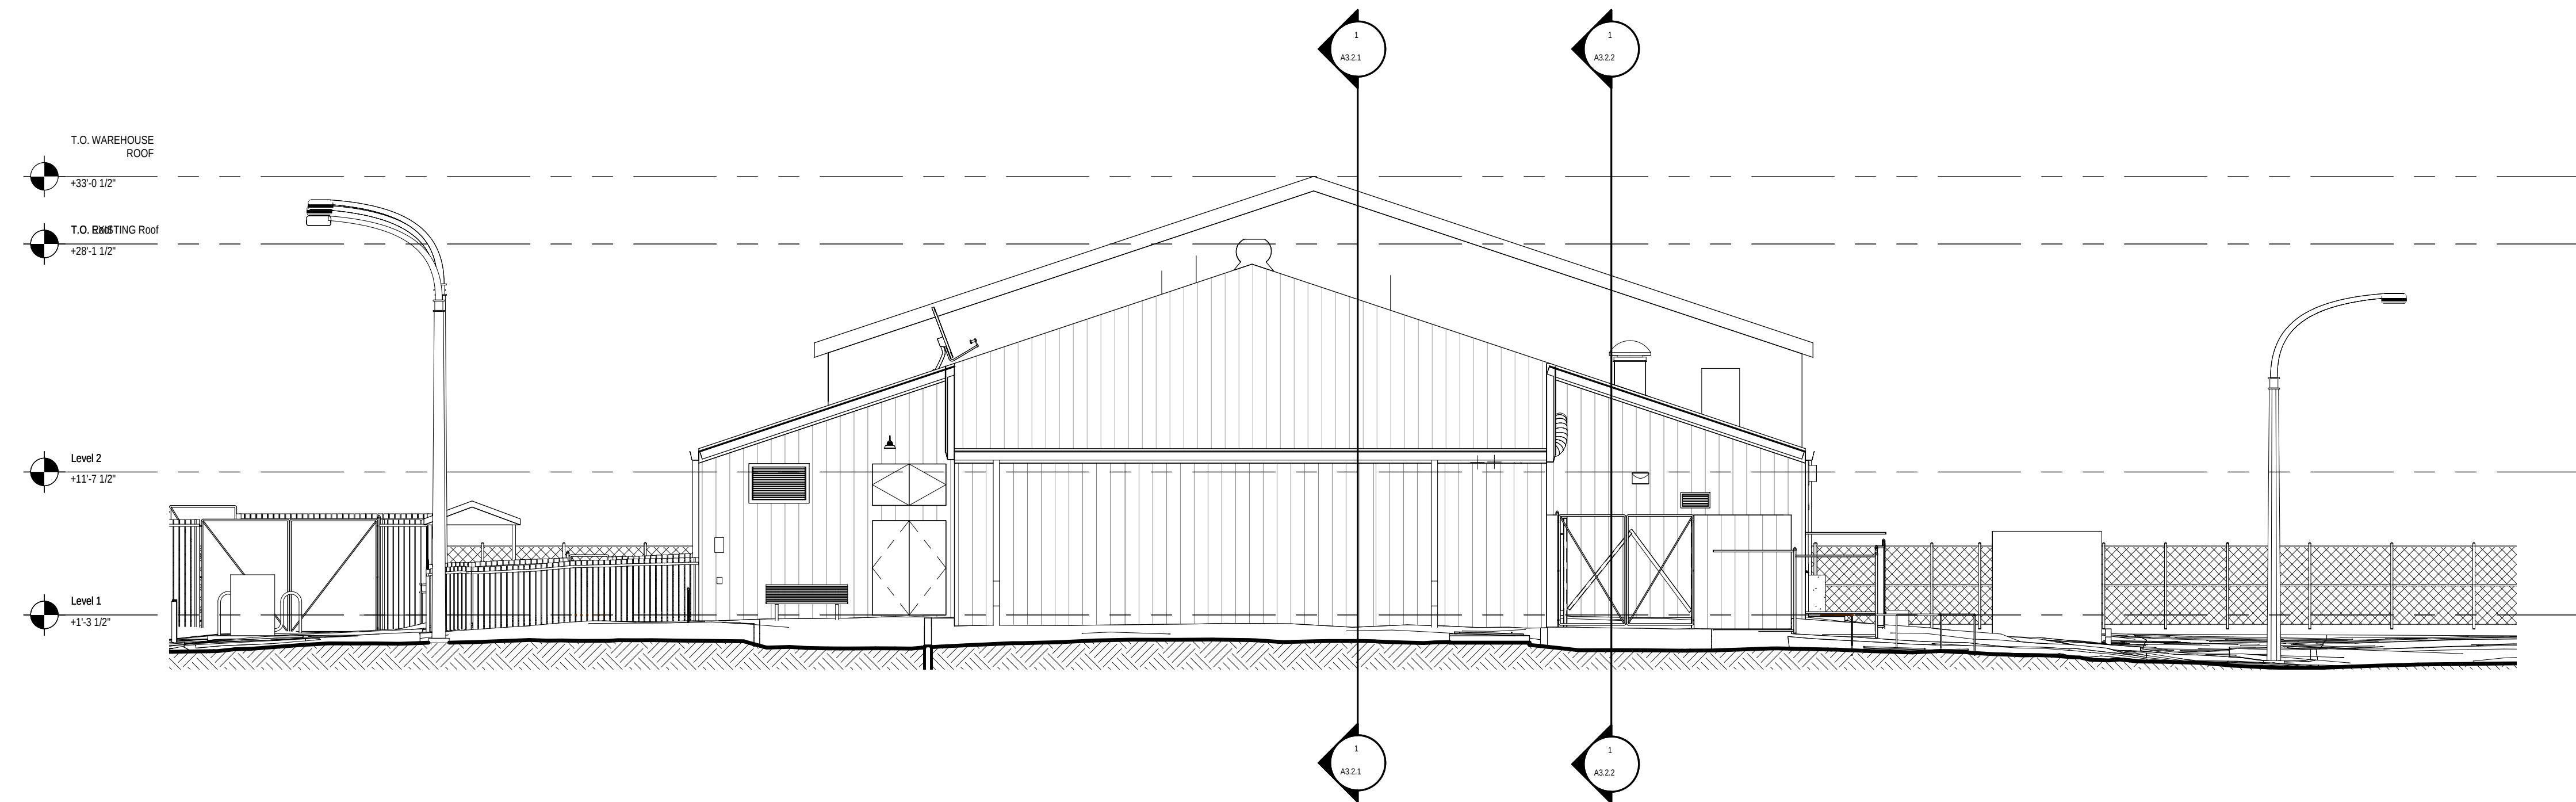

EXTERIOR ELEVATION - WEST - PROPOSED

SCALE	2
-------	---

2

ALAMEDA FOOD BANK

677 W RANGER AVENUE, ALAMEDA, CA

Drawings and written material appearing herein constitute original and unpublished work of the Architect and may not be duplicated, used, or disclosed without written consent of the Architect.
© MBH ARCHITECTS - 2023

[illegible]

PROGRESS
11/2/2023
4:43:00 AM

Project	58581
Scale	1/8" = 1'-0"
Drawing Title	PROPOSED EXTERIOR ELEVATIONS - NORTH & WEST

Drawing No.

A3.1.2

Author


Checker

11/2/2023 4:43:00 AM Author / C:\Users\tamryn\Documents\A_MBH_Alameda Food Bank_58581_R22_Central_tamryn42WXZ.rvt CheckSeal

EXTERIOR ELEVATION - NORTH - PROPOSED

SCALE

1

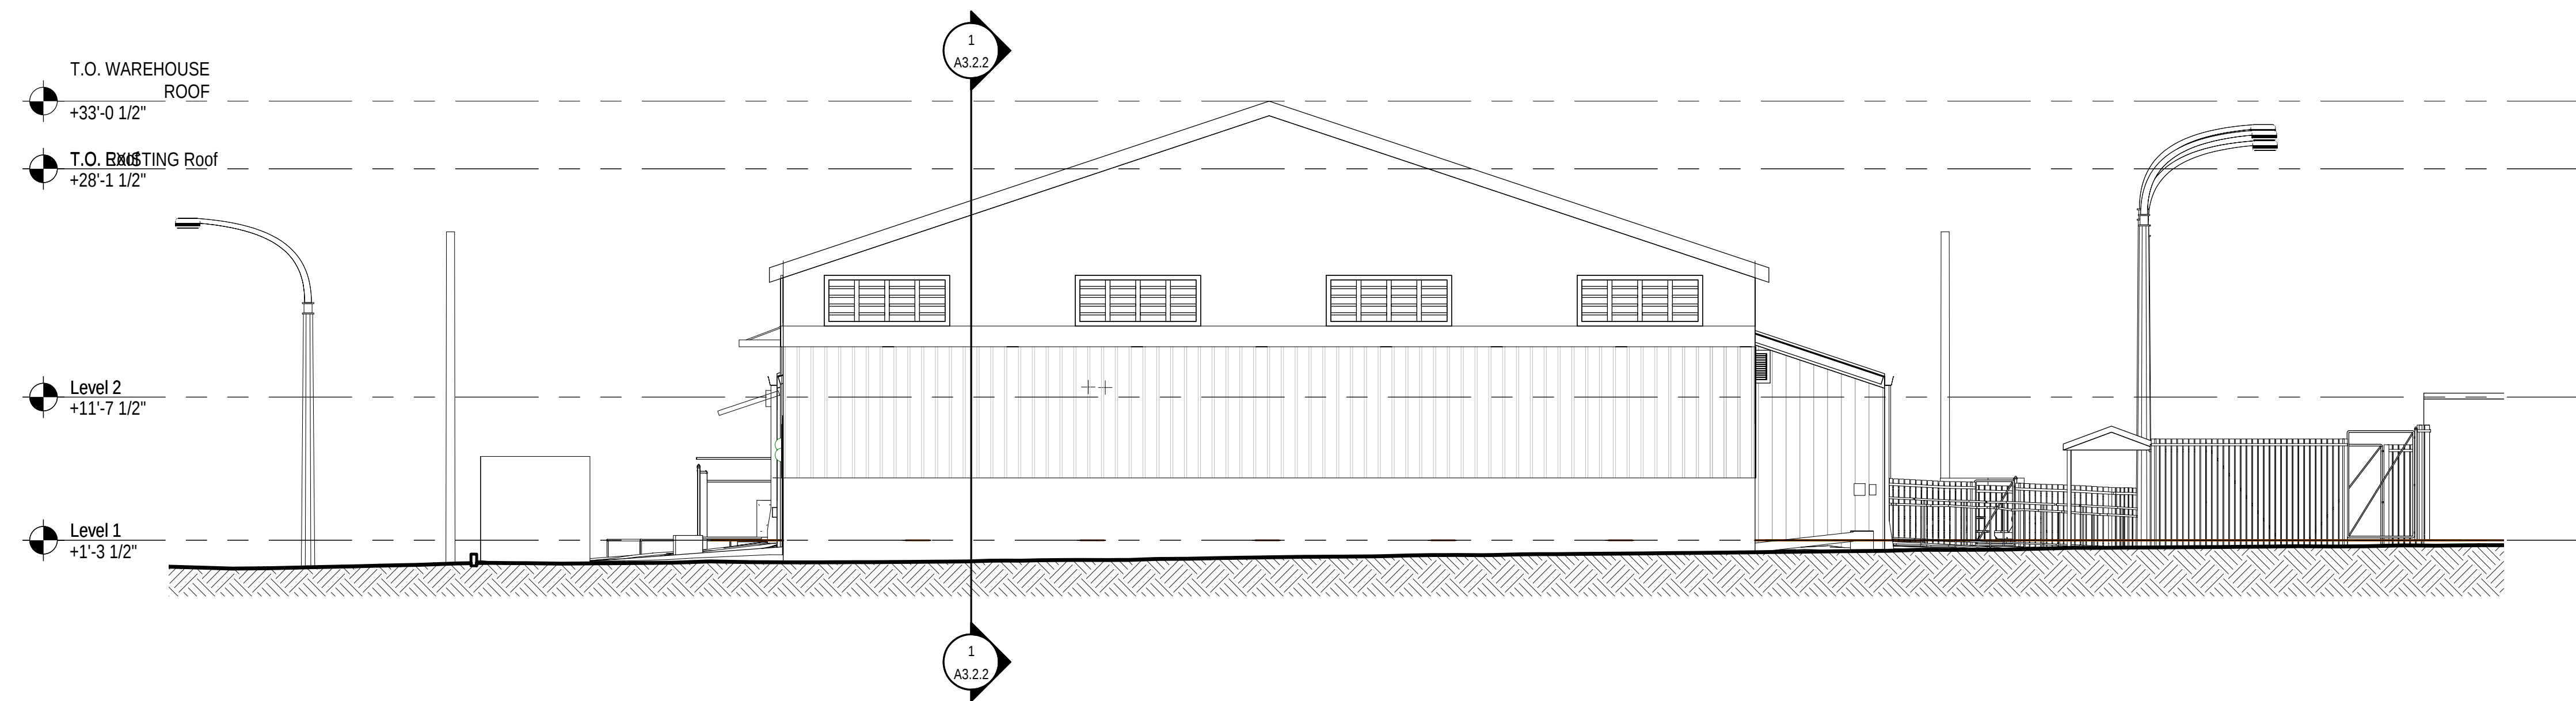

**NOT FOR
CONSTRUCTION**

EXTERIOR ELEVATION - EAST - PROPOSED

SCALE	2
-------	---

2

ALAMEDA FOOD BANK

677 W RANGER AVENUE, ALAMEDA, CA

Drawings and written material appearing herein constitute original and unpublished work of the Architect and may not be duplicated, used, or disclosed without written consent of the Architect.
© MBH ARCHITECTS - 2023

[illegible]

PROGRESS
11/2/2023
4:43:10 AM

Project	58581
---------	-------

Scale

Drawing Title **PROPOSED EXTERIOR
ELEVATIONS - SOUTH &
EAST**

Drawing No.

A3.1.3

Author

Checker

EXTERIOR ELEVATION - SOUTH - PROPOSED

SCALE

1

