

REDWOOD HEADER EDGING
AT LAWN

STONE OR WOOD SEATING ELEMENTS
15"


DECOMPOSED GRANTIE OR CRUSHED
STONE PAVING

AT- GRADE STAGE / PLATFORM
WOOD CONSTRUCTION

16" ELEVATED STAGE / PLATFORM
WOOD CONSTRUCTION

FLOWER GARDEN
PERENNIAL PLANTING

EXISTING TREE
TO REMAIN

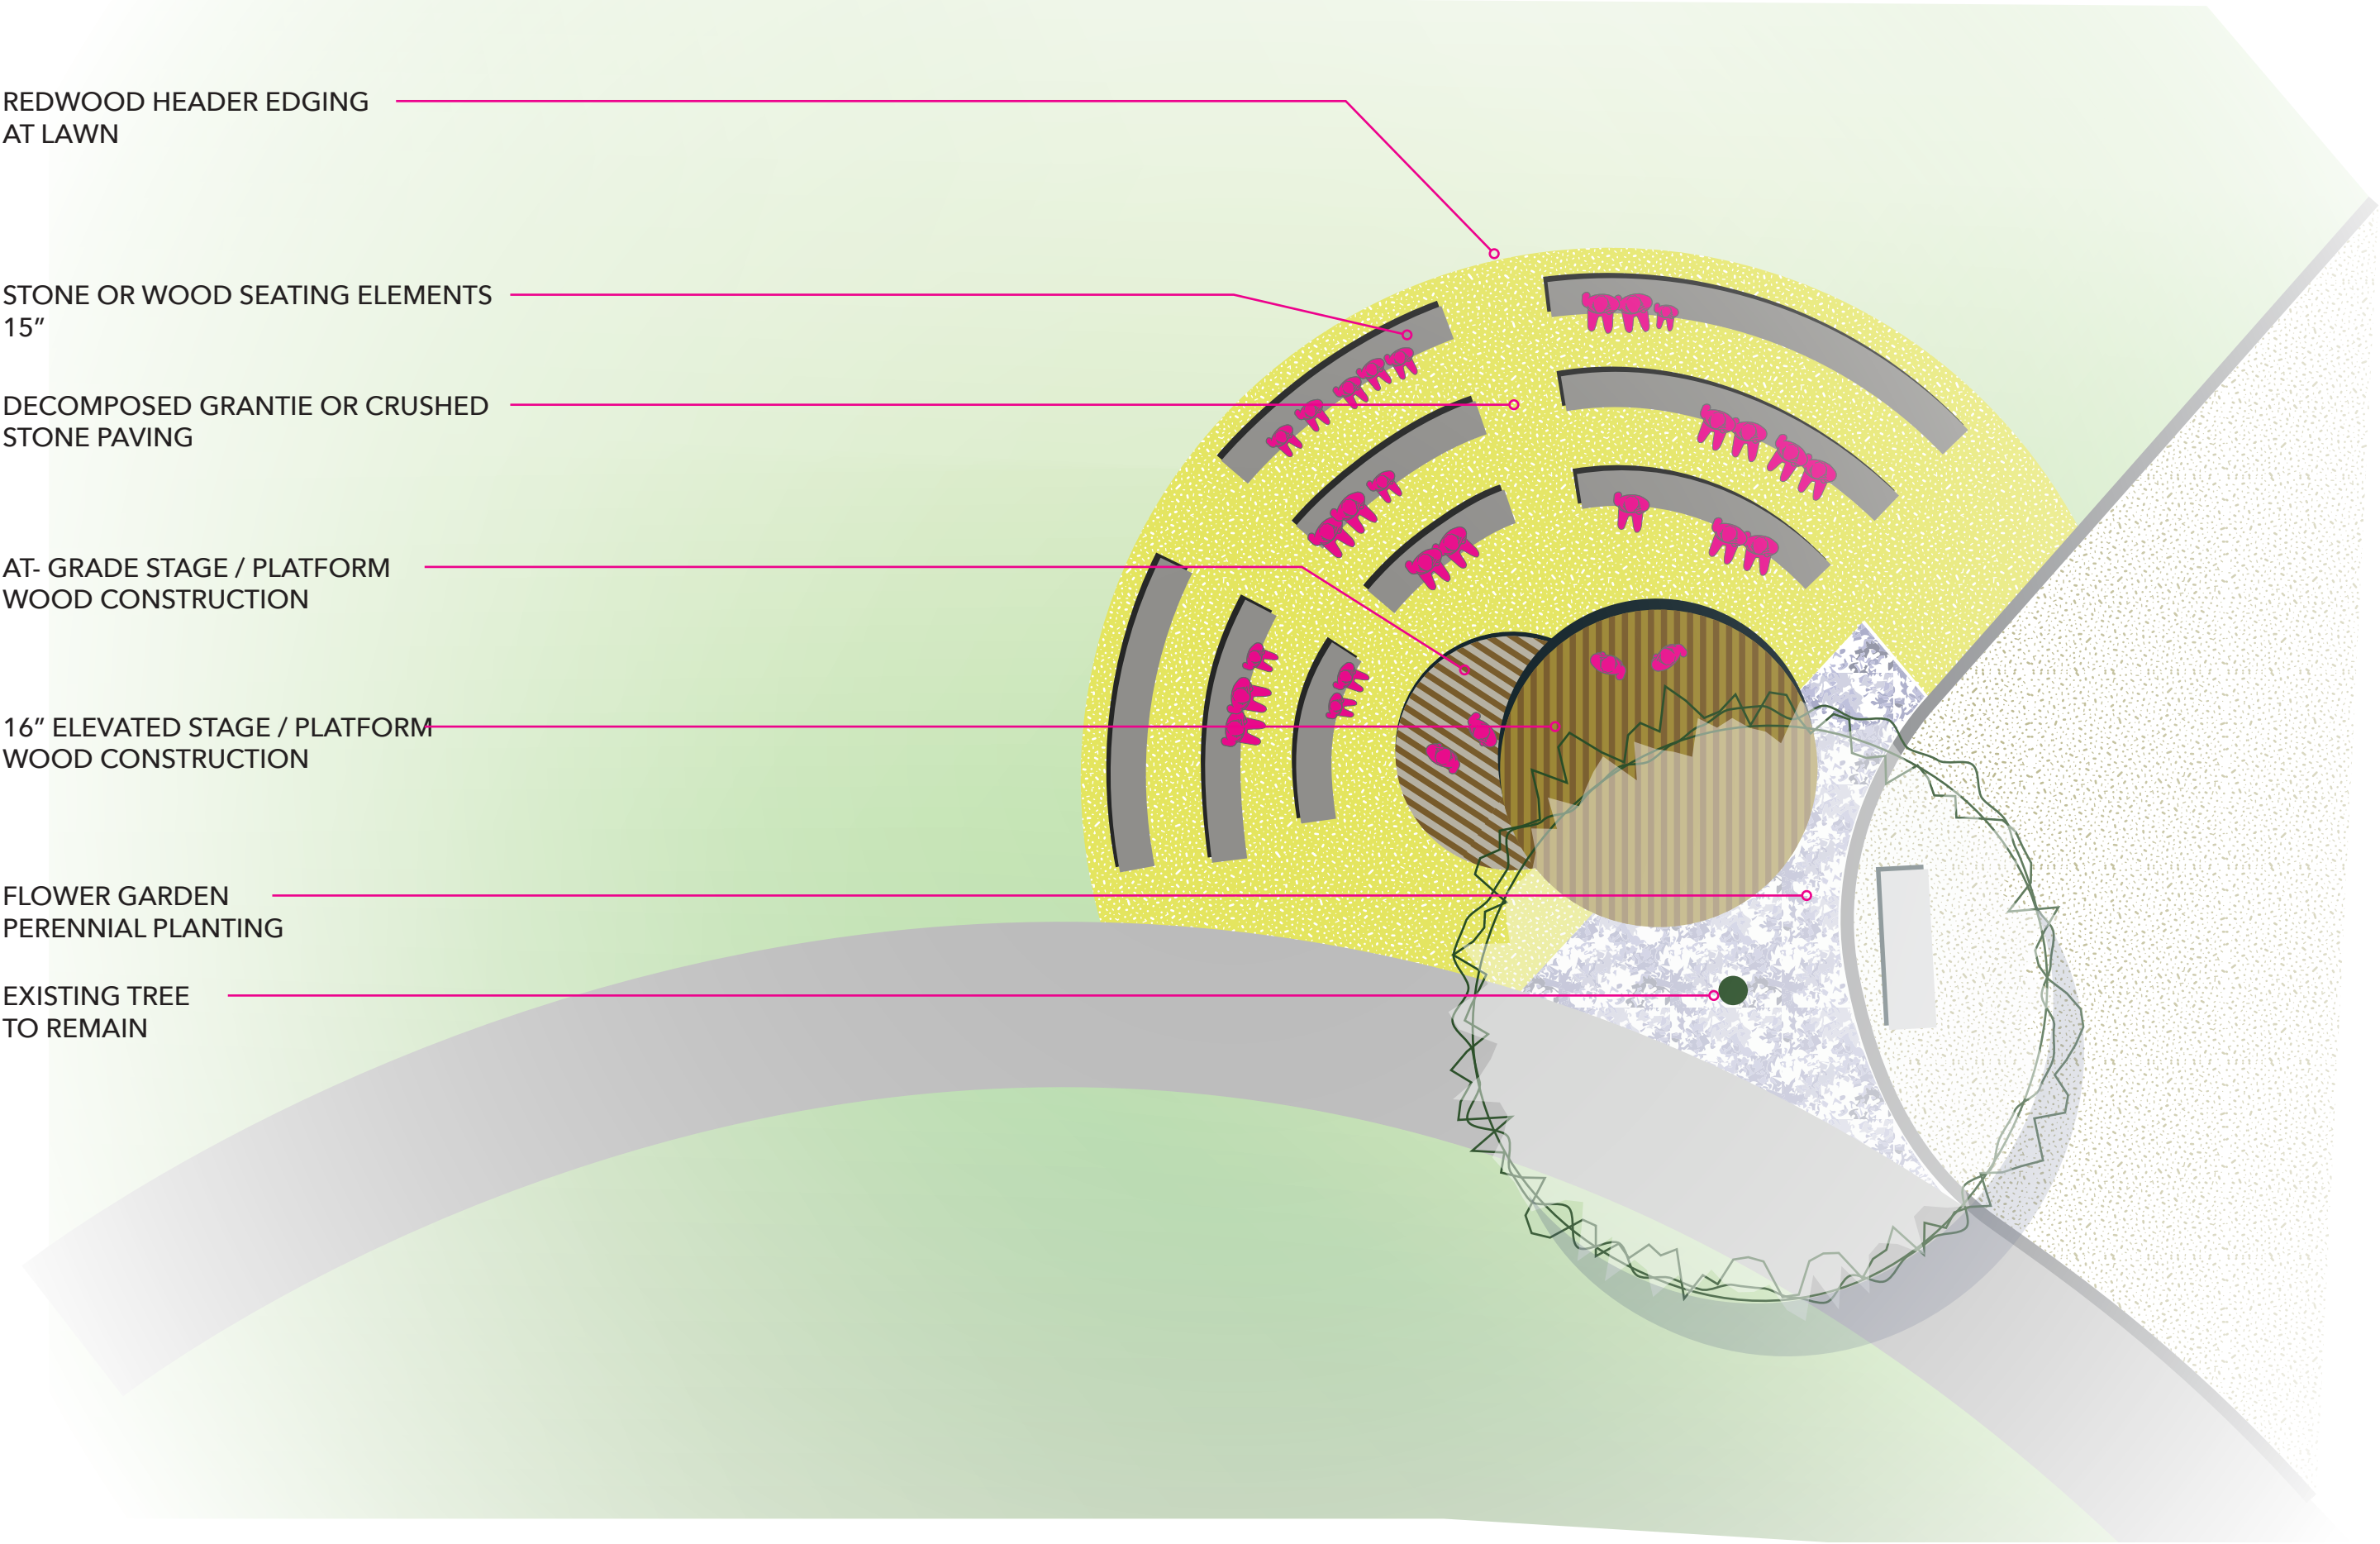

date: MAY 6, 2016

scale: 1/18" = 1' - 0"

NORTH

project title:

KRUSI PARK - MEMORIAL

ALAMEDA, CALIFORNIA

drawing name:

SITE PLAN

