

848 LINCOLN AVE.
ALAMEDA, CA 94501
APN: 73-406-34-1


RENOVATION TO BROWN BROS BUILDING TO CREATE CHIROPRACTIC OFFICE.

An aerial photograph of a residential neighborhood. A red location pin is placed on a white house at 849 Lincoln Ave. The house is situated on a street labeled 'Lincoln Ave' that runs horizontally across the middle of the image. To the left of the house, a vertical street is labeled '9th St'. To the right of the house, another vertical street is labeled '10th St'. The neighborhood consists of numerous houses with varying roof colors and styles, interspersed with trees and greenery. A black dot is also visible on the same white house, slightly below the red pin. The overall scene is a typical suburban residential area.

PROJECT
LOCATION



NORTH

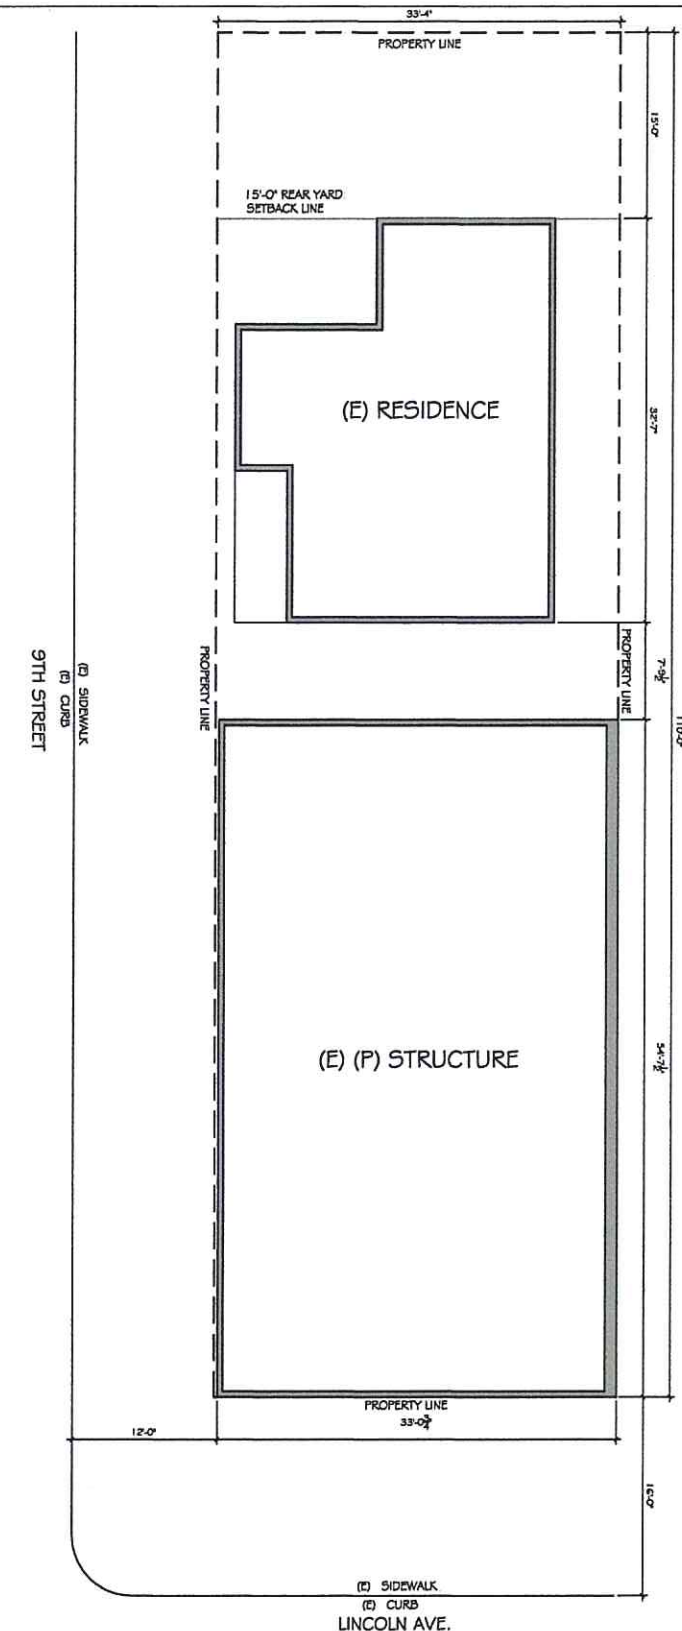

EXISTING/PROPOSED SITE PLAN



NORTH

RECEIVED
APR 27 2016
PERMIT CENTER
ALAMEDA, CA 94501

NICK LEE
ARCHITECTURE


CONTACT:
NICHOLAS LEE
807 HAIGHT AVE.
ALAMEDA, CA, 94501
PH: 415.378.4337

848 LINCOLN AVE.
ALAMEDA, CA 94501
APN: 73-406-34-1


[illegible]

Coversheet/Site Plan

		A1.0
Date	April 26, 2016	
Drawn by	MS	
		Scale 1/16" = 1'-0"

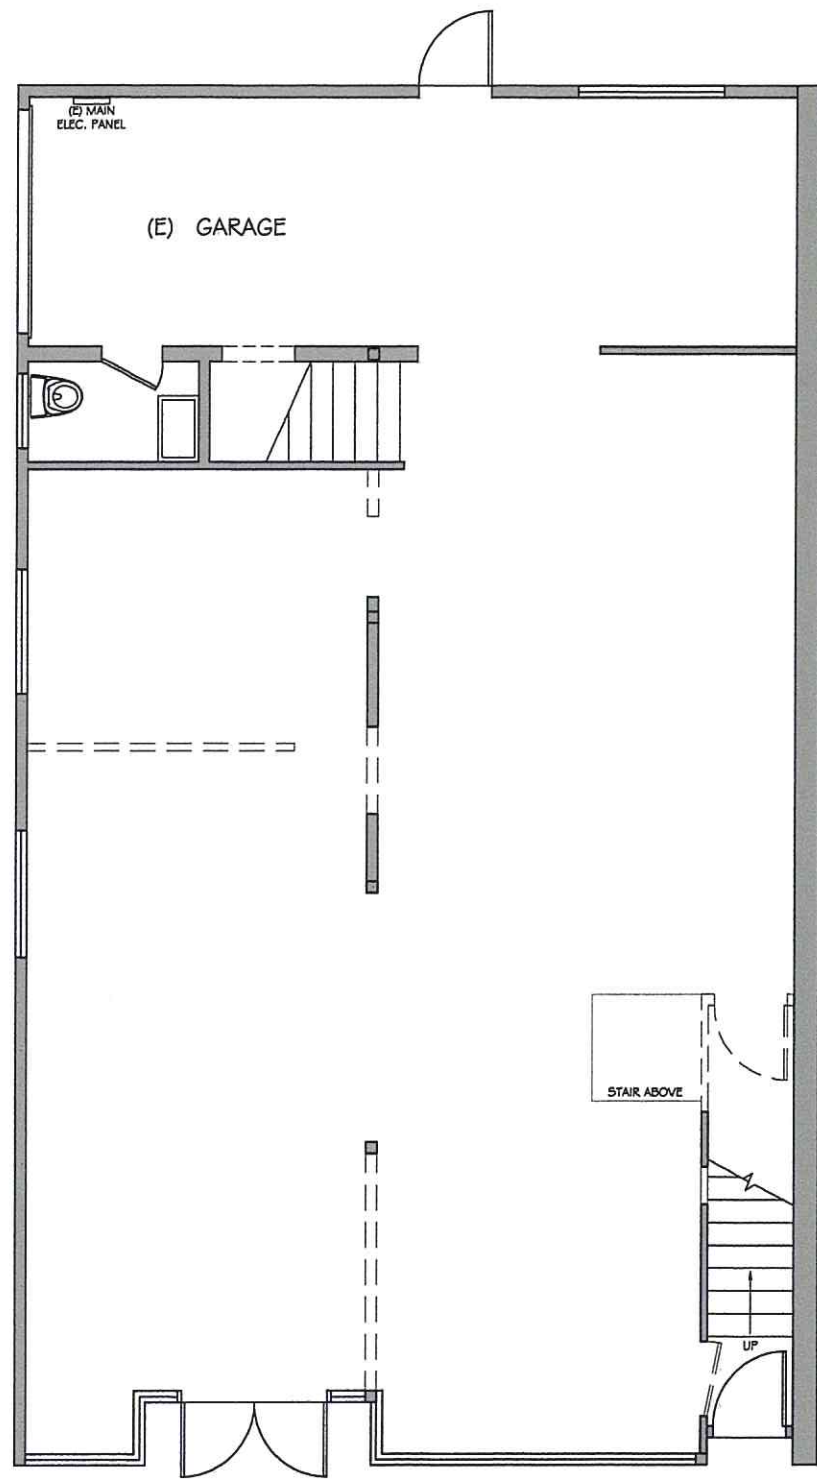

1 EXISTING/DEMO LOWER FLOOR PLAN
A2.0 1/8" = 1'-0"

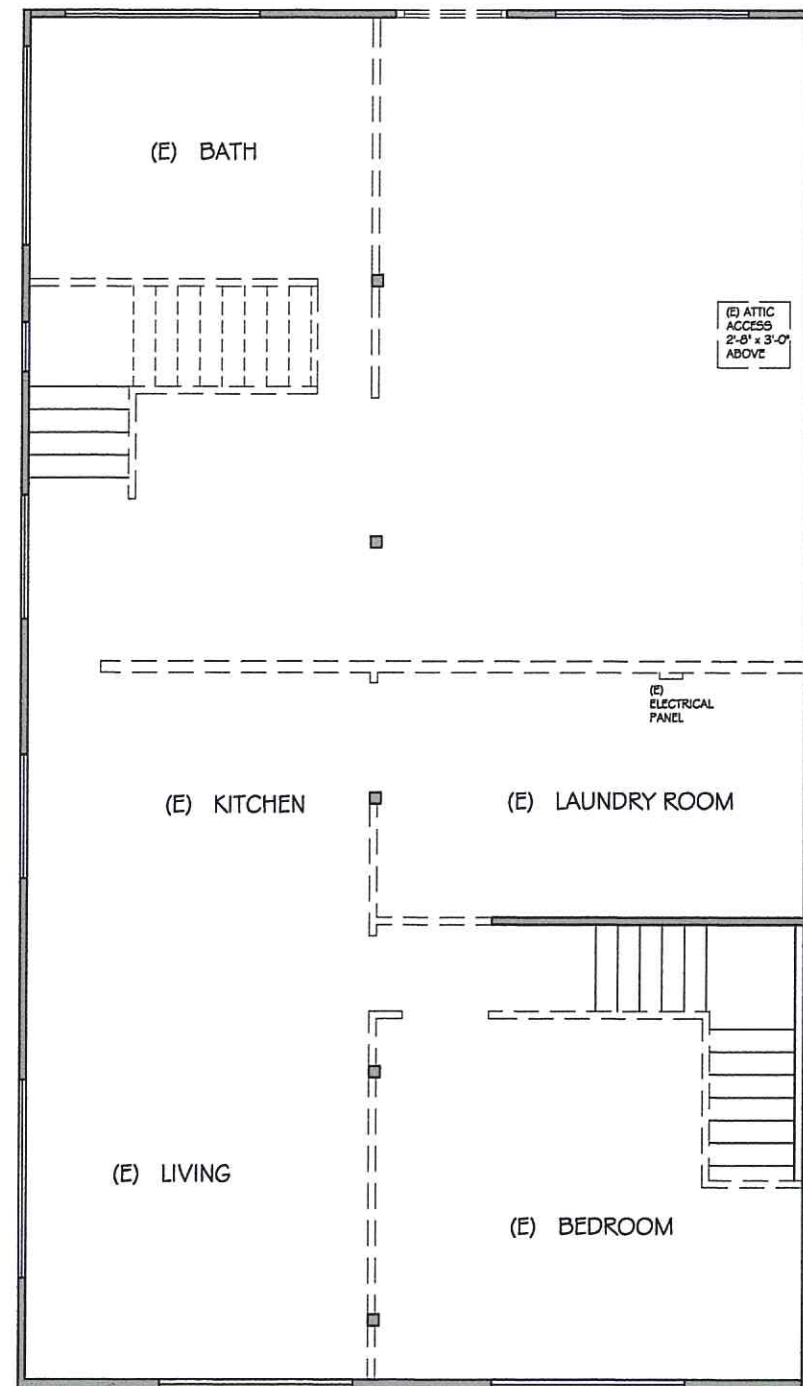

2 EXISTING/DEMO UPPER FLOOR PLAN
A2.0 1/8" = 1'-0"



WALL LEGEND	
EXISTING WALLS TO REMAIN	
WALL TO BE REMOVED	



NICK LEE
ARCHITECTURE

CONTACT:
NICHOLAS LEE
807 HAIGHT AVE.
ALAMEDA, CA, 94501
PH: 415.378.4337

CHIROPRACTIC OFFICE

848 LINCOLN AVE.
ALAMEDA, CA 94501
APN: 73-406-34-1


No.	Description	Date

Existing/Demo Floor Plans


Date April 26, 2016
Drawn by MS

A2.0

Scale 1/8" = 1'-0"

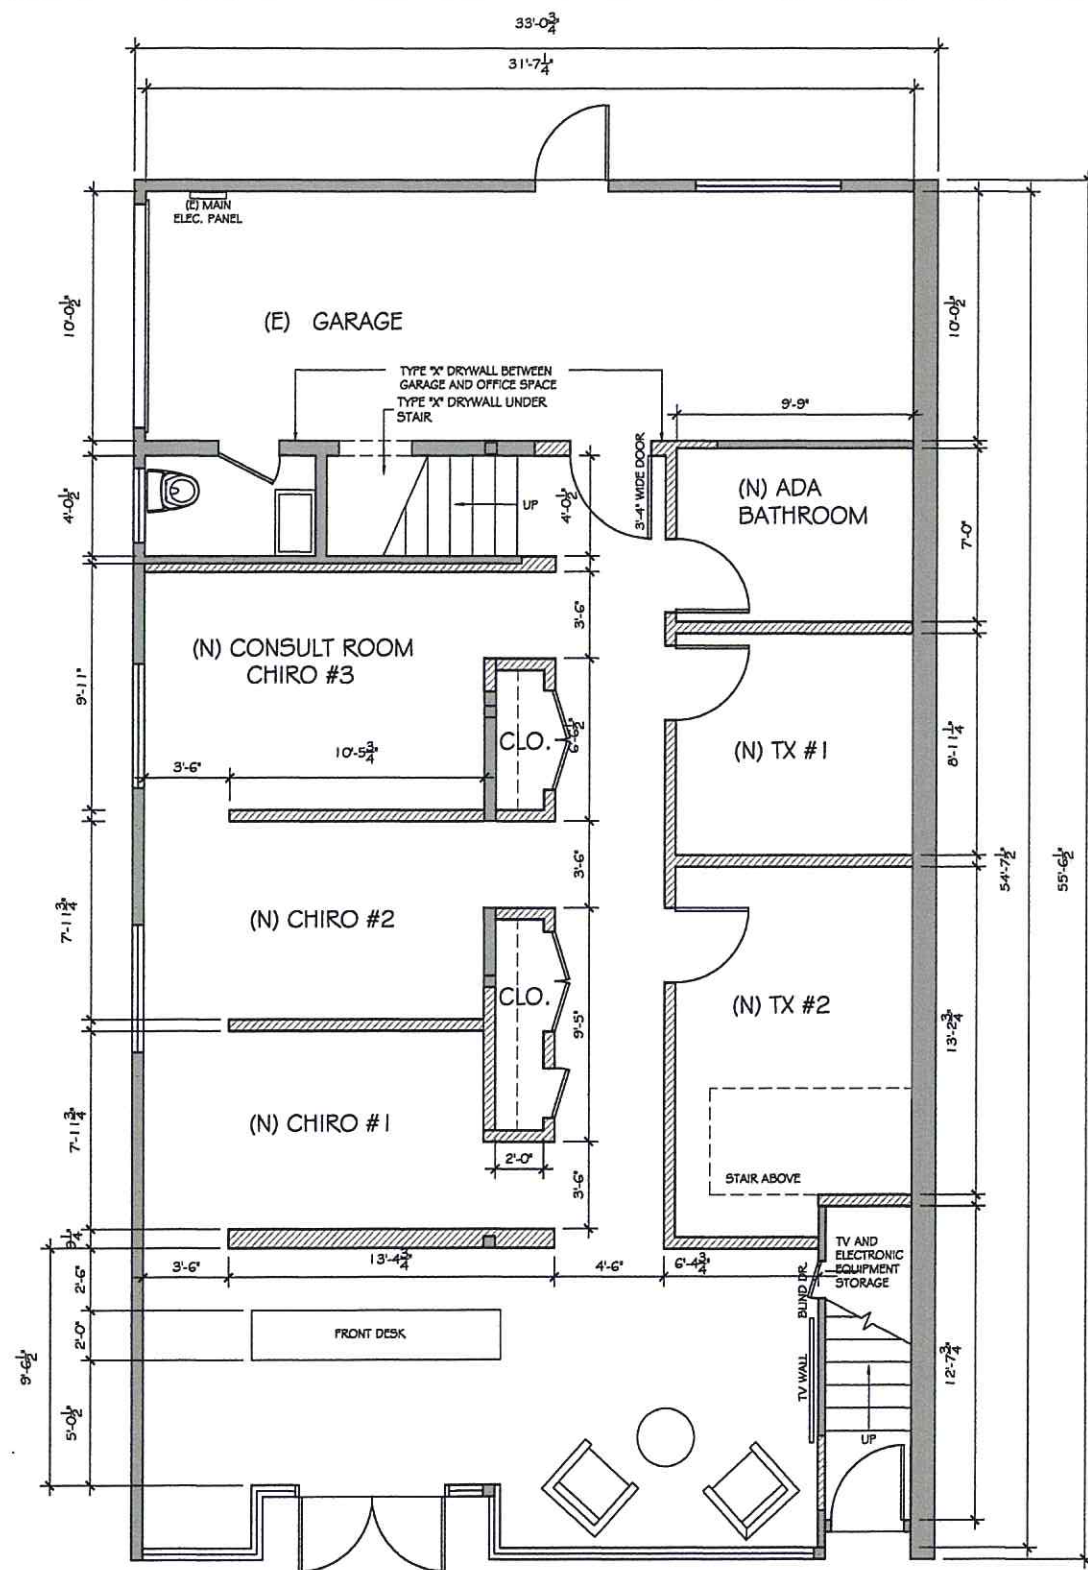

1
A2.1
PROPOSED LOWER FLOOR PLAN
1/8" = 1'-0"

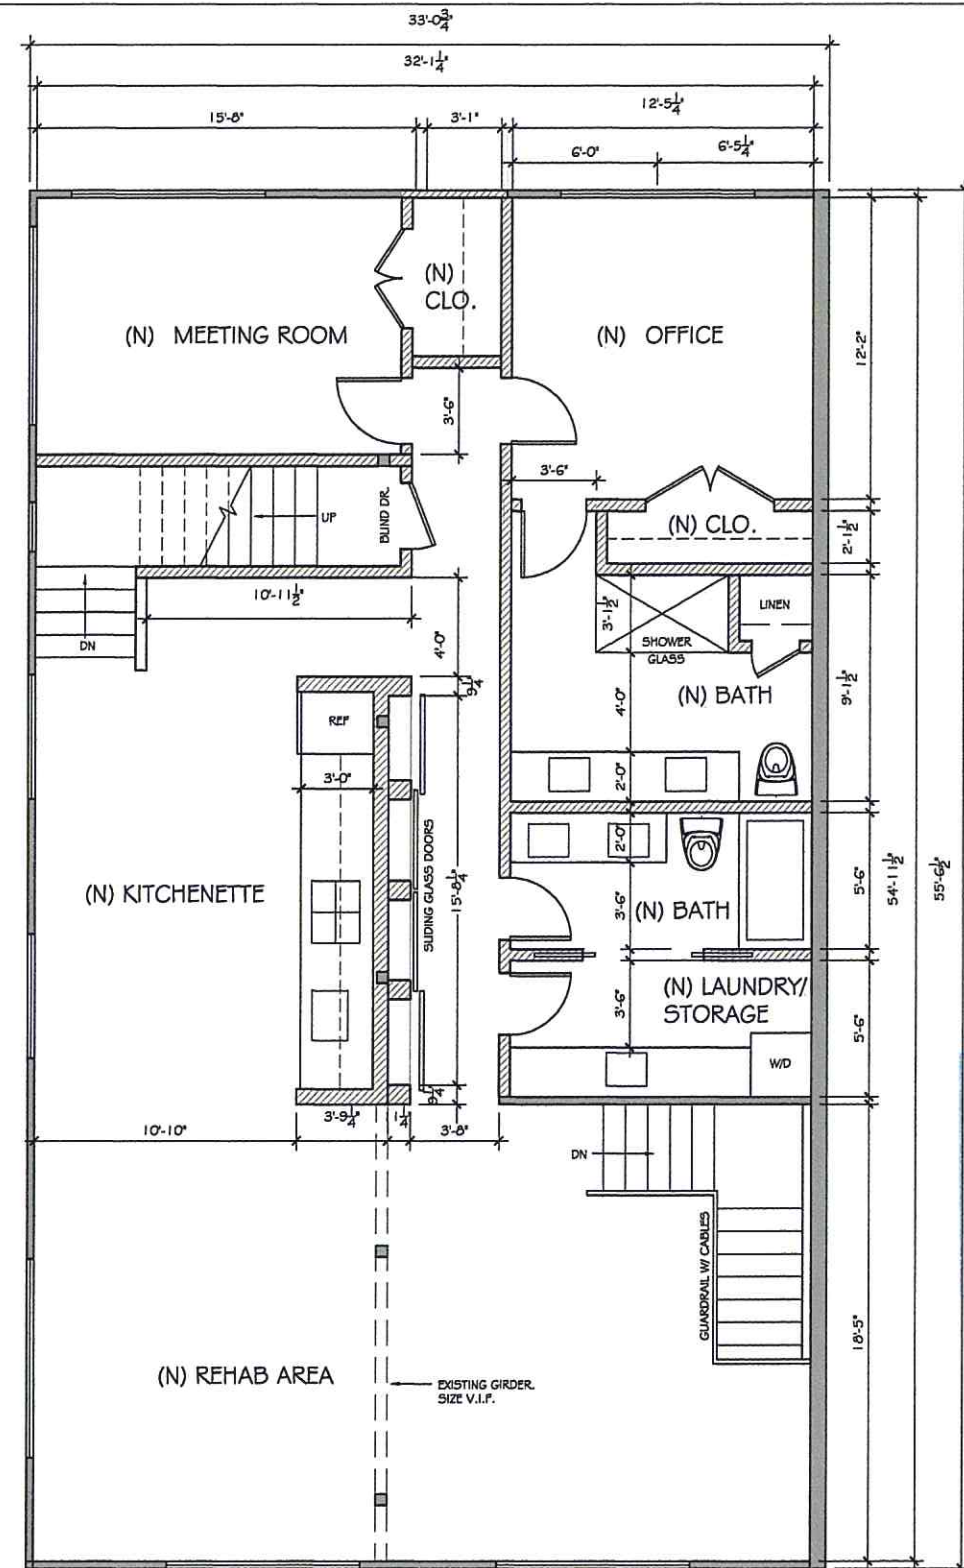

2
A2.1
PROPOSED UPPER FLOOR PLAN
1/8" = 1'-0"



WALL LEGEND	
EXISTING WALLS TO REMAIN	
NEW WALLS	



NICK LEE
ARCHITECTURE

CONTACT:
NICHOLAS LEE
807 HAIGHT AVE.
ALAMEDA, CA, 94501
PH: 415.378.4337

CHIROPRACTIC OFFICE
848 LINCOLN AVE.
ALAMEDA, CA 94501
APN: 73-406-34-1

No.	Description	Date

Proposed Floor Plans

Date April 26, 2016
Drawn by MS

A2.1

Scale 1/8" = 1'-0"