


EVENT CENTER



CHUCK CORICA GOLF COMPLEX

1 Clubhouse Memorial Road, Alameda, California 94502

VICINITY MAP

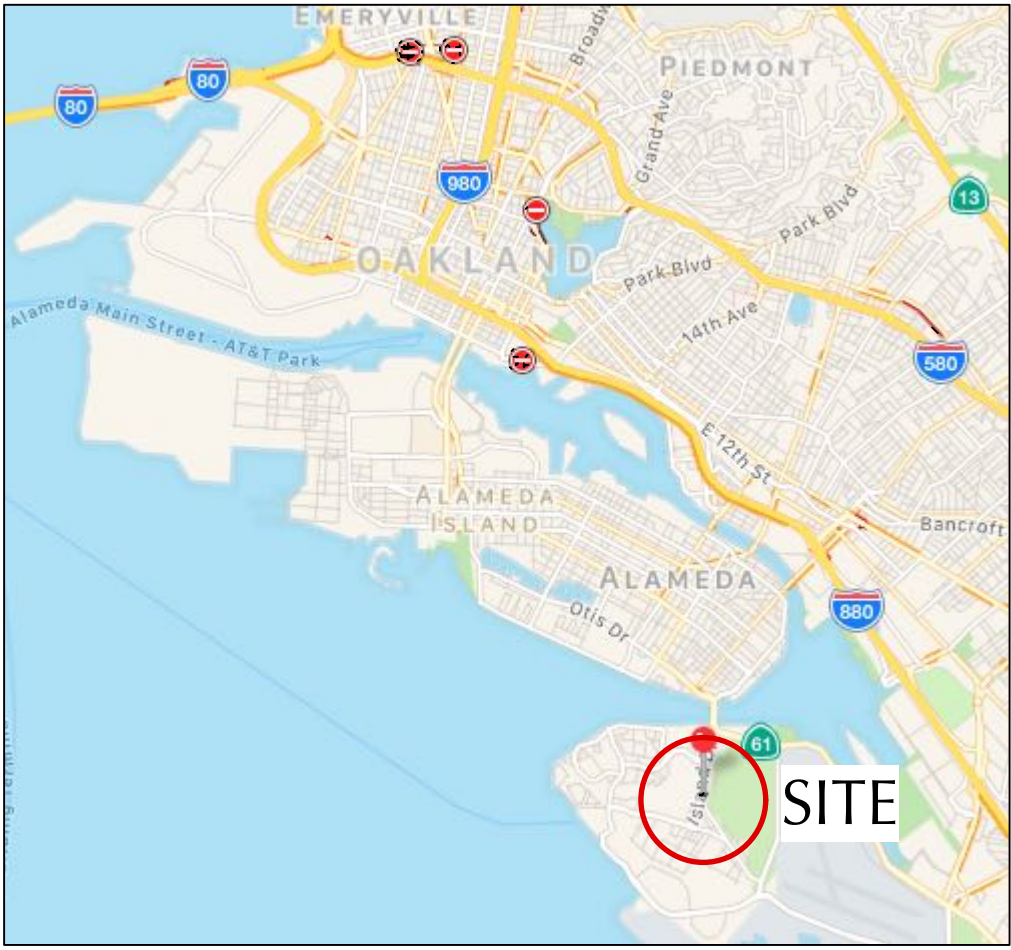

GOLF COURSE MAP

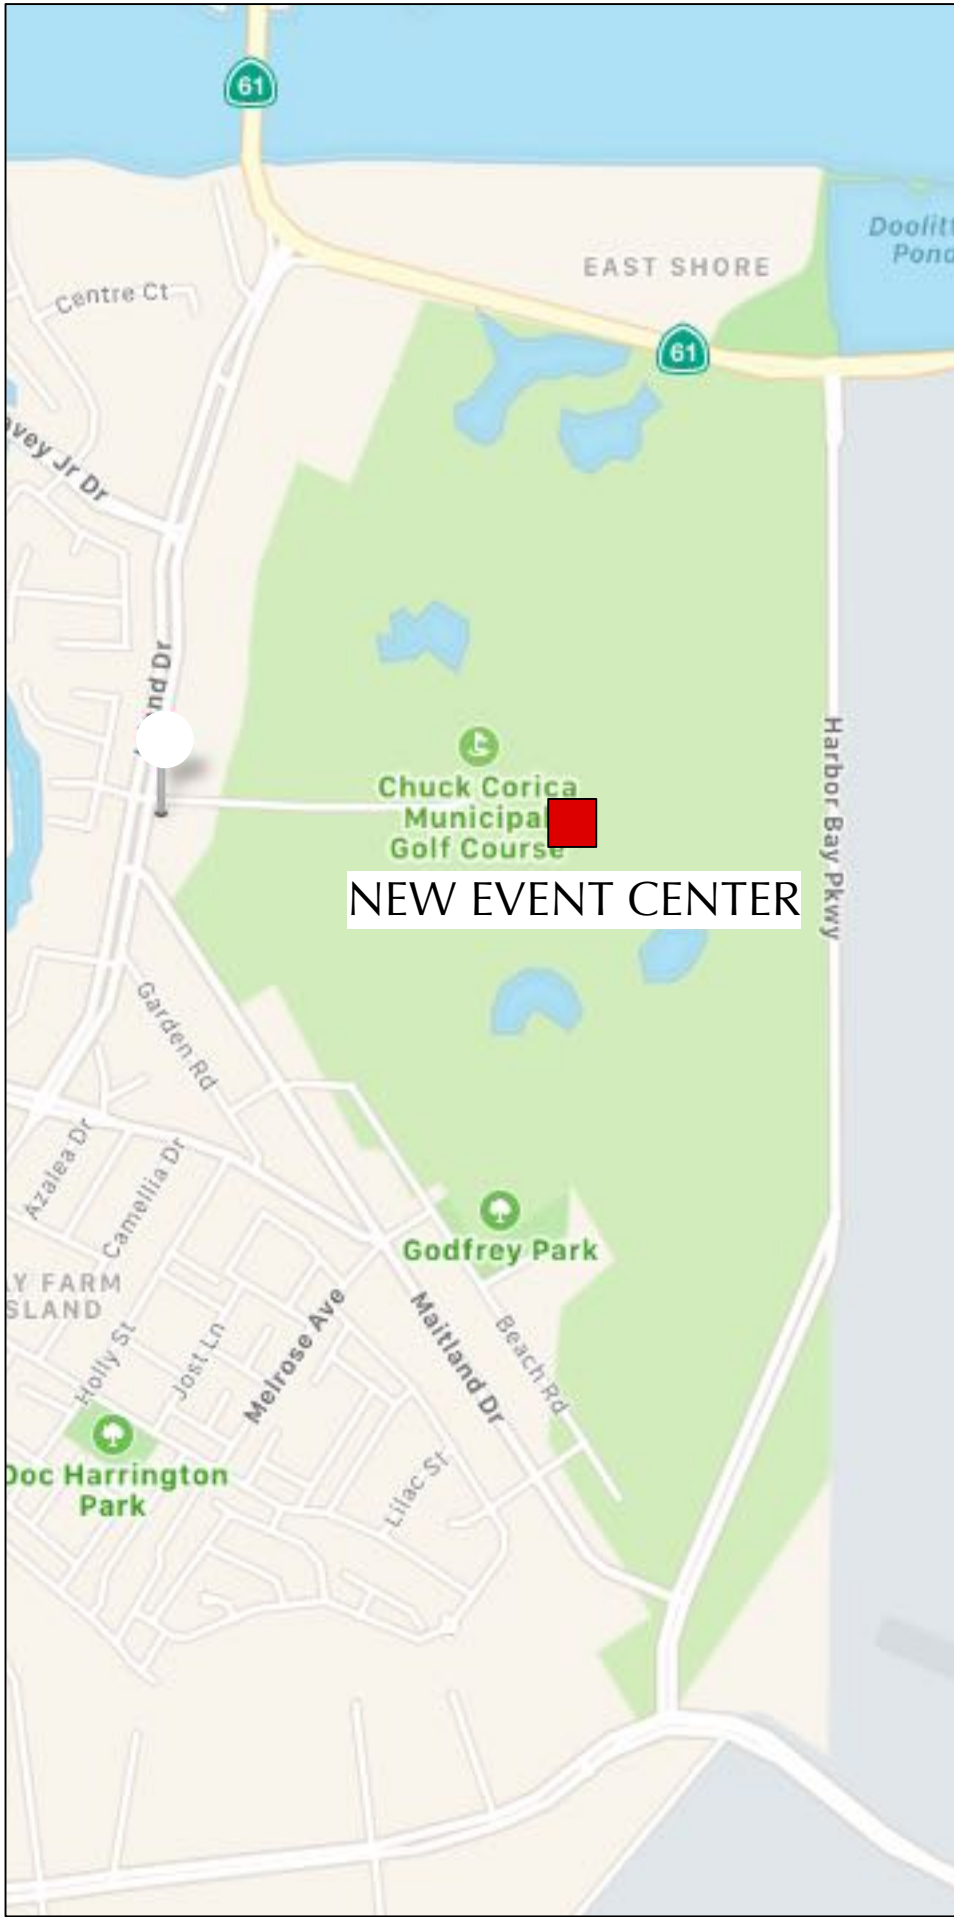 

SIMILAR INSTALLATION @ MEADOW CREEK GOLF CLUB IN ROSEVILLE, CA



VIEW OF SITE



SCOPE OF THE WORK

1. Build a new Event structure:
2. Restrooms and Service structures attached to event structure.
3. New paved area.
4. New fence/sliding gates at existing Service yard.
5. New landscape (470 sf) surrounding Event structure (near mechanical and restroom areas).

PROJECT INFORMATION

Zoning:	O Open Space
Occupancy classification:	A-2 Assembly group without unconcentrated fixed seats.
Enclosed Event area:	4,102 sf
Service building area:	234 sf
Restroom building area:	324 sf
Total Event building area:	4,660 sf
Open area under Event roof:	951 sf
Building Height:	Event building: 21 ft.
	Service and Restroom: 10 ft.

LIST OF DRAWINGS

- | | |
|----|---|
| A1 | COVER SHEET, SCOPE OF WORK, VICINITY MAP, PROJECT INFORMATION |
| A2 | SITE PLAN |
| A3 | FLOOR PLAN |
| A4 | EXTERIOR ELEVATIONS |
| A5 | EXTERIOR ELEVATIONS |
| A6 | BUILDING SECTIONS |


WINDOW SCHEDULE

See Floor Plan on A3 and Exterior Elevations on A4 and A5

- | | |
|---|--|
| A | TYPE A - Main level - tempered clear glass, alum. frame, mill finish.by Losberger |
| B | TYPE B - Main level - exterior doors - tempered clear glass, alum. frame, mill finish by Losberger |
| C | TYPE C - Upper level - clear vinyl screen by Losberger. |


21 September, 2017



MAEZONO ARCHITECTURE
BERKELEY CA 94707
jmaezono@comcast.net 510 502 4109


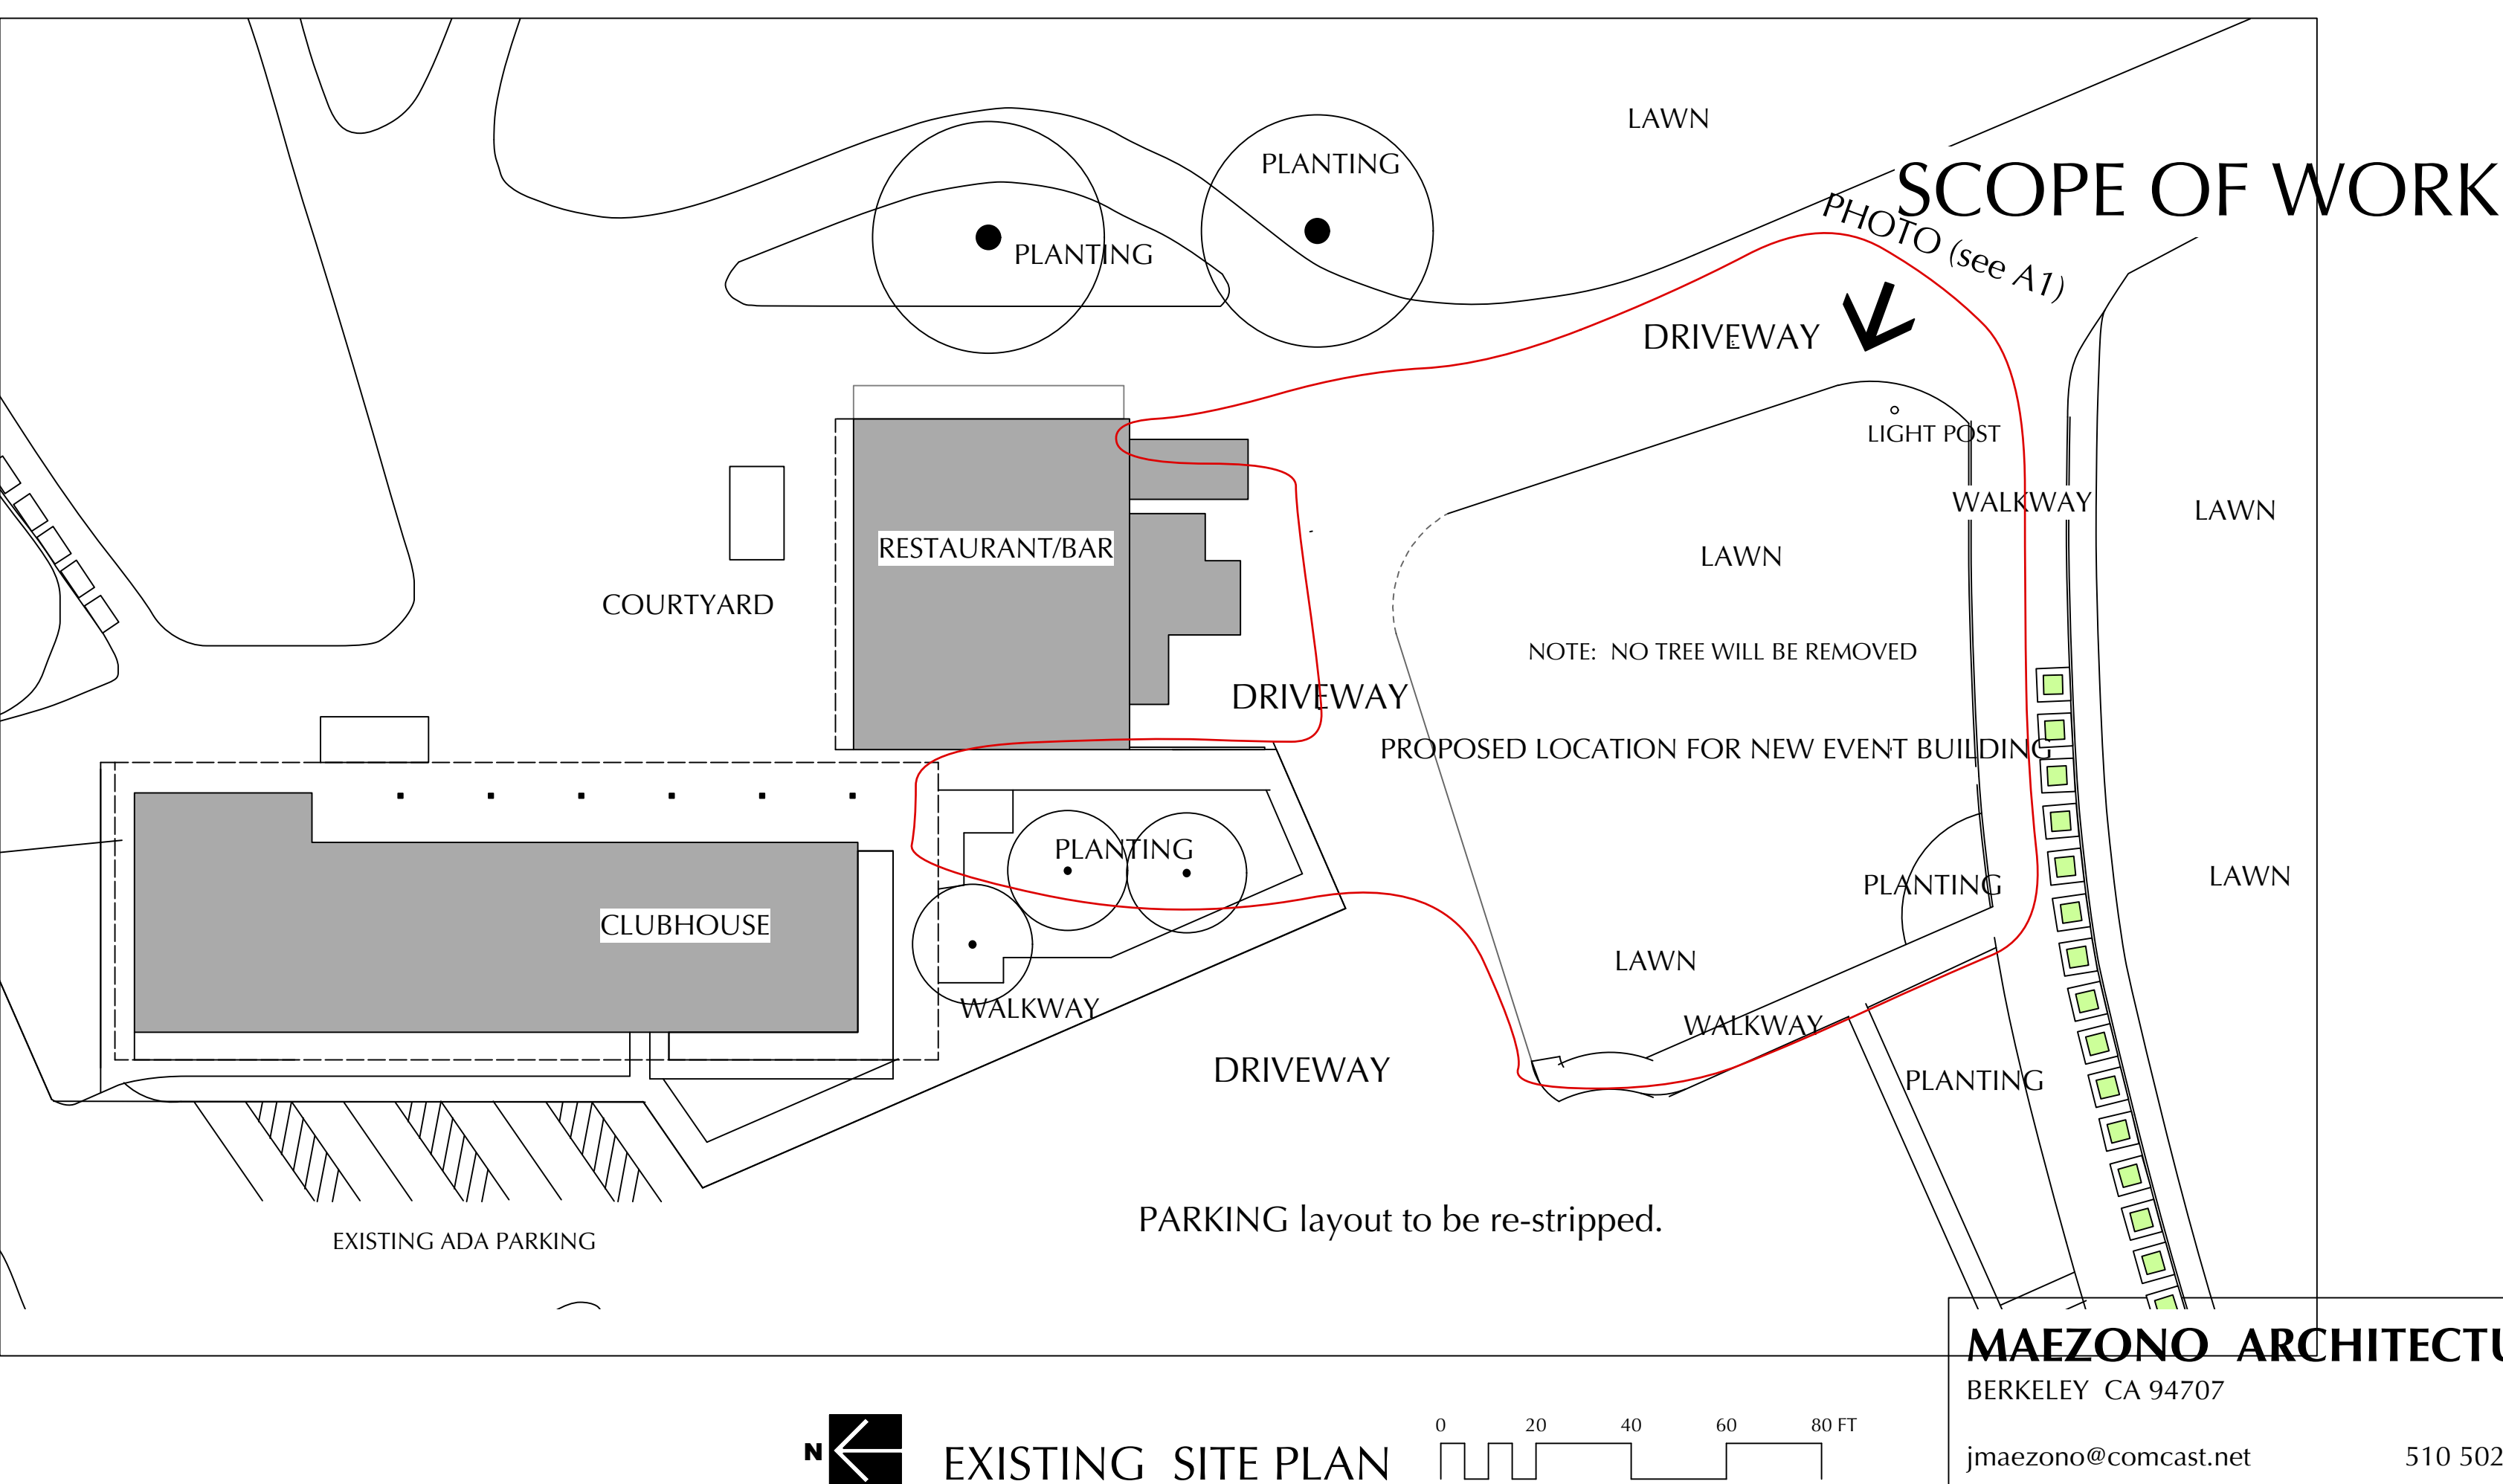



A2

510 502 4109

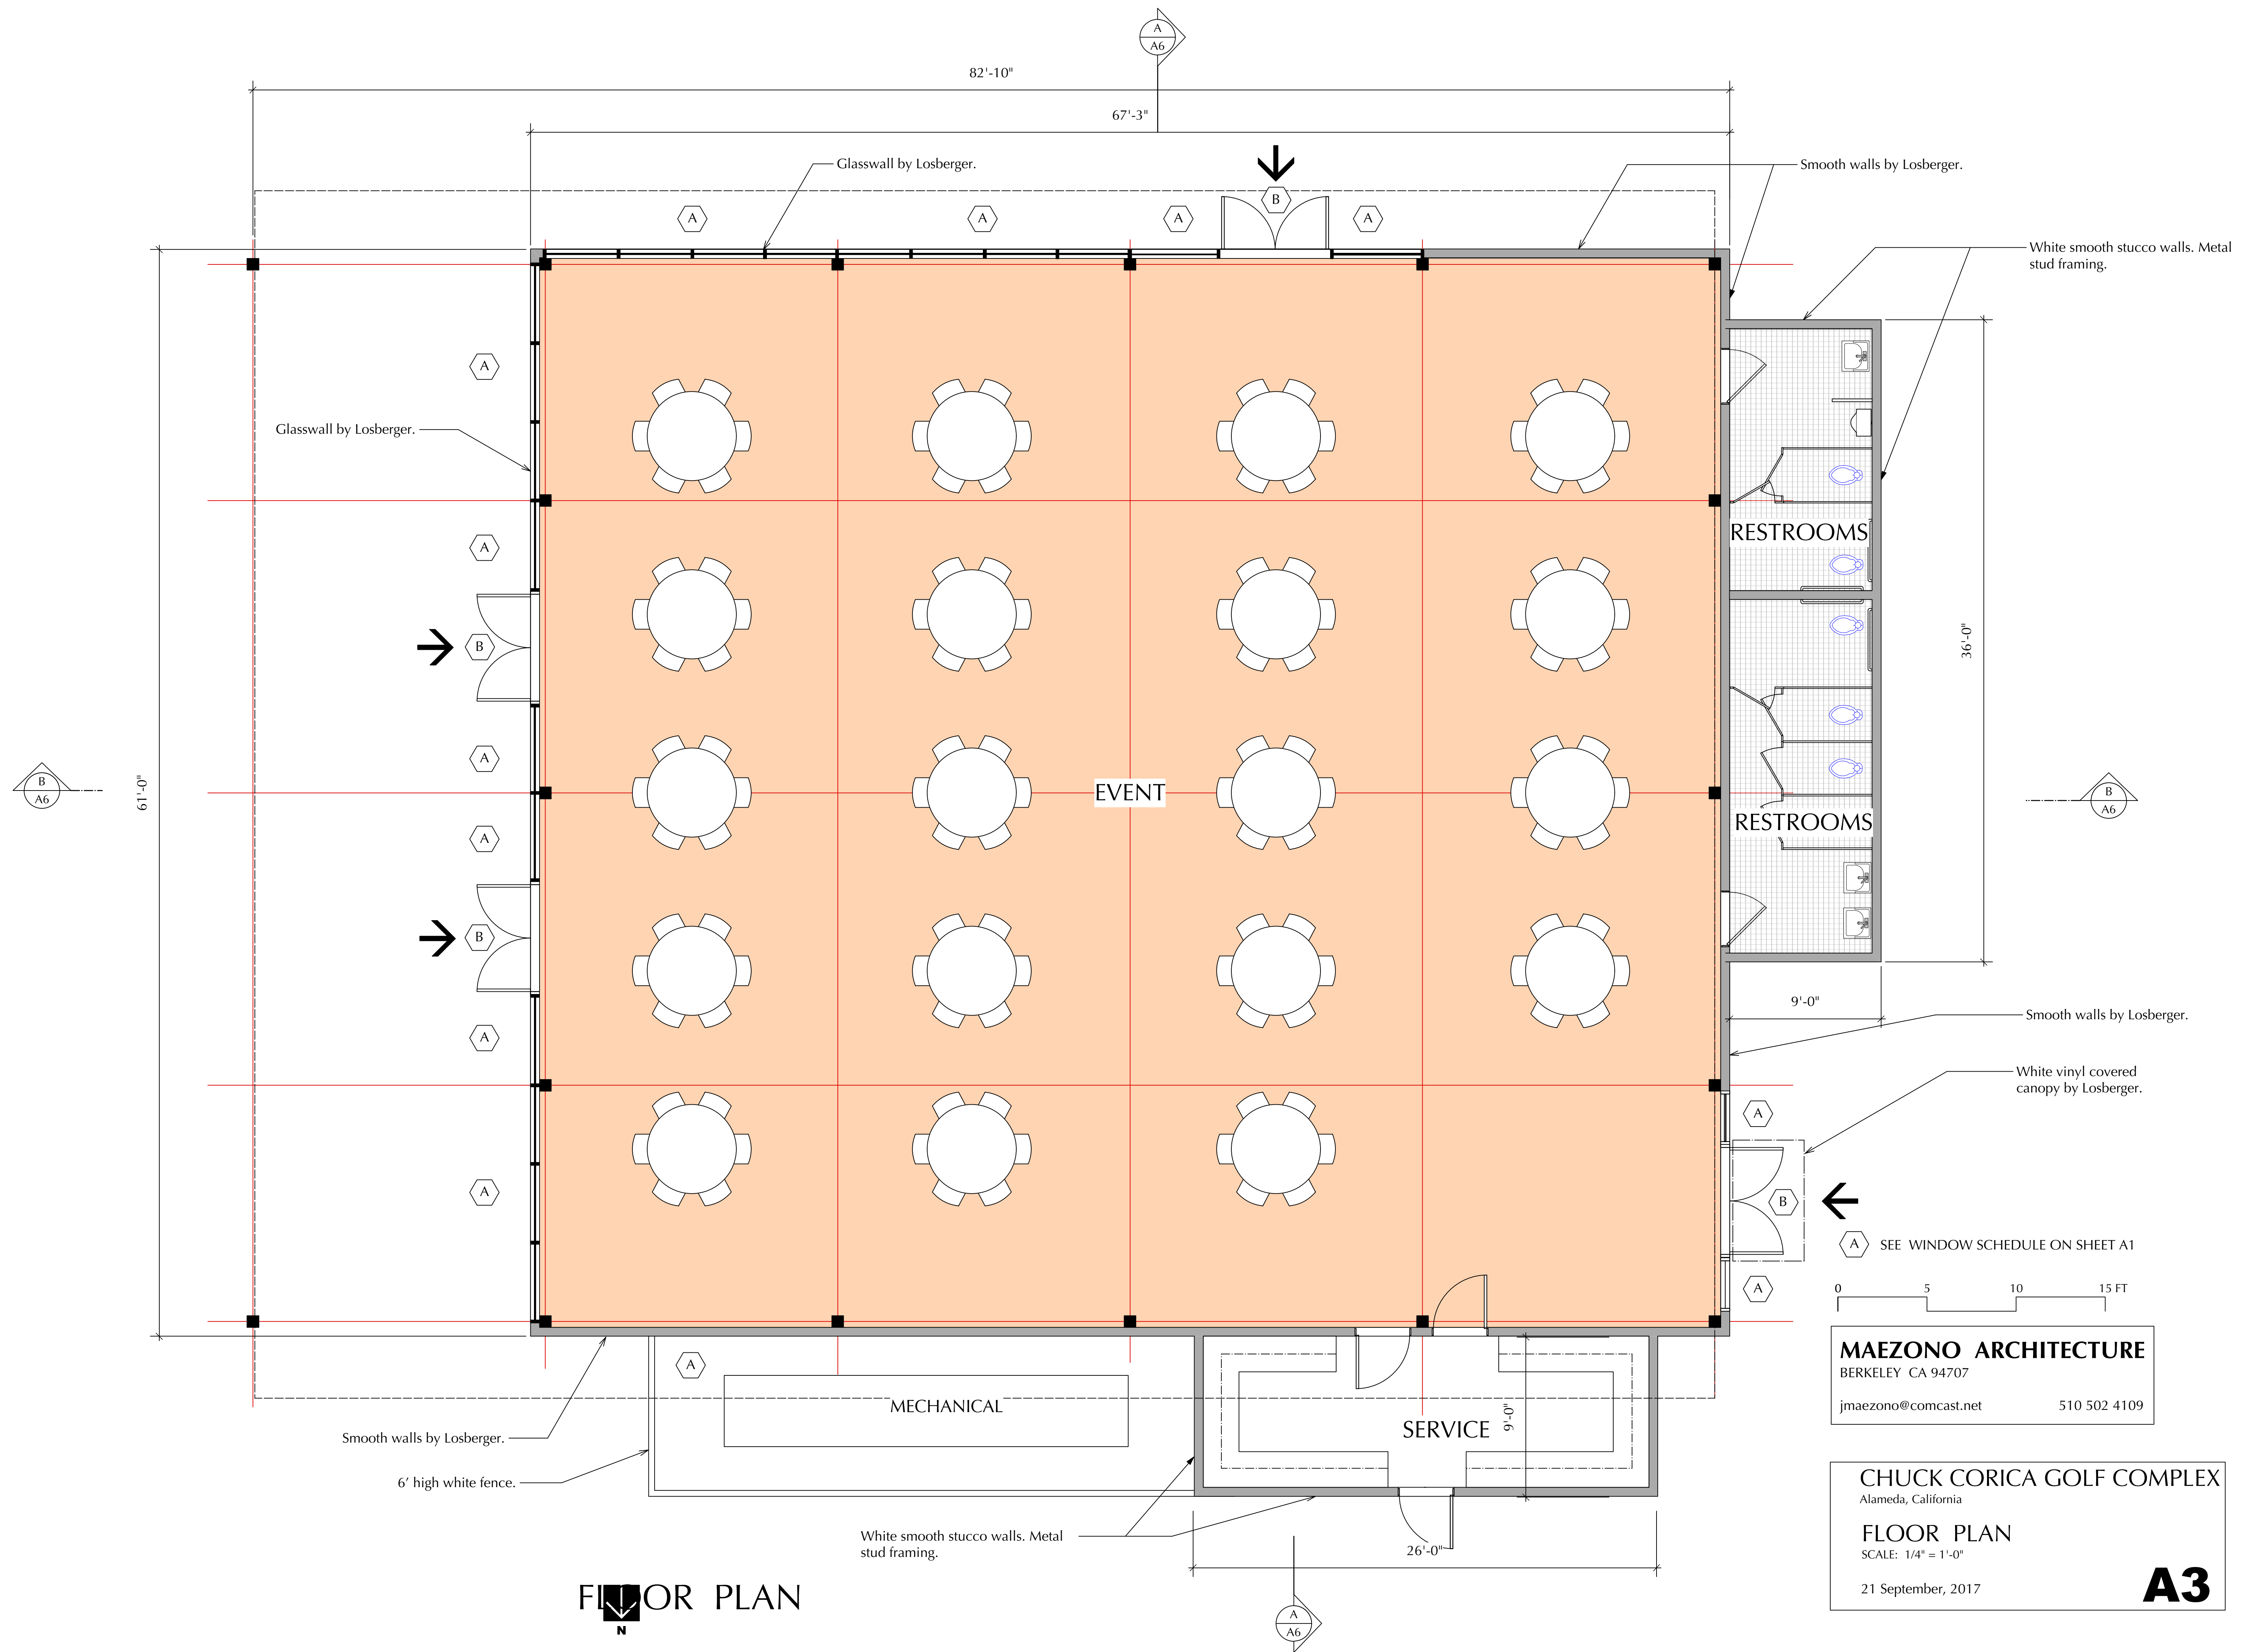


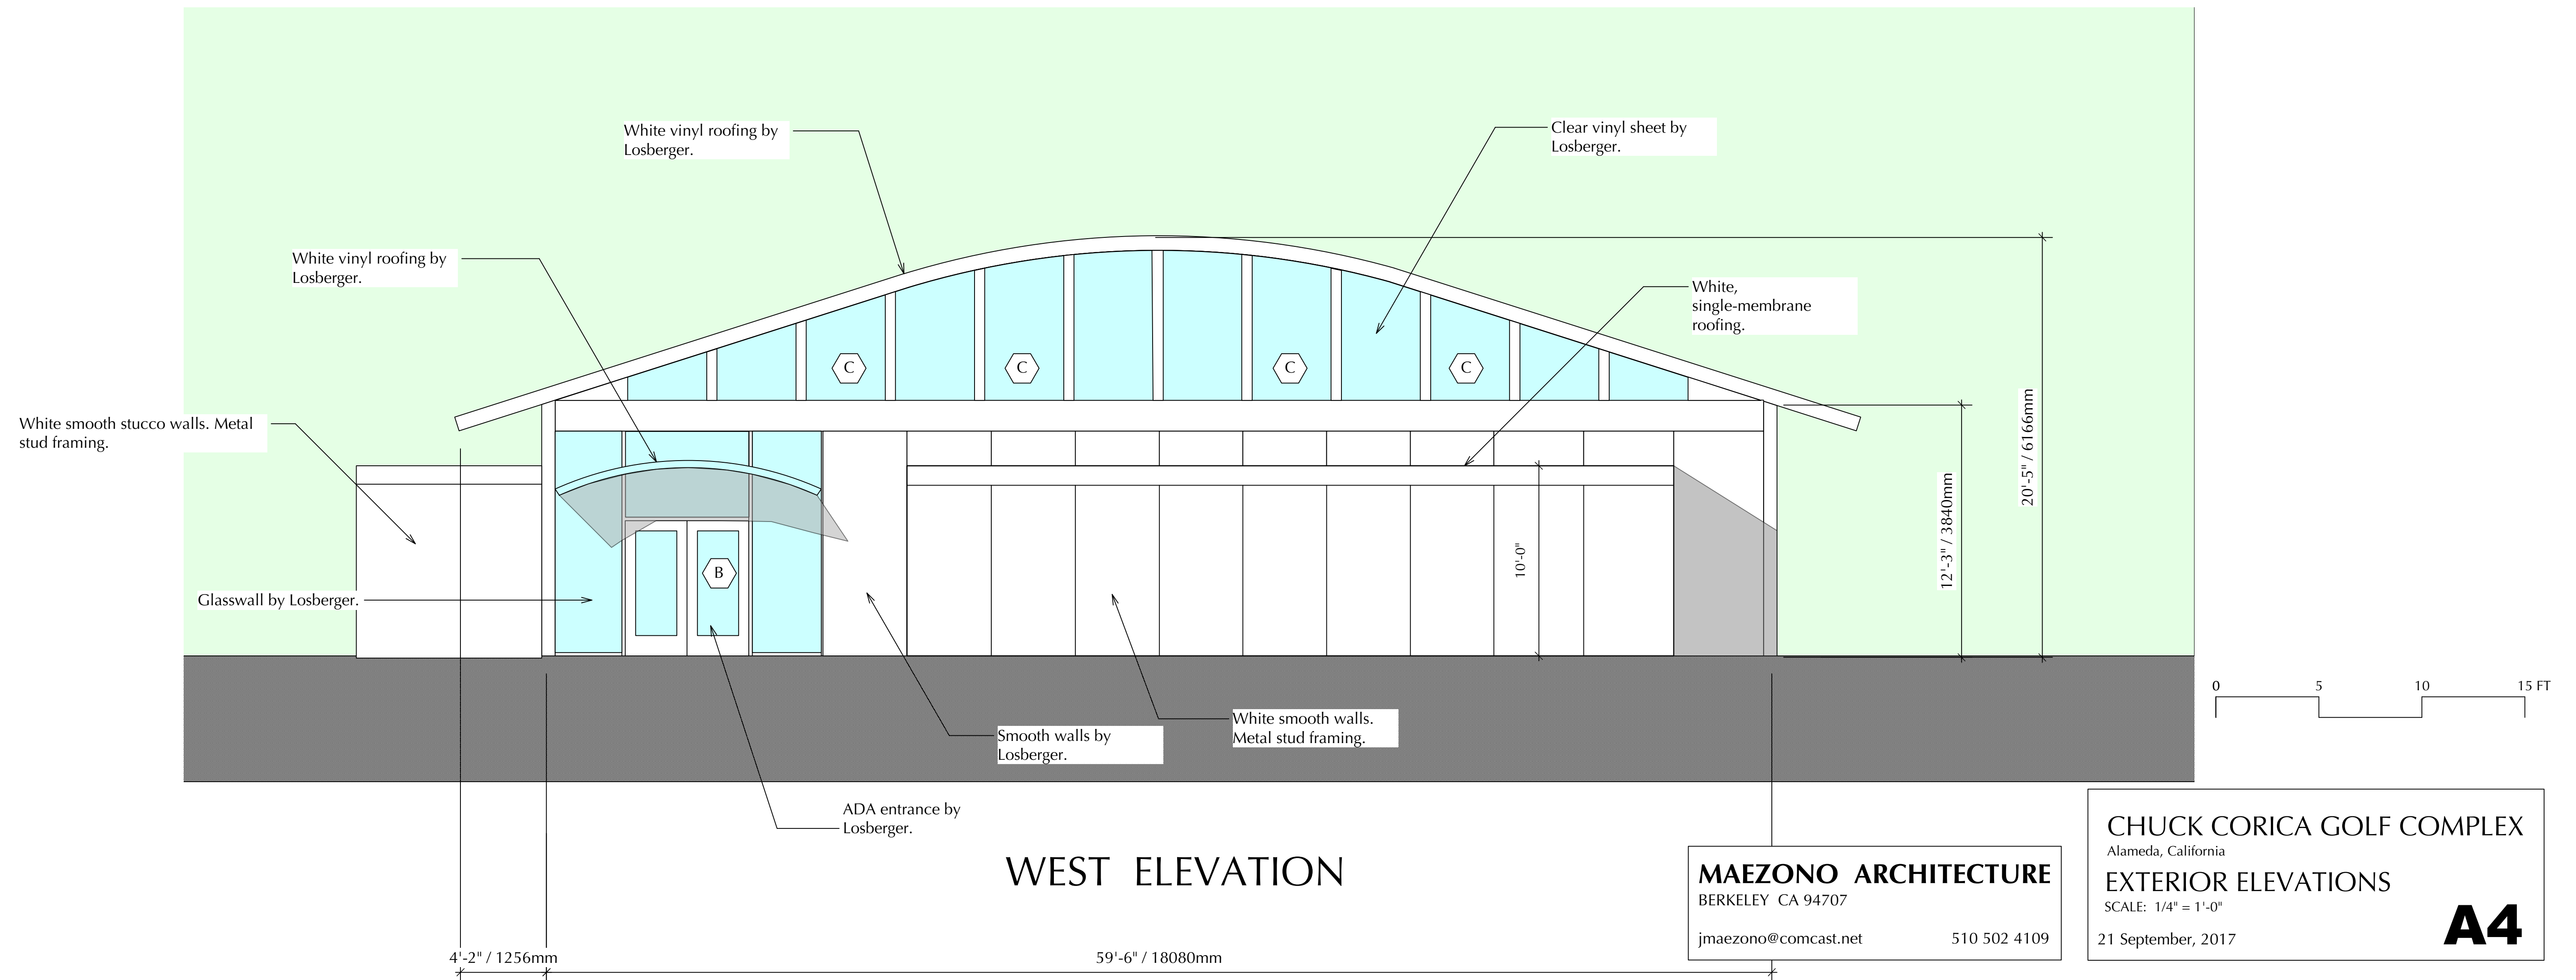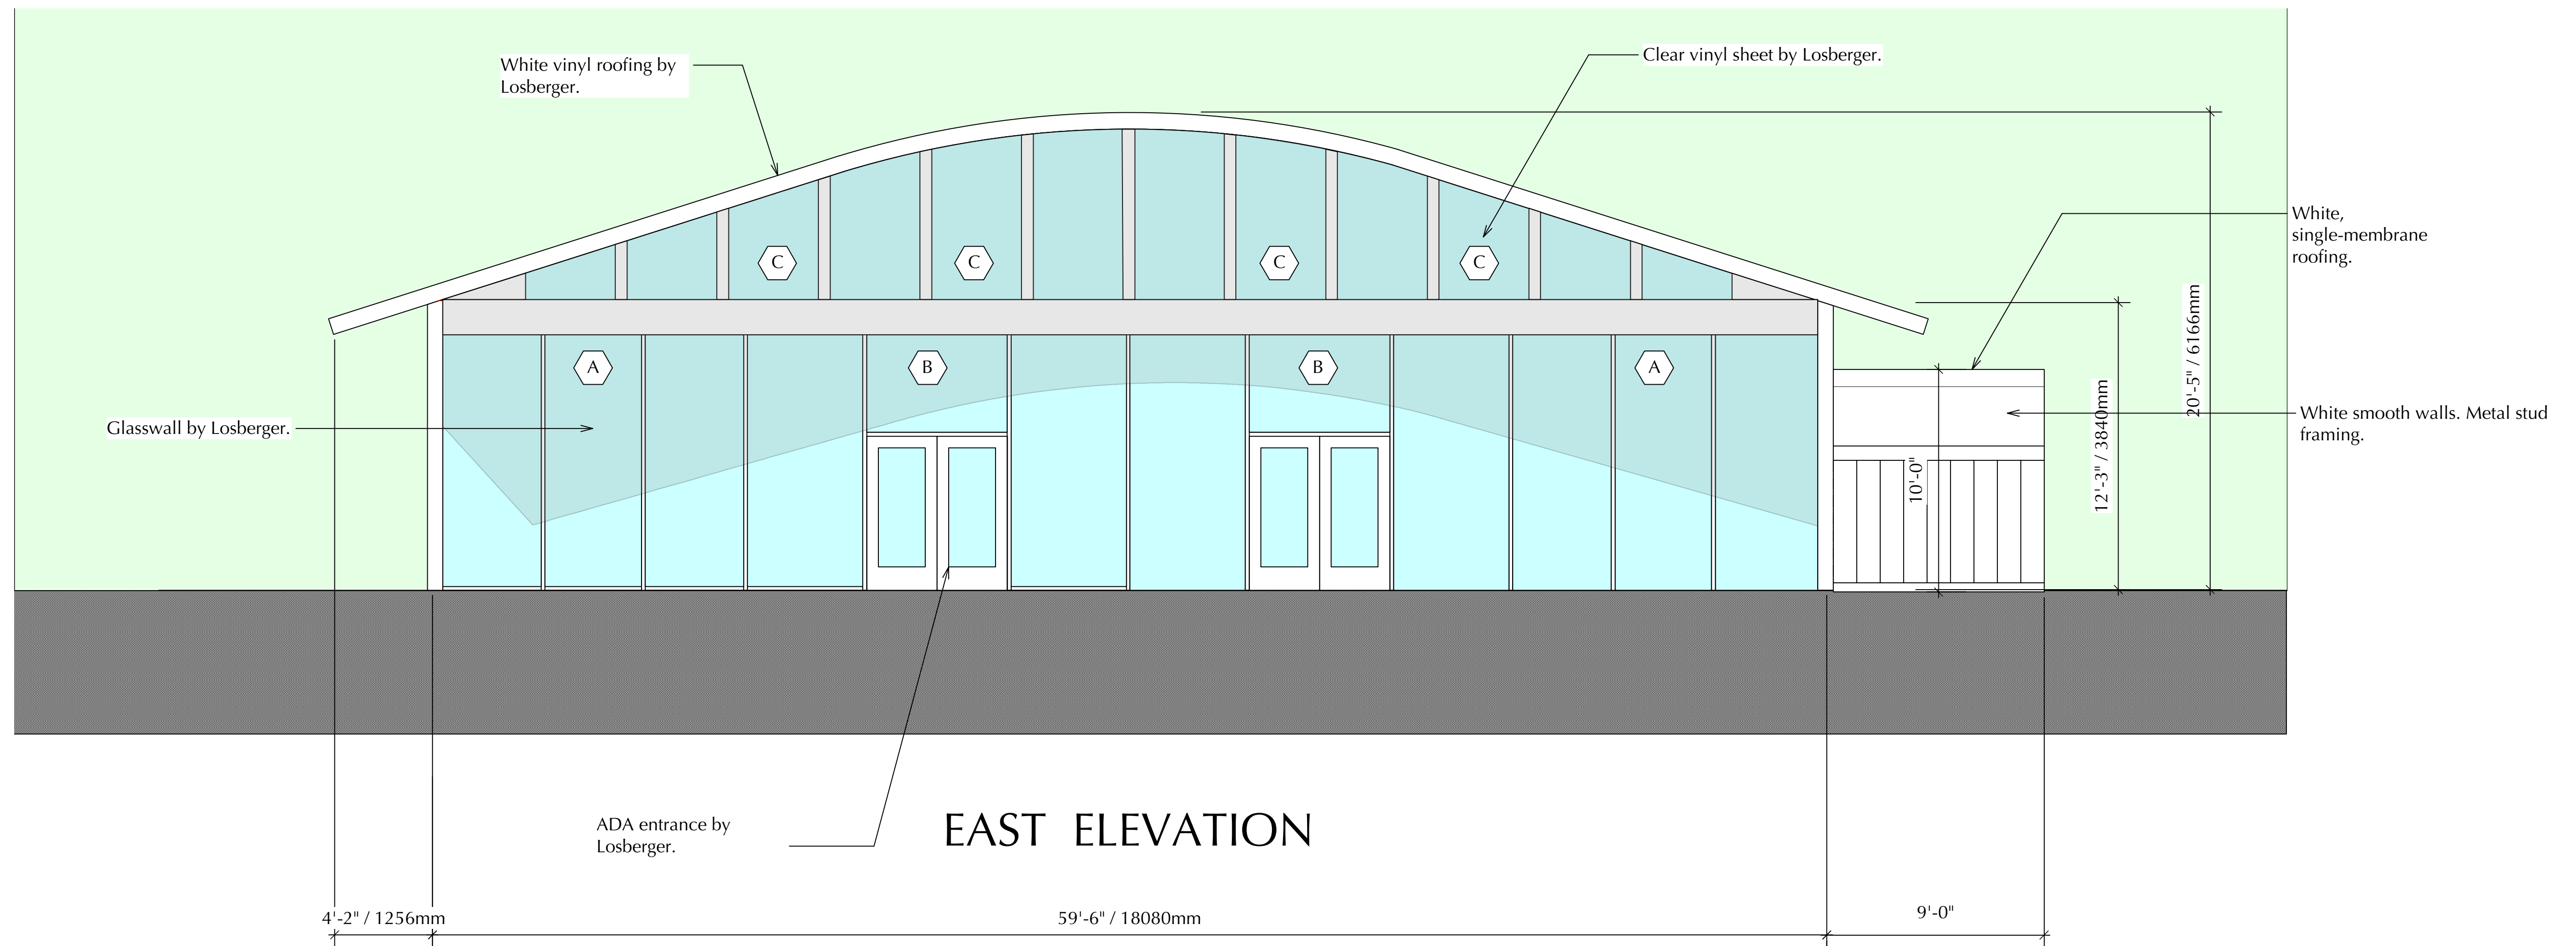

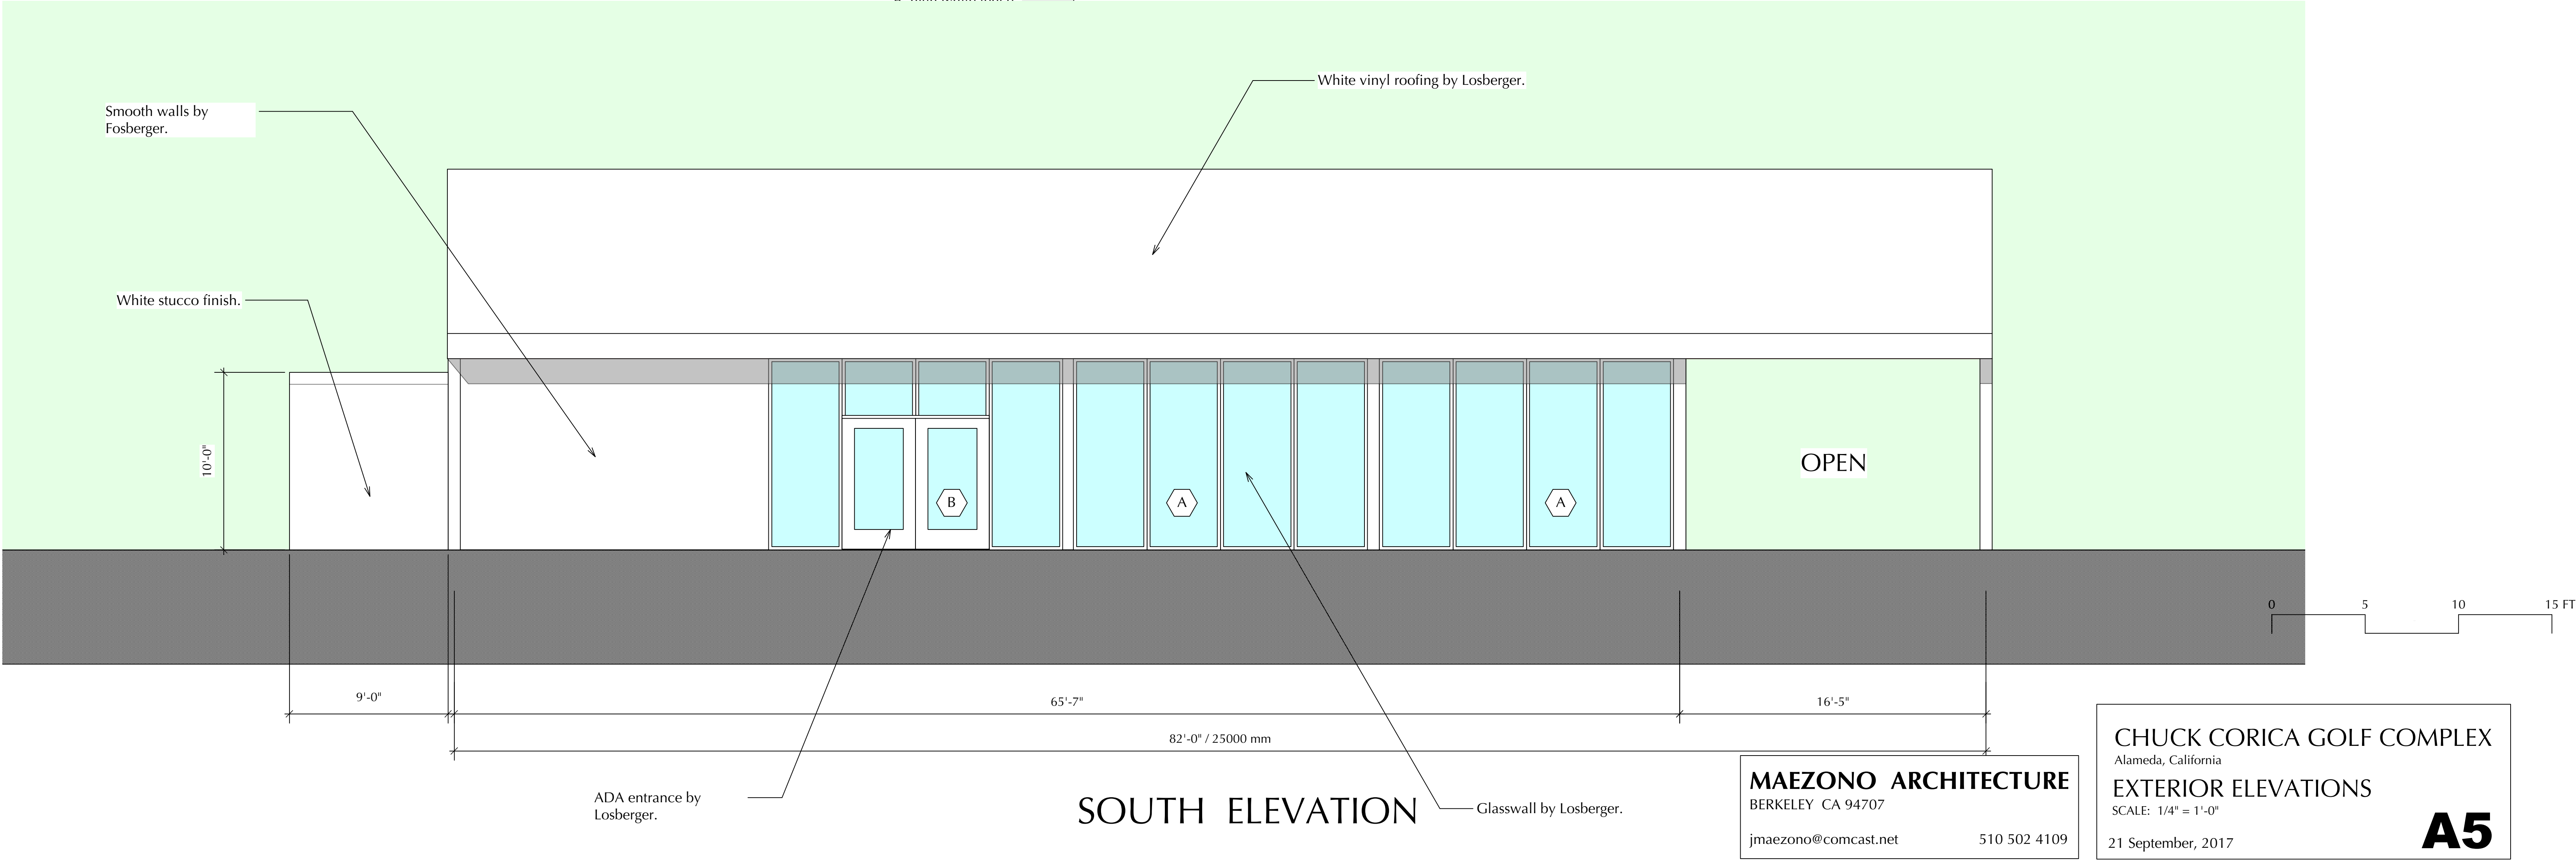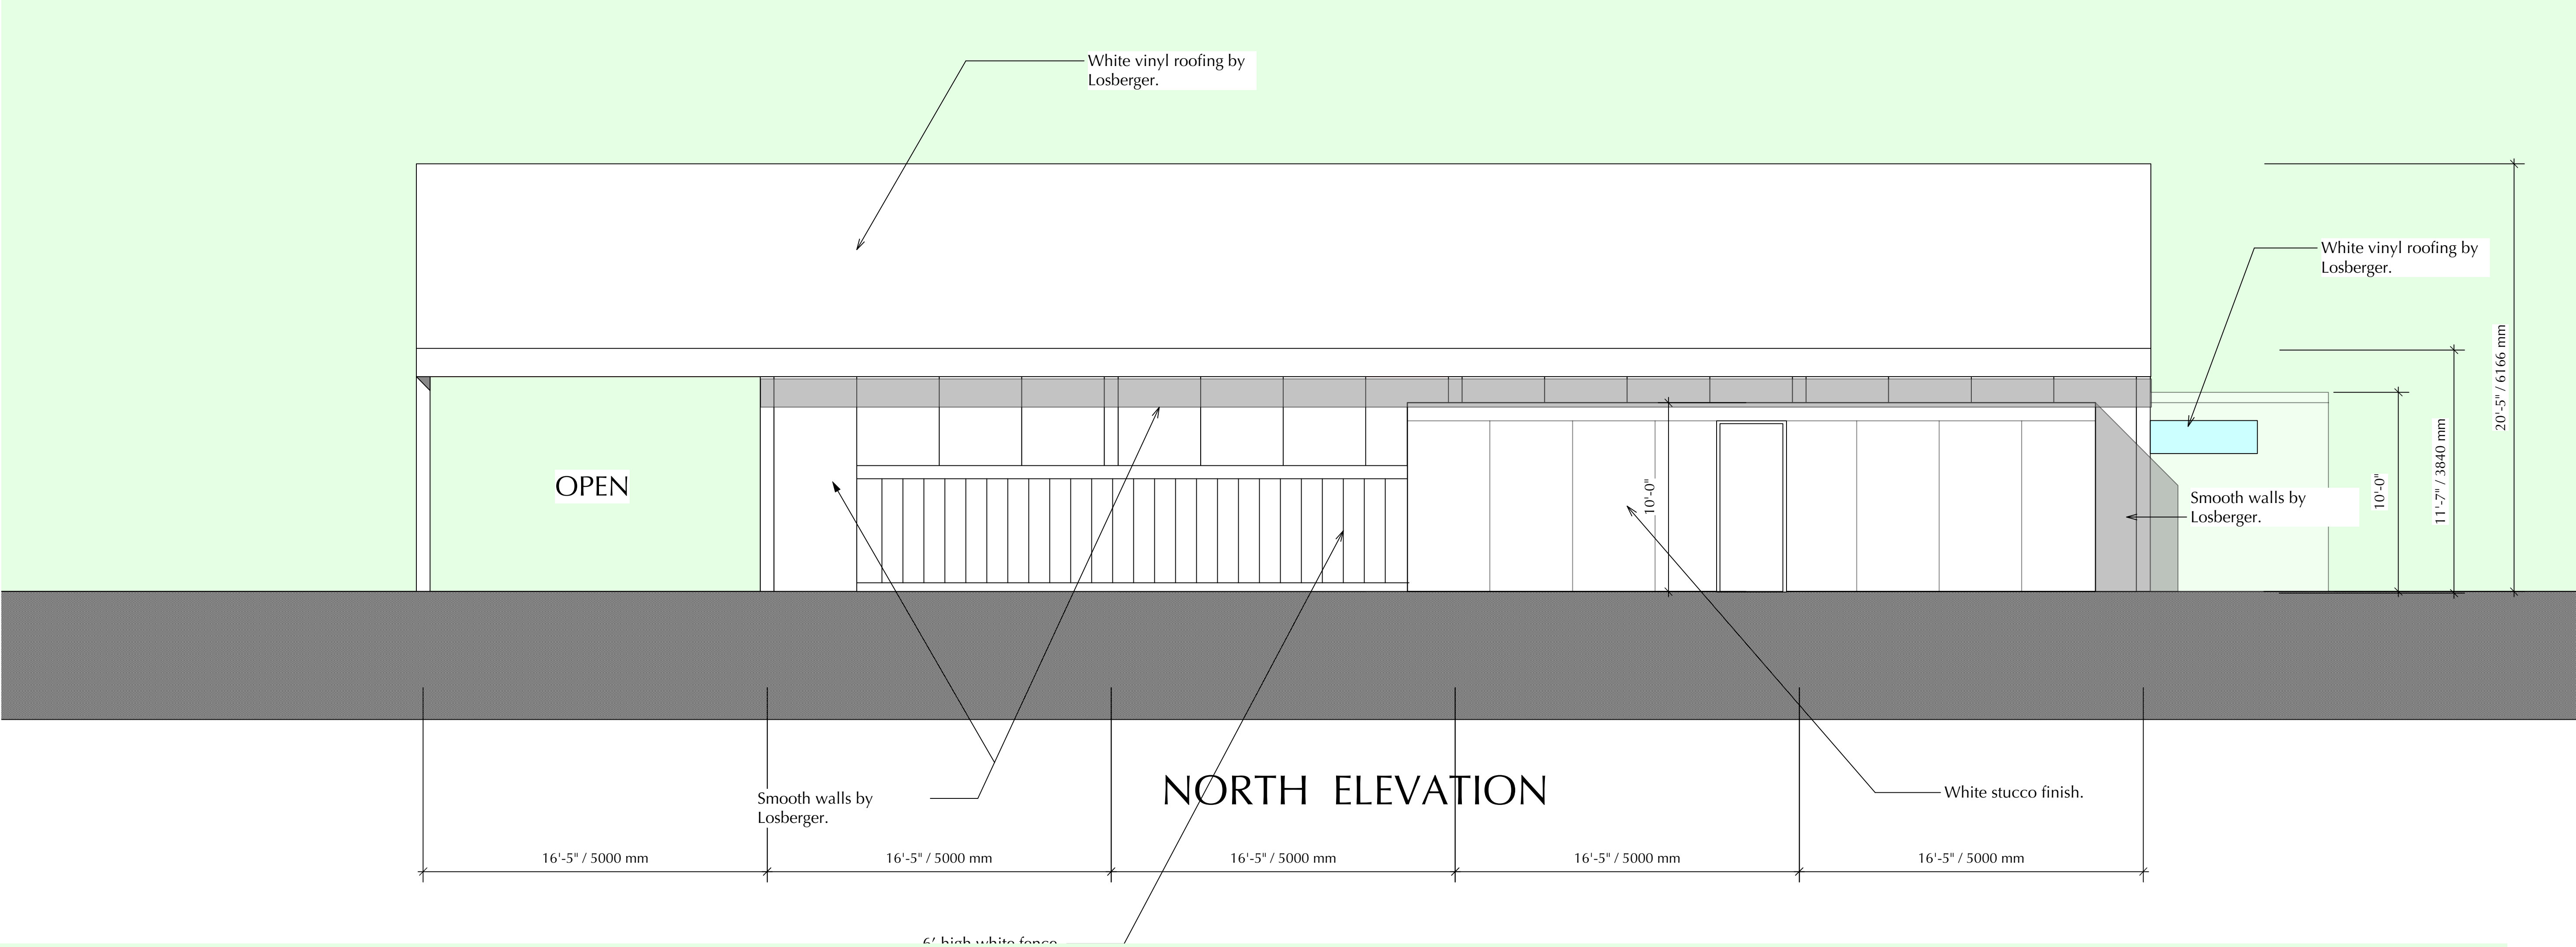

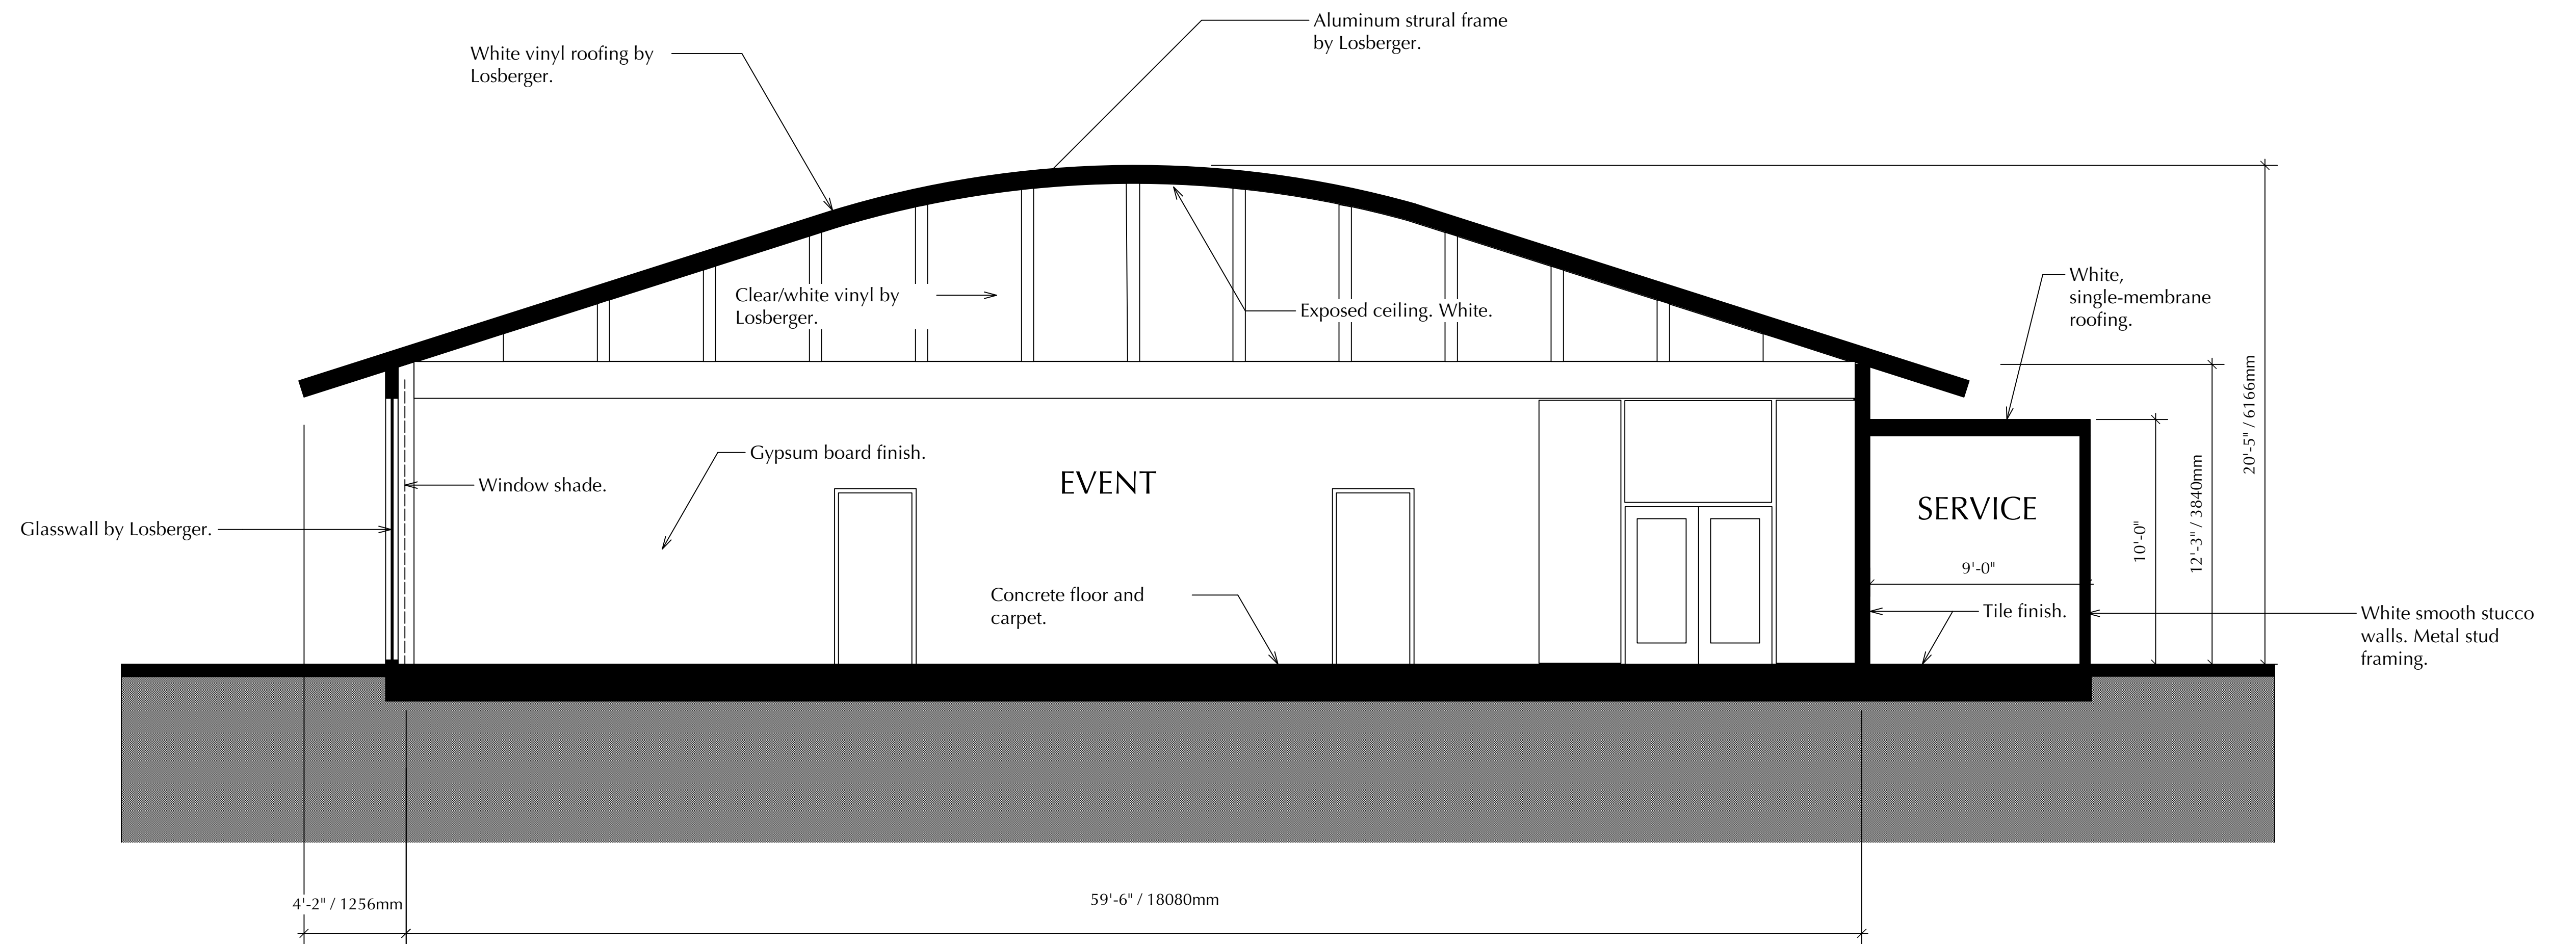

BUILDING SECTION A-A

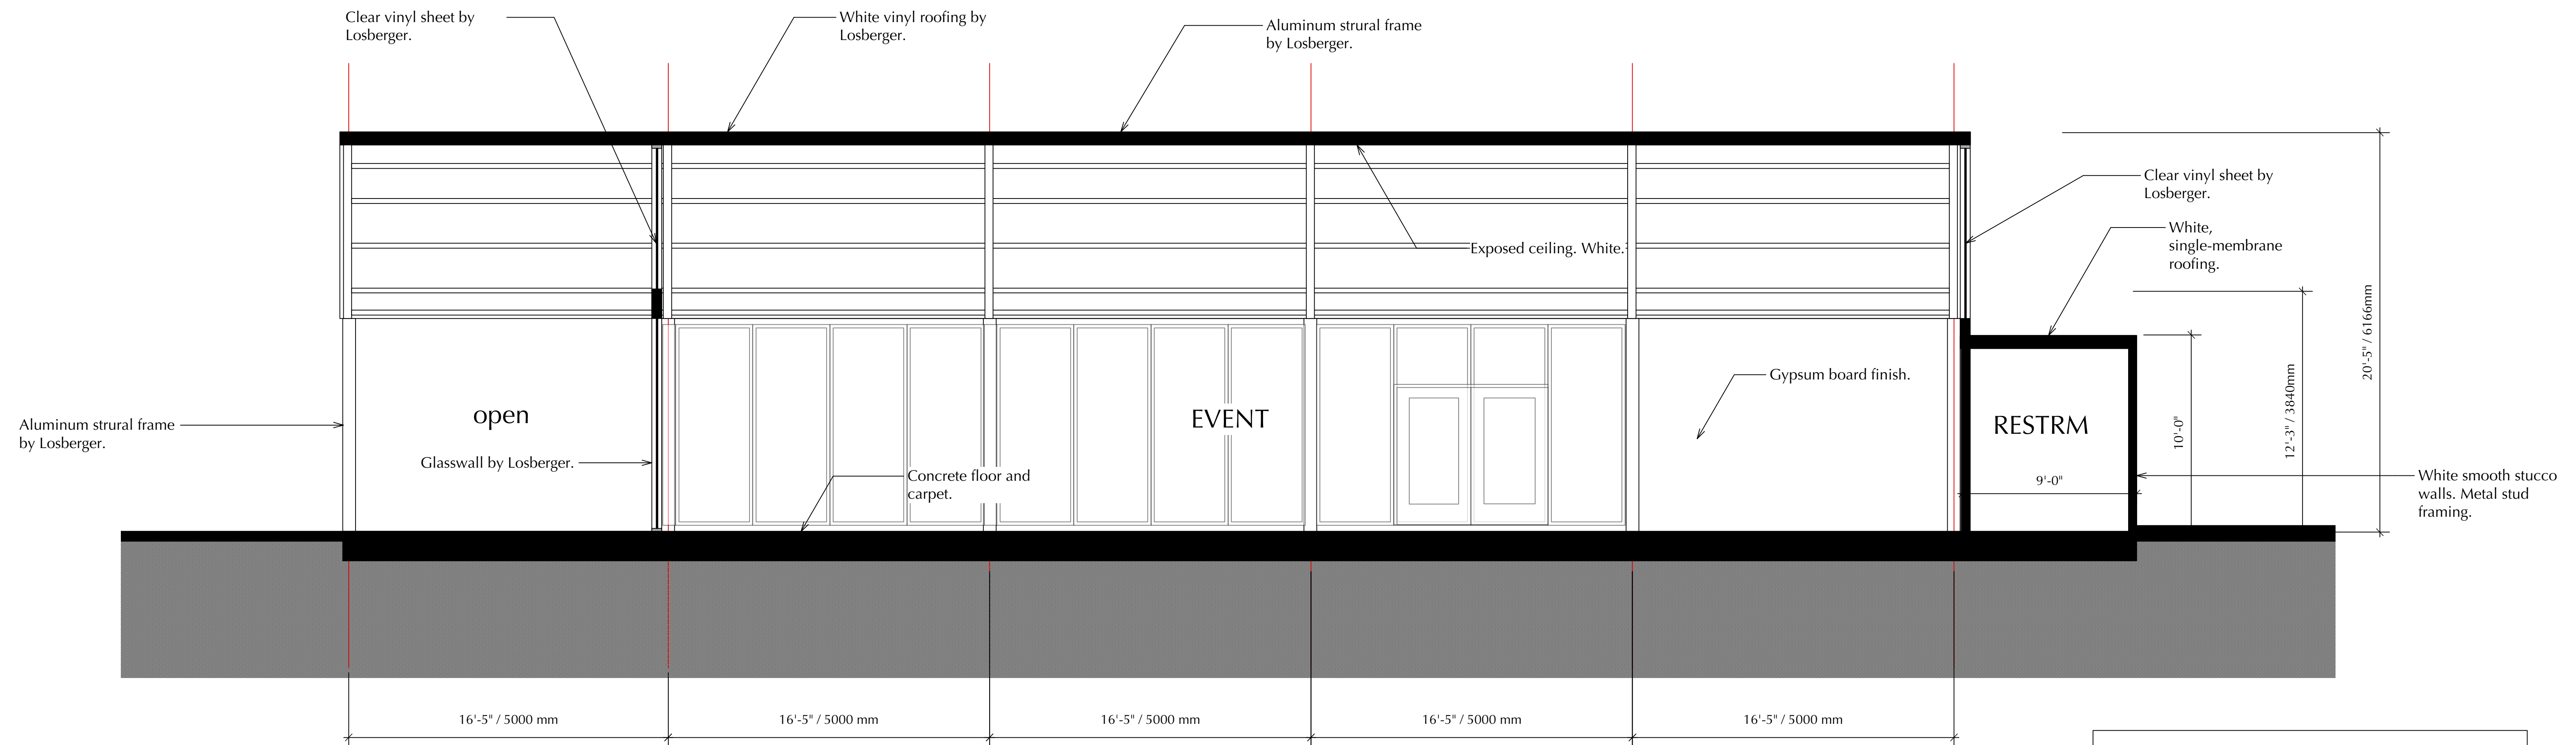

BUILDING SECTION B-B



MAEZONO ARCHITECTURE
 BERKELEY CA 94707
 jmaezono@comcast.net 510 502 4109

CHUCK CORICA GOLF COMPLEX
 Alameda, California
BUILDING SECTIONS
 SCALE: 1/4" = 1'-0"
 21 September, 2017