


EXHIBIT A

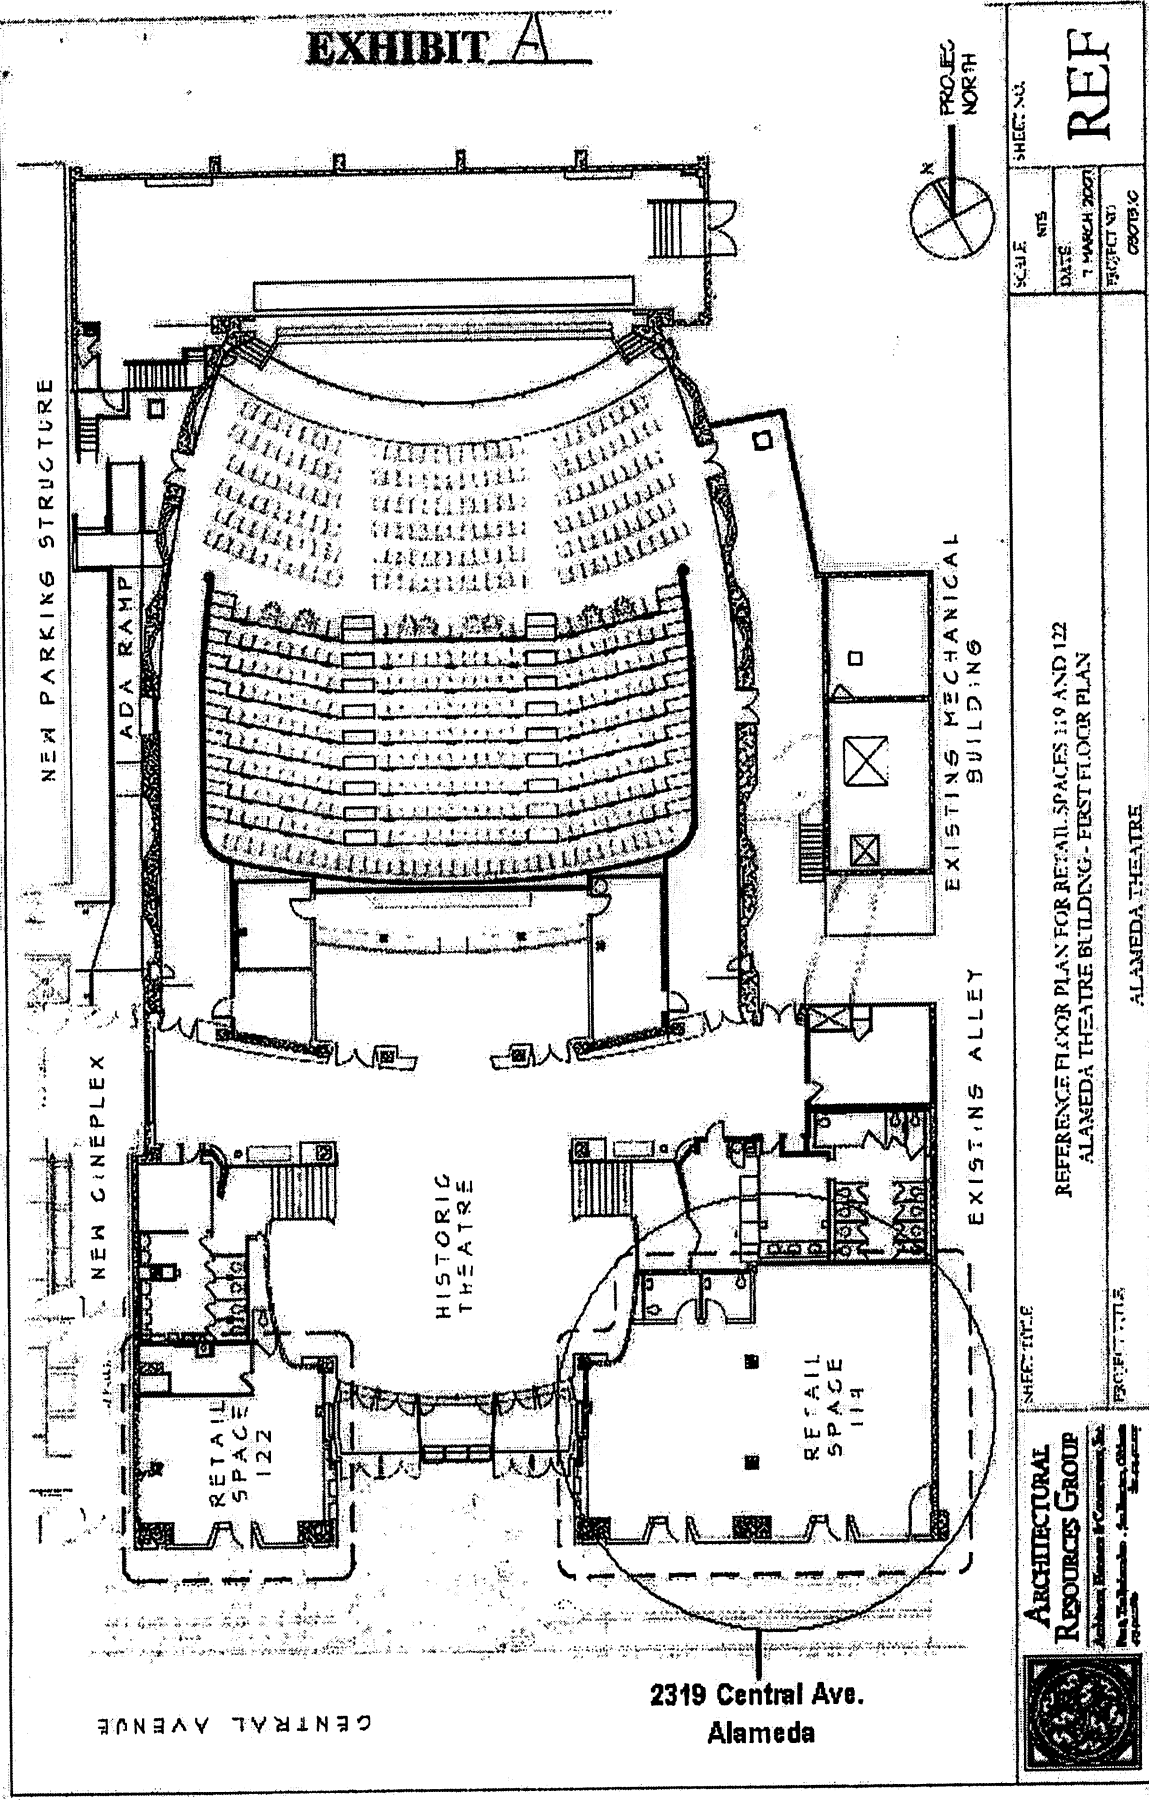

ARCHITECTURAL RESOURCES GROUP Architectural Resources & Construction, Inc. 1000 California Street, Suite 1000 San Francisco, CA 94108 Tel: 415.774.1100 Fax: 415.774.1101 www.archresources.com	SHEET TITLE	SHEET NO.
	REFERENCE FLOOR PLAN FOR RETAIL SPACES 119 AND 122 ALAMEDA THEATRE BUILDING - FIRST FLOOR PLAN	REF
PROJECT TITLE	DATE	SCALE
ALAMEDA THEATRE	7 MARCH 2007	N.T.S.
	PROJECT NO.	
	00079-C	