

SEAPLANE LAGOON FERRY TERMINAL

ALAMEDA POINT - WATERSIDE IMPROVEMENTS

FERRY POINT ROAD, ALAMEDA, CA 94501



Exhibit 1
Item 7-A, 5/3/18
Historical Advisory Board Meeting

PROJECT DESCRIPTION

THE PROJECT INCLUDES -

- ABUTMENT AND PIER WITH SHADE STRUCTURE AT ENTRANCE TO TERMINAL FOR PASSENGER WAITING, OPEN AIR (UNCOVERED) GANGWAY AND FLOAT STRUCTURE AND ASSOCIATED GATES AND FENCING.
- SHORELINE REPAIRS OR MODIFICATIONS, IF NECESSARY, WHERE ABUTMENT TIES INTO SHORELINE.
- PARKING FACILITIES FOR 400 VEHICLES AT AN INTERIM LOCATION WITH PASSENGER DROP-OFF AND PICK-UP. PUBLIC ACCESS PATH CONNECTING ADJACENT SITE A (PER EXHIBIT 1) TO THE TERMINAL, NEW BIKE ACCESS ROUTES AND BIKE PARKING.
- BUS STOP FOR DROP-OFF AND PICK-UP AT THE ENTRANCE TO THE FERRY PLAZA.

PROJECT ROSTER

Client	Developer	
CITY OF ALAMEDA Base Redevelopment Department Michelle Giles	ALAMEDA POINT PARTNERS Alexandra Daum	
2263 Santa Clara Ave, Room 130 Alameda, CA 94501 Tel: 510.747.7449 Email: MGiles@alamedaca.gov	39 Forrest Street, Suite 20 Mill Valley, CA 94941 Tel: 415.381.3001 Email: AD@thompsondorfman.com	
Architects	Marine/Structural Engineer	Civil Engineer
MARCY WONG DONN LOGAN ARCHITECTS Marcy Wong 800 Bancroft way, Suite 200, Berkeley, CA 94710 Email: marcy@wonglogan.com, Tel: 510-843-0916	COWI NORTH AMERICA INC James Connolly, SE	BKF Daniel Schaefer, PE
1300 Clay Street, 7th Floor Oakland, CA 94612 Tel: 510.267.7164 Email: jmc@cowi.com	1646 N. California Blvd, #400, Walnut Creek, CA 94596 Tel: 925.940.2214 Email: dschaefer@bkf.com	
Lighting Design	Electrical Engineer	Landscape Architect
HORTON LEES BROGDEN Andrew Moore, IALD	THE ENGINEERING ENTERPRISE Paul T. Miller, P.E	GROUNDWORKS OFFICE Brennan Cox
300 Brannan Street, Suite 212 San Francisco, CA 94107 Tel: 415.348.8273 Email: AMoore@hlblighting.com	1305 Marina Village Pkwy, Alameda, CA 94501 Tel: 510.263.1522 Email: paul@engent.com	1804 5th Street Berkeley, CA 94710 Tel: 510.833.2111 Email: brennan@groundworksoffice.com

DRAWING INDEX

T1.0	TITLE SHEET	STRUCTURAL MARINE (NOT ISSUED)	
G1.0	SITE PLAN		
ARCHITECTURE		S1.0	FERRY LANDING PLAN
A1.0	FERRY TERMINAL SITE PLAN	S10.0	ACCESS RAMP PLAN & SECTION
A1.1	ENLARGED TERMINAL PLAN	S20.0	PIER PLAN
A2.0	FIXED PIER - PLAN & ELEVATION	S20.1	PIER ELEVATION
A2.1	ELEVATION & SECTIONS	S20.2	PIER SECTIONS
A2.2	ENLARGED CANOPY PLAN	S30.0	GANGWAY PLAN
A2.3	QUEUING PLAN	S30.1	GANGWAY ELEVATIONS
A2.4	DETAILS	S40.0	FLOAT DECK PLAN
A2.5	RENDERINGS 1	S40.1	FLOAT ELEVATION
A2.6	RENDERINGS 2	S40.2	FLOAT ADJ. RAMP SECTIONS
A2.7	RENDERINGS 3	S40.3	FLOAT GUIDE PILE DETAILS
A2.8	RENDERINGS 4	S40.4	DONUT FENDER PILES
A2.9	RENDERINGS 5		

CITY OF ALAMEDA SRM ERNST MADISON MARQUETTE THOMPSON DORFMAN PARTNERS TRAMMELL CROW RESIDENTIAL	Client CITY OF ALAMEDA Jennifer Ott, Michelle Giles	Architects MARCY WONG DONN LOGAN ARCHITECTS Tel: 510.843.0916 Email: office@wonglogan.com	Civil Engineer BKF Tel: 925.940.2214 Email: dschaefer@bkl.com	Landscape Architect GROUNDWORKS OFFICE Email: brennan@groundworksoffice.com	Stamp	Project	Revisions	Project No.	Sheet Name
	Developer ALAMEDA POINT PARTNERS Alexandra Daum	Marine/Structural Engineer COWI NORTH AMERICA INC Tel: 510.267.7164 Email: jmc@cowi.com	Electrical Engineer THE ENGINEERING ENTERPRISE Tel: 510.263.1522 Email: paul@engent.com	Lighting Design HORTON LEES BROGDEN Tel: 415.348.8273 Email: AMoore@hlblighting.com		SEAPLANE LAGOON FERRY TERMINAL Ferry Point Road, Alameda CA 94501	Issue Date Date Drawn by Checked by Scale at Sheet Size 22X34	1801 Phase SD - PLANNING & HAB REVIEW Date 04/25/2018 Drawn by SM Checked by KR	T1.0 Sheet No. TITLE SHEET



1

OVERALL SITE PLAN

0' 64' 128' 256'


SCALE: 1"= 200'-0" AT FULL SIZE

N


CITY OF ALAMEDA SRM ERNST MADISON MARQUETTE THOMPSON DORFMAN PARTNERS TRAMMELL CROW RESIDENTIAL 	Client CITY OF ALAMEDA Jennifer Ott, Michelle Giles	Architects MARCY WONG DONN LOGAN ARCHITECTS Tel: 510.843.0916 Email: office@wonglogan.com	Civil Engineer BKF Tel: 925.940.2214 Email: dschaefer@bkf.com	Landscape Architect GROUNDWORKS OFFICE Email:brennan@groundworksoffice.com	Stamp	Project SEAPLANE LAGOON FERRY TERMINAL Ferry Point Road, Alameda CA 94501	Revisions <table><tr><th>Issue</th><th>Date</th></tr><tr><td> </td><td> </td></tr><tr><td> </td><td> </td></tr><tr><td> </td><td> </td></tr><tr><td> </td><td> </td></tr></table>	Issue	Date									Project No. 1801 Phase SD - PLANNING & HAB REVIEW Date 04/25/2018 Drawn by SM Checked by KR Scale at Sheet Size 22X34	Sheet Name G1.0 Sheet No. SITE PLAN
	Issue	Date																	

N:\J08311801 Seaplane Lagoon Ferry Terminal AE Drawings\CAD\G1_0_1801 Seaplane Lagoon Ferry_Overall Site Plan.dwg, 4/25/2018 4:50:12 PM


N:\J083\1801 Seaplane Lagoon Ferry Terminal AE Drawings\CAD\A1.0_1801 Seaplane Lagoon Ferry_Terminal Site Plan.dwg, 4/25/2018 4:51:33 PM

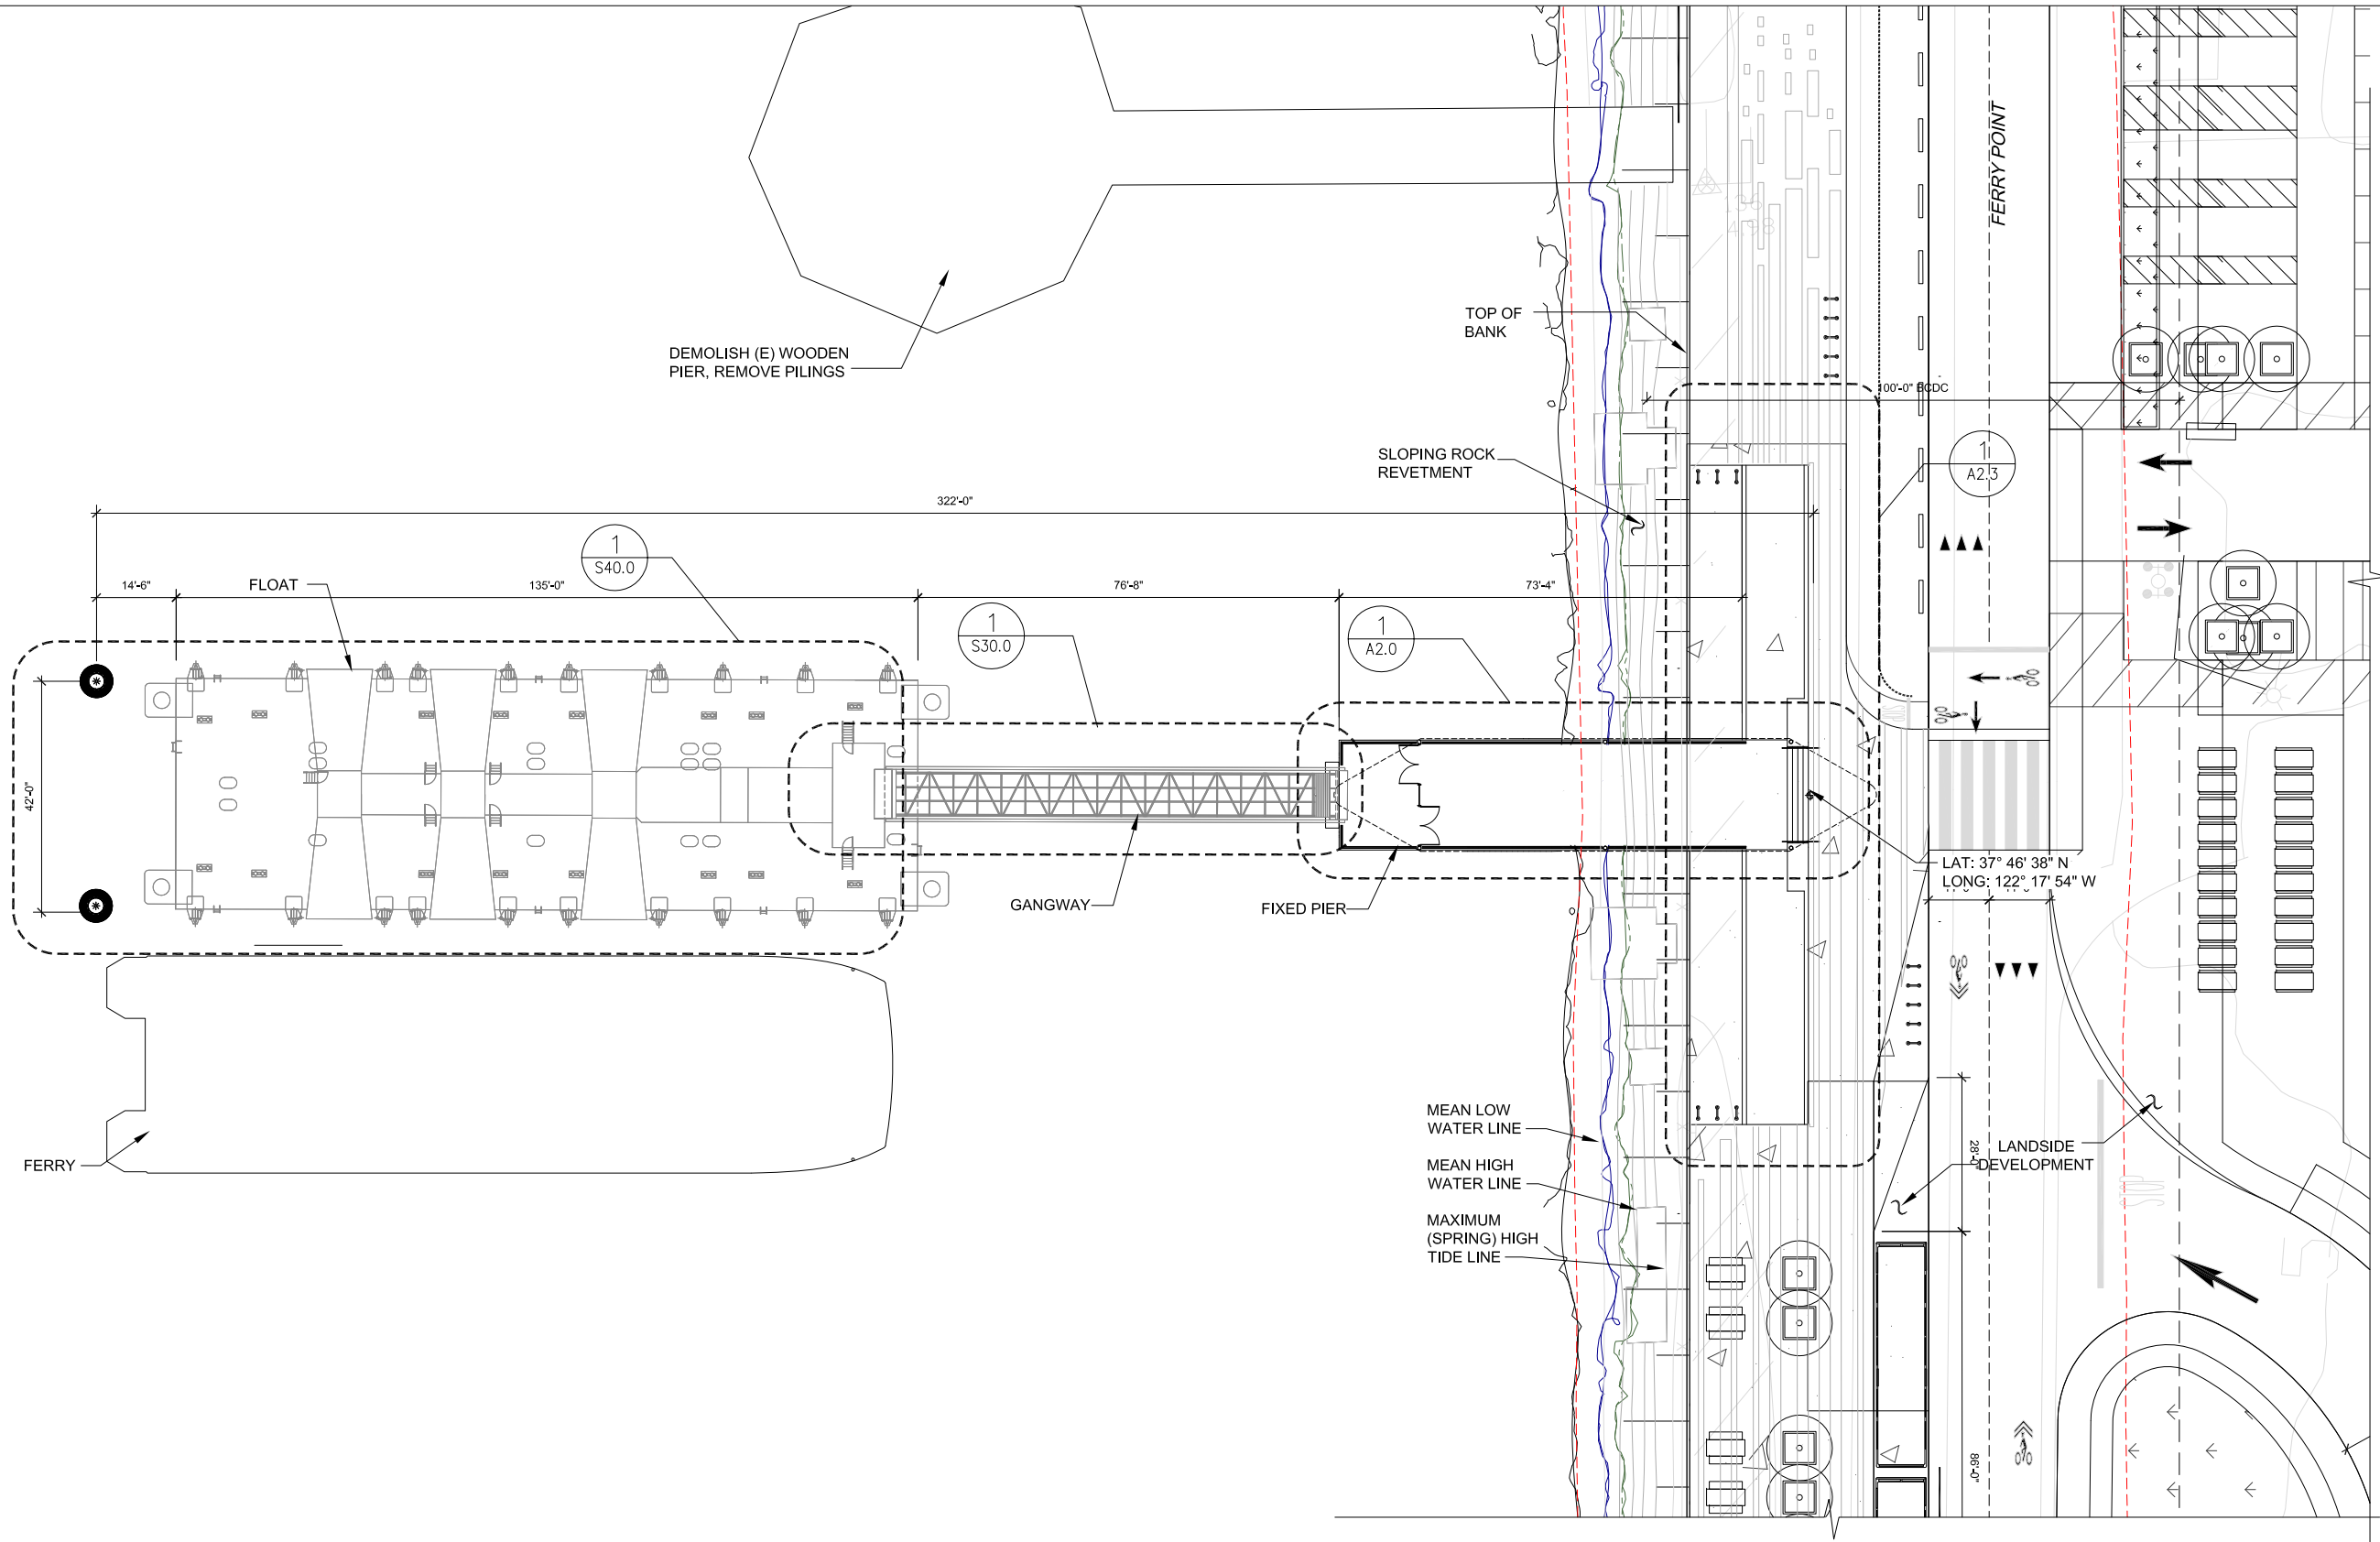


1 ENLARGED TERMINAL PLAN
SCALE: 1/16" = 1'-0" AT FULL SIZE

 CITY OF ALAMEDA SRM ERNST MADISON MARQUETTE THOMPSON DORFMAN PARTNERS TRAMMELL CROW RESIDENTIAL 	Client CITY OF ALAMEDA Jennifer Ott, Michelle Giles	Architects MARCY WONG DONN LOGAN ARCHITECTS Tel: 510.843.0916 Email: office@wonglogan.com	Civil Engineer BKF Tel: 925.940.2214 Email: dschaefer@bkf.com	Landscape Architect GROUNDWORKS OFFICE Email:brennan@groundworksoffice.com	Stamp	Project SEAPLANE LAGOON FERRY TERMINAL Ferry Point Road, Alameda CA 94501	Revisions <table><thead><tr><th>Issue</th><th>Date</th></tr></thead><tbody><tr><td> </td><td> </td></tr><tr><td> </td><td> </td></tr><tr><td> </td><td> </td></tr><tr><td> </td><td> </td></tr></tbody></table>	Issue	Date									<table><tr><td>Project No.</td><td>1801</td></tr><tr><td>Phase</td><td>SD - PLANNING & HAB REVIEW</td></tr><tr><td>Date</td><td>04/25/2018</td></tr><tr><td>Drawn by</td><td>SM</td></tr><tr><td>Checked by</td><td>KR</td></tr><tr><td>Scale at Sheet Size</td><td>22X34</td></tr></table>	Project No.	1801	Phase	SD - PLANNING & HAB REVIEW	Date	04/25/2018	Drawn by	SM	Checked by	KR	Scale at Sheet Size	22X34	Sheet Name A1.1 Sheet No. ENLARGED TERMINAL PLAN
	Issue	Date																													
Project No.	1801																														
Phase	SD - PLANNING & HAB REVIEW																														
Date	04/25/2018																														
Drawn by	SM																														
Checked by	KR																														
Scale at Sheet Size	22X34																														
Developer ALAMEDA POINT PARTNERS Alexandra Daum	Marine/Structural Engineer COWI NORTH AMERICA INC Tel: 510.267.7164 Email: jmc@cowi.com	Electrical Engineer THE ENGINEERING ENTERPRISE Tel: 510.263.1522 Email: paul@engent.com	Lighting Design HORTON LEES BROGDEN Tel: 415.348.8273 Email:AMoore@hblighting.com																												


N:\J083\1801 Seaplane Lagoon Ferry Terminal AE Drawings\CAD\A2.0_1801 Seaplane Lagoon Ferry_Enlarged Pier.dwg, 4/25/2018 4:43:38 PM

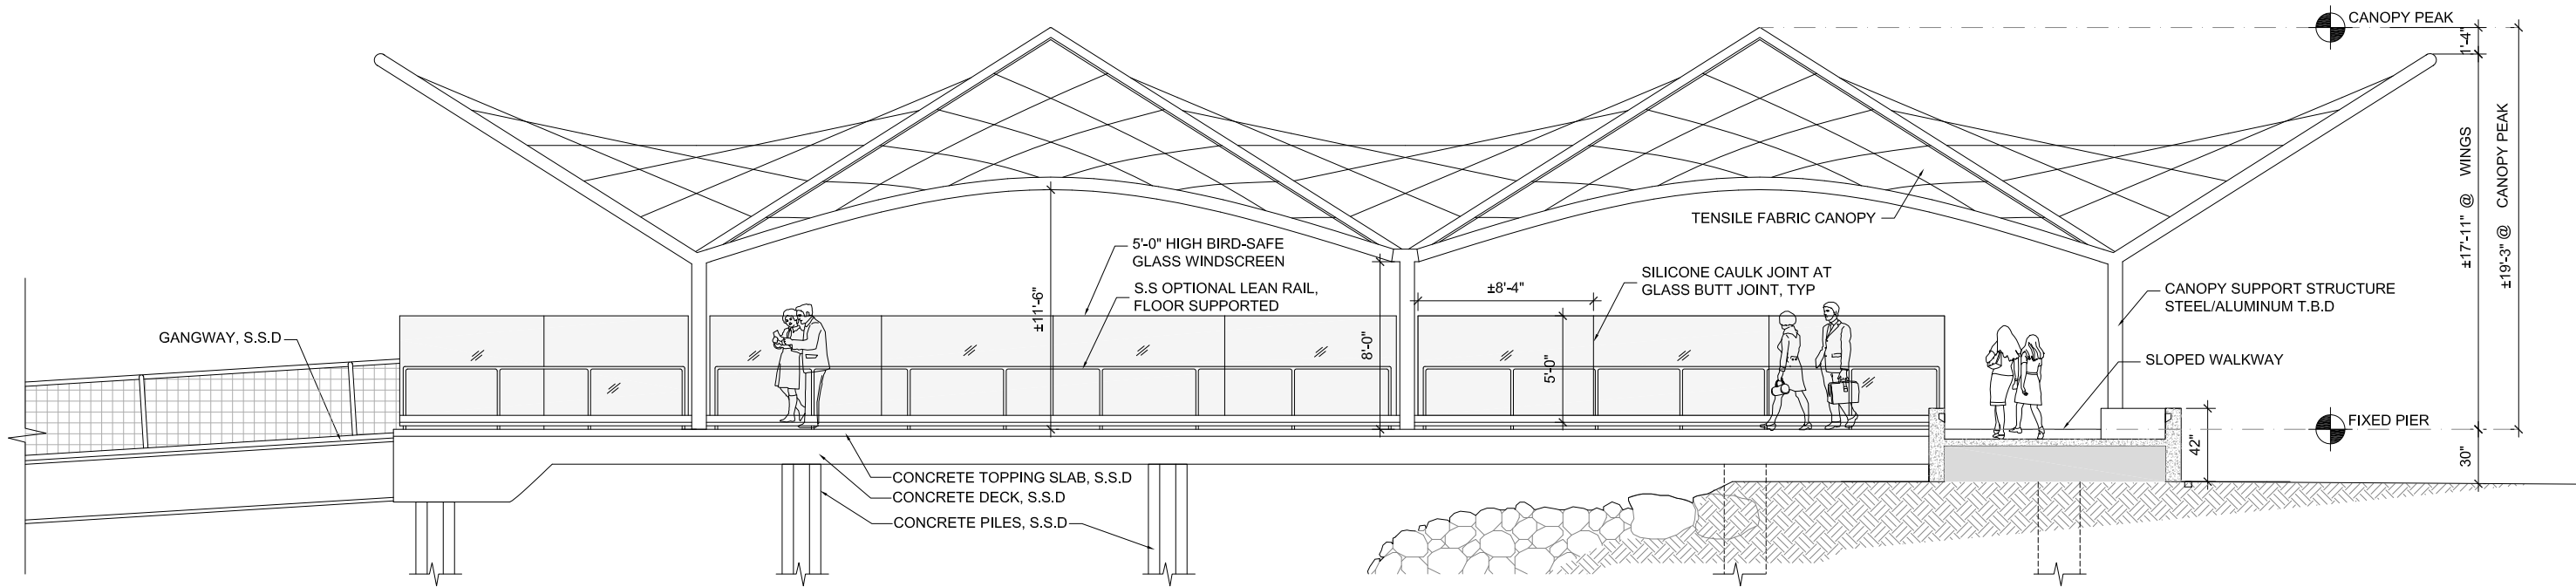

2 ENLARGED PIER ELEVATION
0' 1' 2' 4' 8' 1/4" = 1'-0" AT FULL SIZE

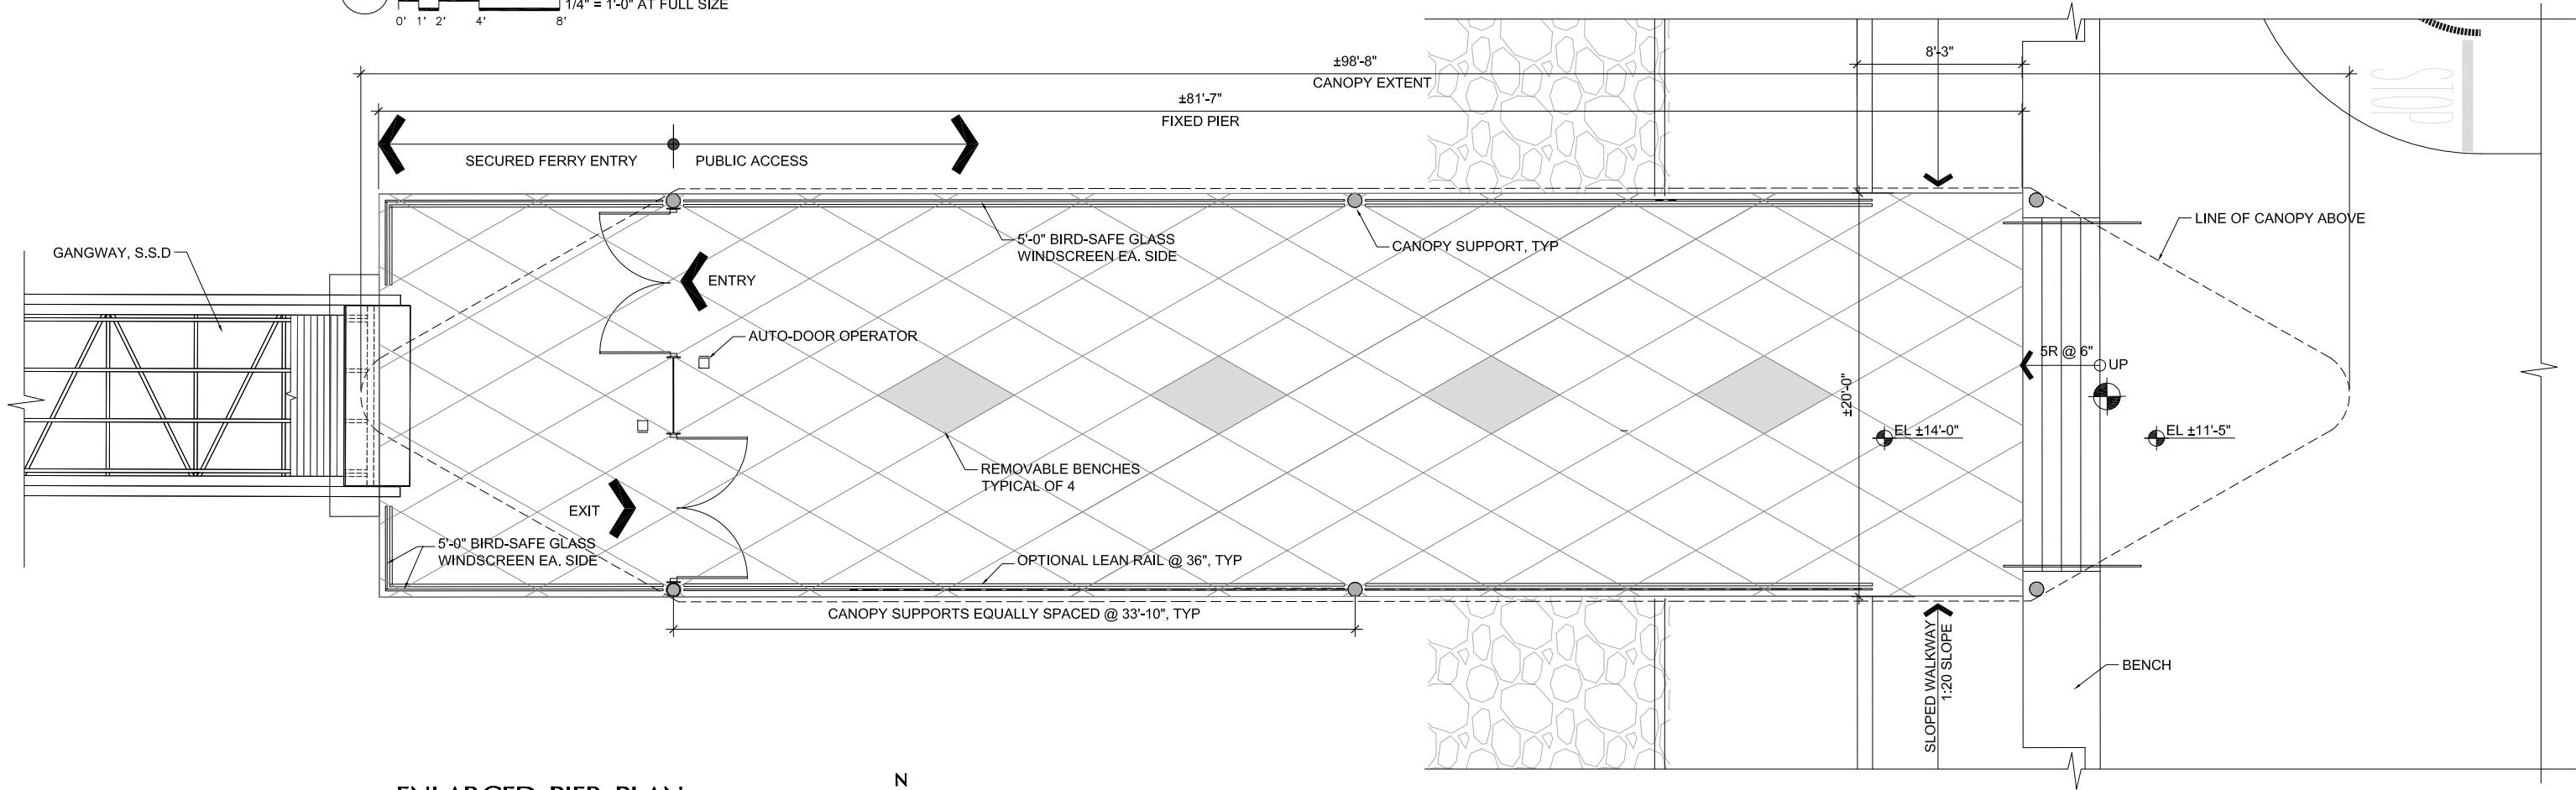

1 ENLARGED PIER PLAN
0' 1' 2' 4' 8' 1/4" = 1'-0" AT FULL SIZE

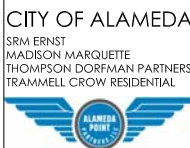

Client
CITY OF ALAMEDA
Jennifer Ott, Michelle Giles

Developer
ALAMEDA POINT PARTNERS
Alexandra Daum

Architects
MARCY WONG DONN LOGAN ARCHITECTS
Tel: 510.843.0916 Email: office@wonglogan.com

Marine/Structural Engineer
COWI NORTH AMERICA INC
Tel: 510.267.7164 Email: jmc@cowi.com

Civil Engineer
BKF
Tel: 925.940.2214 Email: dschafer@bkf.com

Electrical Engineer
THE ENGINEERING ENTERPRISE
Tel: 510.263.1522 Email: paul@engent.com

Landscape Architect
GROUNDWORKS OFFICE
Email: tbrennan@groundworksoffice.com

Lighting Design
HORTON LEES BROGDEN
Tel: 415.348.8273 Email: AMoore@hltlighting.com

Stamp

Project

SEAPLANE LAGOON FERRY TERMINAL

Ferry Point Road, Alameda CA 94501

Revisions

Issue

Date

Project No.

1801

Phase SD - PLANNING & HAB REVIEW

Date

04/25/2018

Drawn by

SM

Checked by

KR

Scale at Sheet Size 22X34


Sheet Name

FIXED PIER-PLAN & ELEVATION


Sheet No.

A2.0


N:\J083\1801 Seaplane Lagoon Ferry Terminal AE Drawings\CAD\A2.0_1801 Seaplane Lagoon Ferry_Enlarged Pier.dwg, 4/25/2018 4:44:40 PM

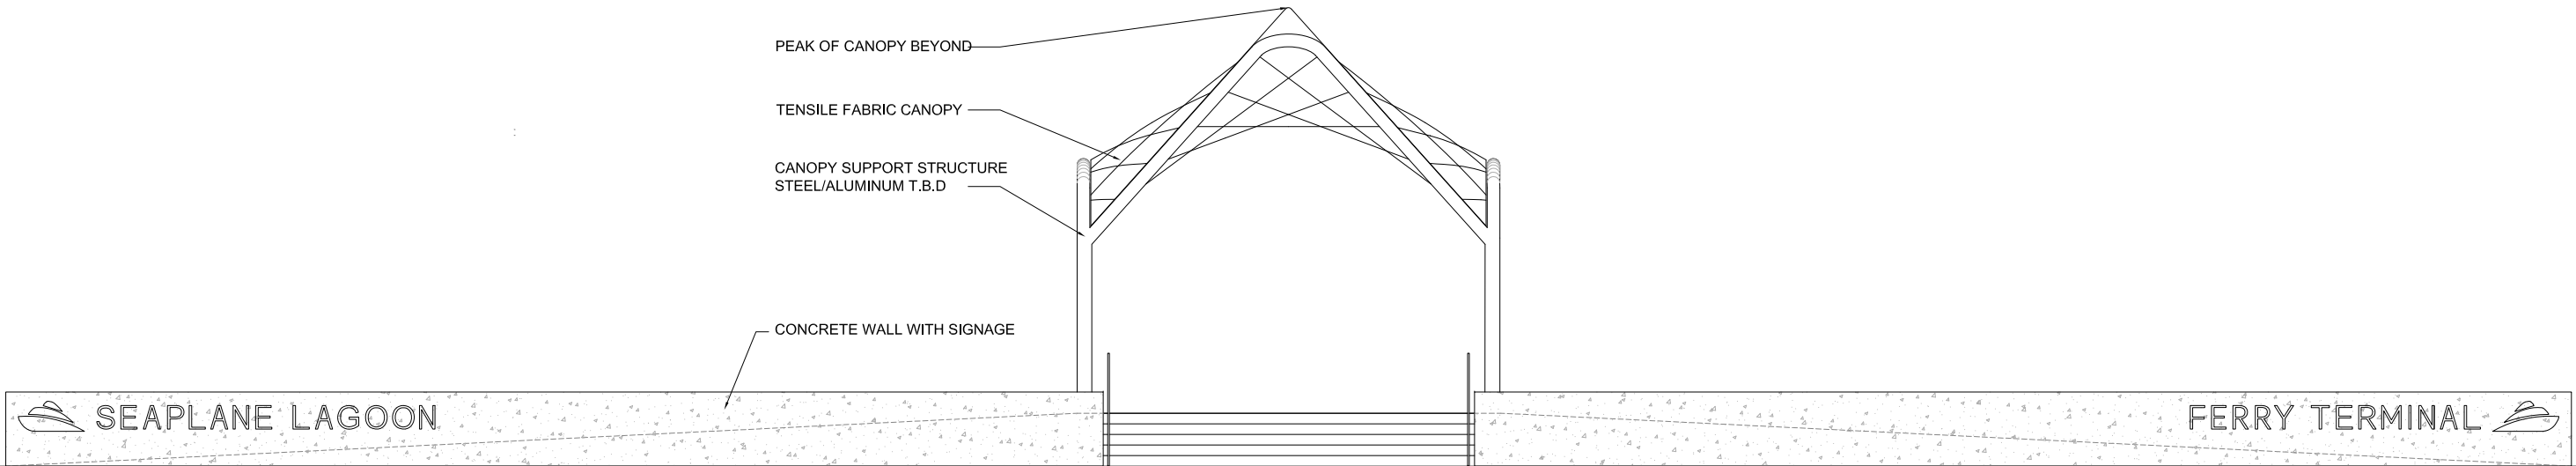


1 WEST ELEVATION
0' 1' 2' 4' 8' 1/4" = 1'-0" AT FULL SIZE

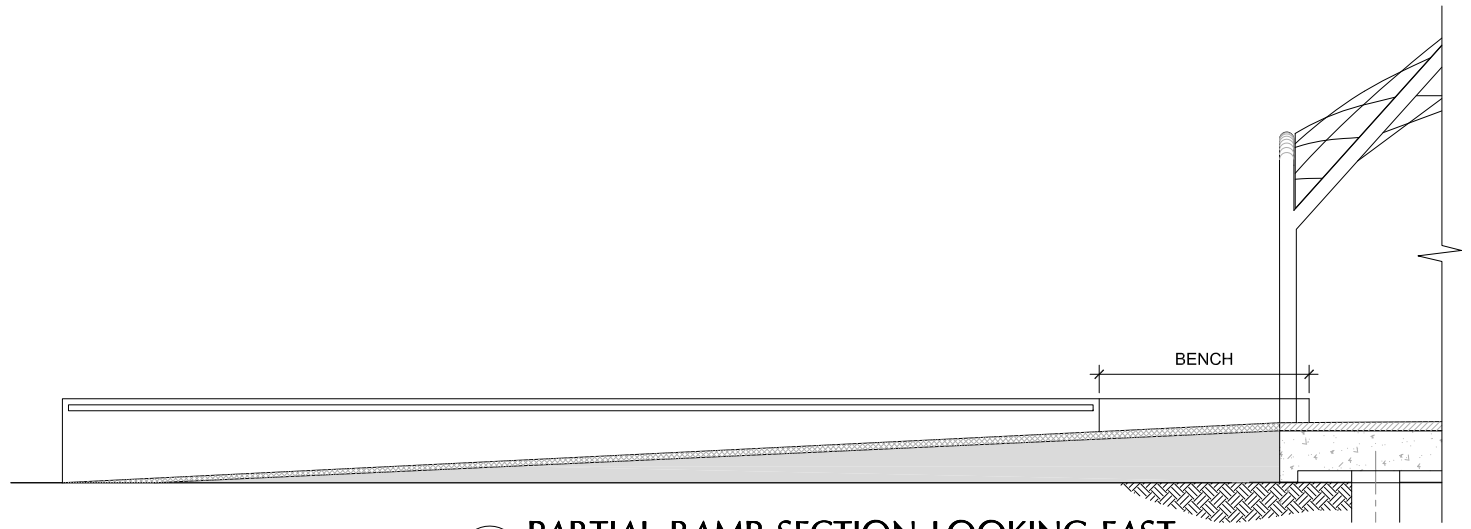

2 PARTIAL RAMP SECTION LOOKING EAST
0' 1' 2' 4' 8' 1/4" = 1'-0" AT FULL SIZE

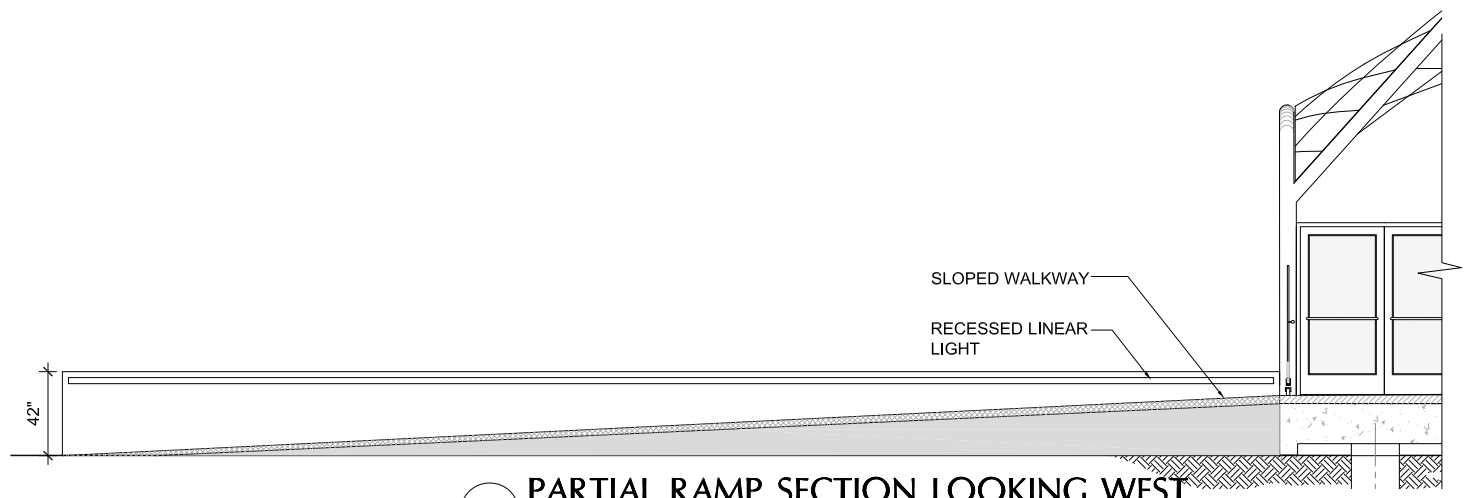


3 PARTIAL RAMP SECTION LOOKING WEST
0' 1' 2' 4' 8' 1/4" = 1'-0" AT FULL SIZE

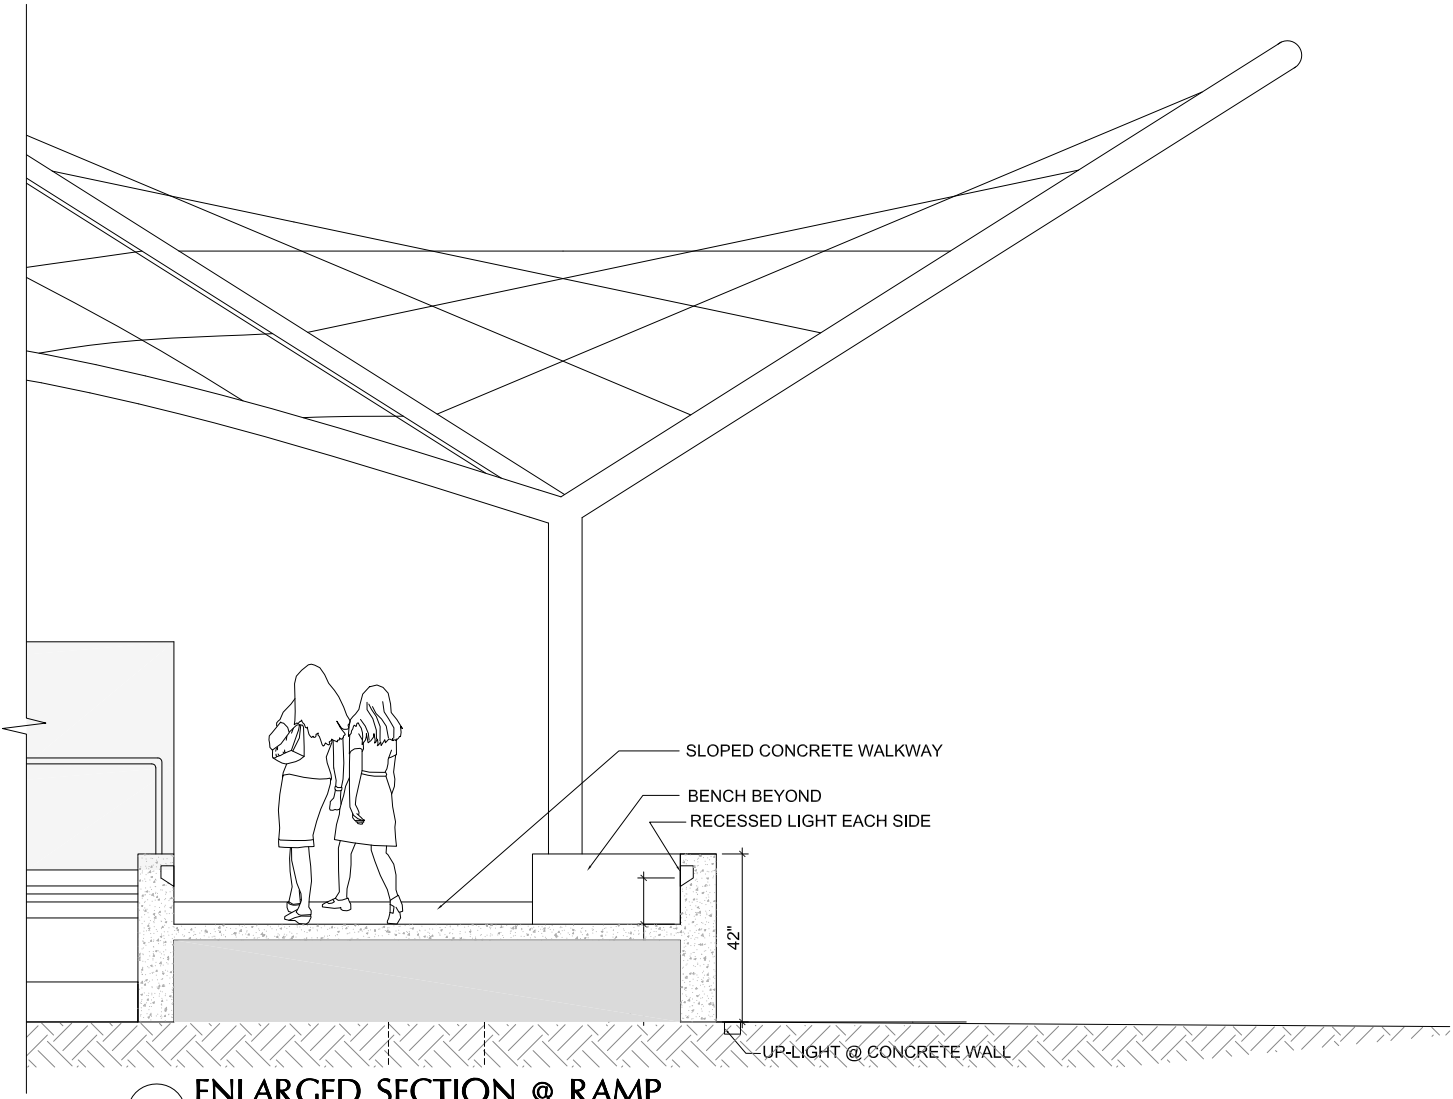

4 ENLARGED SECTION @ RAMP
0' 1' 2' 4' 1/2"=1'-0" AT FULL SIZE


CITY OF ALAMEDA SRM ERNST MADISON MARQUETTE THOMPSON DORFMAN PARTNERS TRAMMELL CROW RESIDENTIAL 	Client CITY OF ALAMEDA Jennifer Ott, Michelle Giles	Architects MARCY WONG DONN LOGAN ARCHITECTS Tel: 510.843.0916 Email: office@wonglogan.com	Civil Engineer BKF Tel: 925.940.2214 Email: dschaefer@bkf.com	Landscape Architect GROUNDWORKS OFFICE Email:brennan@groundworksoffice.com	Stamp	Project SEAPLANE LAGOON FERRY TERMINAL Ferry Point Road, Alameda CA 94501	Revisions Issue Date	Project No. 1801 Phase SD - PLANNING & HAB REVIEW Date 04/25/2018 Drawn by SM Checked by KR Scale at Sheet Size 22X34	Sheet Name ELEVATION & SECTIONS Sheet No. A2.1
	Developer ALAMEDA POINT PARTNERS Alexandra Daum	Marine/Structural Engineer COWI NORTH AMERICA INC Tel: 510.267.7164 Email: jmc@cowi.com	Electrical Engineer THE ENGINEERING ENTERPRISE Tel: 510.263.1522 Email: paul@engent.com	Lighting Design HORTON LEES BROGDEN Tel: 415.348.8273 Email: AMoore@hltlighting.com					

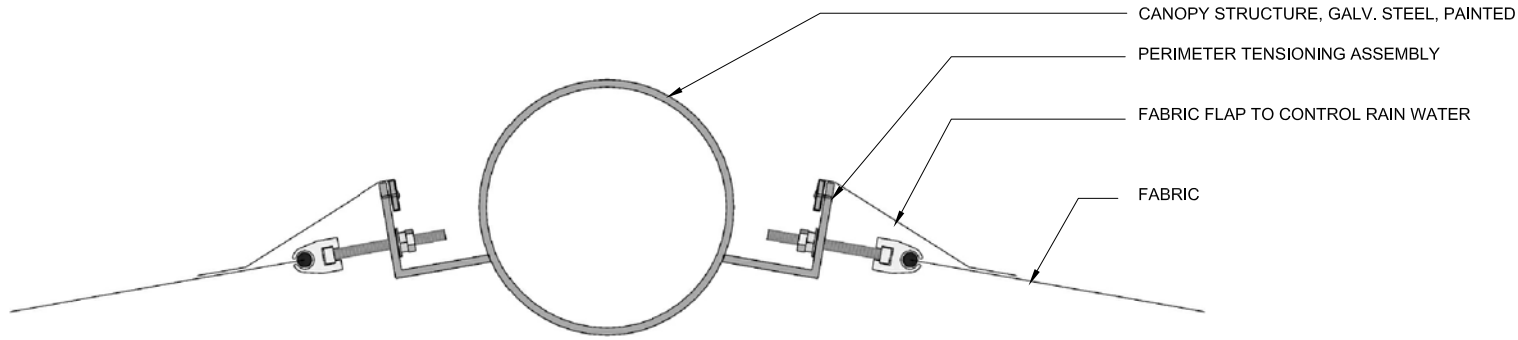

2 CONCEPT CONNECTION DETAIL- FABRIC TO STRUCTURE

NOT TO SCALE

NOTE: FABRIC PANELS ARE ENVISIONED AS SEVEN SEPARATE PANELS. THIS ALLOWS FOR MAINTENANCE REPLACEMENT OF A SINGLE PANEL.

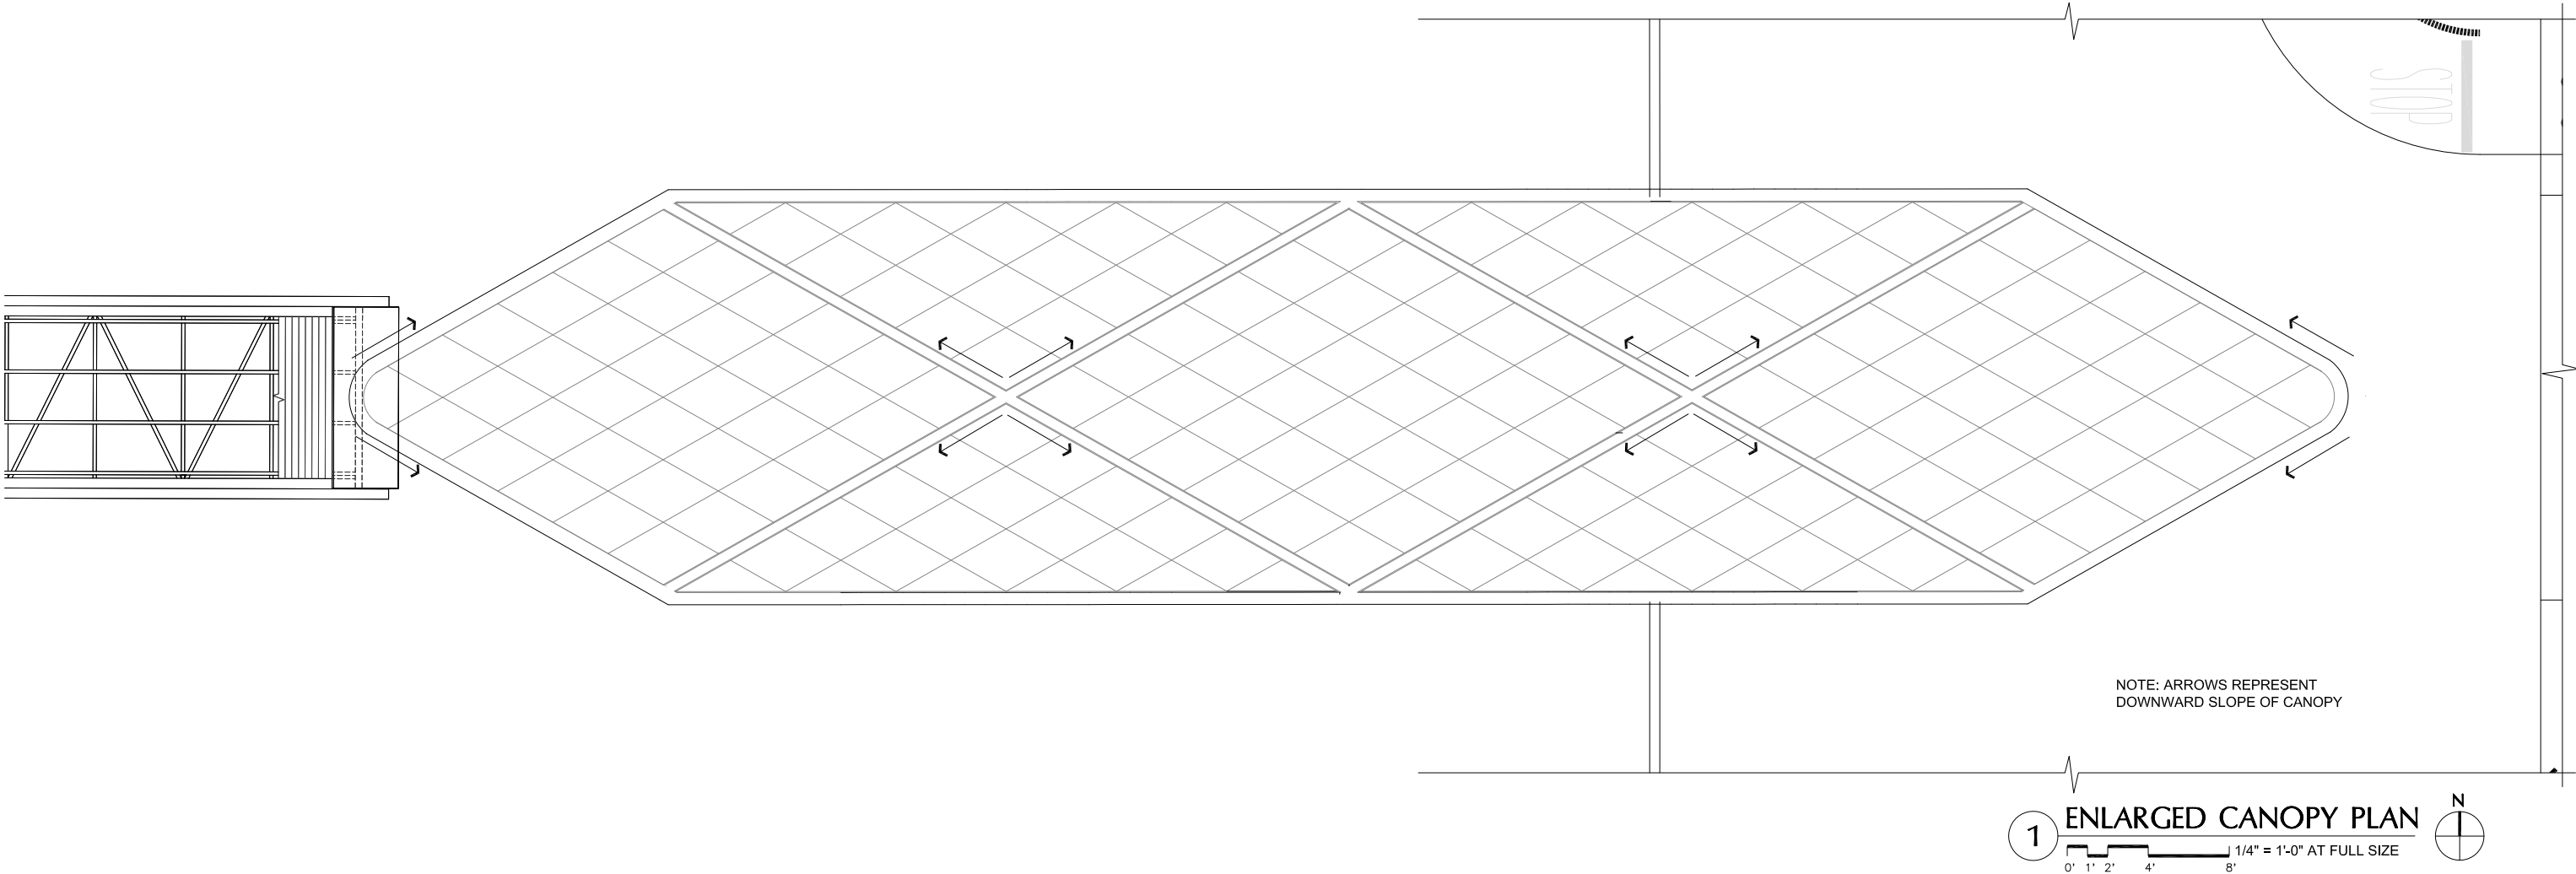


1 ENLARGED CANOPY PLAN

0' 1' 2' 4' 8'


1/4" = 1'-0" AT FULL SIZE

N

 CITY OF ALAMEDA SRM ERNST MADISON MARQUETTE THOMPSON DORFMAN PARTNERS TRAMMELL CROW RESIDENTIAL 	Client CITY OF ALAMEDA Jennifer Ott, Michelle Giles Developer ALAMEDA POINT PARTNERS Alexandra Daum	Architects MARCY WONG DONN LOGAN ARCHITECTS Tel: 510.843.0916 Email: office@wonglogan.com Marine/Structural Engineer COWI NORTH AMERICA INC Tel: 510.267.7164 Email: jmc@cowi.com	Civil Engineer BKF Tel: 925.940.2214 Email: dschafer@bkf.com Electrical Engineer THE ENGINEERING ENTERPRISE Tel: 510.263.1522 Email: paul@engent.com	Landscape Architect GROUNDWORKS OFFICE Email:brennan@groundworksoffice.com Lighting Design HORTON LEES BROGDEN Tel: 415.348.8273 Email:AMoore@hltlighting.com	Stamp	Project SEAPLANE LAGOON FERRY TERMINAL Ferry Point Road, Alameda CA 94501	Revisions <table><tr><th>Issue</th><th>Date</th></tr><tr><td> </td><td> </td></tr><tr><td> </td><td> </td></tr><tr><td> </td><td> </td></tr><tr><td> </td><td> </td></tr></table>	Issue	Date									Project No. 1801 Phase SD - PLANNING & HAB REVIEW Date 04/25/2018 Drawn by SM Checked by KR Scale at Sheet Size 22X34	Sheet Name A2.2 Sheet No. ENLARGED CANOPY PLAN
Issue	Date																		


N:\J083\1801 Seaplane Lagoon Ferry Terminal AE Drawings\CAD\A2.0_1801 Seaplane Lagoon Ferry_Enlarged Pier.dwg, 4/25/2018 4:45:12 PM

N:\JOB3\1801 Seaplane Lagoon Ferry Terminal AE\Drawings\CAD\A2.0_1801 Seaplane Lagoon Ferry_Enlarged Pier.dwg, 4/25/2018 4:46:01 PM


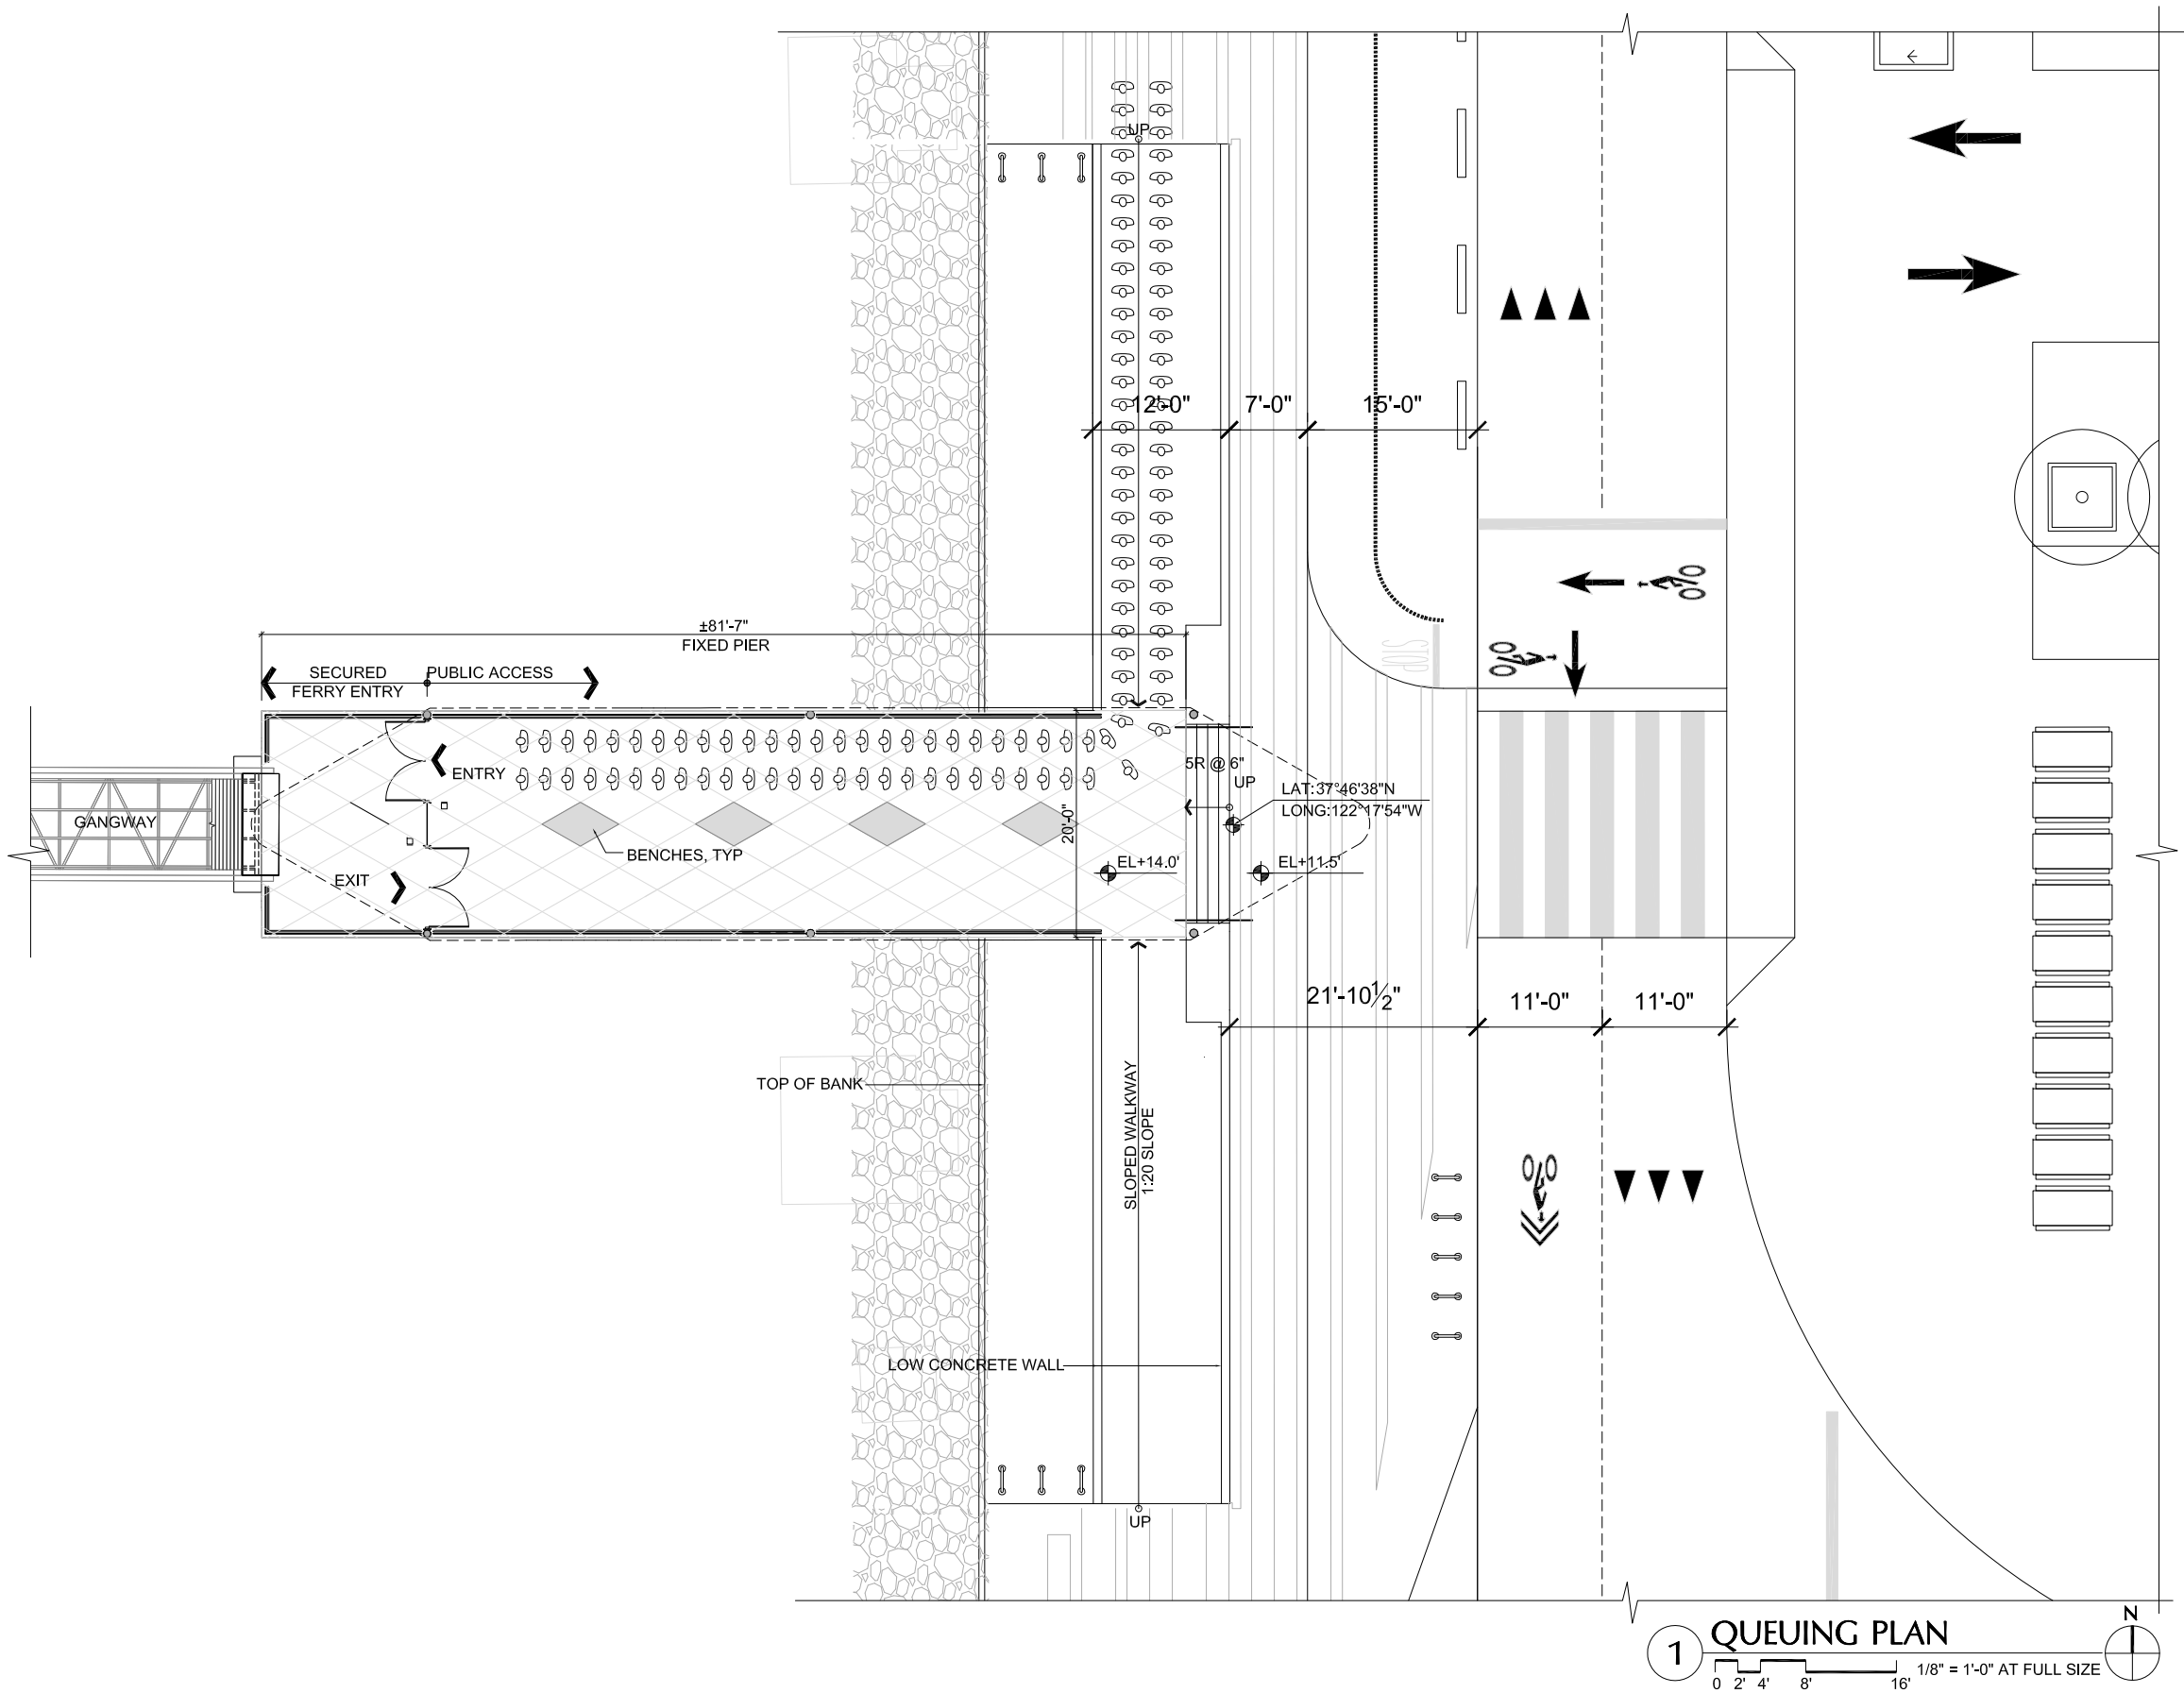


CITY OF ALAMEDA SRM ERNST MADISON MARQUETTE THOMPSON DORFMAN PARTNERS TRAMMELL CROW RESIDENTIAL 	Client CITY OF ALAMEDA Jennifer Ott, Michelle Giles	Architects MARCY WONG DONN LOGAN ARCHITECTS Tel: 510.843.0916 Email: office@wonglogan.com	Civil Engineer BKF Tel: 925.940.2214 Email: dschafer@bkf.com	Landscape Architect GROUNDWORKS OFFICE Email:brennam@groundworksoffice.com	Stamp	Project SEAPLANE LAGOON FERRY TERMINAL Ferry Point Road, Alameda CA 94501	Revisions <table><tr><th>Issue</th><th>Date</th></tr><tr><td> </td><td> </td></tr><tr><td> </td><td> </td></tr><tr><td> </td><td> </td></tr><tr><td> </td><td> </td></tr></table>	Issue	Date									<table><tr><td>Project No.</td><td>1801</td></tr><tr><td>Phase</td><td>SD - PLANNING & HAB REVIEW</td></tr><tr><td>Date</td><td>04/25/2018</td></tr><tr><td>Drawn by</td><td>SM</td></tr><tr><td>Checked by</td><td>KR</td></tr><tr><td>Scale at Sheet Size</td><td>22X34</td></tr></table>	Project No.	1801	Phase	SD - PLANNING & HAB REVIEW	Date	04/25/2018	Drawn by	SM	Checked by	KR	Scale at Sheet Size	22X34	Sheet Name A2.3 Sheet No. QUEUING PLAN
	Issue	Date																													
Project No.	1801																														
Phase	SD - PLANNING & HAB REVIEW																														
Date	04/25/2018																														
Drawn by	SM																														
Checked by	KR																														
Scale at Sheet Size	22X34																														
Developer ALAMEDA POINT PARTNERS Alexandra Daum	Marine/Structural Engineer COWI NORTH AMERICA INC Tel: 510.267.7164 Email: jmc@cowi.com	Electrical Engineer THE ENGINEERING ENTERPRISE Tel: 510.263.1522 Email: paul@engent.com	Lighting Design HORTON LEES BROGDEN Tel: 415.348.8273 Email:AMoore@hnbllighting.com																												


N:\J083\1801 Seaplane Lagoon Ferry Terminal AE\Drawings\CAD\A2.0_1801 Seaplane Lagoon Ferry_Enlarged Pier.dwg, 4/25/2018 4:46:33 PM

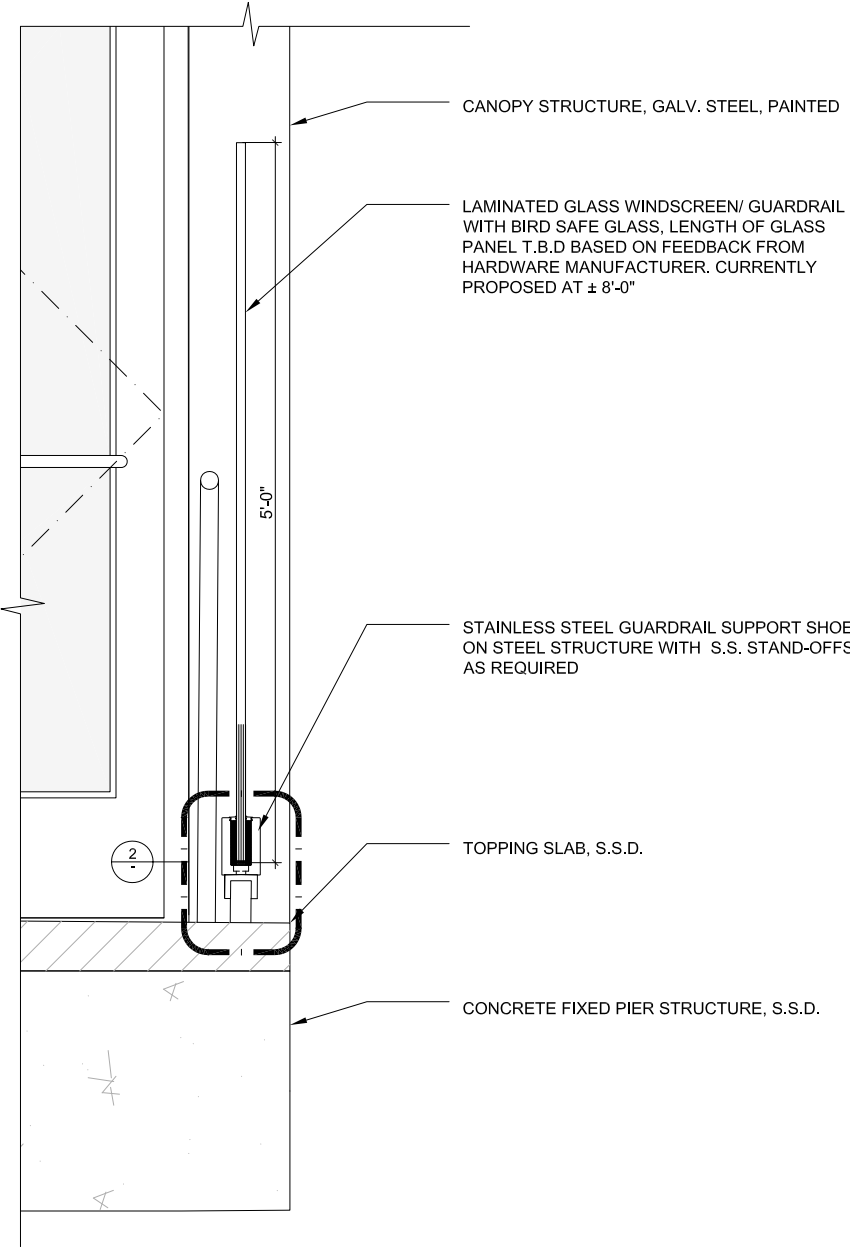

1 SECTION AT GUARDRAIL/ WINDSCREEN
0 2' 4' 6' 1' 1 1/2" = 1'-0" AT FULL SIZE

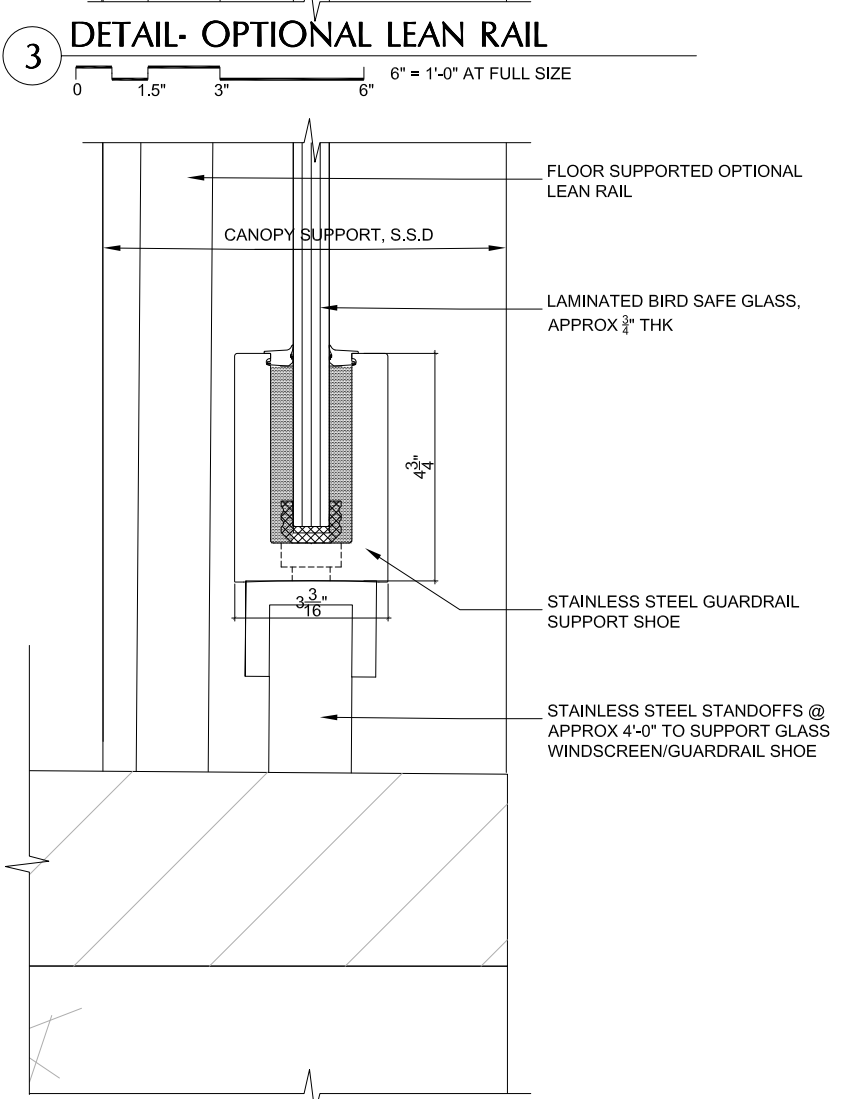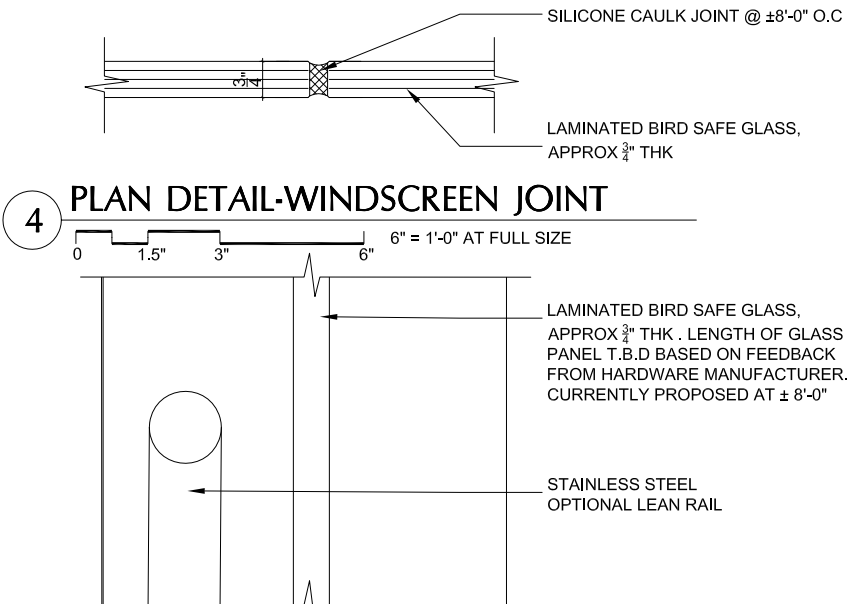


2 DETAIL- WINDSCREEN/GUARDRAIL SUPPORT SHOE
0 1.5' 3' 6' 6" = 1'-0" AT FULL SIZE

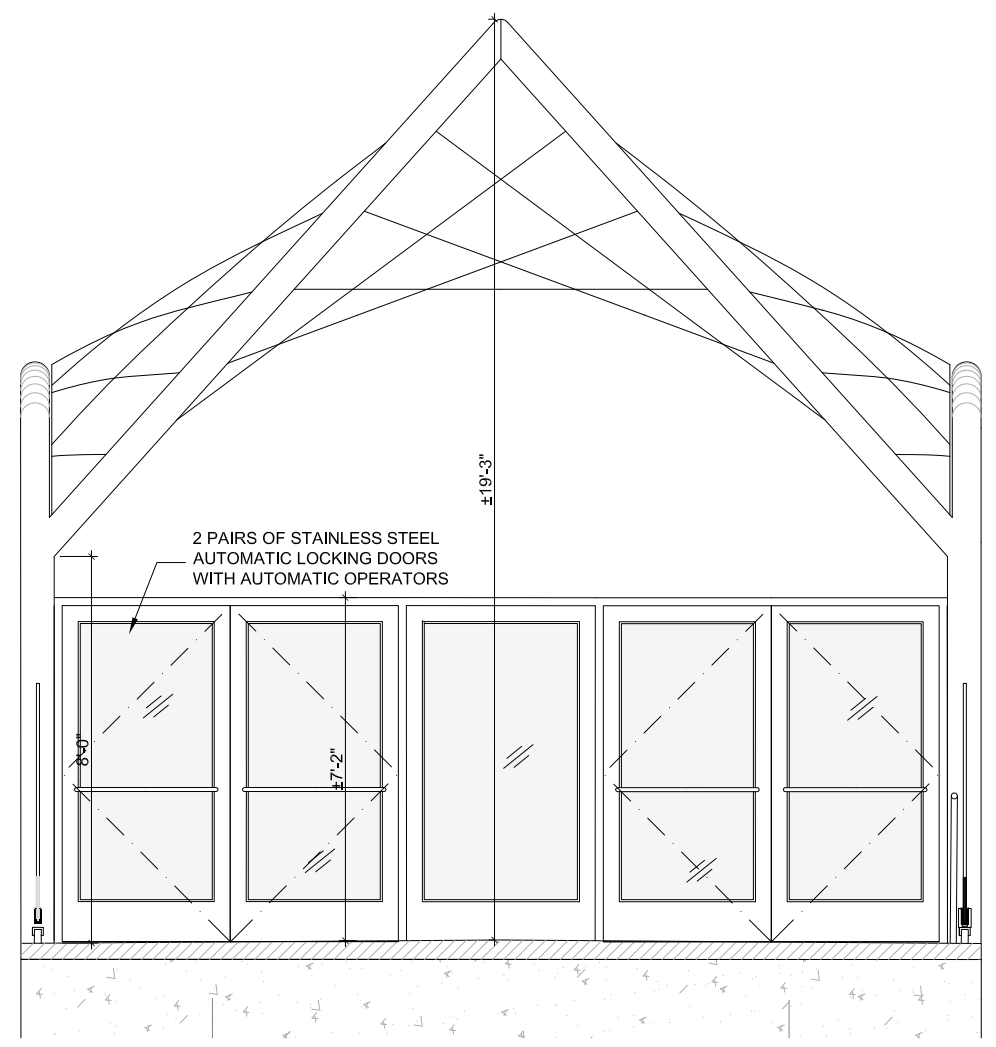

5 ELEVATION - SECURITY DOORS
0' 1' 2' 4' 1/2" = 1'-0" AT FULL SCALE


 CITY OF ALAMEDA SRM ERNST MADISON MARQUETTE THOMPSON DORFMAN PARTNERS TRAMMELL CROW RESIDENTIAL	Client CITY OF ALAMEDA Jennifer Ott, Michelle Giles	Architects MARCY WONG DONN LOGAN ARCHITECTS Tel: 510.843.0916 Email: office@wonglogan.com	Civil Engineer BKF Tel: 925.940.2214 Email: dschaester@bkf.com	Landscape Architect GROUNDWORKS OFFICE Email:tbrennan@groundworksoffice.com	Stamp	Project SEAPLANE LAGOON FERRY TERMINAL Ferry Point Road, Alameda CA 94501	Revisions <table><thead><tr><th>Issue</th><th>Date</th></tr></thead><tbody><tr><td> </td><td> </td></tr><tr><td> </td><td> </td></tr><tr><td> </td><td> </td></tr><tr><td> </td><td> </td></tr></tbody></table>	Issue	Date									Project No. 1801 Phase SD - PLANNING & HAB REVIEW Date 04/25/2018 Drawn by SM Checked by KR Scale at Sheet Size 22X34	Sheet Name A2.4 Sheet No. DETAILS
	Issue	Date																	
Developer ALAMEDA POINT PARTNERS Alexandra Daum	Marine/Structural Engineer COWI NORTH AMERICA INC Tel: 510.267.7164 Email: jmc@cowi.com	Electrical Engineer THE ENGINEERING ENTERPRISE Tel: 510.263.1522 Email: paul@engent.com	Lighting Design HORTON LEES BROGDEN Tel: 415.348.8273 Email:AMoore@hnlbllighting.com																

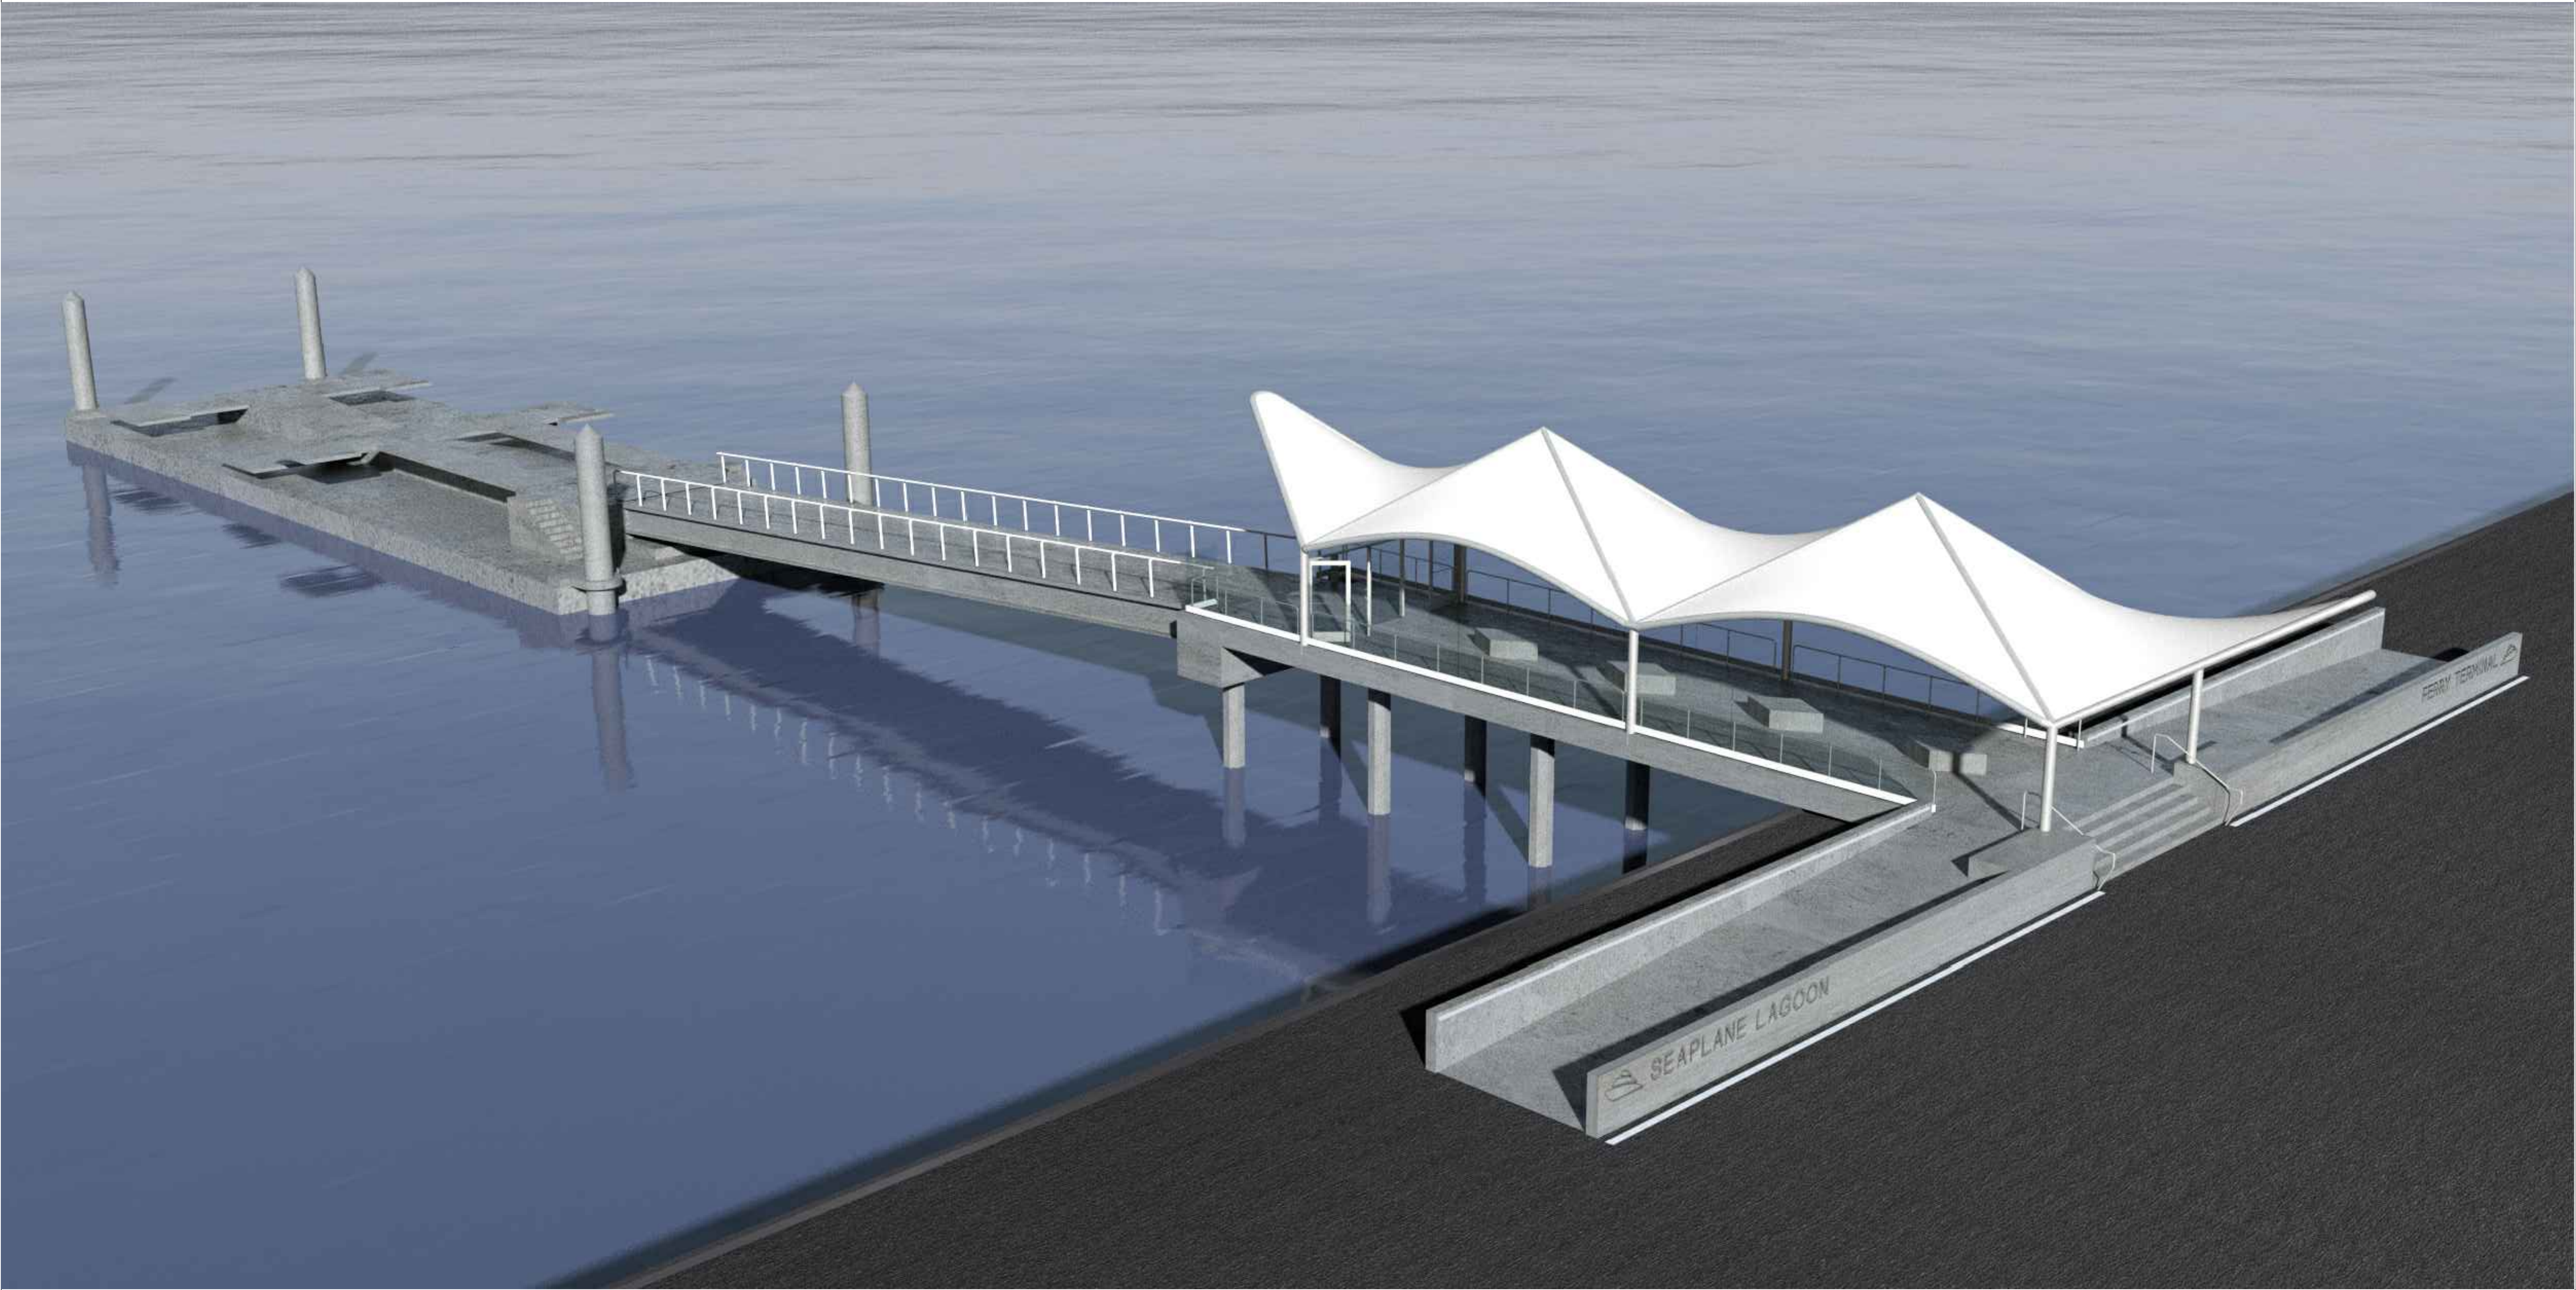

1

RENDERING 1

CITY OF ALAMEDA SRM ERNST MADISON MARQUETTE THOMPSON DORFMAN PARTNERS TRAMMELL CROW RESIDENTIAL 	Client CITY OF ALAMEDA Jennifer Ott, Michelle Giles Developer ALAMEDA POINT PARTNERS Alexandra Daum	Architects MARCY WONG DONN LOGAN ARCHITECTS Tel: 510.843.0916 Email: office@wonglogan.com Marine/Structural Engineer COWI NORTH AMERICA INC Tel: 510.267.7164 Email: jmc@cowi.com	Civil Engineer BKF Tel: 925.940.2214 Email: dschafer@bktf.com Electrical Engineer THE ENGINEERING ENTERPRISE Tel: 510.263.1522 Email: paul@engentf.com	Landscape Architect GROUNDWORKS OFFICE Email:brennan@groundworksofficef.com Lighting Design HORTON LEES BROGDEN Tel: 415.348.8273 Email:AMoore@hblightingf.com	Stamp	Project SEAPLANE LAGOON FERRY TERMINAL Ferry Point Road, Alameda CA 94501	Revisions <table><tr><th>Issue</th><th>Date</th></tr><tr><td> </td><td> </td></tr><tr><td> </td><td> </td></tr><tr><td> </td><td> </td></tr><tr><td> </td><td> </td></tr></table>	Issue	Date									Project No. 1801 Phase SD - PLANNING & HAB REVIEW Date 04/25/2018 Drawn by SM Checked by KR Scale at Sheet Size 22X34	Sheet Name A2.5 Sheet No. RENDERING 1
Issue	Date																		

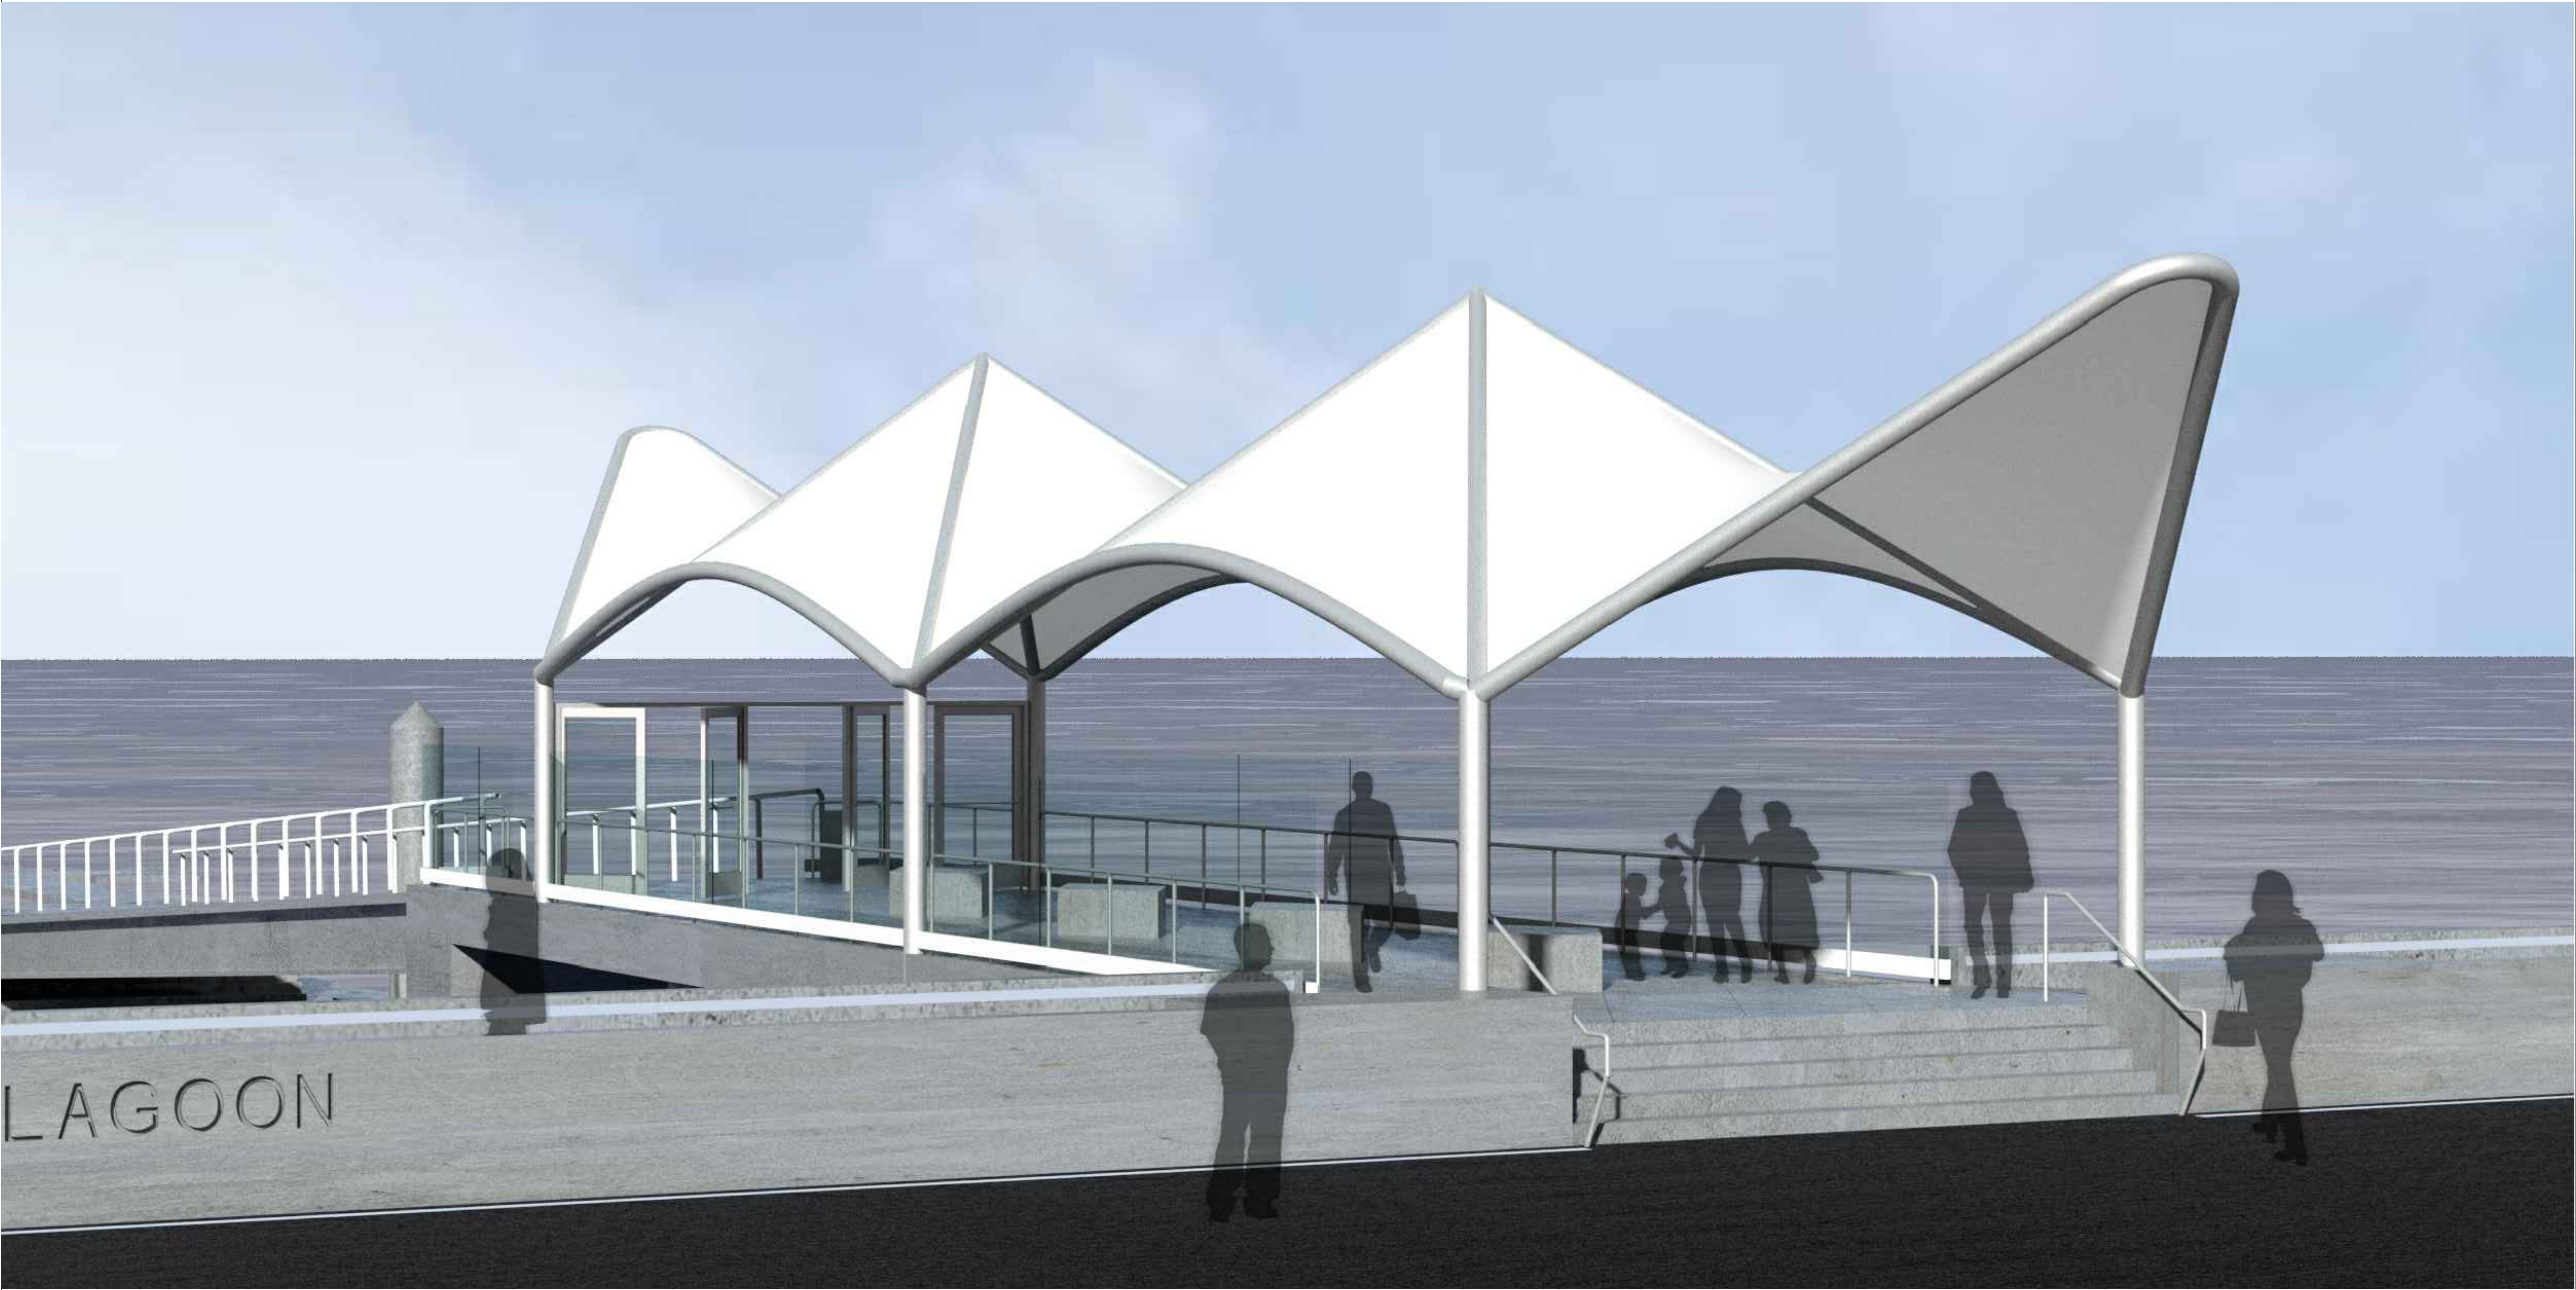


2

RENDERING 2

CITY OF ALAMEDA SRM ERNST MADISON MARQUETTE THOMPSON DORFMAN PARTNERS TRAMMELL CROW RESIDENTIAL 	Client CITY OF ALAMEDA Jennifer Ott, Michelle Giles	Architects MARCY WONG DONN LOGAN ARCHITECTS Tel: 510.843.0916 Email: office@wonglogan.com	Civil Engineer BKF Tel: 925.940.2214 Email: dschaefer@bkf.com	Landscape Architect GROUNDWORKS OFFICE Email:brennan@groundworksoffice.com	Stamp	Project SEAPLANE LAGOON FERRY TERMINAL Ferry Point Road, Alameda CA 94501	Revisions <table><tr><th>Issue</th><th>Date</th></tr><tr><td> </td><td> </td></tr><tr><td> </td><td> </td></tr><tr><td> </td><td> </td></tr><tr><td> </td><td> </td></tr><tr><td> </td><td> </td></tr></table>	Issue	Date											Project No. 1801	Sheet Name A2.6
	Issue	Date																			
Developer ALAMEDA POINT PARTNERS Alexandra Daum	Marine/Structural Engineer COWI NORTH AMERICA INC Tel: 510.267.7164 Email: jmc@cowi.com	Electrical Engineer THE ENGINEERING ENTERPRISE Tel: 510.263.1522 Email: paul@engent.com	Lighting Design HORTON LEES BROGDEN Tel: 415.348.8273 Email:AMoore@hblighting.com	Phase SD - PLANNING & HAB REVIEW	Date 04/25/2018	Sheet No. RENDERING 2															
							Drawn by SM	Checked by KR													
							Scale at Sheet Size 22X34														

N:\JOBS\1801 Seaplane Lagoon Ferry Terminal AEDrawings\CAD\A2.6_1801 Seaplane Lagoon Ferry_Renderings.dwg, 4/25/2018 3:28:41 PM

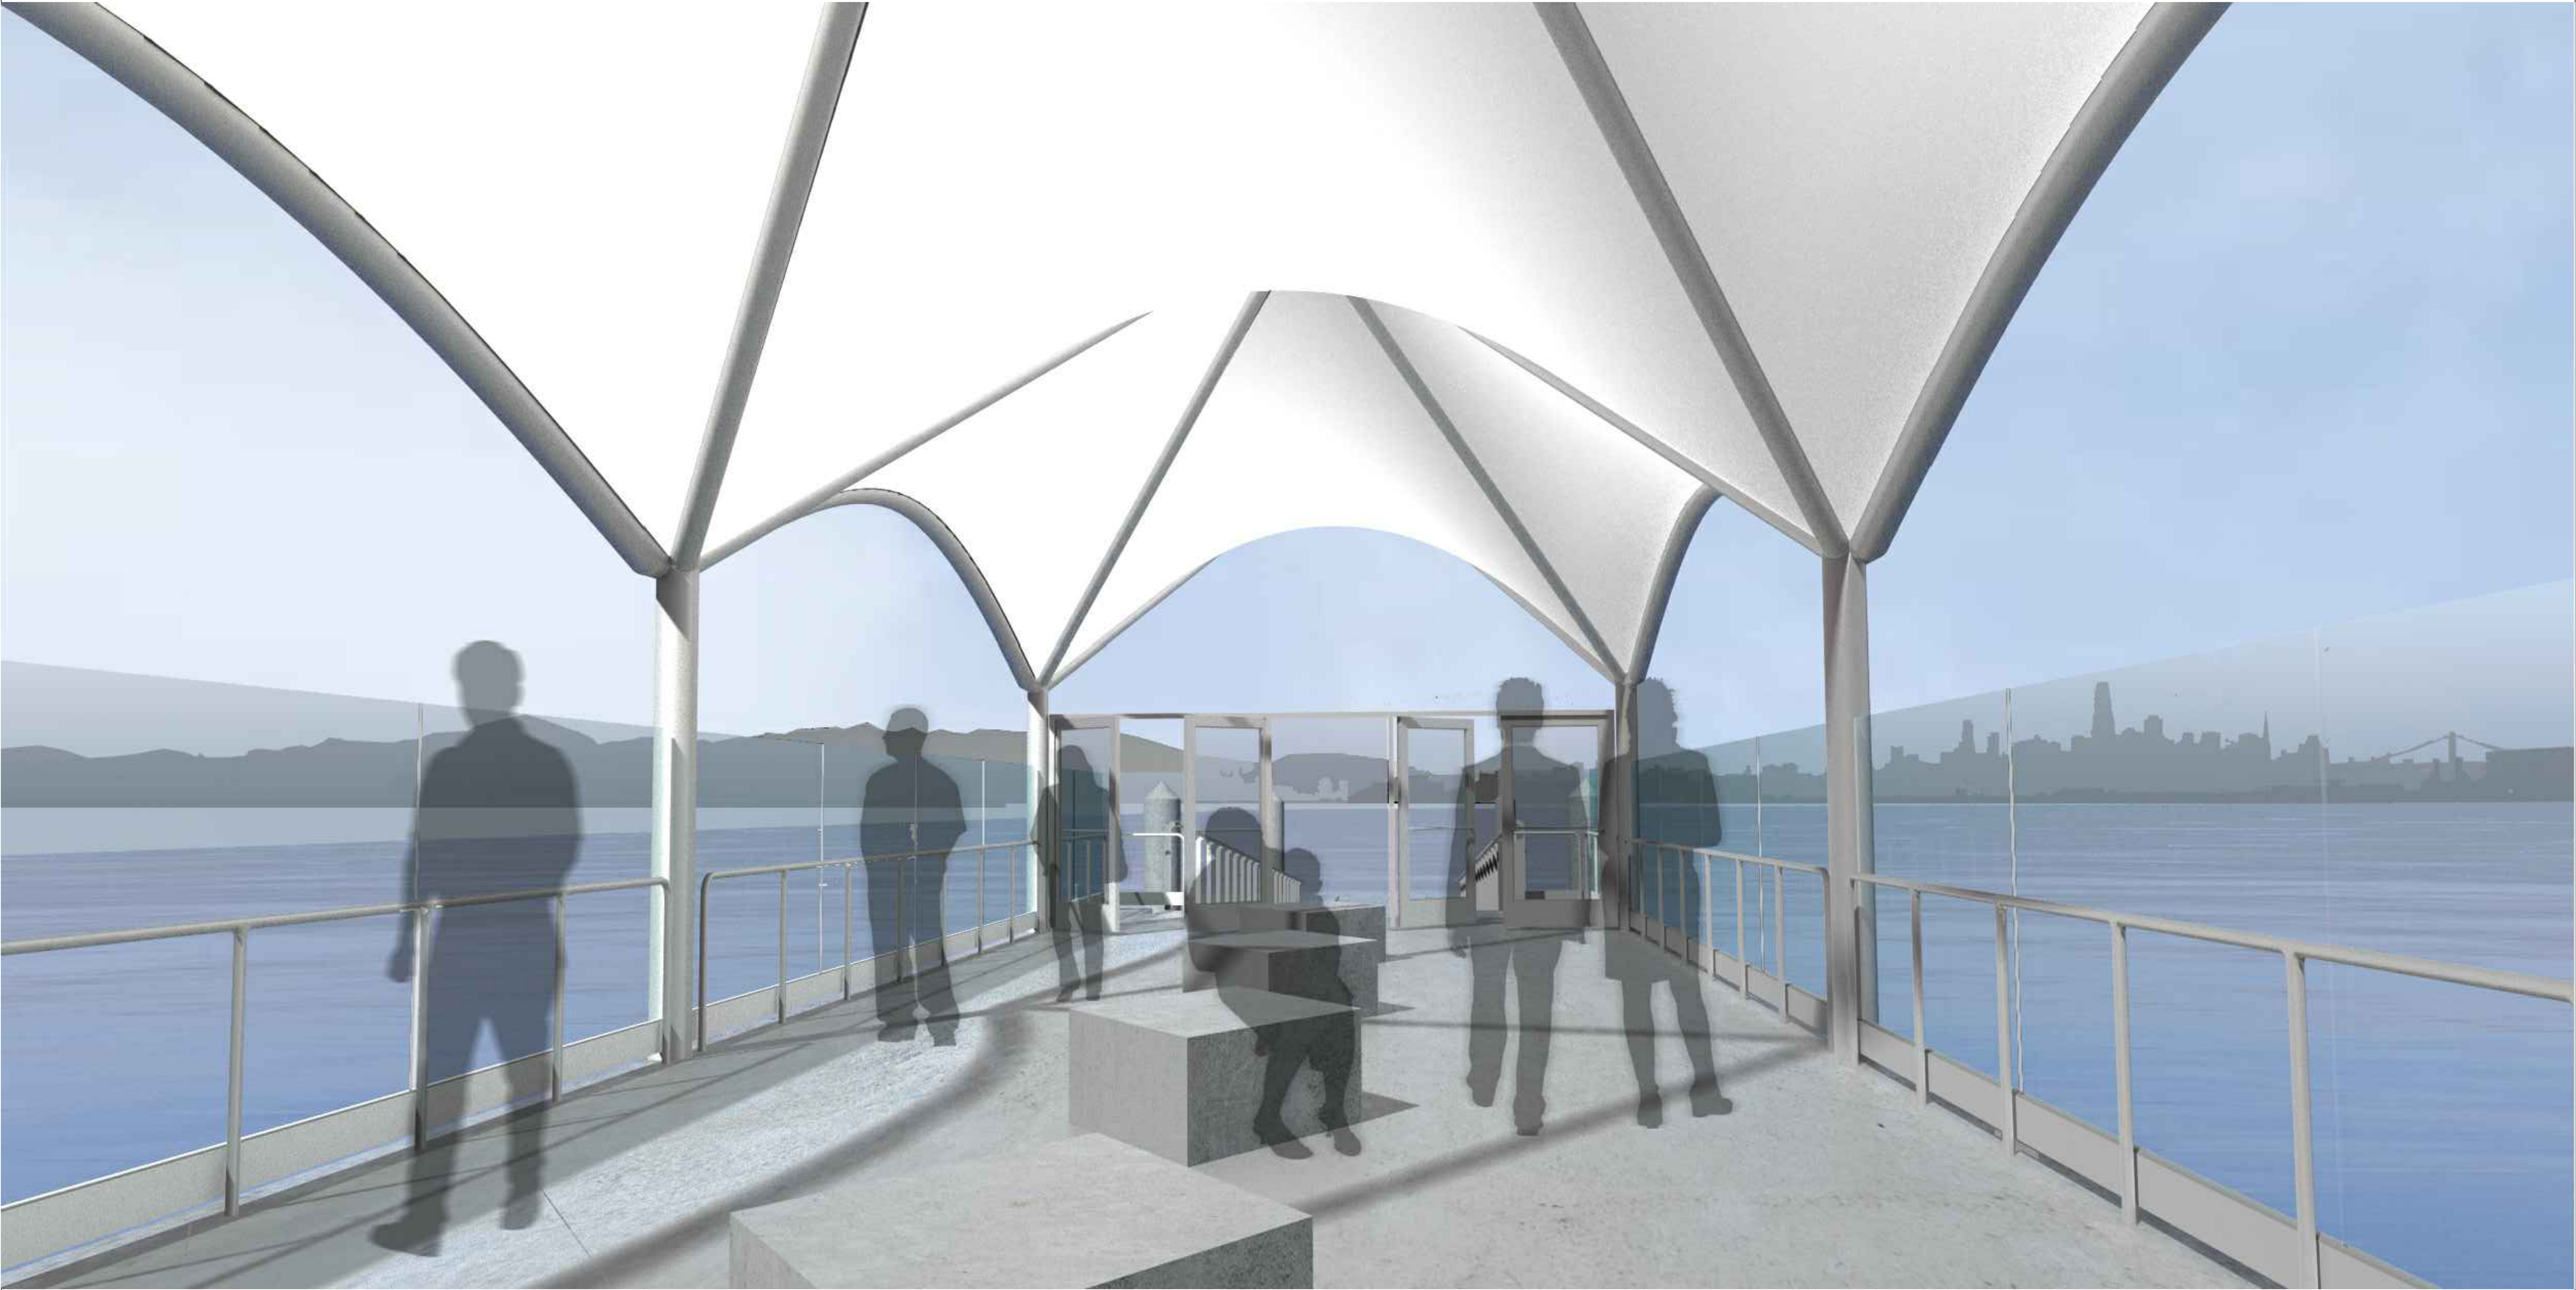

3

RENDERING 3


CITY OF ALAMEDA SRM ERNST MADISON MARQUETTE THOMPSON DORFMAN PARTNERS TRAMMELL CROW RESIDENTIAL 	Client CITY OF ALAMEDA Jennifer Ott, Michelle Giles Developer ALAMEDA POINT PARTNERS Alexandra Daum	Architects MARCY WONG DONN LOGAN ARCHITECTS Tel: 510.843.0916 Email: office@wonglogan.com Marine/Structural Engineer COWI NORTH AMERICA INC Tel: 510.267.7164 Email: jmc@cowi.com	Civil Engineer BKF Tel: 925.940.2214 Email: dschaefer@bkf.com Electrical Engineer THE ENGINEERING ENTERPRISE Tel: 510.263.1522 Email: paul@engent.com	Landscape Architect GROUNDWORKS OFFICE Email:brennan@groundworksoffice.com Lighting Design HORTON LEES BROGDEN Tel: 415.348.8273 Email:AMoore@hblighting.com	Stamp	Project SEAPLANE LAGOON FERRY TERMINAL Ferry Point Road, Alameda CA 94501	Revisions <table><tr><th>Issue</th><th>Date</th></tr><tr><td> </td><td> </td></tr><tr><td> </td><td> </td></tr><tr><td> </td><td> </td></tr><tr><td> </td><td> </td></tr><tr><td> </td><td> </td></tr></table>	Issue	Date											<table><tr><td>Project No.</td><td>1801</td></tr><tr><td>Phase</td><td>SD - PLANNING & HAB REVIEW</td></tr><tr><td>Date</td><td>04/25/2018</td></tr><tr><td>Drawn by</td><td>SM</td></tr><tr><td>Checked by</td><td>KR</td></tr><tr><td>Scale at Sheet Size</td><td>22X34</td></tr></table>	Project No.	1801	Phase	SD - PLANNING & HAB REVIEW	Date	04/25/2018	Drawn by	SM	Checked by	KR	Scale at Sheet Size	22X34	Sheet Name A2.7 Sheet No. RENDERING 3
Issue	Date																																
Project No.	1801																																
Phase	SD - PLANNING & HAB REVIEW																																
Date	04/25/2018																																
Drawn by	SM																																
Checked by	KR																																
Scale at Sheet Size	22X34																																



4

RENDERING 4

CITY OF ALAMEDA SRM ERNST MADISON MARQUETTE THOMPSON DORFMAN PARTNERS TRAMMELL CROW RESIDENTIAL 	Client CITY OF ALAMEDA Jennifer Ott, Michelle Giles Developer ALAMEDA POINT PARTNERS Alexandra Daum	Architects MARCY WONG DONN LOGAN ARCHITECTS Tel: 510.843.0916 Email: office@wonglogan.com Marine/Structural Engineer COWI NORTH AMERICA INC Tel: 510.267.7164 Email: jmc@cowi.com	Civil Engineer BKF Tel: 925.940.2214 Email: dschafer@bktf.com Electrical Engineer THE ENGINEERING ENTERPRISE Tel: 510.263.1522 Email: paul@engentf.com	Landscape Architect GROUNDWORKS OFFICE Email:brennan@groundworksofficef.com Lighting Design HORTON LEES BROGDEN Tel: 415.348.8273 Email:AMoore@hblightingf.com	Stamp	Project SEAPLANE LAGOON FERRY TERMINAL Ferry Point Road, Alameda CA 94501	Revisions <table><tr><th>Issue</th><th>Date</th></tr><tr><td> </td><td> </td></tr><tr><td> </td><td> </td></tr><tr><td> </td><td> </td></tr><tr><td> </td><td> </td></tr></table>	Issue	Date									<table><tr><td>Project No.</td><td>1801</td></tr><tr><td>Phase</td><td>SD - PLANNING & HAB REVIEW</td></tr><tr><td>Date</td><td>04/25/2018</td></tr><tr><td>Drawn by</td><td>SM</td></tr><tr><td>Checked by</td><td>KR</td></tr><tr><td>Scale at Sheet Size</td><td>22X34</td></tr></table>	Project No.	1801	Phase	SD - PLANNING & HAB REVIEW	Date	04/25/2018	Drawn by	SM	Checked by	KR	Scale at Sheet Size	22X34	Sheet Name A2.8 Sheet No. RENDERING 4
Issue	Date																														
Project No.	1801																														
Phase	SD - PLANNING & HAB REVIEW																														
Date	04/25/2018																														
Drawn by	SM																														
Checked by	KR																														
Scale at Sheet Size	22X34																														

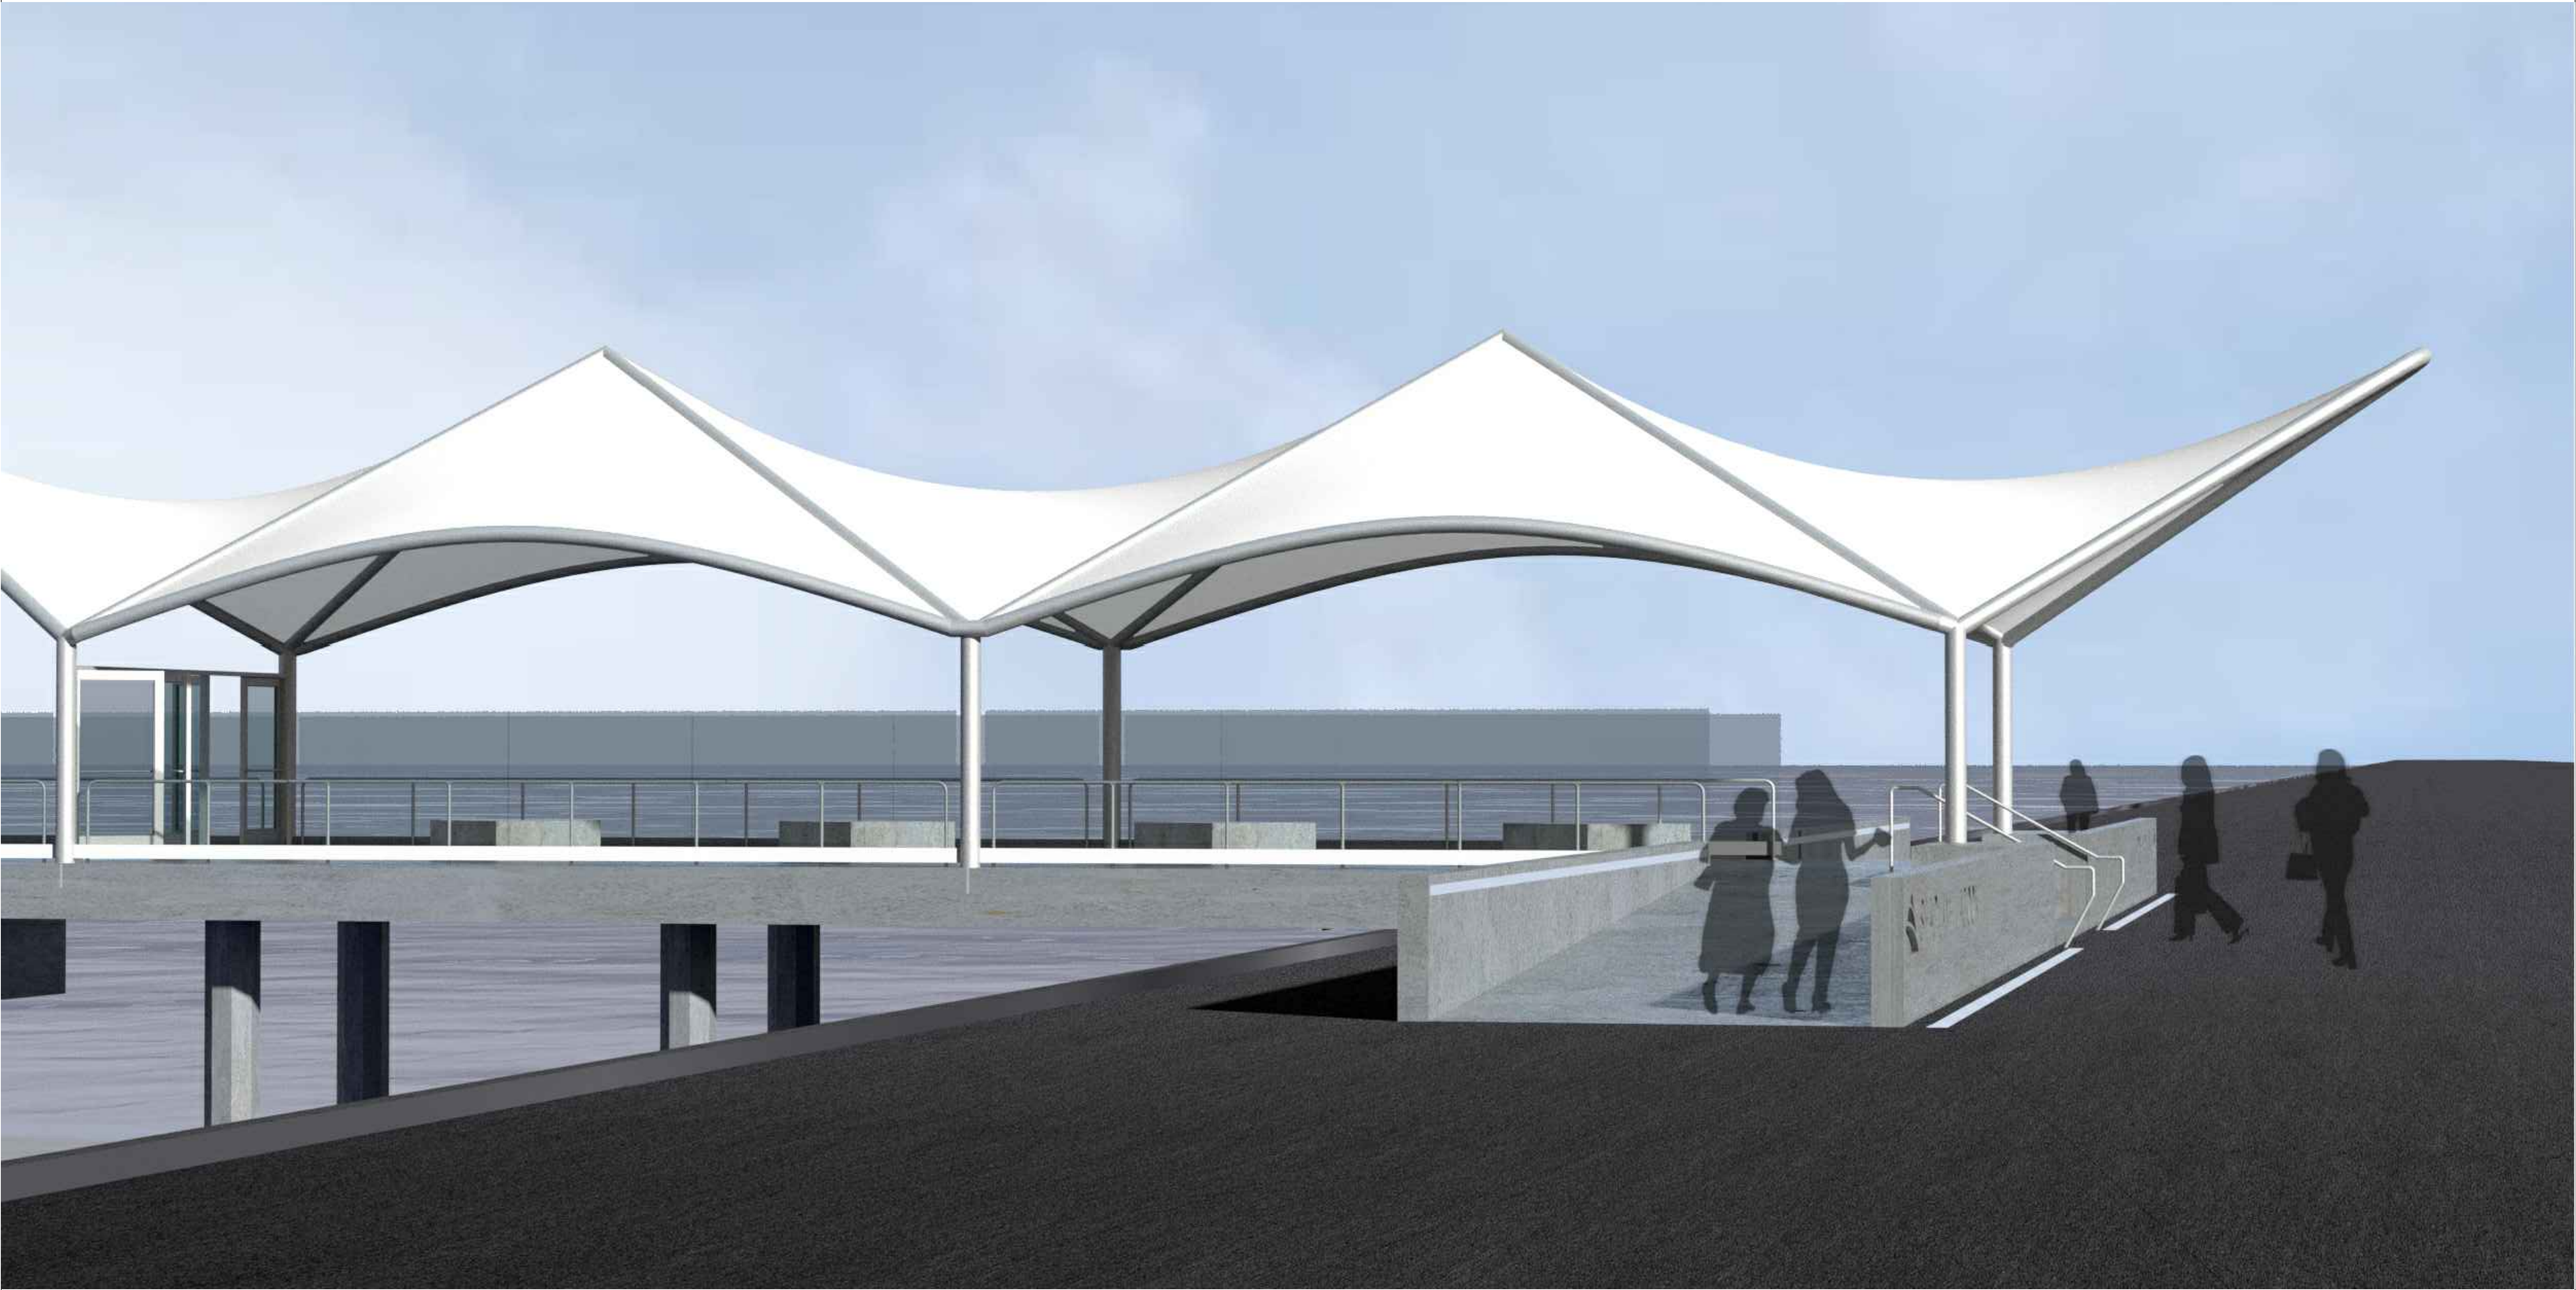

5

RENDERING 5

CITY OF ALAMEDA SRM ERNST MADISON MARQUETTE THOMPSON DORFMAN PARTNERS TRAMMELL CROW RESIDENTIAL 	Client CITY OF ALAMEDA Jennifer Ott, Michelle Giles	Architects MARCY WONG DONN LOGAN ARCHITECTS Tel: 510.843.0916 Email: office@wonglogan.com	Civil Engineer BKF Tel: 925.940.2214 Email: dschaefer@bkf.com	Landscape Architect GROUNDWORKS OFFICE Email:brennan@groundworksoffice.com	Stamp	Project SEAPLANE LAGOON FERRY TERMINAL Ferry Point Road, Alameda CA 94501	Revisions <table><tr><th>Issue</th><th>Date</th></tr><tr><td> </td><td> </td></tr><tr><td> </td><td> </td></tr><tr><td> </td><td> </td></tr><tr><td> </td><td> </td></tr><tr><td> </td><td> </td></tr></table>	Issue	Date											Project No. 1801	Sheet Name A2.9
	Issue	Date																			
Developer ALAMEDA POINT PARTNERS Alexandra Daum	Marine/Structural Engineer COWI NORTH AMERICA INC Tel: 510.267.7164 Email: jmc@cowi.com	Electrical Engineer THE ENGINEERING ENTERPRISE Tel: 510.263.1522 Email: paul@engent.com	Lighting Design HORTON LEES BROGDEN Tel: 415.348.8273 Email:AMoore@hblighting.com	Phase SD - PLANNING & HAB REVIEW	Date 04/25/2018	Sheet No. RENDERING 5															
							Drawn by SM	Checked by KR													
							Scale at Sheet Size 22X34														