


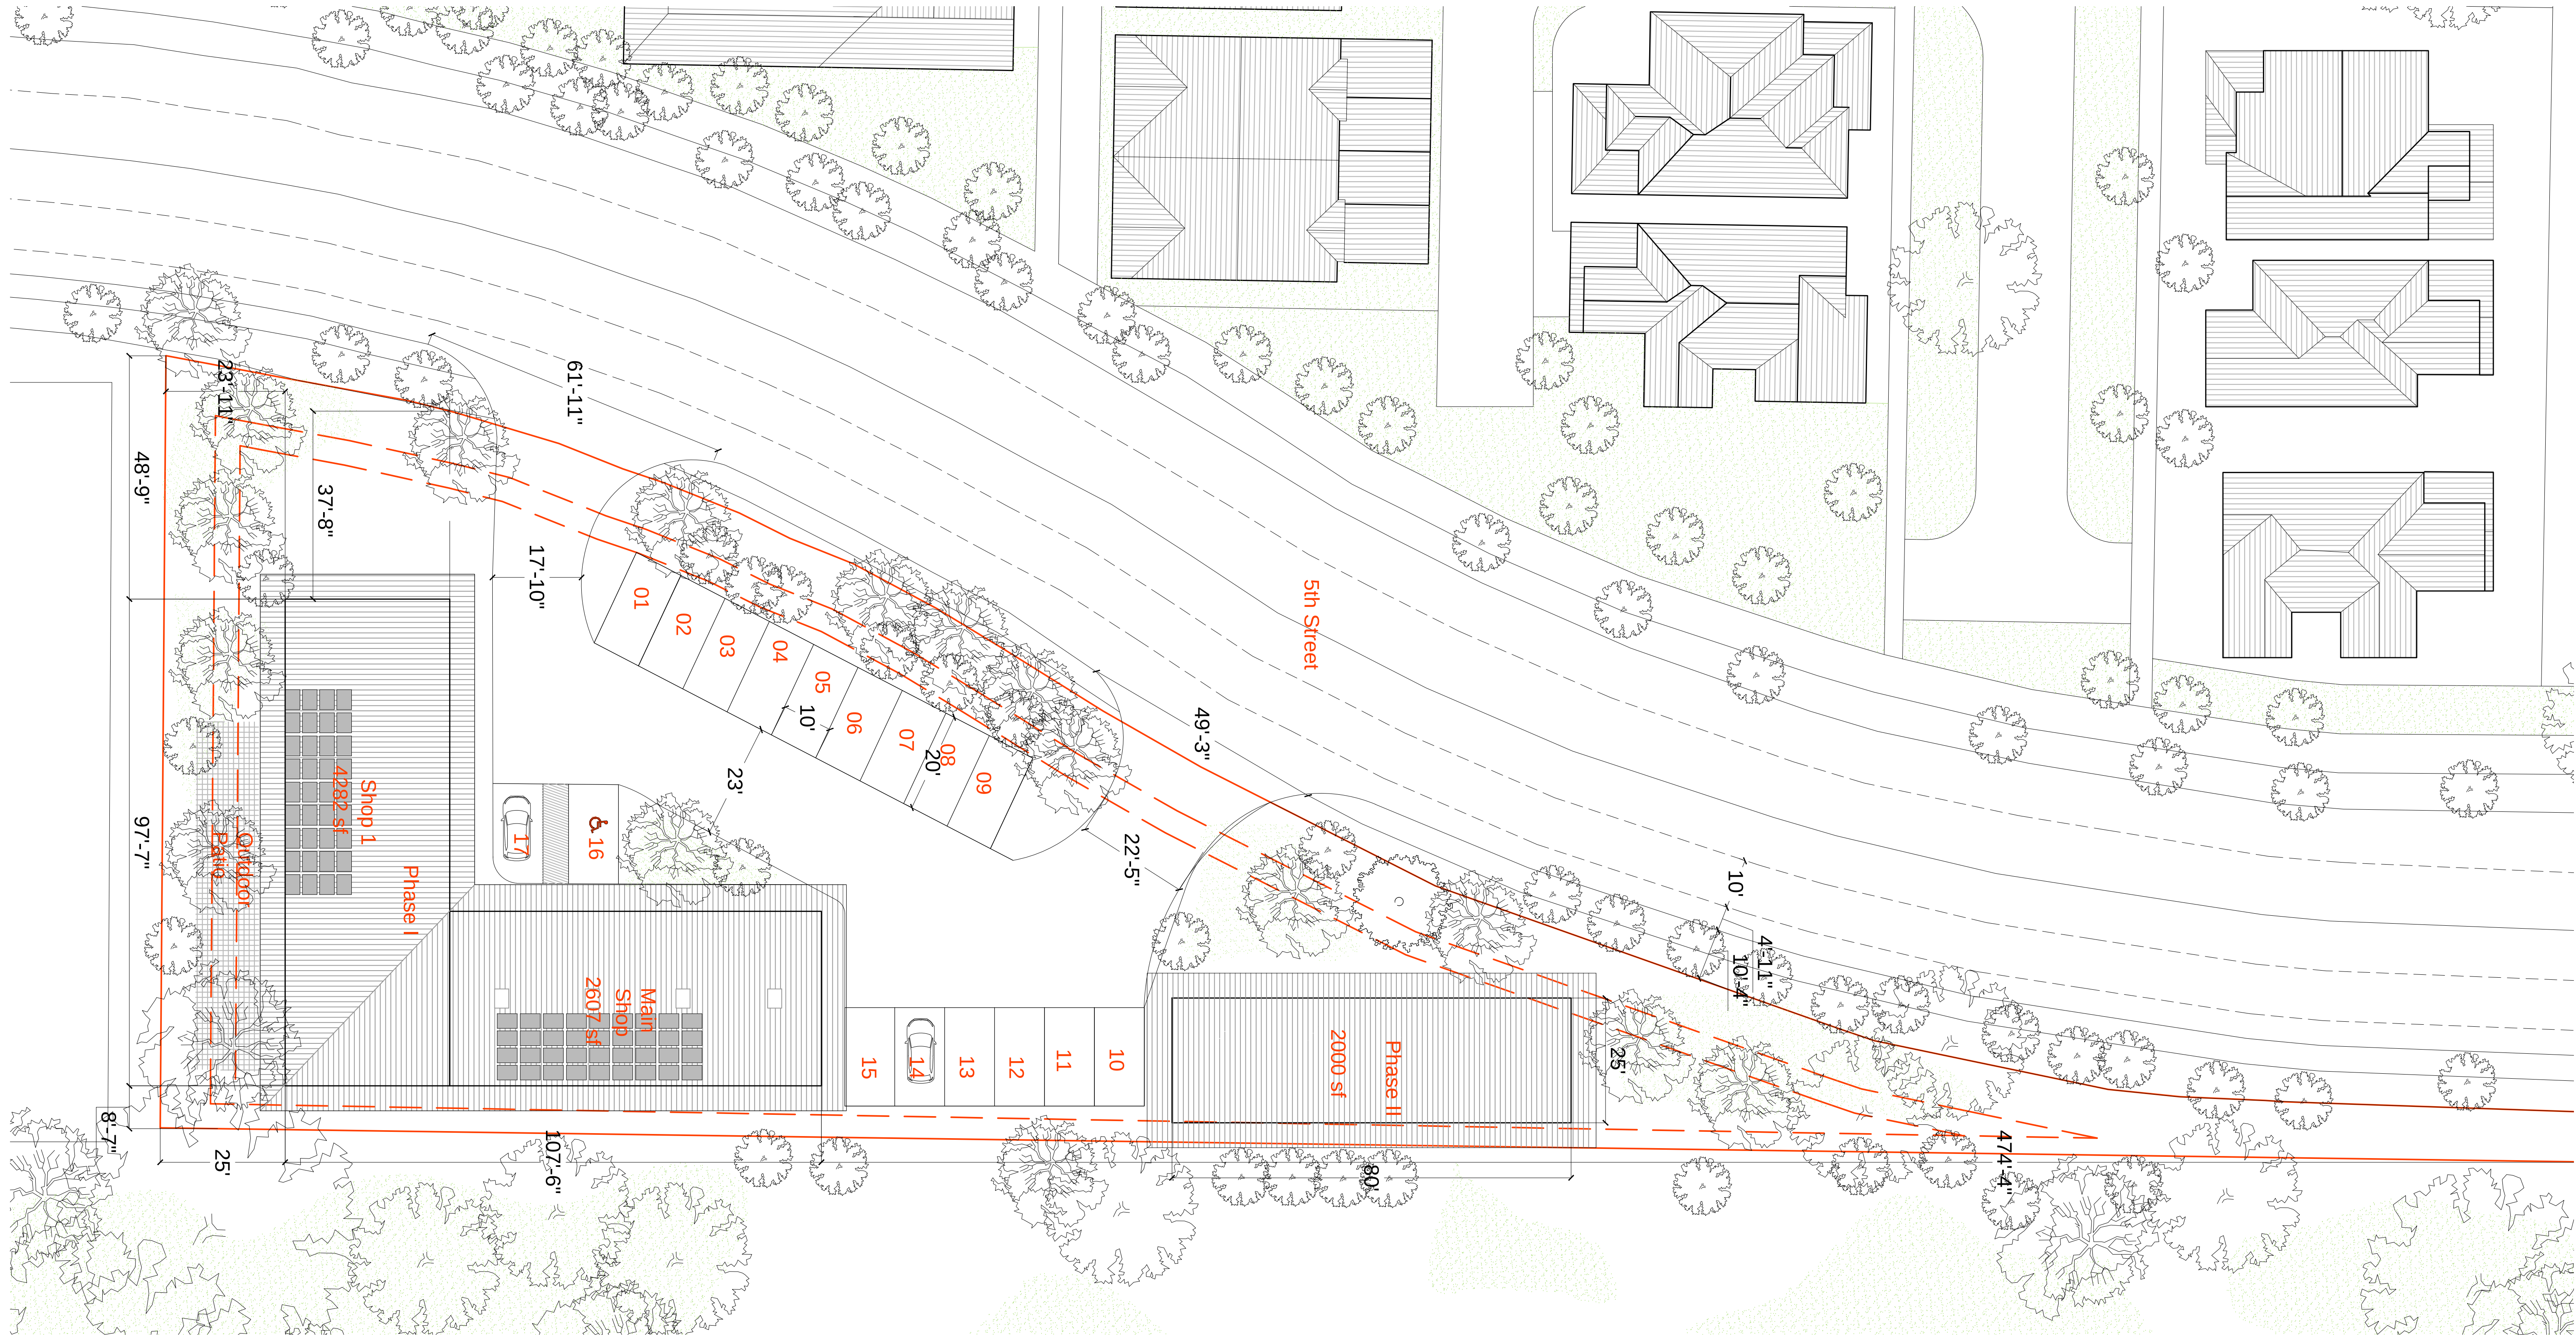

2 SITE PLAN
1/16" = 1'-0"

GENERAL NOTES
DRAWINGS ARE 50% OF THEIR LISTED SCALE IF PRINTED ON 11"x17" PAPER
DO NOT SCALE DRAWINGS.
ALL DIMENSIONS TO BE VERIFIED AND CHECKED ON THE JOB.
ANY DISCREPANCIES TO BE REPORTED TO THE ARCHITECTS.
ALL DRAWINGS REMAIN PROPERTY OF THE ARCHITECTS.

Exhibit 2
Item 7-C, June 25, 2018
Planning Board Meeting

PROJECT:

2350 5th STREET
ALAMEDA, CA 94501

SET ISSUE DATE
BUILDING PERMIT SUBMITTAL 00.00.00

NO. SHEET REVISIONS DATE


INITIAL CONCEPTS
ROOF OPTION 2

LOISOS + UBBELOHDE
1917 Clement Ave. Bldg 10A, Alameda, CA 94501
tel 510.521.3800 fax 510.521.3820
www.coolshadow.com

DRAWING TITLE:
ROOF PLAN

DATE: 05.30.18

DRAWING NUMBER: A-1.00

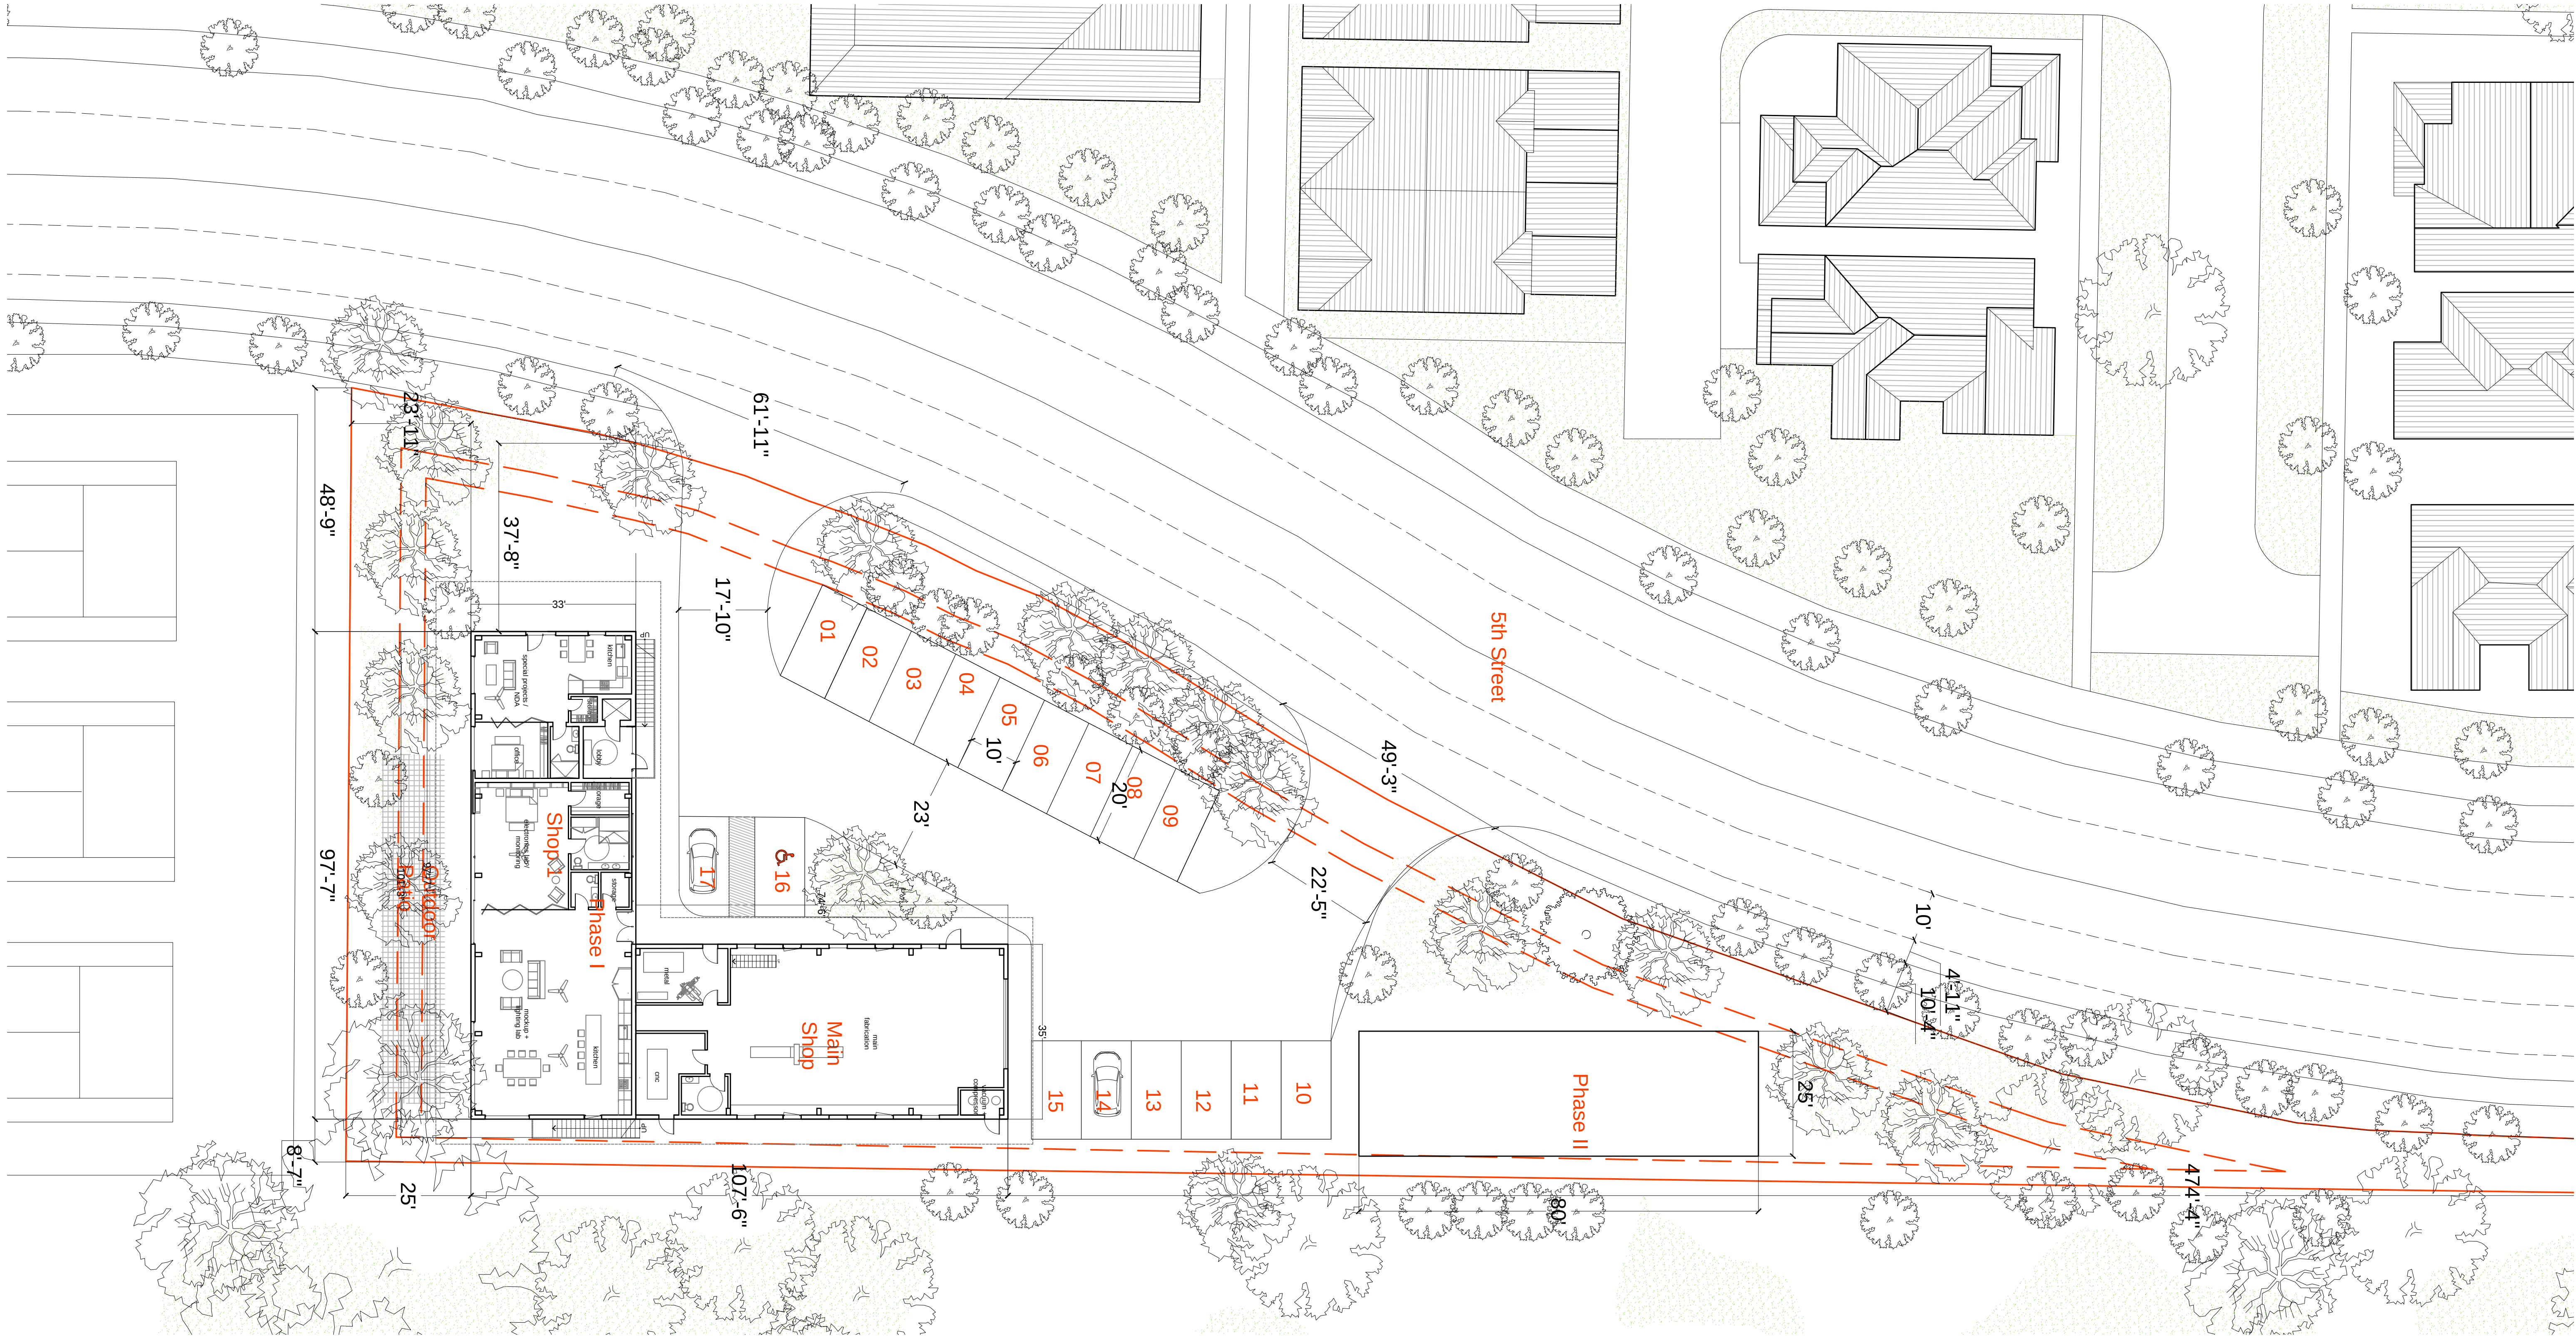

2 SITE PLAN
1/16" = 1'-0"

GENERAL NOTES

DRAWINGS ARE 50% OF THEIR LISTED SCALE IF PRINTED ON 11"x17" PAPER
DO NOT SCALE DRAWINGS.
ALL DIMENSIONS TO BE VERIFIED AND CHECKED ON THE JOB.
ANY DISCREPANCIES TO BE REPORTED TO THE ARCHITECTS.
ALL DRAWINGS REMAIN PROPERTY OF THE ARCHITECTS.

PROJECT:

2350 5th STREET
ALAMEDA, CA 94501

SET ISSUE DATE

BUILDING PERMIT SUBMITTAL 00.00.00

NO.

SHEET REVISIONS

DATE

INITIAL CONCEPTS
ROOF OPTION 2

LOISOS + UBBELOHDE

1917 Clement Ave. Bldg 10A, Alameda, CA 94501
tel 510.521.3800 fax 510.521.3820
www.coolshadow.com

DRAWING TITLE:
SITE PLAN
GROUND LEVEL

DATE: 05.30.18

DRAWING
NUMBER: A-1.01