



EXHIBIT A-1

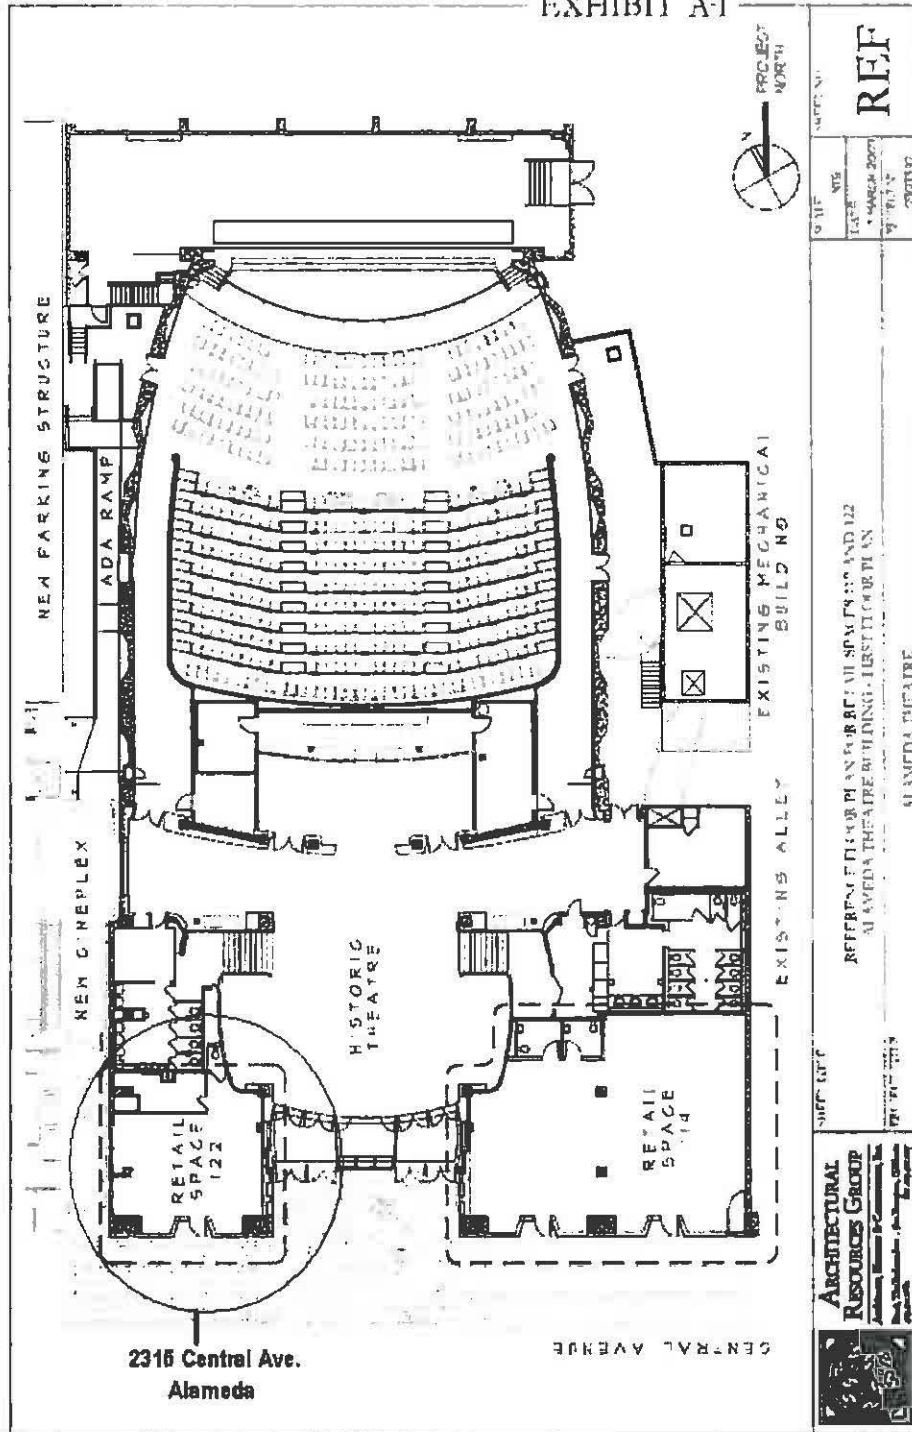

 ARCHITECTURAL RESOURCES GROUP Architectural Resources Group, Inc. 1000 California Street, Suite 100 San Francisco, CA 94109 Tel: 415.774.4500 Fax: 415.774.4501 www.argo.com	SHEET NO. 1		DATE MARCH 2007		REF
	PROJECT NO. 1				
	REFERENCES: PLANS FOR ALAMEDA THEATRE AND 122 ALAMEDA THEATRE BUILDING - FIRST FLOOR PLAN				
	ALAMEDA THEATRE				