


KEY

- CIRCULATION
- COURTYARD
- STAIR / ELEVATOR
- STORAGE / FLEX
- TENANT AMENITIES
- TOILET/UTILITY AREAS
- WORK / LIVE UNITS

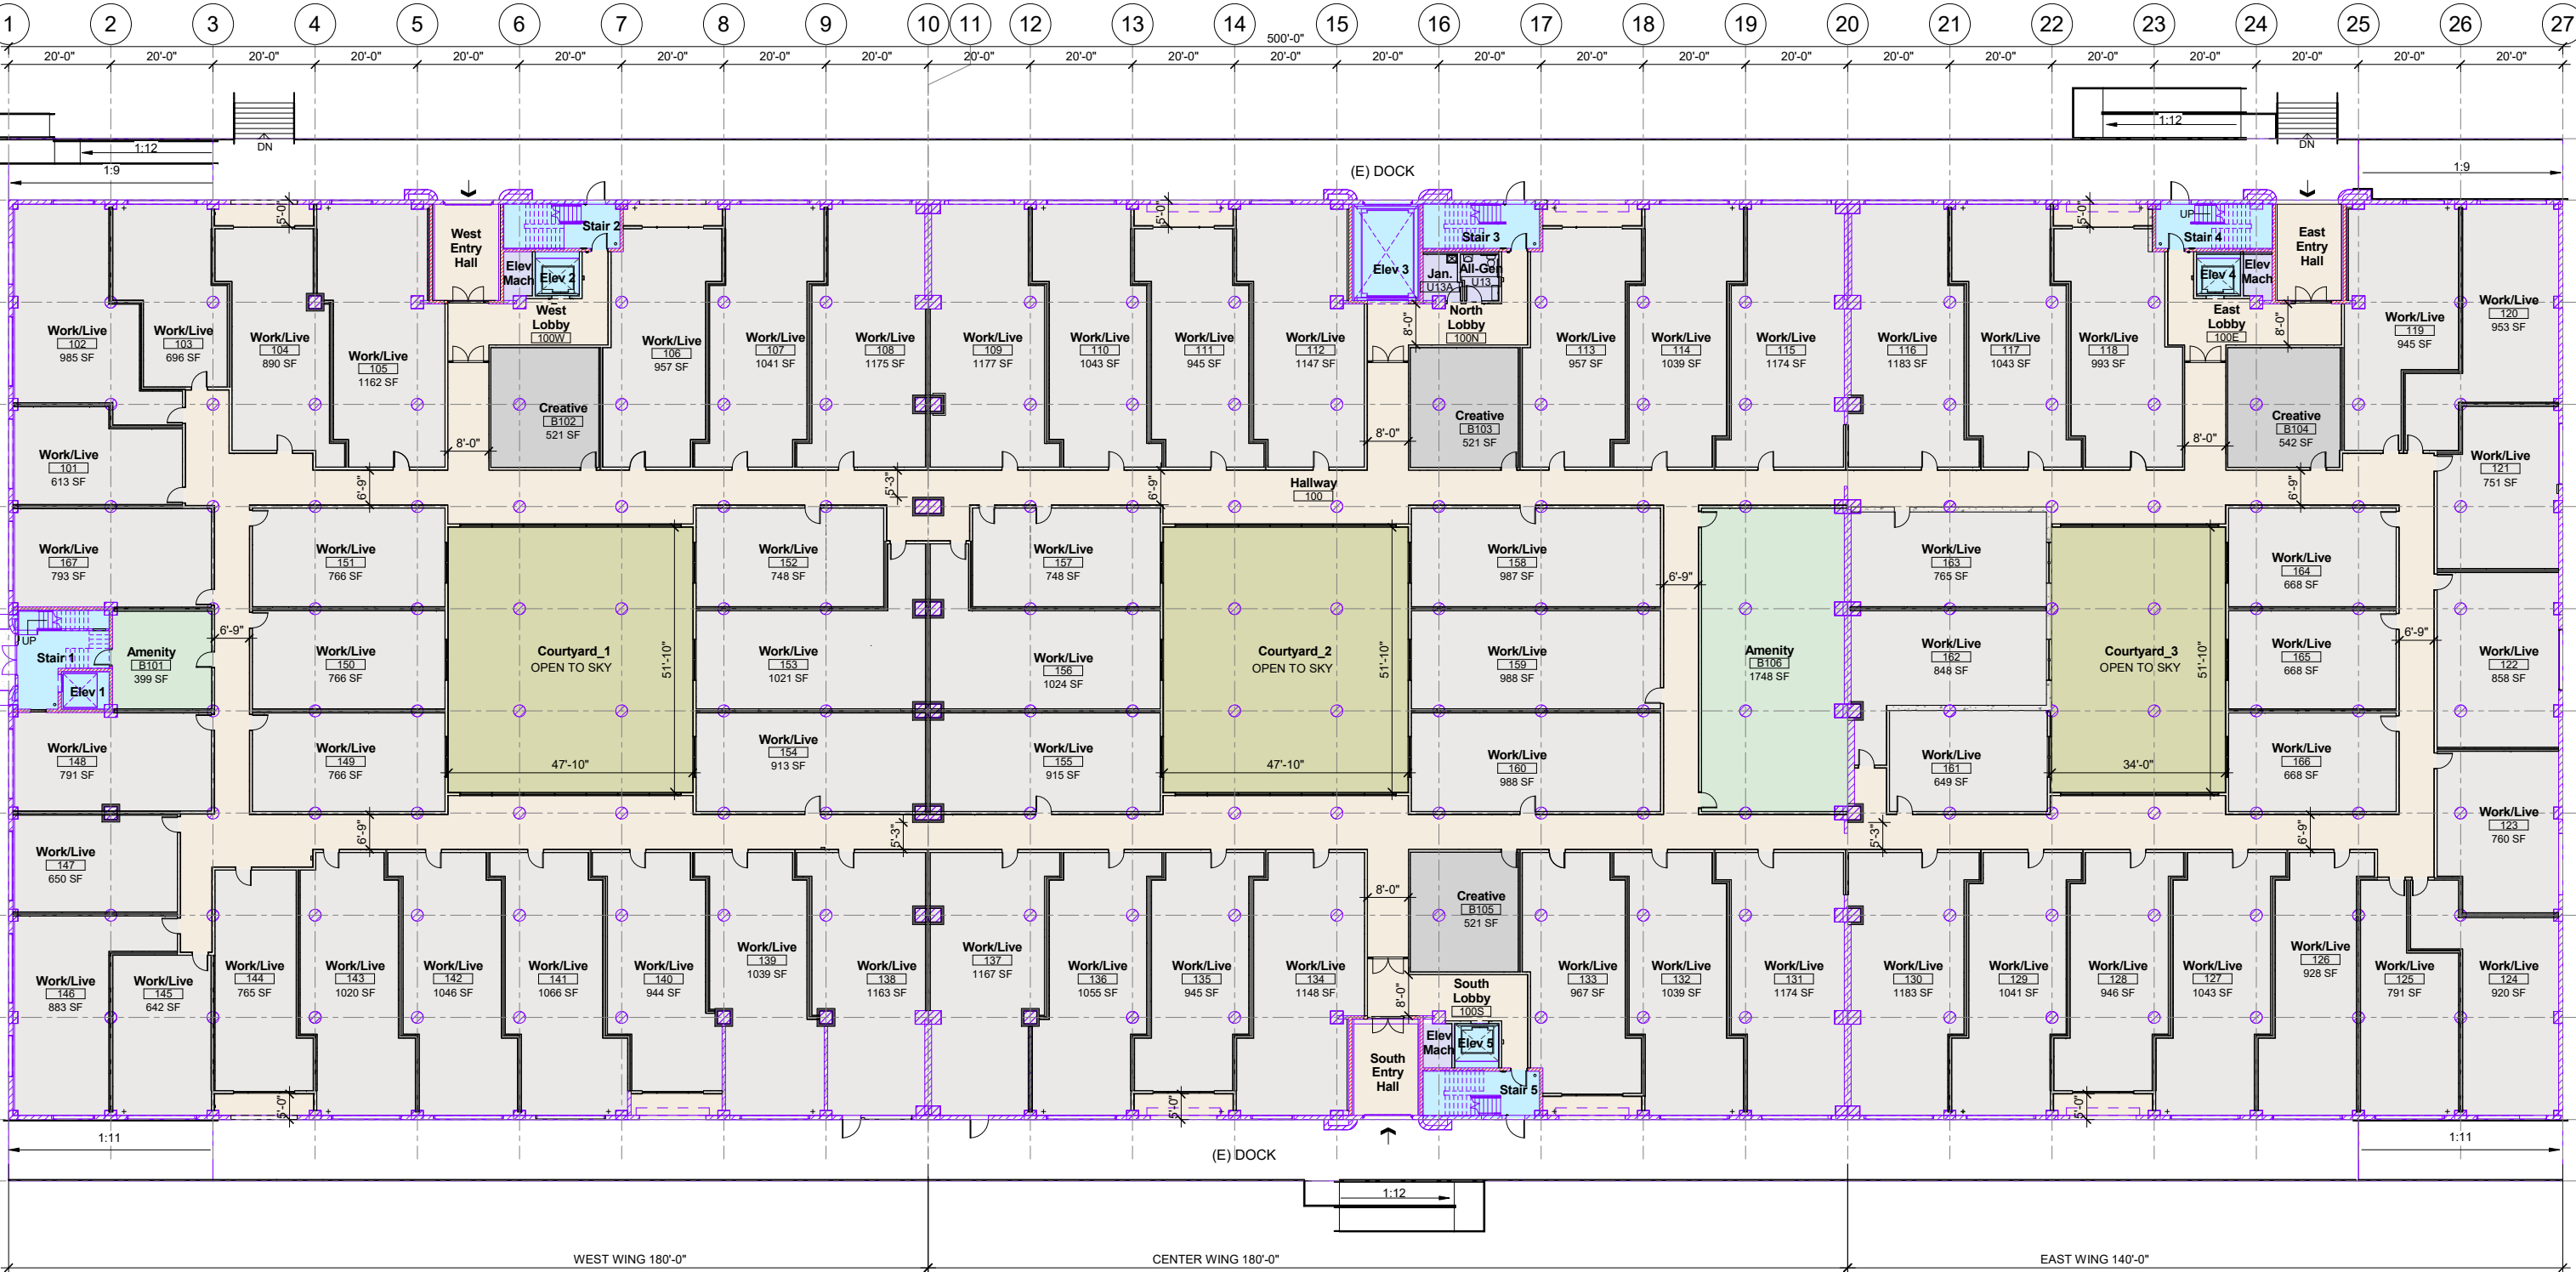

Client

ALAMEDA POINT REDEVELOPERS

Jonah Hendrickson
851 W. Midway Ave., Suite 102
Alameda, CA 94501
Tel: 510.684.0647
jonah@thegeneralstorehouse.com

Architect

MARCYWONG DONNLOGAN ARCHITECTS

800 Bancroft Way, Suite #200
Berkeley CA 94710
Tel: 510.843.0916
Email: office@wonglogan.com

Consultant

Project

ADAPTIVE REUSE OF HISTORIC
GENERAL STOREHOUSE
BUILDING 8 | ALAMEDA POINT
2350 Saratoga Street, Alameda, CA 94501

Revisions		
No.	Issue	Date

Project No. 1608

Phase Concept Design

Date 10/17/2019

Drawn by TT

Checked by -

Scale at 22"x34" Sheet 1/16" = 1'-0"

Sheet Name

1st FLOOR PLAN

Sheet No.

A101

Copyright 2019 - Marcy Wong Donn Logan Architects - All Rights Reserved.

10/17/2019 11:52:04 AM

	CIRCULATION		STORAGE/ FLEX
	SKYLIT ATRIUM		TOILET/UTILITY AREAS
	STAIR / ELEVATOR		WORK / LIVE UNITS



Architect

MARCYWONG DONNLOGAN
ARCHITECTS

800 Bancroft Way, Suite #200
Berkeley CA 94710
Tel: 510.843.0916
Email: office@wonglogan.com

Project

2350 Saratoga Street, Alameda, CA 94501

[illegible]

Project No.	1608
Phase	Concept Design
Date	10/17/2019
Drawn by	TT
Checked by	-
Scale at 22"x34" Sheet	1/16" = 1'-0"

et No.

A102

KEY

- CIRCULATION
- SKYLIT ATRIUM
- STAIR / ELEVATOR
- STORAGE / FLEX
- TOILET/UTILITY AREAS
- WORK / LIVE UNITS



Client	Architect	Consultant	Project	Revisions			Project No.	1608	Sheet Name	Sheet No.
ALAMEDA POINT REDEVELOPERS Jonah Hendrickson 851 W. Midway Ave., Suite 102 Alameda, CA 94501 Tel: 510.684.0647 jonah@thegeneralstorehouse.com	MARCYWONG DONNLOGAN ARCHITECTS 800 Bancroft Way, Suite #200 Berkeley CA 94710 Tel: 510.843.0916 Email: office@wonglogan.com		ADAPTIVE REUSE OF HISTORIC GENERAL STOREHOUSE BUILDING 8 ALAMEDA POINT 2350 Saratoga Street, Alameda, CA 94501	No.	Issue	Date	Phase	Concept Design	3rd FLOOR PLAN	A103
							Date	10/17/2019		
							Drawn by	TT		
							Checked by	-		
							Scale at 22"x34" Sheet	1/16" = 1'-0"		


KEY

CIRCULATION

COMMON DECK

STAIR / ELEVATOR

WORK / LIVE UNITS

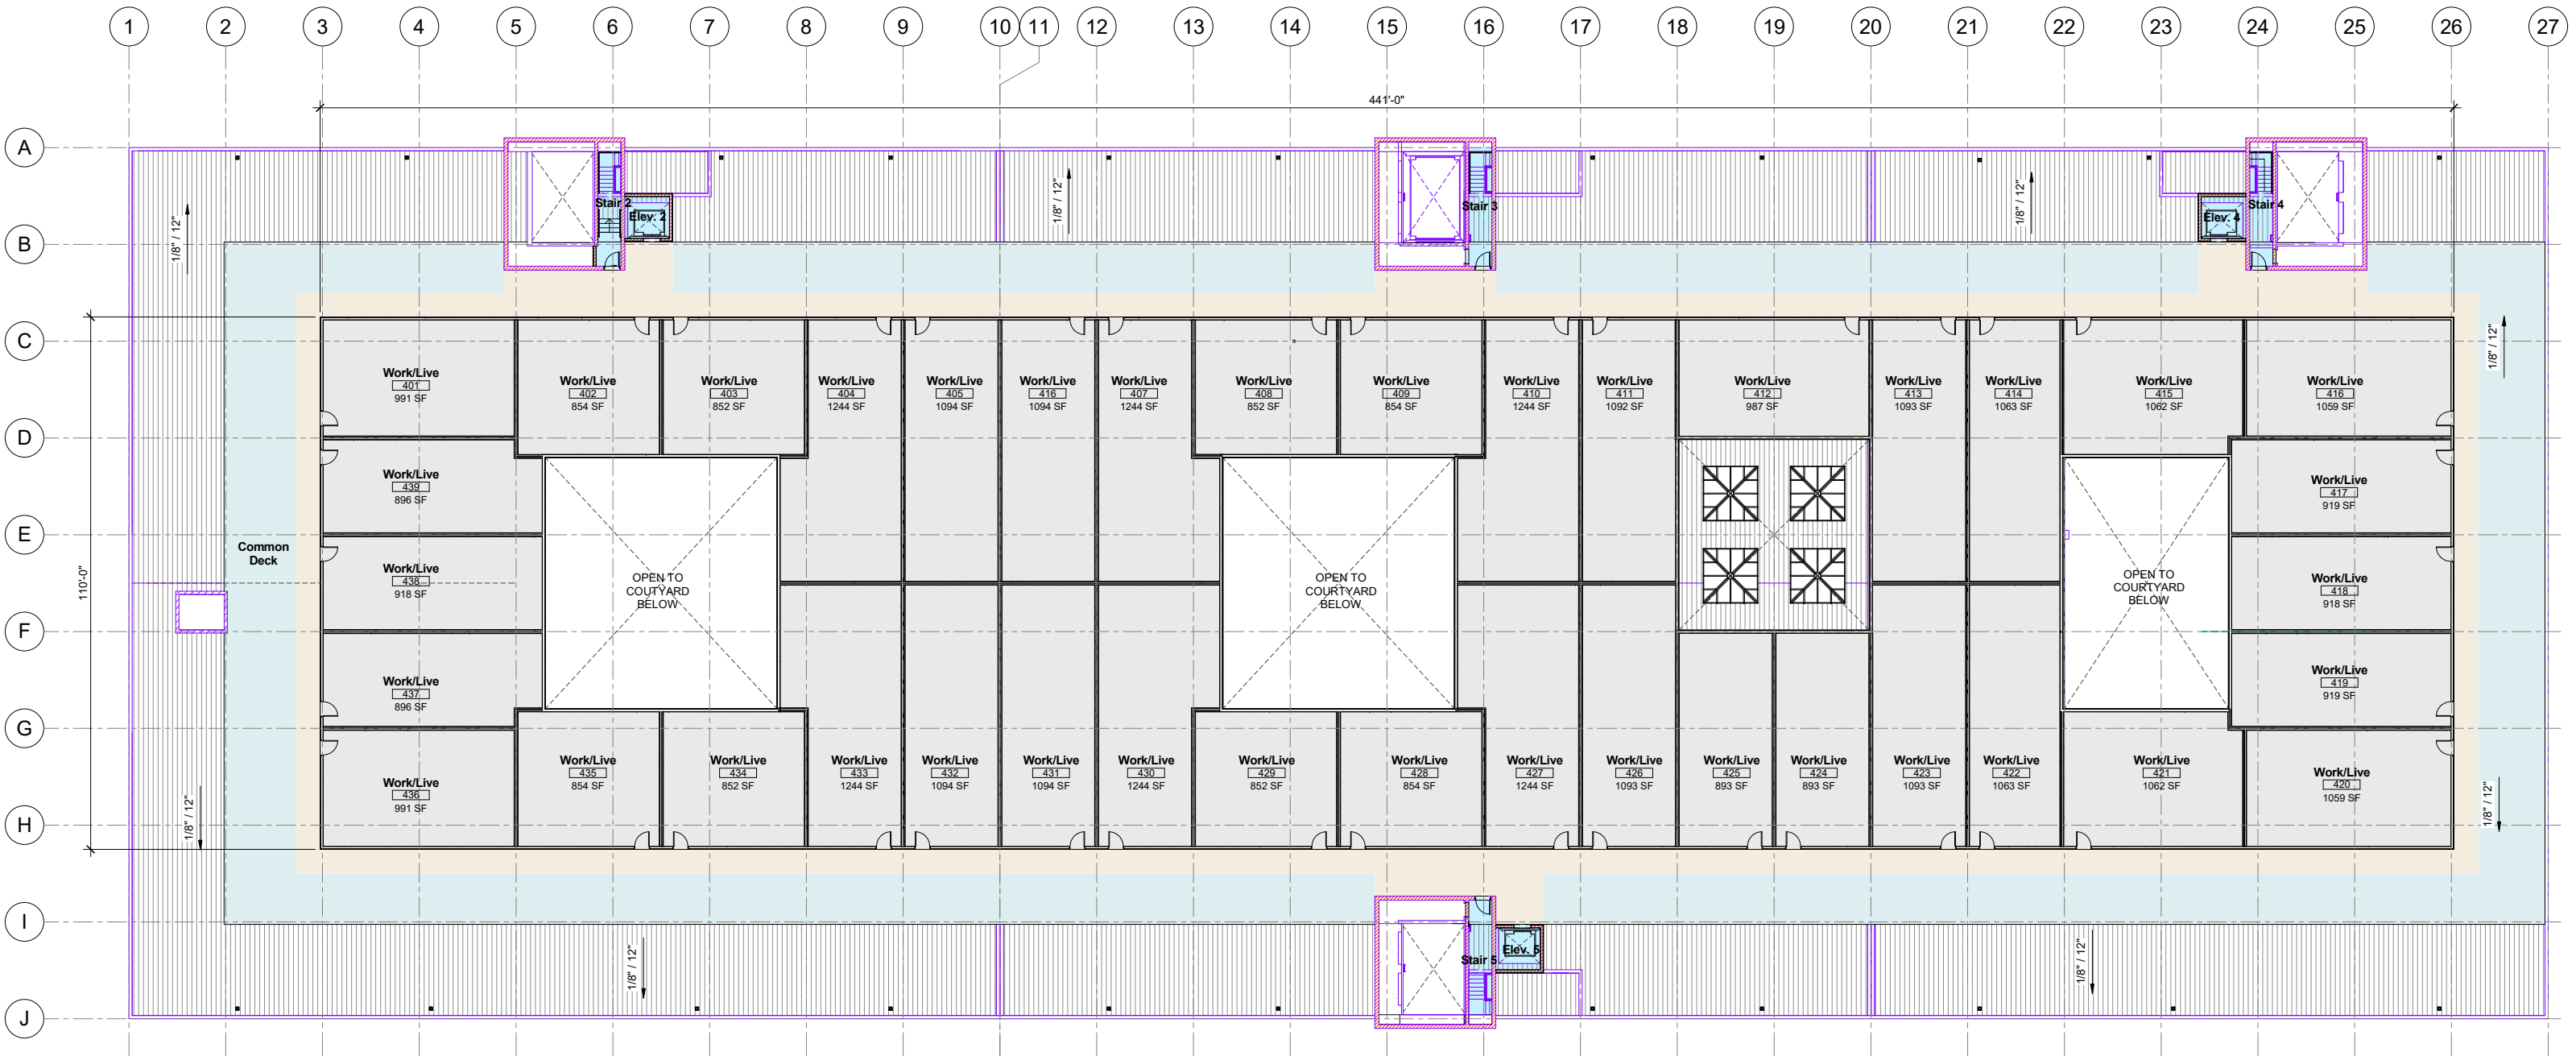

B8

ENTREPRENEUR & MAKER SPACE

Client

ALAMEDA POINT REDEVELOPERS

Jonah Hendrickson
851 W. Midway Ave., Suite 102
Alameda, CA 94501
Tel: 510.684.0647
jonah@thegeneralstorehouse.com

Architect

MARCYWONG DONNLOGAN ARCHITECTS

800 Bancroft Way, Suite #200
Berkeley CA 94710
Tel: 510.843.0916
office@wonglogan.com

Consultant

Project

ADAPTIVE REUSE OF HISTORIC
GENERAL STOREHOUSE
BUILDING 8 | ALAMEDA POINT
2350 Saratoga Street, Alameda, CA 94501

Revisions		
No.	Issue	Date

Project No.

1608

Phase

Concept Design

Date

10/17/2019

Drawn by

TT

Checked by

-

Scale at 22"x34" Sheet

1/16" = 1'-0"

Sheet Name

4th FLOOR PLAN

Sheet No.

A104

0' 4' 8' 16' 32'

10/17/2019 11:52:16 AM