


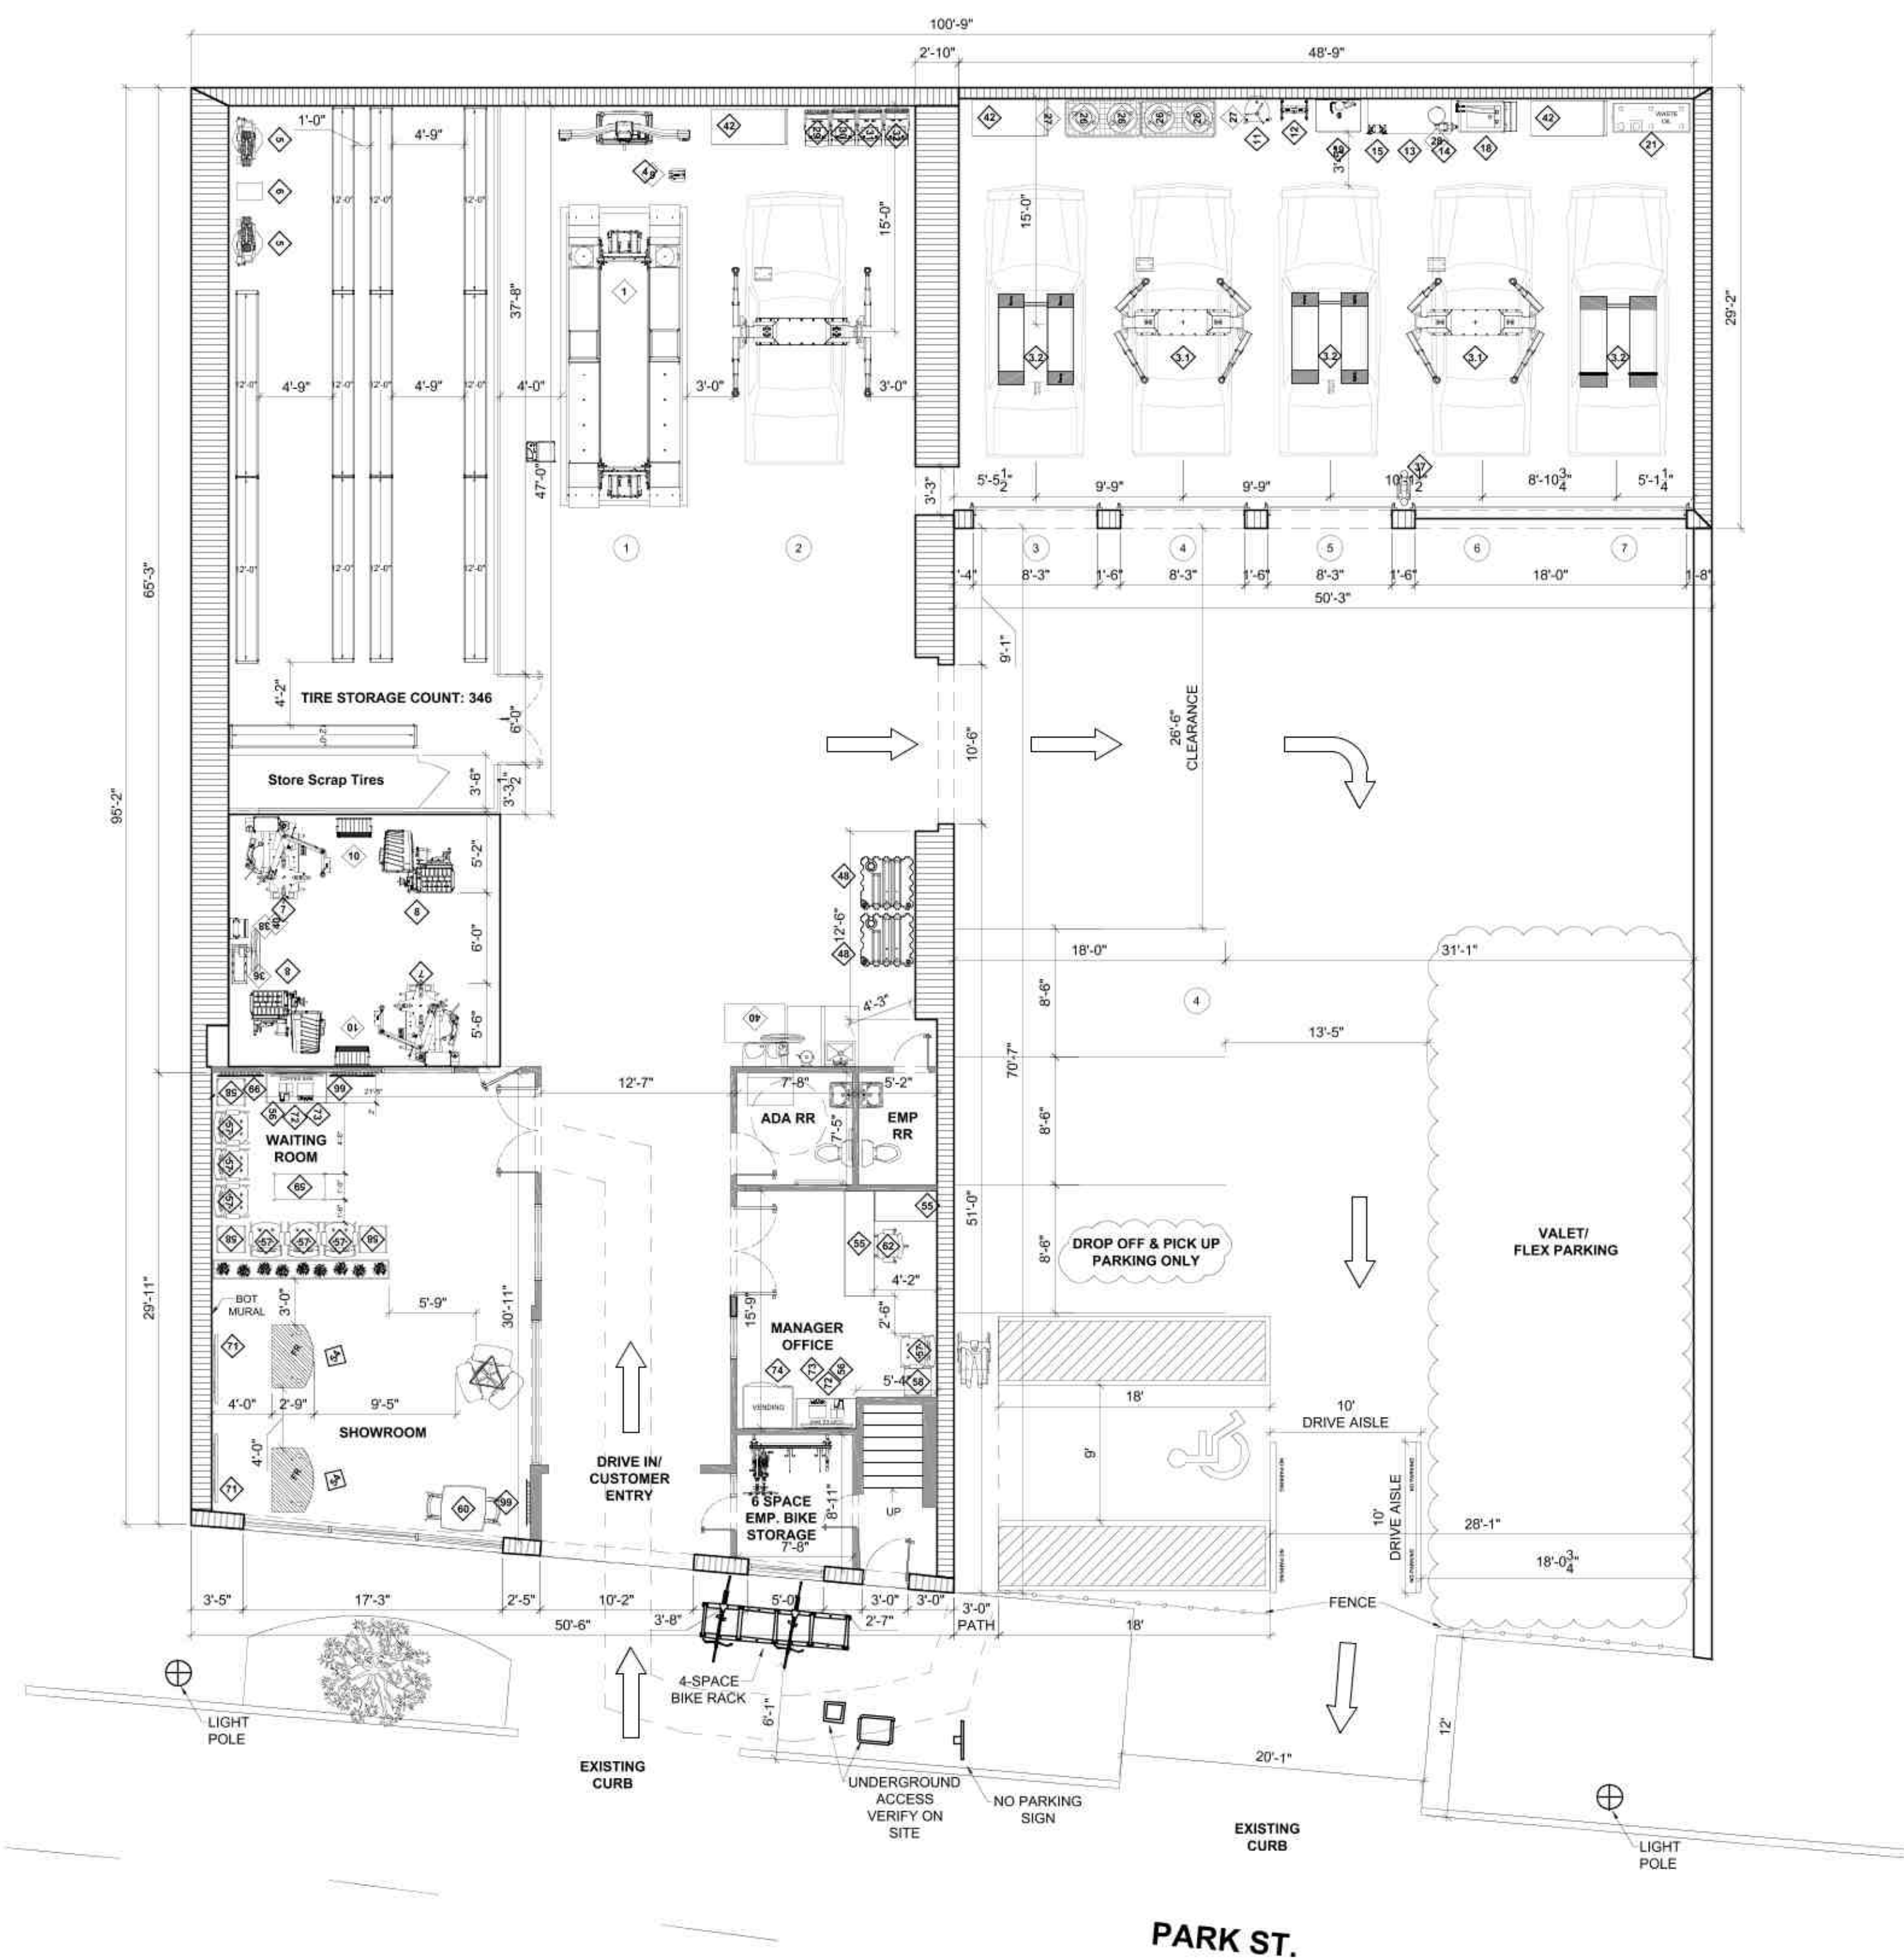

MASTER EQUIPMENT & FURNITURE SCHEDULE

Nazelly Fajardo
Senior CAD-Revit Designer
561-383-3000 Ext: 4451

Date: 11-05-2020

MARK	DESCRIPTION	QTY	MANUFACTURER / DATA	DIMENSIONS	REMARKS
1	ALIGNMENT SCISSOR LIFT	1	HUNTER RX12A SURFACE	22'-0" x 7' 1/2" SURFACE	OPERATOR CONSOLE DIM 22"x36" x 30"
2	ELECTRIC HYDRAULIC LIFT	1	CHALLENGER CLC10 VERSYMMETRIC TWO POST SURFACE MOUNTED LIFT. 30,000 LBS	11" 11"W x 11" 11"H	
2.1	TWO POST ELECTRIC LIFT	1	CHALLENGER CLC10 VERSYMMETRIC TWO POST SURFACE MOUNTED LIFT. 32,000 LBS	11'-30"W x 13'-0"H	
3	SHORT RISE LIFT	2	CHALLENGER SSM10 DUAL HYDRAULIC CYLINDER LIFT. 30,000 LBS	17'-0"W x 15'-6"H	
3.1	GROUND LIFT	2	CHALLENGER EV3020 ELECTRIC HYDRAULIC 10,000 LB.	12'-0" Wx 12'-0"	
3.2	SCISSOR LIFT	2	CHALLENGER DR77	18'-0" Wx 3'-0" H	
4	ALIGNMENT MACHINE	1	HUNTER WA-885 W4000 Series Composites W/ALIGNMENT	44" 7'0" x 23.5"	
4.1	VEHICLE INSPECTION	1	HUNTER QC21 VEHICLE INSPECTION SYSTEM	44" 7'0" x 23.5"	
5	AIR COMPRESSORS	2	7/8" IN GAL VERTICAL AIR COMPRESSOR w/ LOW OIL SWITCH AND AUTO DRAIN.	41" x 24" x 7"	
6	AIR DRYER	1	NAPA REPHILATED WITH COMPRESSED AIR DRYER 50CMH H1 TENP	15.5"H x 16"W x 16" D	
7	TIRE CHANGER	2	HUNTER REVOLUTION TC18-X	75.5"H x 52"W x 78" D	
8	WHEEL BALANCER	2	HUNTER ROAD FORCE ELITE RFE3	89"H x 72"W x 63" D	
9	WHEEL BALANCER ADAPTER	1	V200 PREMIUM PRO ADAPTER KIT	78"H x 49"H x 60" D	PORTABLE CART
10	WHEEL WEIGHT RACK	1	BAIRD METAL FLOOR RACK w/ STEEL WEIGHT ASSORTMENT. MODEL:DLR205 / PARTS:200202	26" x 17.5"W x 52"H	PORTABLE
11	SHOCK / STRUT PRESS	0	BRANICK 7600 STRUT SPRING COMPRESSOR	38.5"W x 20"D x 43.63" H	ANCHOR UNIT TO WALL OR POST. MAKE SURE NO MOVEMENT
12	BLARING PRESS	0	AFP 20 BLARING PRESS w/ ACCESSORY KIT	38.5"W x 20"D x 43.63" H	
13	WORK BENCH	1	GRABBER T017E	60"W x 30"D x 35.5"H	
14	VISE	1	IRIN TOOL K14650	TBD	ATTACH TO WORK BENCH
15	GRINDER	1	IRB6C-BENCH GRINDER	18" x 10.5"H x 8.5"D	ATTACH TO WORK BENCH
16	BRAKE LATHE	1	AMMOO BRAKE LATHE 4000X AMMOO 2500 BRAKE LATHE BENCH	48" x 29" D x 34"H	
17	ON CAR BREAK LATHE	1	PRO CUT PM 9.2 BDO	42" L x 42" Wx 48" H	
18	BRAKE & PARTS WASHER	1	MODEL 26 BENCH TOP PARTS WASHER WITH ROLL-AROUND CART. SAFETY-KLEIN	24"W x 24"D	PORTABLE CART
19	AQUEOUS PARTS CLEANER	1	SAFETY-KLEIN MODEL 304 AQUEOUS SINK PARTS CLEANER	36"W x 26"D x 64" H (w/ lid open)	
20	NEW OIL TANK	1	AMERICAN LUBE 275H90W ON SIMILAR DOUBLE WALL OIL TANK / 27% GALLON CAPACITY	60" x 27" W x 47" H	12GA / U.L.L. 342
21	WASTE OIL TANK	1	AMERICAN LUBE 275H90W ON SIMILAR DOUBLE WALL OIL TANK / 27% GALLON CAPACITY	61" x 27" W x 47" H	12GA / U.L.L. 342
22	WASTE OIL PUMP	1	AMERICAN LUBE 612999-41 WALL-MOUNTED OIL EVAC. DIAPHRAGM PUMP	12.5" L x 8"D	FLOAT & STRING TIE VALVE. 2" OVER-FILL SHUT-OFF VALVE w/ ALARM SNO.
23		NOT USED			
24	OVERHEAD SHOP REELS	2	AMERICAN LUBE T1M-300B-50 1/2" x 5' 8" ADF. PLUS OIL REEL PKG. INCL. HOSE AND HOSE STOP.	8'-7/8" Wx 21'-1/2" D x 20'-5/8" H	CEILING MOUNTED ON STEEL PLATE
25	OIL NOZZLE / METER	2	TIM-600 FM DIGITAL METERED CONTROL HANDLE FOR OILS OR ANTIFREEZE.	8" W x 15" L x 17-1/2" H	CEILING MOUNTED ON STEEL PLATE. CONNECT TO ITEM 24.
26	35 GALLON DRUMS	4	TO BE SELECTED	13" 10'-2"	
27	SOIL RACK	2	TO BE SELECTED	36" 1/4" W x 51-1/2" L x 6-1/2" H	
28	OIL RACK CAN	2	6 GALLON	11" 11" x 15-7/8" H	PORTABLE
29	COOLANT FLUSH	1	ACEI SINGLE PUMP COOLANT FLUSH MACHINE 94480	33"W x 35.5"D x 41.5" H	PORTABLE CART
30	AUTOMATIC TRANS FLUSH	1	ACEI SINGLE PUMP COOLANT-FLUSH MACHINE 94480	33"W x 35.5"D x 41.5" H	PORTABLE CART
31	REFRIGERANT RECOVER	1	SOLTEC 99101 SERIES REFRIGERANT RECOVER & RECHARGE UNIT	22"W x 24.5"D x 42" H	PORTABLE CART
32	FLUID EXCHANGER	1	SMART TECH DEUX MULTI-FLUID EXCHANGER 95750	18.5"W x 24"D x 38.5" H	PORTABLE CART
33		NOT USED			
34	TIRE AND PARTS RACKING	34	RACKING SYSTEM MTS-304	VARIABLES	
35		NOT USED			
36	TIRE TESTER (DUNK TANK)	1	Auto Tools TQ2000-94	18"W x 37.75"D x 17.25"H	PORTABLE
37		NOT USED			
38	FLAT REPAIR STATION	0	STEEMAN 4000 FIRMING REPAIR CENTER	25" H x 16" W x 11" D	ANCHORED TO FLOOR.
39	3 TIER DISPENSER RACK	1	3 TIER AUTO MOUNTED DISPENSER RACK FOR SEAT COVERS	28" DIAMETER	
40	WALL MOUNTED FANS	4	115/4 FAN / 120P BRACKET FOR WALL MOUNT.	24" DIAMETER	
41		NOT USED			
42	MECHANIC'S TOOL BOX	2	MECHANIC'S TOOL BOX	VARIABLES	PORTABLE CART
43	SERVICE MGR'S DESK	1	INTRIC - SERVICE MANAGER'S DESK	60"W x 20" D x 44" H	RANDALL RETAIL GROUP
44	LOCKERS	1	CINTAS "BIG B" LOCKER STORAGE	32" W x 21.25" D x 85.5" H	
45	REFRIGERATOR	1	REFRIGERATOR	TBD	
46	MICROWAVE	0	MICROWAVE MEDIUM	TBD	
47	STANDARD SOIL DROP	1	SOILED GARMENT COLLECTION	16.5" x 36" x 77.5"	
48	RUGS / TACKABLE	2	TBD	16" H x 65" L x 48" W	BY OTHERS
49	NOT USED	NOT USED	NA	NA	
50	NOT USED	NOT USED	NA	NA	
51	NOT USED	NOT USED	NA	NA	
52	NOT USED	NOT USED	NA	NA	
53	MINIBUS CHECK-IN	2	FLO CHECK-IN PAD	TBD	
54	SALES KIOSK	1	SALES COUNTER RANDALL RETAIL GROUP	61M TBD	RANDALL RETAIL GROUP
54.1	SMALL SALES KIOSK	2	SALES COUNTER RANDALL RETAIL GROUP	61M TBD	RANDALL RETAIL GROUP. FIELD CUT TO FIT.
55	COUNTER TOP	2	COUNTER TOP w/ BACK SPLASH, CLEATS AND MOUNTING BRACKETS	8'x 31.8" x 3"	RANDALL RETAIL GROUP
55.1	COUNTER TOP	1	FLOATING COUNTER TOP w/ BACK SPLASH	40" W x 24" D 62.5" H	RANDALL RETAIL GROUP. OFFICE DEPT.
56	COFFEE CABINET	1	COFFEE CABINET	24.25" W x 25" H 70" D	RANDALL RETAIL GROUP. OFFICE DEPT.
57	GUEST CHAIR	0	LIFESIM LORAIN BUDSEMIUM LEATHER GUEST CHAIR	20" W x 20" D 19.5" H	OFFICE DEPT.
58	END TABLE	2	SAT-SUNNY - SAT-ED END TABLE	20" W x 20" D 19.5" H	OFFICE DEPT.
59	COFFEE TABLE	1	LEARD 546RTS MYSTIC CHEST TABLE	40" W x 20" D 19.5" H	OFFICE DEPT.
60	BISTRO TABLE & CHAIRS	0	ITE 65831 - ICEBERG BISTRO TABLE X CHAIR 64522 - ICEBERG BISTRO STOOL x 4	44" H x 22" D	OFFICE DEPT.
61	LOUNGE CHAIR	6	HON GLOBAL COT LOUNGE CHAIR 785P.	30" W x 31" H 38" H	OFFICE DEPT.
61.1	LOUNGE CHAIR	6	HON GLOBAL COT SEAT LOUNGE CHAIR 7878P.	30" W x 31" H 38" H	OFFICE DEPT.
62	STOOLS	2	BALT COUNTRY COUNTRY STOOL B154643	26" W x 26" D 20" H	OFFICE DEPT.
62.1	STOOLS SWIVEL	2	DAVY PERK H1 SERIES BARS	15.75" W x 18.5" D 30" H	OFFICE DEPT.
63	DESK CHAIR	1	DESK CHAIR.	TBD	OFFICE DEPT.
64	FLOOR SEATING	2	HON FLOCK SEATING HFLY02.HIS.SCF301M14	18.5" W x 18.5" D x 17" H	
64.1	FLOOR SEATING	2	HON FLOCK SEATING HFLY02.HIS.SCF301M14	18.5" W x 18.5" D x 17" H	
65	MICROWAVE	0	MICROWAVE	TBD	
66	LIGHTED DISPLAY PANEL	6	DISPLAY PANEL	30" x 72"	DARKO SEE ELEVATION
67	LIGHTED BATTERY PANEL	1	DISPLAY PANEL	48" x 48"	DARKO SEE ELEVATION
68	LIGHTED TOUCH SCREEN TV	1	DISPLAY PANEL W/ TV & COMPUTER	48" x 72"	DARKO SEE ELEVATION
69	LIGHTED PROMOT. PANEL	2	DISPLAY PANEL WITH INSET FRAMES	48" x 72"	DARKO SEE ELEVATION
70	UNLIT DISPLAY PANEL	3	DISPLAY PANELS HUNG IN WAITING AREA	36" x 48"	DARKO SEE ELEVATION
71	MENU BOARD MONITOR	1	TV WITH COMPUTER FOR MENU BOARD	55" DIAGONAL	TBC SEE ELEVATION
72	FLAT SCREEN TV & CABLE BOX	4	TV AND CABLE BOX	72" DIAGONAL	TBC SEE ELEVATION
73	KEURIG COFFEE AND WATER	1	COFFEE MAKER AND WATER DISP.	TBD	TBC VENDOR
74	SOFT DRINK VENDING MACHINE	1	VENDING	TBD	TBC VENDOR
75	POINT OF SALE BY LT. (TBC)	5	TBD	TBD	TBC IT
76	BRAND LOGO - LIT	1	LIT LOGO - HELIOS POWER-CLOCK OUTLET	TBD	DARKO / SEE ELEVATIONS
77	BRAND NAME	2	UNLIT BRAND	TBD	DARKO / SEE ELEVATIONS
78	WORK ORDER BOARD	1	WORK ORDER BOARD	8' x 10'	DARKO / SEE ELEVATIONS
79	WALL PLACARDS	3	COMPANY WALL PLACARDS	8' x 10'	DARKO / SEE ELEVATIONS



PRELIMINARY SITE PLAN
SCALE: 1/8" = 1'-0"

A-1

Date: 12-02-2020
PAPER SIZE: 24" X 36"



Diana Salgado
TBC Corporation
(561) 383-3000x4384
Dsalgado@tbccorp.com

BIG TIRES

1913 Park St.
Alameda, CA. 94501



TBC CORPORATION
4300 TBC Way Palm Beach
Gardens, Florida 33410

[illegible]

CONSULTANT

SEAL

DESIGNER

NAME & LOCATION

DEVELOPER

REVISIONS

LETTERS