

RECEIVED
MAR 01 2018
PERMIT CENTER
ALAMEDA, CA 94501


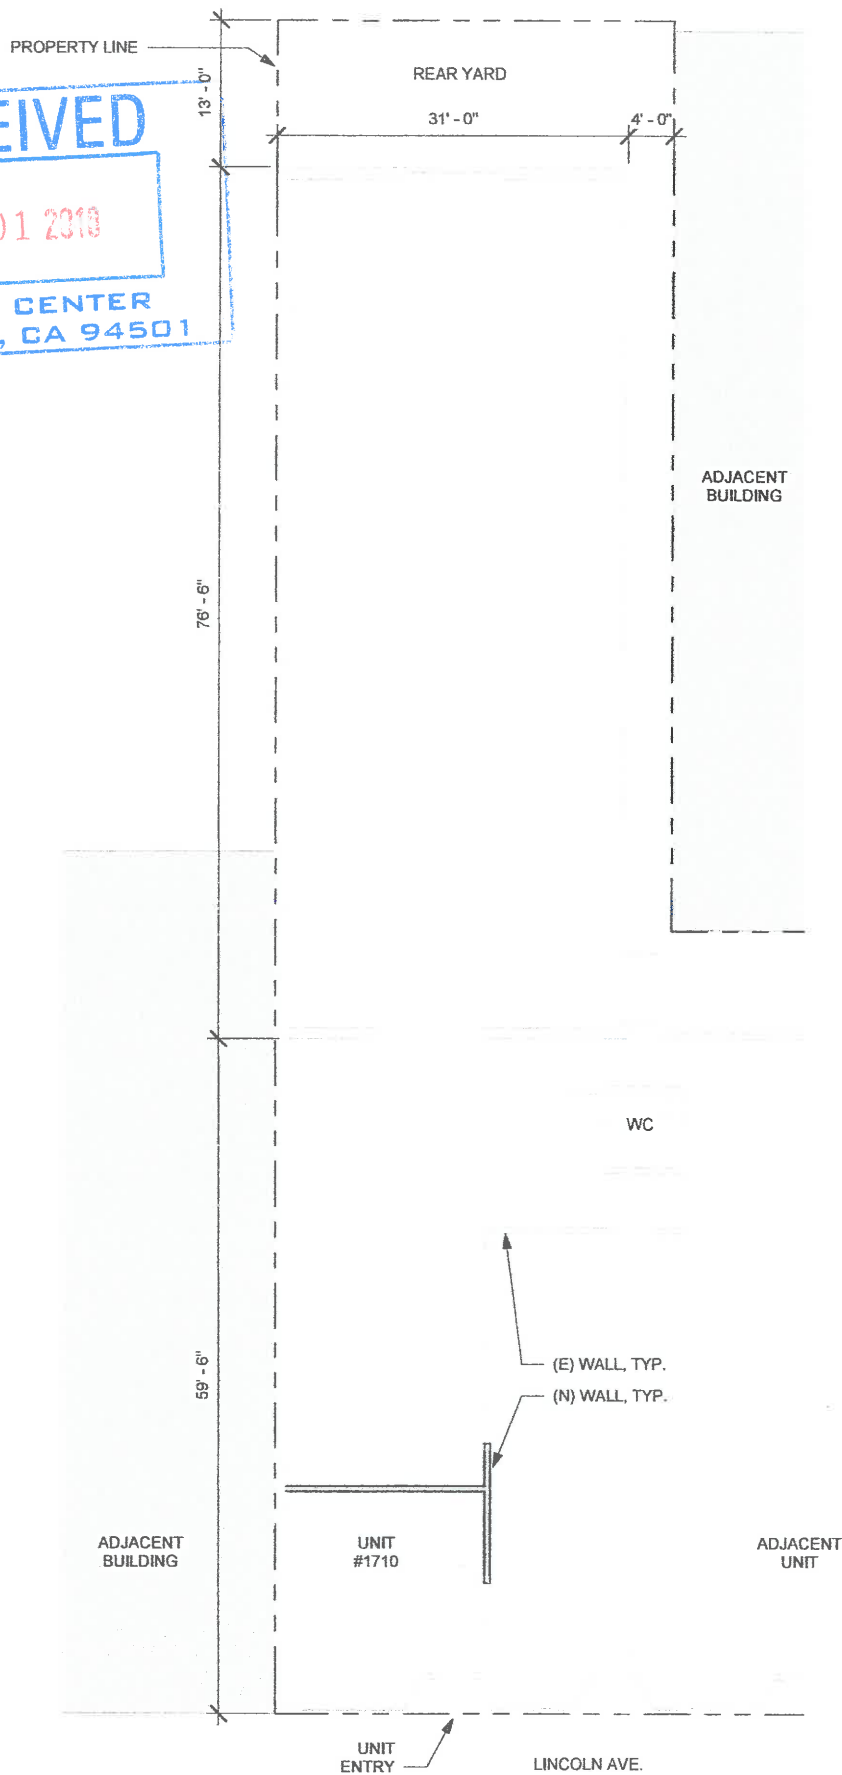


Exhibit 1
 Item 3-A, 4-2-18
 Zoning Administrator
 Hearing

Project:		1710 LINCOLN AVE.		A2.00
Sheet Title:		PROPOSED PLAN		
Scale:	3/32" = 1'-0"	Date:	02/27/18	

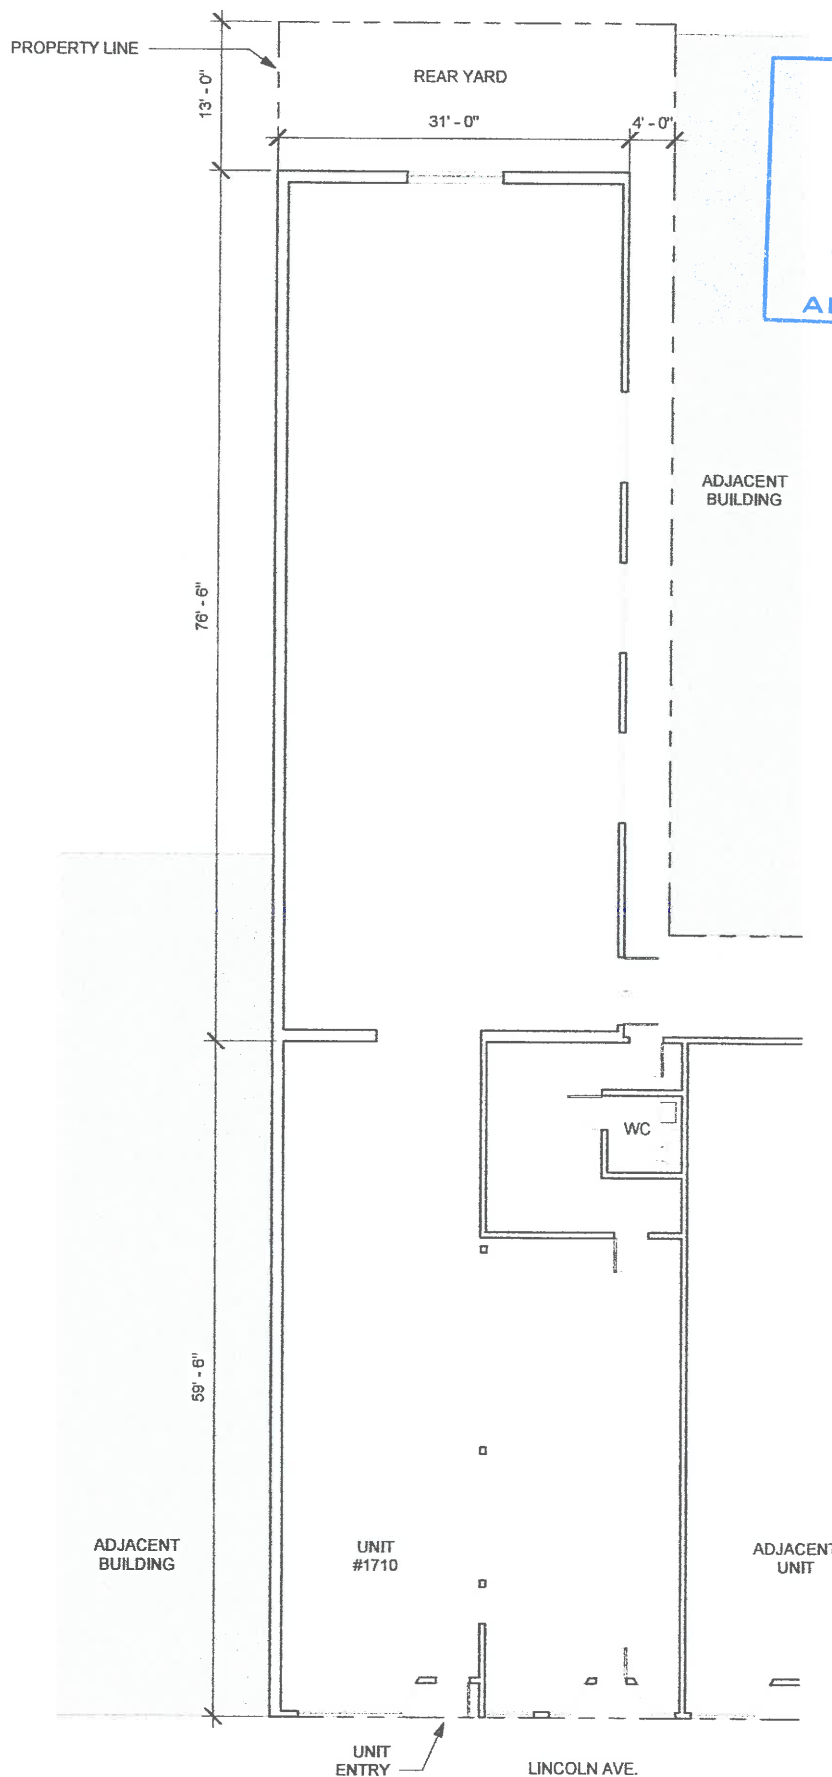

Project:		1710 LINCOLN AVE.		A1.00
Sheet Title:		EXISTING PLAN		
Scale:	3/32" = 1'-0"	Date:	02/27/18	

RECEIVED

MAR 01 2018

PERMIT CENTER
ALAMEDA, CA 94501




Project: 1710 LINCOLN AVE.

Sheet Title: SITE PLAN

Scale: 1" = 1'-0" Date: 02/27/18

A0.10

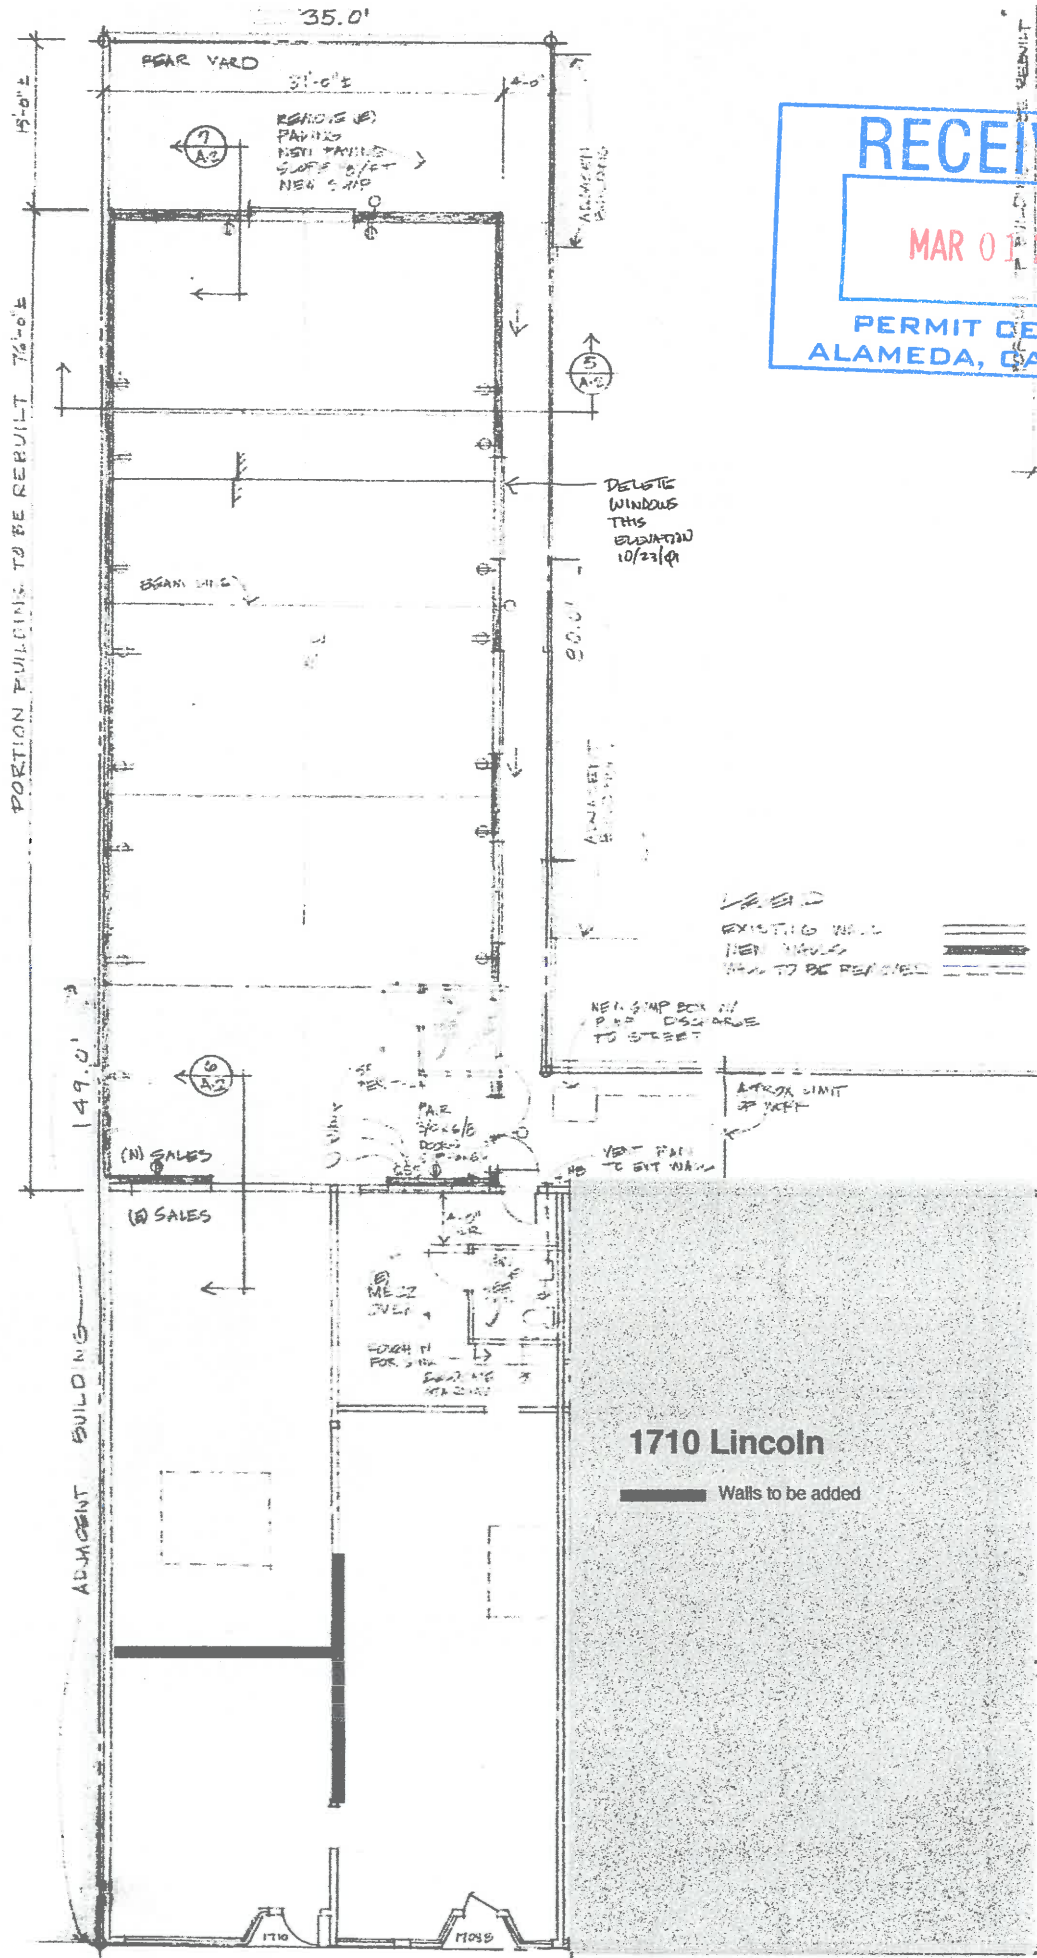

MAR 01 2018

PERMIT CENTER
LAMEDA, CA 9450

<https://doi.org/10.1016/j.jmb.2019.05.005>

[illegible]

[Faint, illegible handwritten notes]

人地關係與土地利用

CBOI-0644

