



WEST ATLANTIC BOULEVARD LOOKING WEST

ALAMEDA POINT - BLOCK 9

MAY 10, 2017

SHEET INDEX

- 2 Neighborhood Plan
- 3 Plans, Sections
- 4 Precedent Images
- 5 Elevations
- 6 Elevations
- 7 Atlantic Avenue
- 8 Enlarged Sections
- 9 Townhomes
- L1 Landscape Concept - Street Level
- L2 Landscape Concept - Podium Level




PYATOK
architecture + urban design



ALAMEDA POINT - BLOCK 9

PRE-APPLICATION SUBMITTAL

1

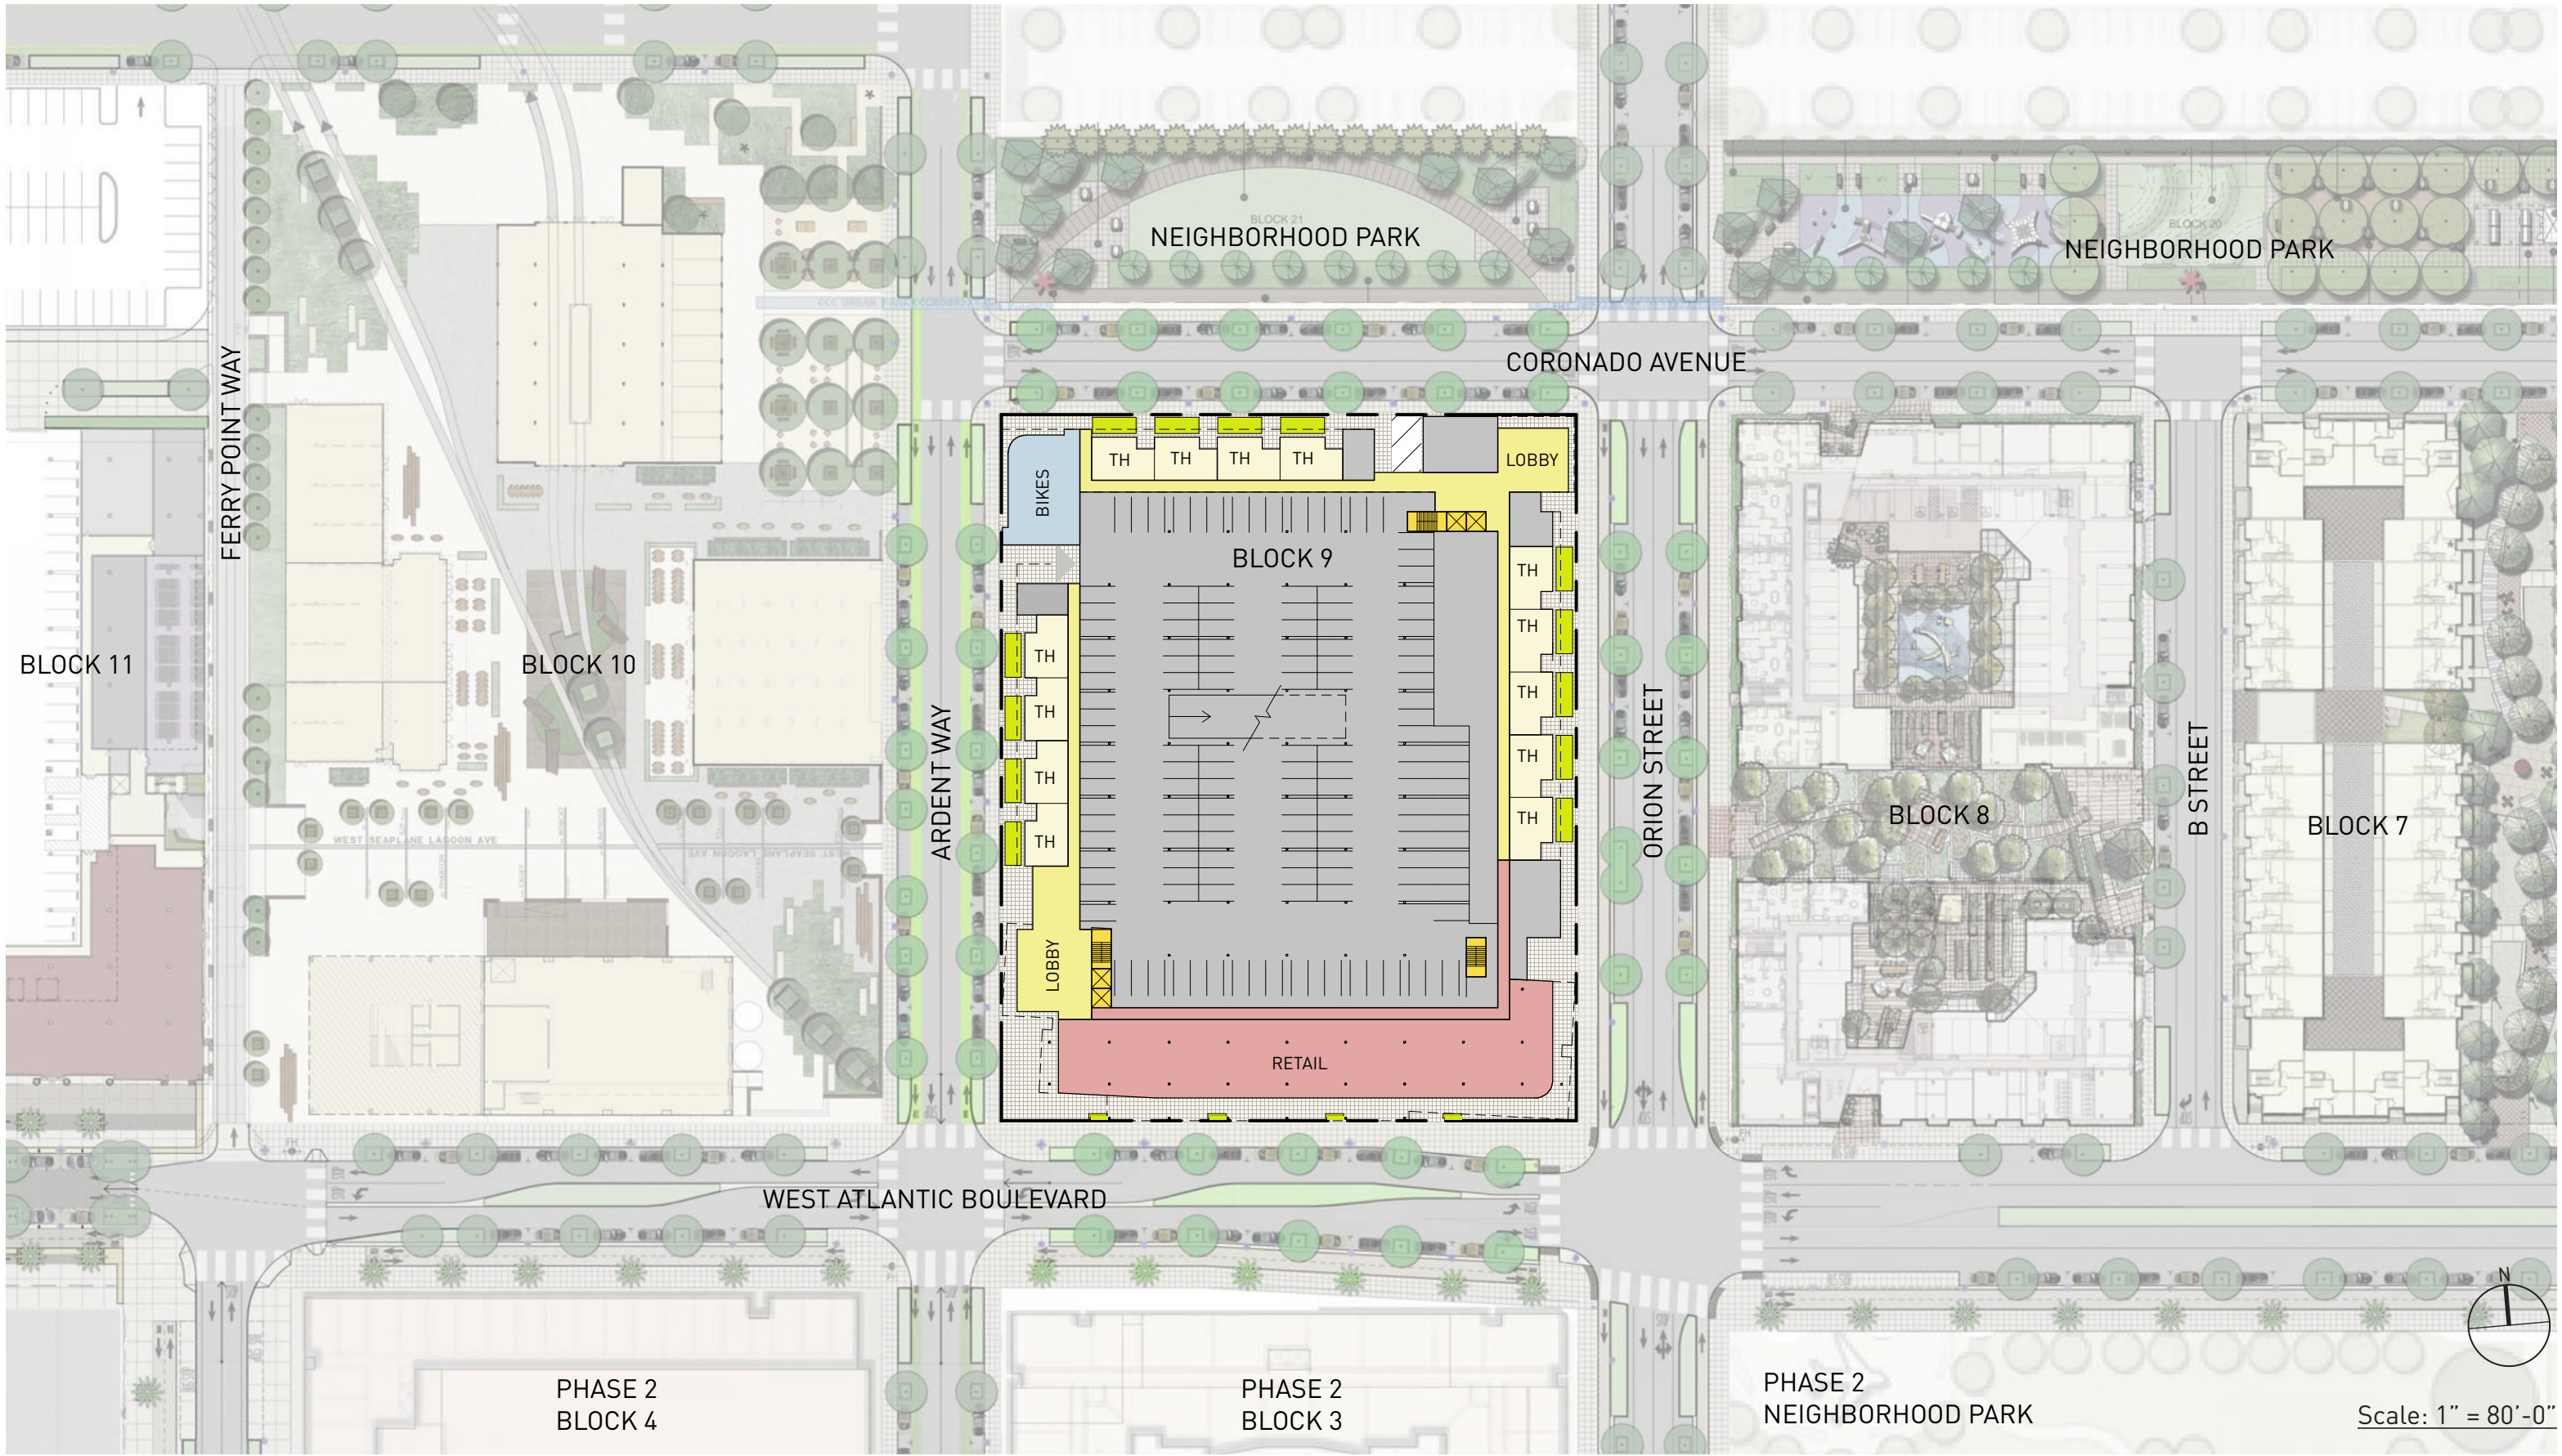





PYATOK
architecture + urban design



ALAMEDA POINT – BLOCK 9

NEIGHBORHOOD PLAN

2

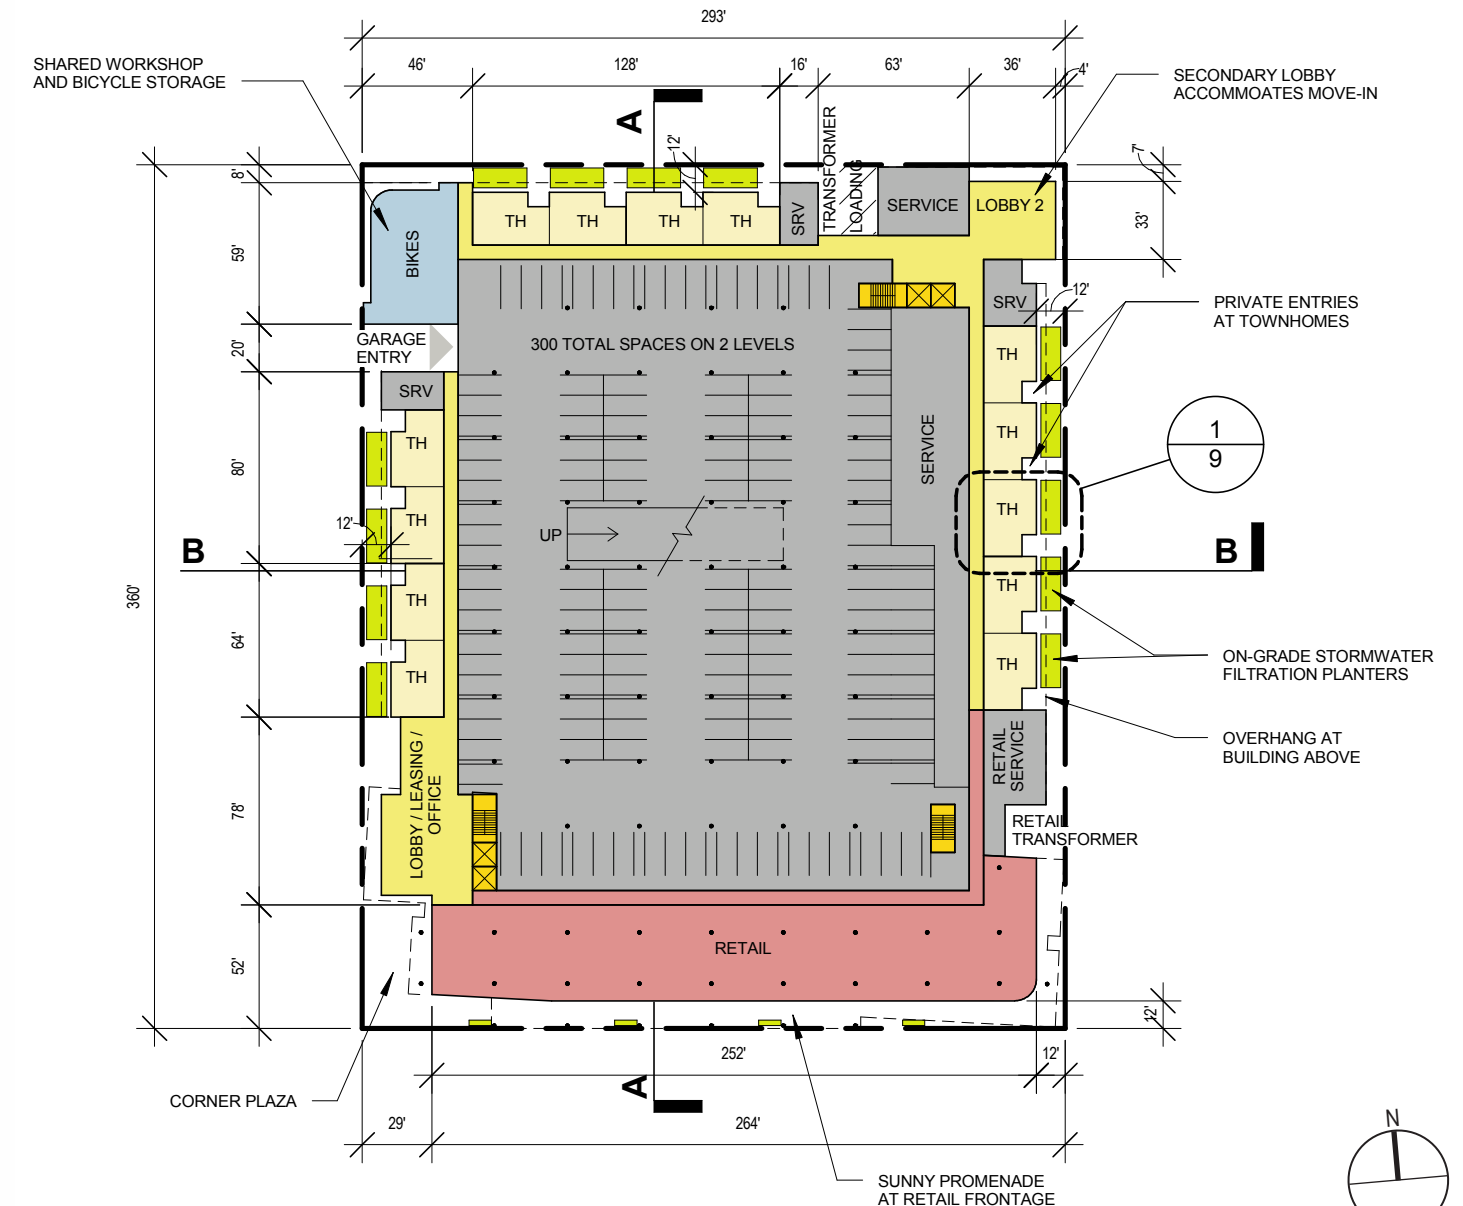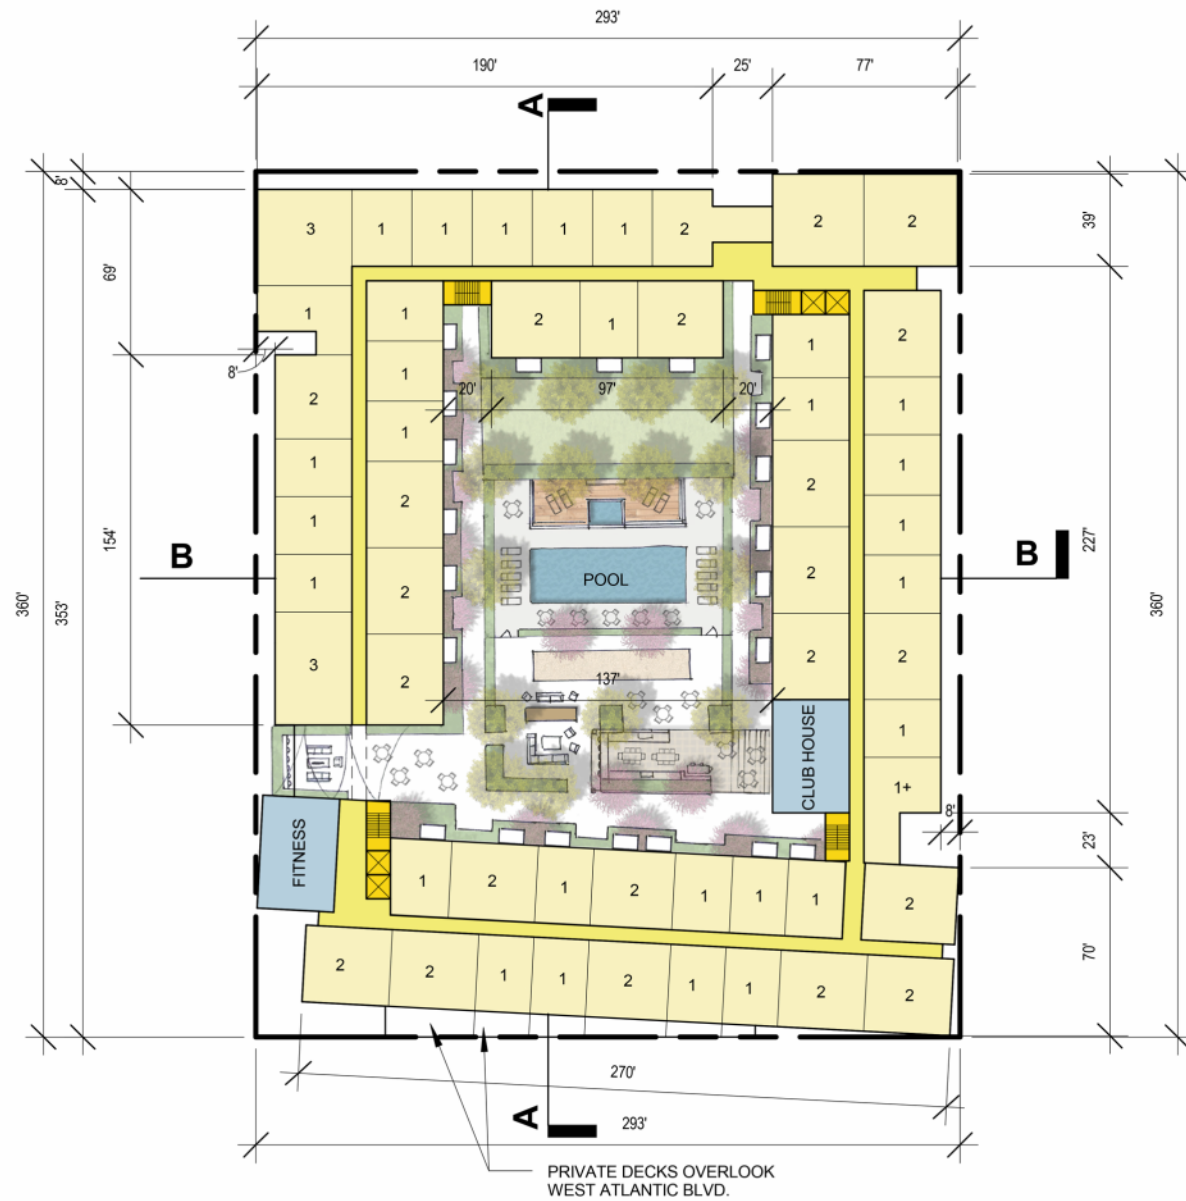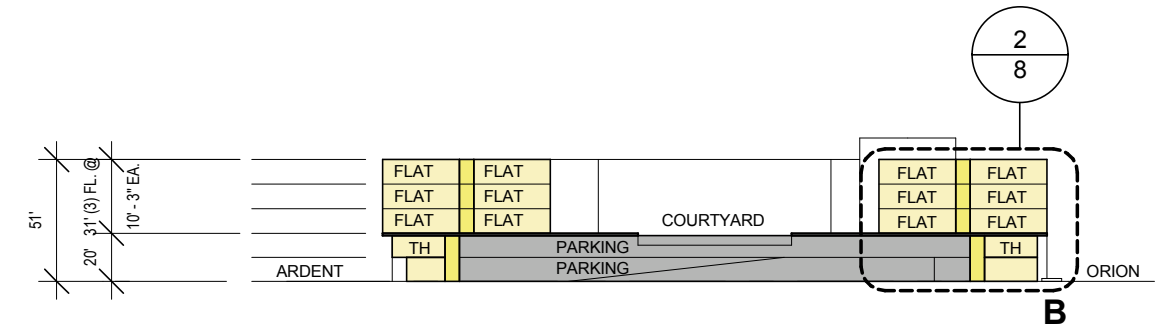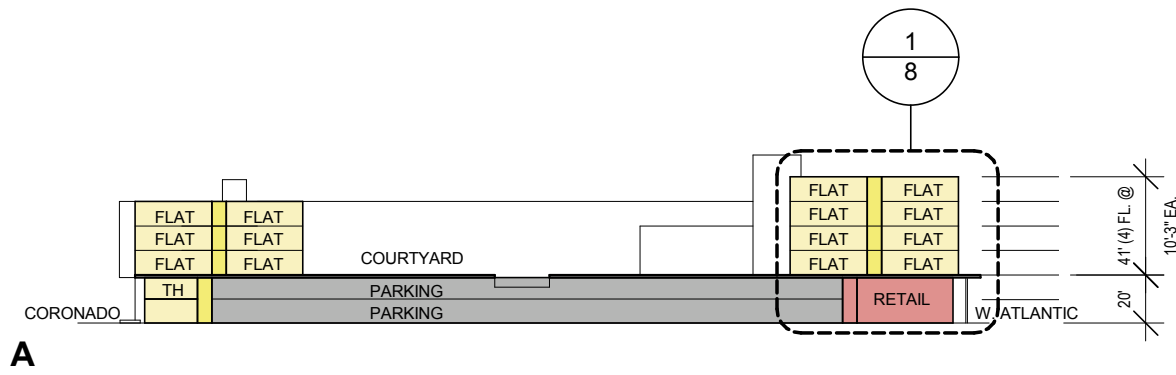

NOTES:

Total Residential: Approximately 200 Units
 Total Retail: 12,000 SF
 Total Parking: 300 Spaces

PODIUM LEVEL

GROUND FLOOR

Scale: 1" = 80'-0"





PYATOK
architecture + urban design



ALAMEDA POINT – BLOCK 9

PRECEDENT IMAGES AT ALAMEDA POINT

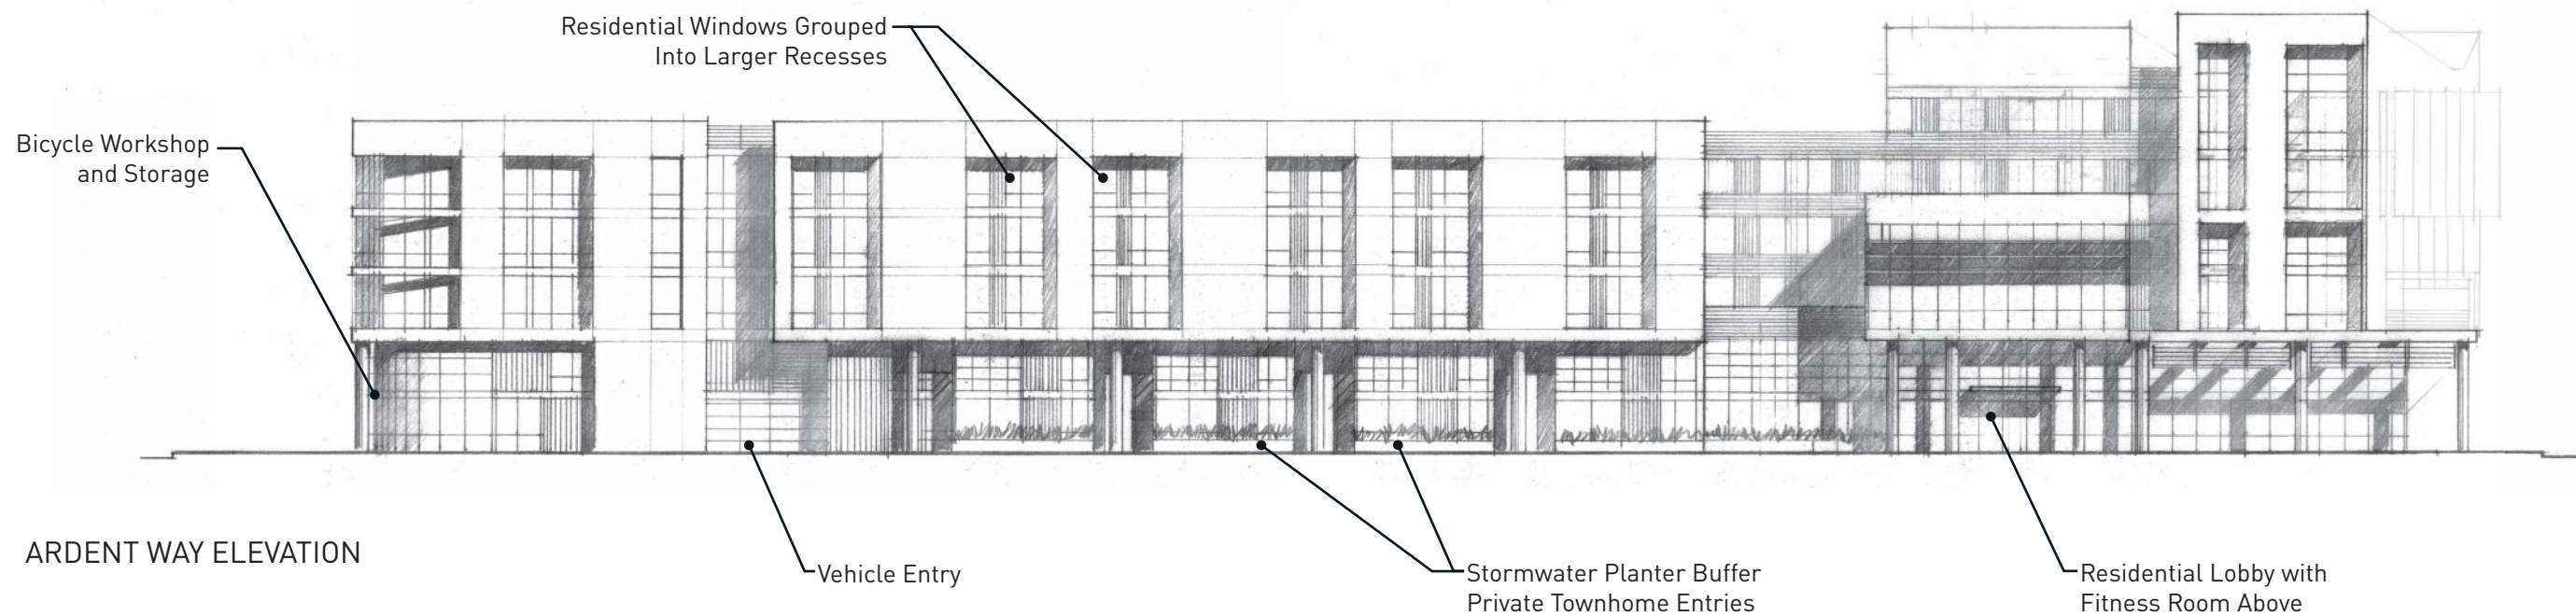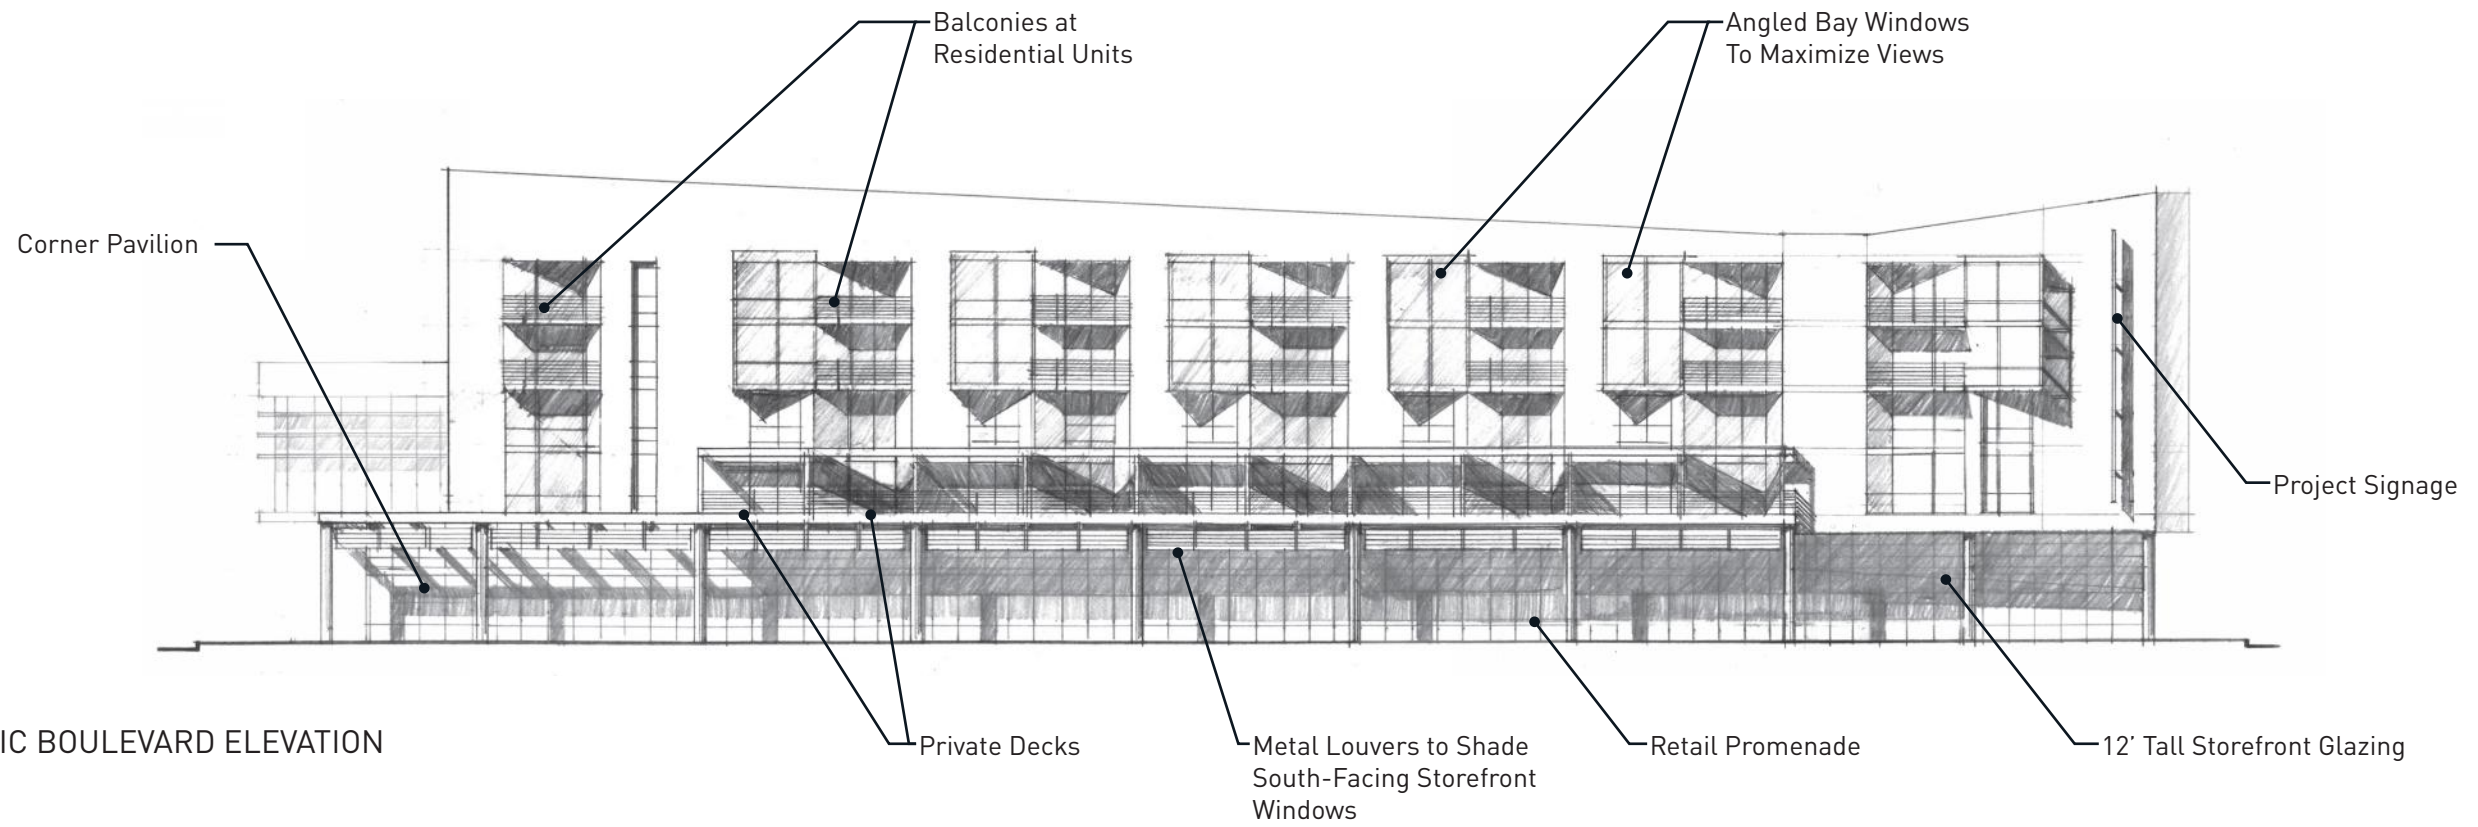



PYATOK
architecture + urban design



ALAMEDA POINT – BLOCK 9

SOUTH AND EAST ELEVATIONS

5

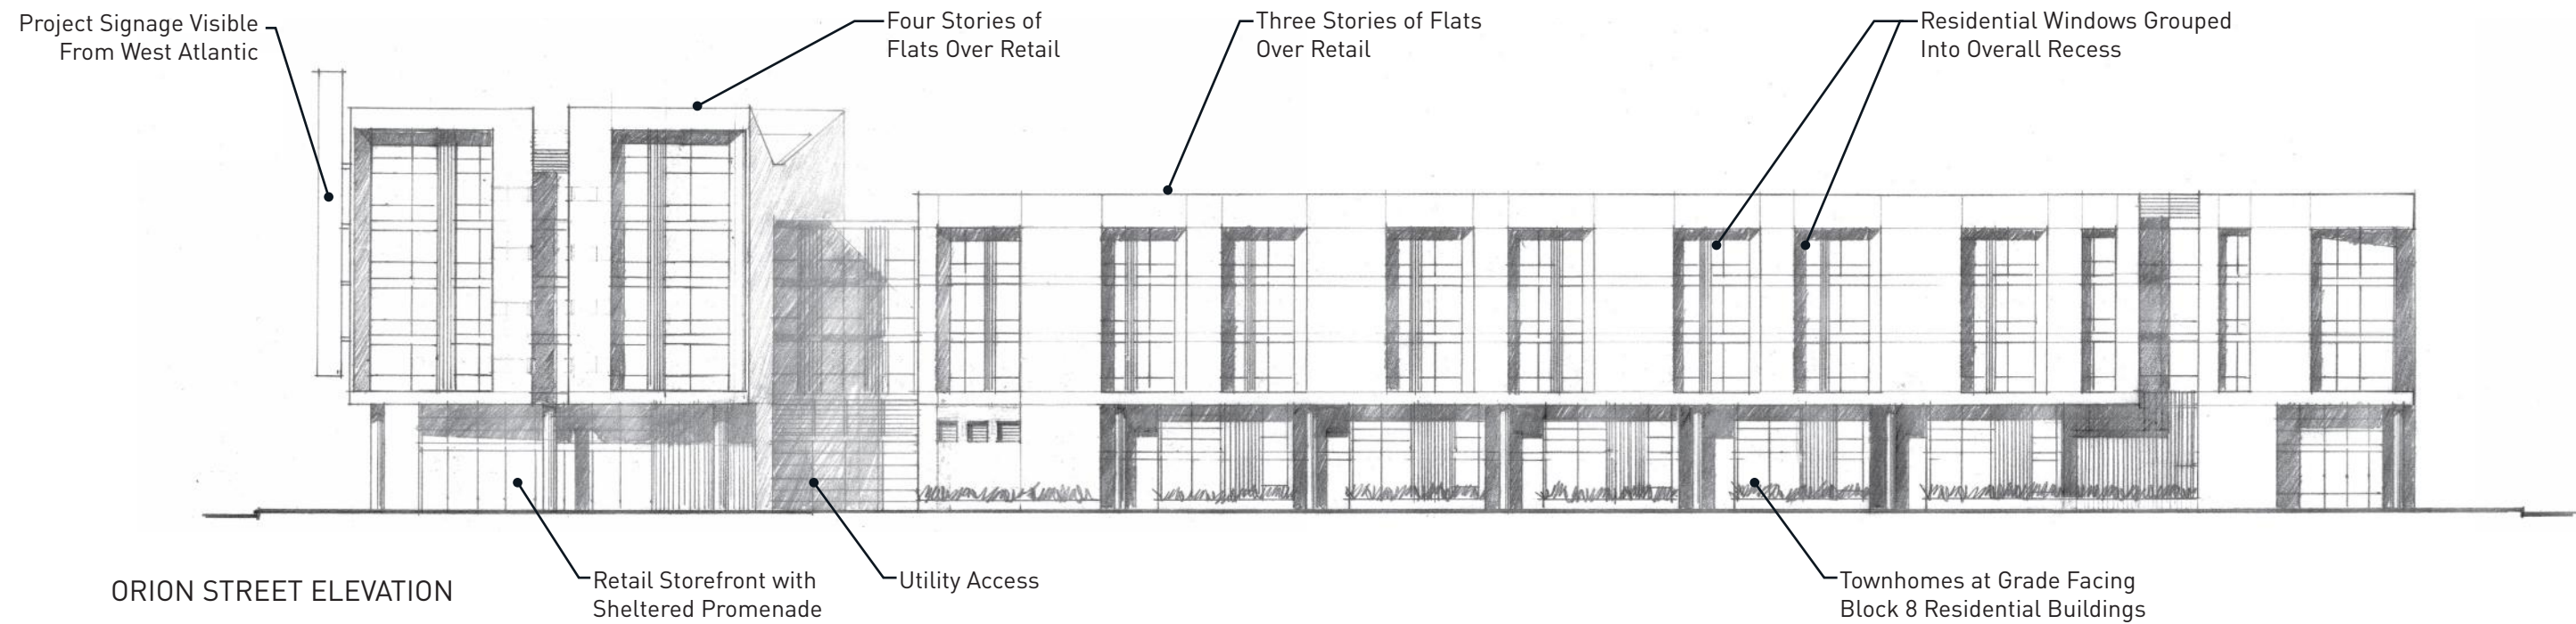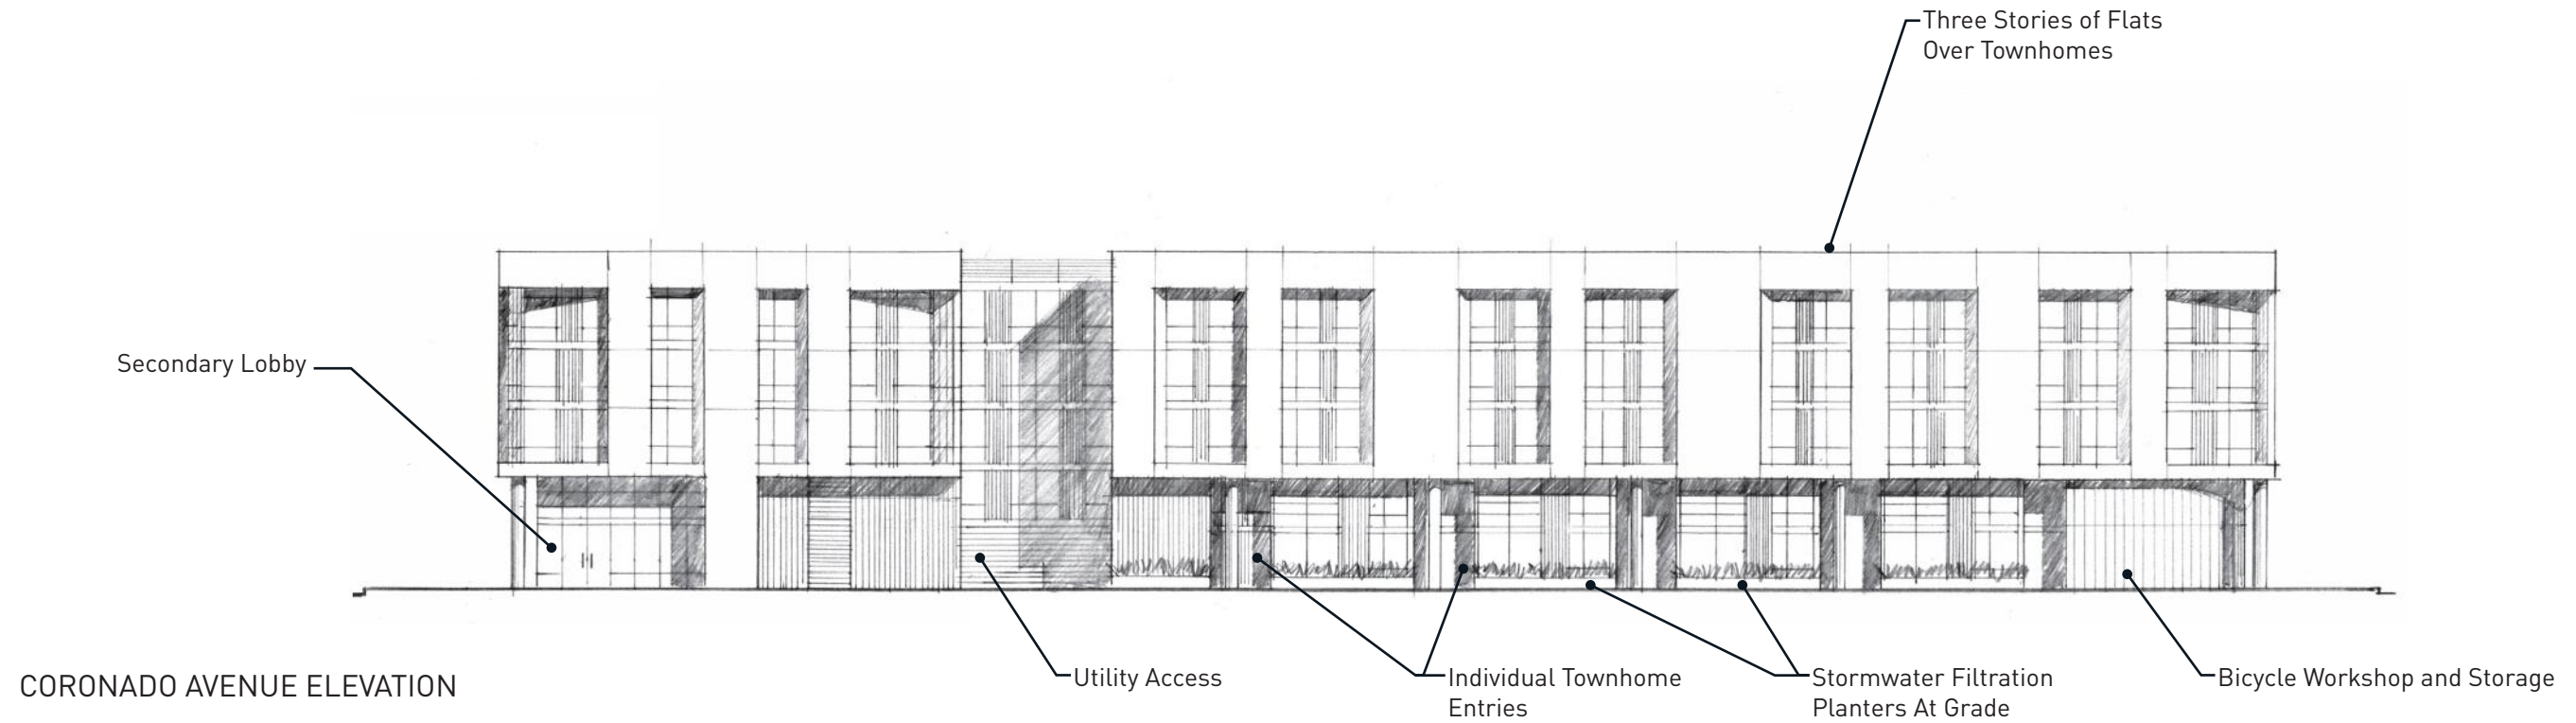



WEST ATLANTIC BOULEVARD LOOKING EAST




PYATOK
architecture + urban design




ALAMEDA POINT – BLOCK 9

WEST ATLANTIC BOULEVARD VIEWS

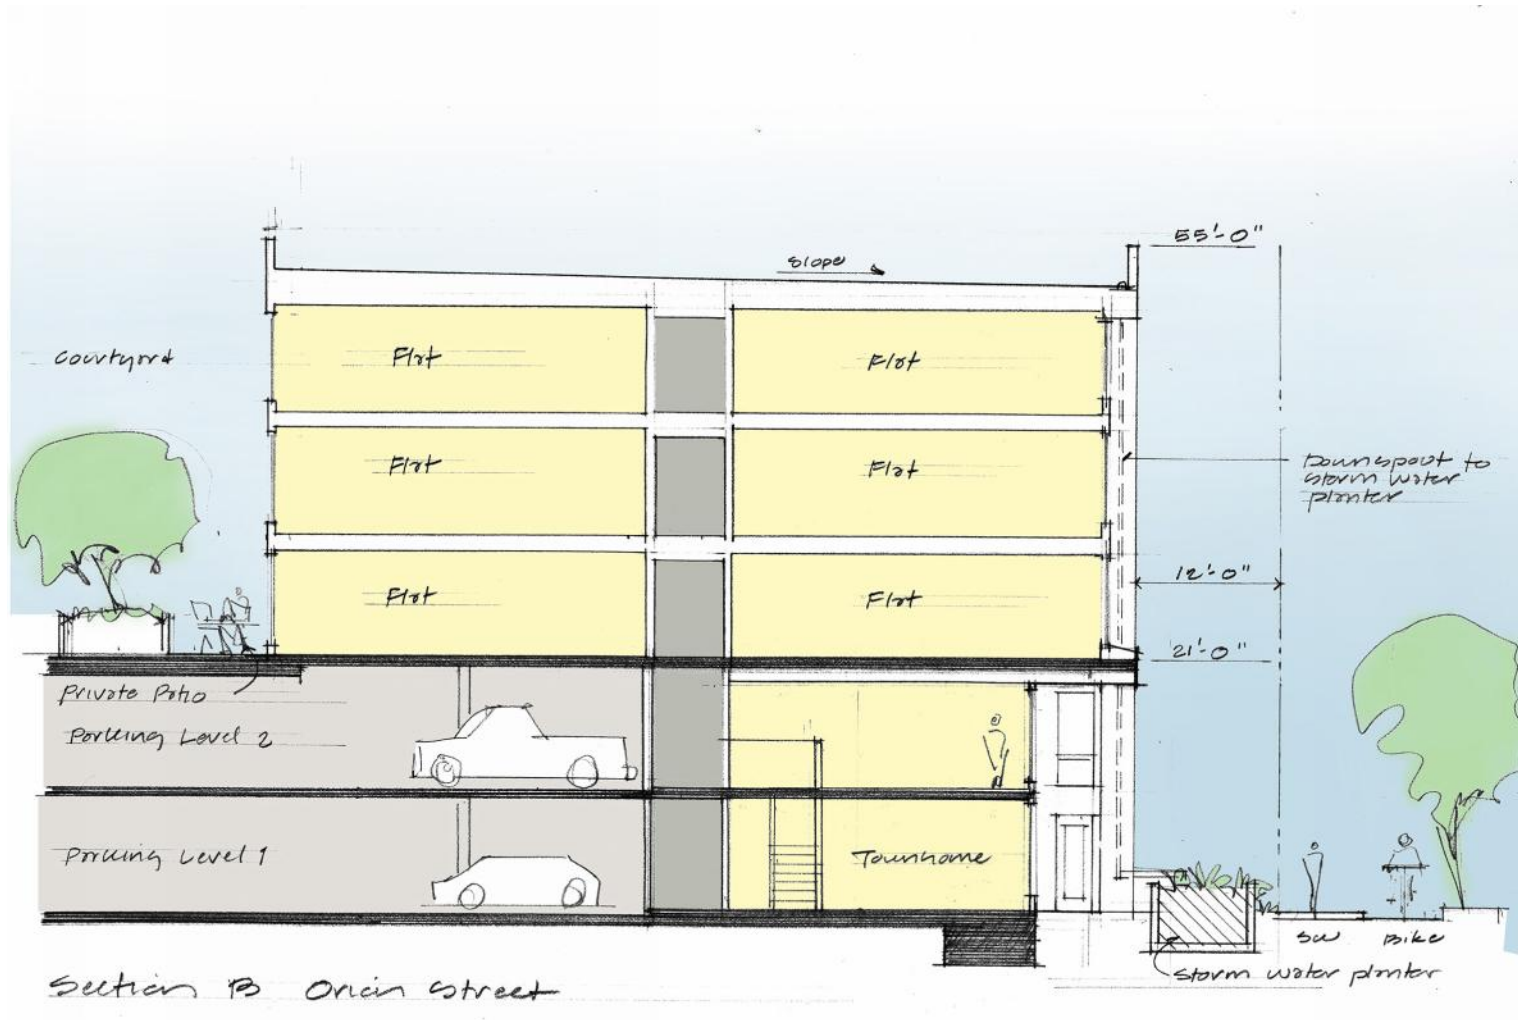

8.2 SECTION AT TOWNHOMES

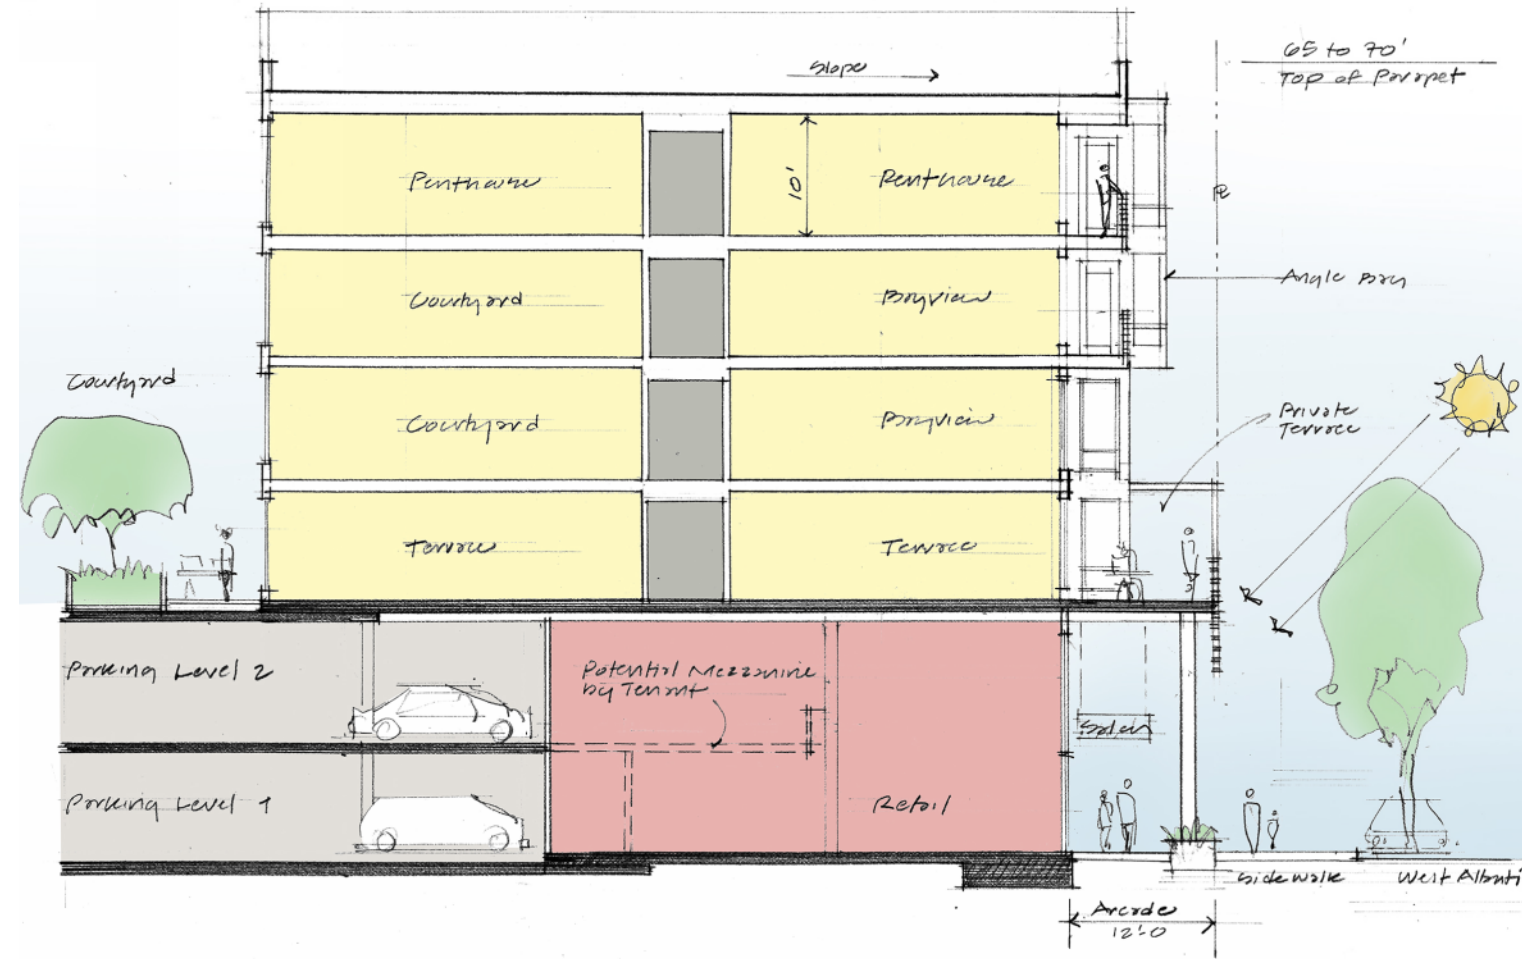

8.1 SECTION AT RETAIL

Scale: 1/16" = 1'-0"




PYATOK
architecture + urban design

JETT
Landscape Architecture + Design


ALAMEDA POINT - BLOCK 9

ENLARGED SECTIONS

8

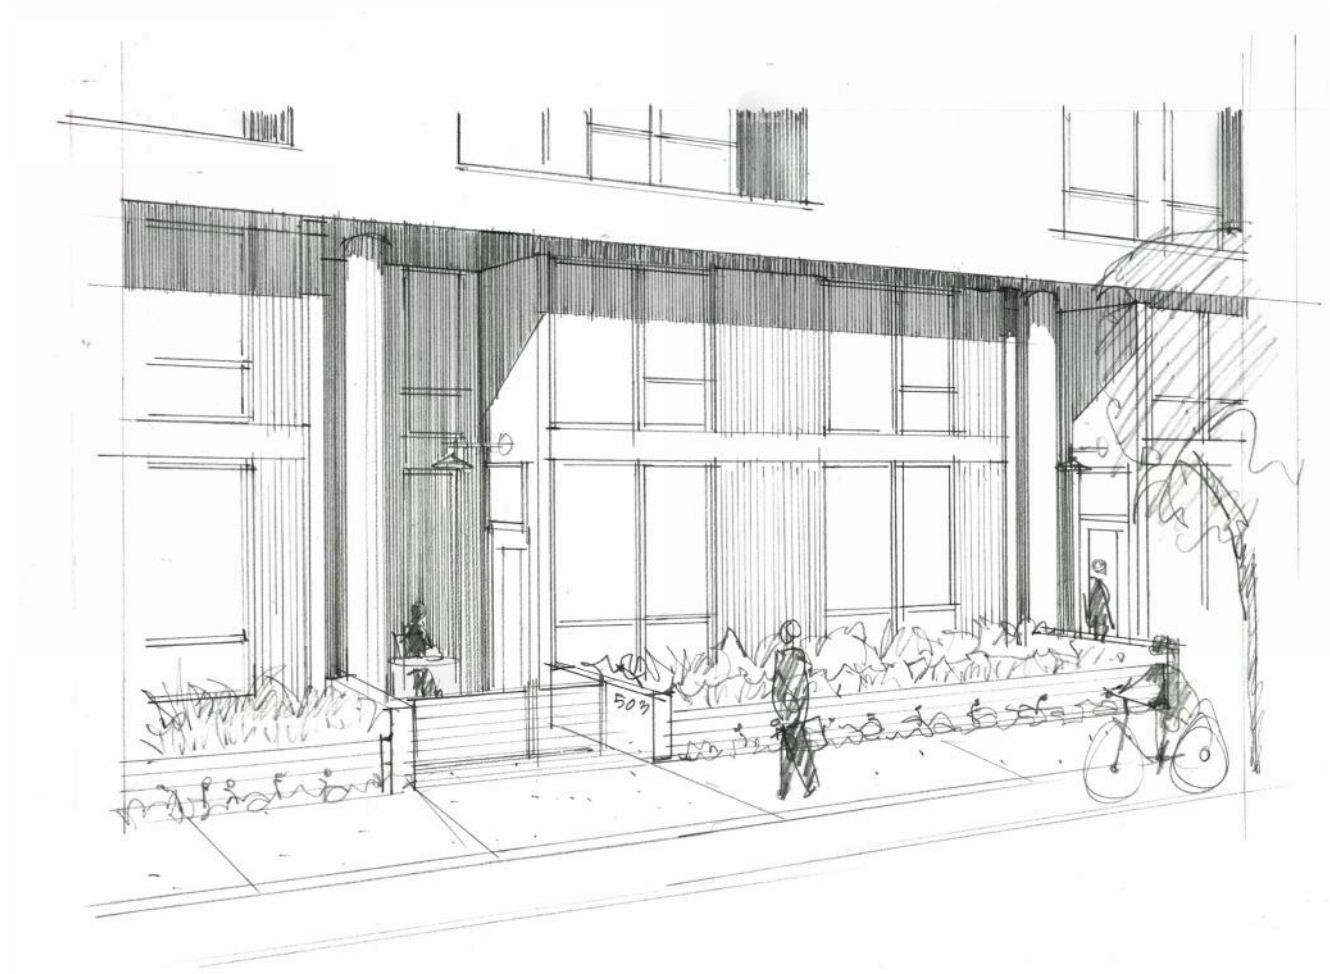

9.2 VIGNETTE AT TOWNHOME

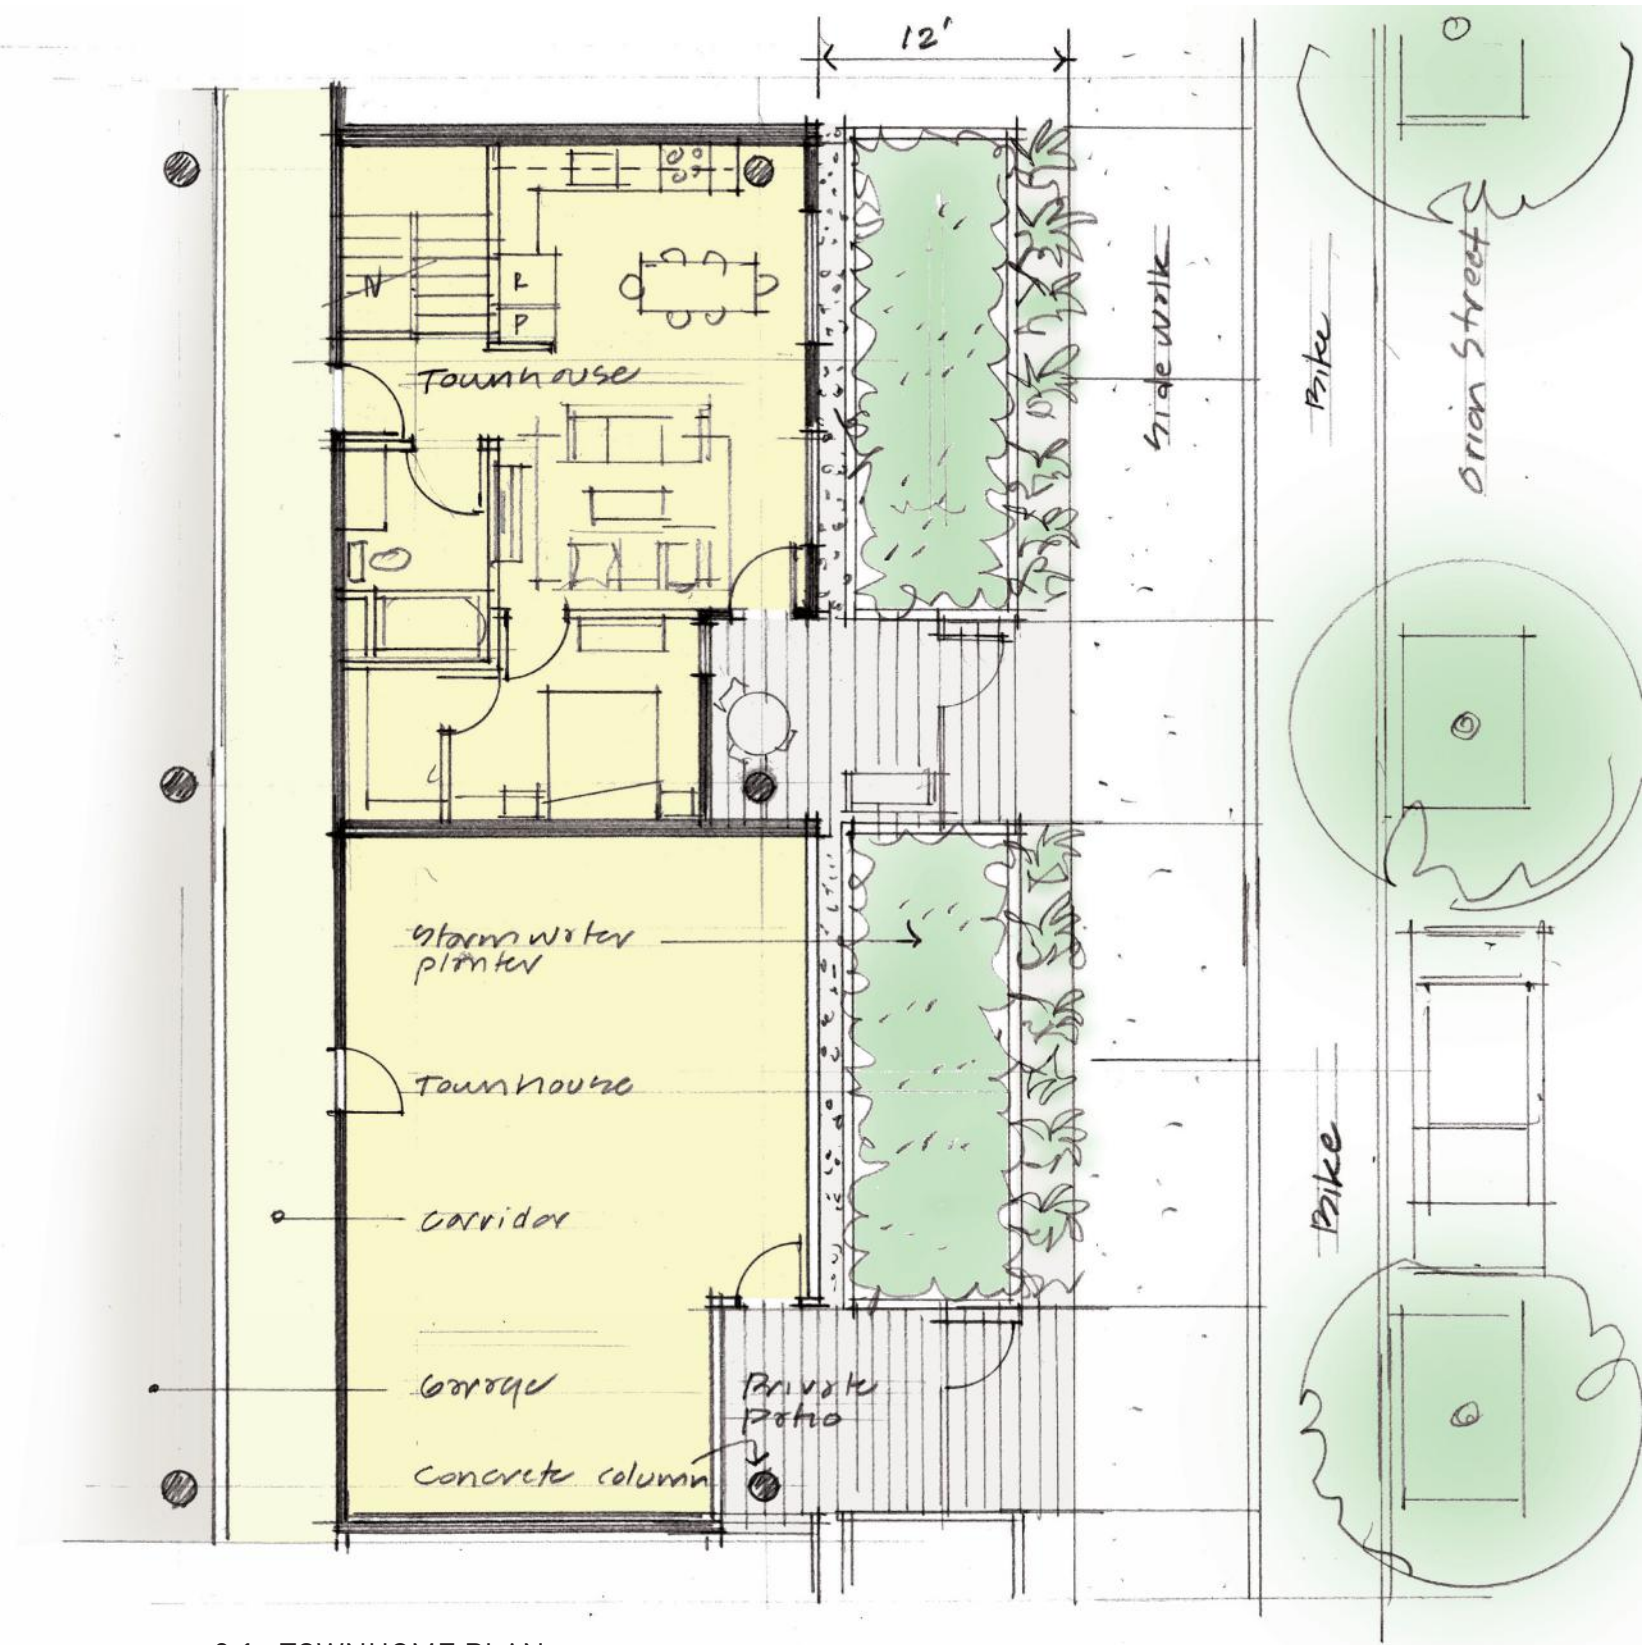


9.1 TOWNHOME PLAN



ALAMEDA POINT BLOCK 9

ALAMEDA, CA

LANDSCAPE CONCEPT - STREET LEVEL

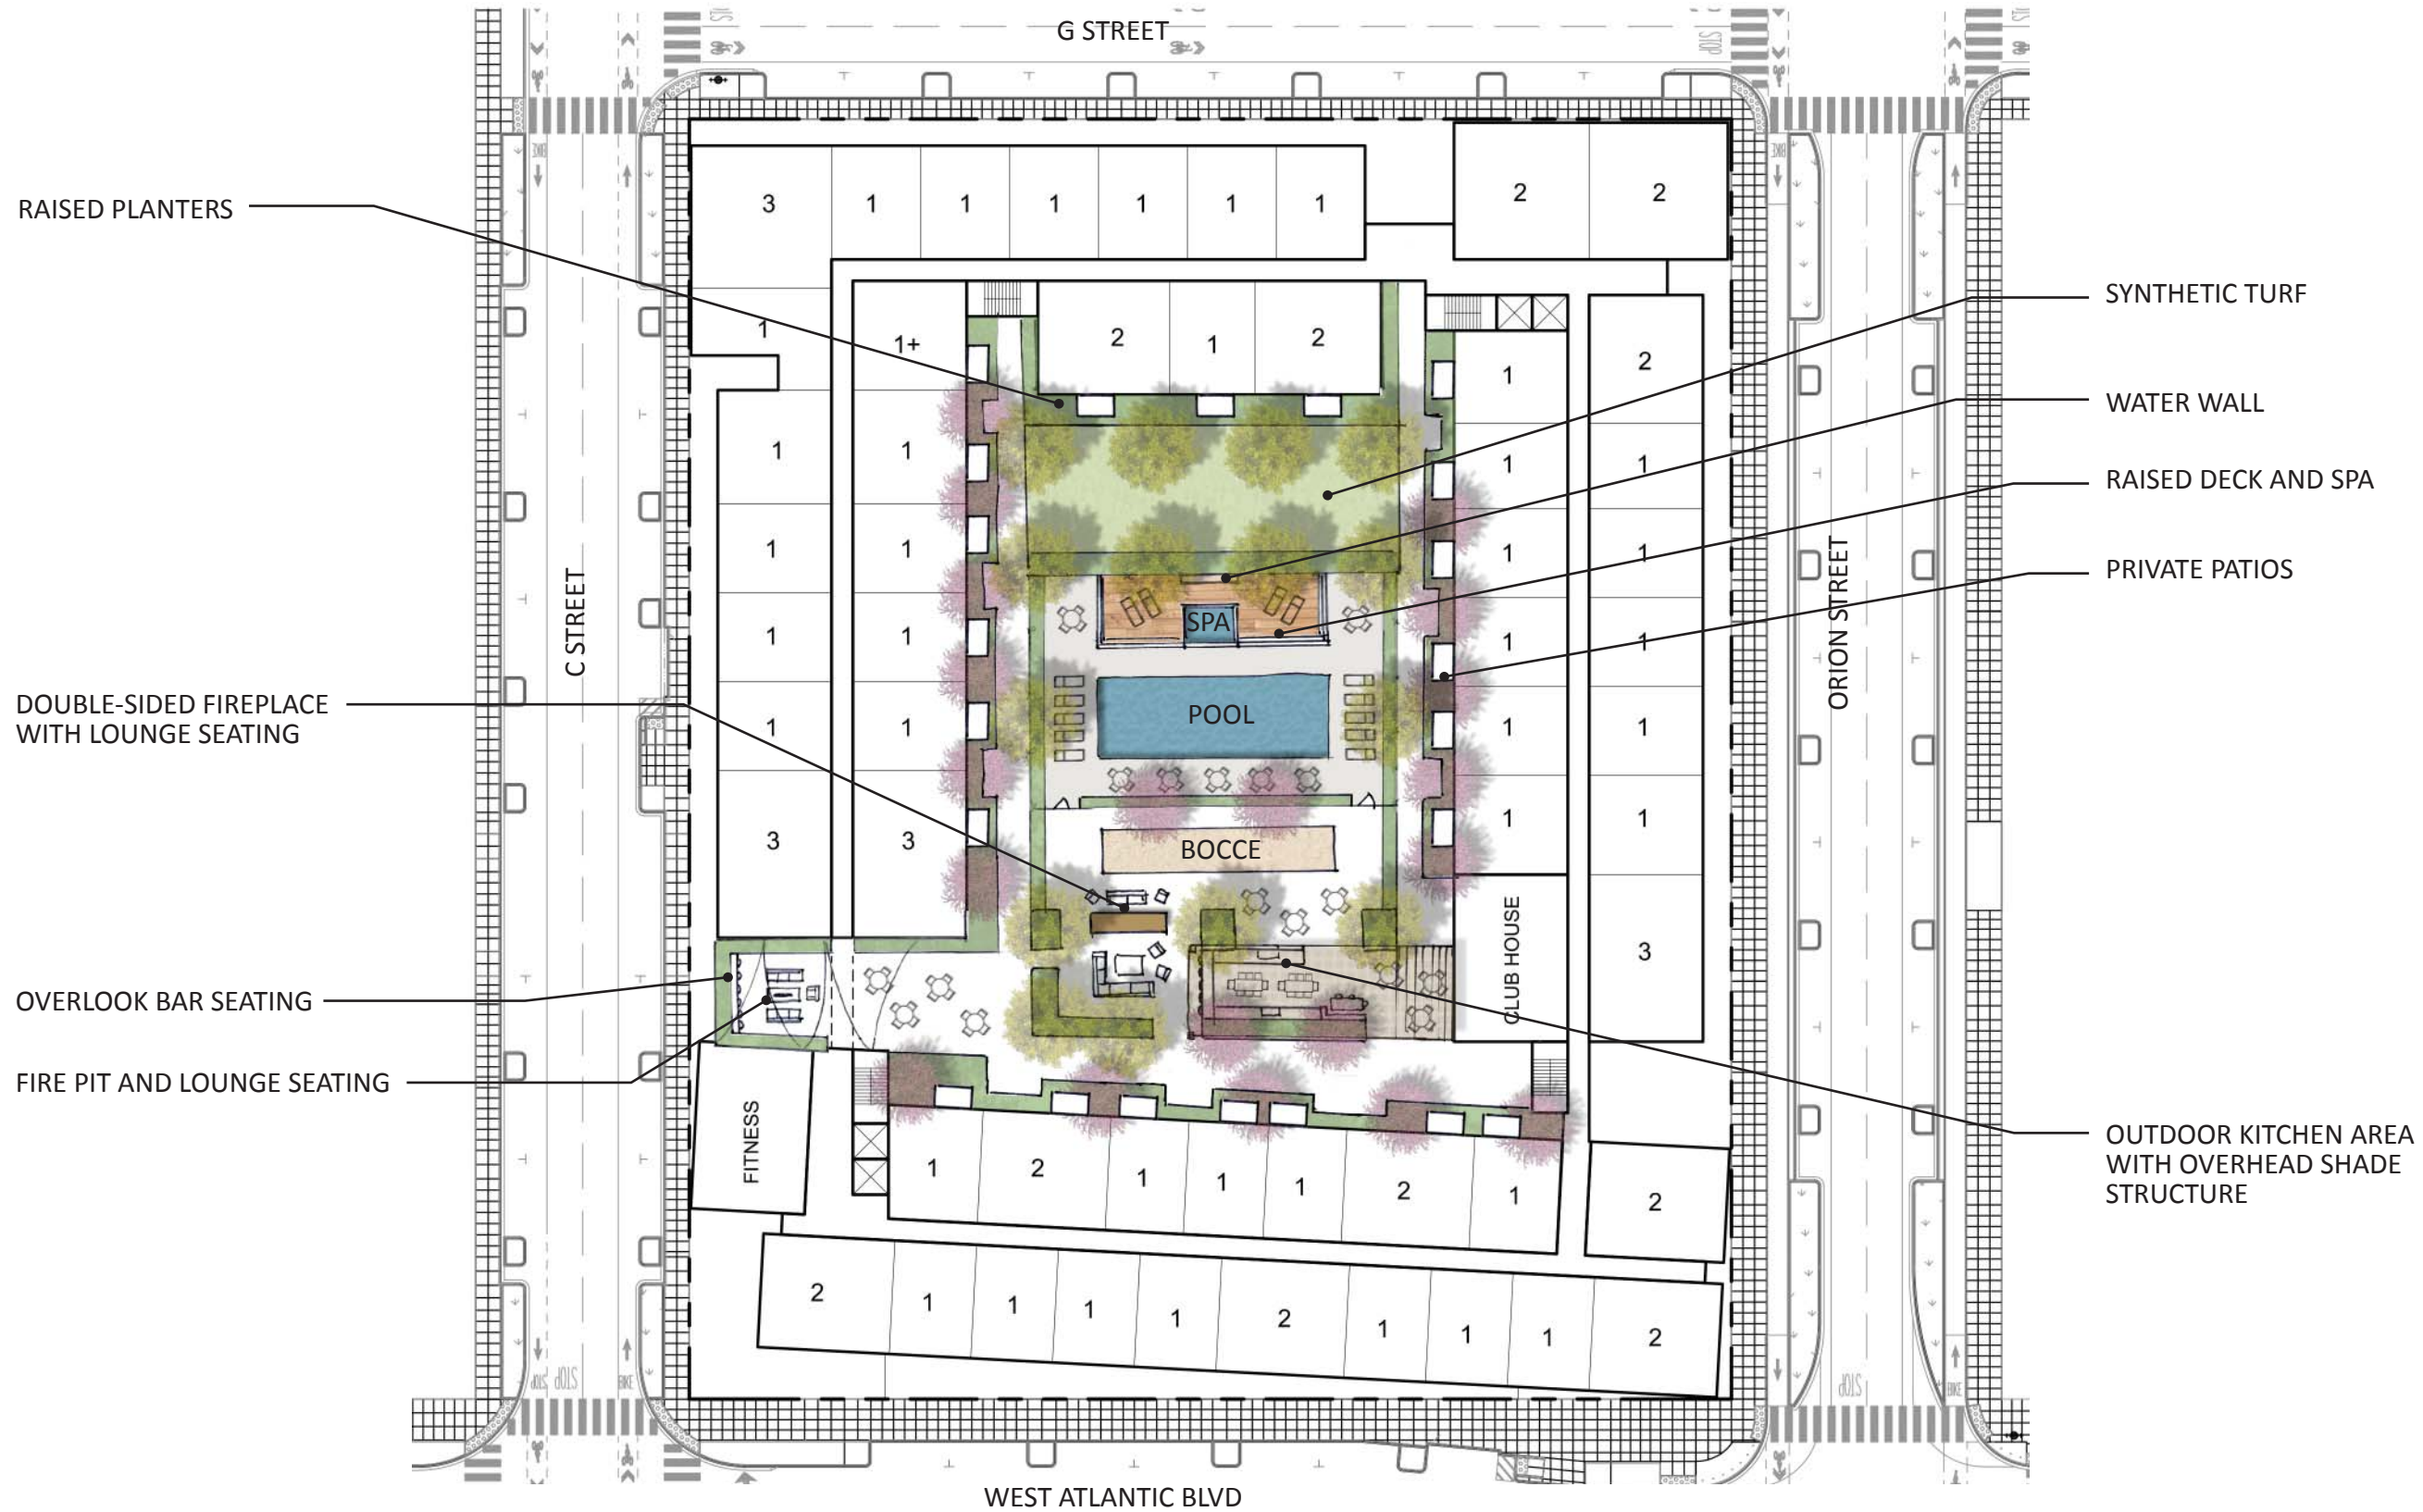

ALAMEDA POINT BLOCK 9

ALAMEDA, CA

LANDSCAPE CONCEPT - PODIUM LEVEL



PYATOK

05.10.2017



L 2