

REV	DATE	DESCRIPTION
△	03/03/2022	IFP 2 ADDENDUM D



PROJECT NUMBER

3116-000

DATE

12/17/2021

ISSUED FOR PERMIT 2

DESIGNED: MSB

DRAWN: MSB

REVIEWED: AJO


SHEET TITLE


SITE PLAN

SHEET NUMBER

C2.0

© George Butler Associates, Inc. 2021

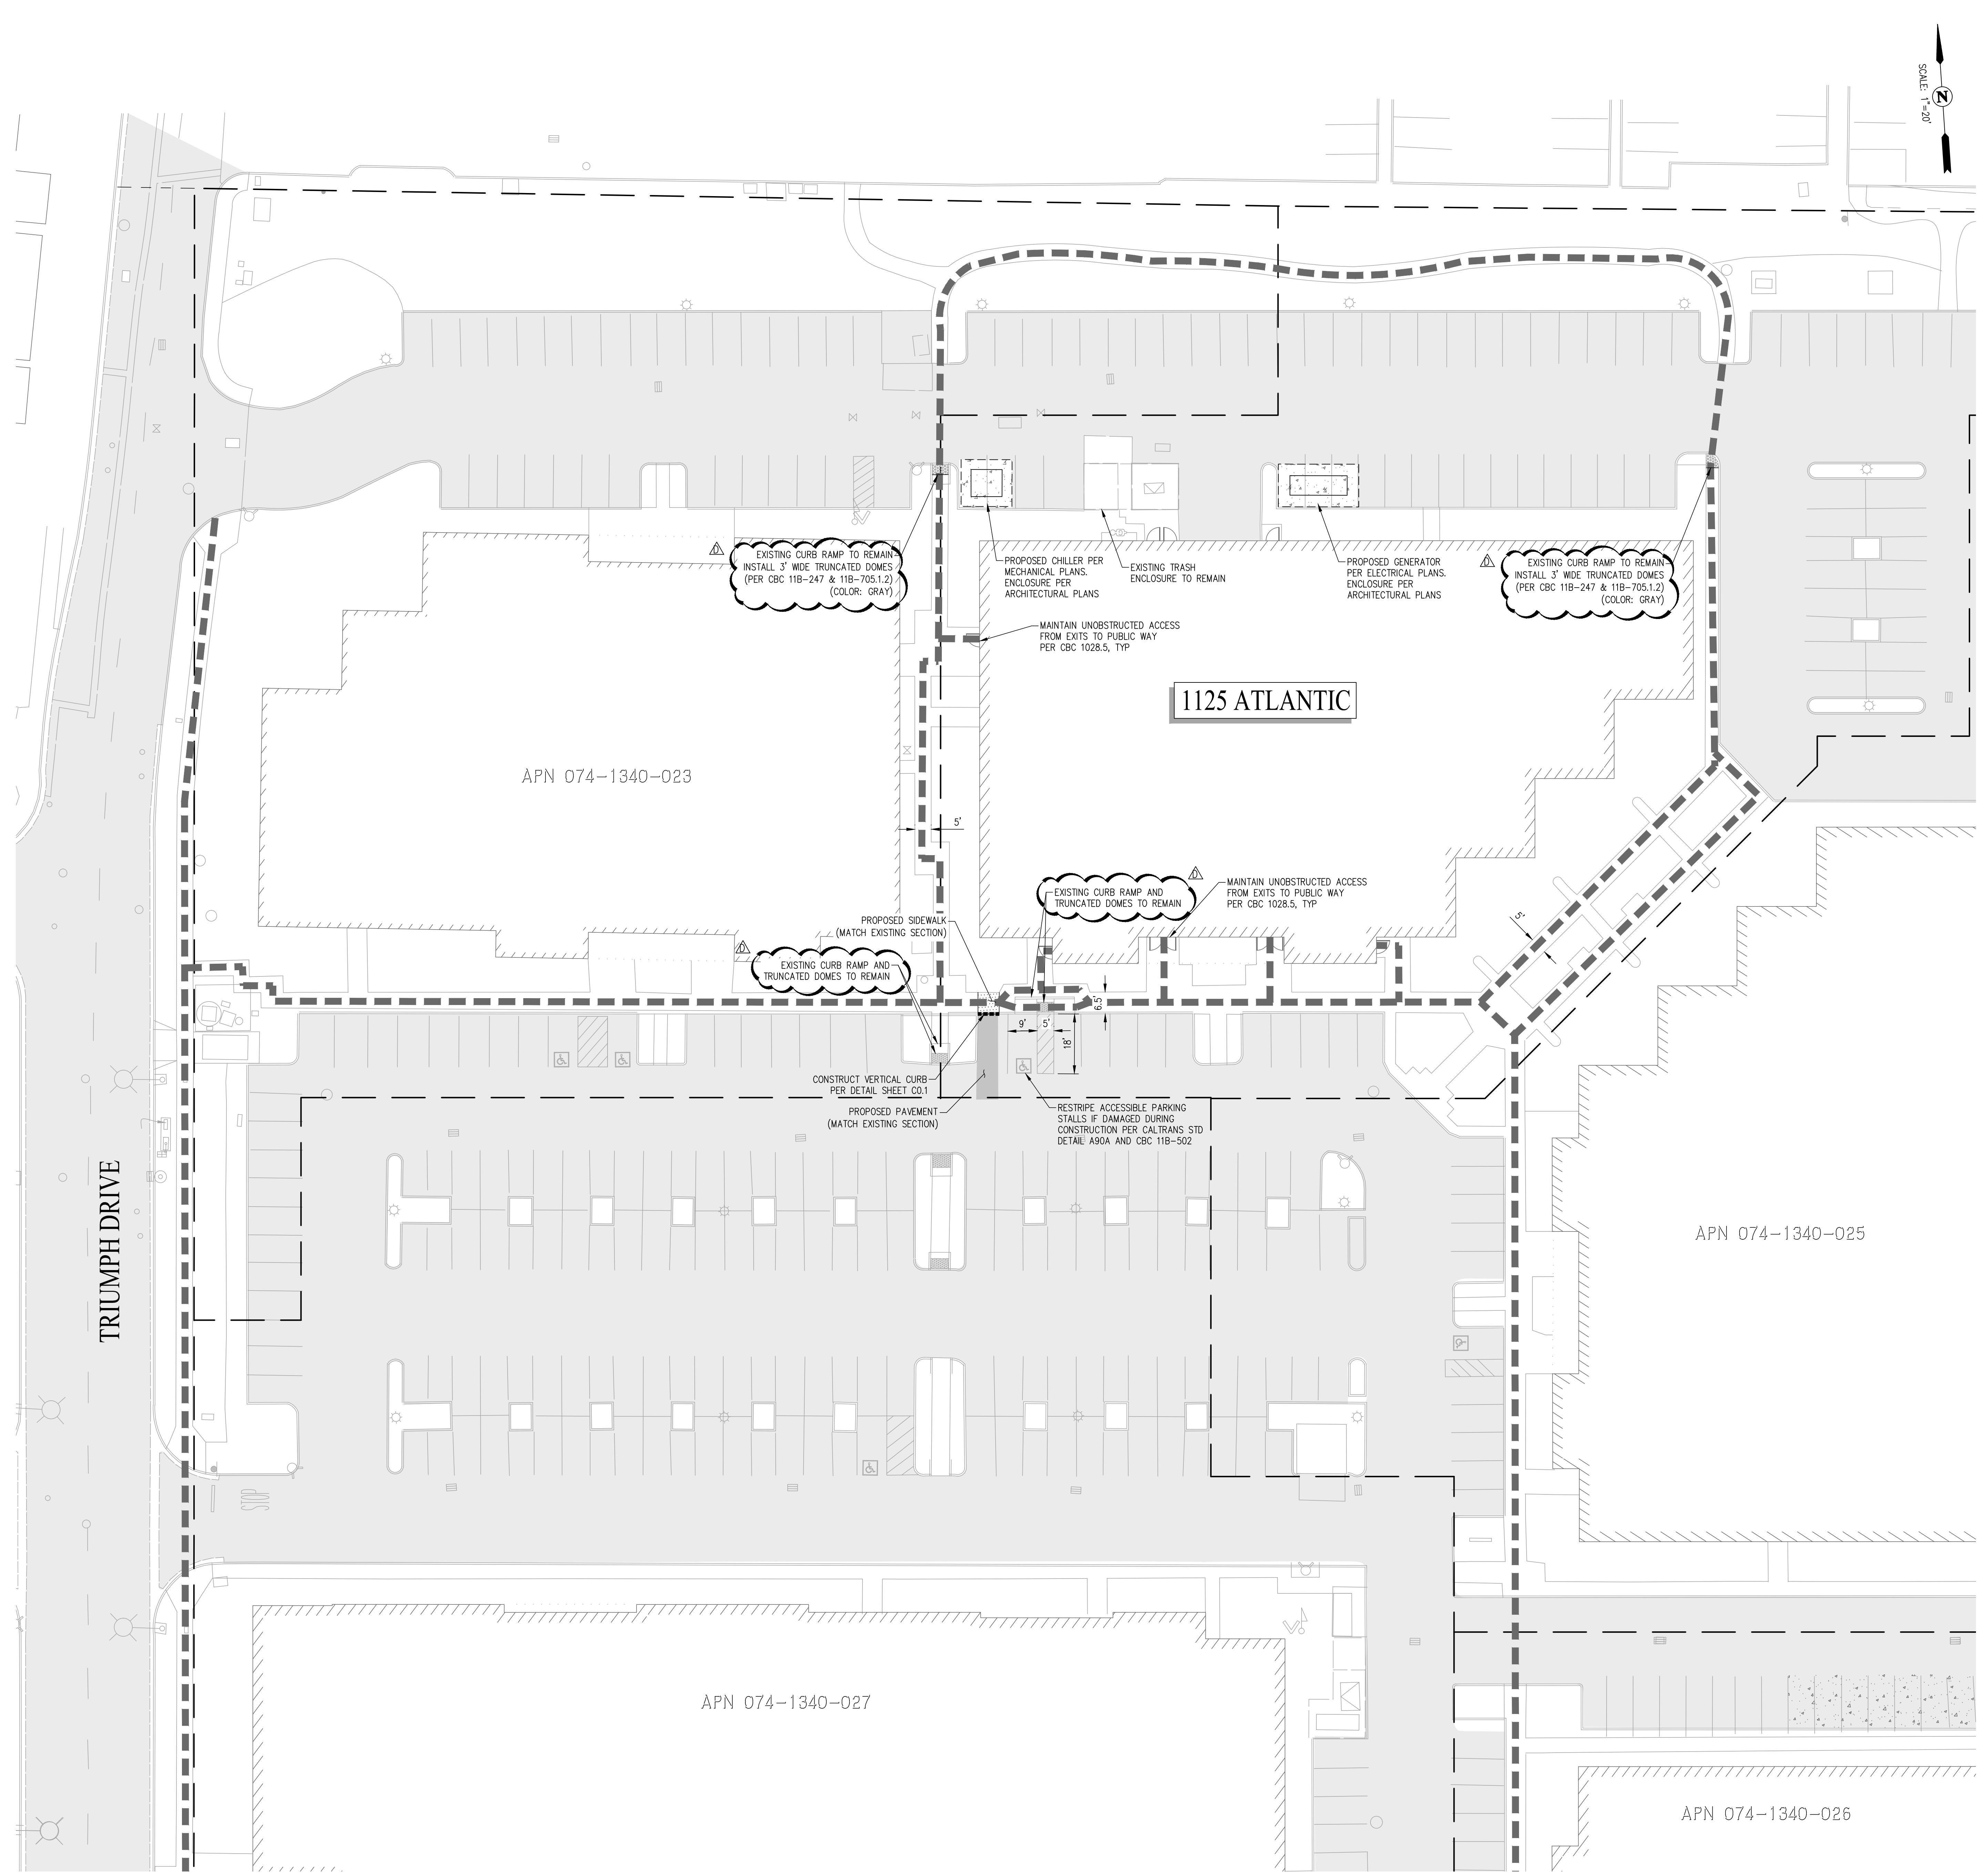

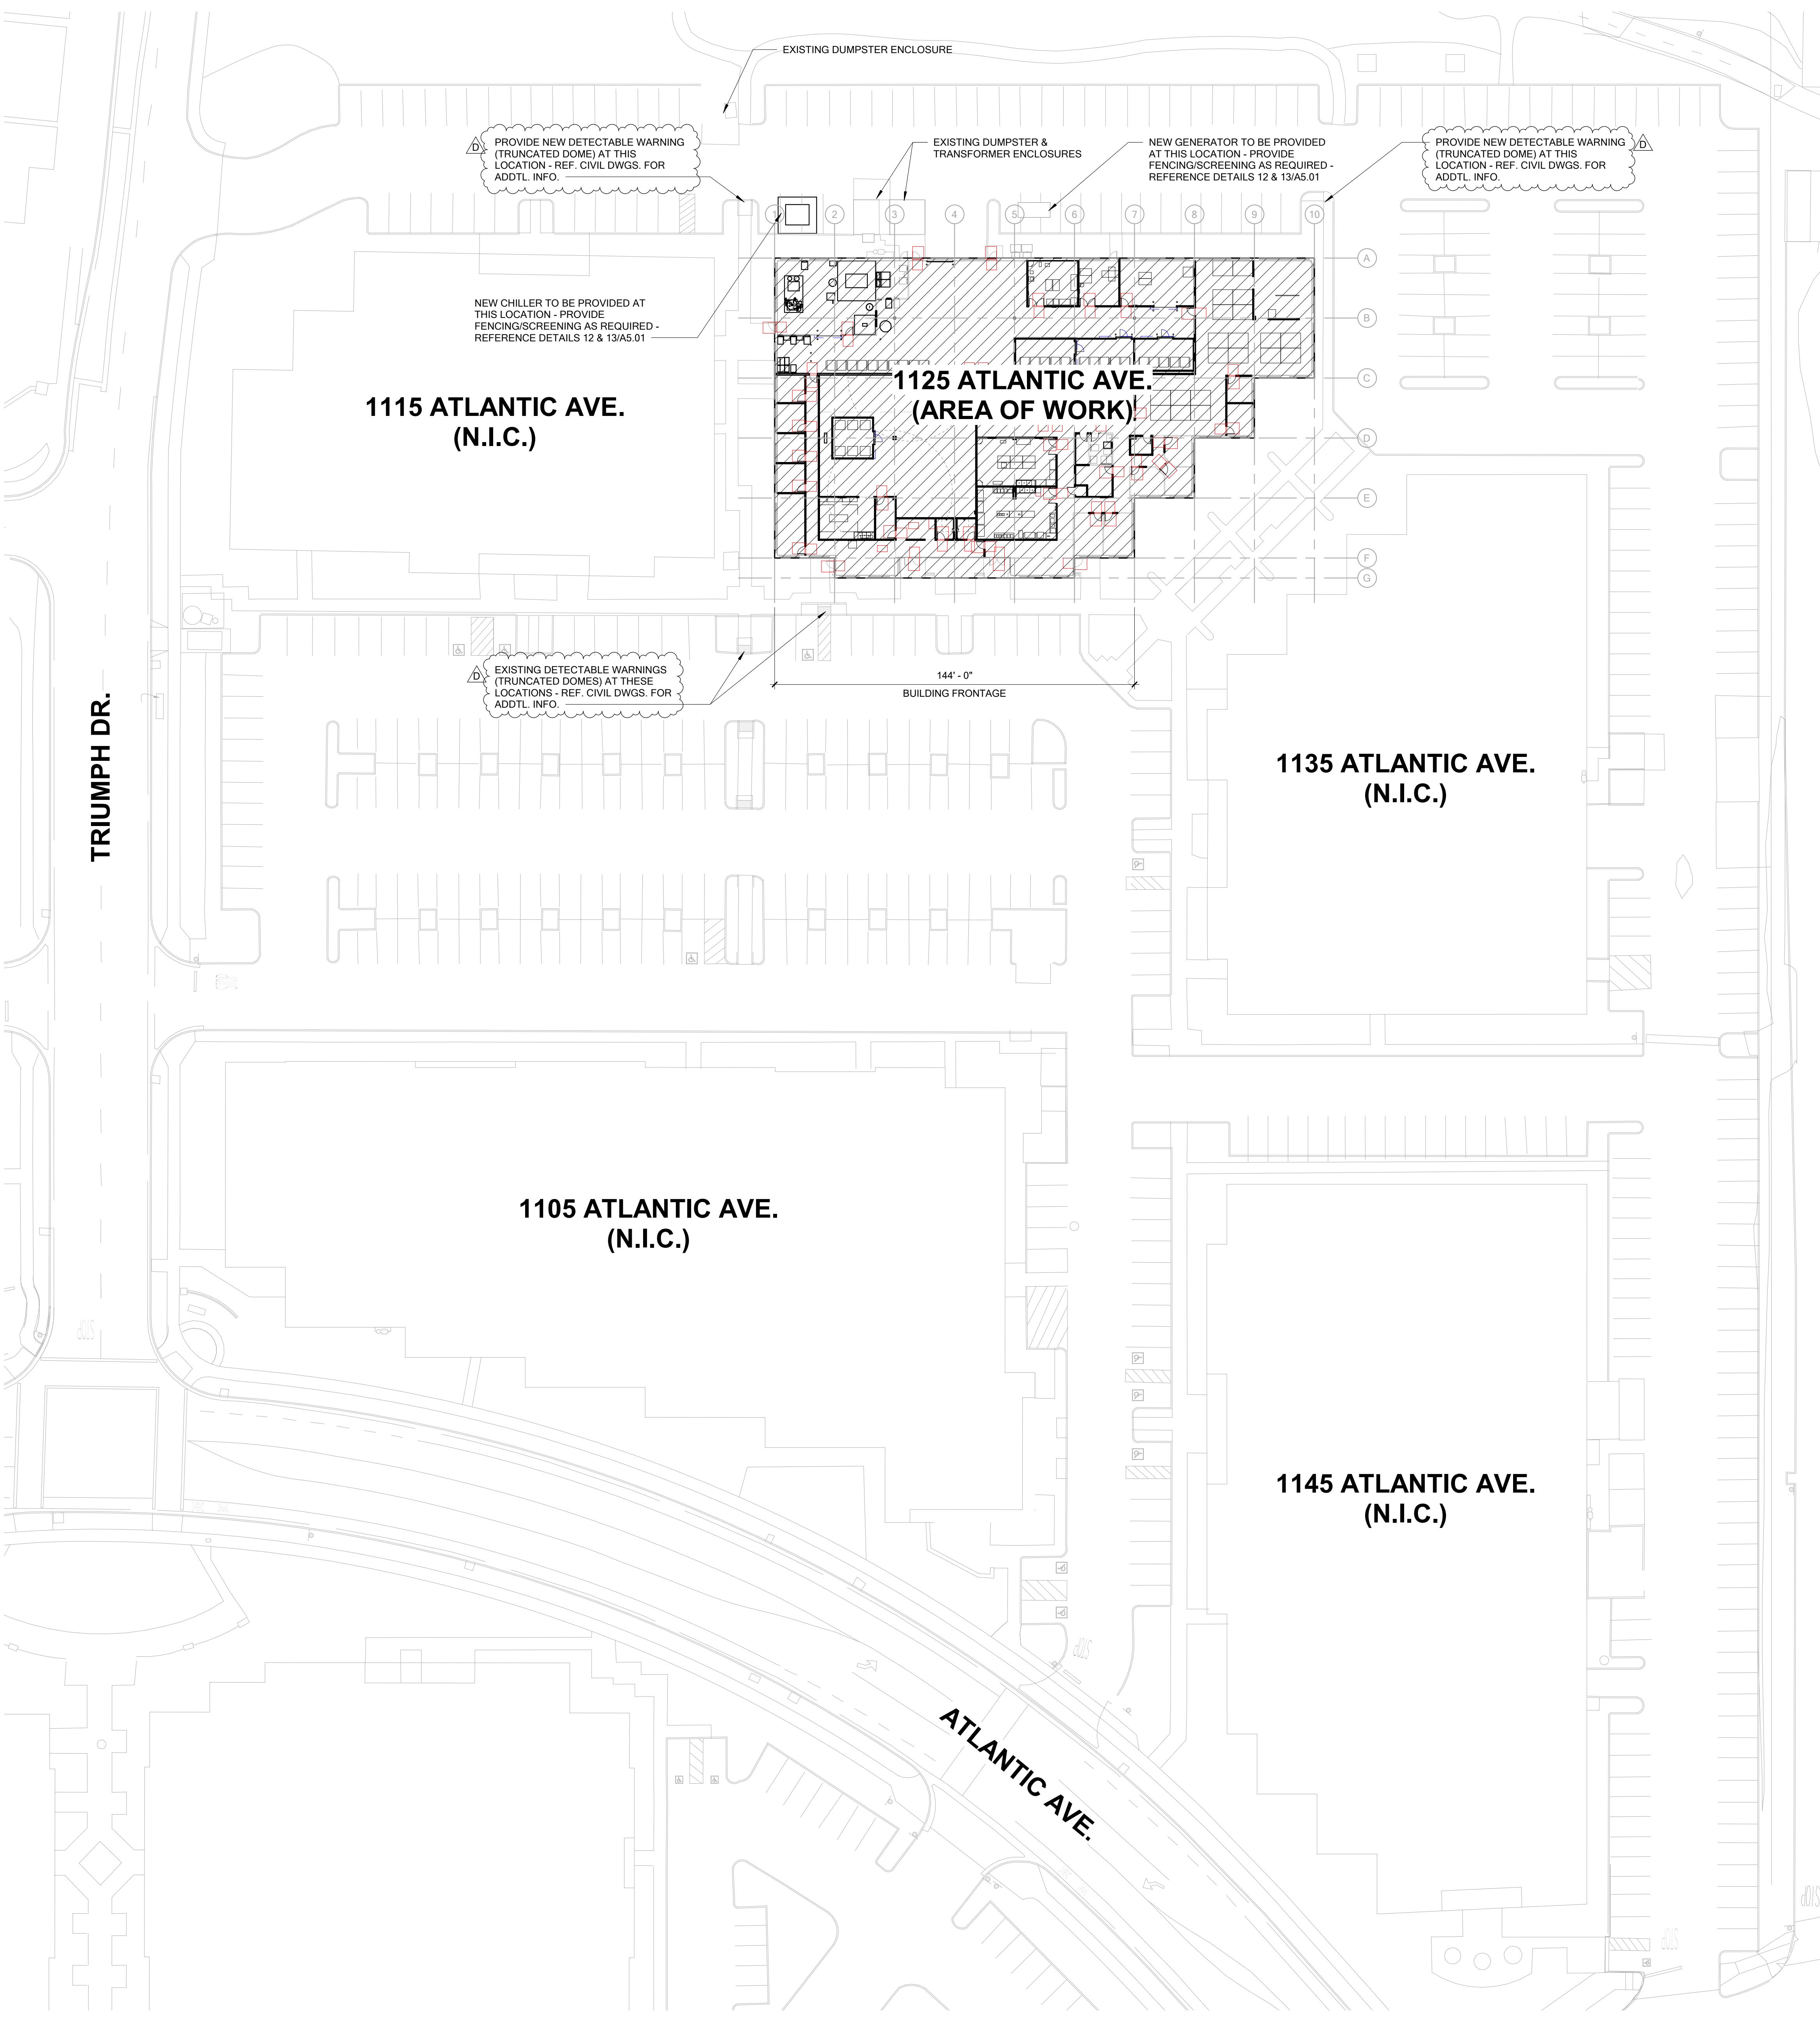

PARKING SUMMARY	
NOTE: PARKING ON THE PREMISES IS COMMON/SHARED BETWEEN ALL BUILDINGS PER PREVIOUSLY ADOPTED CC&R'S.	
EXISTING PARKING QUANTITIES	
DESCRIPTION	ALLS
STANDARD PARKING	330 (5 STALLS REMOVED DUE TO EXTERIOR PROJECT EQUIPMENT - REF. SITE PLAN, THIS SHEET)
COMPACT PARKING	54
ACCESSIBLE PARKING	9
TOTAL	393
REQUIRED PARKING - CBC TABLE 11B-208.3	
- WHERE TOTAL NUMBER OF SPACES IS BETWEEN 301 AND 400 = 8 ACCESSIBLE PARKING SPACES REQUIRED - 9 PROVIDED	
DETECTABLE WARNINGS - CBC SECTION 11B-260 & 11B-705	
- EXISTING DETECTABLE WARNINGS PROVIDED AND NEW WILL BE PROVIDED - REF. SITE PLAN, THIS SHEET FOR LOCATIONS AND CIVIL DRAWINGS FOR ADDITIONAL INFORMATION.	
NOTE: ON PREVIOUS PROJECTS, THE CITY OF ALAMEDA HAS REQUESTED THAT THE DETECTABLE WARNING AREAS BE GRAY IN COLOR IN LIEU OF THE YELLOW REQUIRED BY THE CBC. GRAY WILL BE PROVIDED UNLESS THE CITY SPECIFIES OTHERWISE.	

REV	DATE	DESCRIPTION
D	03/03/2022	IFP 2 - ADDENDUM D



PROJECT NUMBER
14910.00

DATE
12/17/2021


ISSUED FOR PERMIT 2



DESIGNED: JRV
DRAWN: JRV
REVIEWED: BS

SHEET TITLE
OVERALL ARCHITECTURAL
SITE PLAN - FOR
REFERENCE ONLY

SHEET NUMBER
A1.01

© George Butler Associates, Inc. 2021

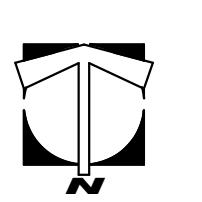

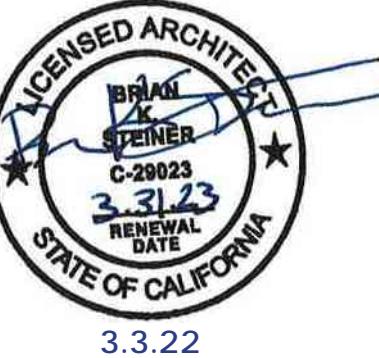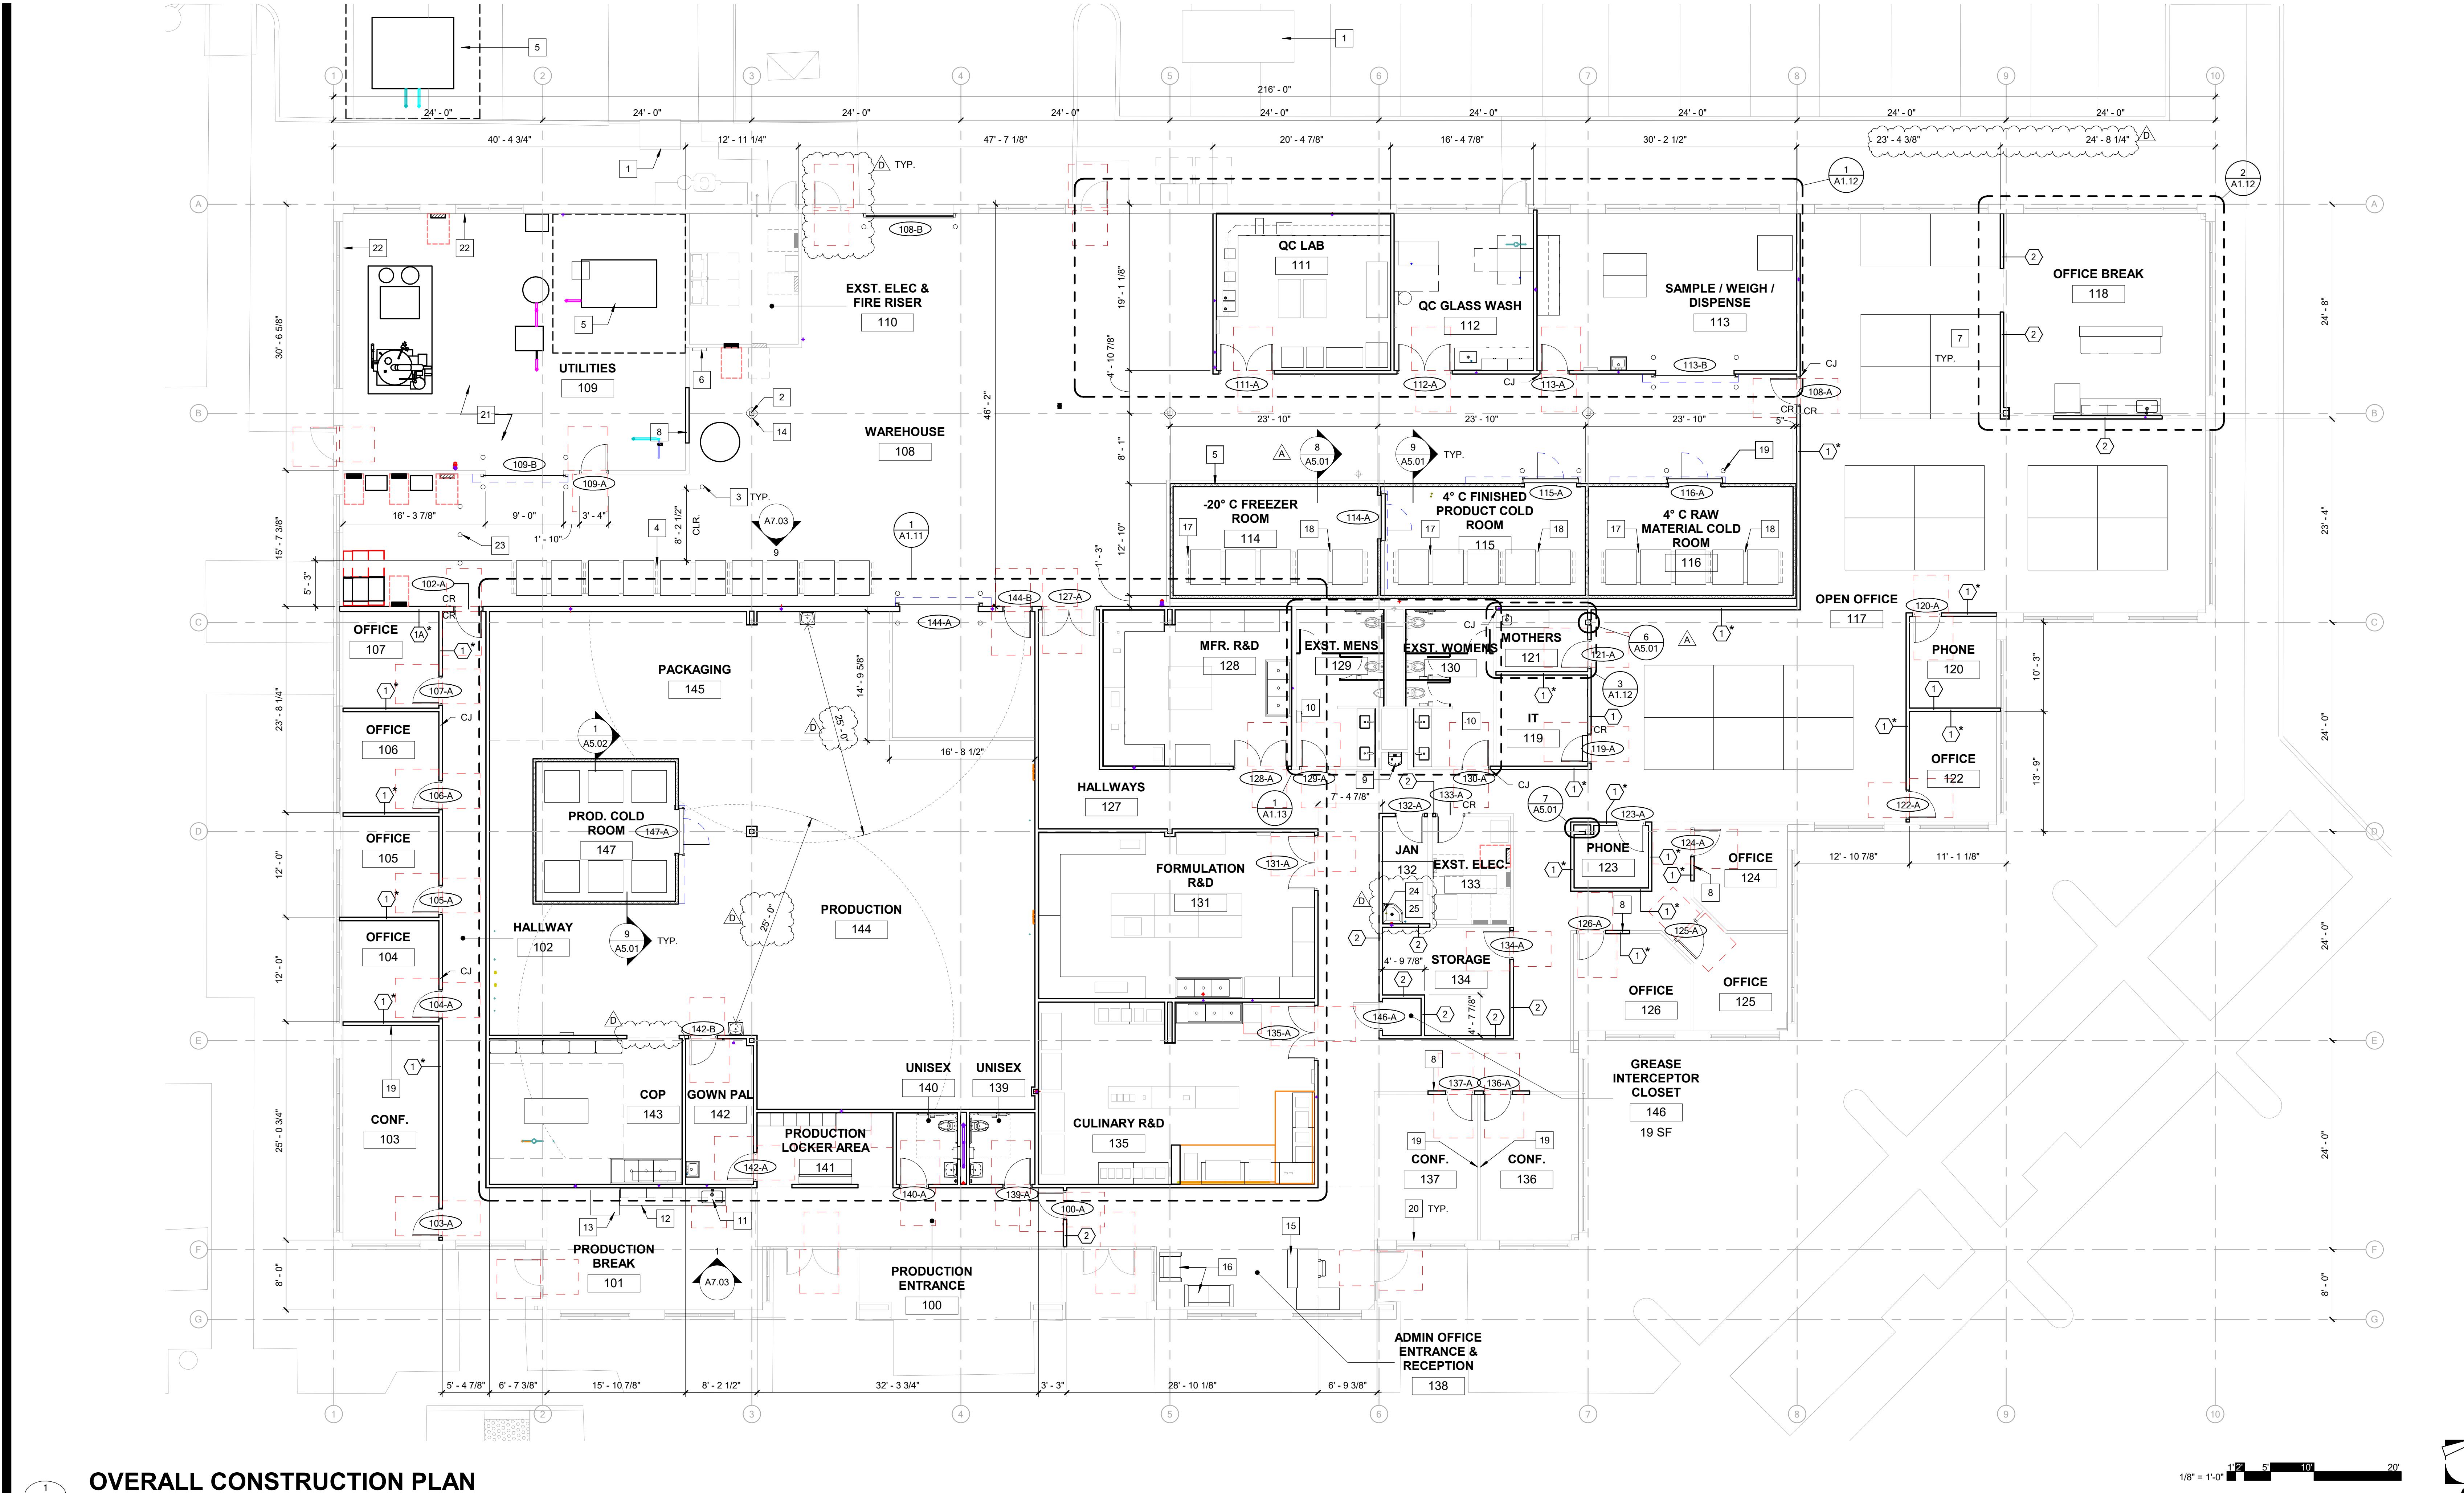

PROJECT NUMBER

14910.00

DATE

12/17/2021

ISSUED FOR PERMIT 2

DESIGNED:

JRV

DRAWN:

JRV

REVIEWED:

BS

SHEET TITLE

OVERALL CONSTRUCTION PLAN

SHEET NUMBER

A1.10

