


## **SHEET INDEX**

**DESCRIPTION: SHEET NO:** 

**SITE PLAN** 

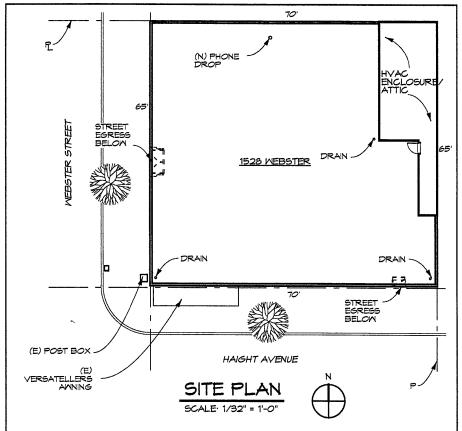


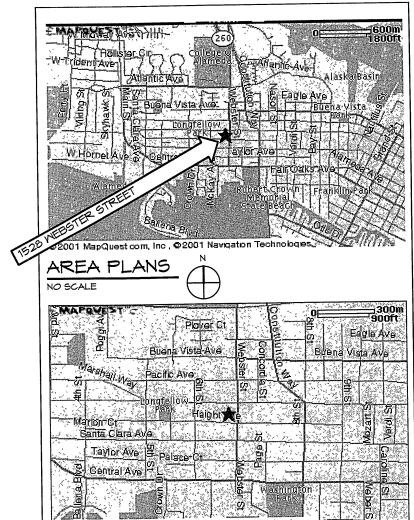

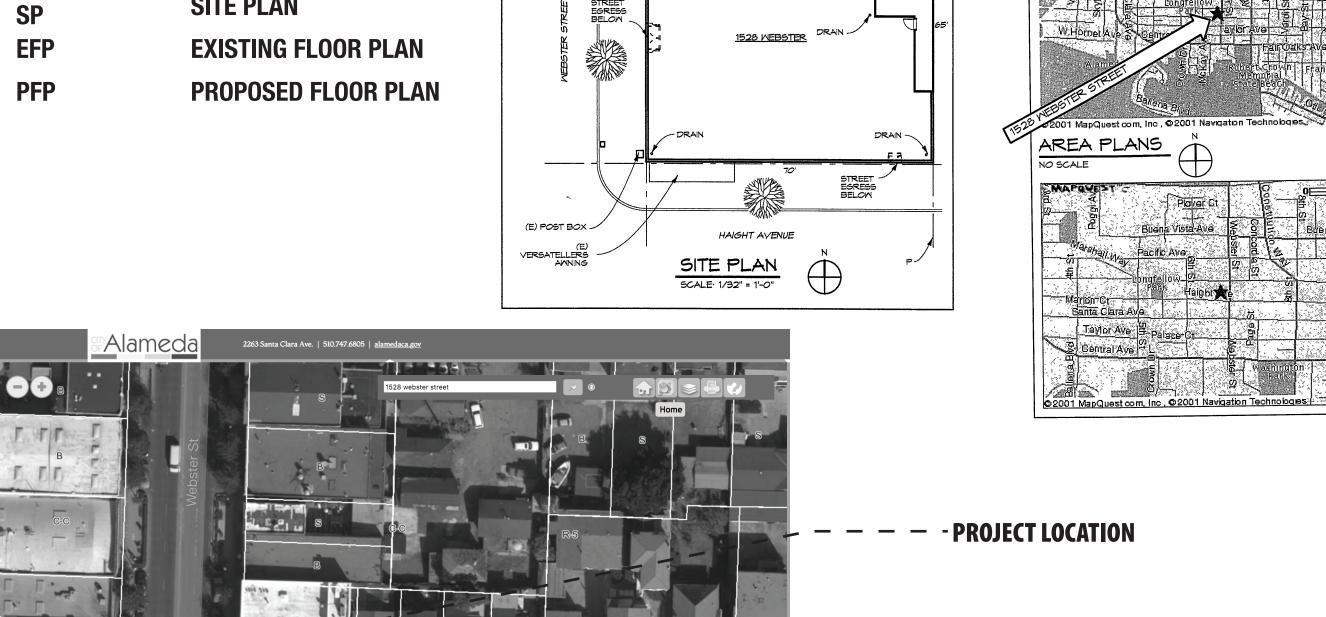

COUNT CO

Exhibit 1 Item 7-B, 3/11/19 **Planning Board Meeting** 

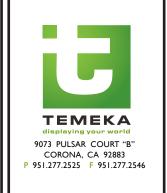

PROJECT ADDRESS: 1528 WEBSTER ST. PARCEL: APN 073-041-903-200

DESCRIPTION:

PROJECT:


MAIN ST. SUPPLY

SHEET TITLE:

SITE PLAN / **SHEET INDEX** 

SHEET NO:

SP

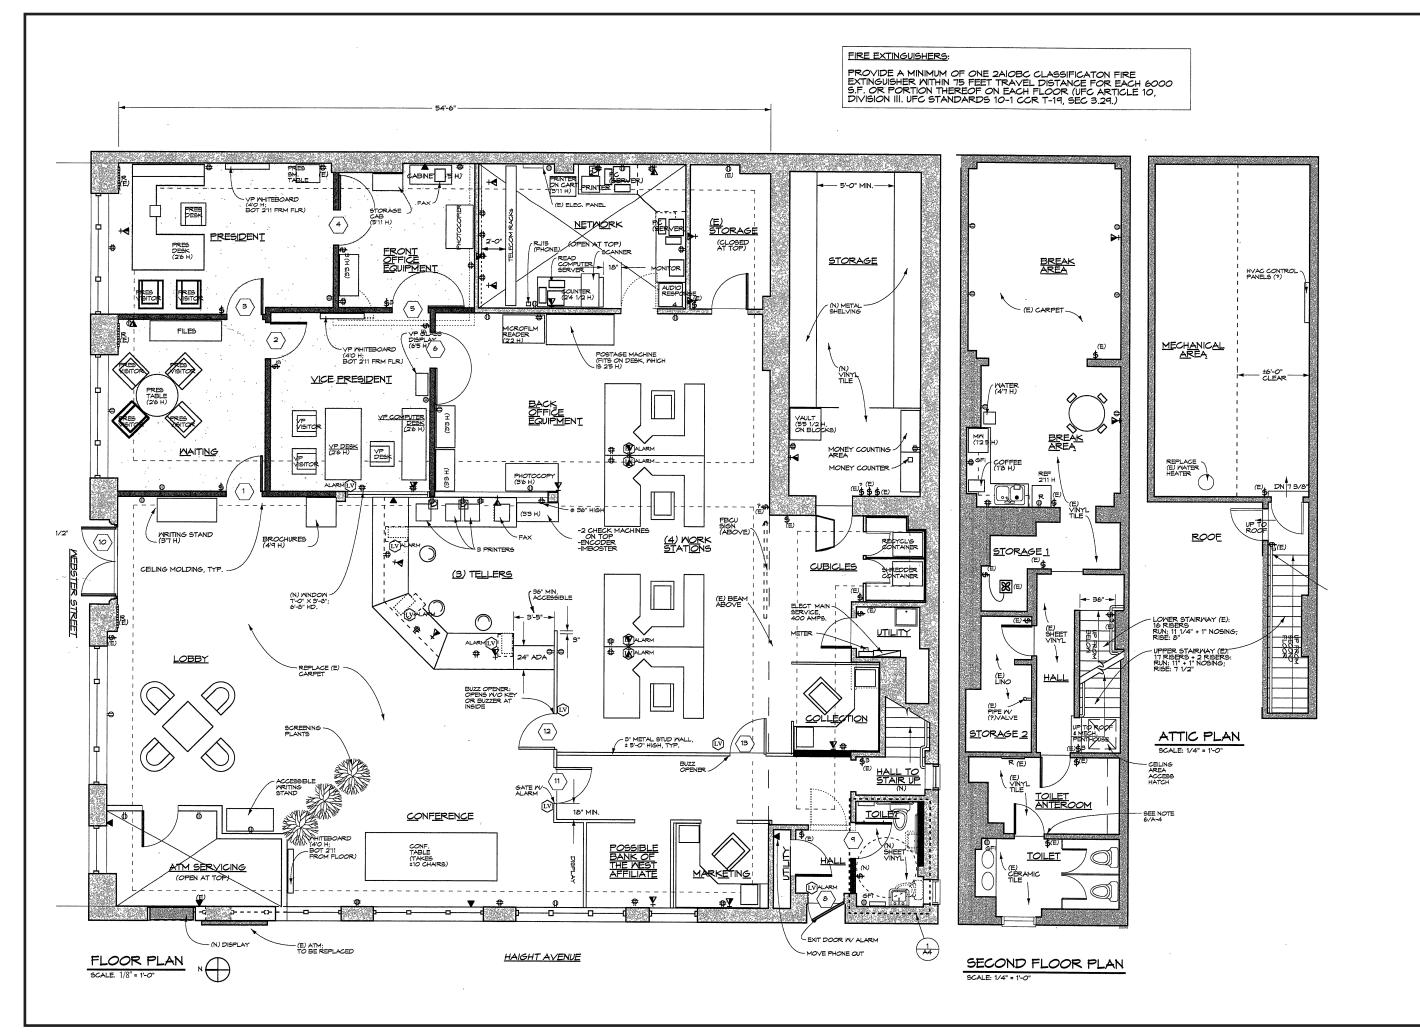



9073 PULSAR COURT "B" CORONA, CA 92883 P 951.277.2525 F 951.277.2546

PROJECT ADDRESS:
1528 WEBSTER ST.

PARCEL: APN 073-041-903-200

DESCRIPTION:	DATE:

PROJECT:

MAIN ST. SUPPLY

SHEET TITLE:


**EXISTING FLOOR PLAN** 

SHEET NO:

**EFP** 

## FIRE EXTINGUISHERS:

PROVIDE A MINIMUM OF ONE 2AIOBC CLASSIFICATON FIRE EXTINGUISHER WITHIN 75 FEET TRAVEL DISTANCE FOR EACH 6000 S.F. OR PORTION THEREOF ON EACH FLOOR (UFC ARTICLE 10, DIVISION III. UFC STANDARDS 10-1 CCR T-19, SEC 3.29.)

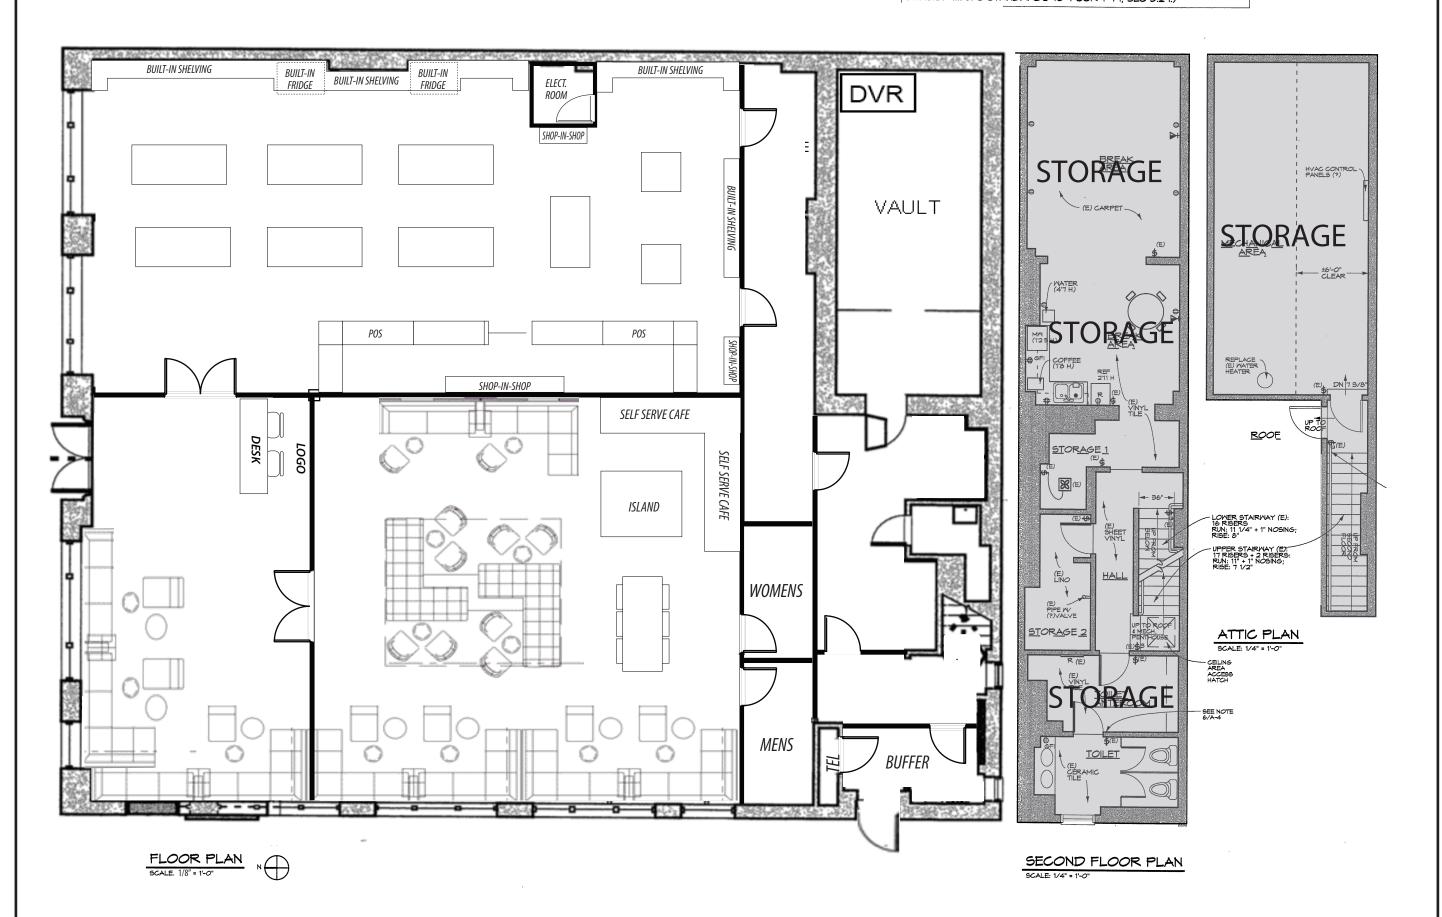



9073 PULSAR COURT "B" CORONA, CA 92883 P 951.277.2525 F 951.277.2546

PROJECT ADDRESS: 1528 WEBSTER ST. PARCEL:

APN 073-041-903-200

DESCRIPTION: DATE:		
	DESCRIPTION:	DATE:
	<del>                                     </del>	<del></del>
		_
	<del>                                     </del>	
	i	
	1	

PROJECT:

MAIN ST. SUPPLY

SHEET TITLE:

PROPOSED FLOOR PLAN

SHEET NO:

**PFP**