


OCT 01 2019

3333 Michelson Dr Ste 100 Irvine, CA 92612 949 705 0700 MG2.com MG2

Exhibit 1 Item 3-A, 11-4-19 Zoning Administrator Hearing

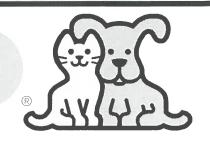


## Petco Alameda, CA

2310 South Shores Ctr.


Site Plan

Scale: 1" = 200' A-01

19-5114-01A PM: M. McClellan 05/28/19

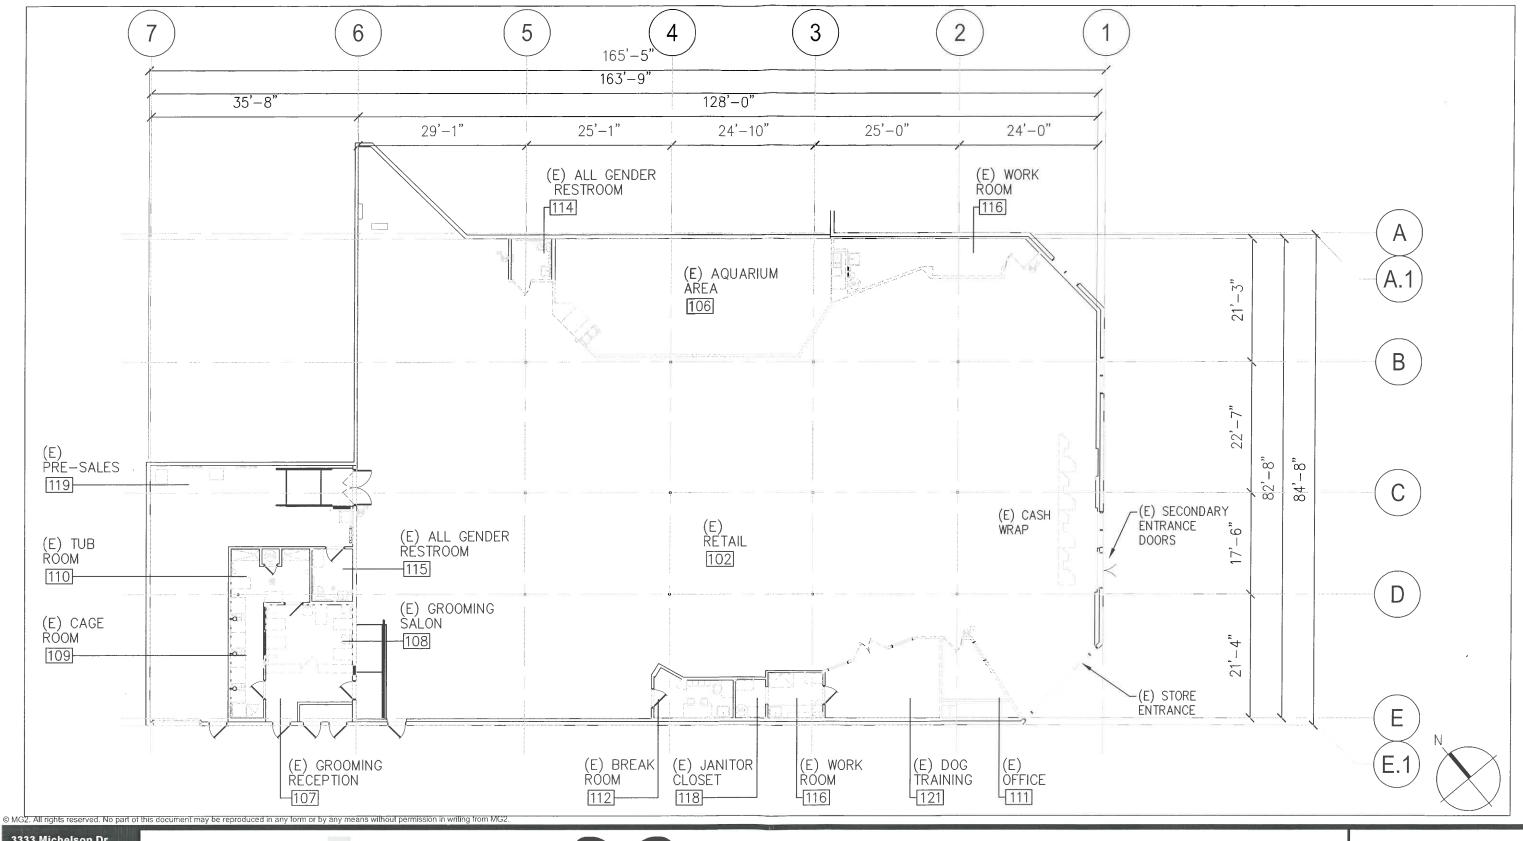

3333 Michelson Dr Ste 100 Irvine, CA 92612 949 705 0700 MG2.com

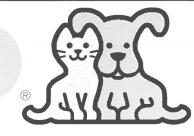

Petco Alameda, CA


OCT 01 2014

2310 South Shores Ctr.


Existing Plan

19-5114-01A PM: M. McClellan 05/28/19

A-02

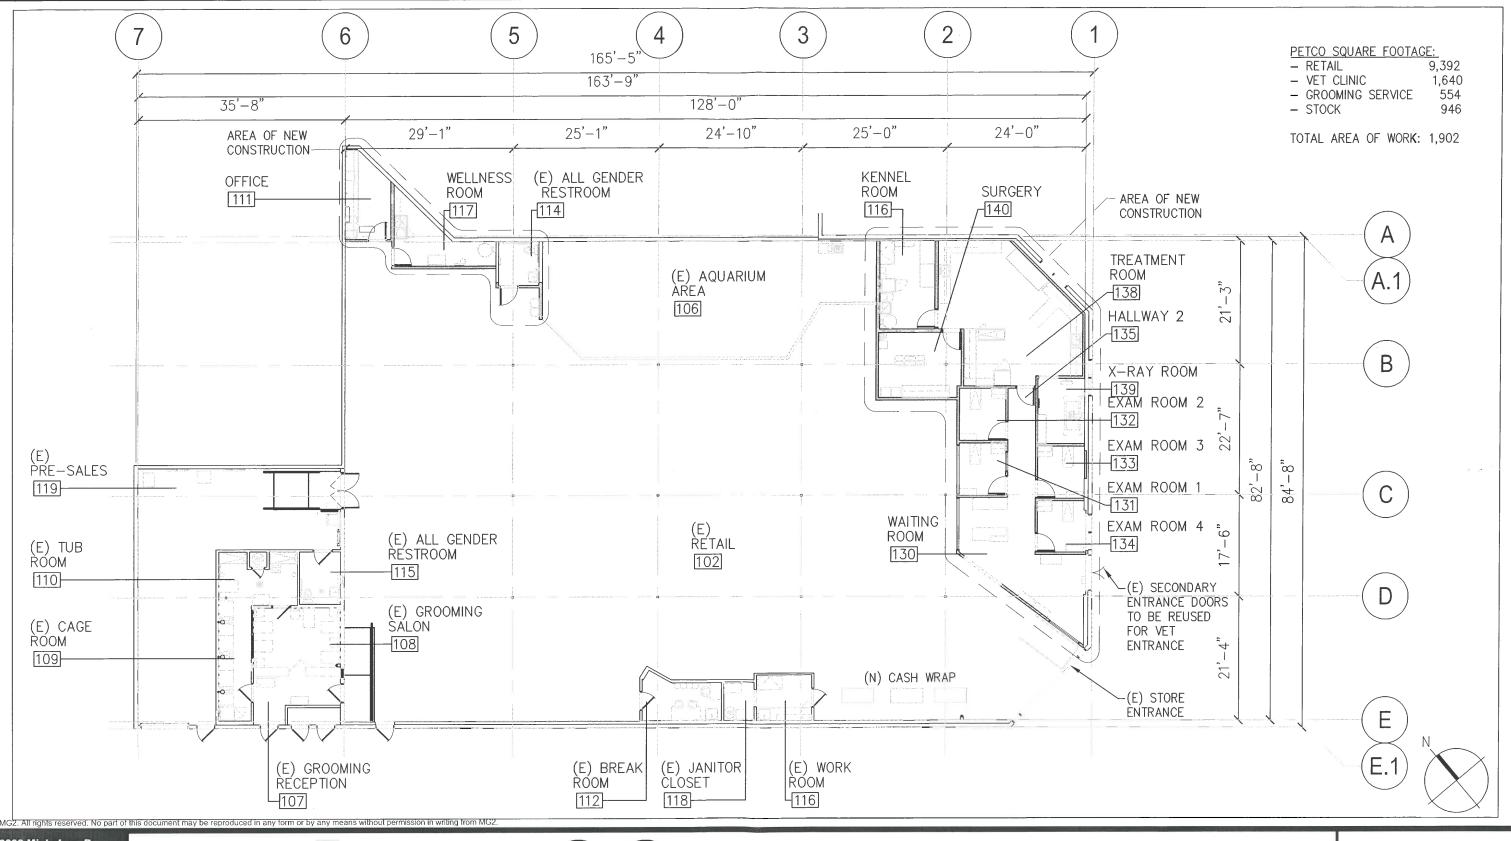

3333 Michelson Dr Ste 100 Irvine, CA 92612 949 705 0700 MG2.com

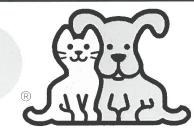

Petco Alameda, CA

2310 South Shores Ctr.

Proposed Interior Remodel Plan For Adding Veterinary Services

OCT 01 2019

19-5114-01A PM: M. McClellan 05/28/19

A - 03