



Exhibit 1 Item 3-A, September 14, 2020 Zoning Administrator Hearing

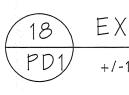

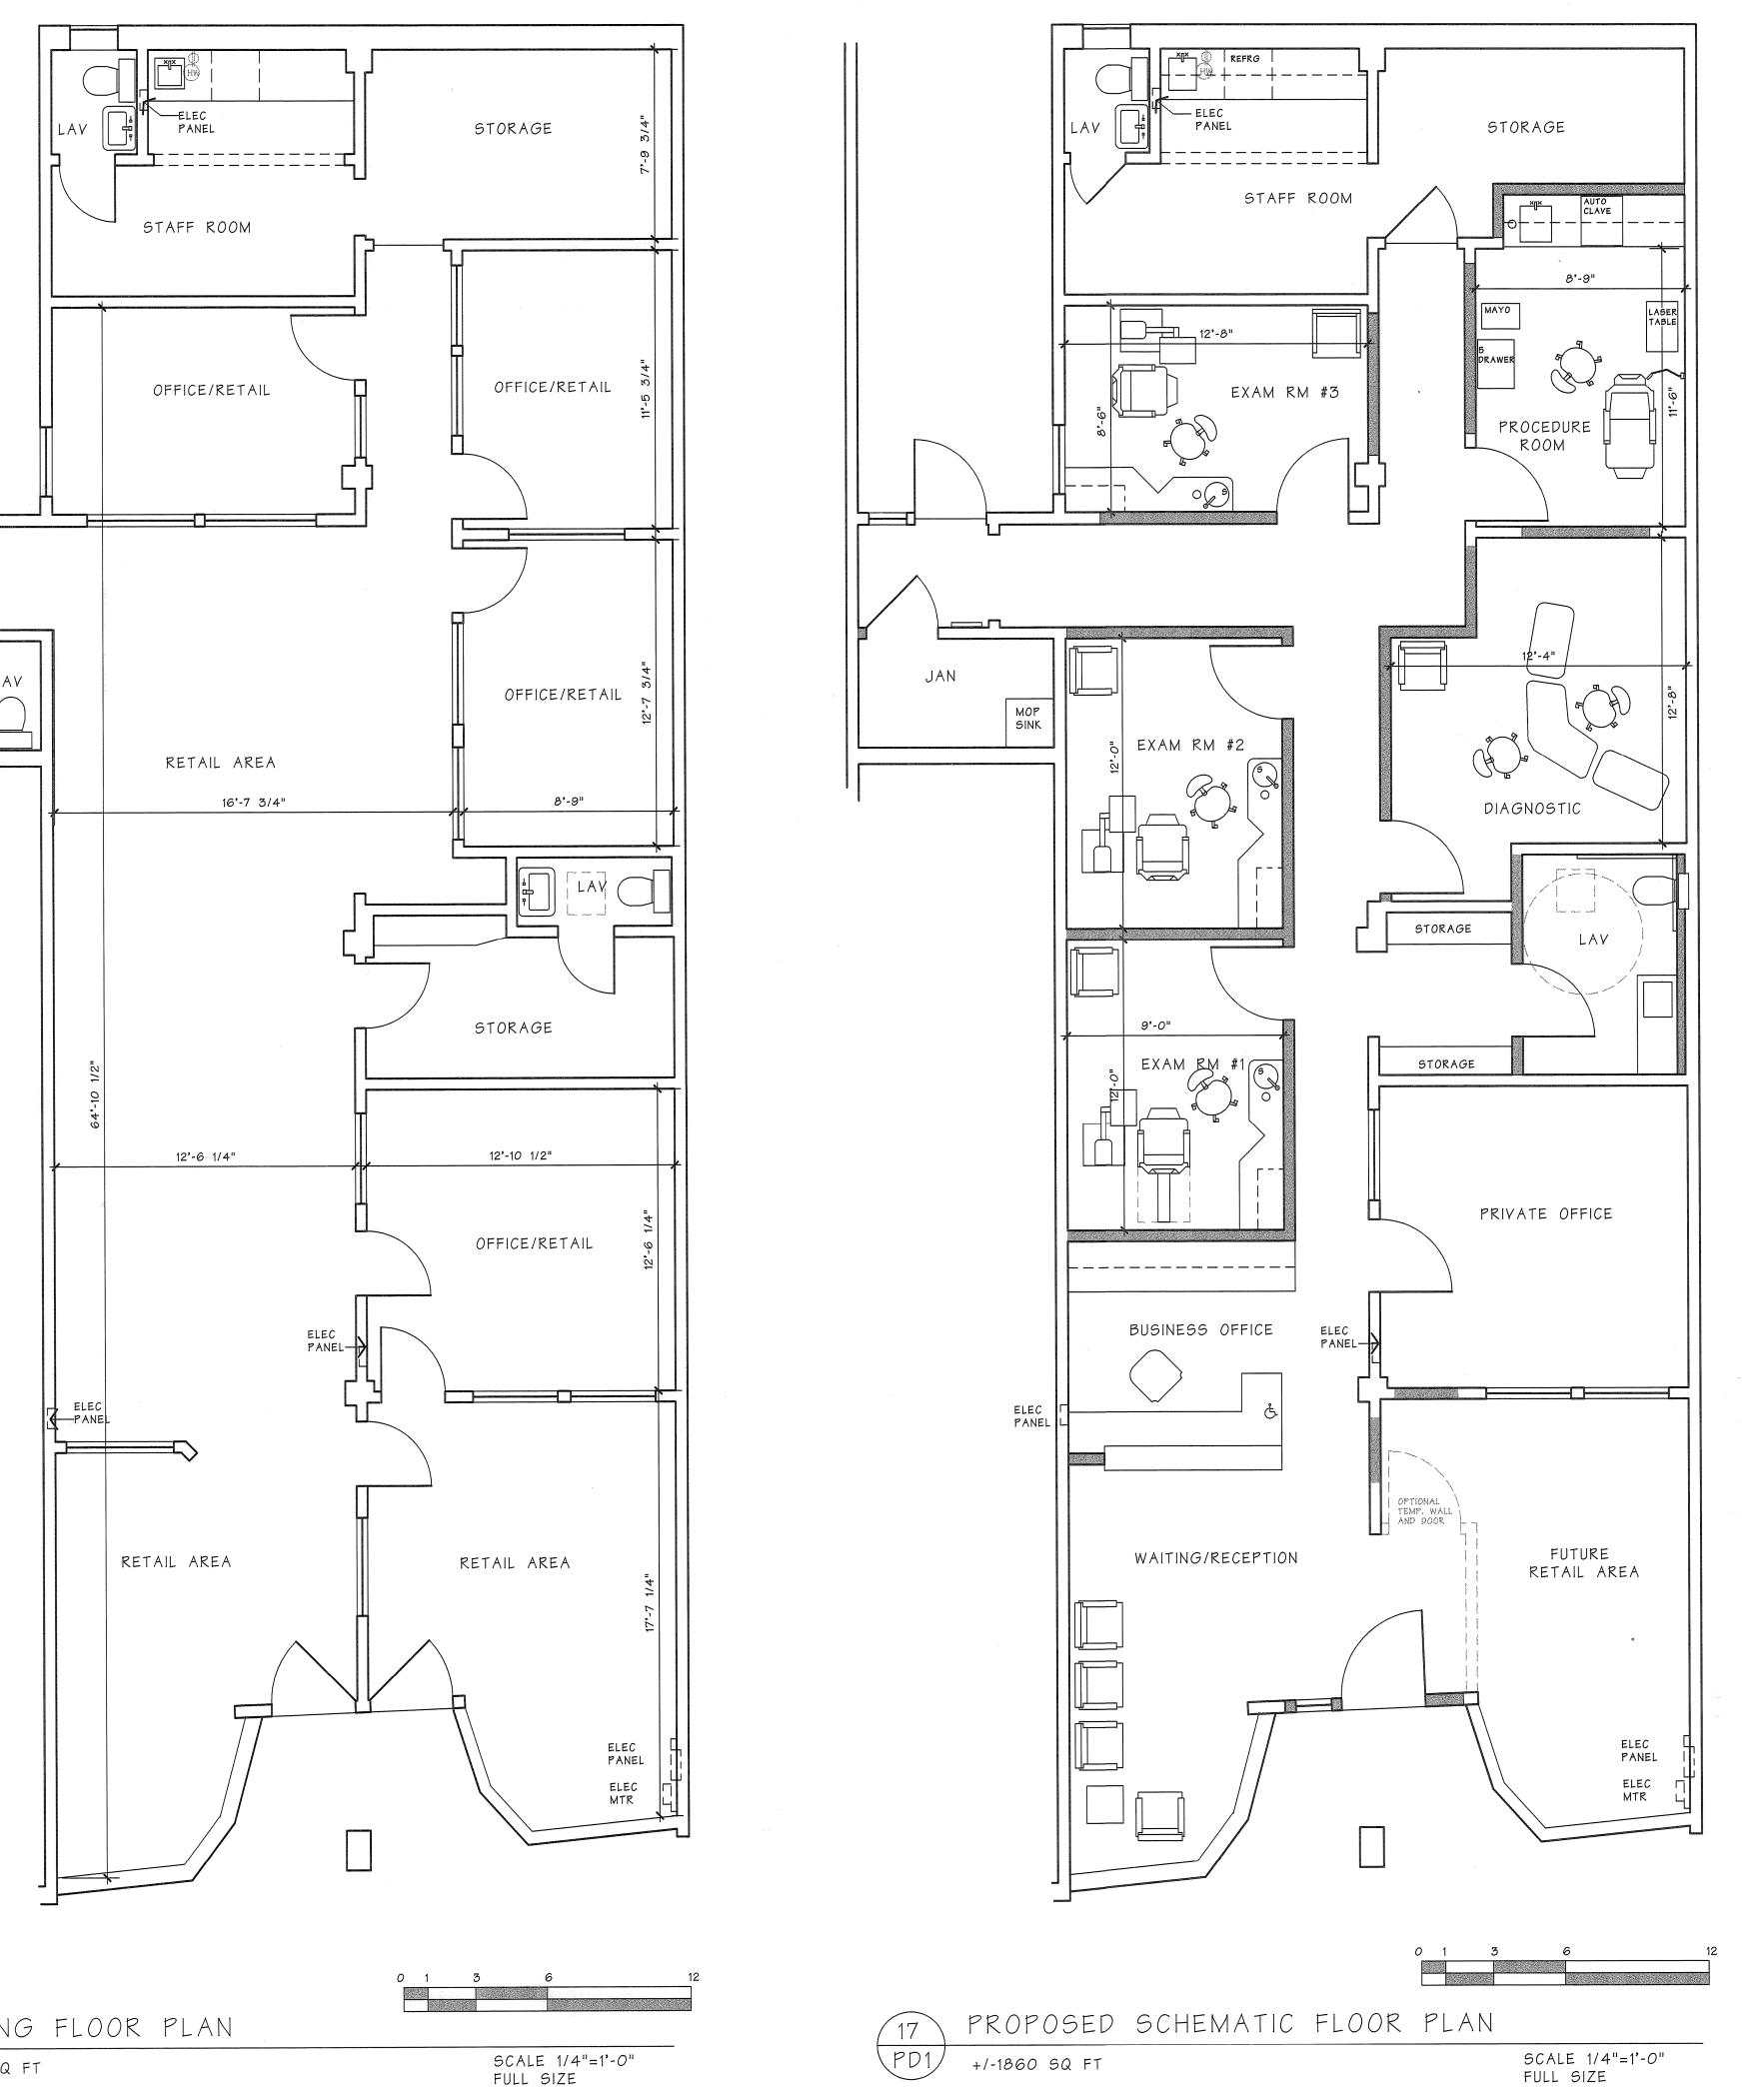

EXISTING FLOOR PLAN

+/-1860 SQ FT



-

| Peter Braun & Associates ARCHITECTURE & PLANNING 2685 OAK ROAD SUITE 254 WALNUT CREEK, CALIFORNIA 94597 (925) 876-3739 USE PERMIT FOR PROPOSED OPHTHALMOLOGY OFFICE ABBY LIU, MD 2418 CENTRAL AVE. ALAMEDA CA. FILE NUMBER: 2009 DATE: 7/16/20 REVISIONS SHEET NUMBER

OF