

The fire tower facade will be restored and painted to highlight the architectural details, fenestration, fire escape, etc. Large-scale artwork will be installed behind windows depicting the History of Alameda, Fire Tower Legacy, and Sustainability Themes. The exhibits would be changeable over time to honor aspects of our community. We also plan to add vines up the wall and add accent lighting.



The site beautification is a pollinator garden that will provide habitat for pollinators and also consist of a drought tolerant plant palette to increase water conservation. The garden will use gravel and planting mulch to provide pathways for maintenance and access. The existing city street right of way is to be cleaned up and the existing concrete retaining wall between city right of way and fire tower site will be cleaned up and landscape debris removed. The existing chain link fence is to remain. There will be a new gate added at the entrance point of the existing fence which will be cleaned up. A few gravel parking spaces will be added along Clubhouse Memorial Drive and new drought tolerant planting will be added to landscape in that zone to beautify the entry point.



PRELIMINARY PLANT PALETTE INCLUDES: lavenadars, salvias, penstemons, gaura, poppies, echinacea, rudebekkia, native grasses, butterfly bush, and ceanothus.



**HUMMINGBIRD & BUTTERFLY
BUFFET**

Plant a smorgasbord
for their enjoyment and yours

			
Black & Blue Salvia Full sunpart shade Blooms all summer Deer resistant	Penta Full sunpart shade Heat tolerant Deer resistant	Bee Balm Full sunpart shade Long blooming Up to 4 ft. tall	Cardinal Flower Shade Grows up to 4 ft. tall Graceful perennial
			
Lantana Full sun Blooms all summer Mosquito (is perennial)	Hibiscus Full sun Long blooming Striking colors	Butterfly Bush Full sun Long blooming Deer resistant	Crossvine Full sunpart shade 8-10 foot vine Blooms all summer
			
Trumpet Vine Full sunpart shade Blooms July-ly Very low maintenance	Columbine Partial Shade Low maintenance Up to 3 ft. tall	Phlox Full sun Grows up to 3 ft. Blooms in summer	Verbena Full sun Long blooming varieties Homestead is perennial

Clubhouse Memorial Rd

GRAVEL PARKING SPACES AT ENTRANCE TO SITE



CLIENT:

GREENWAY GOLF CORICA PARK

CORICA FIRE TOWER SITE:
CITY PLAN & CONCEPT DESIGN VISION

SITE PLAN & CONCEPT DESIGN VISION

1 Clubhouse Memorial Rd
Alameda, CA 94502

CONCEPT SITE PLAN

L2.0



CLIENT:

**GREENWAY GOLF
CORICA PARK**



CORICA FIRE TOWER SITE:
SITE PLAN & CONCEPT DESIGN VISION
1 Clubhouse Memorial Rd
Alameda, CA 94502

[illegible]

FIRE TOWER CONCEPTS

L3.0

Note: artist renderings to not represent final color choices or final materials but meant to convey design beautification approach.

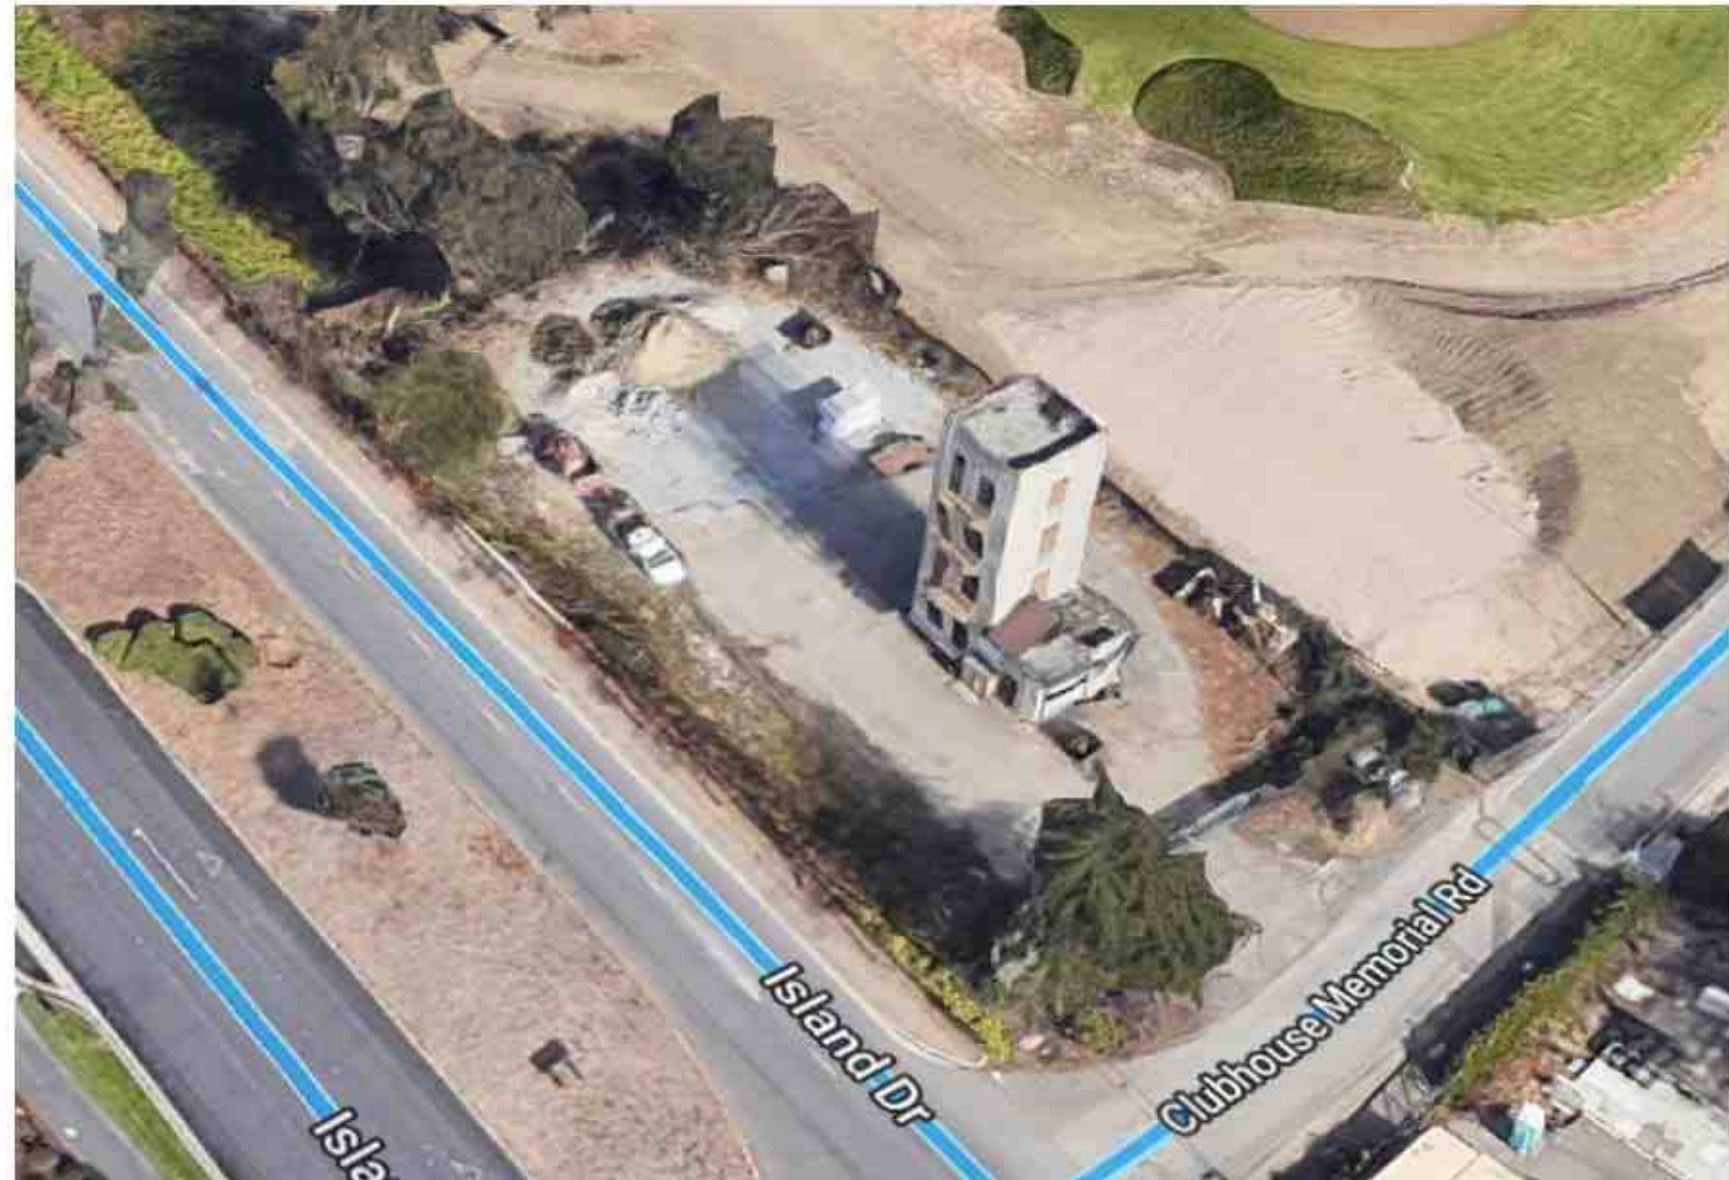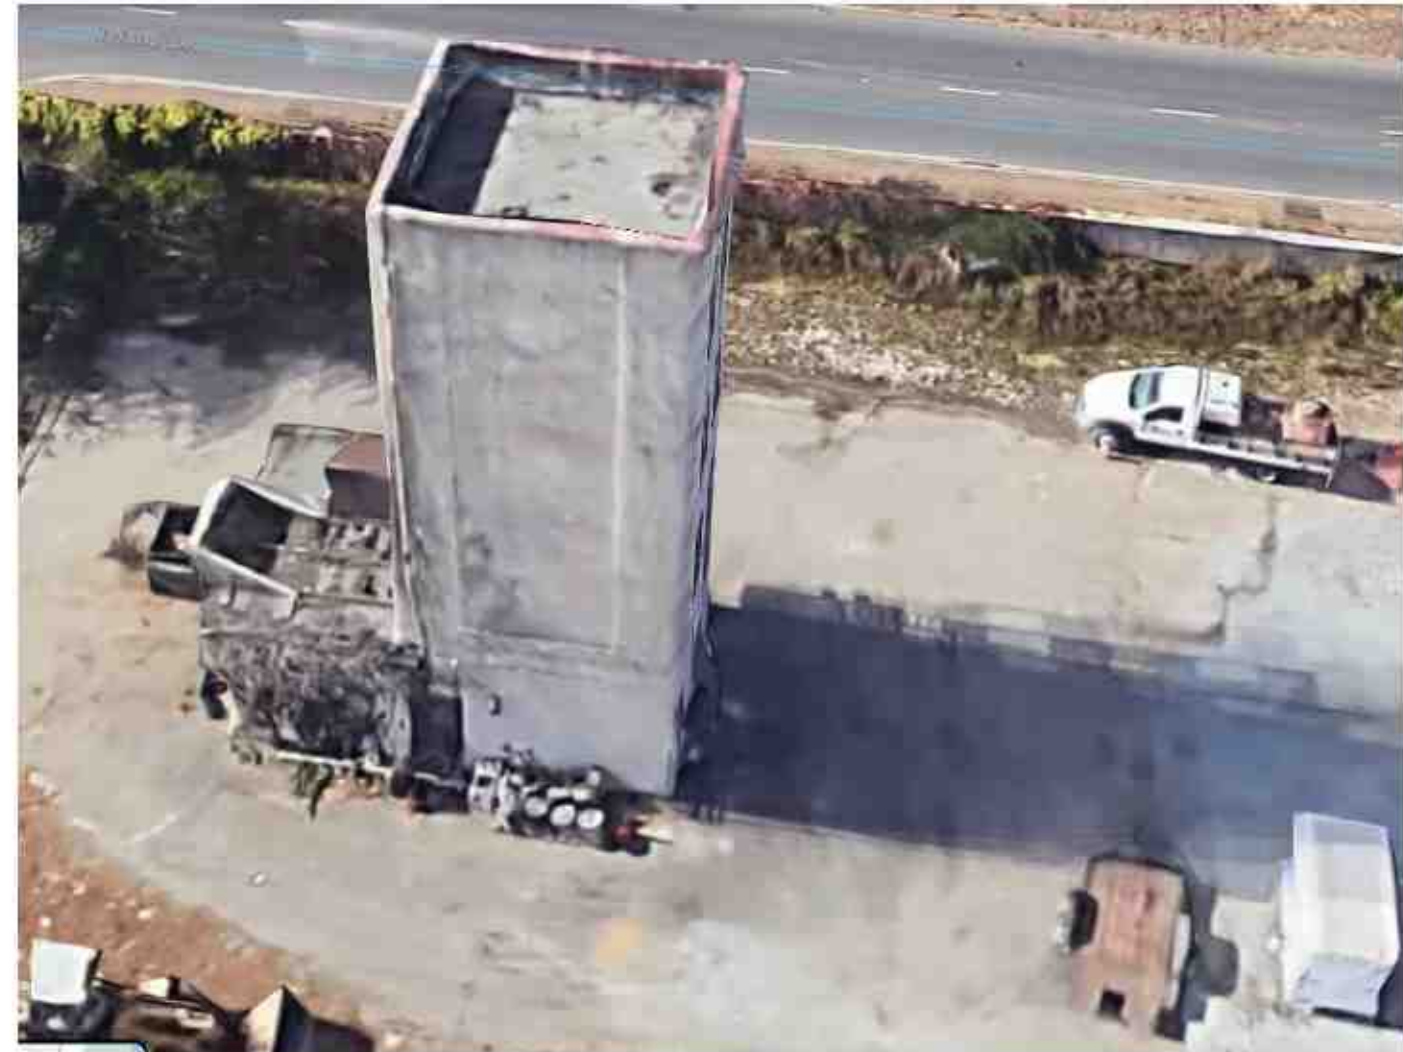

CLIENT:

**GREENWAY GOLF
CORICA PARK**

CORICA FIRE TOWER SITE:

SITE PLAN & CONCEPT DESIGN VISION
1 Clubhouse Memorial Rd

1 Clubhouse Memorial Rd
Alameda, CA 94502

[illegible]

SITE AERIAL VIEWS

L4.0