





Remodel
2020 Clement Ave, Alameda, Ca 94501

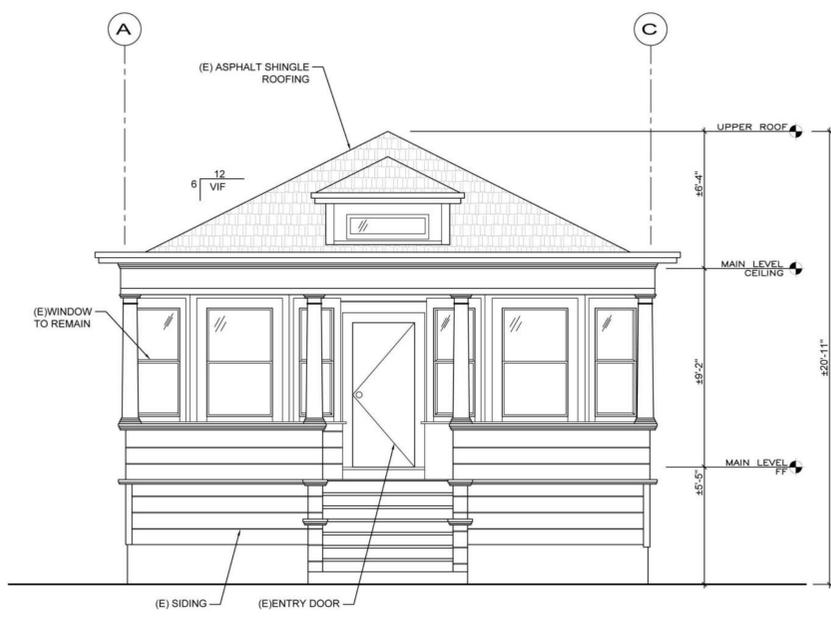


NO CHANGE


1 PROPOSED FRONT ELEVATION
 SCALE: 1/4"=1'-0"

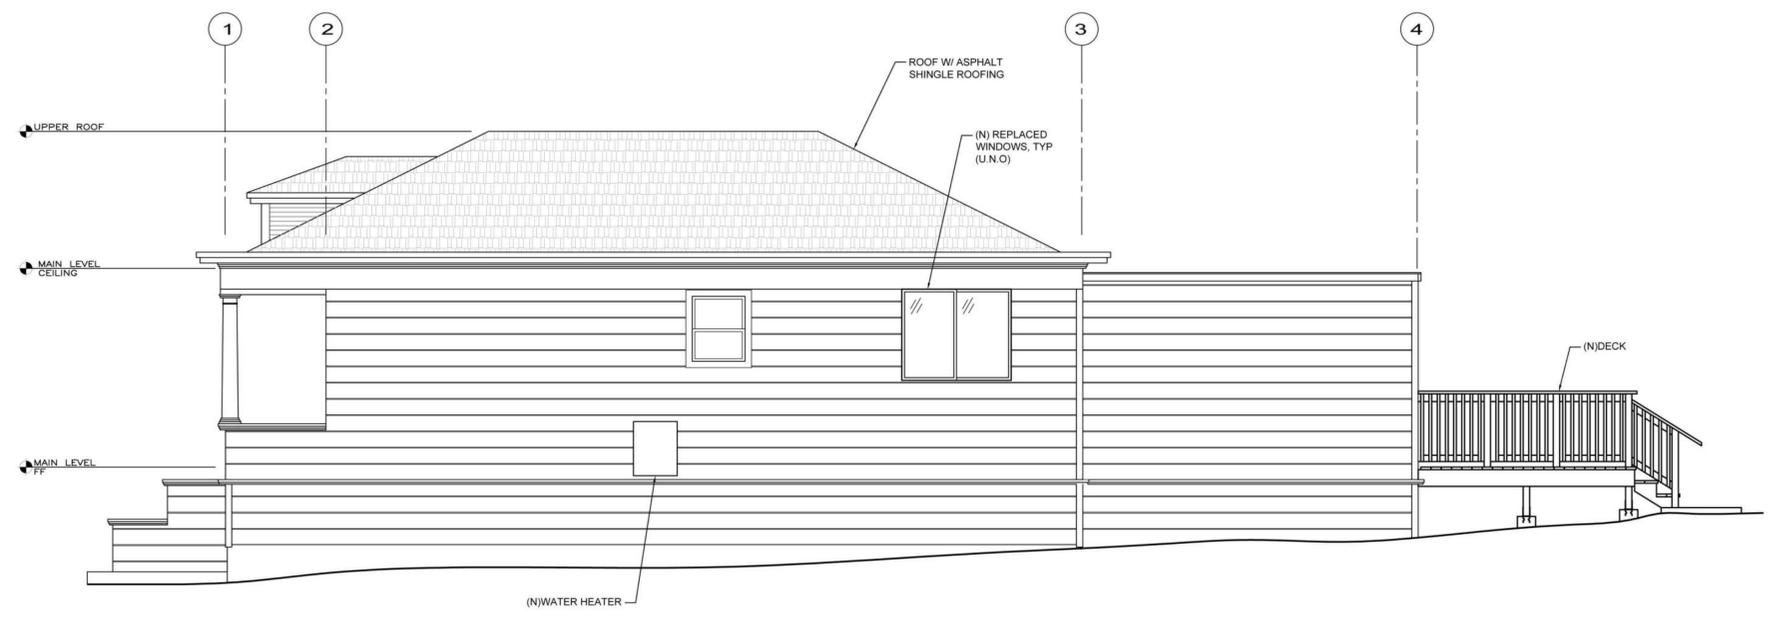

2 PROPOSED RIGHT ELEVATION
 SCALE: 1/4"=1'-0"

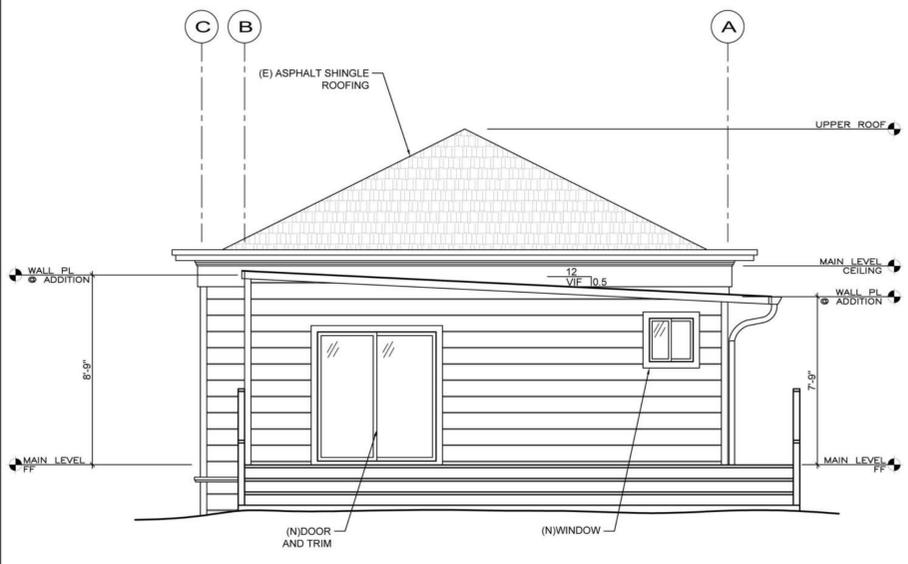

3 PROPOSED REAR ELEVATION
 SCALE: 1/4"=1'-0"

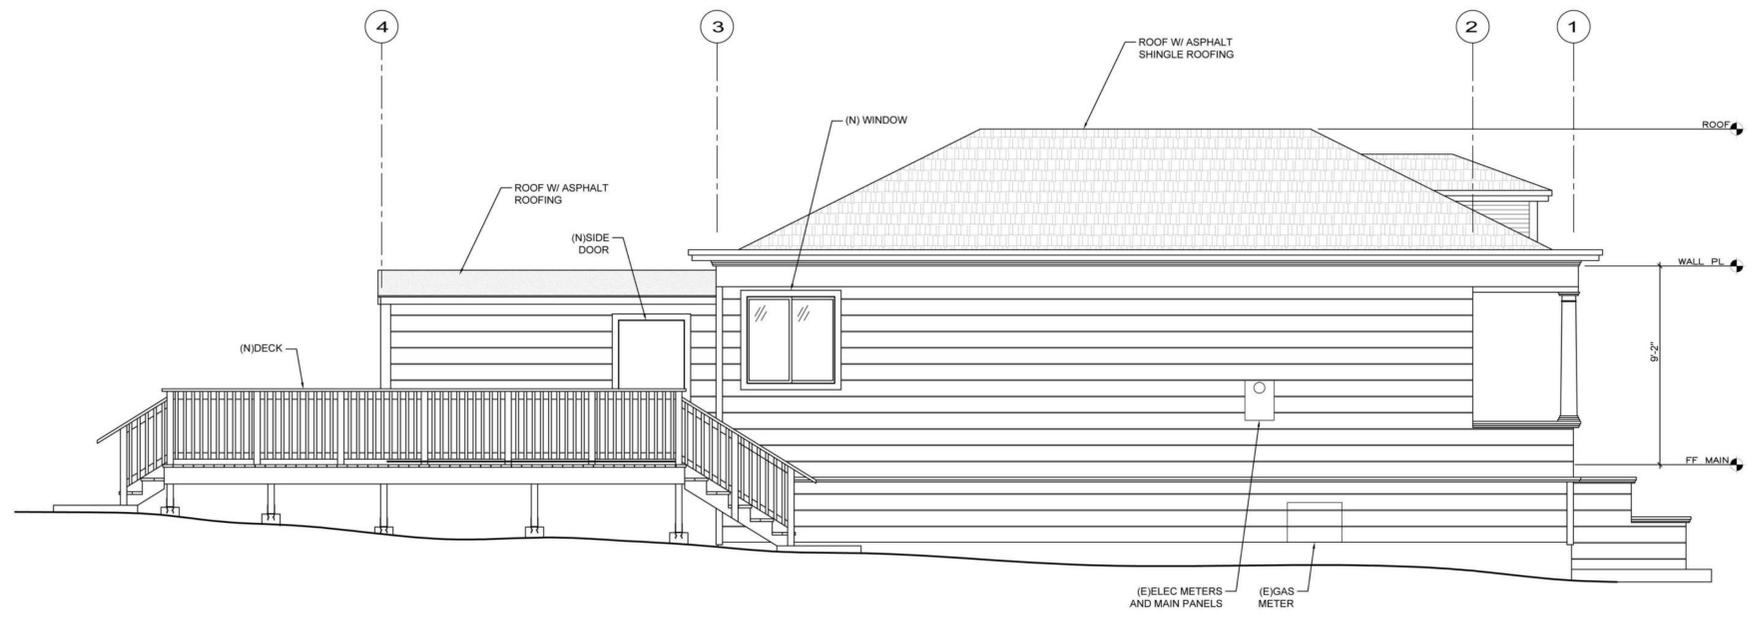

4 PROPOSED LEFT ELEVATION
 SCALE: 1/4"=1'-0"

PROJECT:

REVISION	DATE	DESCRIPTION

DATE: November 30, 2025

SHEET TITLE:

PROPOSED ELEVATIONS

SHEET:

A2.1

