


PRELIMINARY DRAFT - NOT FOR CONSTRUCTION

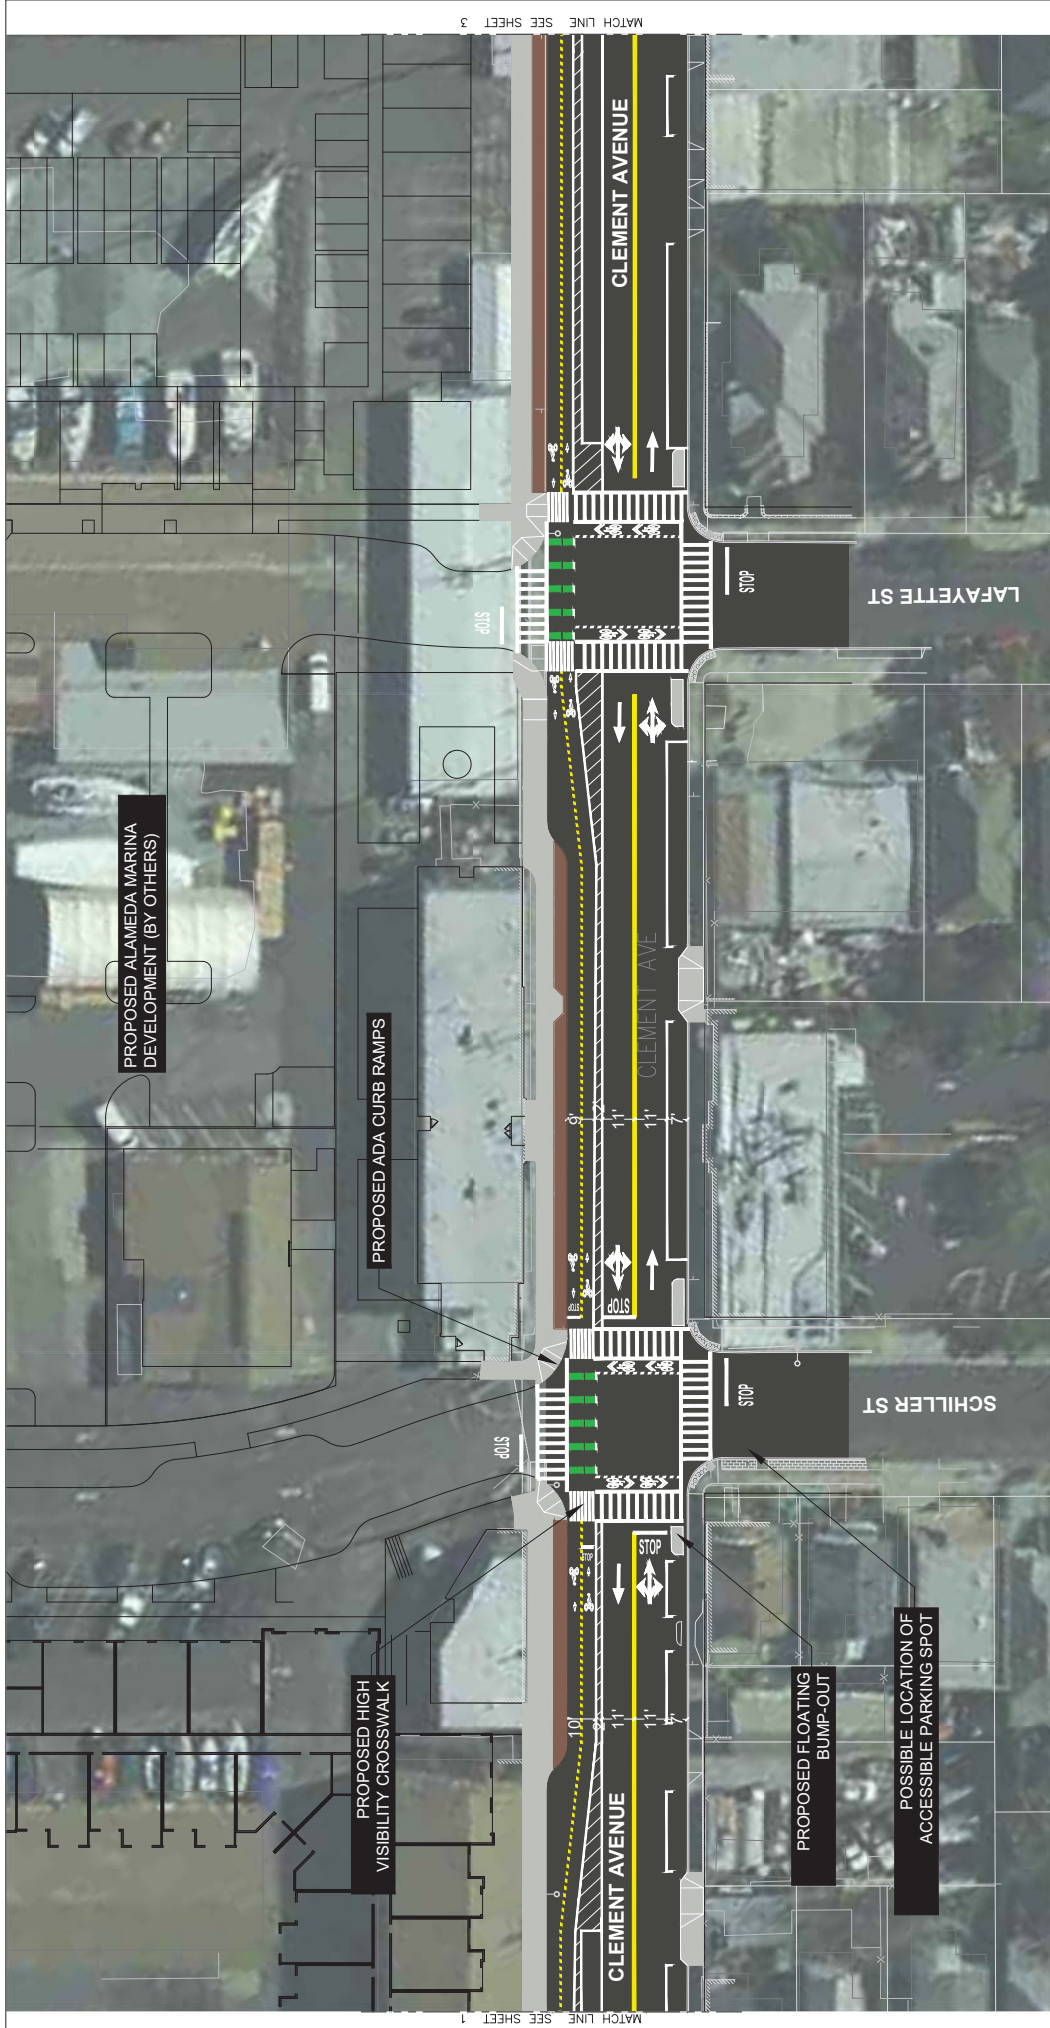

CLEMENT AVENUE SAFETY IMPROVEMENTS PROJECT
 TWO-WAY PROTECTED BIKE LANE CONCEPTUAL DESIGN OPTION
 SHEET 1/11
 JULY 2019




- PROPOSED SIDEWALK LANDSCAPING
- PROPOSED SIDEWALK CONSTRUCTION

PRELIMINARY DRAFT - NOT FOR CONSTRUCTION



CLEMENT AVENUE SAFETY IMPROVEMENTS PROJECT
 TWO-WAY PROTECTED BIKE LANE CONCEPTUAL DESIGN OPTION
 SHEET 2/11
 JULY 2019


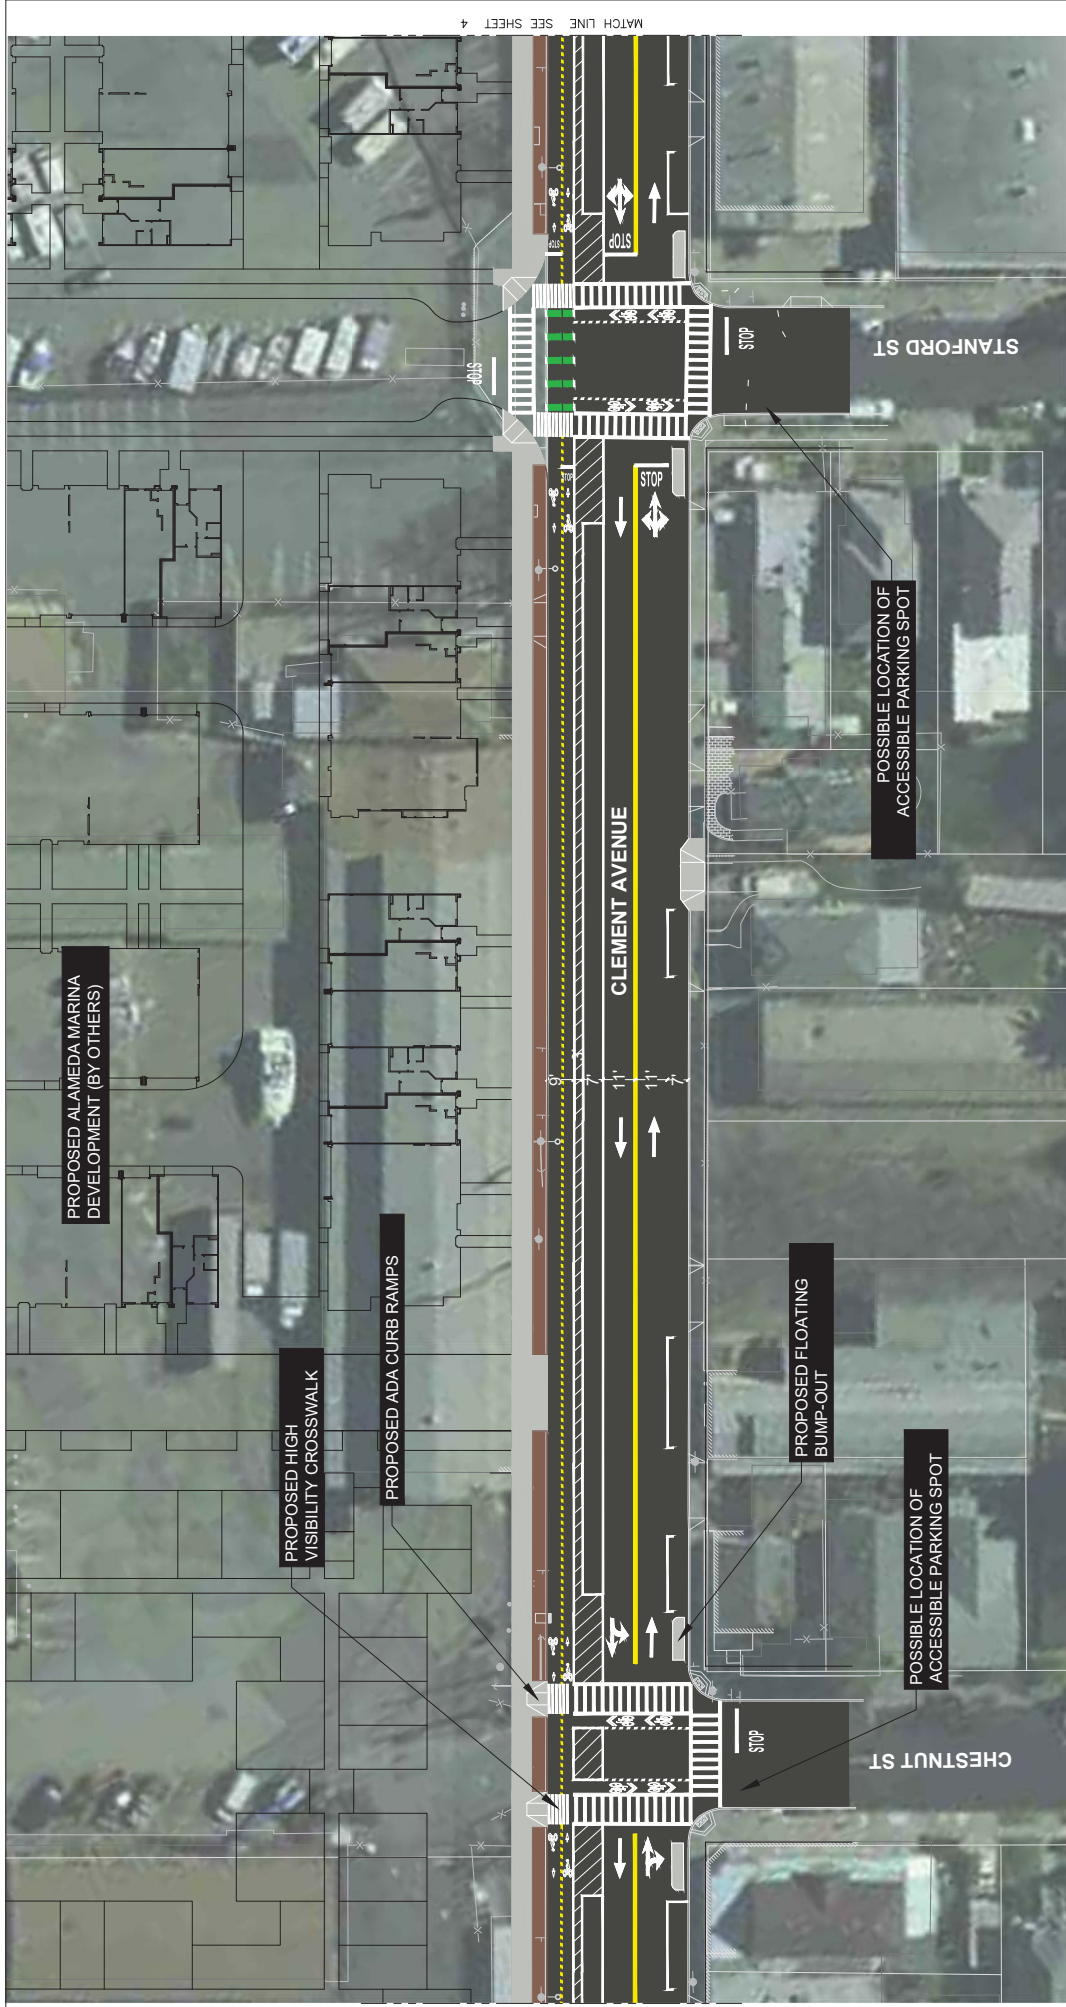


- PROPOSED SIDEWALK LANDSCAPING
- PROPOSED SIDEWALK CONSTRUCTION

PRELIMINARY DRAFT - NOT FOR CONSTRUCTION



CLEMENT AVENUE SAFETY IMPROVEMENTS PROJECT
 TWO-WAY PROTECTED BIKE LANE CONCEPTUAL DESIGN OPTION
 SHEET 3/11
 JULY 2019

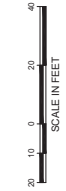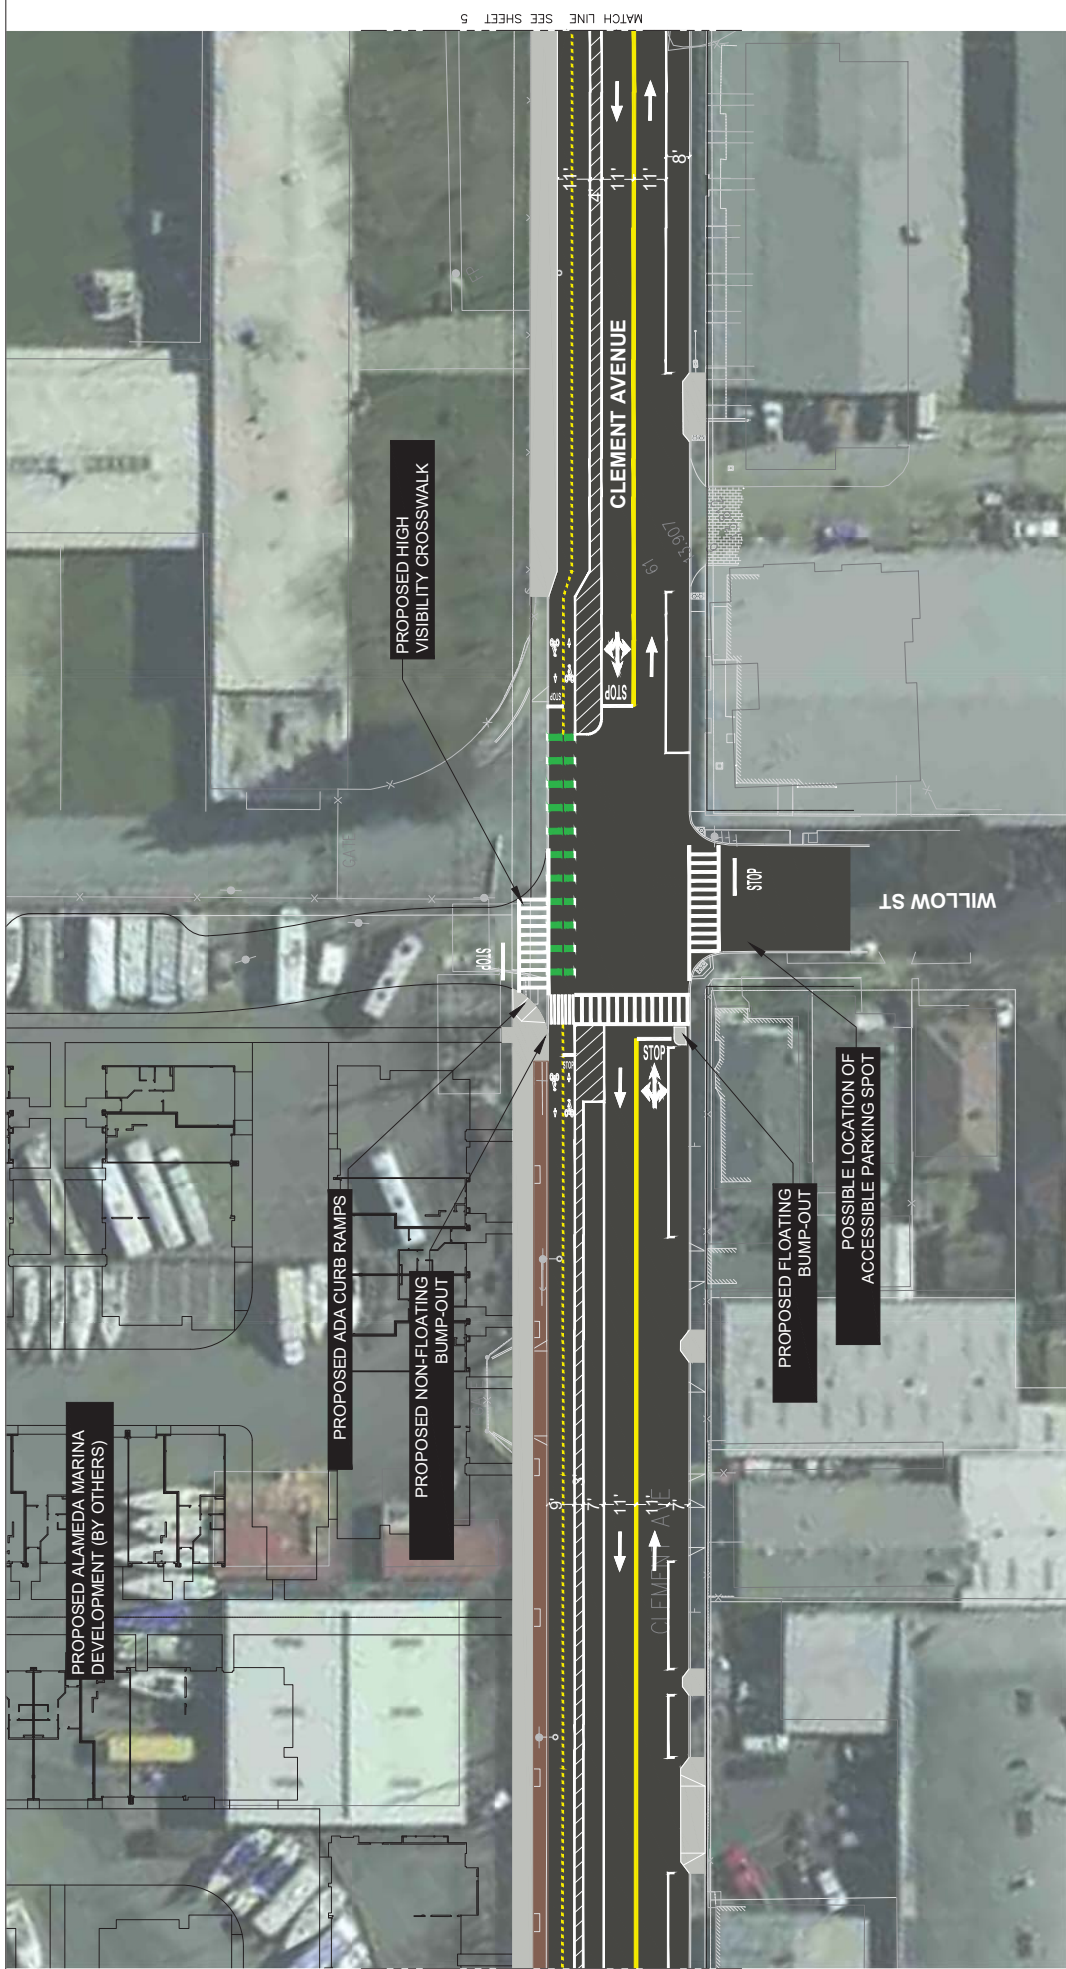


PROPOSED SIDEWALK LANDSCAPING
 PROPOSED SIDEWALK CONSTRUCTION



PRELIMINARY DRAFT - NOT FOR CONSTRUCTION





CLEMENT AVENUE SAFETY IMPROVEMENTS PROJECT
 TWO-WAY PROTECTED BIKE LANE CONCEPTUAL DESIGN OPTION
 SHEET 4/11
 JULY 2019

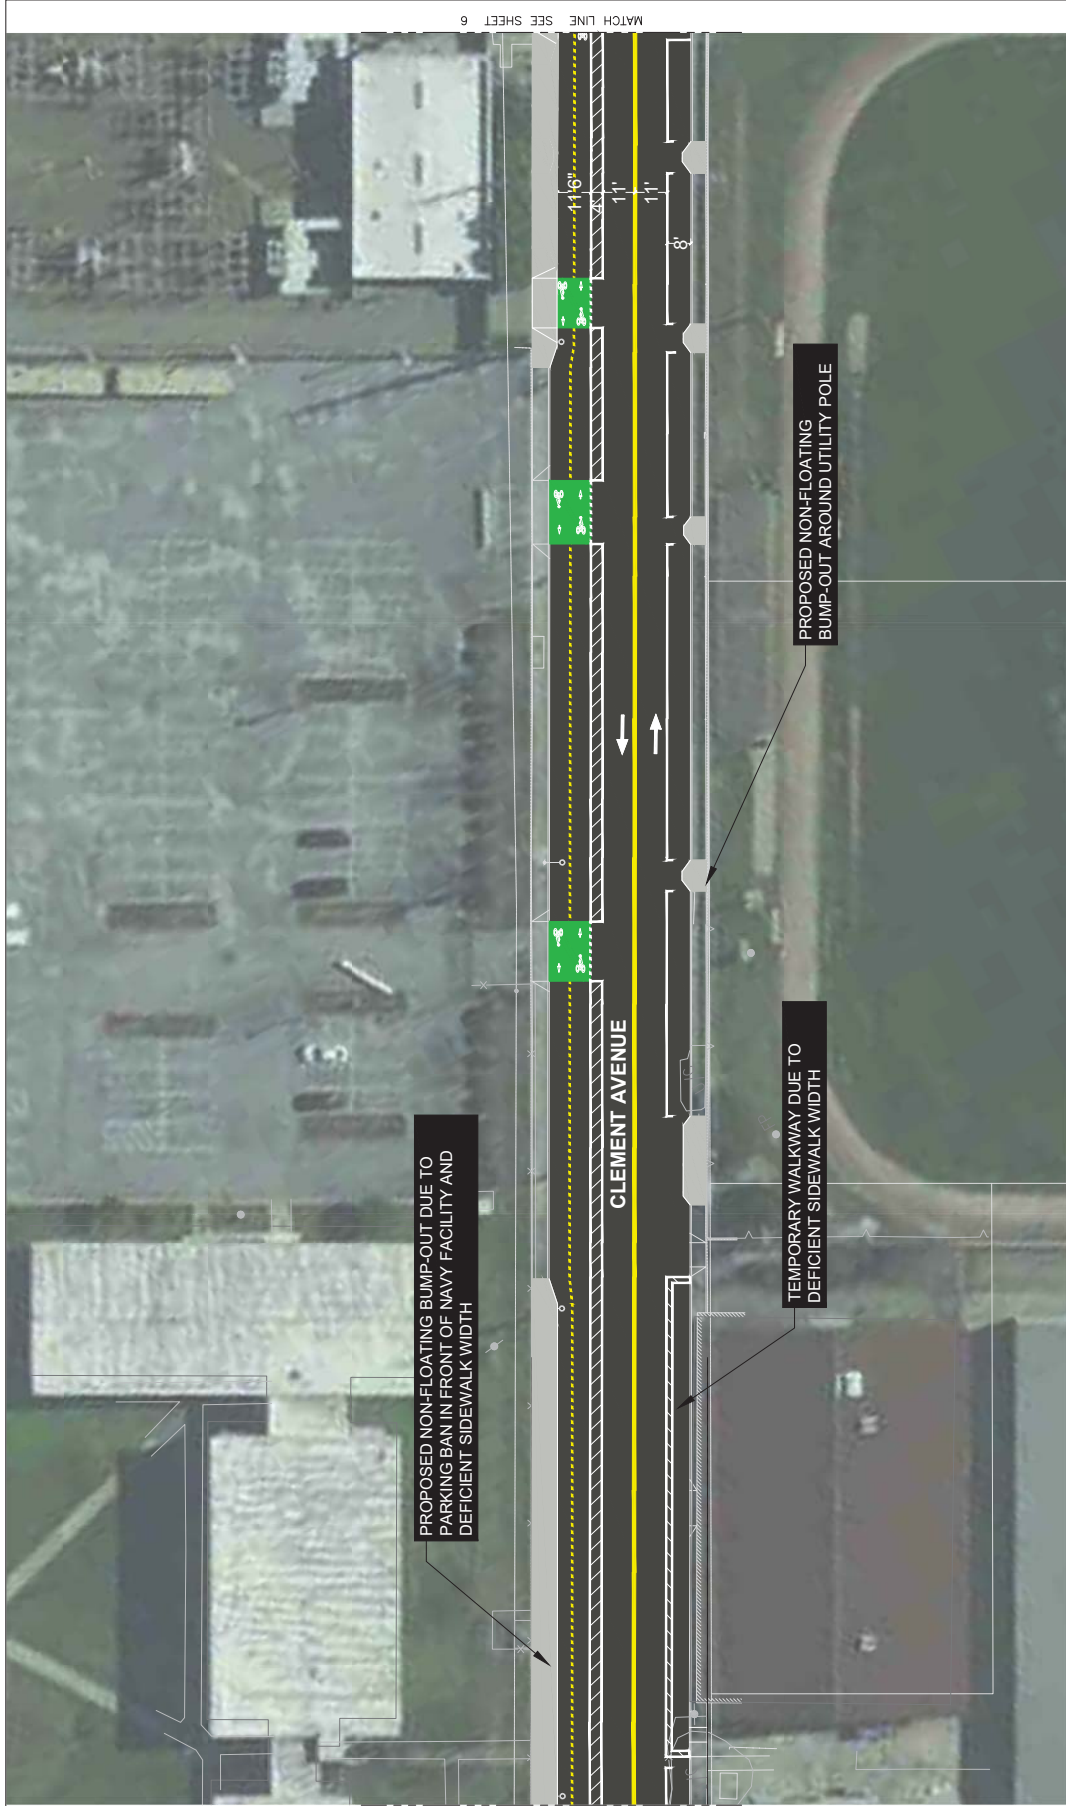

PRELIMINARY DRAFT - NOT FOR CONSTRUCTION



CLEMENT AVENUE SAFETY IMPROVEMENTS PROJECT
 TWO-WAY PROTECTED BIKE LANE CONCEPTUAL DESIGN OPTION
 SHEET 5/11
 JULY 2019

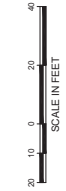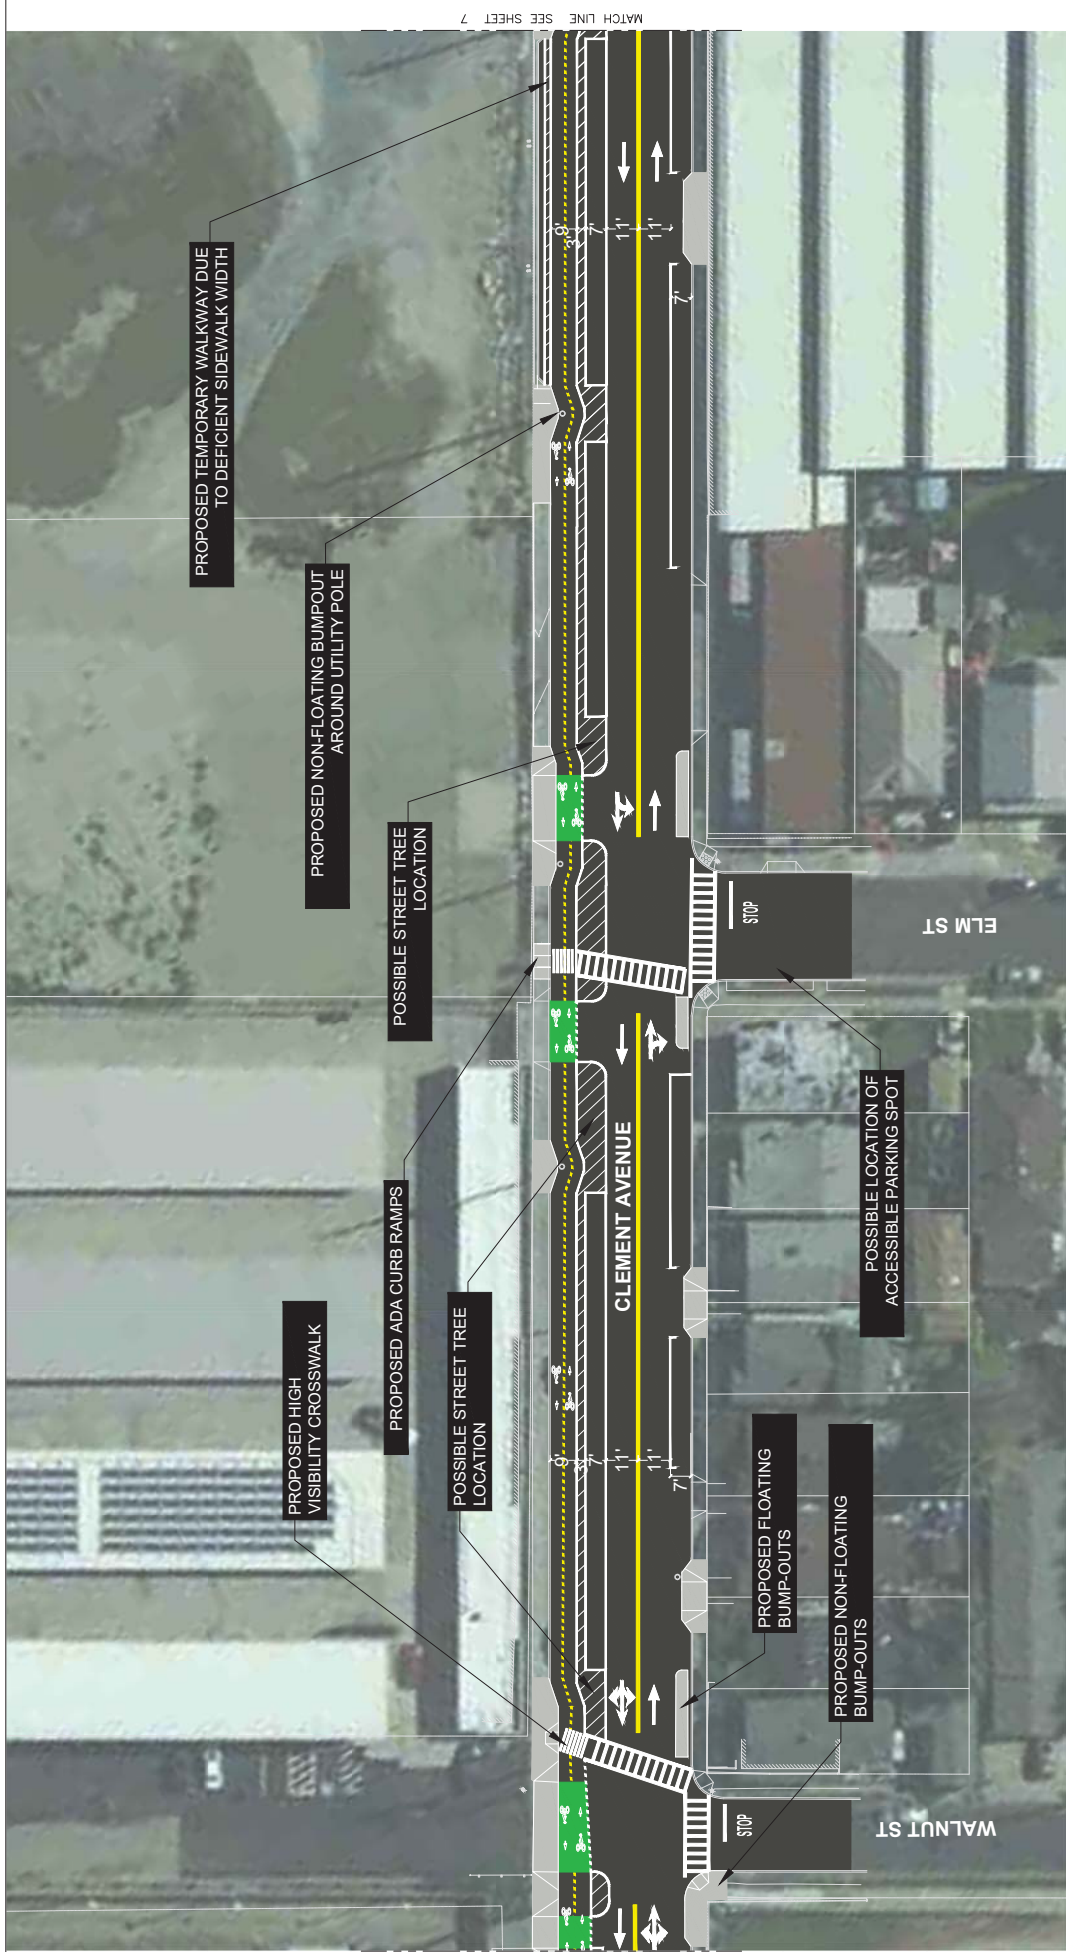



PROPOSED SIDEWALK LANDSCAPING
 PROPOSED SIDEWALK CONSTRUCTION



PRELIMINARY DRAFT - NOT FOR CONSTRUCTION



CLEMENT AVENUE SAFETY IMPROVEMENTS PROJECT
 TWO-WAY PROTECTED BIKE LANE CONCEPTUAL DESIGN OPTION
 SHEET 6/11
 JULY 2019

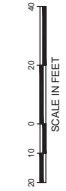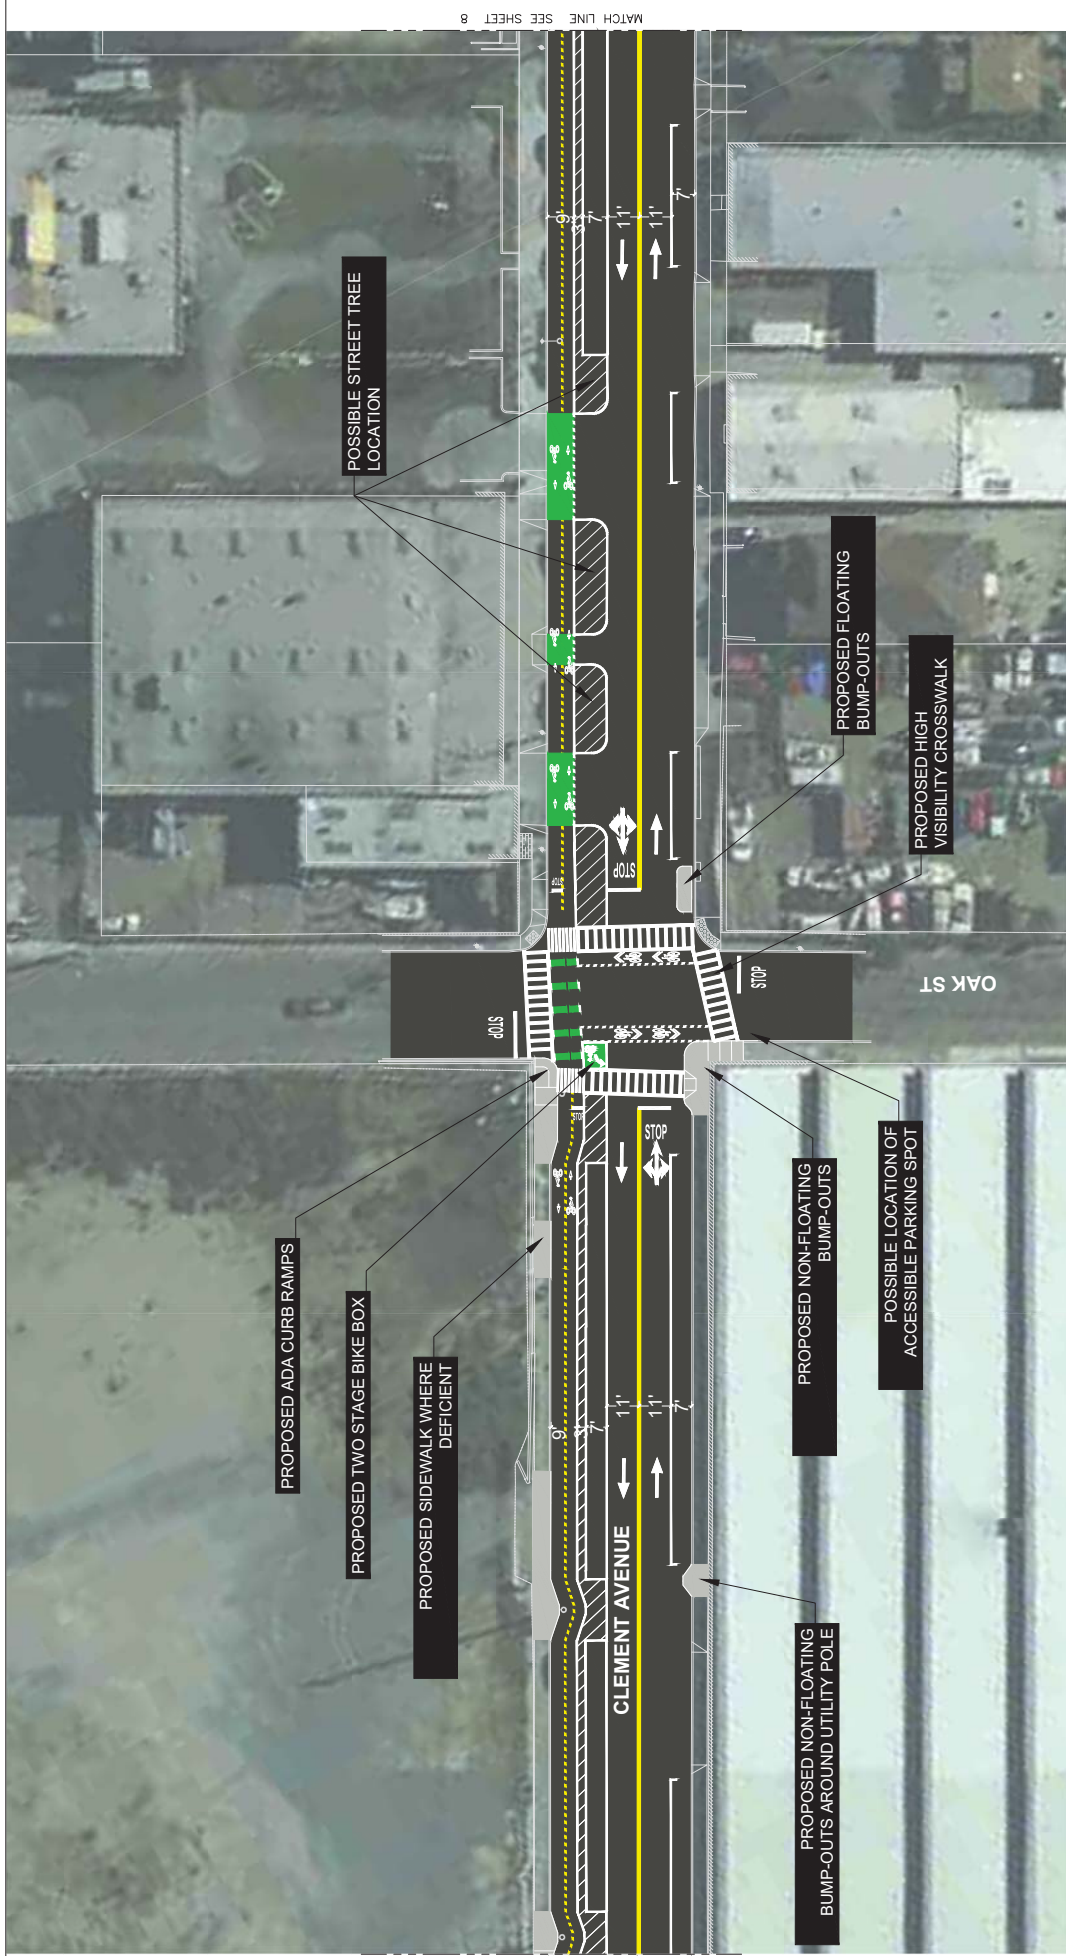


PROPOSED SIDEWALK LANDSCAPING
 PROPOSED SIDEWALK CONSTRUCTION

PRELIMINARY DRAFT - NOT FOR CONSTRUCTION




CLEMENT AVENUE SAFETY IMPROVEMENTS PROJECT
 TWO-WAY PROTECTED BIKE LANE CONCEPTUAL DESIGN OPTION
 SHEET 7/11
 JULY 2019

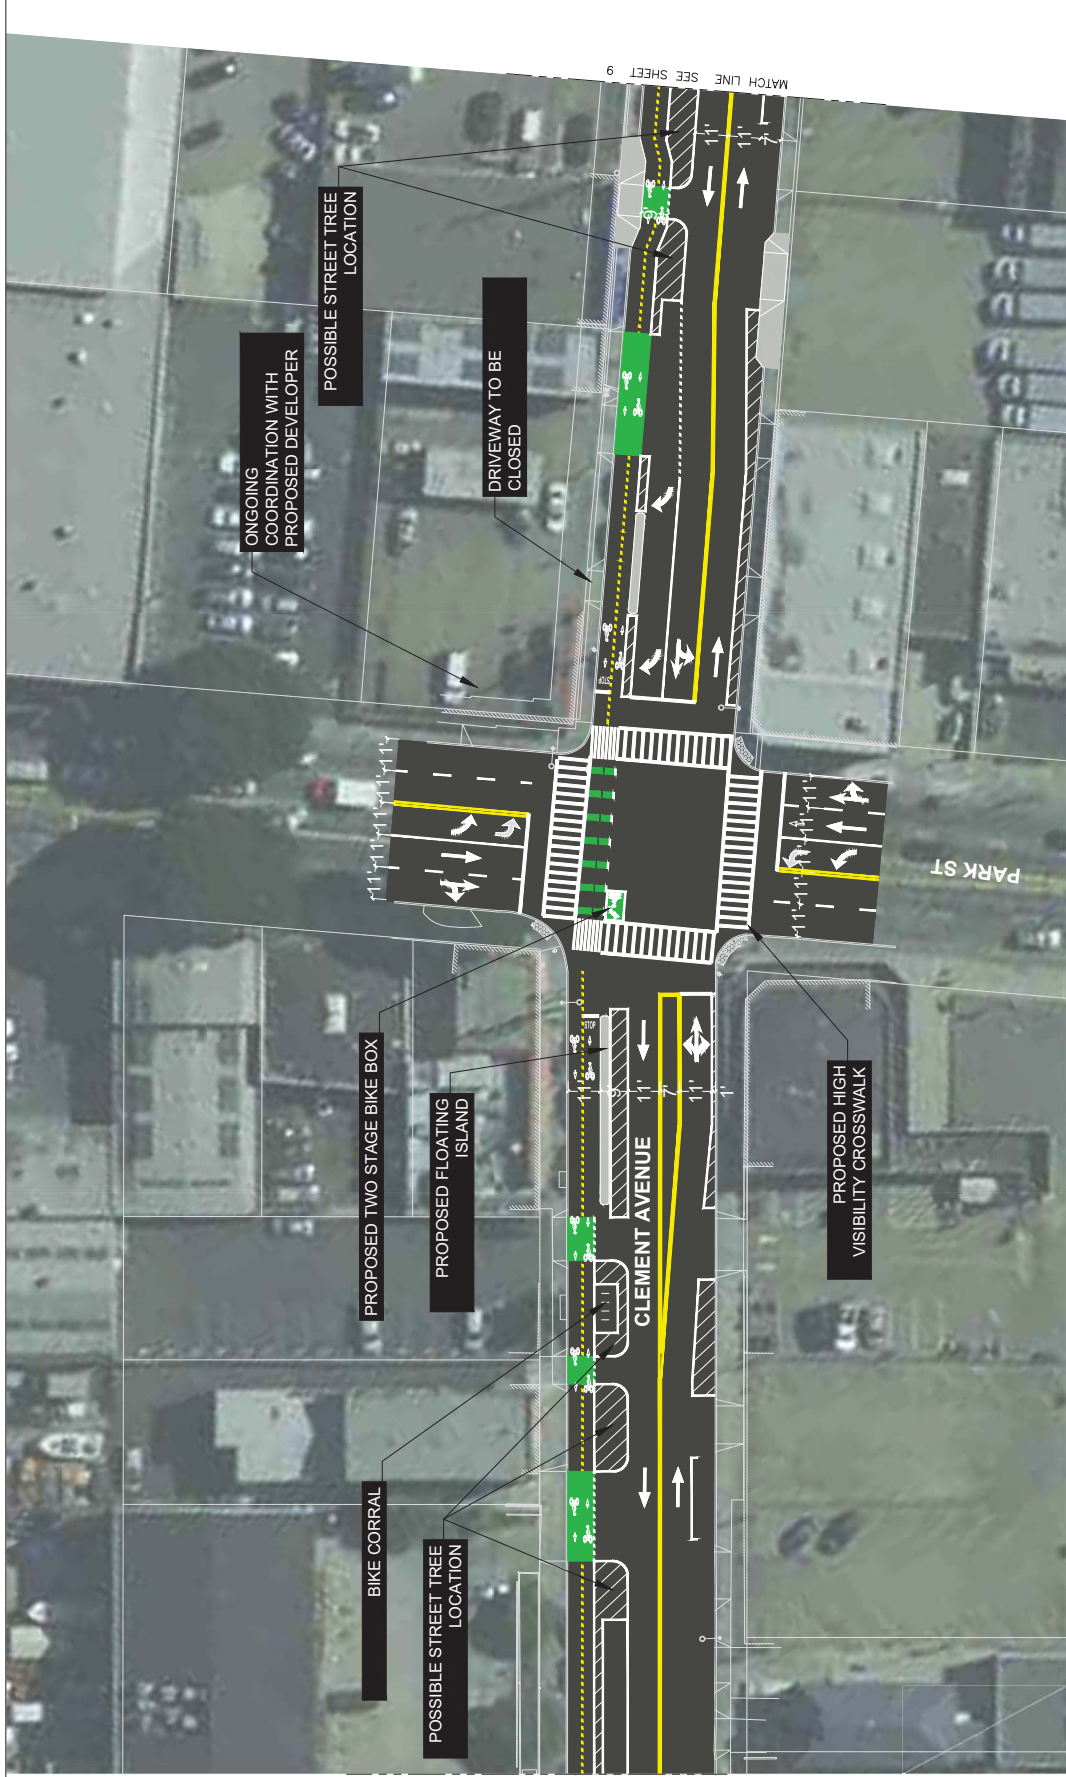


PRELIMINARY DRAFT - NOT FOR CONSTRUCTION



CLEMENT AVENUE SAFETY IMPROVEMENTS PROJECT
 TWO-WAY PROTECTED BIKE LANE CONCEPTUAL DESIGN OPTION
 SHEET 8/11
 JULY 2019

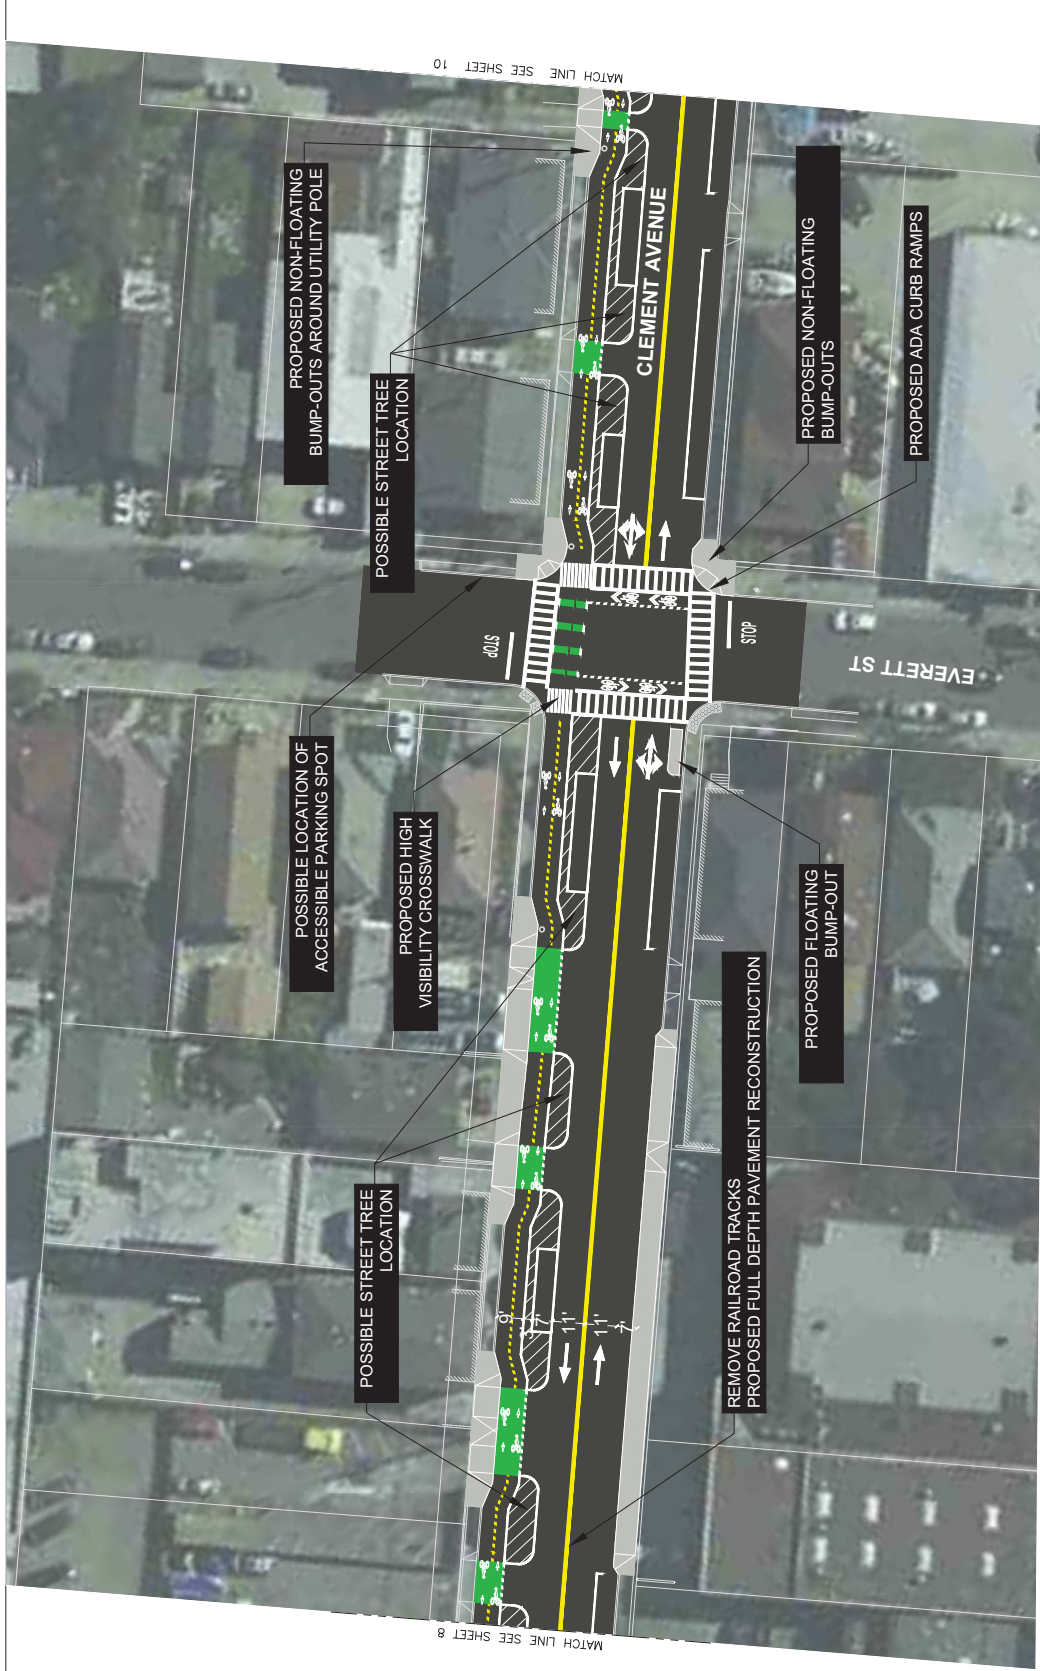


- PROPOSED SIDEWALK LANDSCAPING
- PROPOSED SIDEWALK CONSTRUCTION

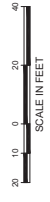

PRELIMINARY DRAFT - NOT FOR CONSTRUCTION



CLEMENT AVENUE SAFETY IMPROVEMENTS PROJECT
 TWO-WAY PROTECTED BIKE LANE CONCEPTUAL DESIGN OPTION
 SHEET 9/11
 JULY 2019

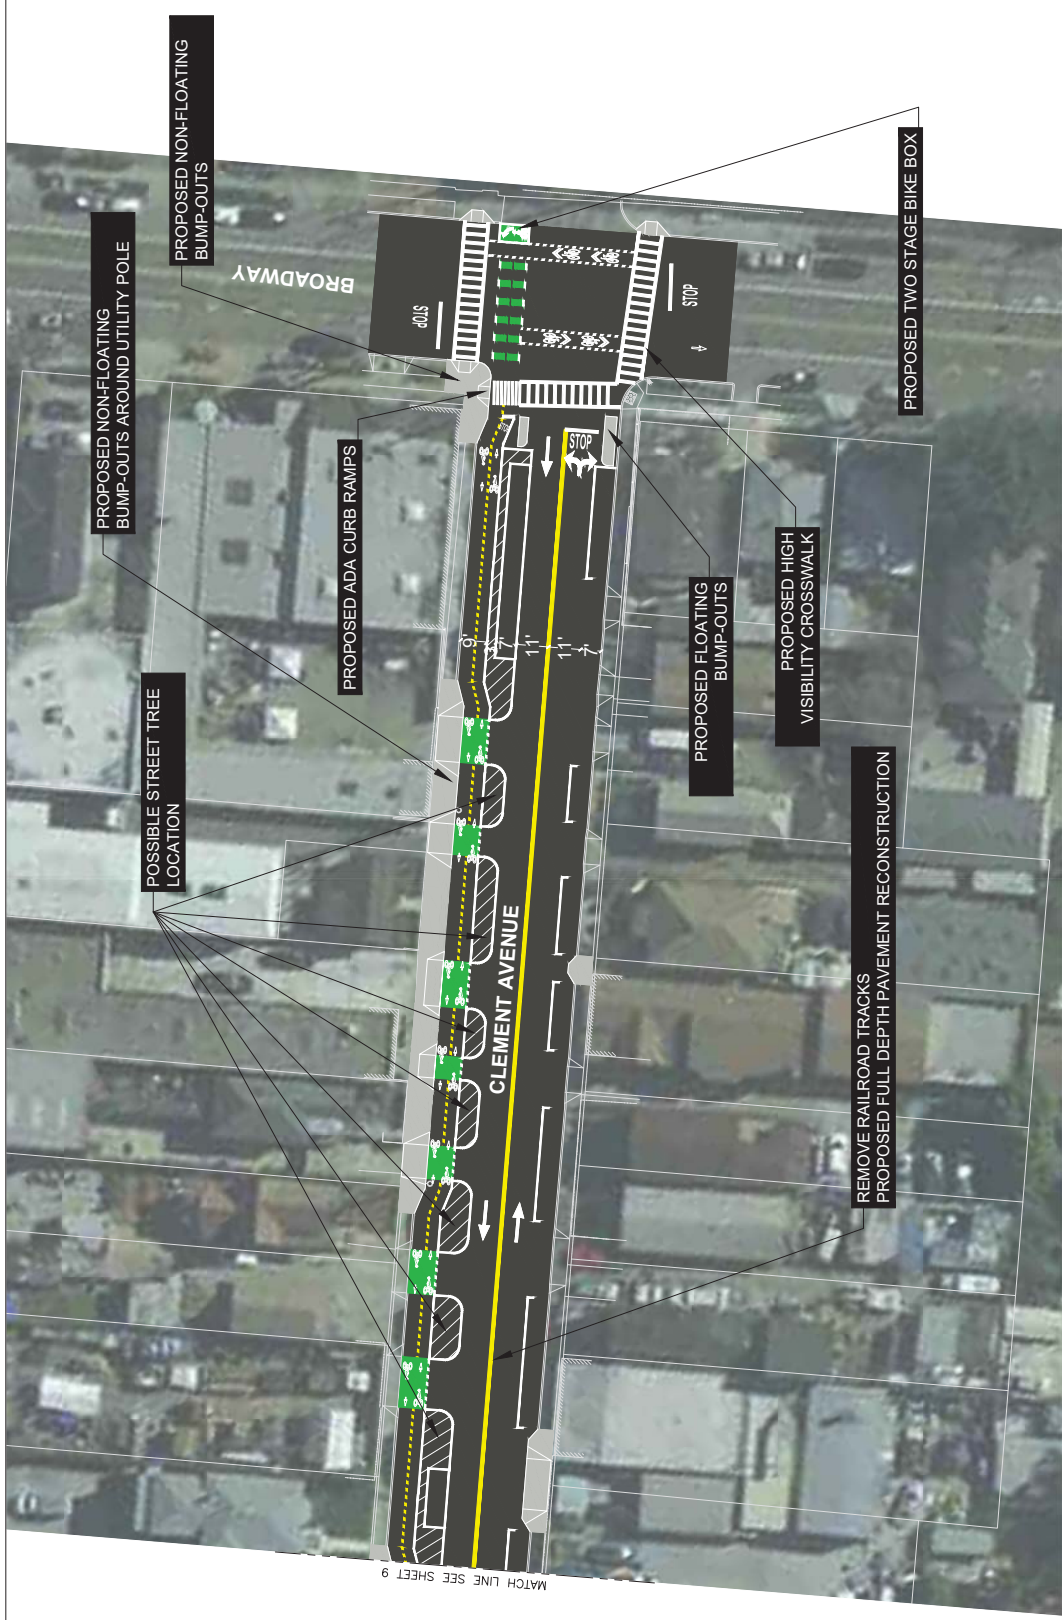

- PROPOSED SIDEWALK LANDSCAPING
- PROPOSED SIDEWALK CONSTRUCTION

PRELIMINARY DRAFT - NOT FOR CONSTRUCTION



CLEMENT AVENUE SAFETY IMPROVEMENTS PROJECT
 TWO-WAY PROTECTED BIKE LANE CONCEPTUAL DESIGN OPTION
 SHEET 10/11
 JULY 2019

C:\Users\jody\OneDrive\Documents\Clement Ave Two Way P&ID.dwg 10/15/19 4:27pm

