



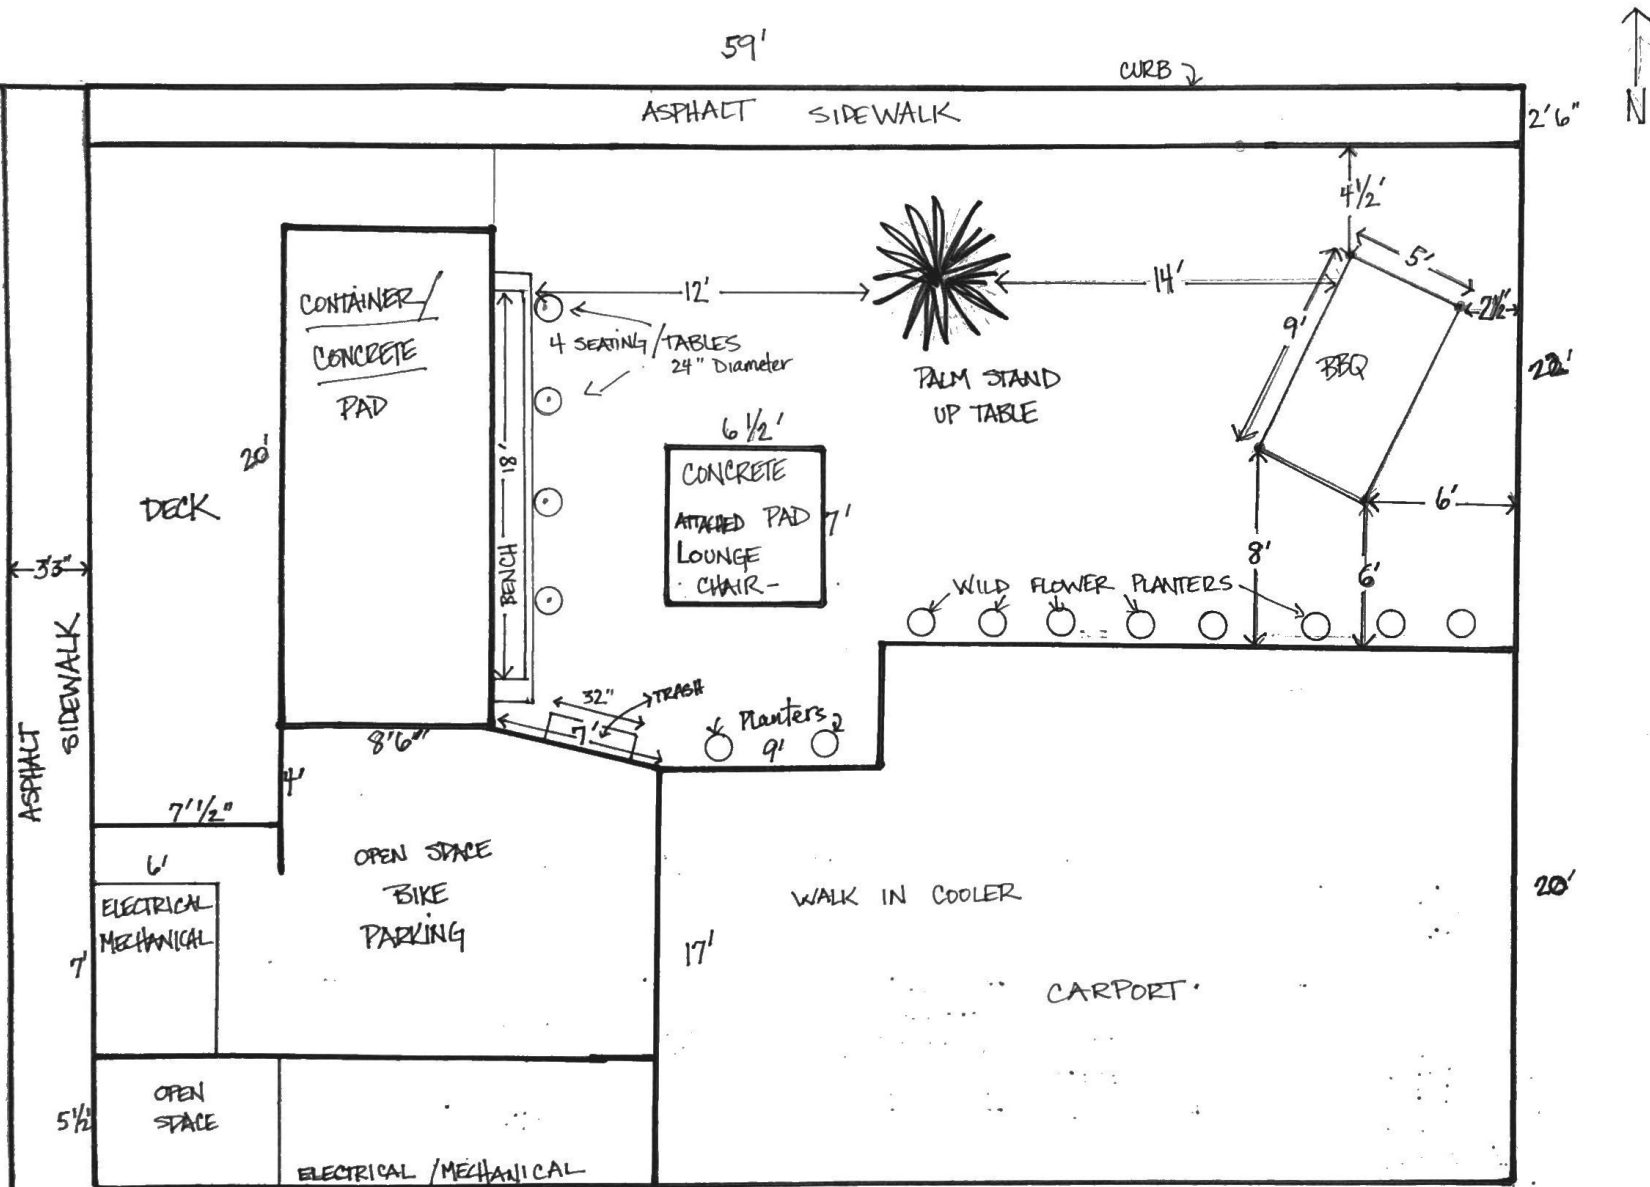


ACCESSORY STRUCTURE  
 "HULA CHICKEN CAFE"  
 PACIFIC FINE FOOD  
 2480 MONARCH  
 ALAMEDA POINT

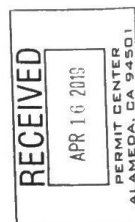


P. BAUSCH  
 4.8.19  
 510-604-9036  
 1/4" = 1' scale

PERMIT CENTER  
MEDA, CA 94501

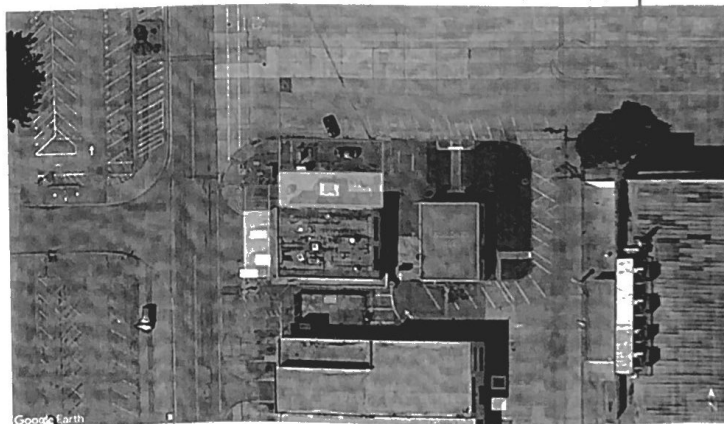

MONARCH

WEST MIDWAY

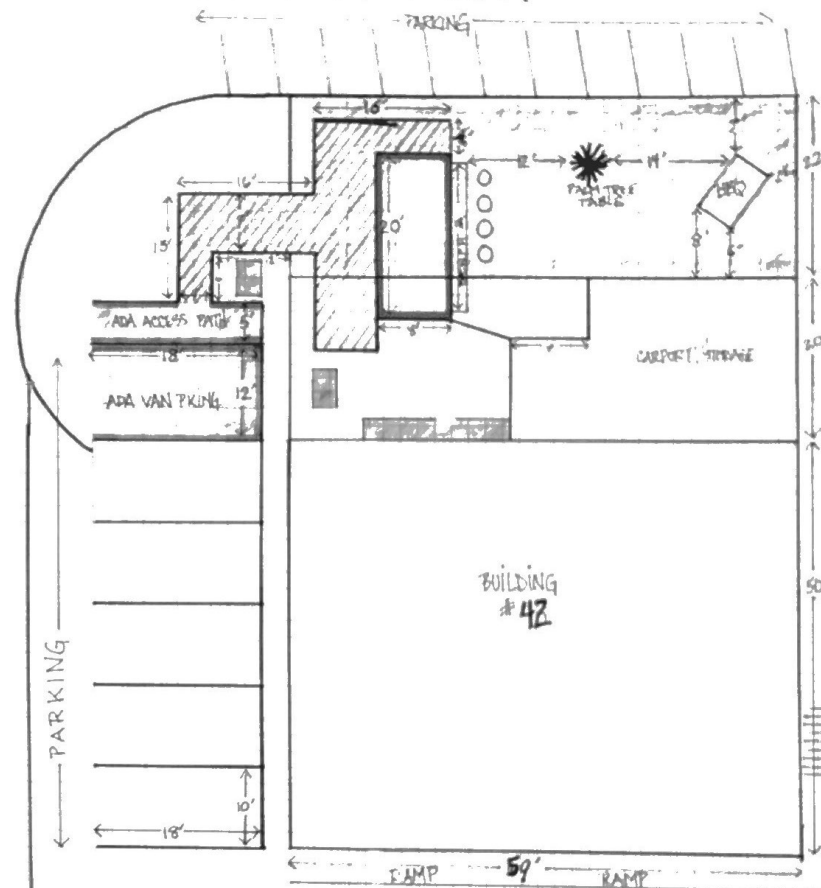

-  CONTAINER Accessory Bldg.  
 Grass  
 CONCRETE

- ☐ EXISTING LEASE
- ☒ NEW LEASE
- ☒ ADA PARKING & ACCESS PATH
- ☒ DECK - DECK HEIGHT = 0'
- ☒ ELECTRICAL BOXES, AC UNIT

PLEASE NOTE: ONLY EXISTING  
AND NEW LEASE LAND  
AND STRUCTURES TO SCALE

 $\square = 2'$ 

ROADWAYS, ADJACENT  
BUILDINGS, ADJACENT  
PARKING ARE NOT  
TO SCALE.

ACTIVE ELECTRICAL IN-  
APPROPRIATE ACTELE AS REP  
-AGUE INSTRUCTIONS

6/19/1

Building  
#43

PACIFIC FRIE FOOD, INC.  
HOLA CHICKEN SHACK  
ACCESSORY STRUCTURE

□. 2!


Reg BAUCH

510-604-9036 cell  
prof@research@gmail.com

2480 MONARCH CT  
ALAMEDA, CA  
94501

# HULA CHICKEN CAFE / PACIFIC FINE FOOD ACCESSORY BLDG.

## INTERIOR PLAN VIEW:

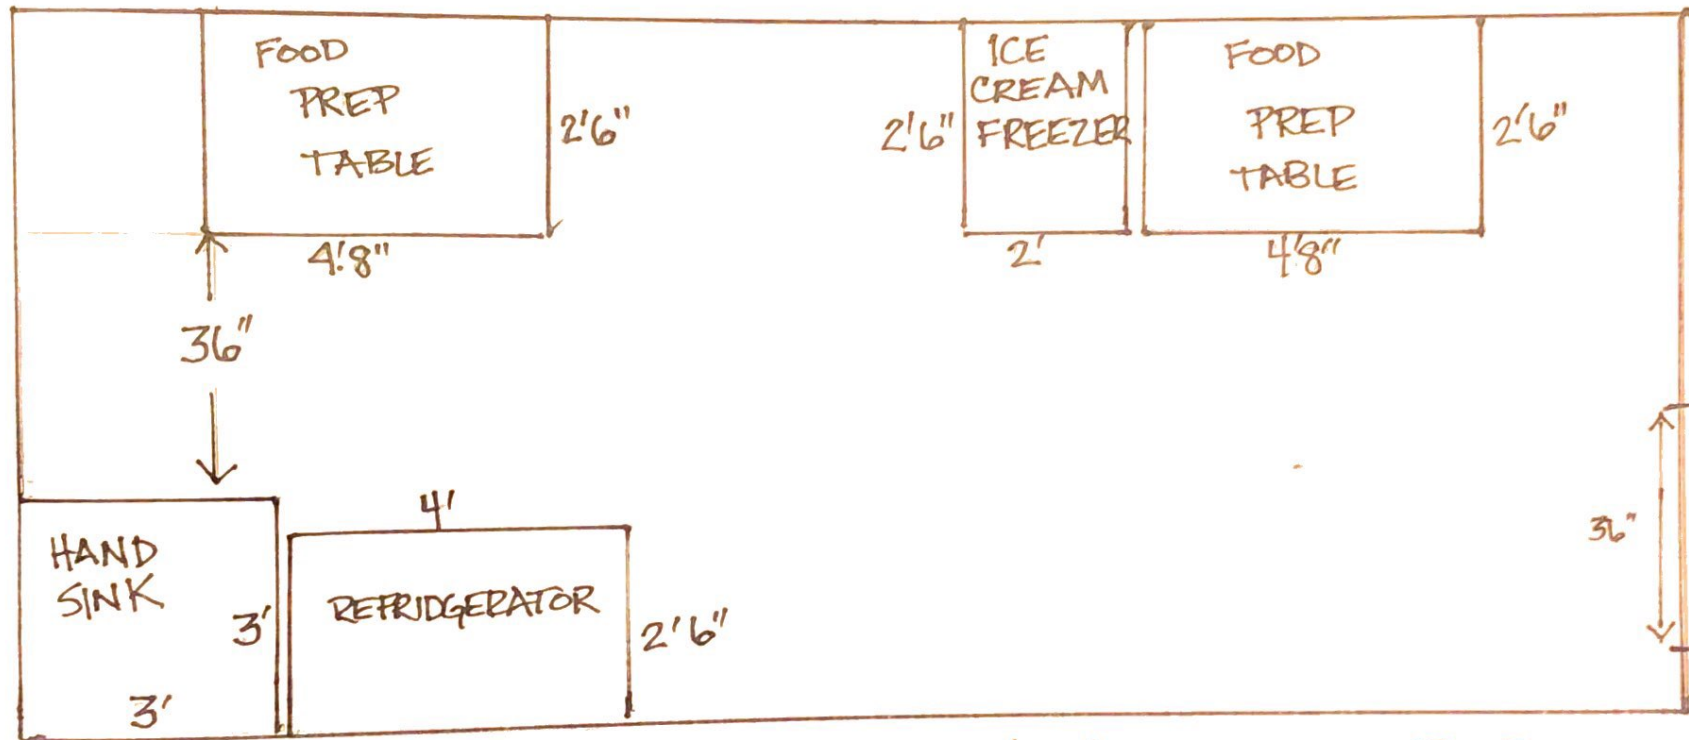

\* Will send INTERIOR PHOTOS

\* HAS BEEN APPROVED BY COUNTY HEALTH DEPT.



PACIFIC FINE FOOD  
ACCESSORY STRUCTURE  
"HULA CHICKEN CAFE"  
2480 MONARCH ST  
ALAMEDA, CA 94501

1/2" = 1'

Peg Burch  
4.15.19  
510-604-9036

