


PROPOSED SIDEWALK LANDSCAPING
 PROPOSED SIDEWALK CONSTRUCTION



PRELIMINARY DRAFT - NOT FOR CONSTRUCTION



CLEMENT AVENUE SAFETY IMPROVEMENTS PROJECT
 BICYCLE LANES CONCEPTUAL DESIGN OPTION
 SHEET 1/10
 JULY 2019

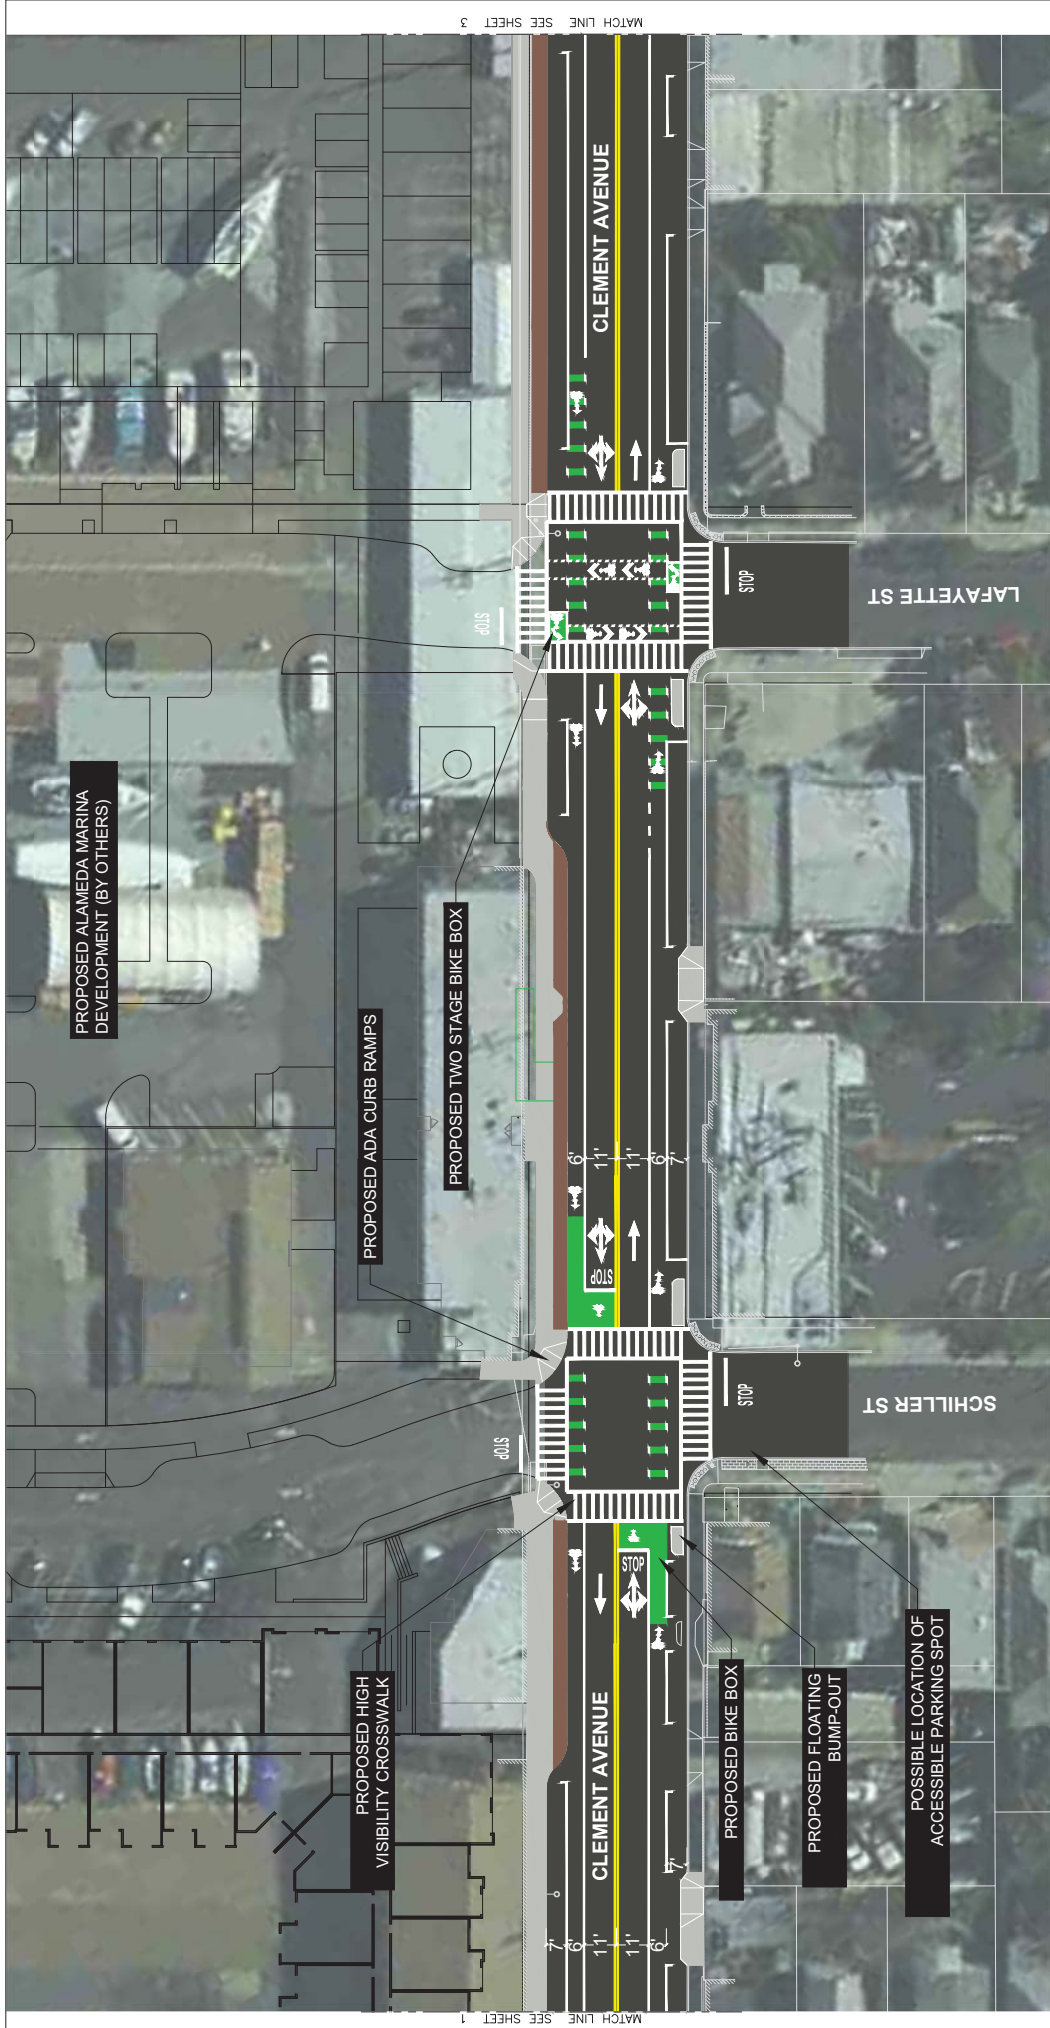


PROPOSED SIDEWALK LANDSCAPING
 PROPOSED SIDEWALK CONSTRUCTION

PRELIMINARY DRAFT - NOT FOR CONSTRUCTION



CLEMENT AVENUE SAFETY IMPROVEMENTS PROJECT
 BICYCLE LANES CONCEPTUAL DESIGN OPTION
 SHEET 2/10
 JULY 2019

C:\Users\jerry\OneDrive\Documents\Projects\Alameda Marina\Sheet 2/10.dwg 07-15-19 4:12pm

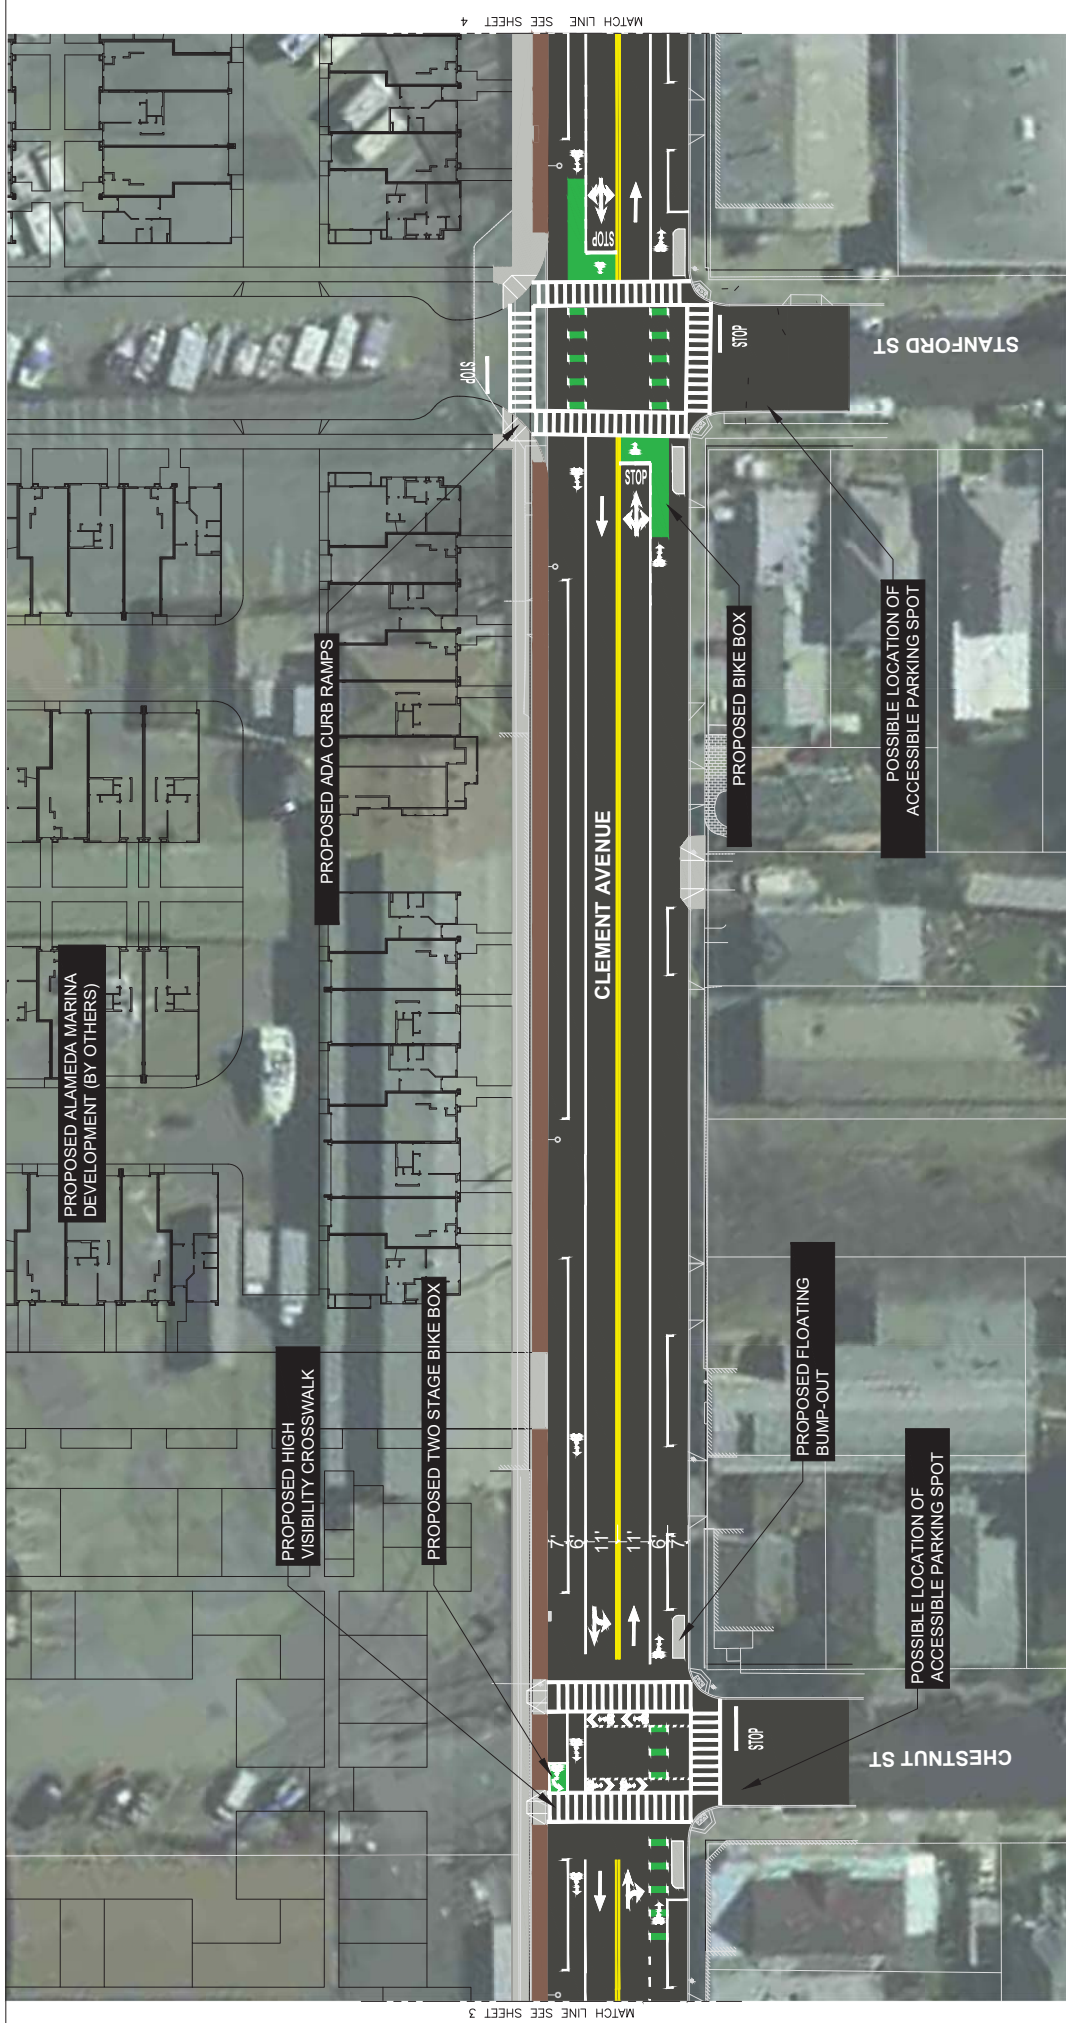


PROPOSED SIDEWALK LANDSCAPING
 PROPOSED SIDEWALK CONSTRUCTION

PRELIMINARY DRAFT - NOT FOR CONSTRUCTION



CLEMENT AVENUE SAFETY IMPROVEMENTS PROJECT
 BICYCLE LANES CONCEPTUAL DESIGN OPTION
 SHEET 3/10
 JULY 2019

C:\Users\jerry\Desktop\Clement Ave Bike Landscap...
 2017-11-19 4:13pm

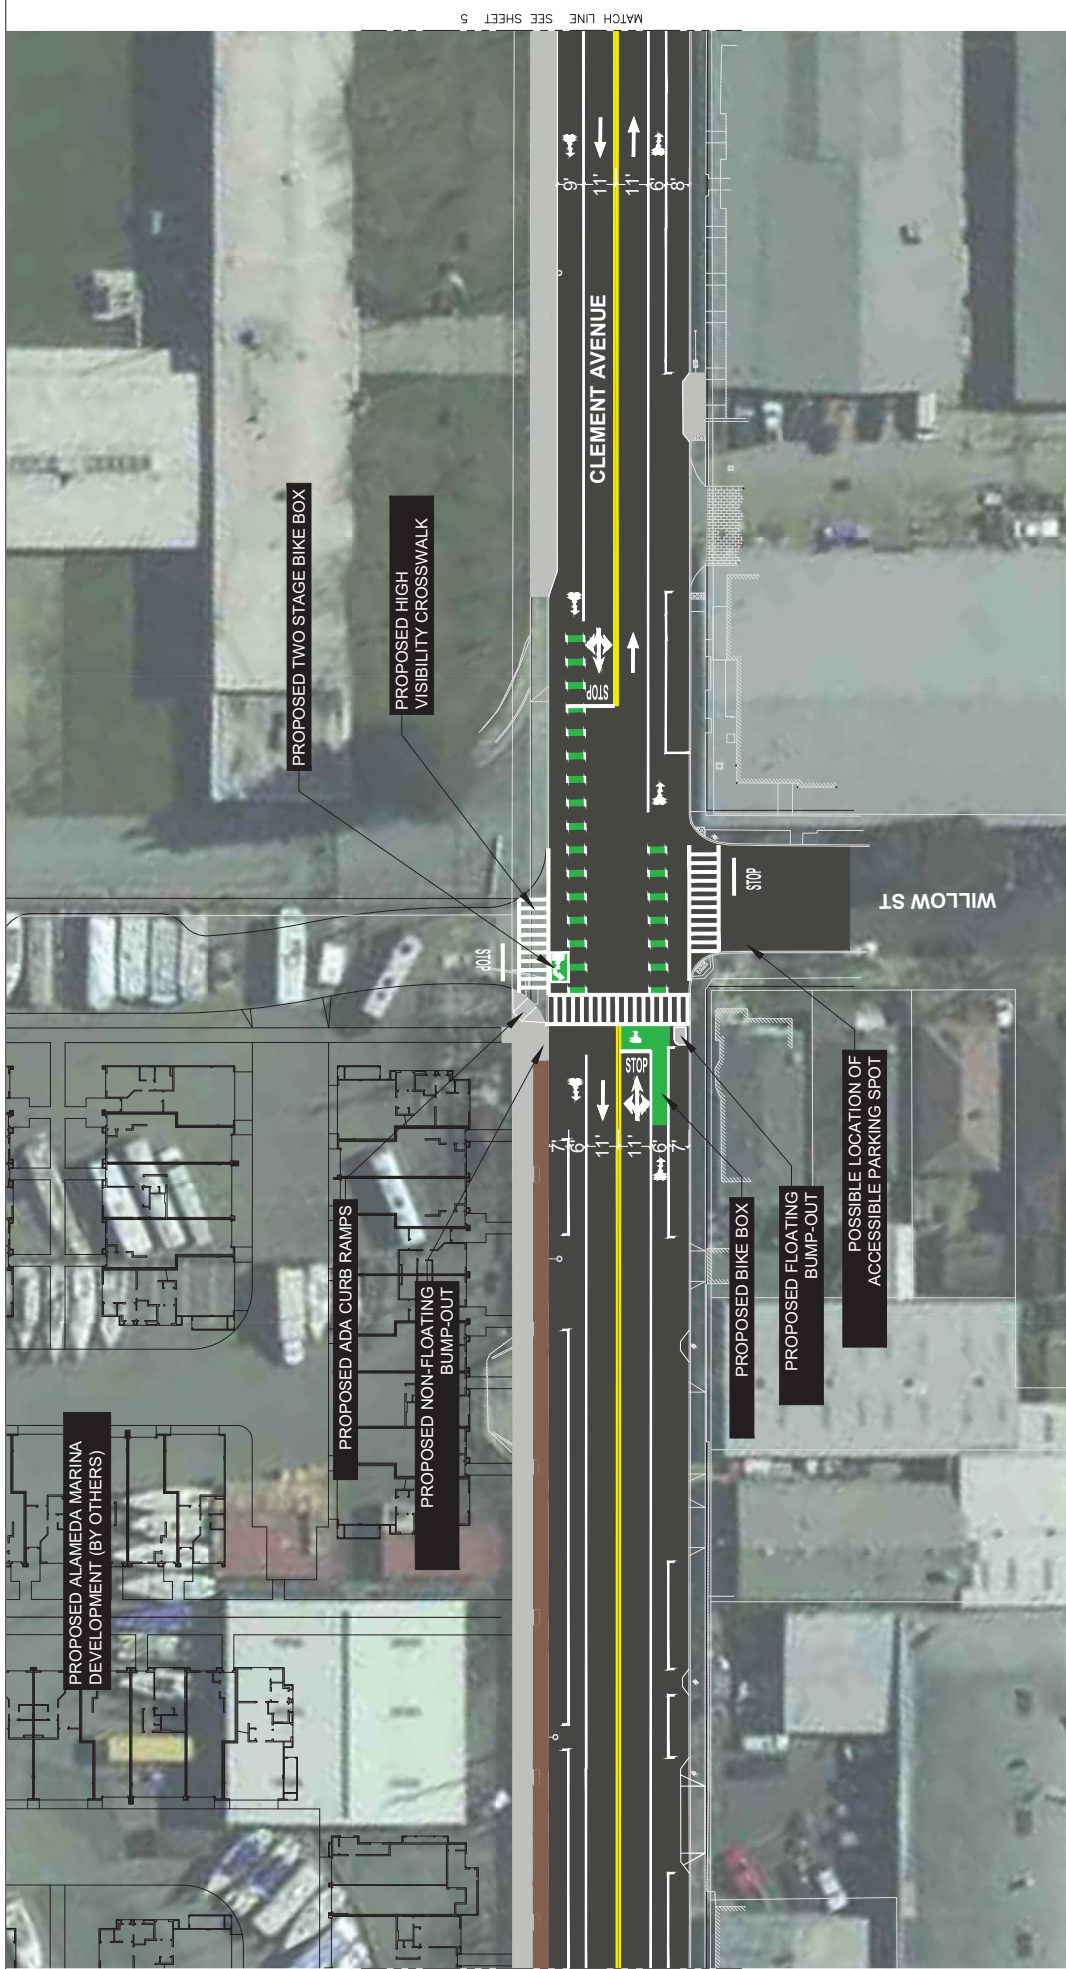


- PROPOSED SIDEWALK LANDSCAPING
- PROPOSED SIDEWALK CONSTRUCTION



PRELIMINARY DRAFT - NOT FOR CONSTRUCTION



CLEMENT AVENUE SAFETY IMPROVEMENTS PROJECT
 BICYCLE LANES CONCEPTUAL DESIGN OPTION
 SHEET 4/10
 JULY 2019

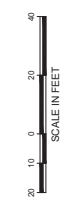


PROPOSED SIDEWALK LANDSCAPING
 PROPOSED SIDEWALK CONSTRUCTION



PRELIMINARY DRAFT - NOT FOR CONSTRUCTION



CLEMENT AVENUE SAFETY IMPROVEMENTS PROJECT
 BICYCLE LANES CONCEPTUAL DESIGN OPTION
 SHEET 5/10
 JULY 2019

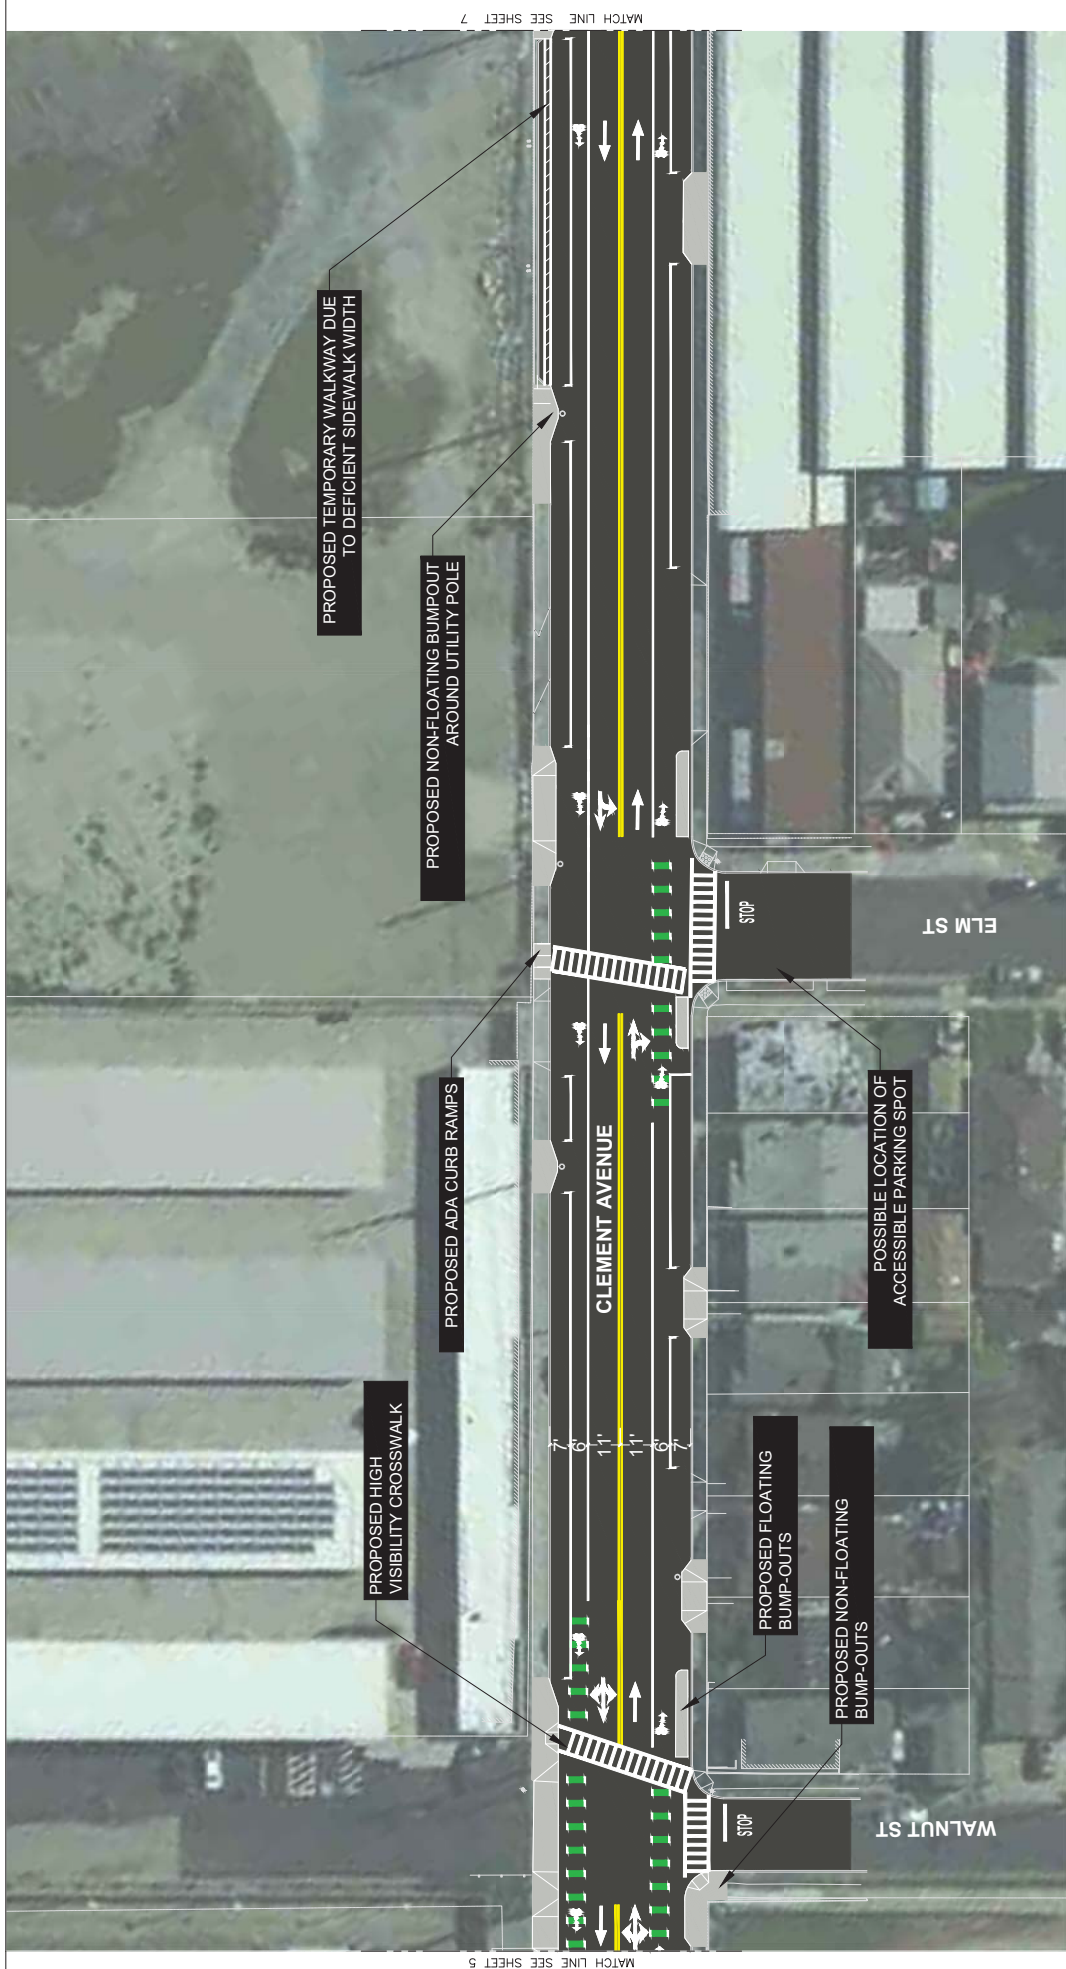


PROPOSED SIDEWALK LANDSCAPING
 PROPOSED SIDEWALK CONSTRUCTION



PRELIMINARY DRAFT - NOT FOR CONSTRUCTION



CLEMENT AVENUE SAFETY IMPROVEMENTS PROJECT
 BICYCLE LANES CONCEPTUAL DESIGN OPTION
 SHEET 6/10
 JULY 2019

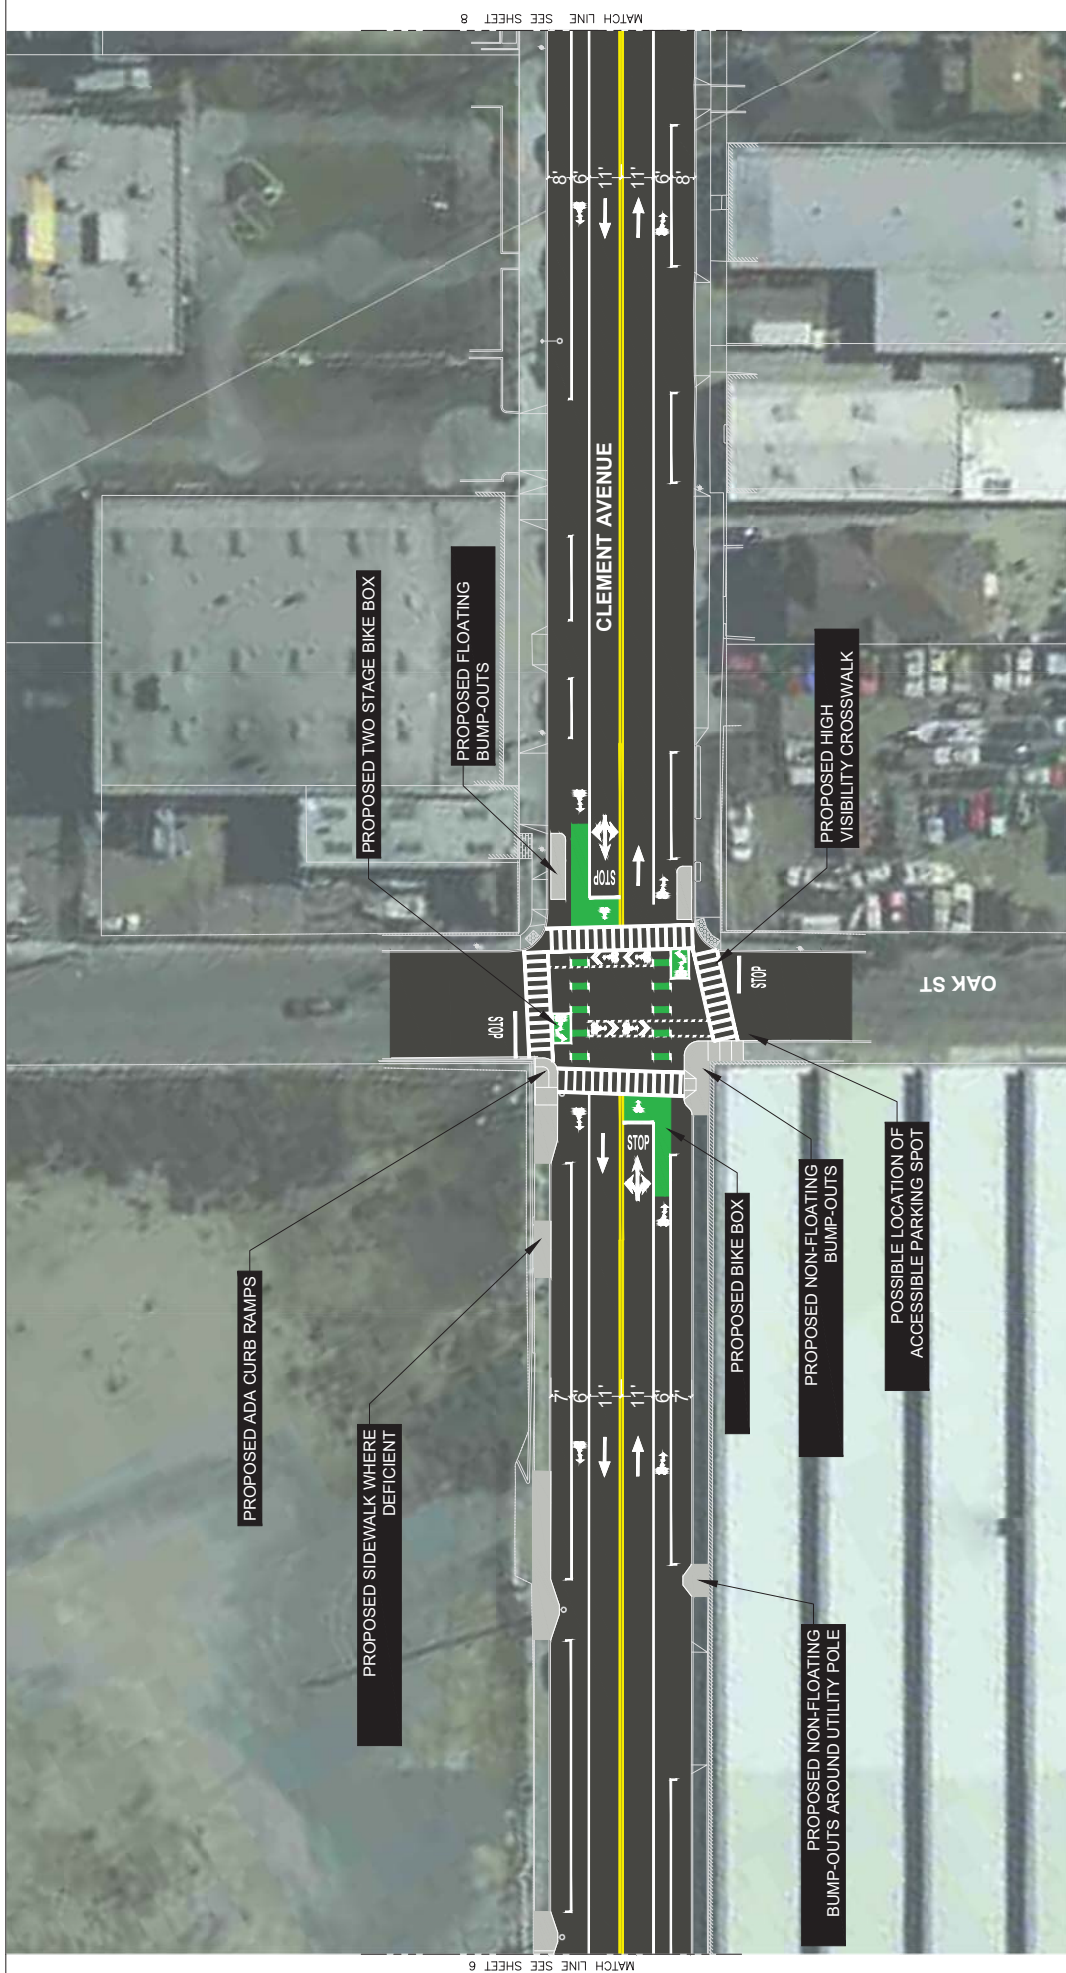


- PROPOSED SIDEWALK LANDSCAPING
- PROPOSED SIDEWALK CONSTRUCTION

PRELIMINARY DRAFT - NOT FOR CONSTRUCTION



CLEMENT AVENUE SAFETY IMPROVEMENTS PROJECT
 BICYCLE LANES CONCEPTUAL DESIGN OPTION
 SHEET 7/10
 JULY 2019

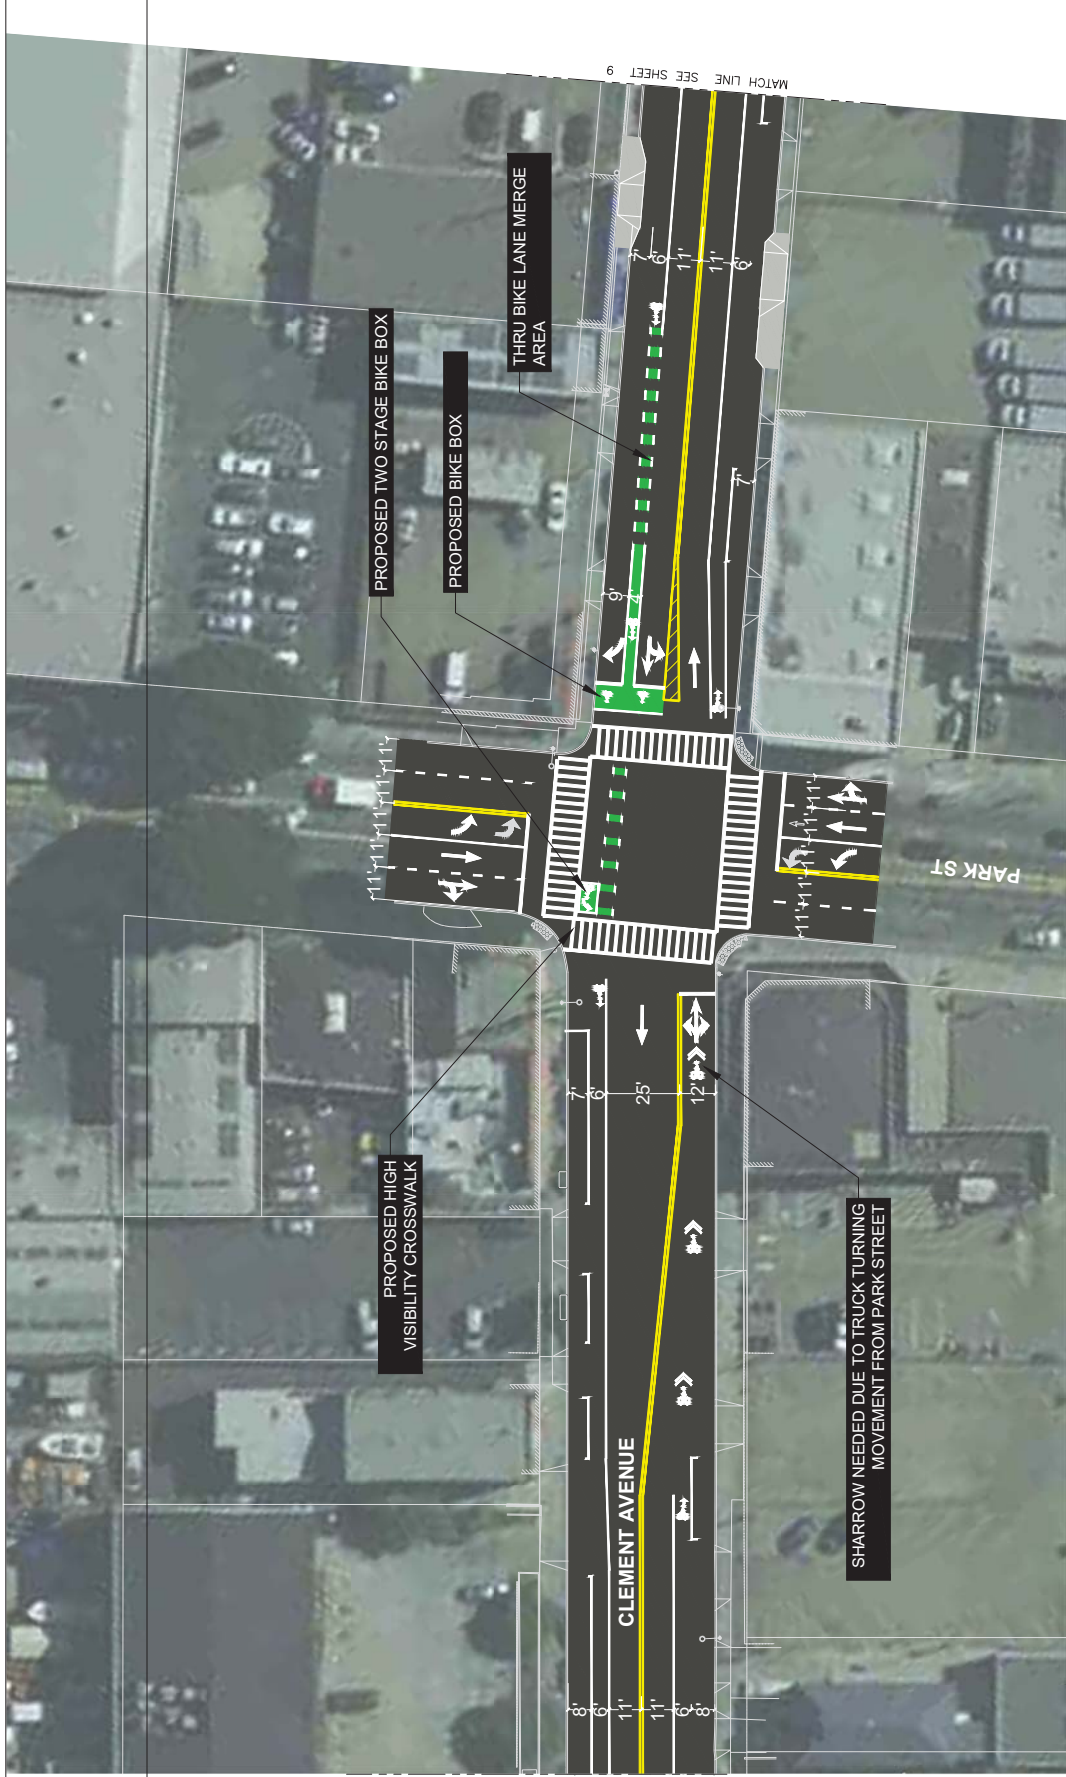

PROPOSED SIDEWALK LANDSCAPING
 PROPOSED SIDEWALK CONSTRUCTION




PRELIMINARY DRAFT - NOT FOR CONSTRUCTION

CLEMENT AVENUE SAFETY IMPROVEMENTS PROJECT
 BICYCLE LANES CONCEPTUAL DESIGN OPTION
 SHEET 8/10
 JULY 2019



PRELIMINARY DRAFT - NOT FOR CONSTRUCTION

C:\Users\j\OneDrive\Documents\Clement Ave Bicycling
 Jul-15-19 4:14pm

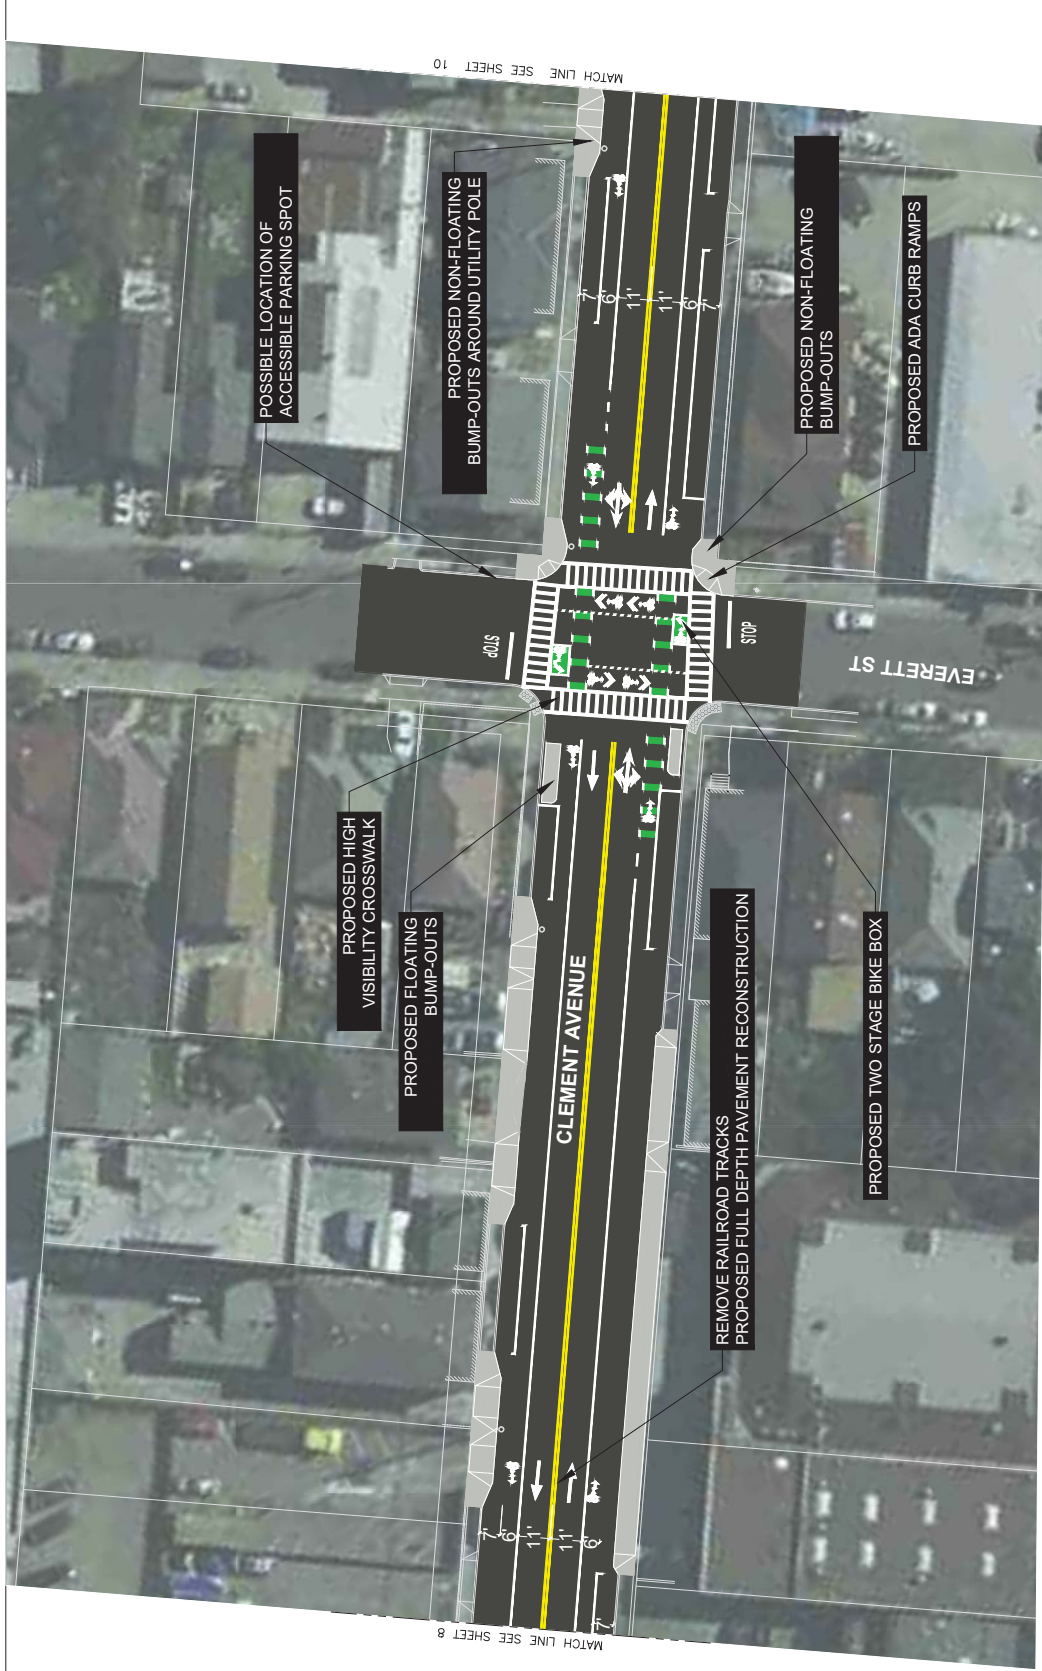



- PROPOSED SIDEWALK LANDSCAPING
- PROPOSED SIDEWALK CONSTRUCTION



PRELIMINARY DRAFT - NOT FOR CONSTRUCTION



CLEMENT AVENUE SAFETY IMPROVEMENTS PROJECT
 BICYCLE LANES CONCEPTUAL DESIGN OPTION
 SHEET 9/10
 JULY 2019

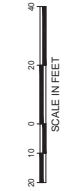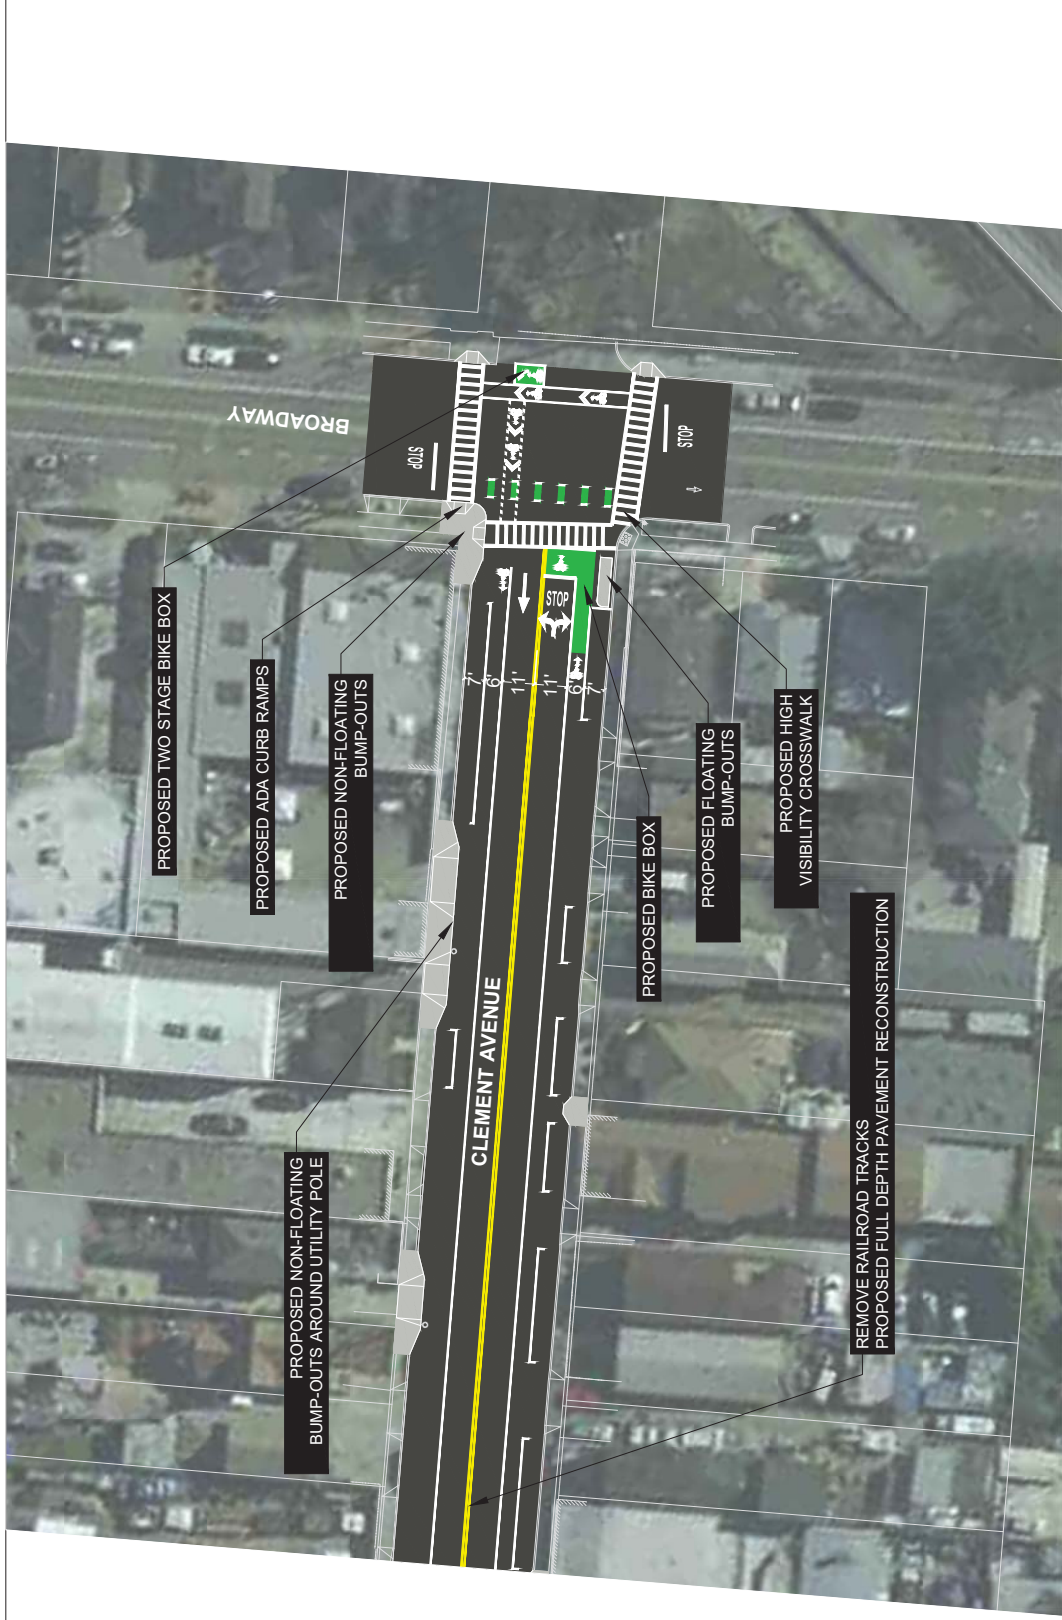

- PROPOSED SIDEWALK LANDSCAPING
- PROPOSED SIDEWALK CONSTRUCTION

PRELIMINARY DRAFT - NOT FOR CONSTRUCTION



CLEMENT AVENUE SAFETY IMPROVEMENTS PROJECT
 BICYCLE LANES CONCEPTUAL DESIGN OPTION

JULY 2019

C:\Users\jerry\OneDrive\Documents\Clement Ave Data Landscap
 04-15-19 4:14pm