


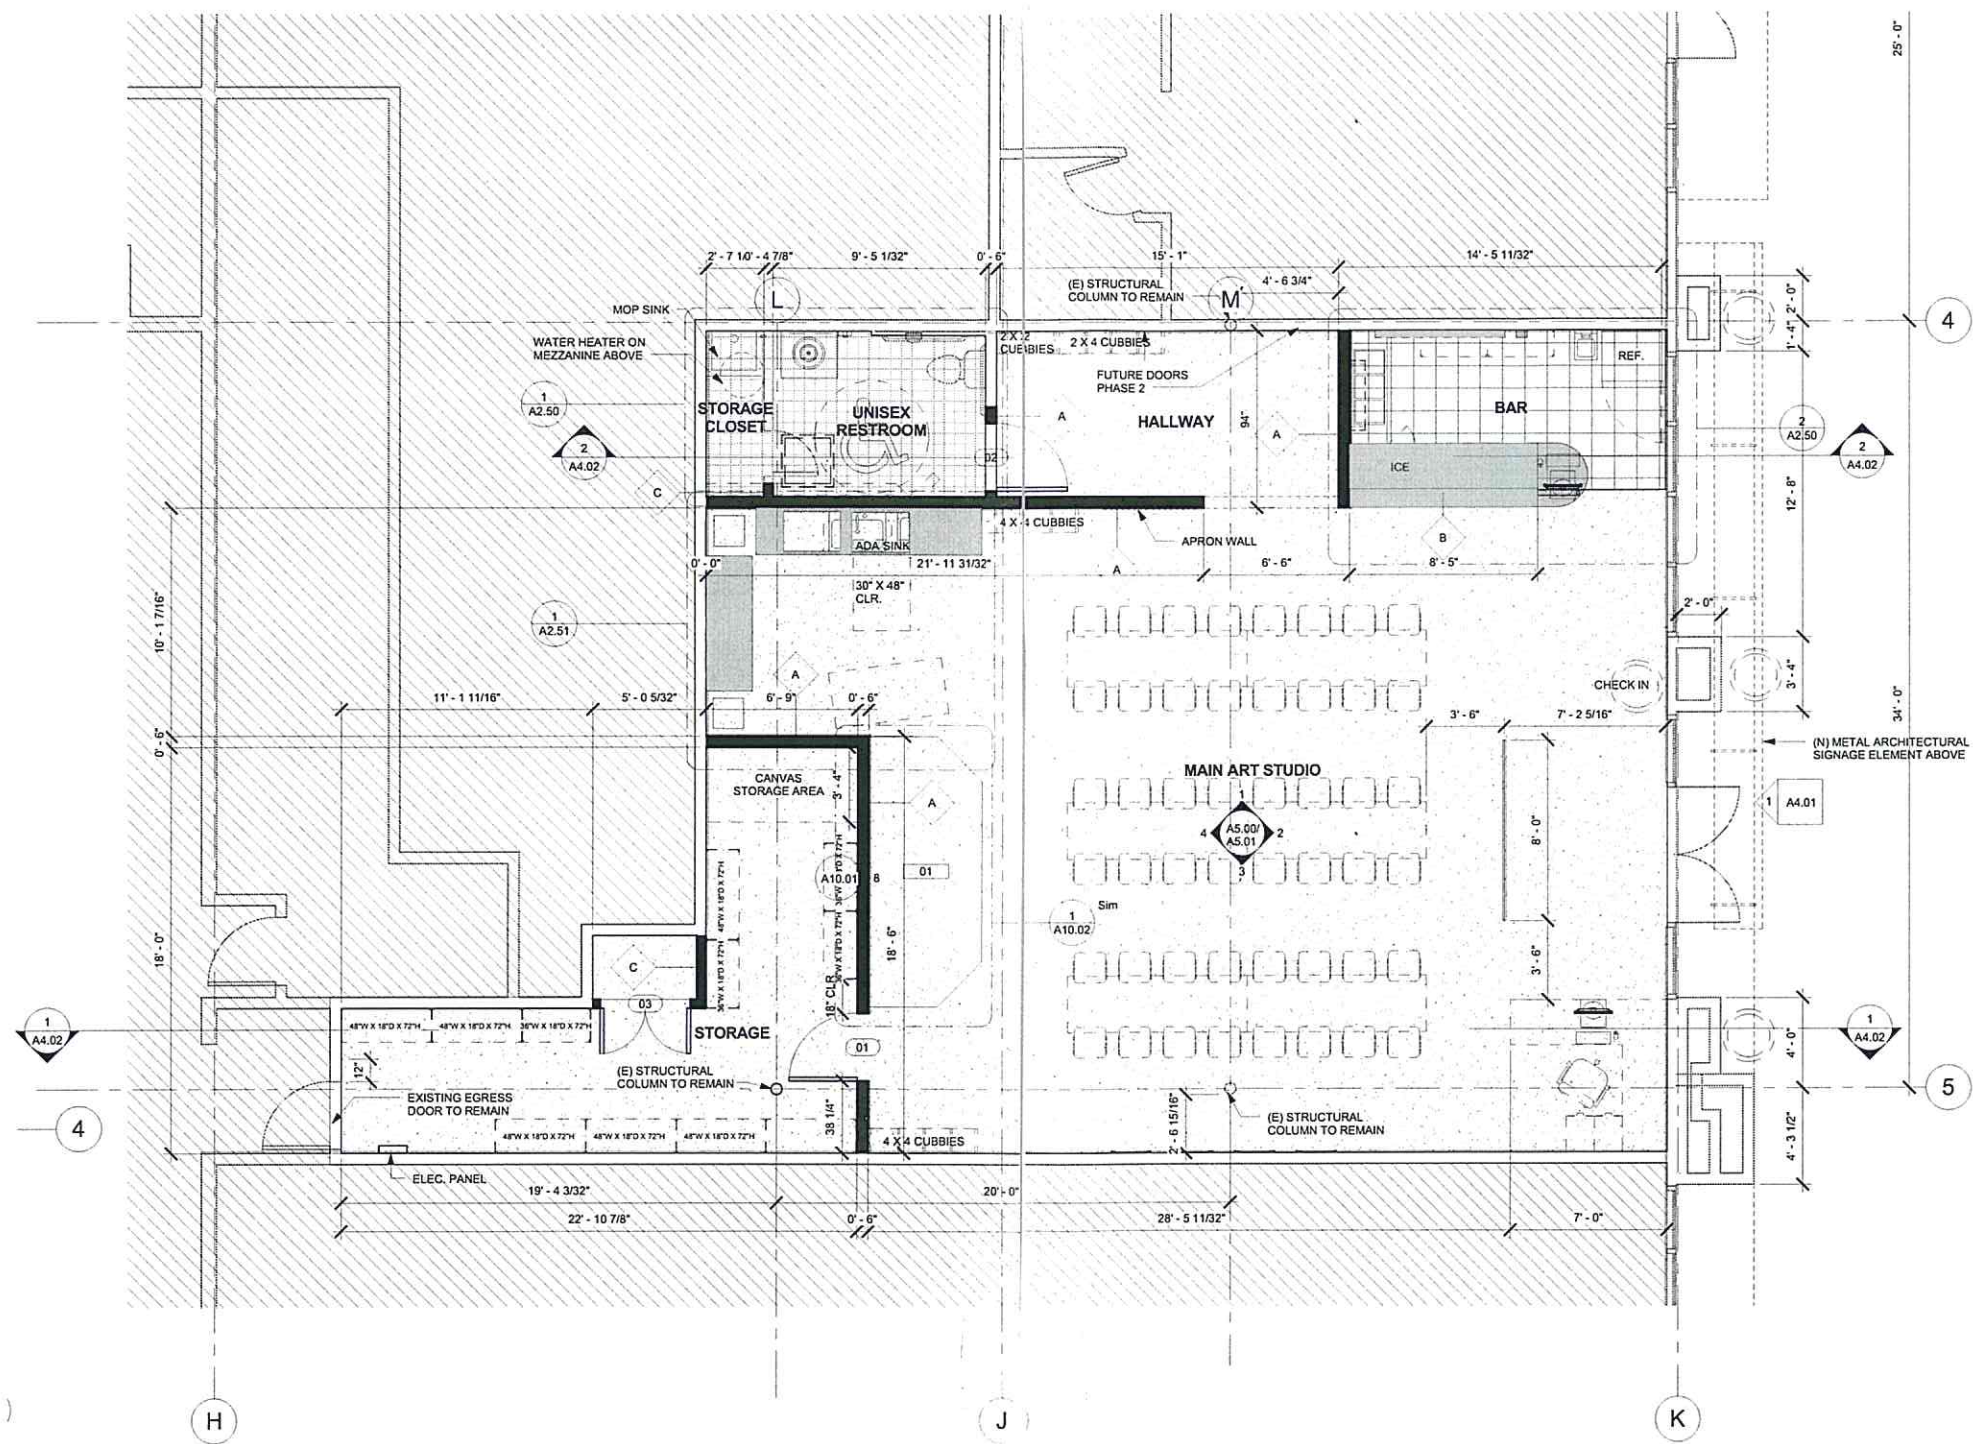

FLOOR PLAN

Attachment 1
Item 3-A, 4/27/15
Zoning Administrator Hearing

