


CLASS II BICYCLE LANE OPTION

MATCHLINE - SEE SHEET 2

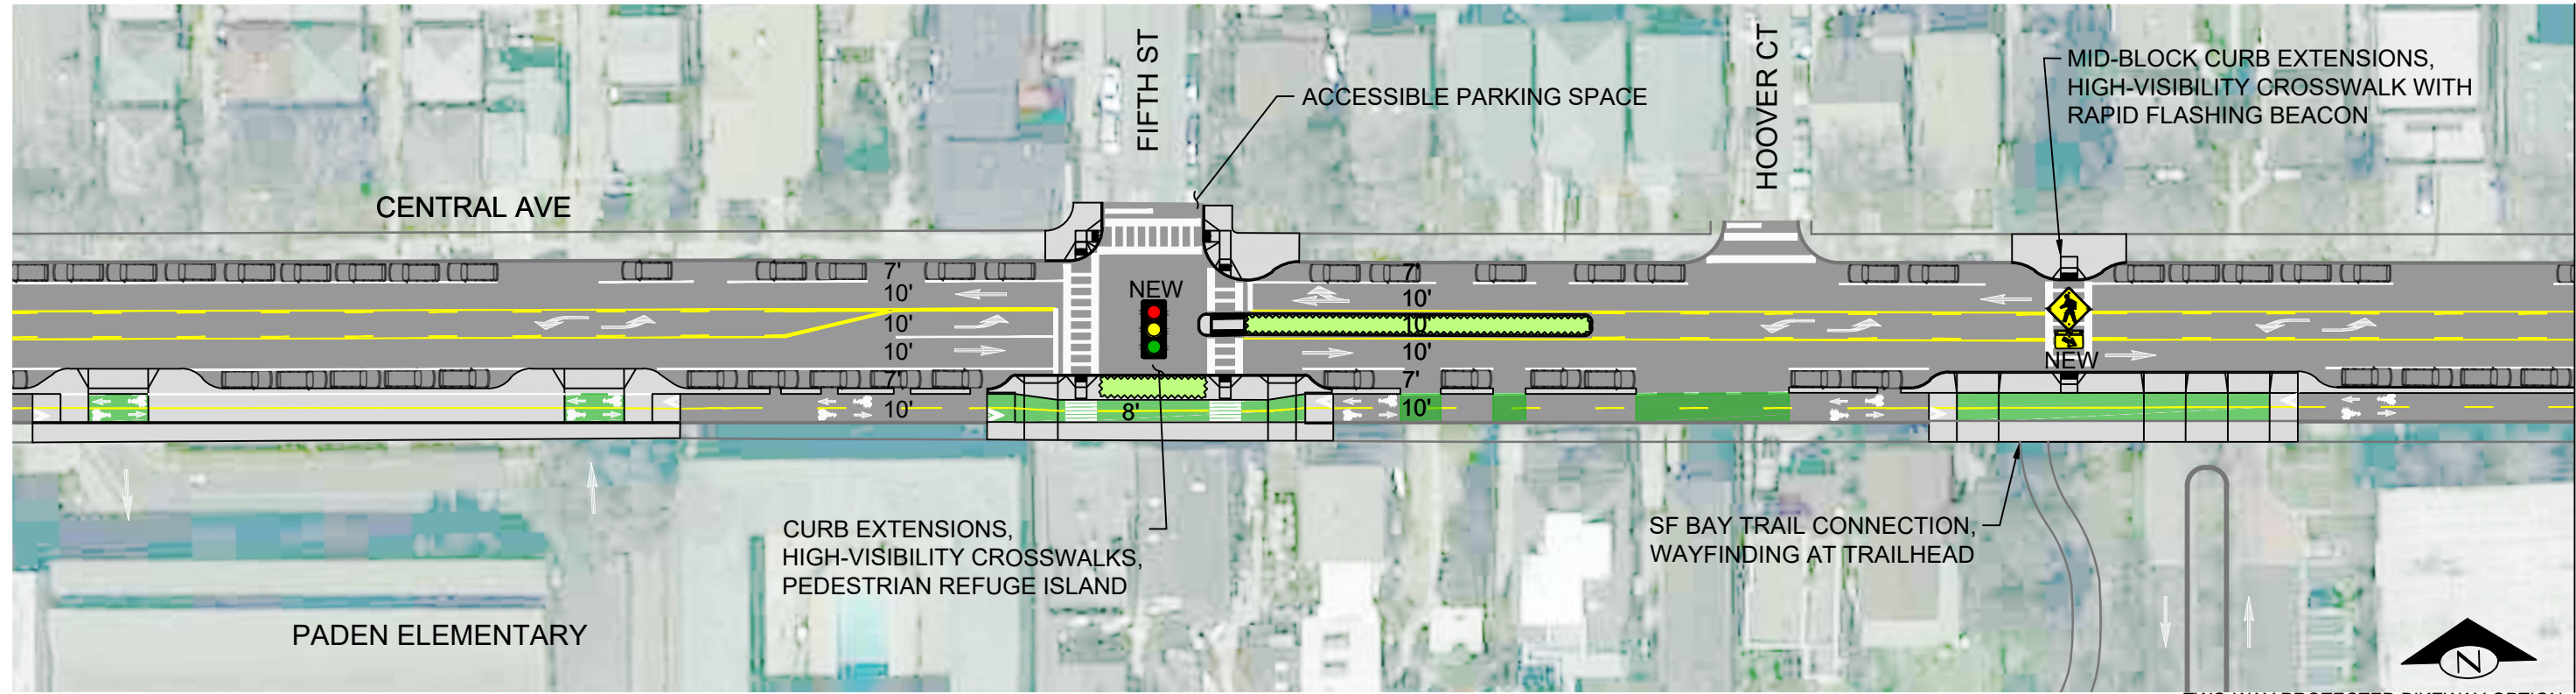

TWO-WAY PROTECTED BIKEWAY OPTION

30 15 0 30 60
SCALE IN FEET

MATCHLINE - SEE SHEET 2


PRELIMINARY DRAFT - NOT FOR CONSTRUCTION




Paden Elementary to McKay Avenue - Sheet 1
 CLASS II BICYCLE LANES AND
 TWO-WAY PROTECTED BIKEWAY OPTIONS
 JANUARY, 2019

C:\cdm\sm\g\p\h\m\0323749\A\A_Paden_McKay_Combined.dwg
Jan-07-19 6:27pm

MATCHLINE - SEE SHEET 1

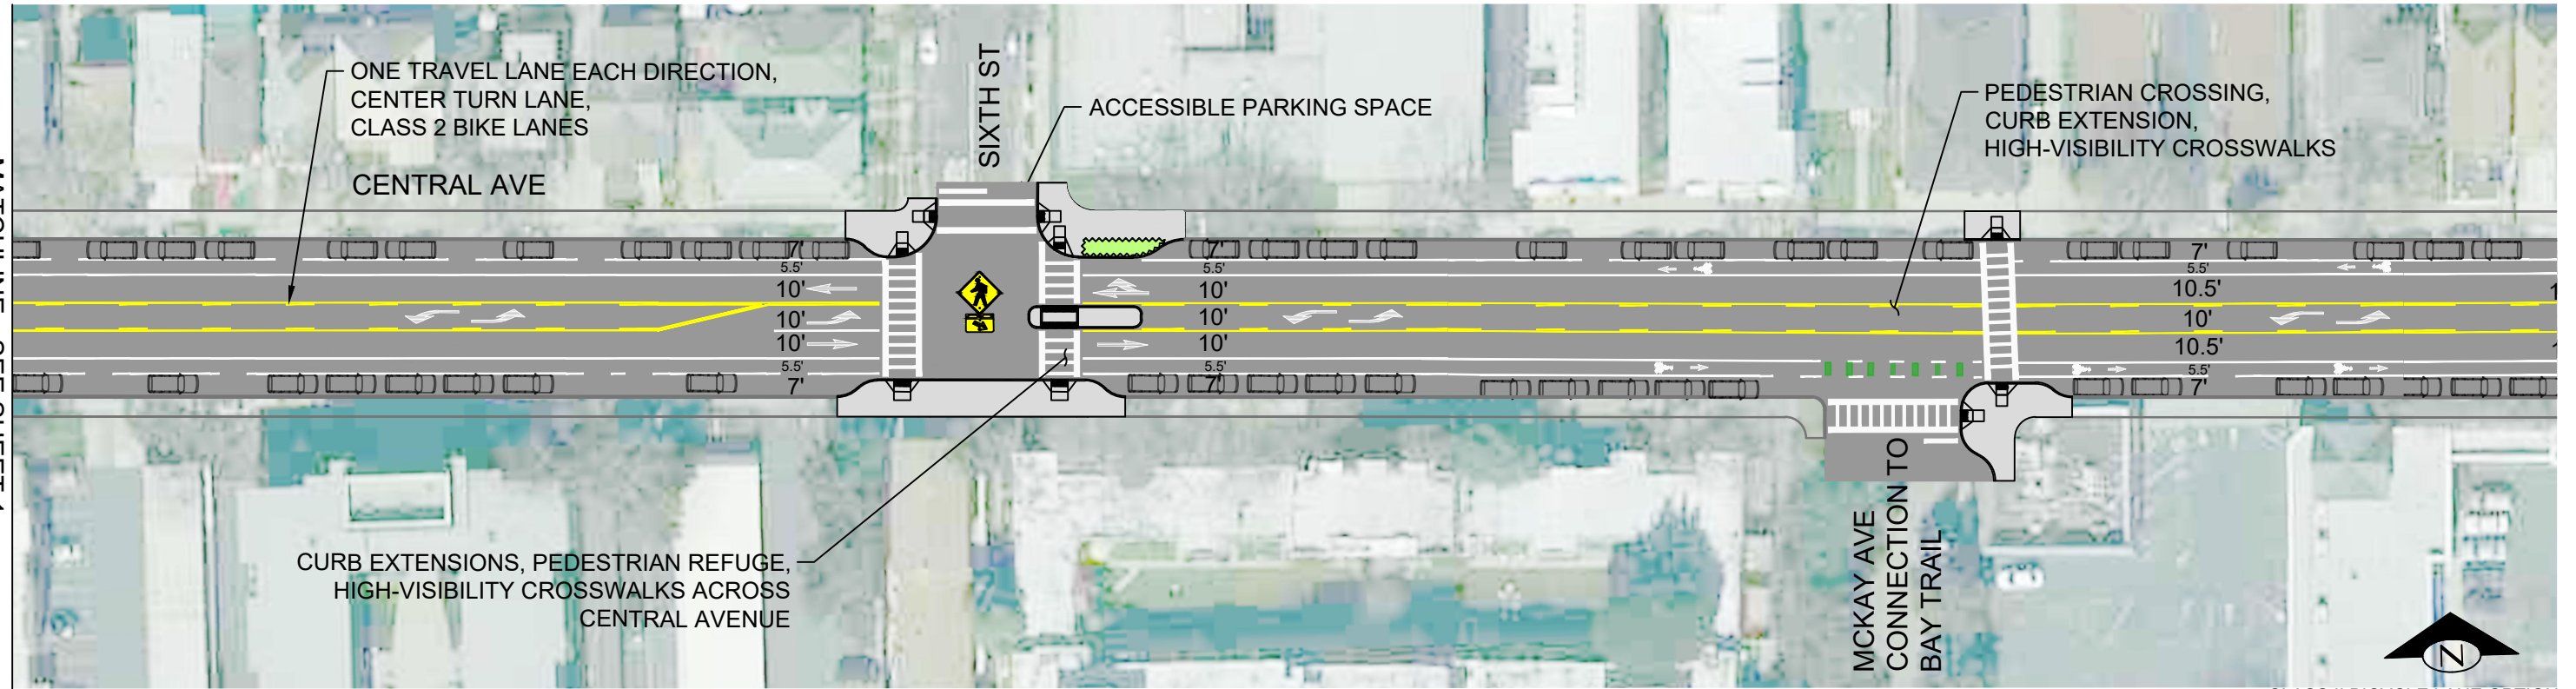

MATCHLINE - SEE SHEET 1

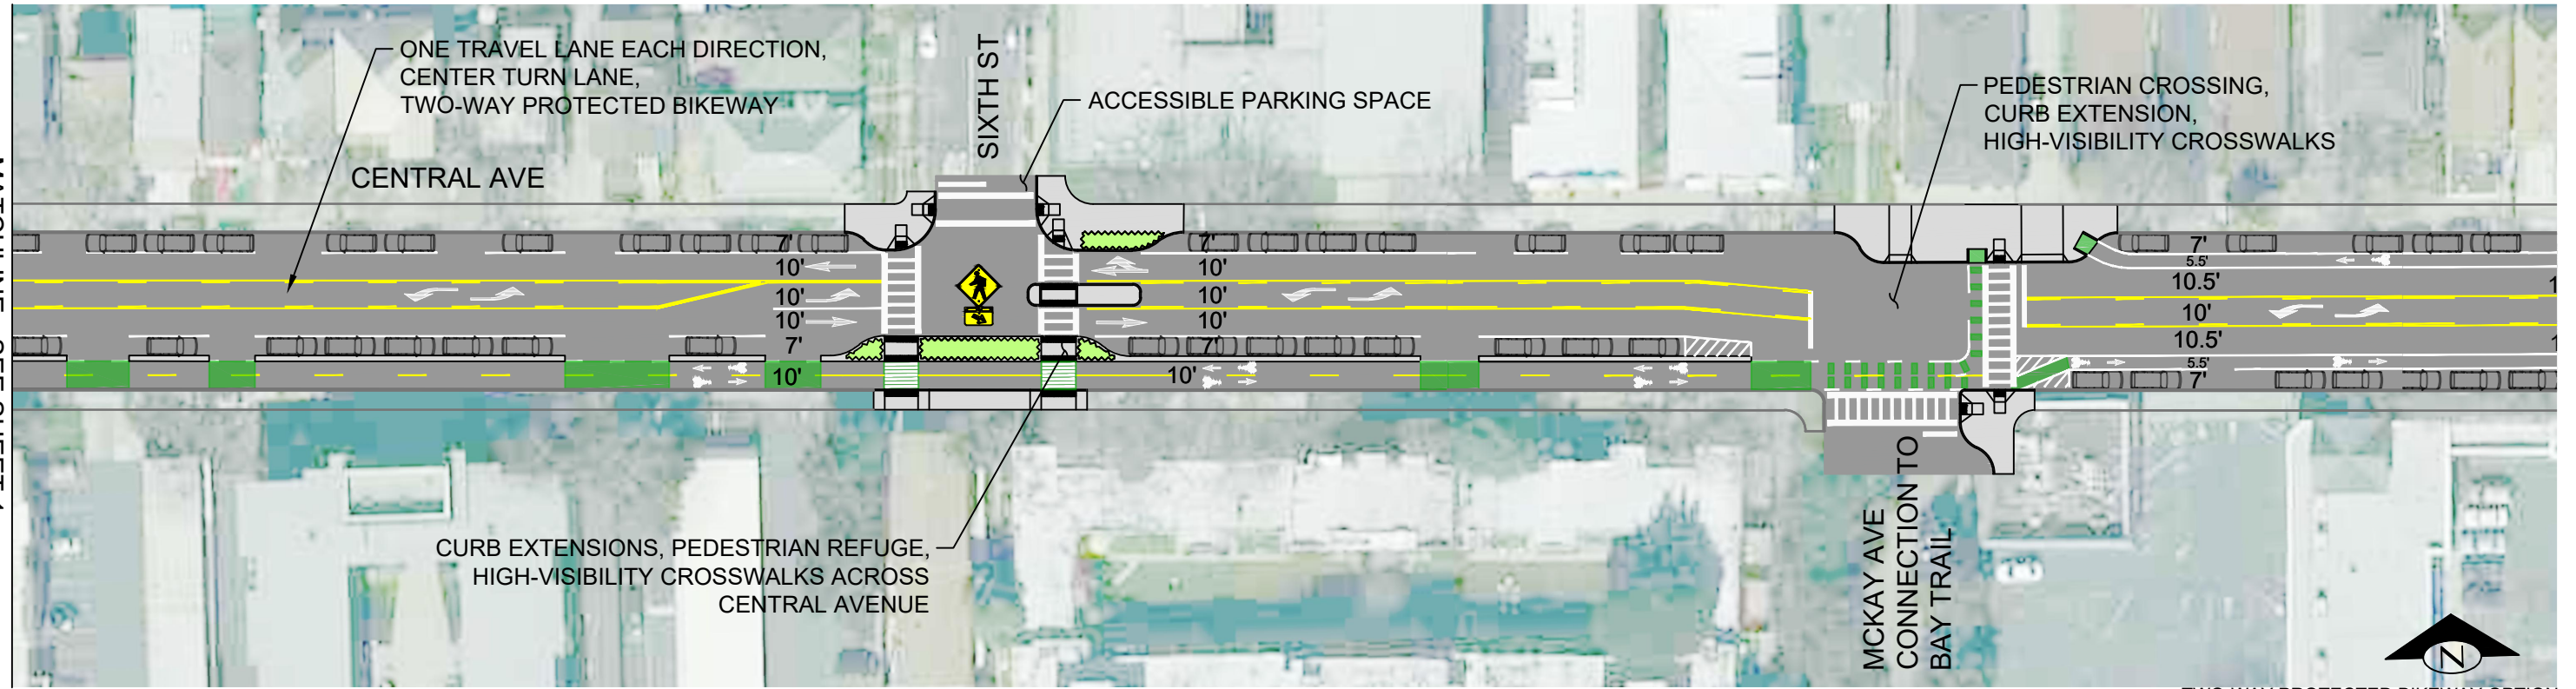

SCALE IN FEET

30 15 0 30 60

PRELIMINARY DRAFT - NOT FOR CONSTRUCTION



Paden Elementary to McKay Avenue - Sheet 2
 CLASS II BICYCLE LANES AND
 TWO-WAY PROTECTED BIKEWAY OPTIONS
 JANUARY, 2019