

PROPOSED ALAMEDA MARINA DEVELOPMENT (BY OTHERS)

PROPOSED NON-FLOATING BUMP-OUTS

PROPOSED HIGH VISIBILITY CROSSWALK

PROPOSED ADA CURB RAMPS

GRAND ST

REMOVE RAILROAD TRACKS PROPOSED SIDEWALK RECONSTRUCTION

PROPOSED FLOATING BUMP-OUT

GRAND STREET STRIPING IMPROVEMENTS TO BE COMPLETED AS PART OF GRAND STREET RESURFACING PROJECT

POSSIBLE LOCATION OF ACCESSIBLE PARKING SPOT

MINTURN ST

UNION ST



PROPOSED SIDEWALK LANDSCAPING
PROPOSED SIDEWALK CONSTRUCTION

PRELIMINARY DRAFT - NOT FOR CONSTRUCTION



CLEMENT AVENUE SAFETY IMPROVEMENTS PROJECT
HYBRID BIKE LANES CONCEPTUAL DESIGN OPTION
SHEET 1/10
JULY 2019



PROPOSED ALAMEDA MARINA DEVELOPMENT (BY OTHERS)

PROPOSED HIGH VISIBILITY CROSSWALK

PROPOSED ADA CURB RAMPS

PROPOSED FLOATING BUMP-OUT

POSSIBLE LOCATION OF ACCESSIBLE PARKING SPOT



- PROPOSED SIDEWALK LANDSCAPING
- PROPOSED SIDEWALK CONSTRUCTION



PRELIMINARY DRAFT - NOT FOR CONSTRUCTION



CLEMENT AVENUE SAFETY IMPROVEMENTS PROJECT
 HYBRID BIKE LANES CONCEPTUAL DESIGN OPTION
 SHEET 2/10
 JULY 2019

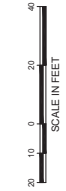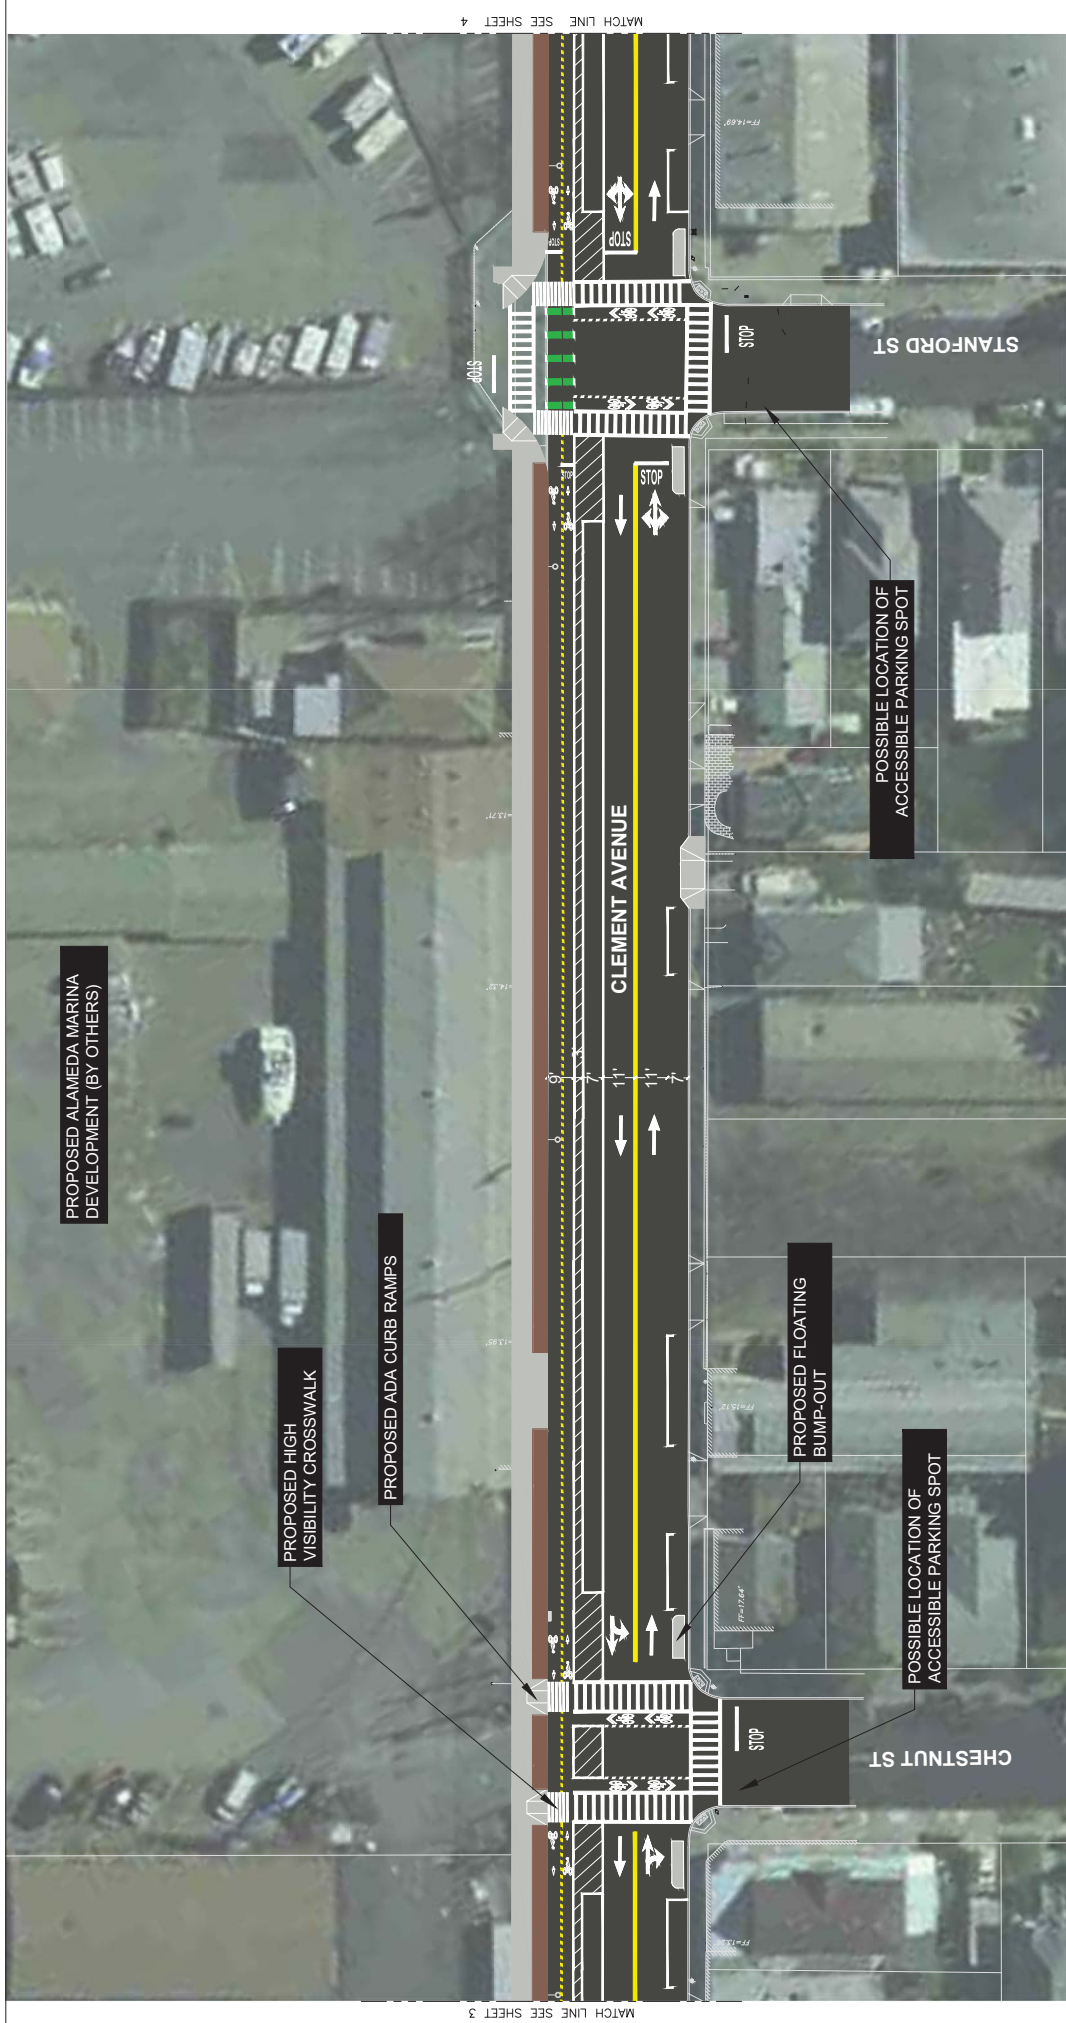


PROPOSED SIDEWALK LANDSCAPING
 PROPOSED SIDEWALK CONSTRUCTION

PRELIMINARY DRAFT - NOT FOR CONSTRUCTION



CLEMENT AVENUE SAFETY IMPROVEMENTS PROJECT
 HYBRID BIKE LANES CONCEPTUAL DESIGN OPTION
 SHEET 3/10
 JULY 2019

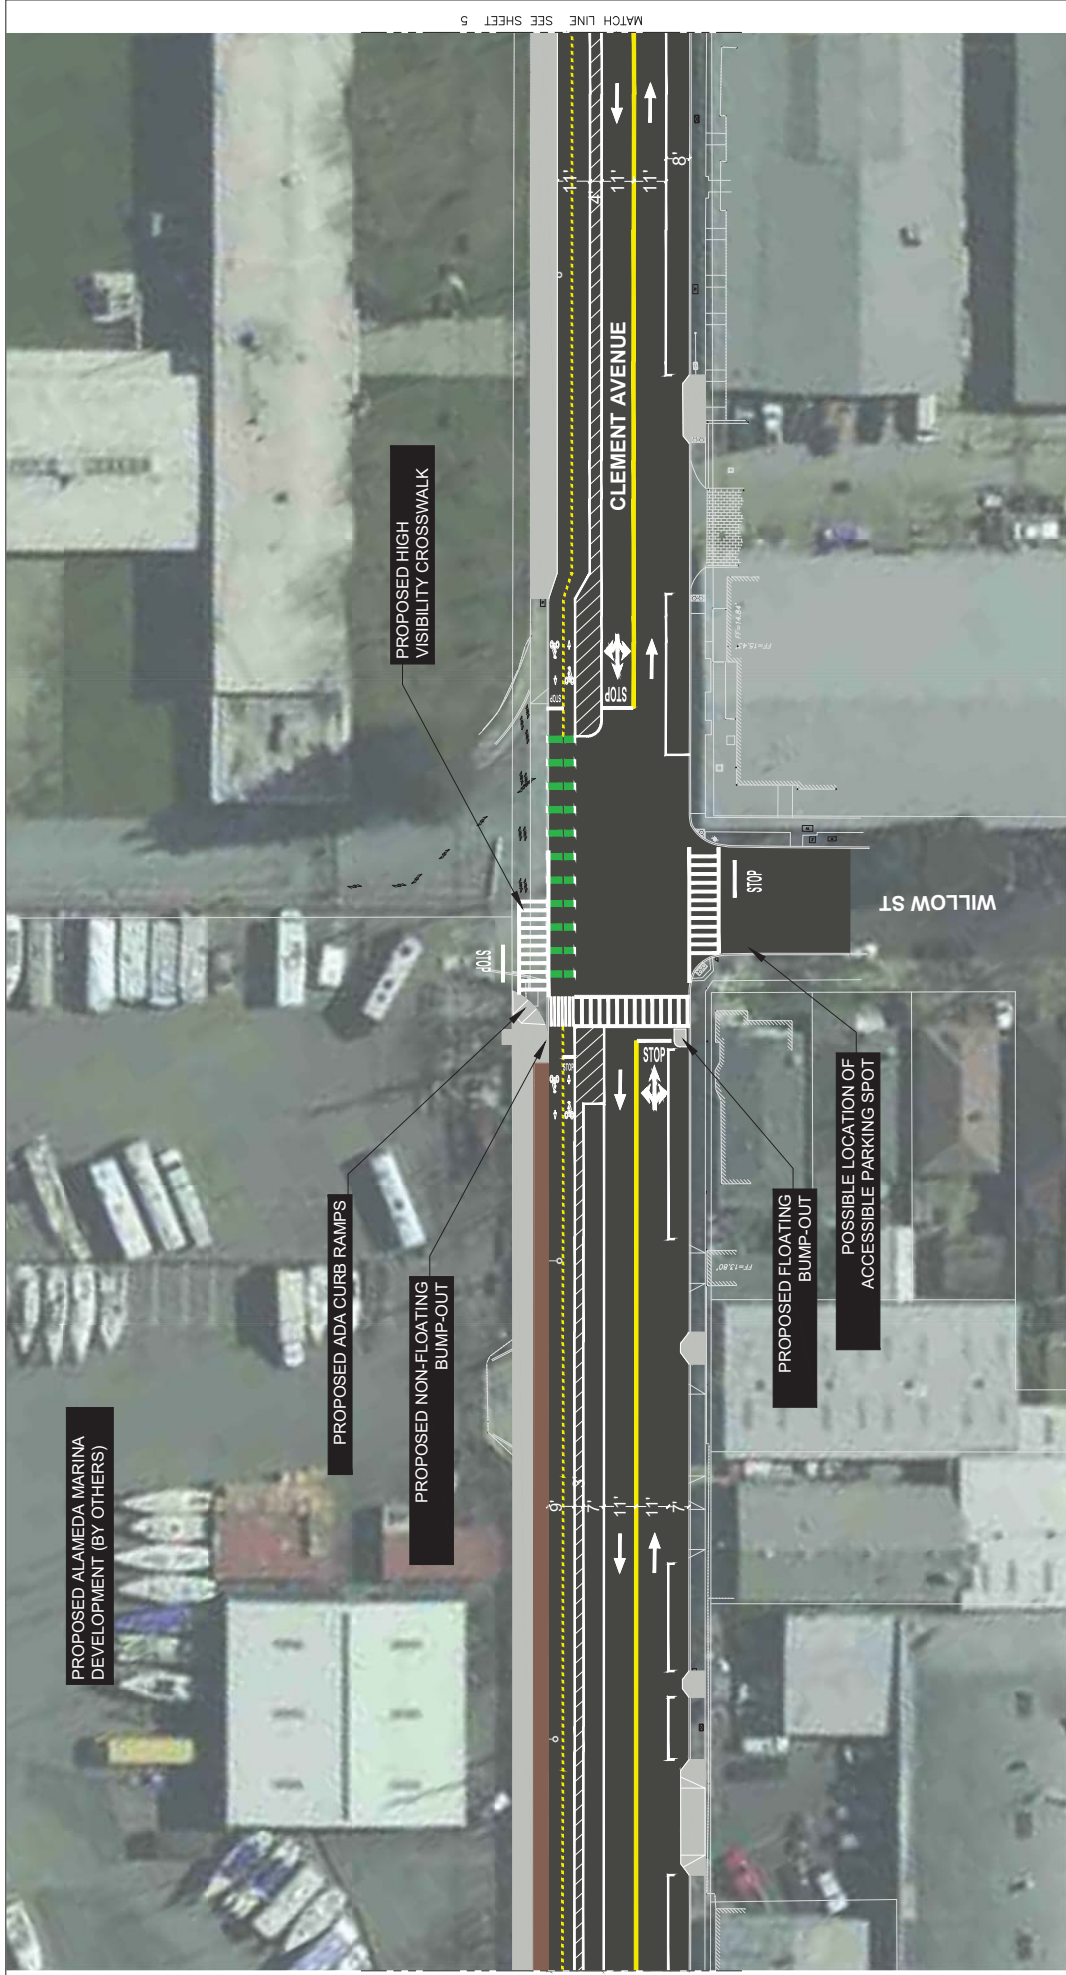


PROPOSED SIDEWALK LANDSCAPING
 PROPOSED SIDEWALK CONSTRUCTION

PRELIMINARY DRAFT - NOT FOR CONSTRUCTION

CLEMENT AVENUE SAFETY IMPROVEMENTS PROJECT
 HYBRID BIKE LANES CONCEPTUAL DESIGN OPTION
 SHEET 4/10
 JULY 2019



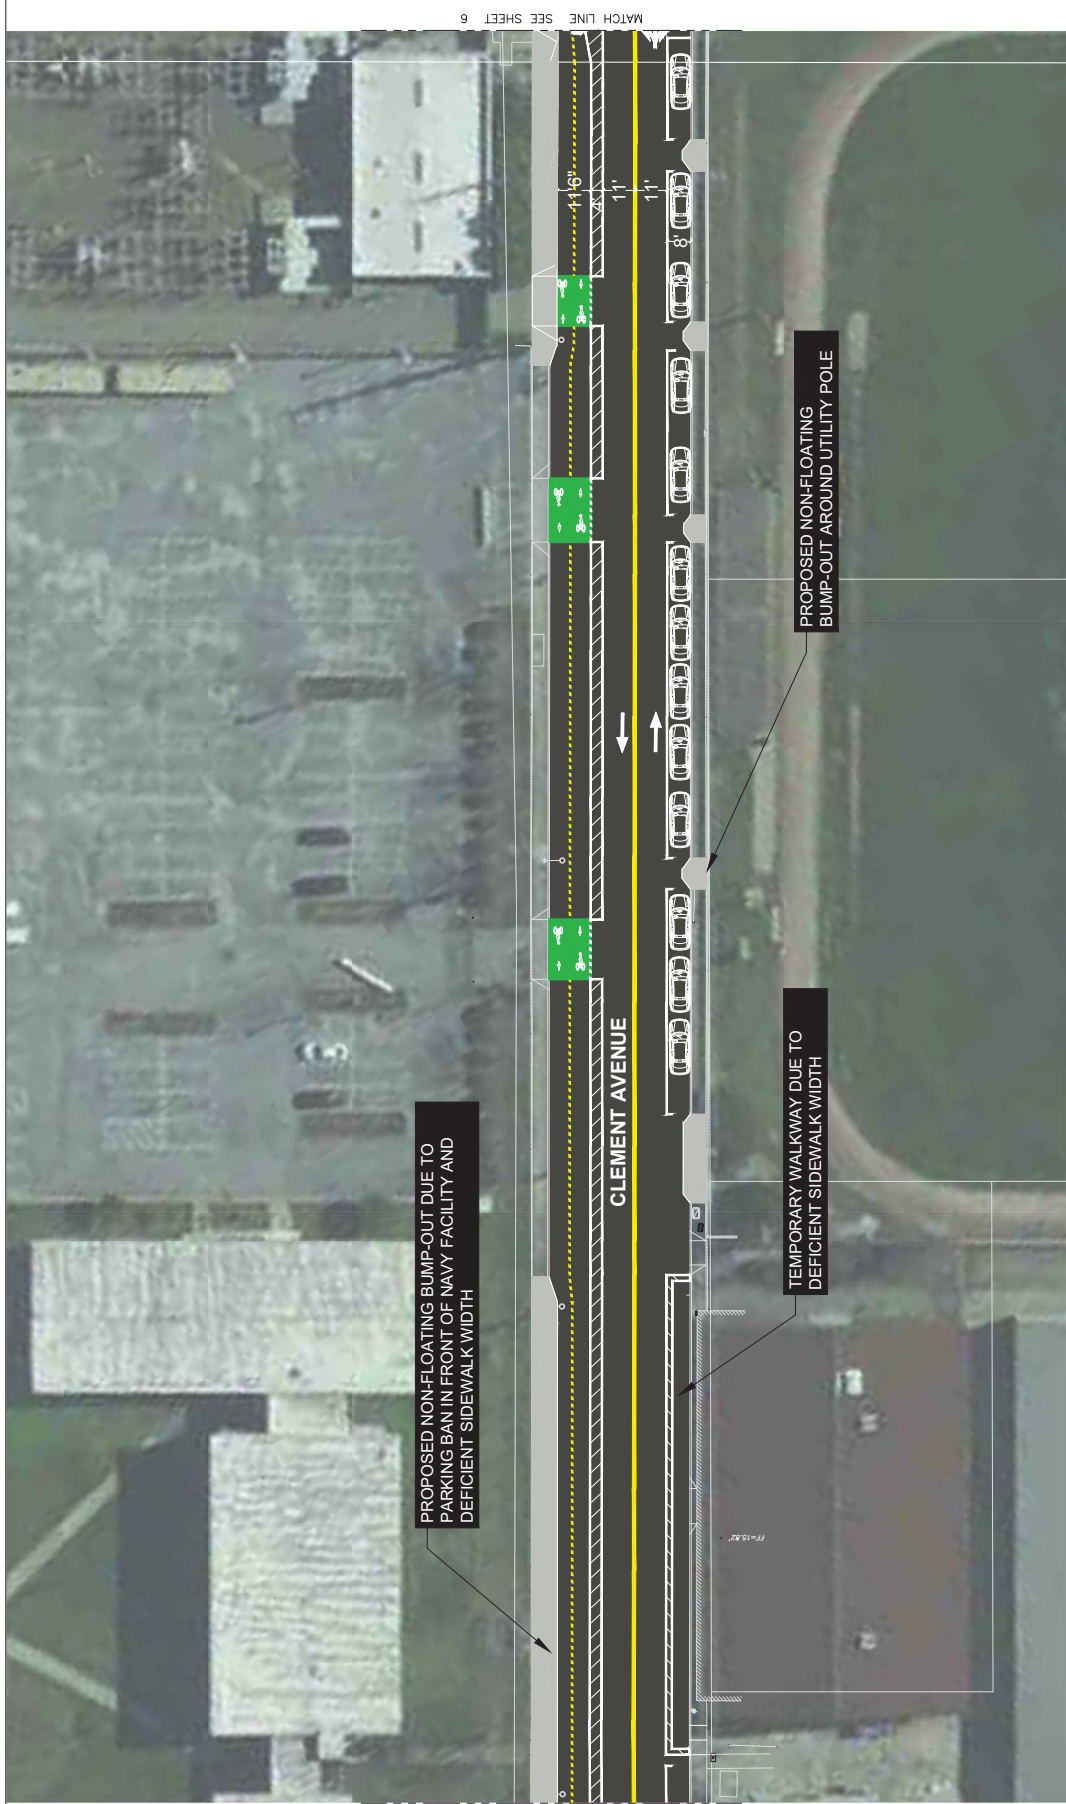

PROPOSED NON-FLOATING BUMP-OUT DUE TO PARKING BAN IN FRONT OF NAVY FACILITY AND DEFICIENT SIDEWALK WIDTH

CLEMENT AVENUE

TEMPORARY WALKWAY DUE TO DEFICIENT SIDEWALK WIDTH

PROPOSED NON-FLOATING BUMP-OUT AROUND UTILITY POLE

- PROPOSED SIDEWALK LANDSCAPING
- PROPOSED SIDEWALK CONSTRUCTION



PRELIMINARY DRAFT - NOT FOR CONSTRUCTION



CLEMENT AVENUE SAFETY IMPROVEMENTS PROJECT
 HYBRID BIKE LANES CONCEPTUAL DESIGN OPTION
 SHEET 5/10
 JULY 2019




PROPOSED SIDEWALK LANDSCAPING
 PROPOSED SIDEWALK CONSTRUCTION




PRELIMINARY DRAFT - NOT FOR CONSTRUCTION



CLEMENT AVENUE SAFETY IMPROVEMENTS PROJECT
 HYBRID BIKE LANES CONCEPTUAL DESIGN OPTION
 SHEET 6/10
 JULY 2019

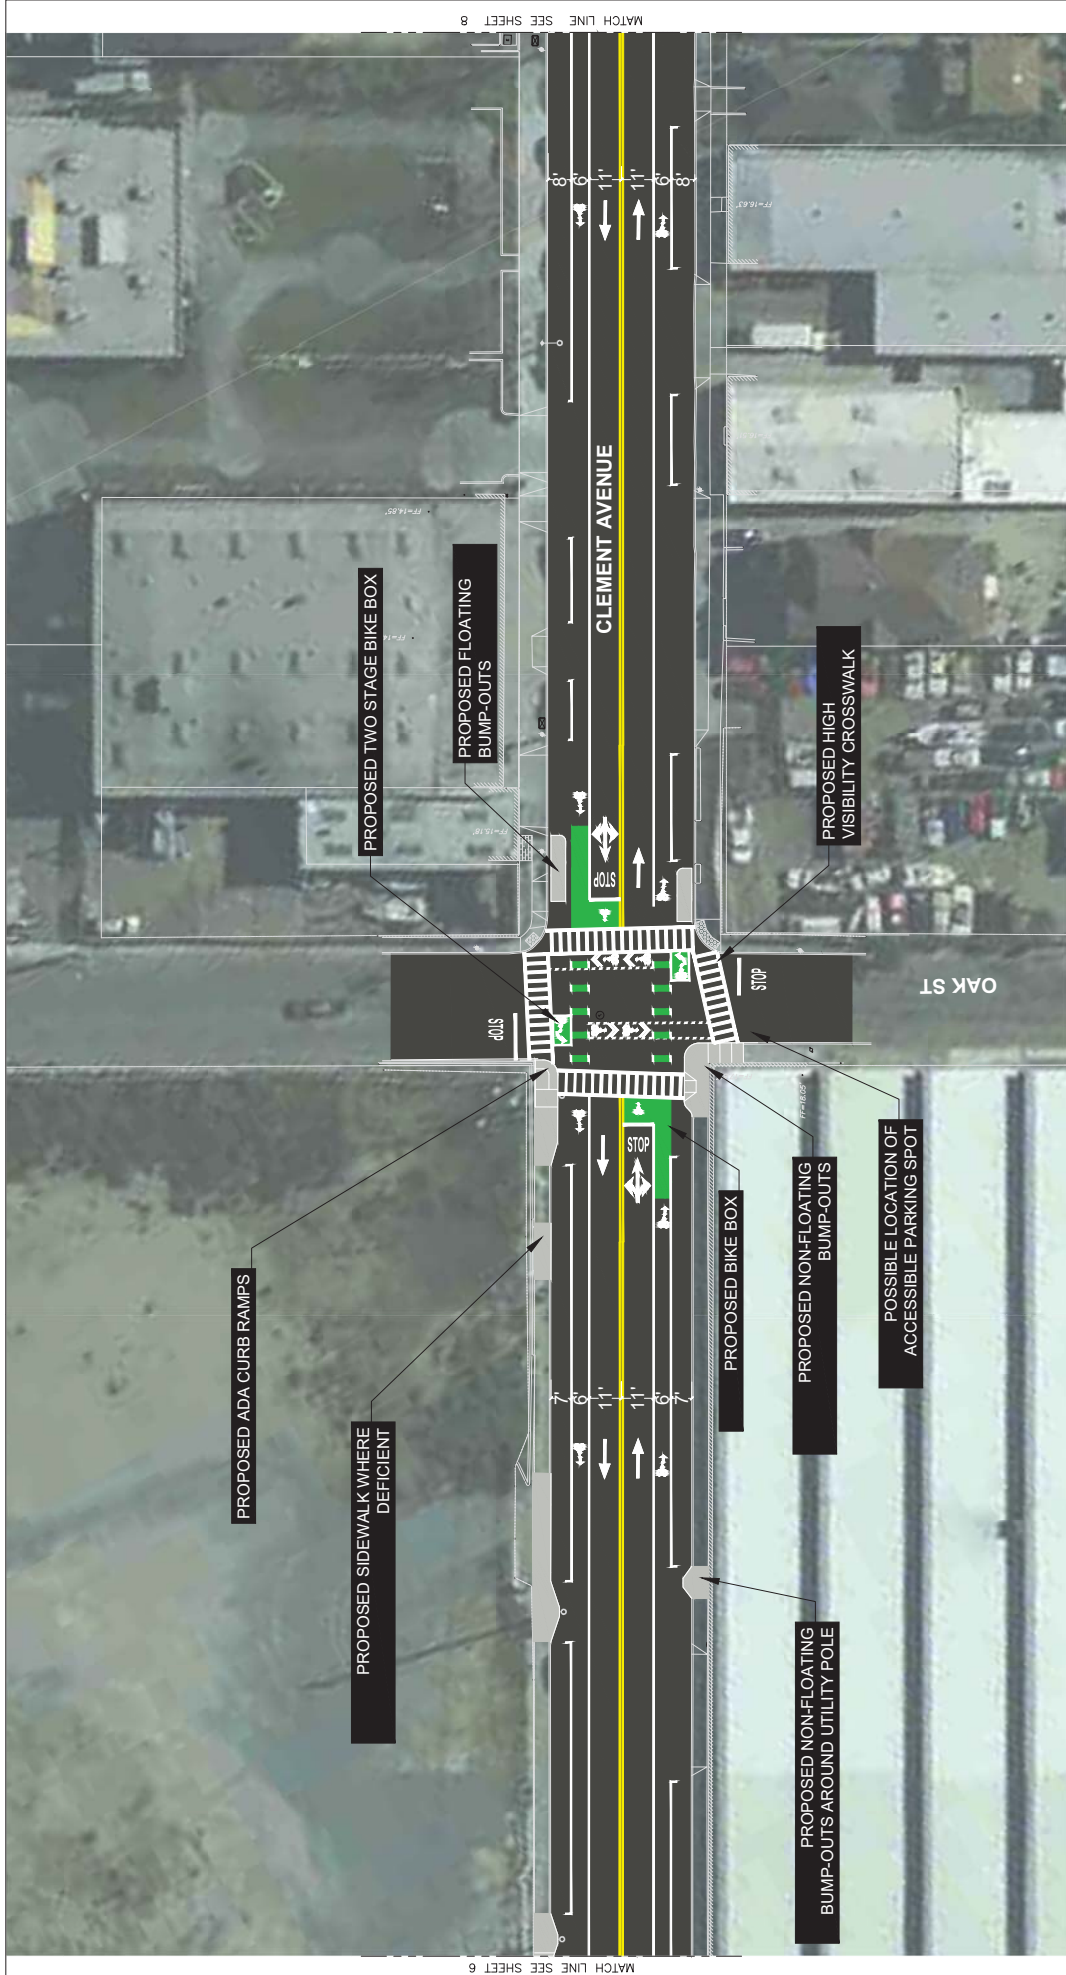


PROPOSED SIDEWALK LANDSCAPING
 PROPOSED SIDEWALK CONSTRUCTION

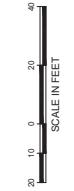

PRELIMINARY DRAFT - NOT FOR CONSTRUCTION



CLEMENT AVENUE SAFETY IMPROVEMENTS PROJECT
 HYBRID BIKE LANES CONCEPTUAL DESIGN OPTION
 SHEET 7/10
 JULY 2019

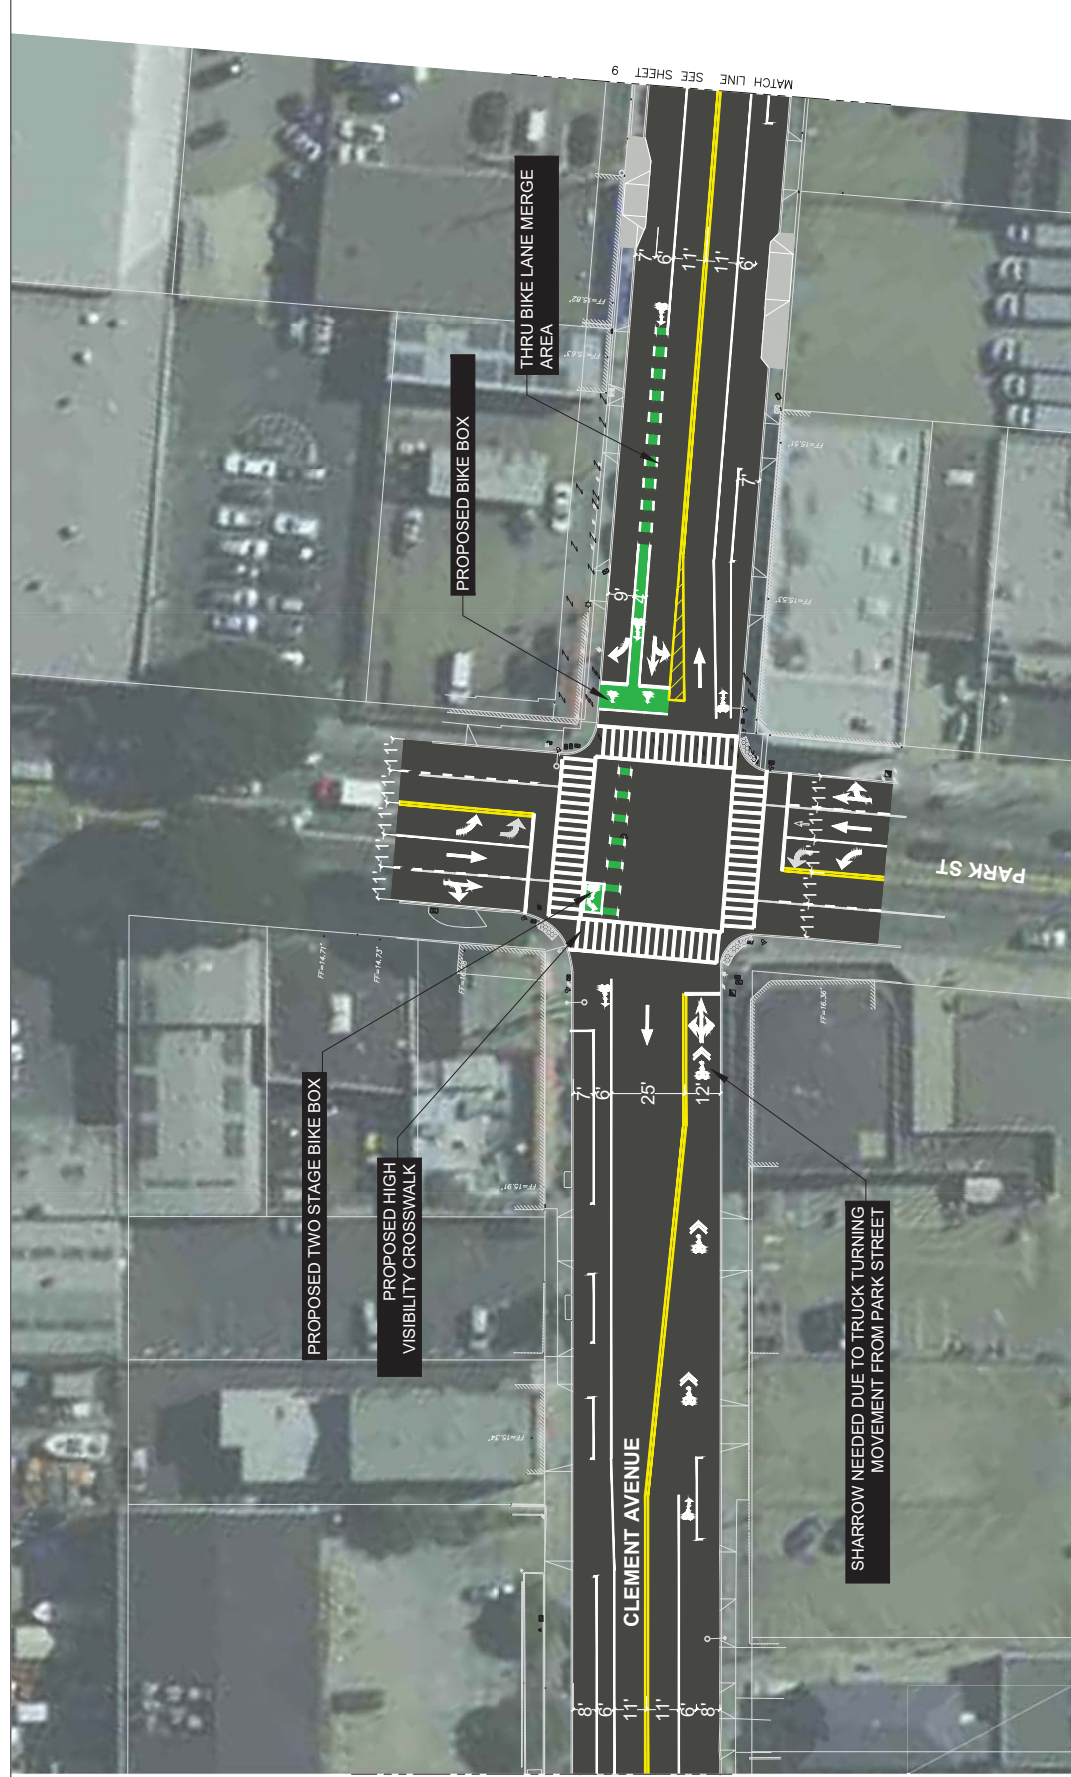

MATCH LINE SEE SHEET 9

MATCH LINE SEE SHEET 7

- PROPOSED SIDEWALK LANDSCAPING
- PROPOSED SIDEWALK CONSTRUCTION



PRELIMINARY DRAFT - NOT FOR CONSTRUCTION







- PROPOSED SIDEWALK LANDSCAPING
- PROPOSED SIDEWALK CONSTRUCTION



PRELIMINARY DRAFT - NOT FOR CONSTRUCTION



CLEMENT AVENUE SAFETY IMPROVEMENTS PROJECT
 HYBRID BIKE LANES CONCEPTUAL DESIGN OPTION
 SHEET 9/10
 JULY 2019

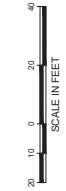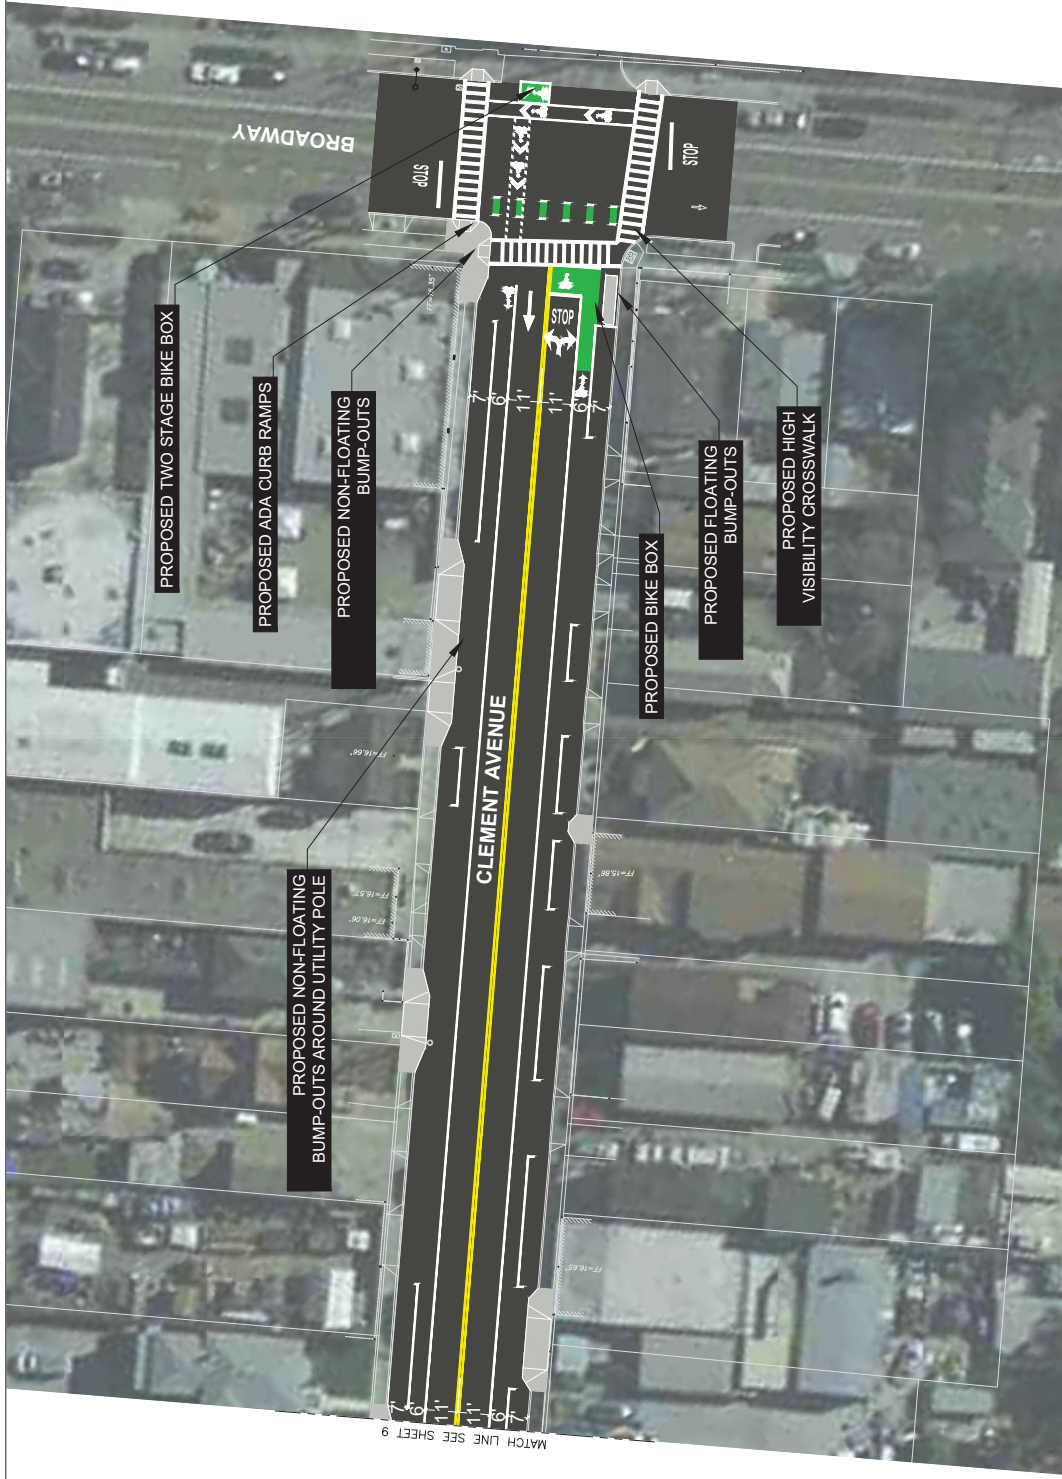

- PROPOSED SIDEWALK LANDSCAPING
- PROPOSED SIDEWALK CONSTRUCTION

PRELIMINARY DRAFT - NOT FOR CONSTRUCTION



CLEMENT AVENUE SAFETY IMPROVEMENTS PROJECT
 HYBRID BIKE LANES CONCEPTUAL DESIGN OPTION
 SHEET 10/10
 JULY 2019