

SECOND FLOOR PLAN

SCALE: 3/16"=1'-0"

2 Affordable Units
 Proposed Tenure: Sale
 Size: 1,129 sf and 1,086 sf
 Layout: 2 Bed, 2 Bath
 Income Level: Moderate

Exhibit 2
Item 6-A, 9/11/17
Planning Board Meeting

REVISION BY

James Li P.E. Consulting Engineers
 112 Palm Avenue
 Milbrae, California 94030
 Telephone: (415) 810-1188 Fax No.: (650) 692-3898
 E-mail: jamesli16@yahoo.com


New Residential Development
1435 Webster St
Alameda, CA

SECOND FLOOR PLAN



Date 04-10-2017
 Scale 3/16"=1'-0"
 Drawn J. LI
 Job 1703

Sheet
A-1.3
 3 Of 8 Sheets

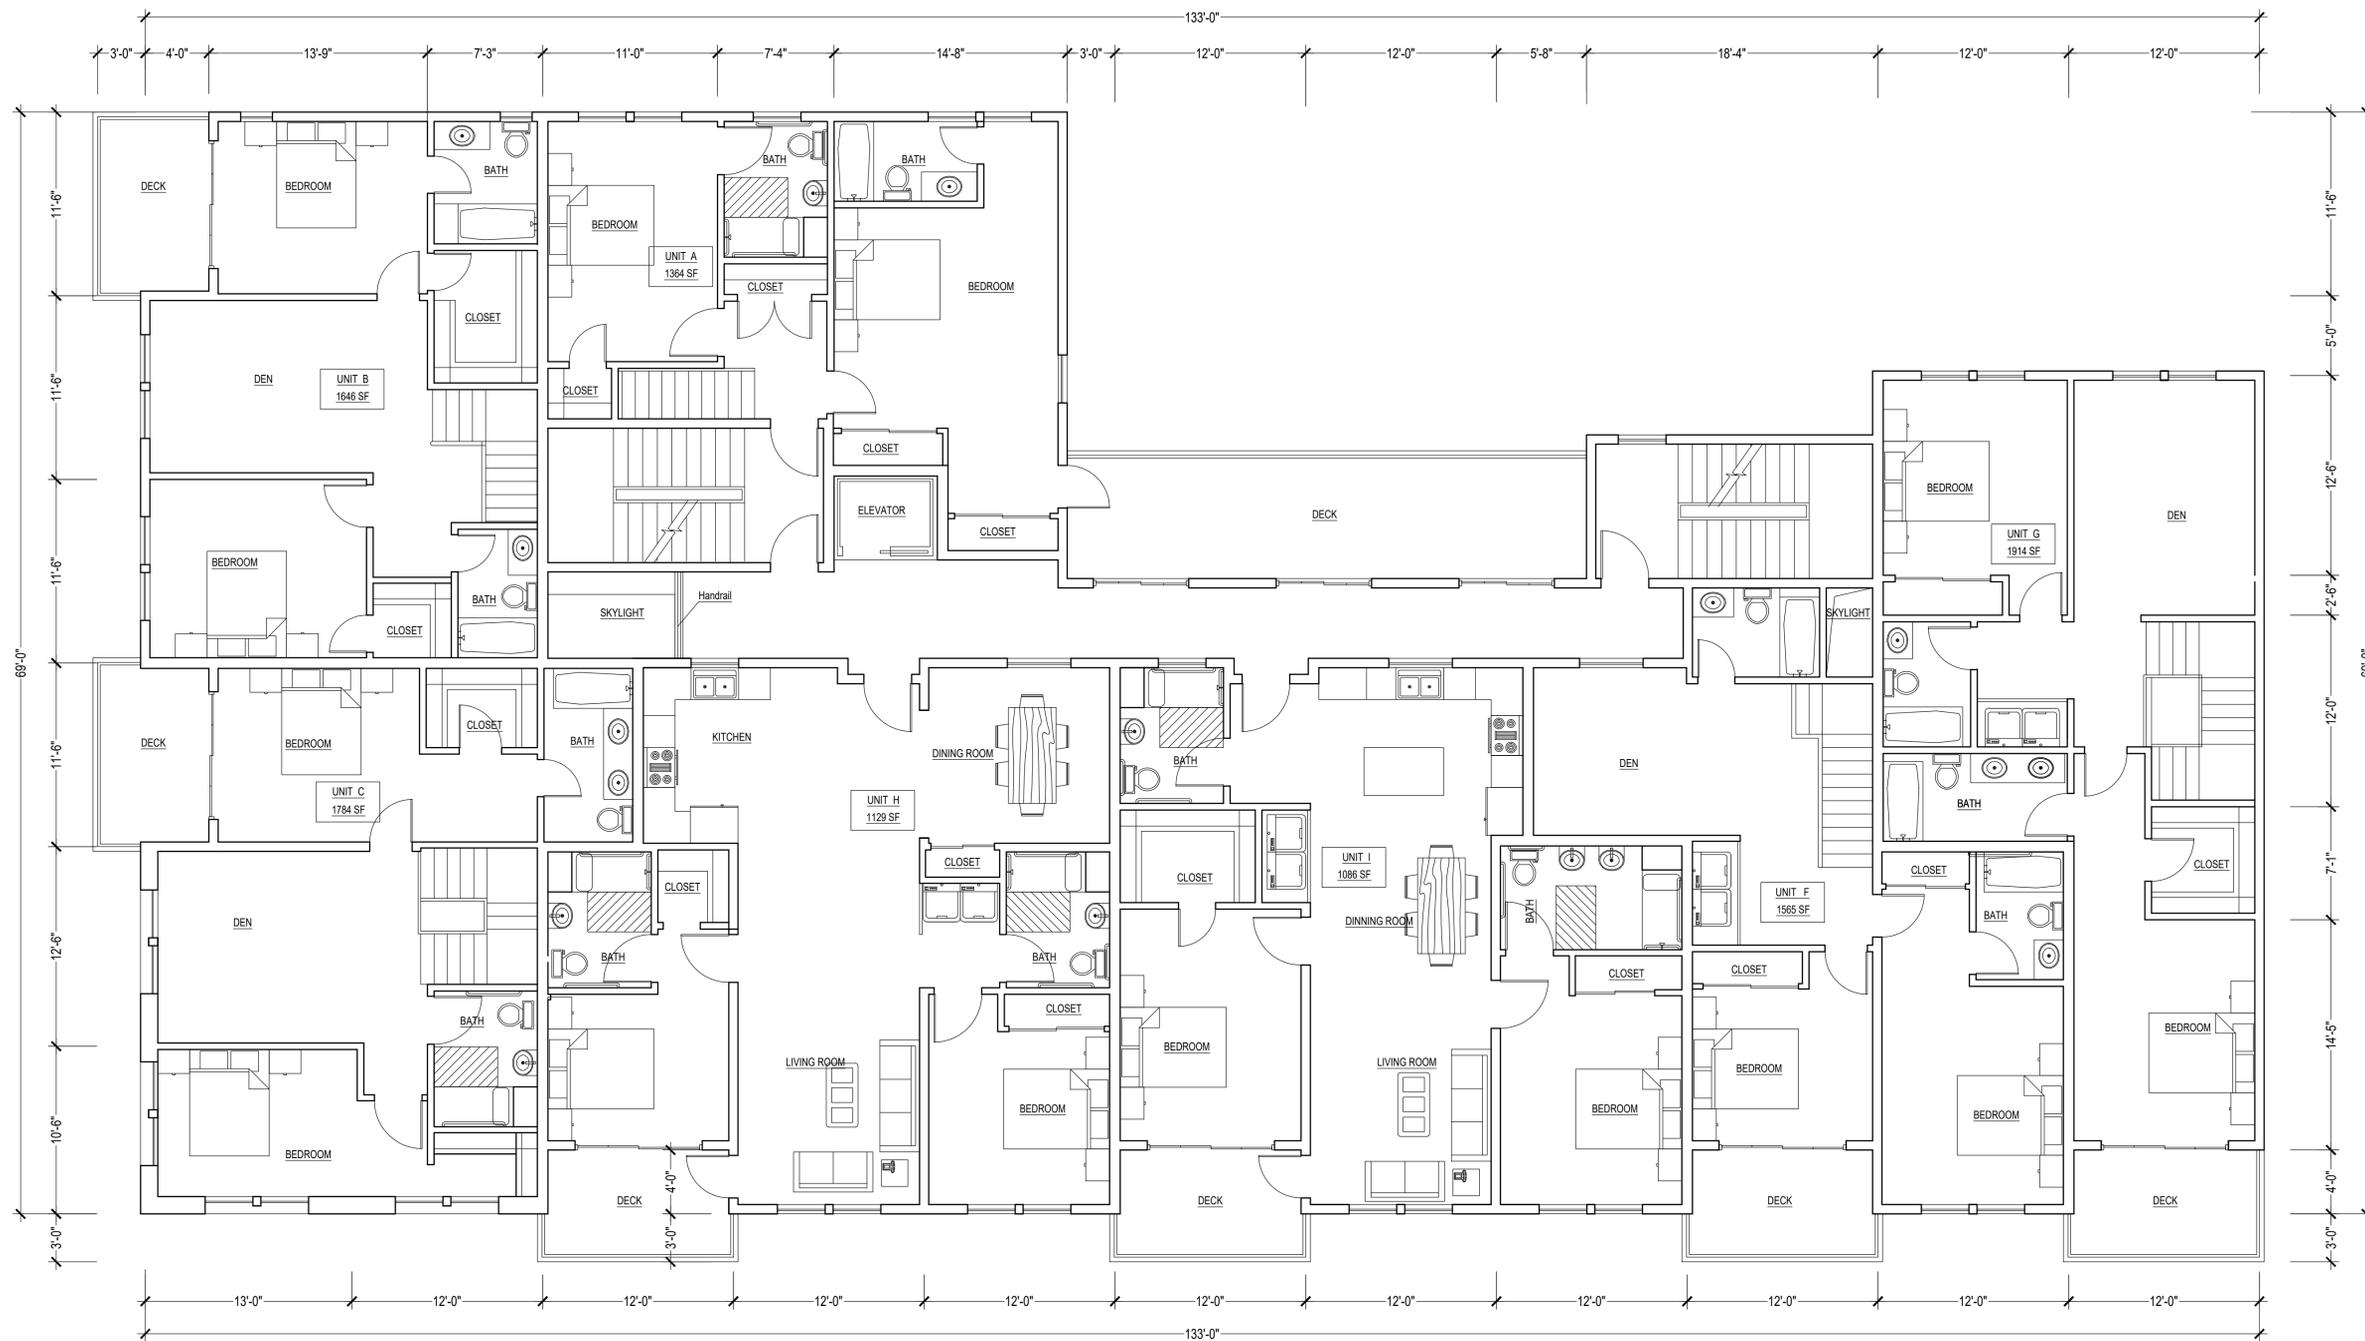

THIRD FLOOR PLAN

SCALE: 3/16"=1'-0"

REVISION BY

James Li P.E. Consulting Engineers
 112 Palm Avenue
 Milbrae, California 94030
 Telephone: (415) 810-0188 Fax No.: (650) 692-3898
 E-mail: jamesli16@yahoo.com


New Residential Development
1435 Webster St
Alameda, CA

THIRD FLOOR PLAN



Date 04-10-2017
 Scale 3/16"=1'-0"
 Drawn J. LI
 Job 1703

Sheet
A-1.4
 4 Of 8 Sheets

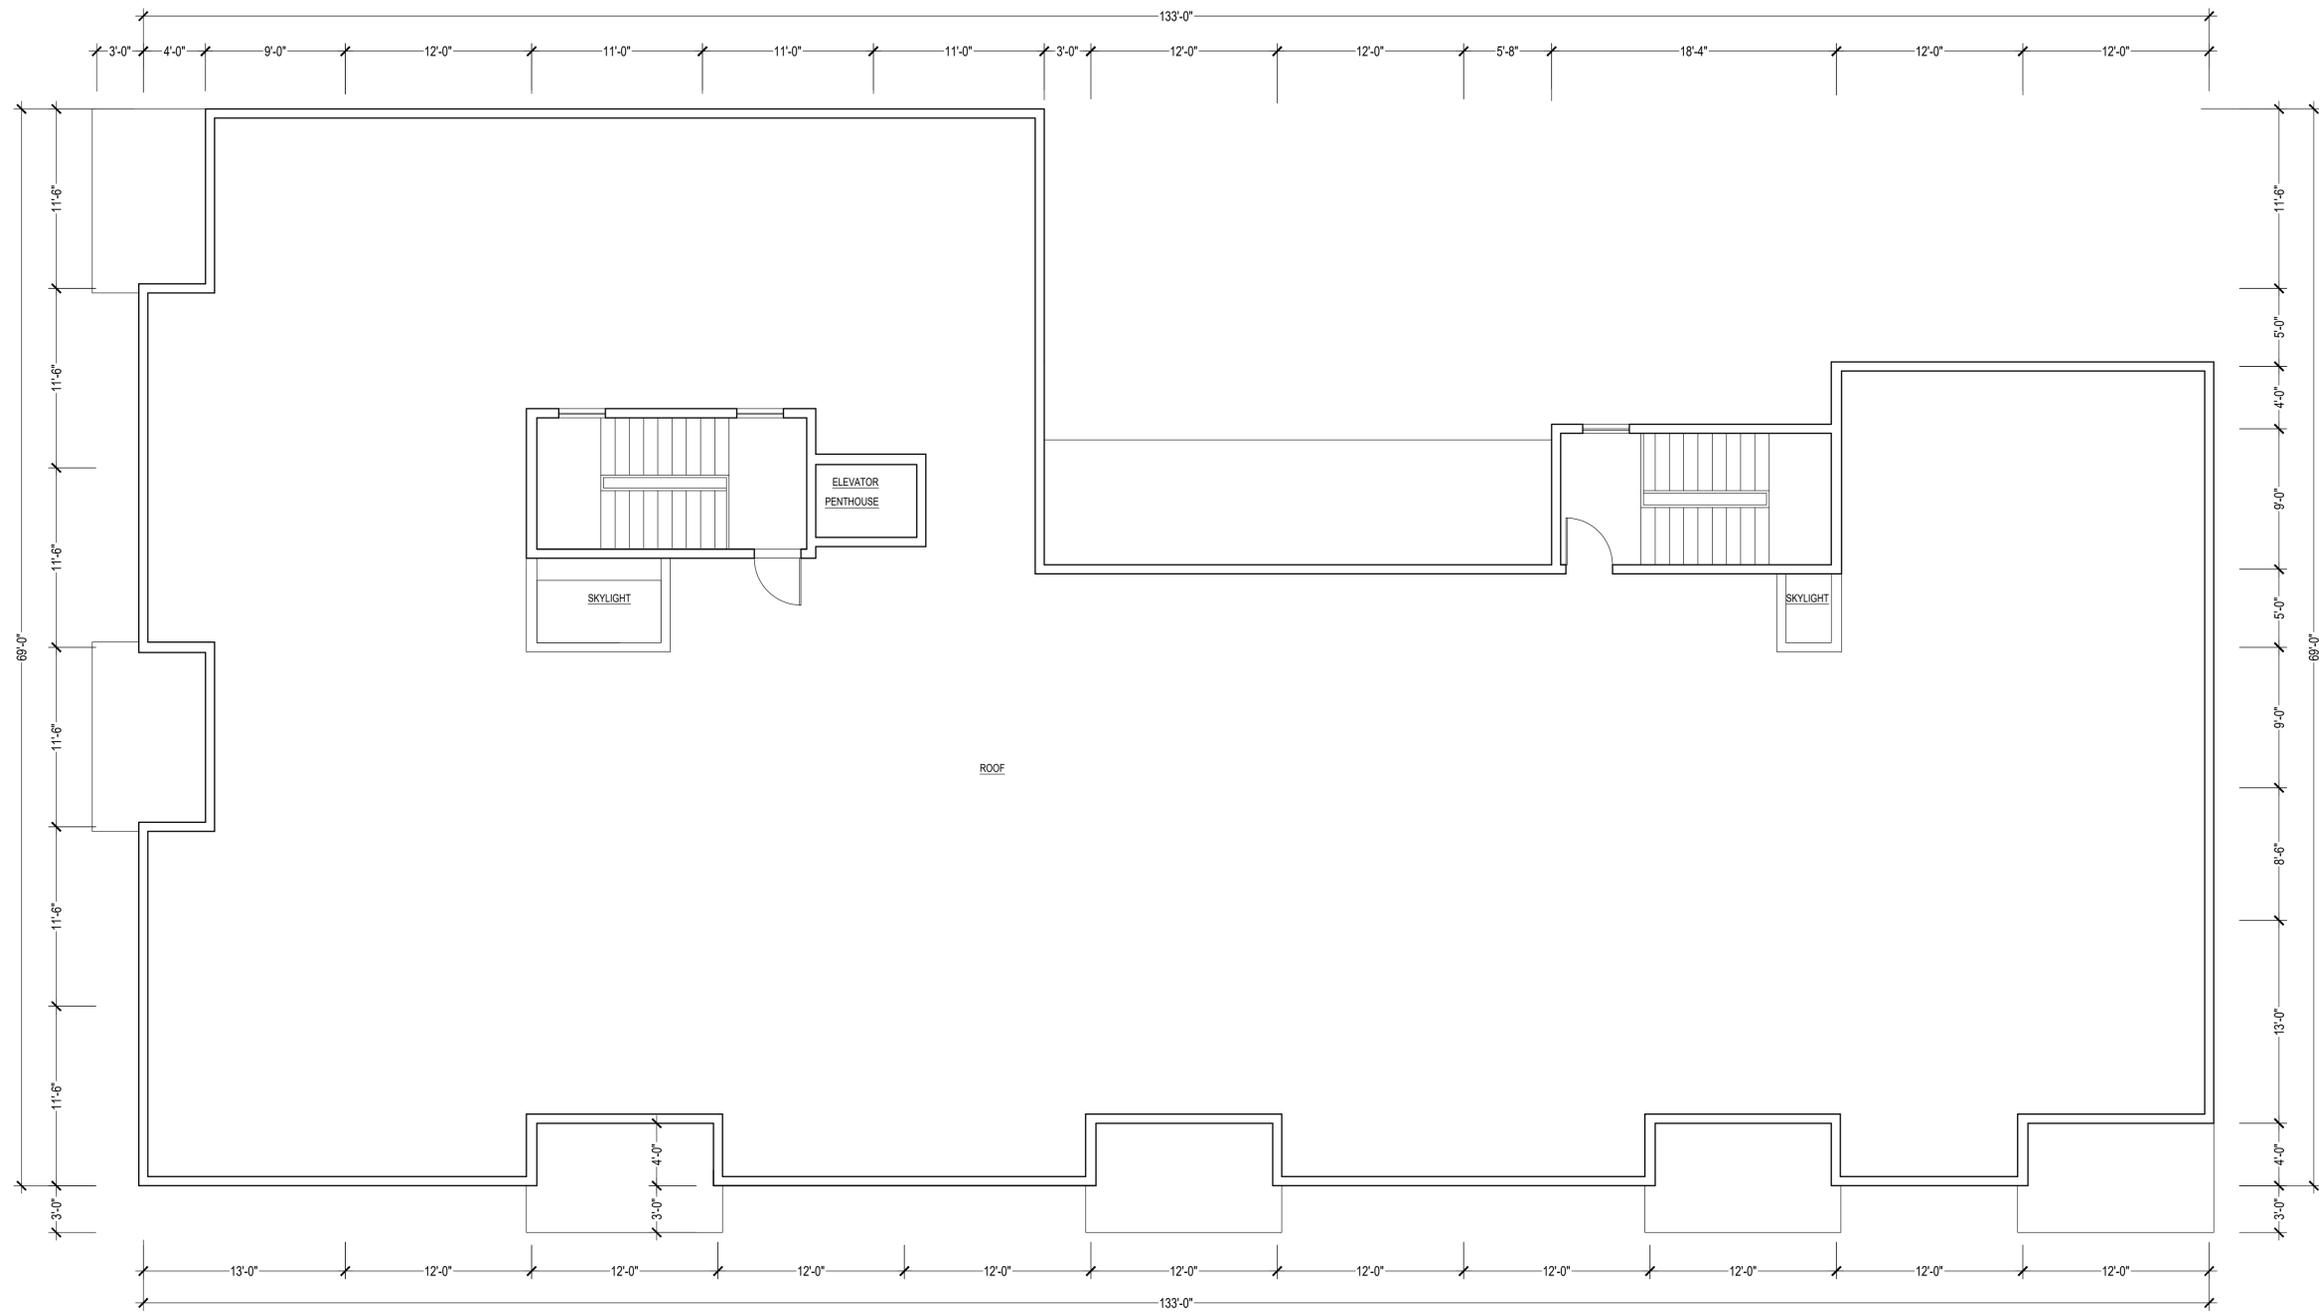

ROOF PLAN
SCALE: 3/16"=1'-0"

REVISION	BY

James Li P.E. Consulting Engineers
 112 Palm Avenue
 Milbrae, California 94030
 Telephone: (415) 810-0188 Fax No.: (650) 692-3898
 E-mail: jamesli16@yahoo.com

New Residential Development
 1435 Webster St
 Alameda, CA

ROOF PLAN



Date 04-10-2017
 Scale 3/16"=1'-0"
 Drawn J. LI
 Job 1703

Sheet
A-1.5
 5 Of 8 Sheets



WEST ELEVATION

SCALE: 3/16"=1'-0"



EAST ELEVATION

SCALE: 3/16"=1'-0"

REVISION BY

James Li P.E. Consulting Engineers
 112 Palm Avenue
 Milbrae, California 94030
 Telephone: (415) 810-0188 Fax No.: (650) 692-3898
 E-mail: jamesli16@yahoo.com

New Residential Development
 1435 Webster St
 Alameda, CA


EAST & WEST ELEVATION



Date 05-15-2017
 Scale 3/16"=1'-0"
 Drawn J. Li
 Job 1703

Sheet
A-1.6

6 Of 8 Sheets

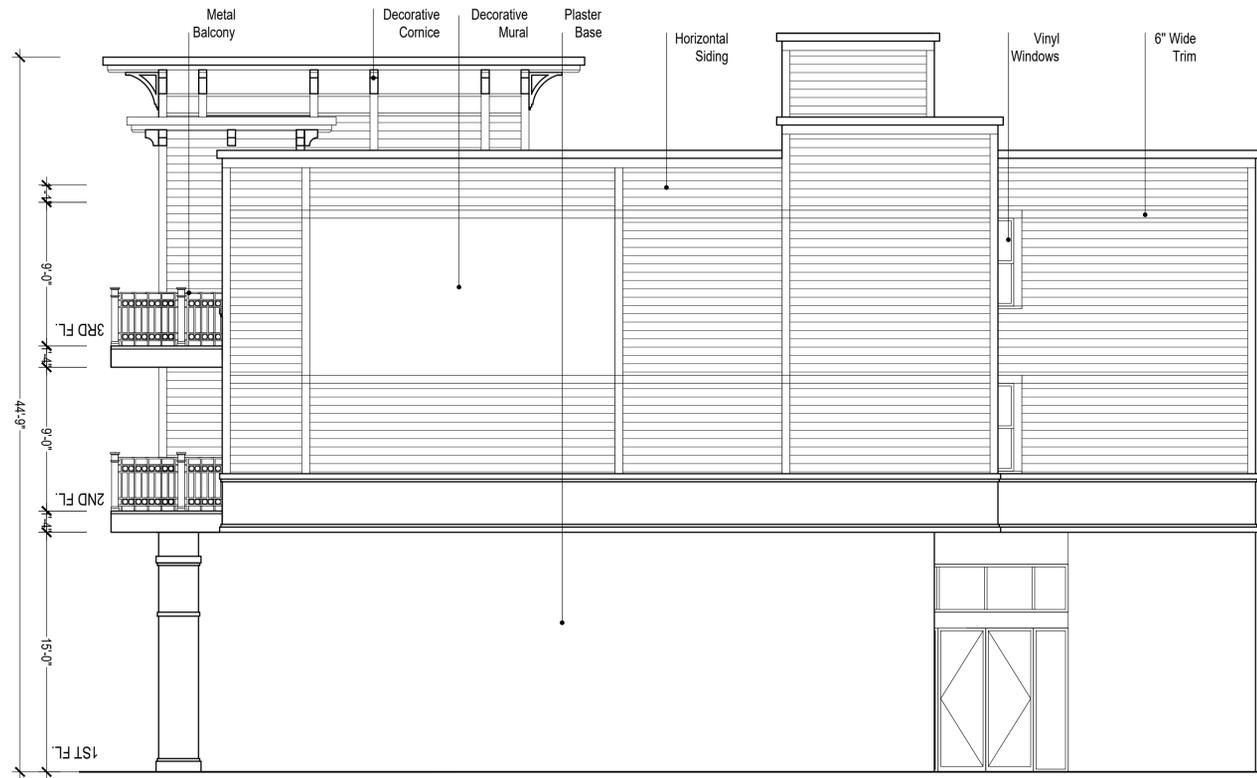

NORTH ELEVATION
SCALE: 3/16"=1'-0"



SOUTH ELEVATION
SCALE: 3/16"=1'-0"

REVISION	BY

James Li P.E. Consulting Engineers
112 Palm Avenue
Milbrae, California 94030
Telephone: (415) 810-0188 Fax No.: (650) 692-3898
E-mail: jamesli16@yahoo.com

New Residential Development
1435 Webster St
Alameda, CA

NORTH & SOUTH ELEVATION



Date 05-15-2017
Scale 3/16"=1'-0"
Drawn J. Li
Job 1703

Sheet
A-1.7
7 Of 8 Sheets