

1419 Park Street, Suite I  
Proposed Site Plan


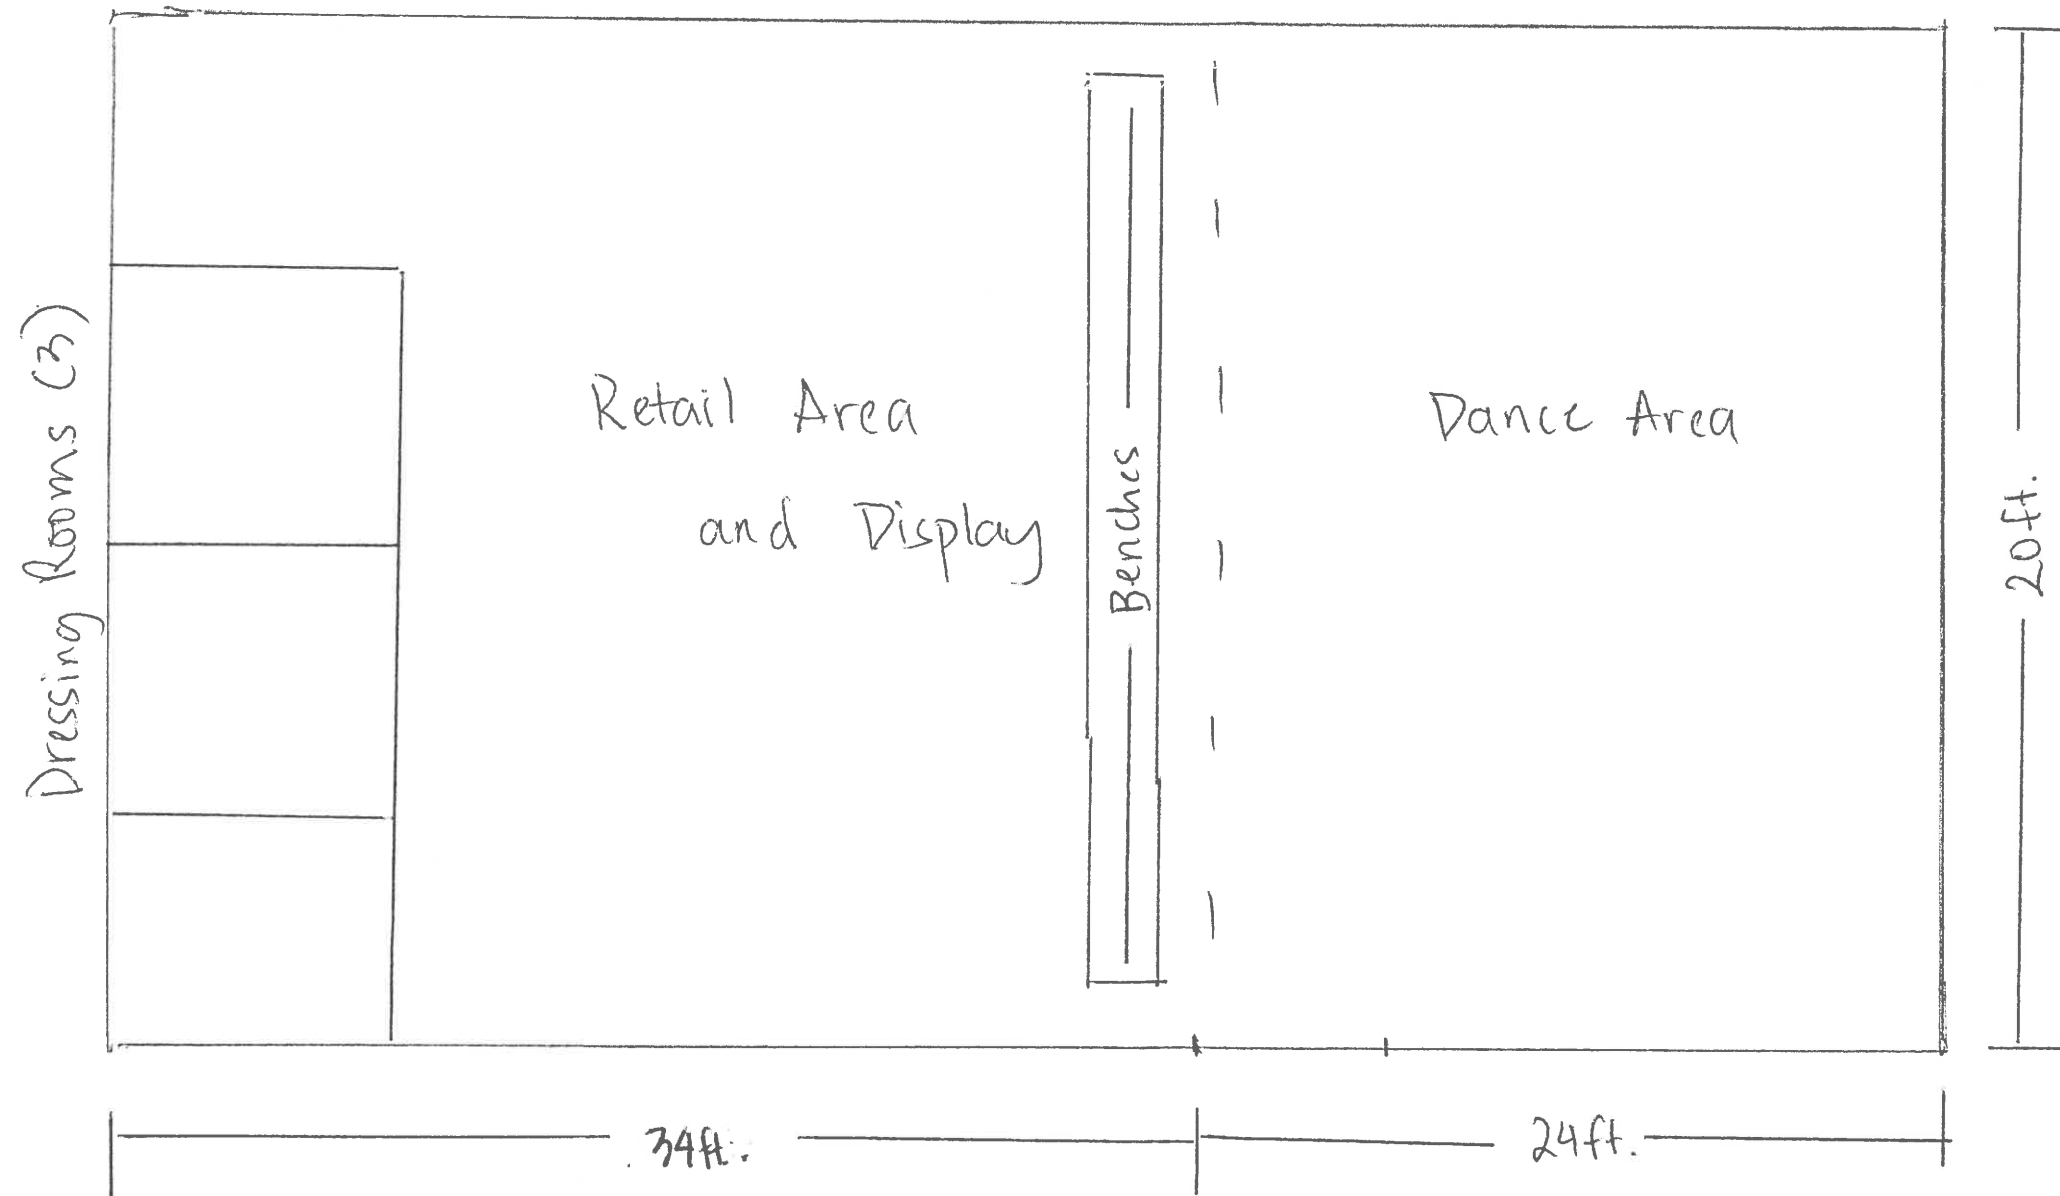


Exhibit 1  
Item 3-A, February 25, 2019  
Zoning Administrator Hearing





EXISTING ELEVATION AT PARK ST.

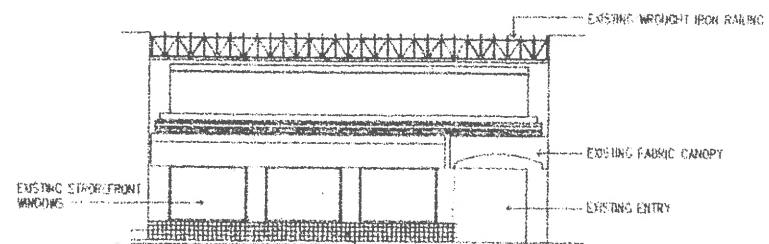

EXISTING FLOOR PLAN

PILLOW PARK PLAZA  
194 PARK STREET, ALAMEDA, CA 94501

8' 4' 0' 8' 16'  
1/8" = 1'-0"

**C+RA**  
Choi + Robles  
Architecture, LLP  
2251 HARBOR BAY PARKWAY  
ALAMEDA, CALIFORNIA 94502  
TEL (910) 523-0023

