


\\AH-WORK\Y Drive\2318 Central\AA-2318CentralPlan.dwg, 11/7/2024 5:09:21 PM

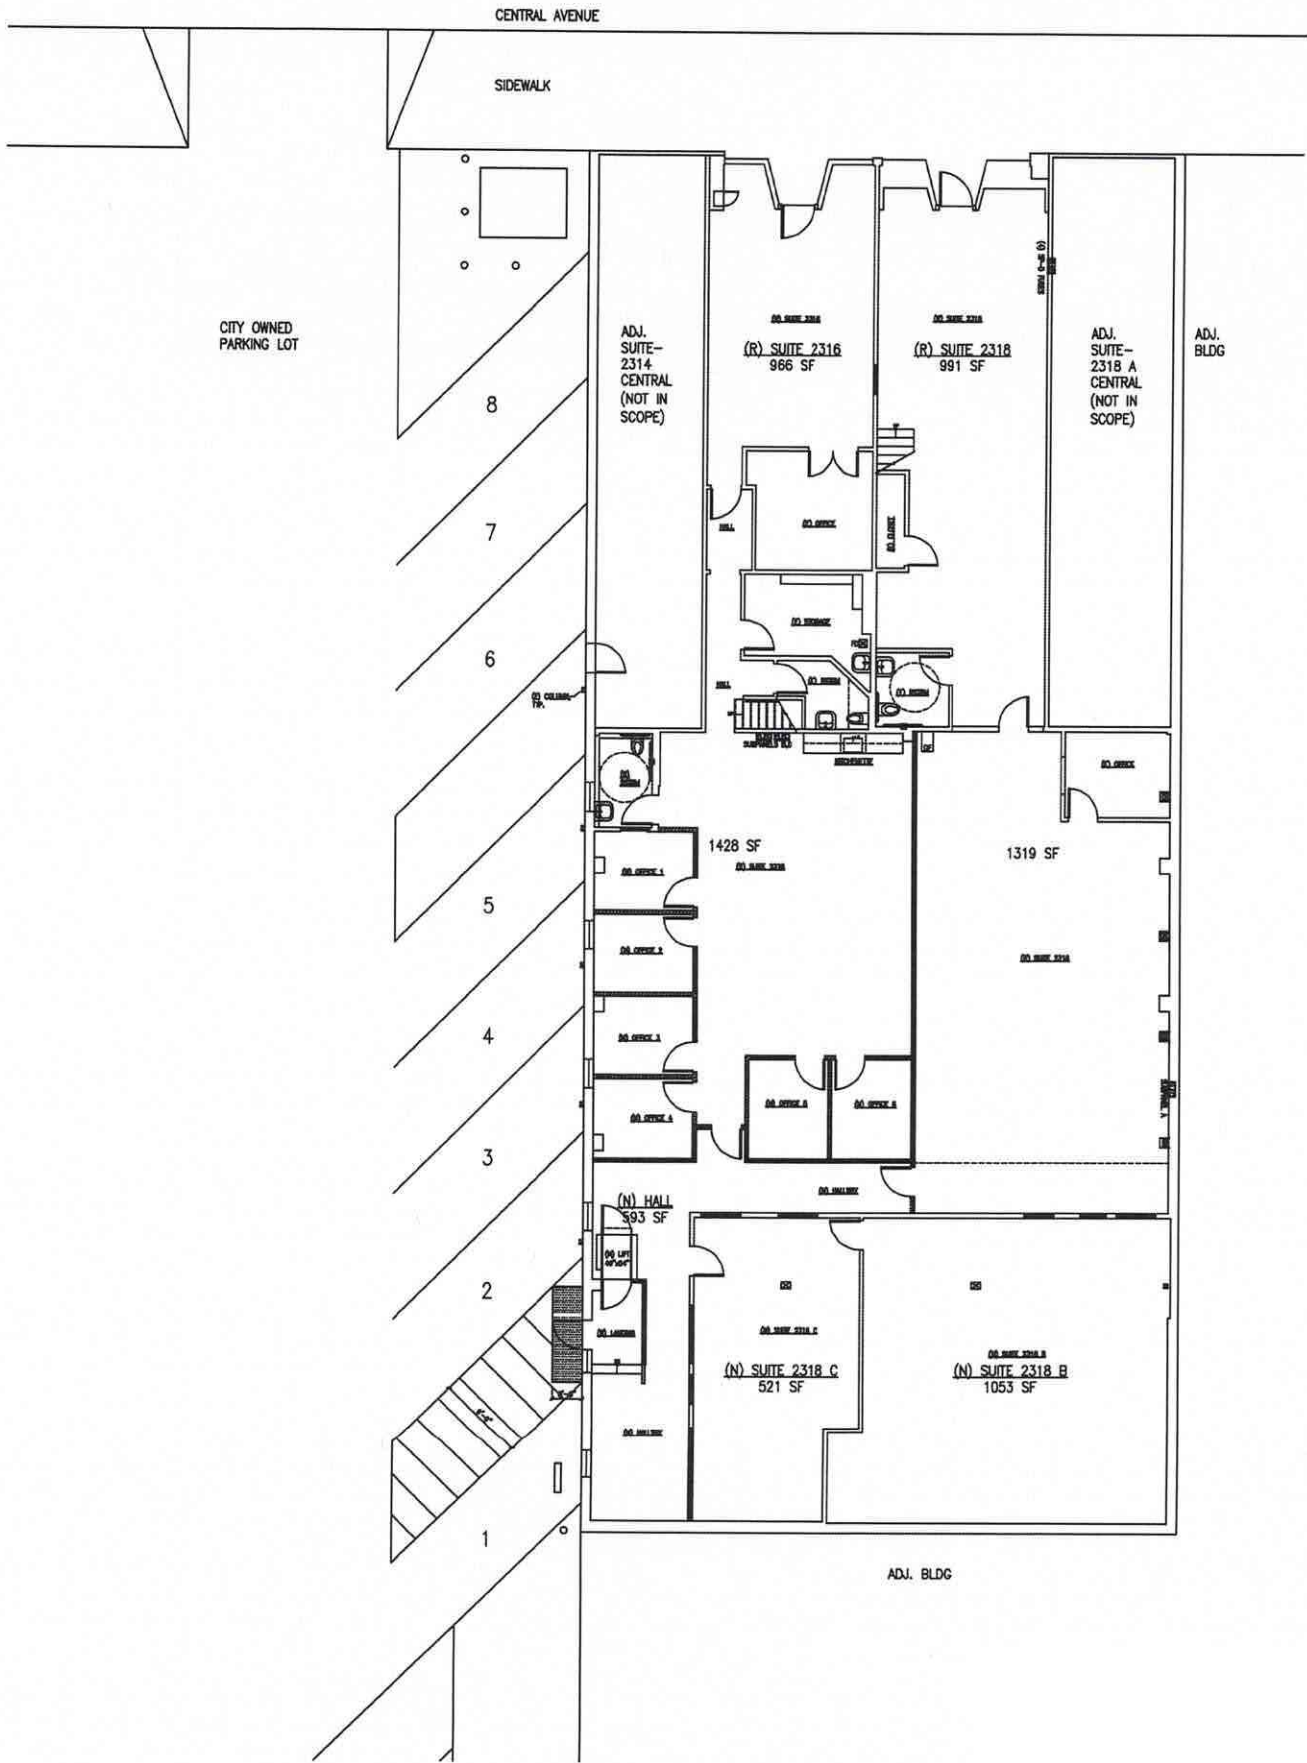

PROPOSED CONDITIONS

\\AH-WORK\Y Drive\2318 Central\AA-2318CentralPlan.dwg, 11/7/2024 5:09:42 PM

AREA IN RED IS
PROPOSED
NON-EXCLUSIVE
EASEMENT AREA

