


[illegible]

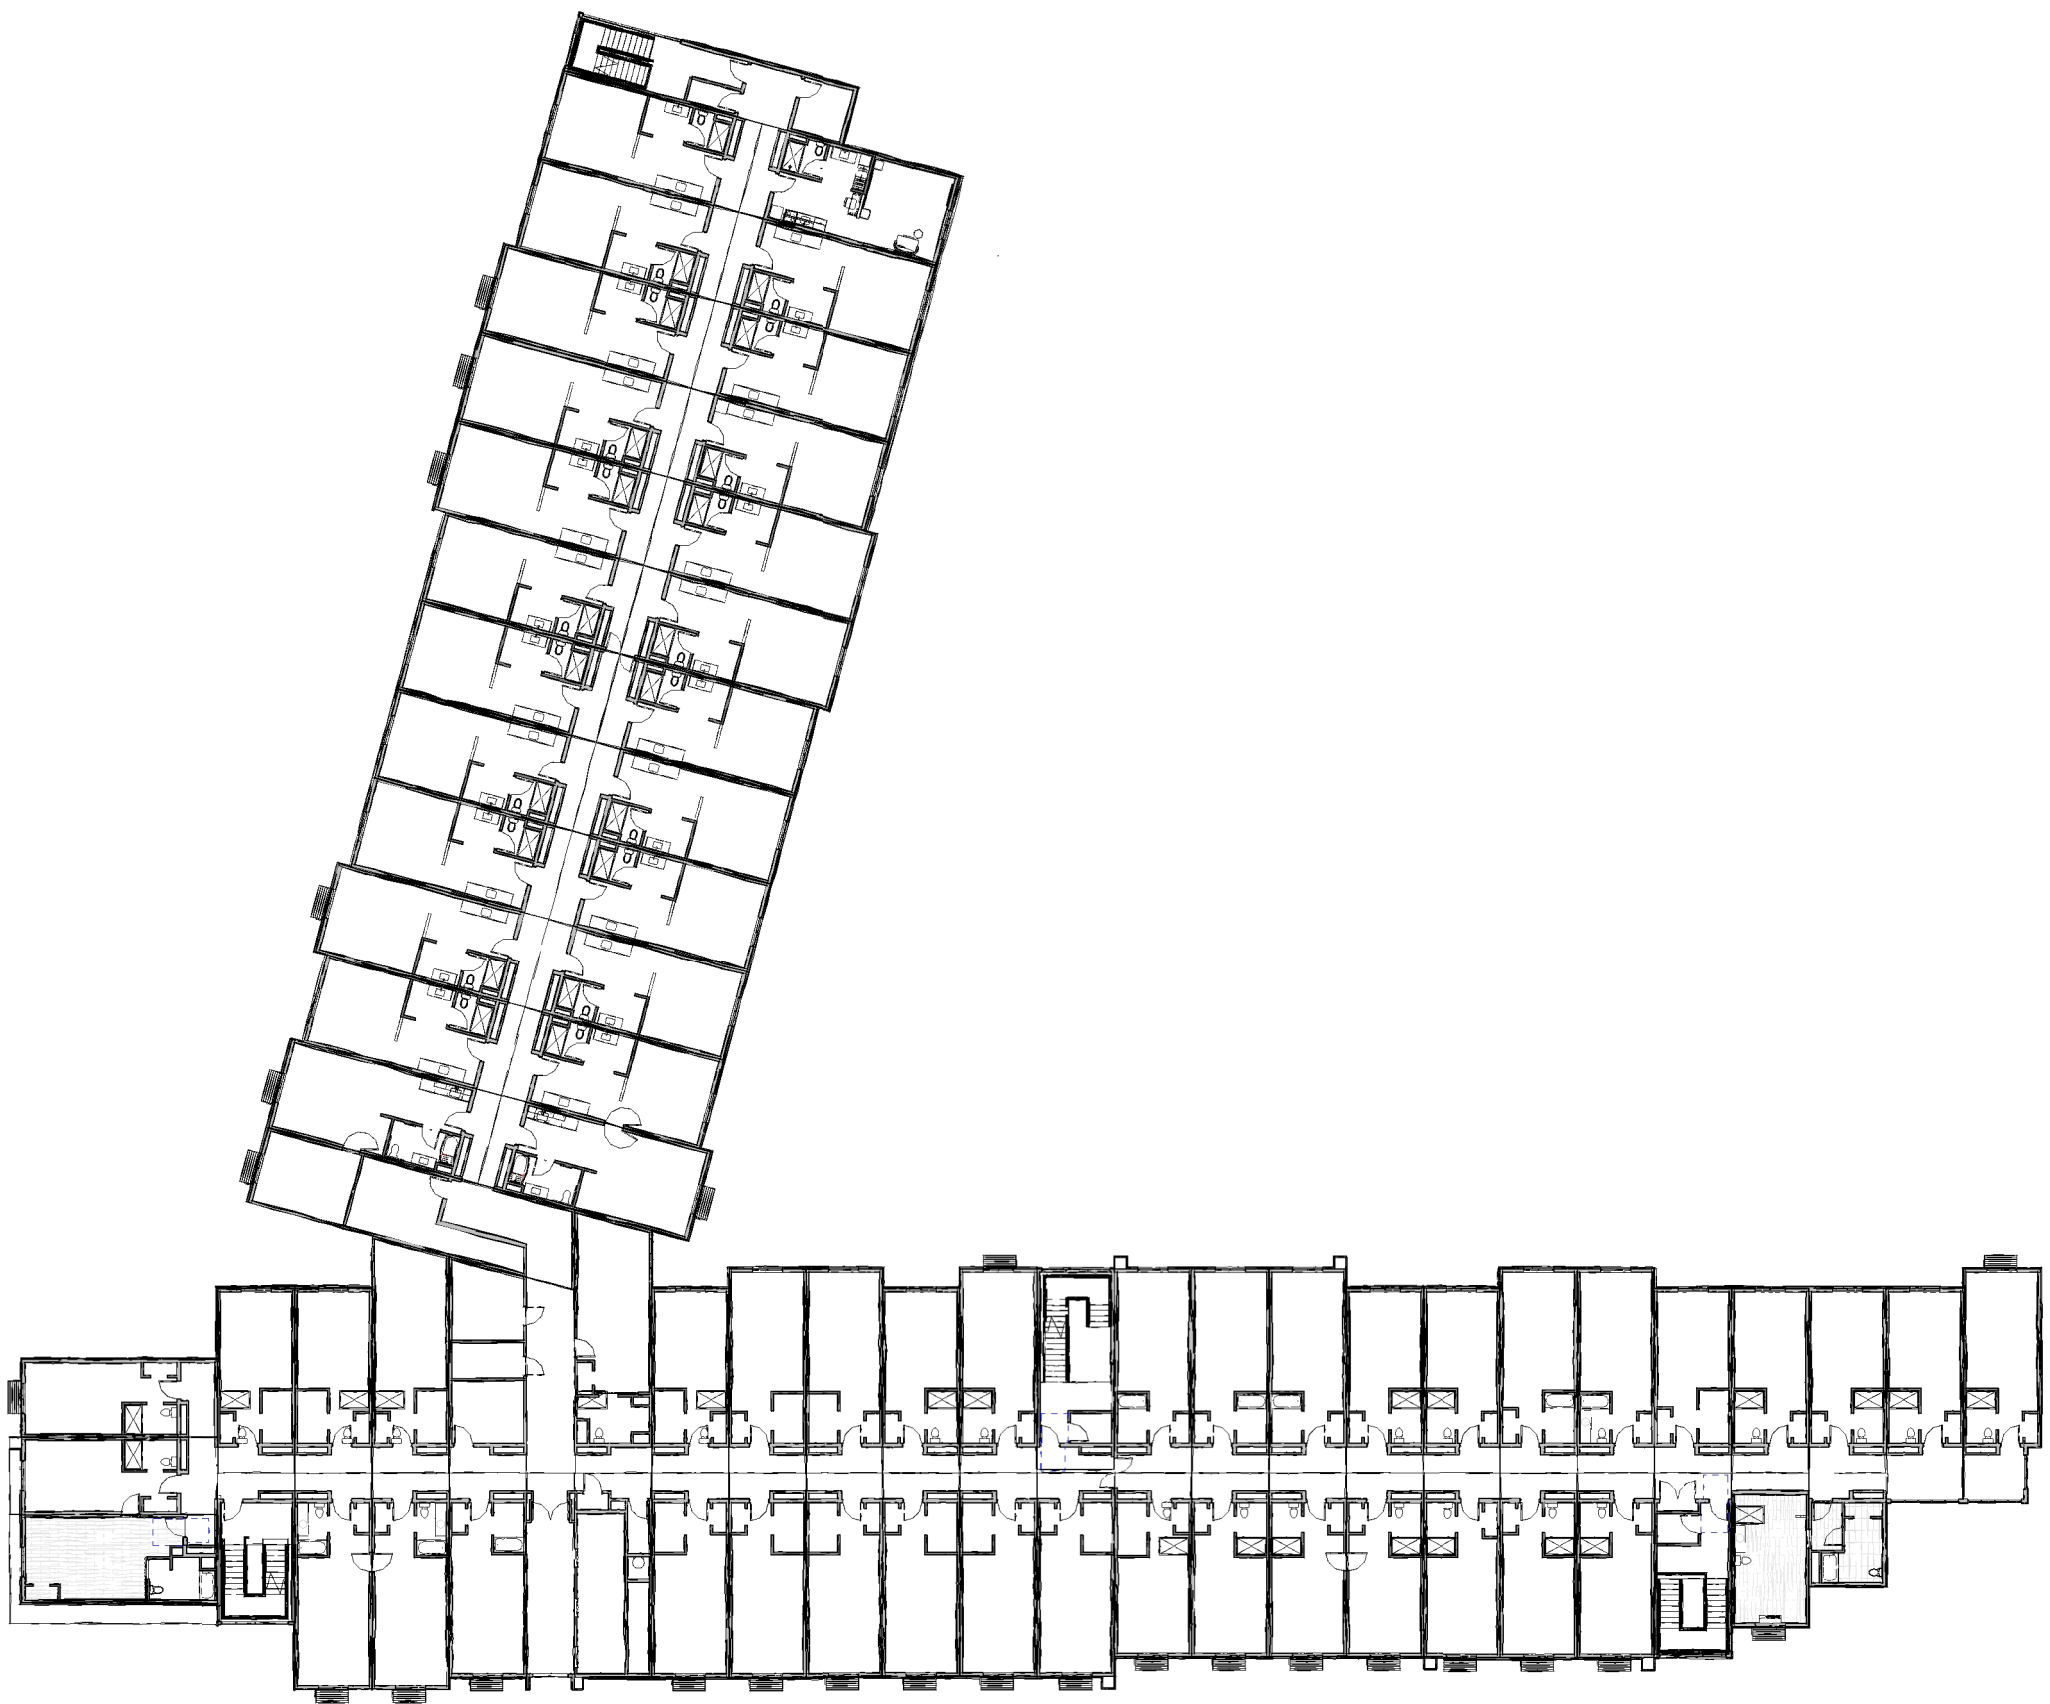


3 PRESENTATION PLAN - 3RD FLOOR

SD2 SCALE : 1/32" = 1'-0"




2 PRESENTATION PLAN - 2ND FLOOR

SD2 SCALE : 1/32" = 1'-0"

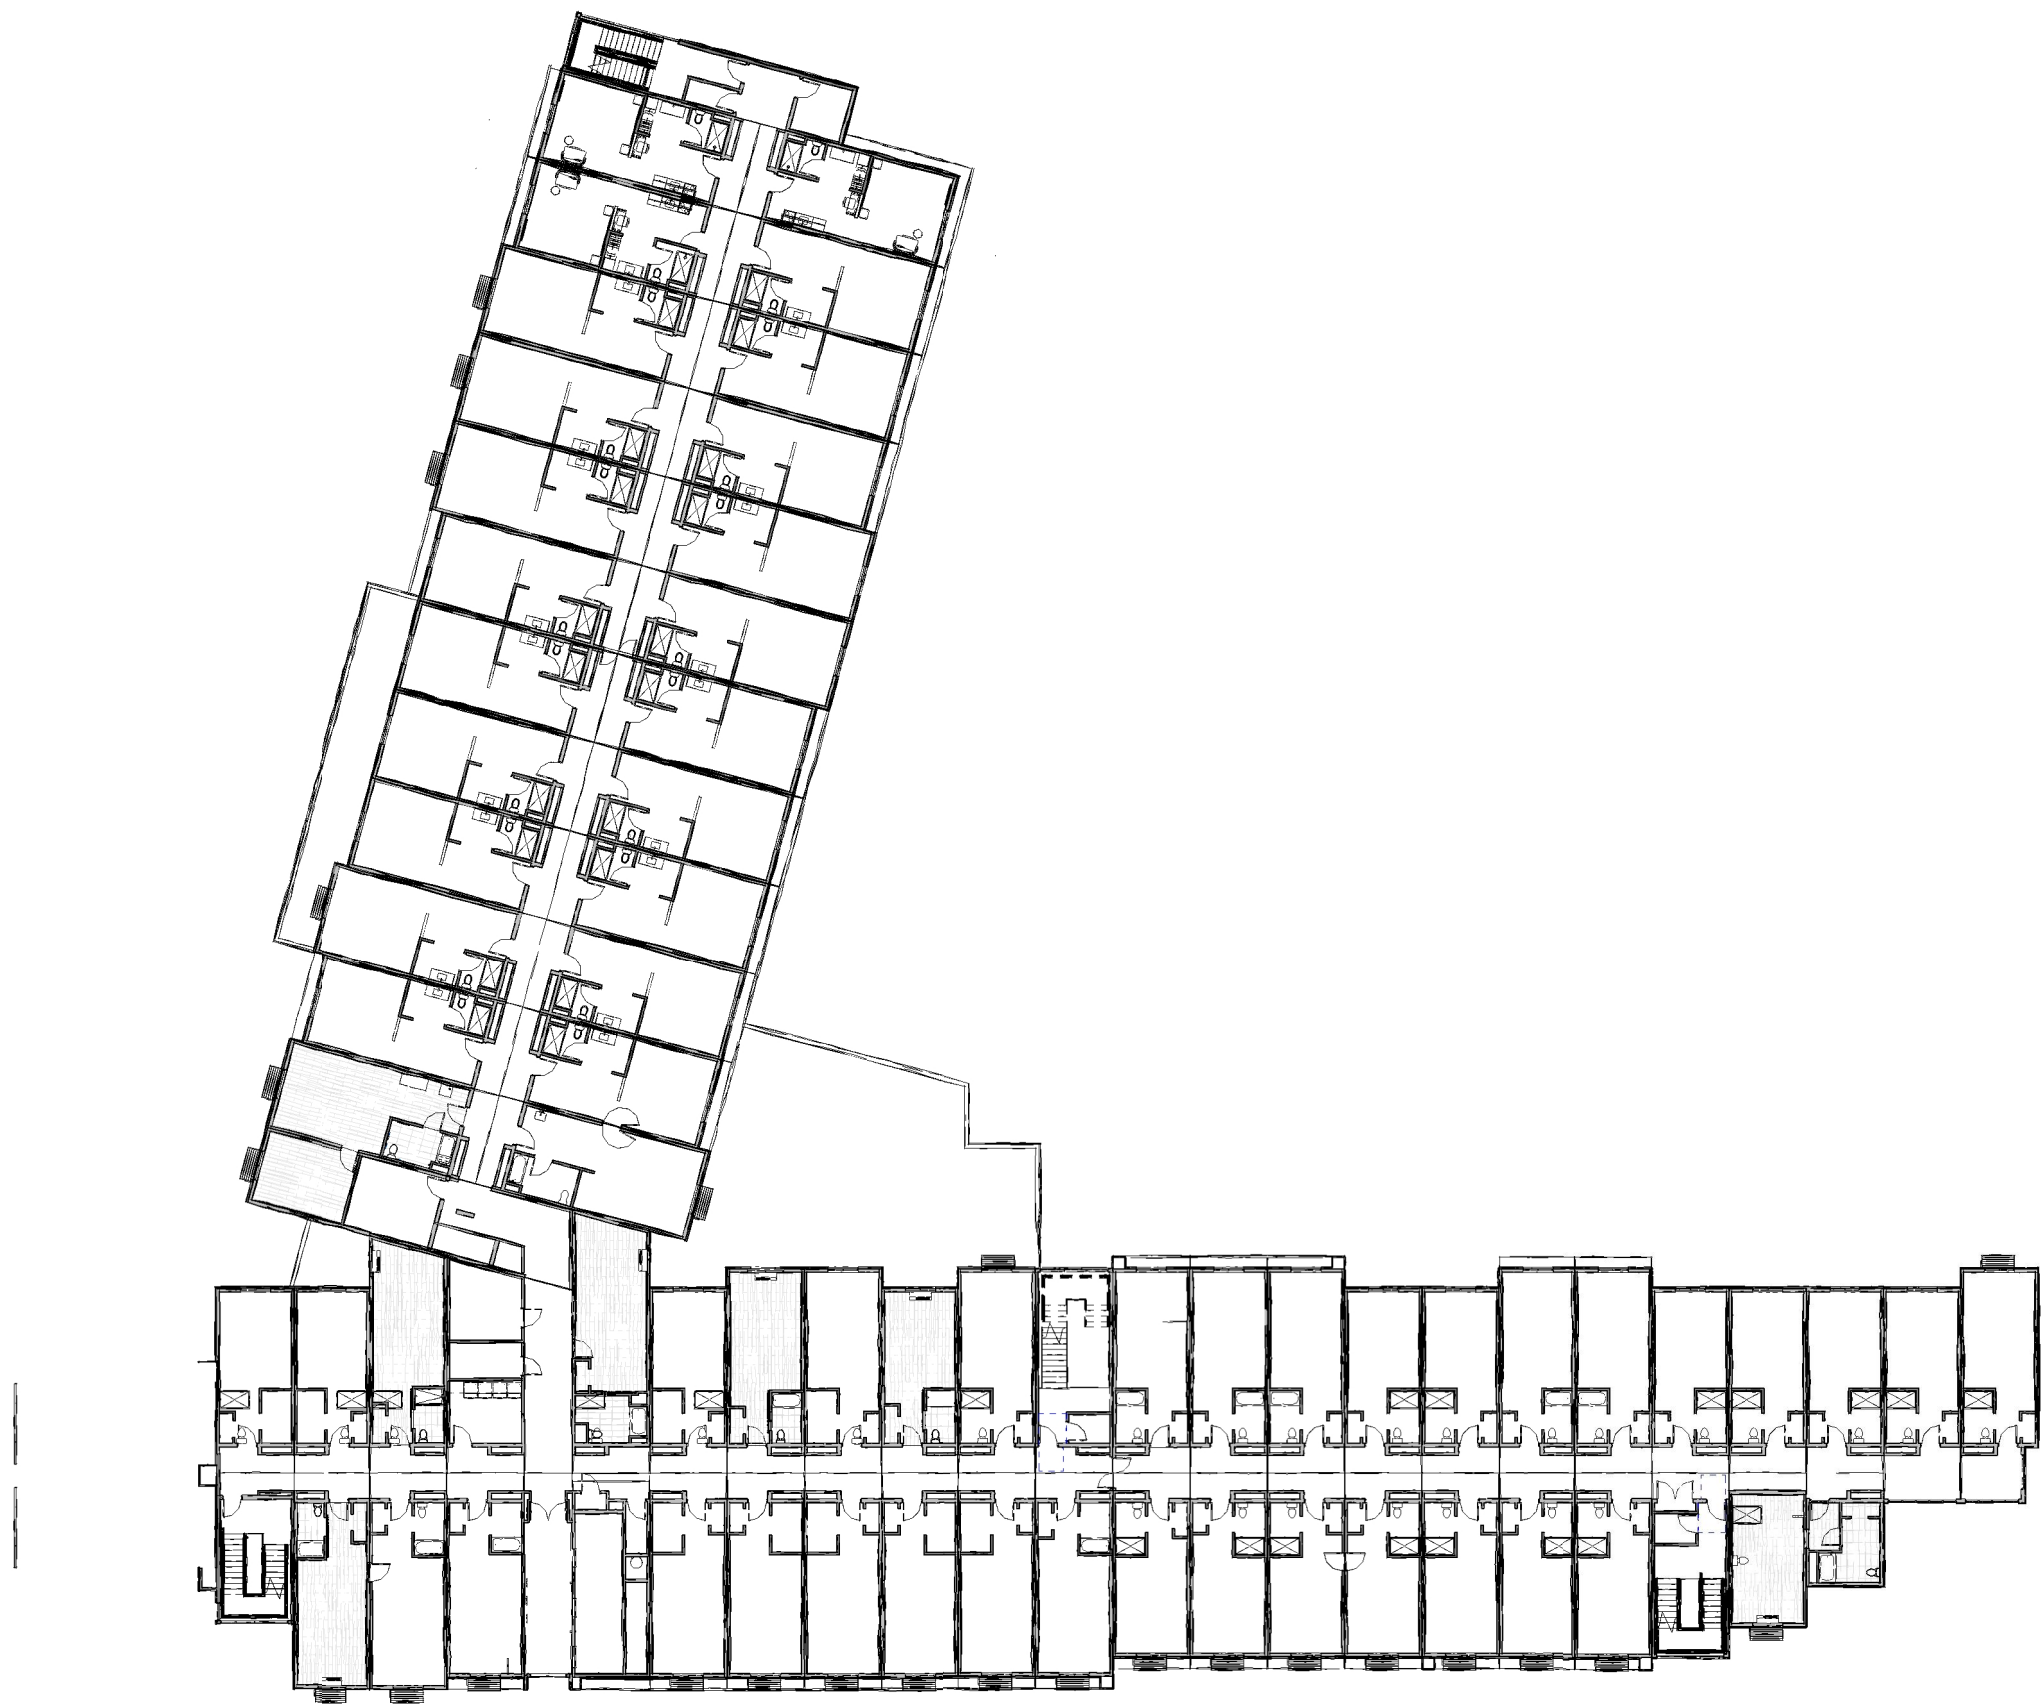


1 PRESENTATION PLAN - 1ST FLOOR

SD2 SCALE : 1/32" = 1'-0"

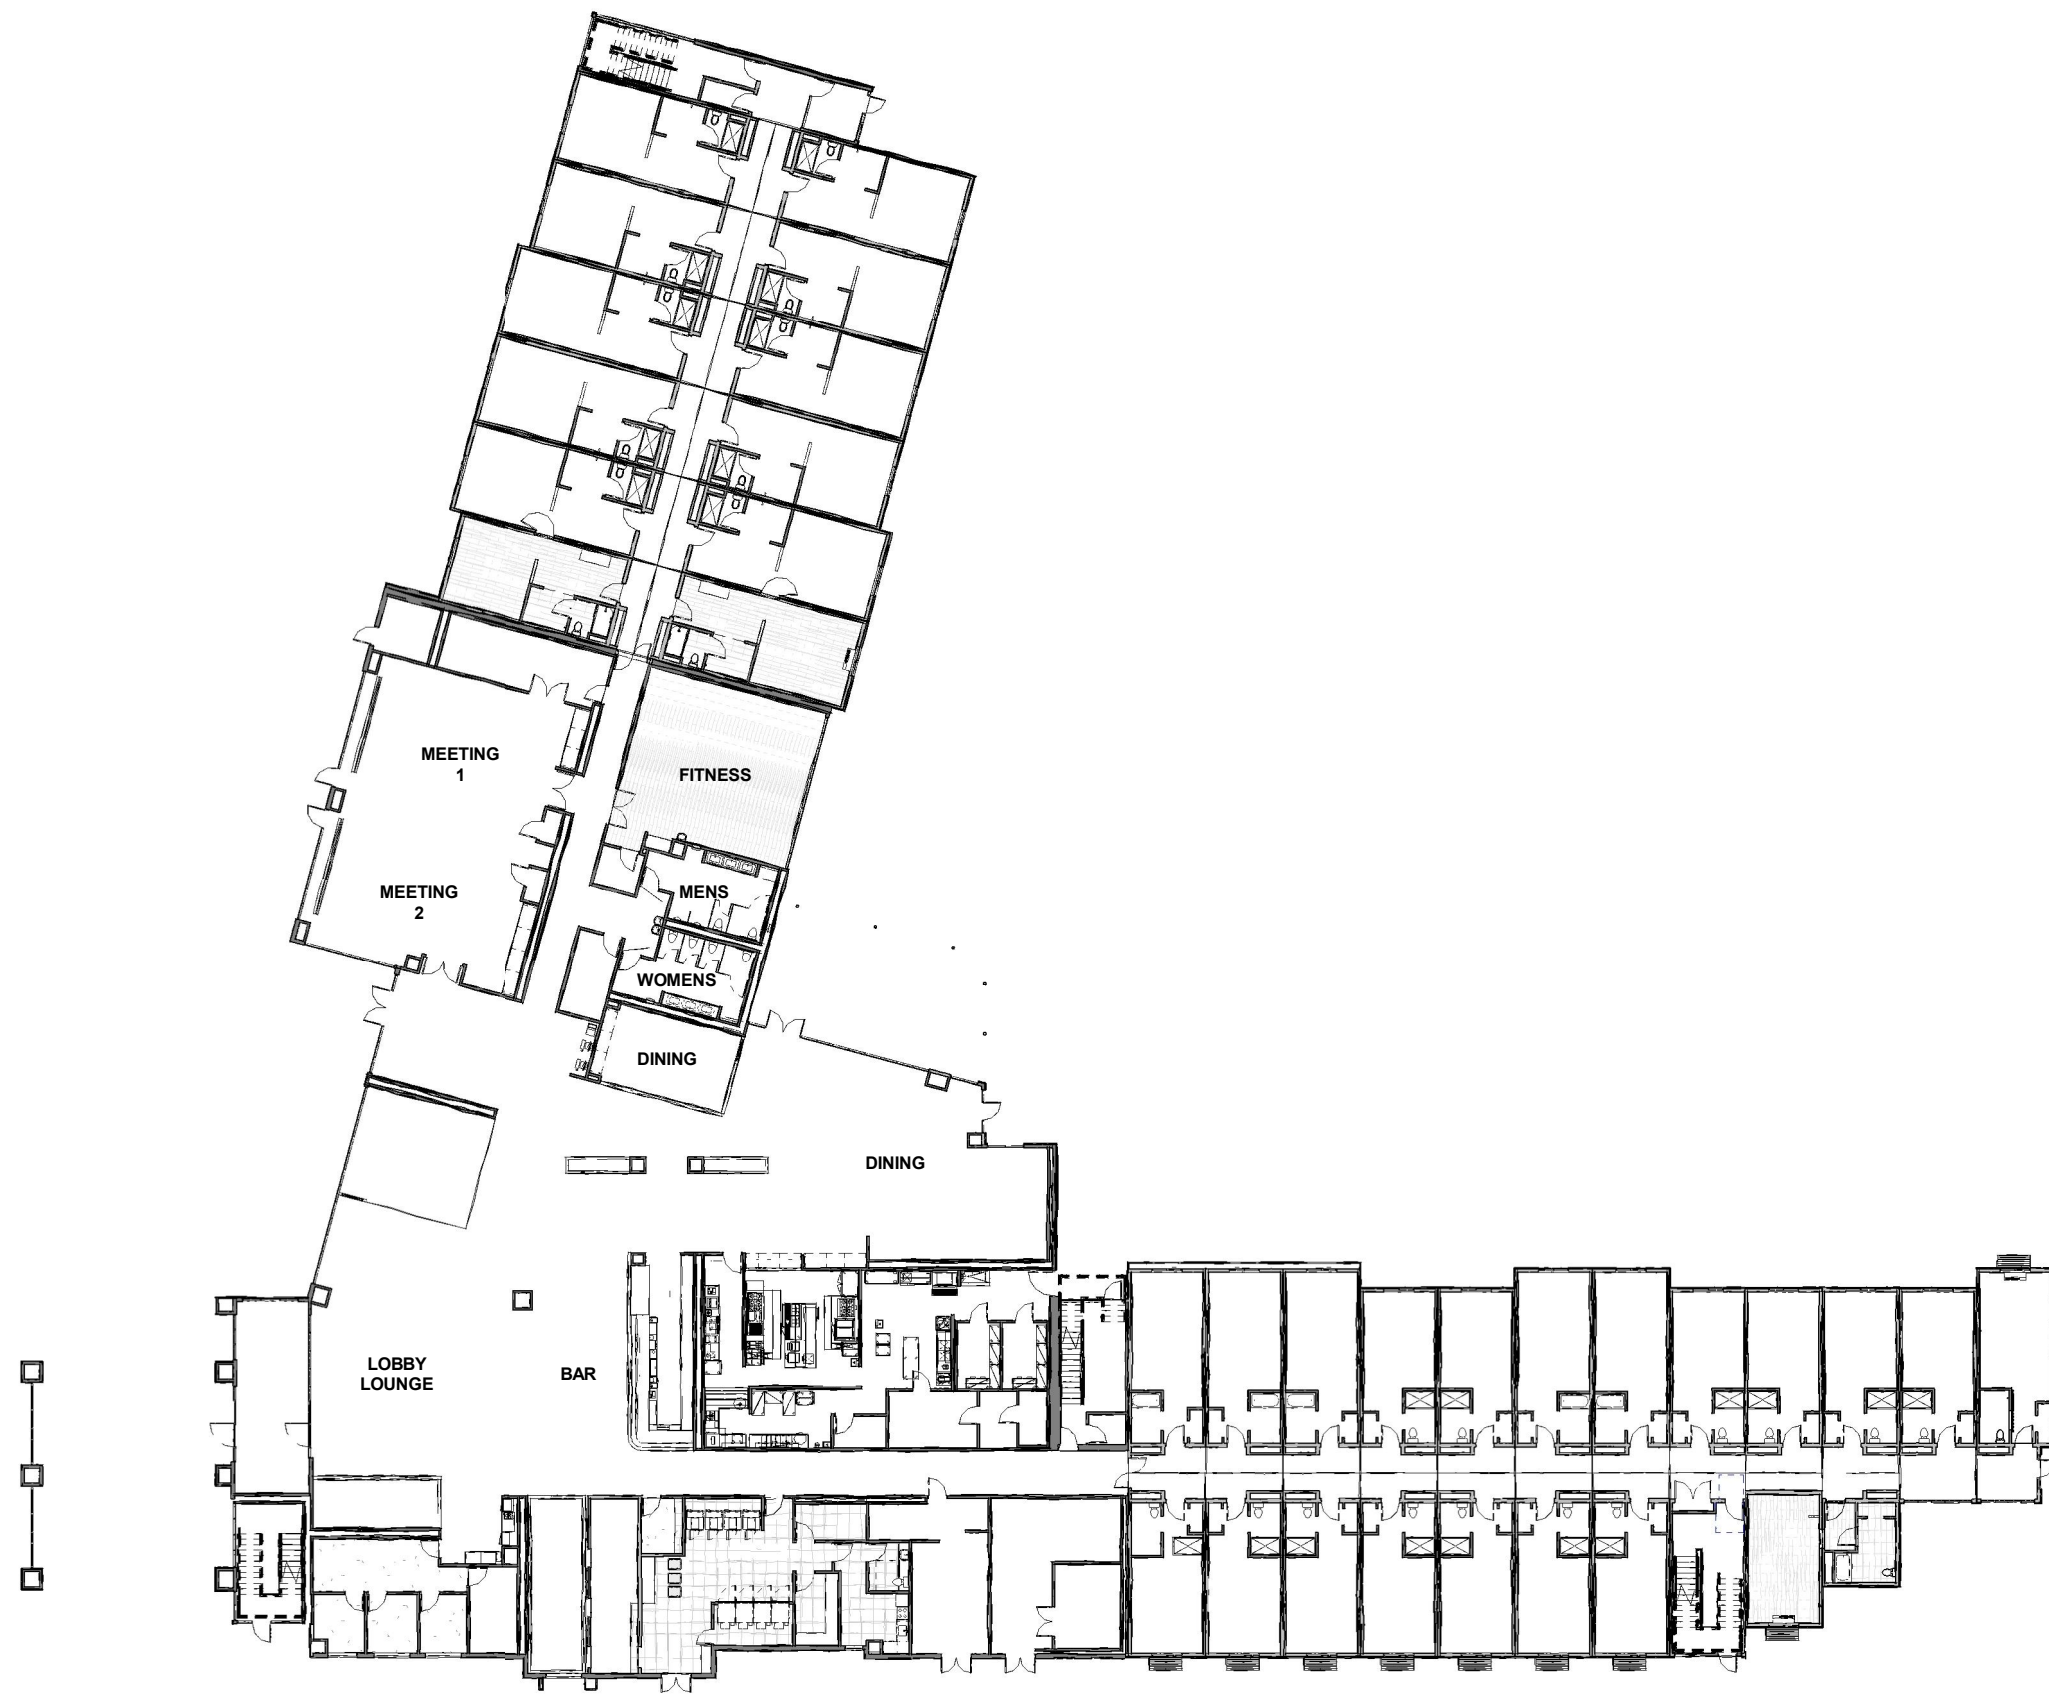

5 PRESENTATION PLAN - 5TH FLOOR

SD2 SCALE : 1/32" = 1'-0"

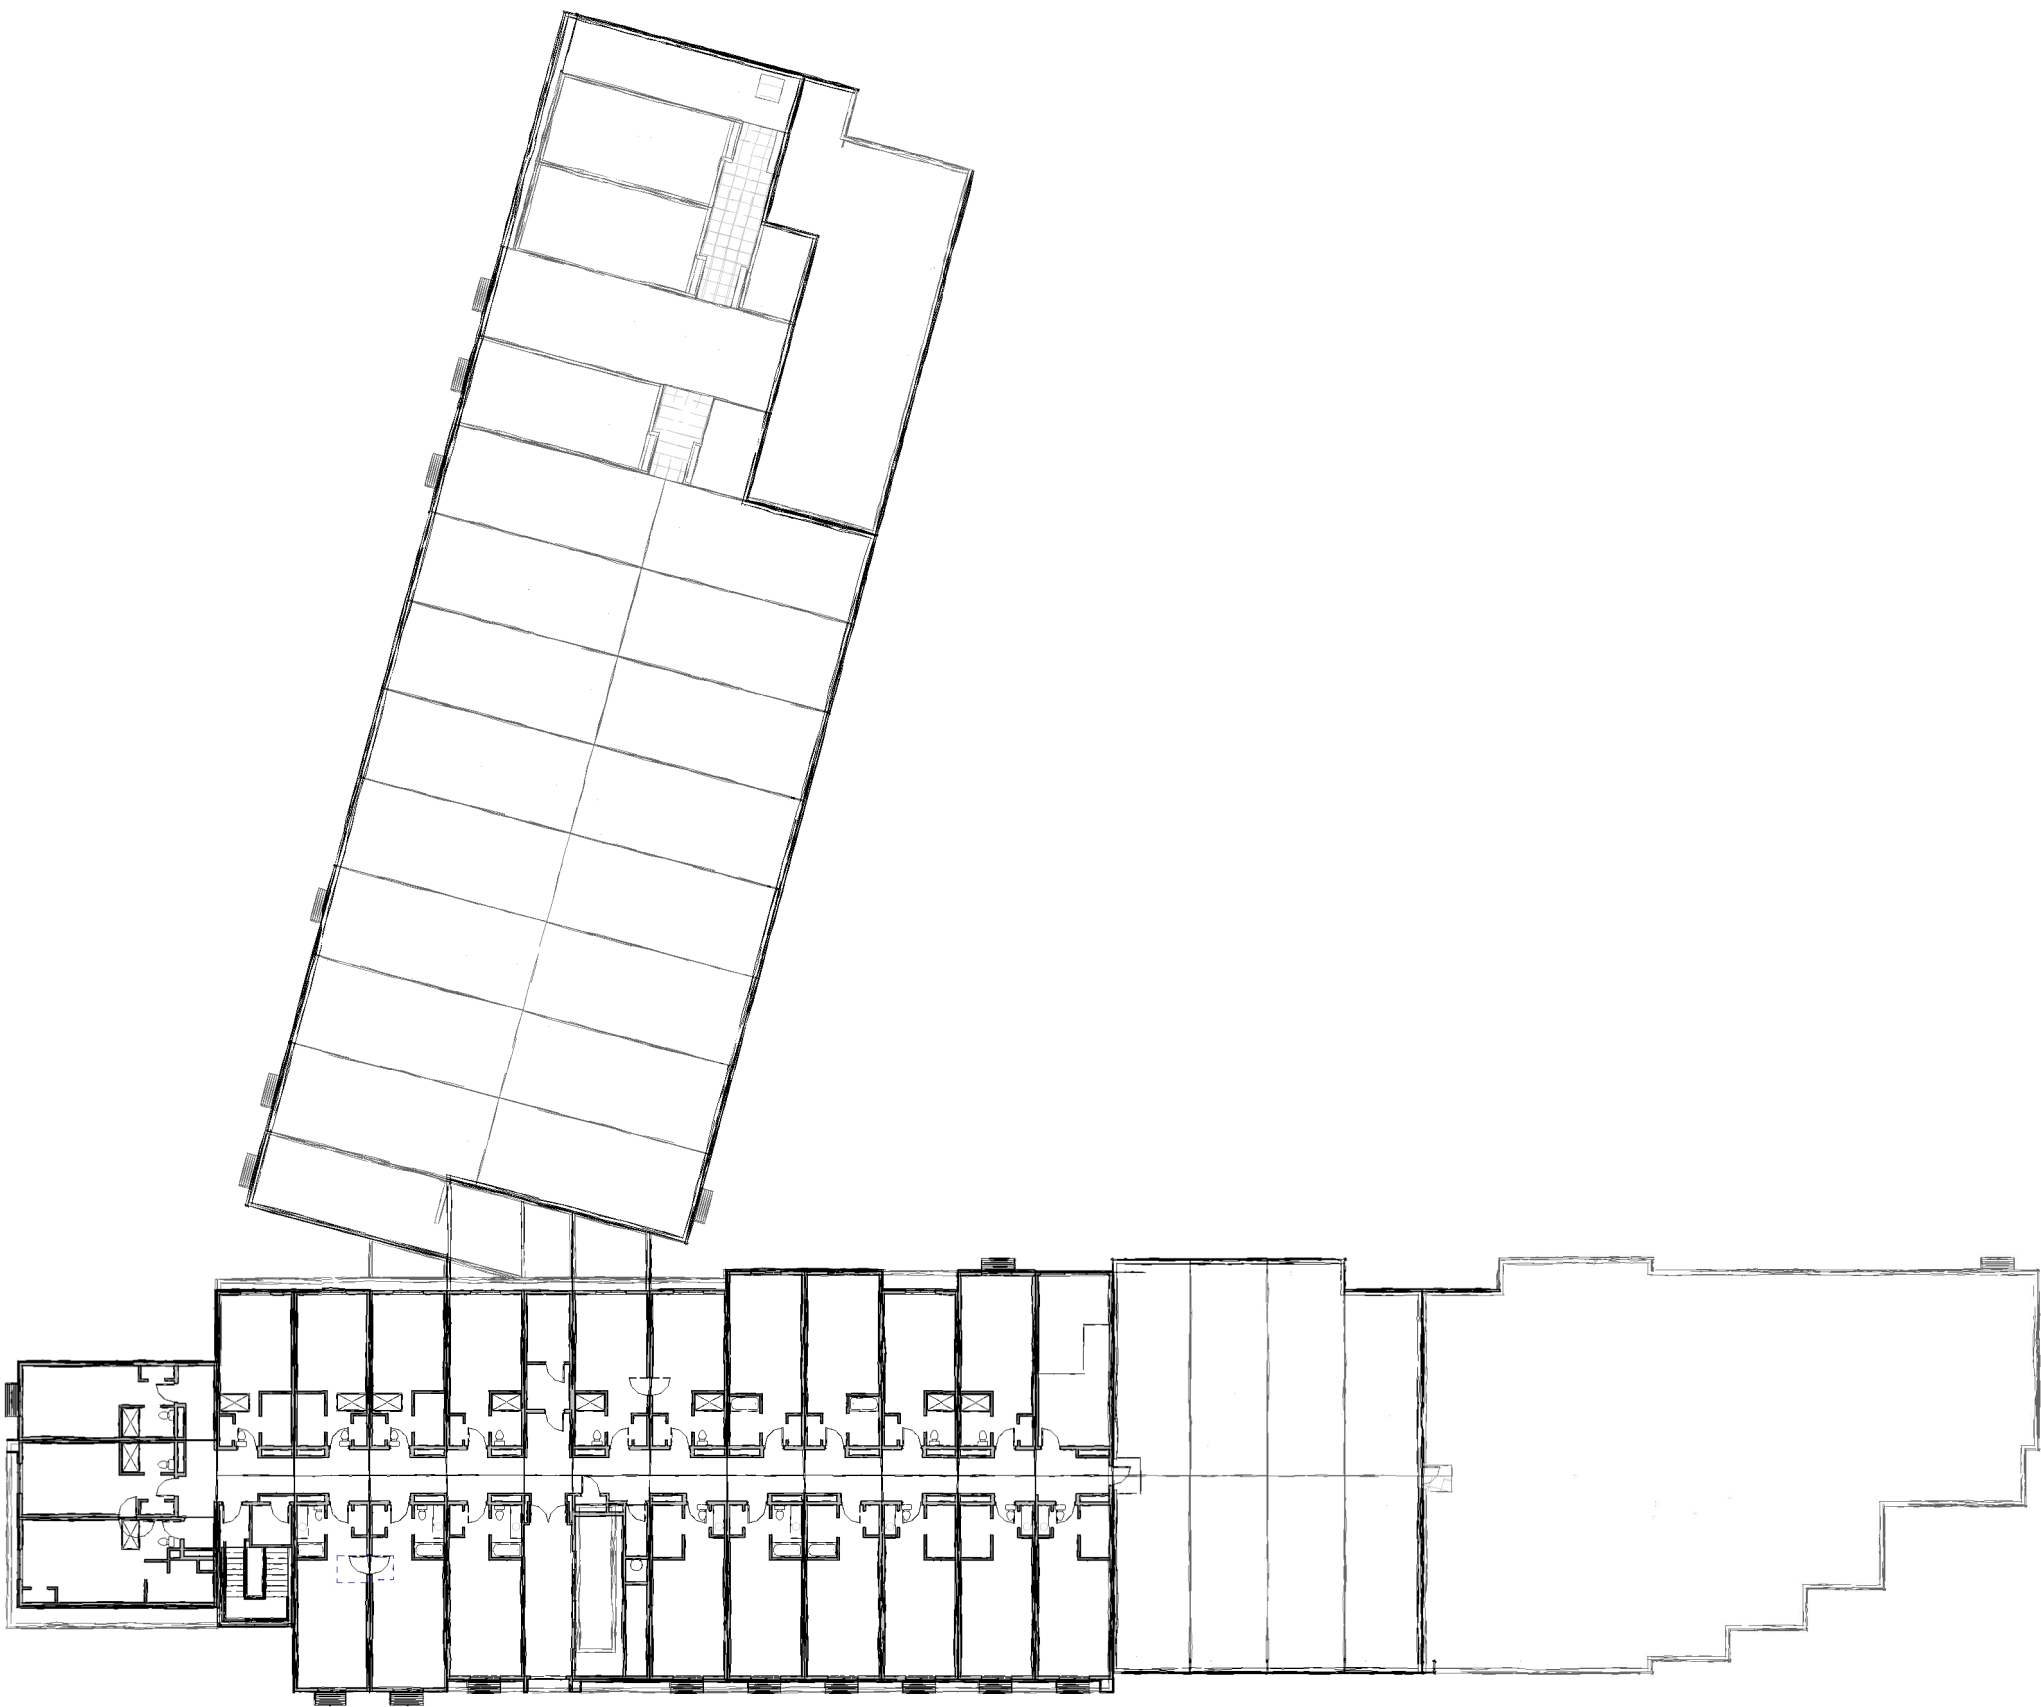

4 PRESENTATION PLAN - 4TH FLOOR

SD2 SCALE : 1/32" = 1'-0"

