



LT1A

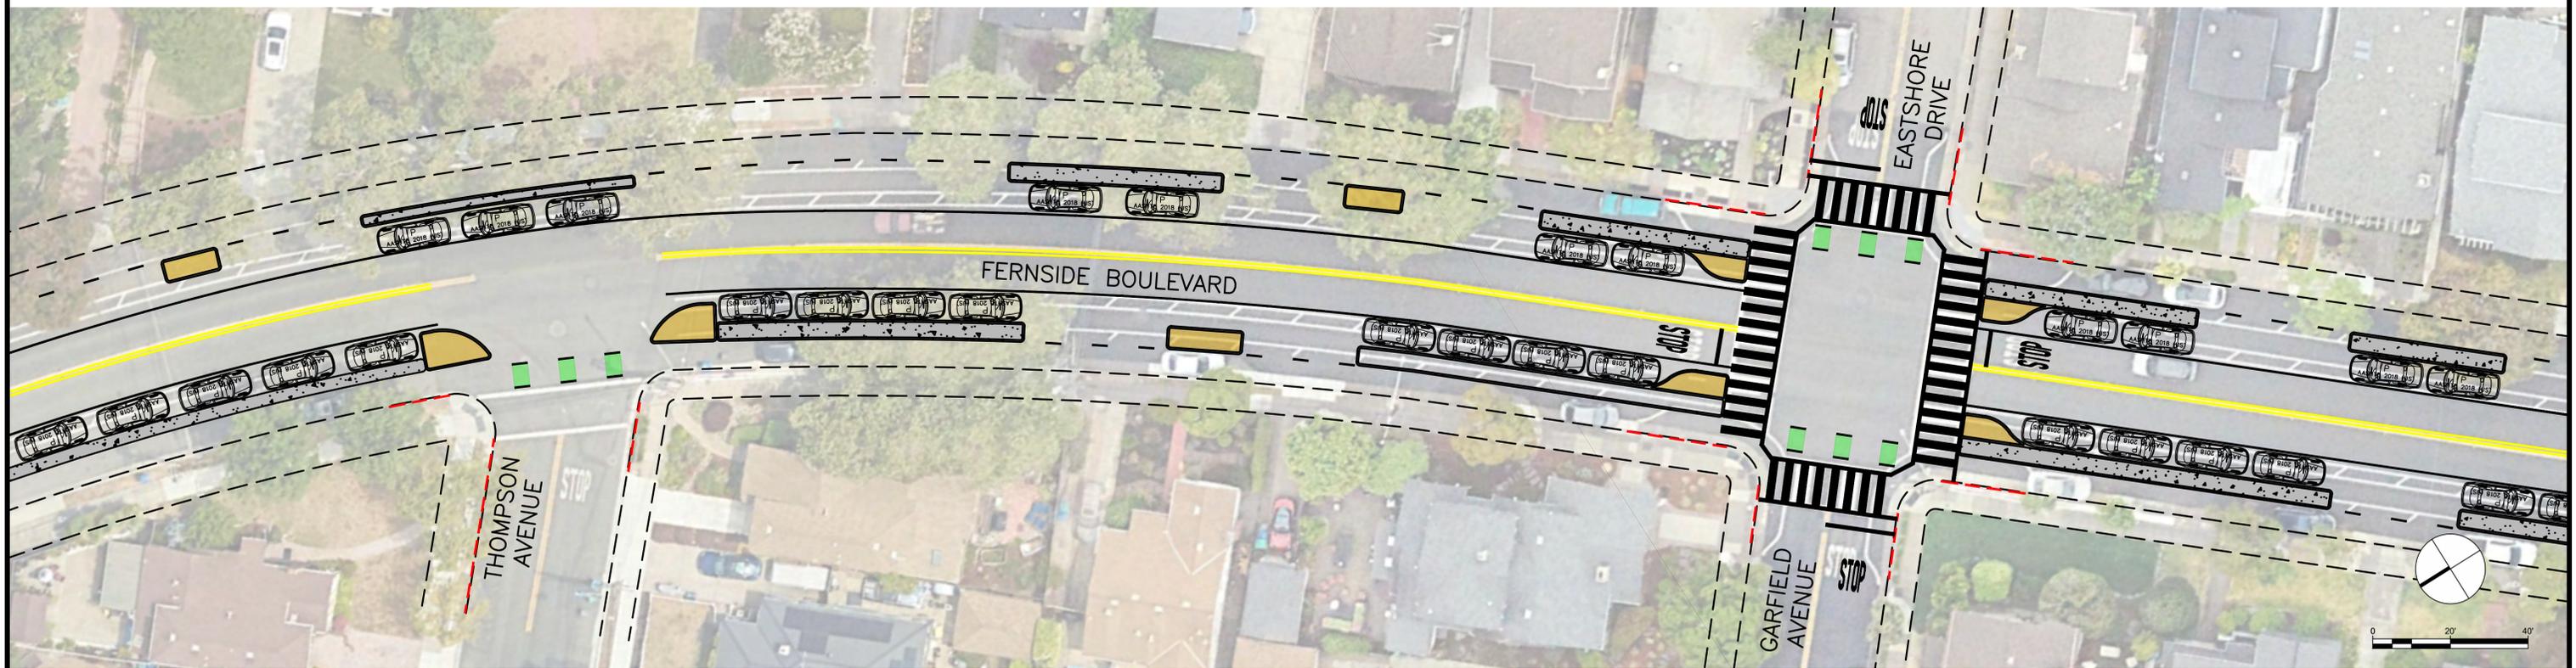

CONCEPTUAL
NOT FOR CONSTRUCTION

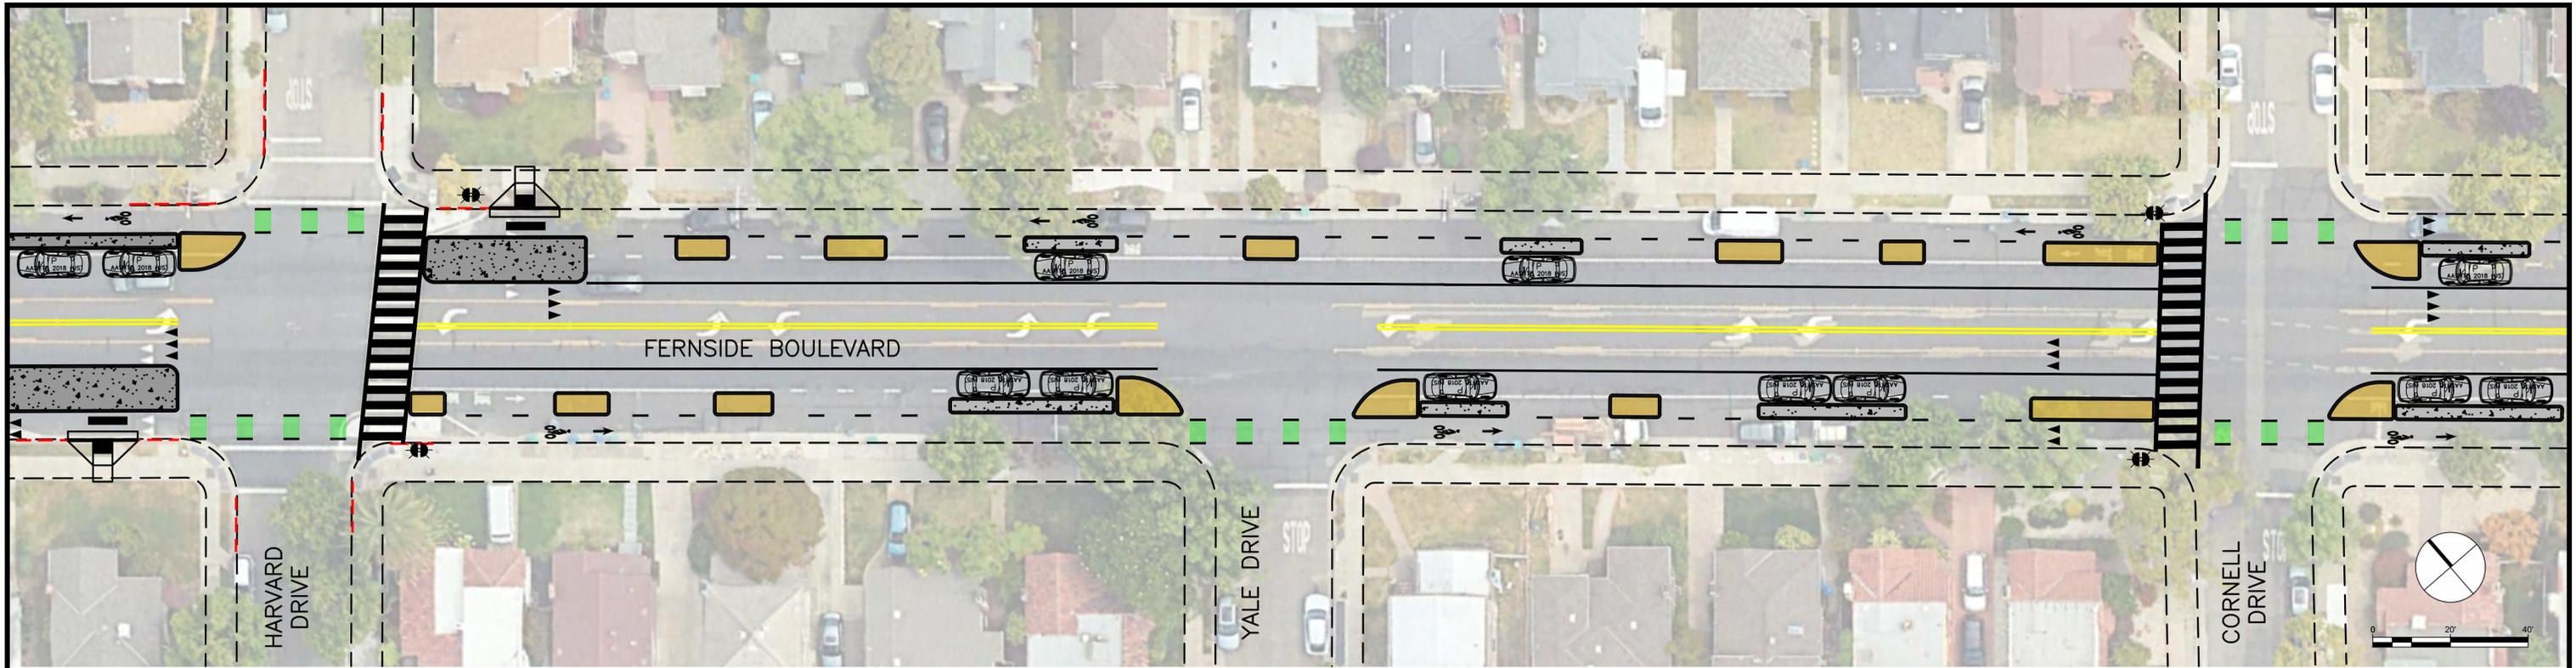


Know what's below.
Call before you dig.

Parametrix **Parisi**
TRANSPORTATION CONSULTING


DRAWN: VM CHECKED: BA ADDRESS: 800 Bancroft Way, Ste 203
DESIGNED: VM APPROVED: DP Berkeley, CA 94710
(510) 343-6400

CITY OF ALAMEDA
FERNSIDE BOULEVARD TRAFFIC CALMING
LT 1a: ONE-WAY CURB PROTECTED BIKEWAY, PROTOTYPICAL BLOCKS

REVISIONS		DATE	SCALE
NO.	DESCRIPTION	05/16/2024	1" = 20'
		PMX PROJECT NO.	474-8939-004
		DRAWING	P-1
		SHEET NO.	1 OF 4

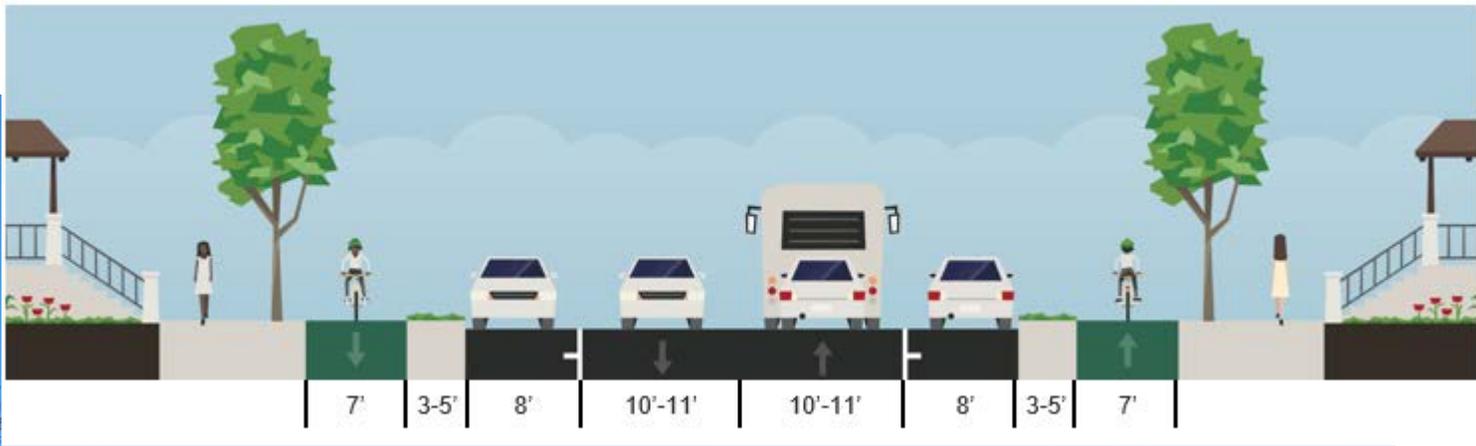

LT₁B

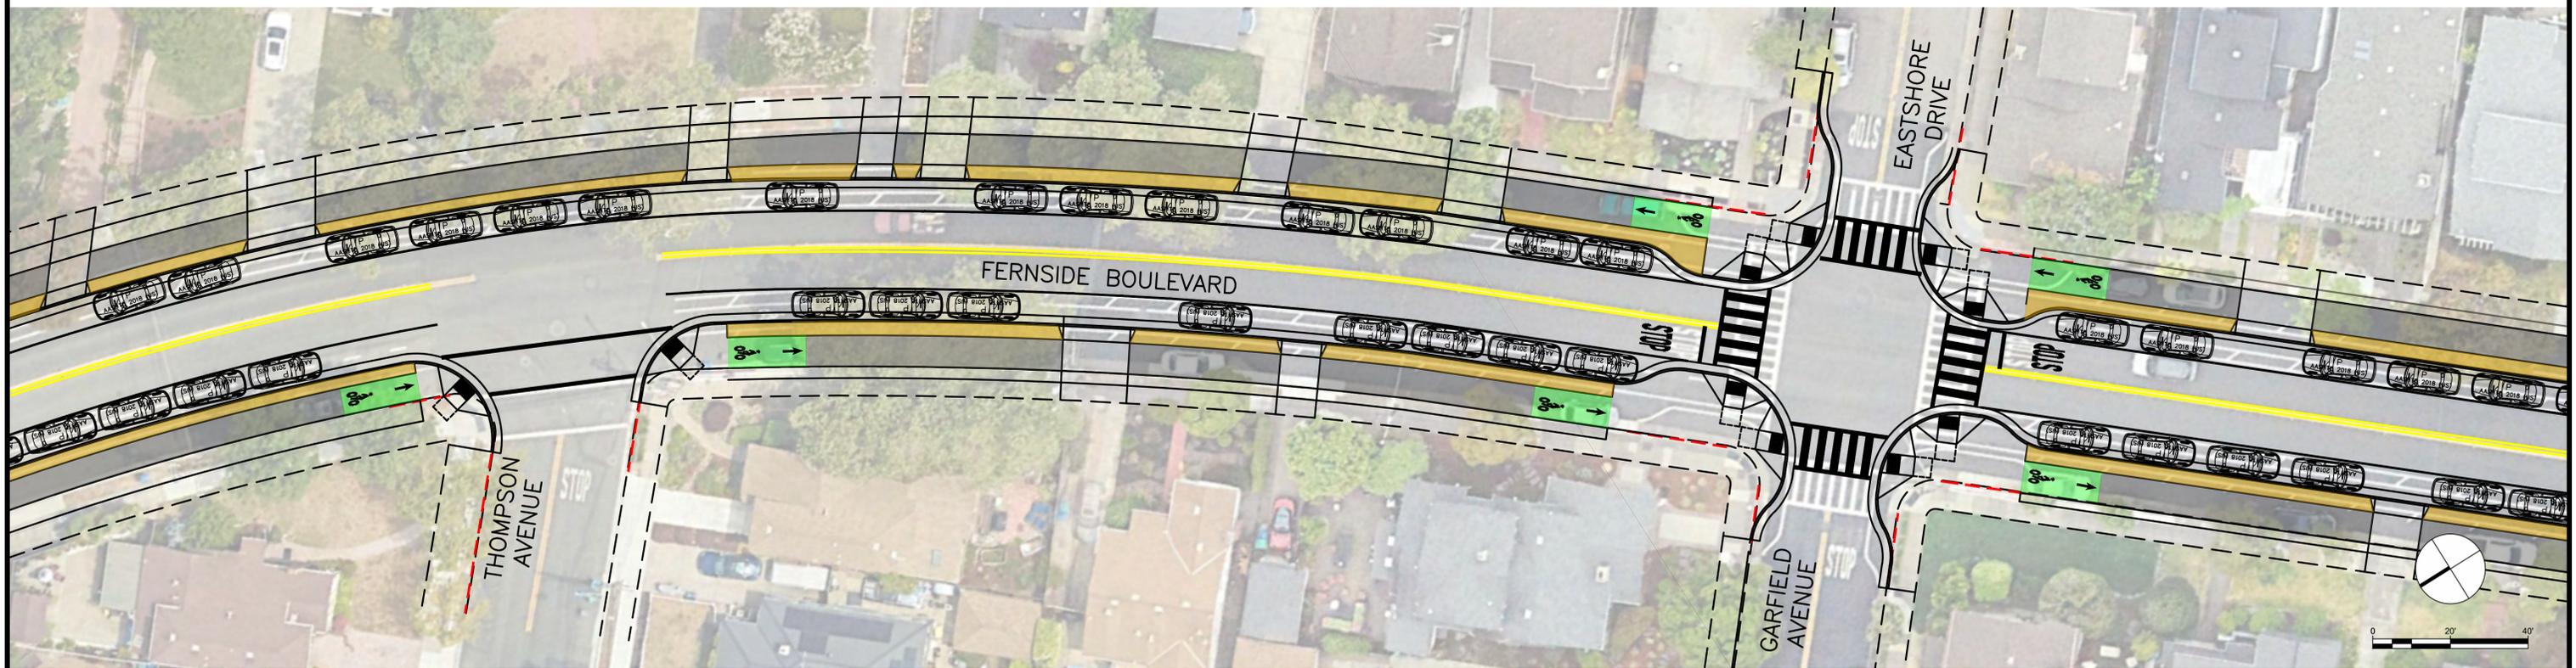

CONCEPTUAL
NOT FOR CONSTRUCTION




Know what's below.
Call before you dig.

Parametrix **Parisi**
TRANSPORTATION CONSULTING



DRAWN: VM CHECKED: BA ADDRESS: 800 Bancroft Way, Ste 203
DESIGNED: VM APPROVED: DP Berkeley, CA 94710
(510) 343-6400

CITY OF ALAMEDA
FERNSIDE BOULEVARD TRAFFIC CALMING
LT 1b: ONE-WAY RAISED BIKEWAY, PROTOTYPICAL BLOCKS

REVISIONS		DATE	SCALE
NO.	DESCRIPTION	05/16/2024	1" = 20'
		PMX PROJECT NO.	474-8939-004
		DRAWING	P-2
		SHEET NO.	2 OF 4

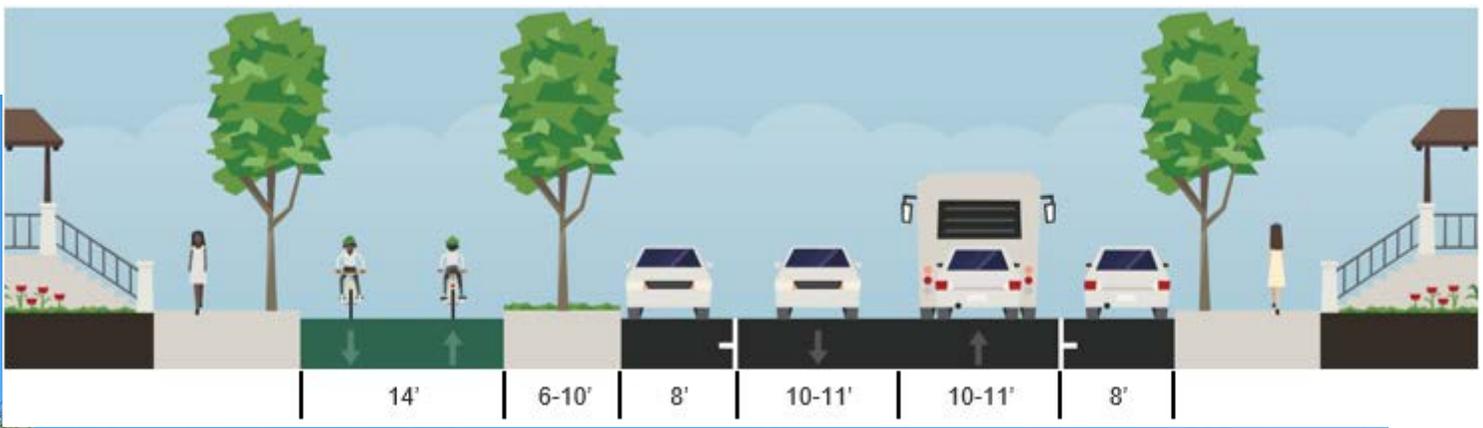

LT₂A

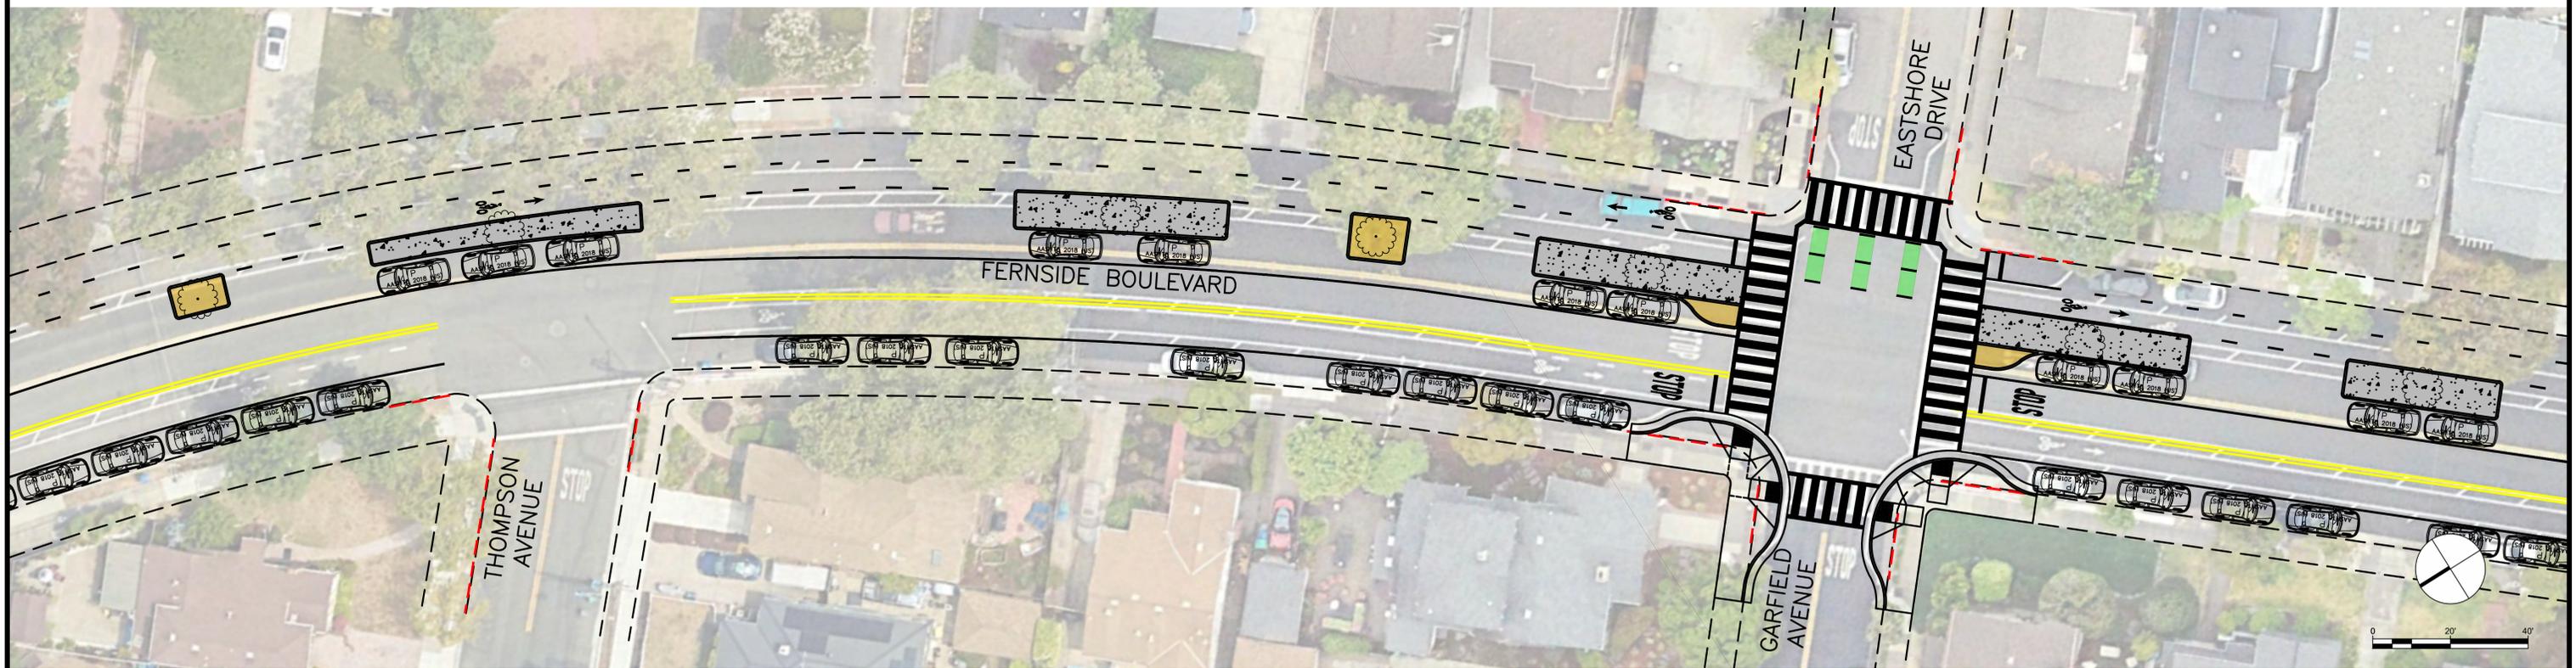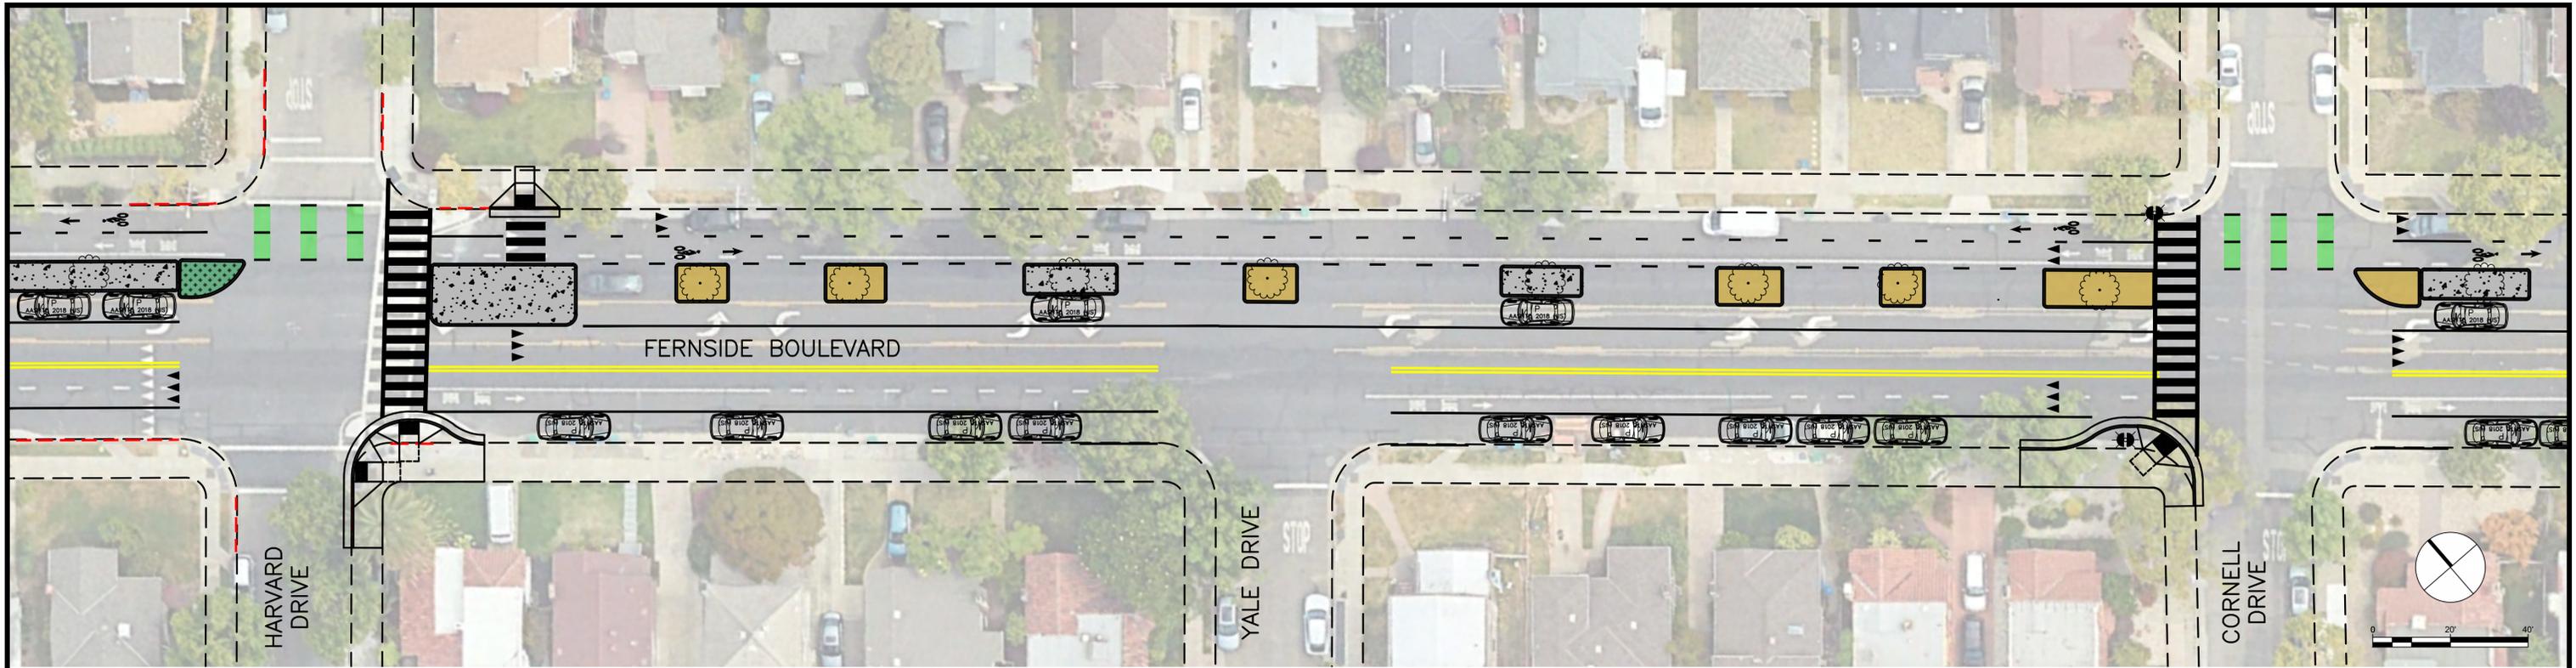

CONCEPTUAL
NOT FOR CONSTRUCTION




Know what's below.
Call before you dig.

Parametrix **Parisi**
TRANSPORTATION CONSULTING



DRAWN: VM CHECKED: BA ADDRESS: 800 Bancroft Way, Ste 203
Berkeley, CA 94710
DESIGNED: VM APPROVED: DP (510) 343-6400

CITY OF ALAMEDA
FERNSIDE BOULEVARD TRAFFIC CALMING
LT 2a: TWO-WAY CURB PROTECTED BIKEWAY, PROTOTYPICAL BLOCKS

REVISIONS		DATE	SCALE
NO.	DESCRIPTION	05/16/2024	1" = 20'
		PMX PROJECT NO.	474-8939-004
		DRAWING	P-3
		SHEET NO.	3 OF 4

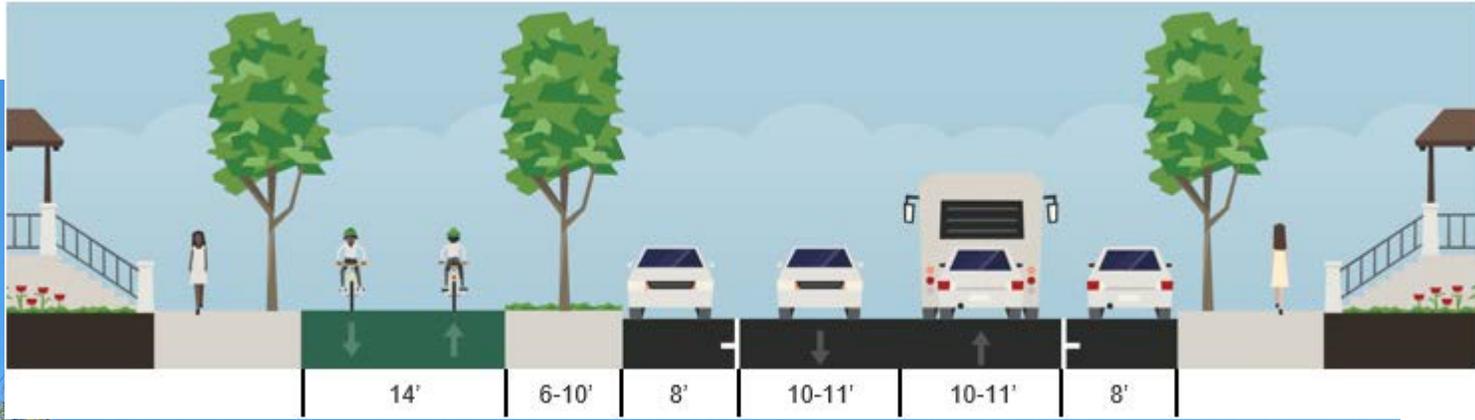

LT₂B

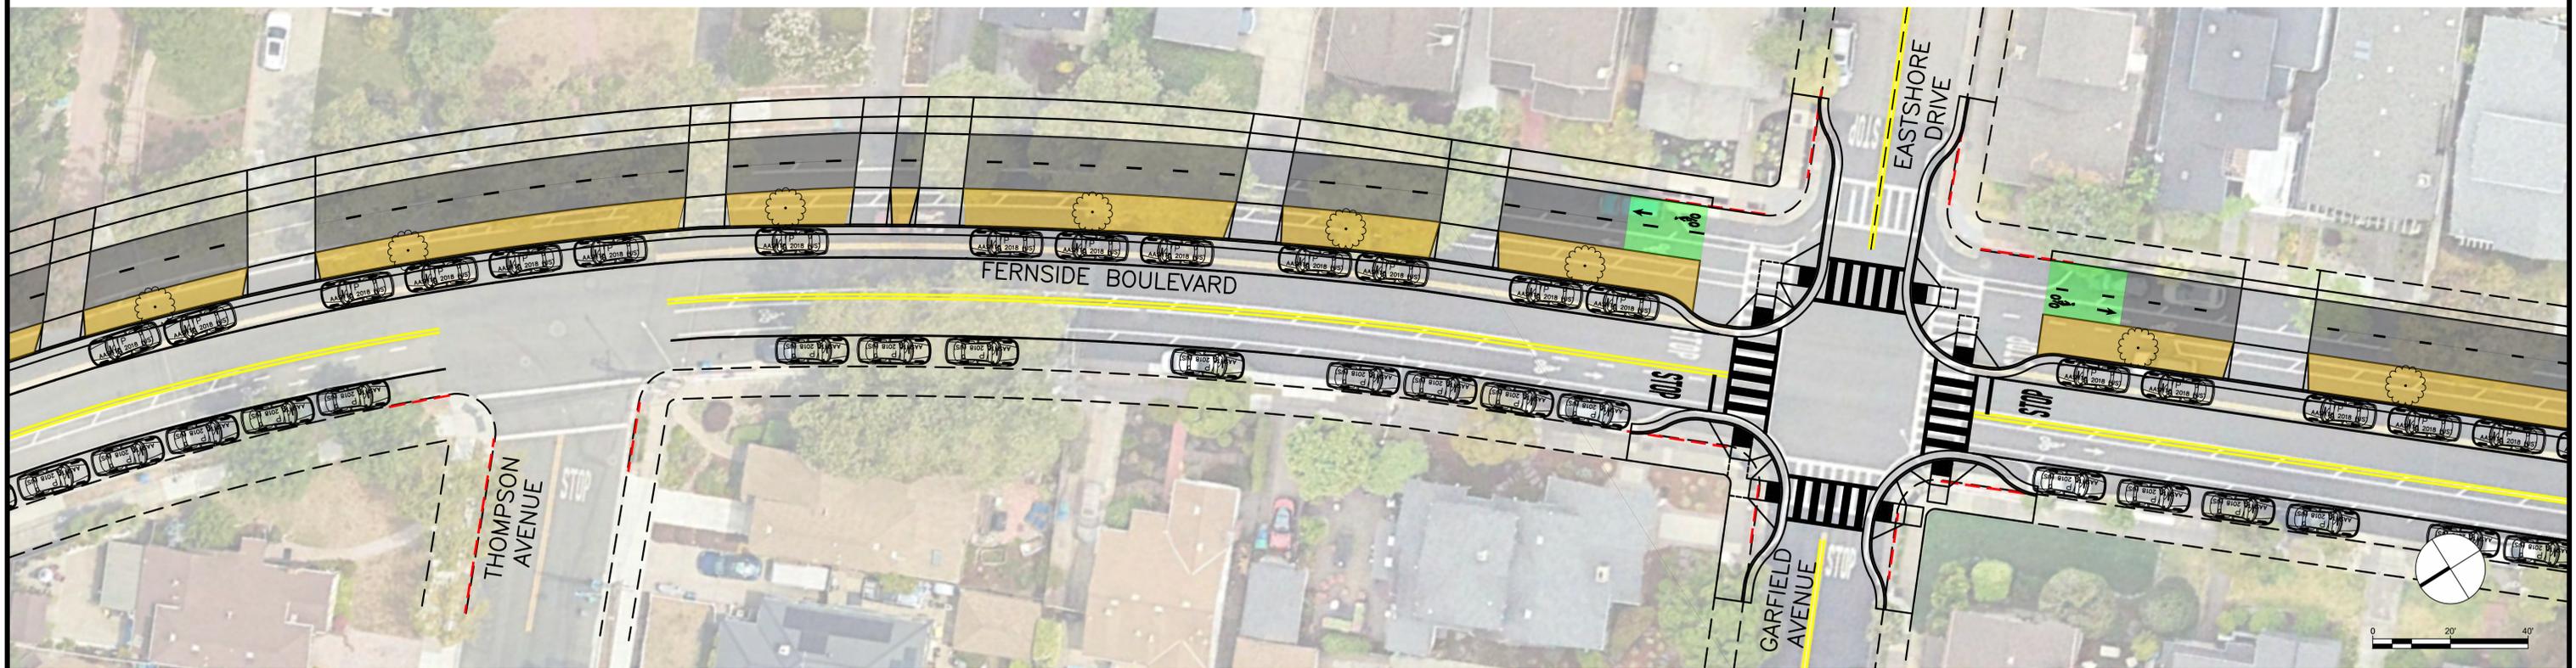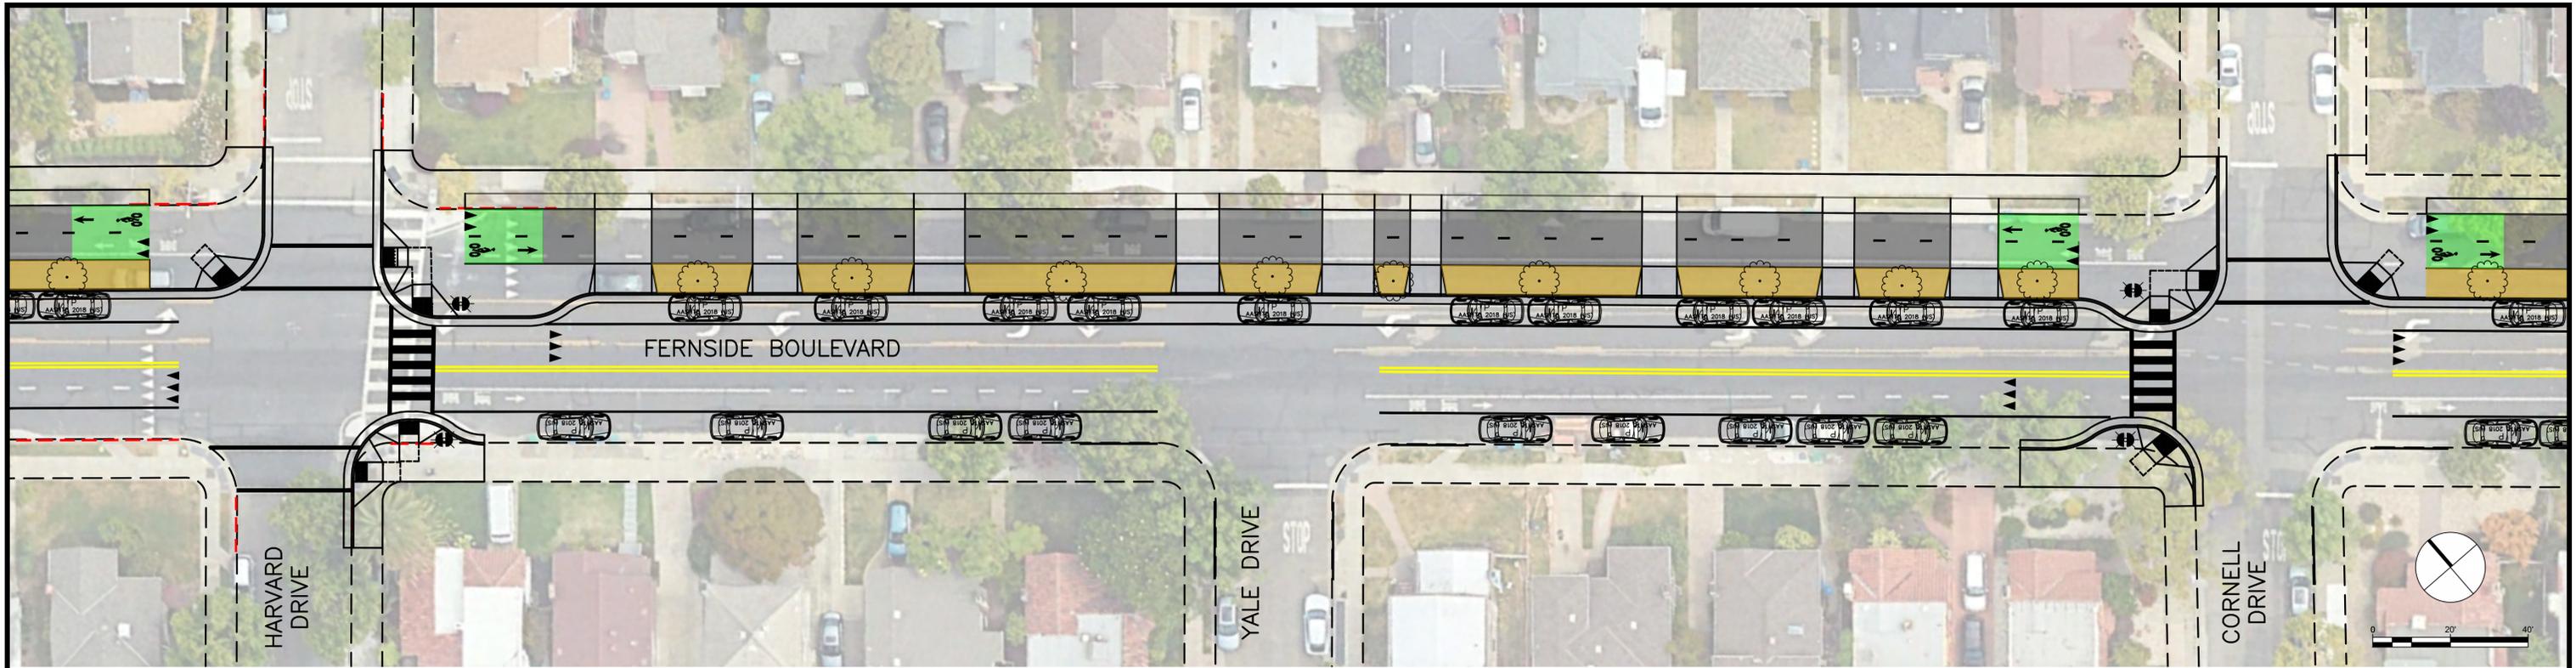

CONCEPTUAL
NOT FOR CONSTRUCTION



Know what's below.
Call before you dig.

Parametrix **Parisi**
TRANSPORTATION CONSULTING

ADDRESS: 800 Bancroft Way, Ste 203
Berkeley, CA 94710
(510) 343-6400

DRAWN: VM CHECKED: BA
DESIGNED: VM APPROVED: DP

CITY OF ALAMEDA
FERNSIDE BOULEVARD TRAFFIC CALMING
LT 2b: TWO-WAY RAISED BIKEWAY, PROTOTYPICAL BLOCKS

REVISIONS		DATE	SCALE
NO.	DESCRIPTION	05/16/2024	1" = 20'
		PMX PROJECT NO.	474-8939-004
		DRAWING	P-4
		SHEET NO.	4 OF 4