


BOUNDARY MAP OF
CITY OF ALAMEDA
COMMUNITY FACILITIES DISTRICT NO. 17-1
(ALAMEDA POINT PUBLIC SERVICES DISTRICT)

COUNTY OF ALAMEDA, STATE OF CALIFORNIA

Carlson, Barbee & Gibson, Inc.

CIVIL ENGINEERS • SURVEYORS • PLANNERS
 SAN RAMON • WEST SACRAMENTO

SCALE: 1" = 1,200' FEBRUARY 2017

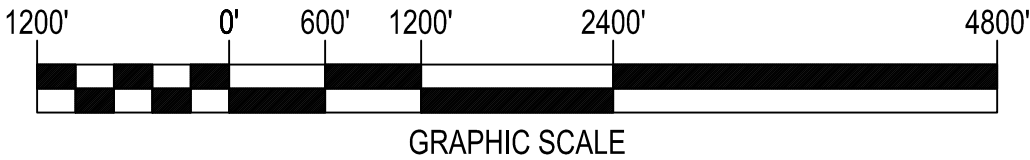

LEGEND

- PARCEL BOUNDARY
- COMMUNITY FACILITIES DISTRICT BOUNDARY (CFD AREA - ZONE 1)
- COMMUNITY FACILITIES DISTRICT BOUNDARY (CFD AREA - ZONE 2)
- FUTURE ANNEXATION AREA
- SHEET LIMIT
- SHEET NUMBER

CITY CLERK'S STATEMENTS

1. FILED IN THE OFFICE OF THE CITY CLERK OF THE CITY OF ALAMEDA, THIS ____ DAY OF _____, 2017.

CITY CLERK

2. I HEREBY CERTIFY THAT THE WITHIN MAP SHOWING PROPOSED BOUNDARIES OF CITY OF ALAMEDA COMMUNITY FACILITIES DISTRICT NO. 17-1 (ALAMEDA POINT PUBLIC SERVICES DISTRICT), CITY OF ALAMEDA, COUNTY OF ALAMEDA, STATE OF CALIFORNIA, WAS APPROVED BY THE CITY COUNCIL OF THE CITY OF ALAMEDA AT A MEETING THEREOF HELD ON THE ____ DAY OF _____, 2017, BY ITS RESOLUTION NO. _____.




CITY CLERK

RECORDER'S STATEMENT

FILED THIS ____ DAY OF _____, 2017, AT THE HOUR OF ____ O'CLOCK ____ M., IN BOOK ____ OF MAPS OF THE ASSESSMENT AND COMMUNITY FACILITIES DISTRICTS AT PAGE ____ IN THE OFFICE OF THE COUNTY RECORDER IN THE COUNTY OF ALAMEDA, STATE OF CALIFORNIA.

COUNTY RECORDER,
COUNTY OF ALAMEDA

PRELIMINARY

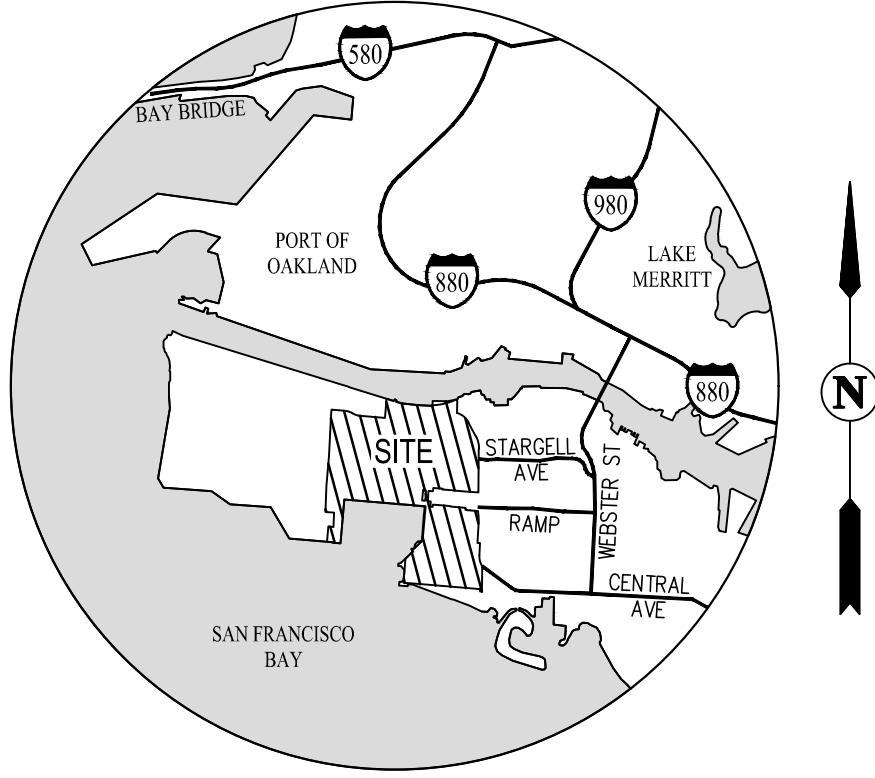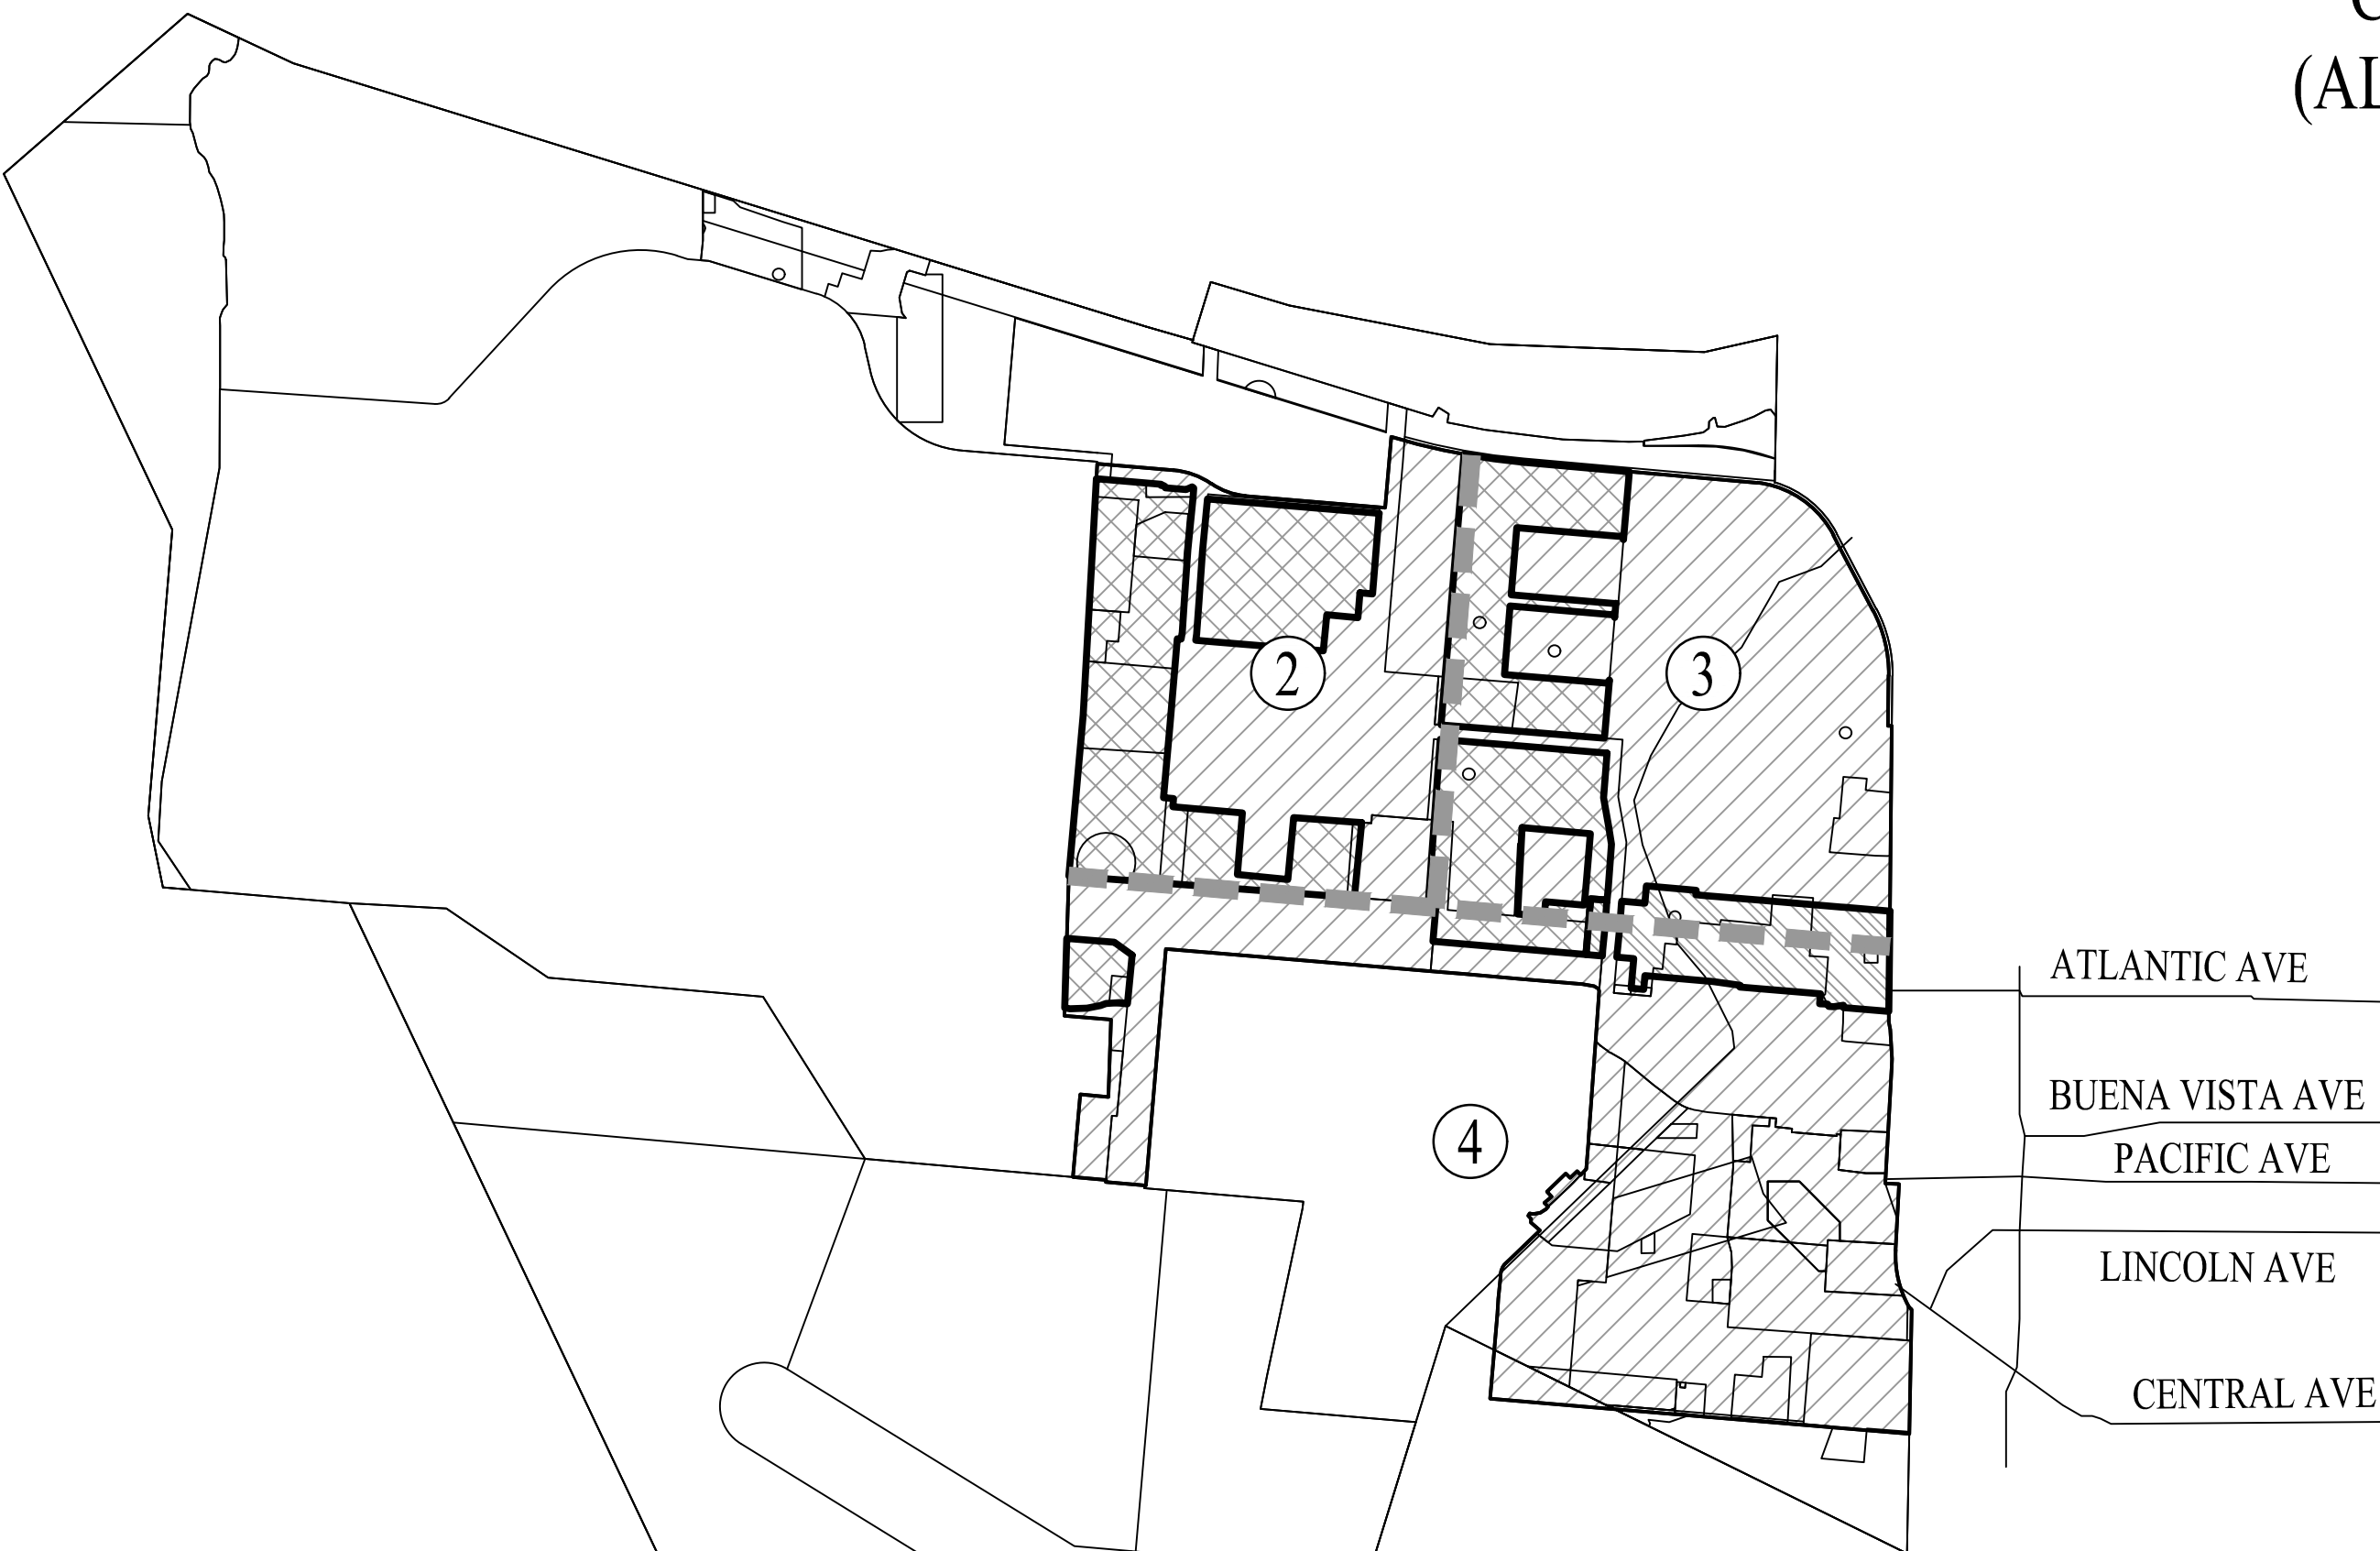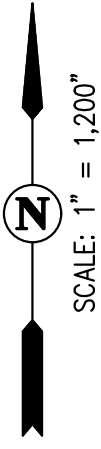

VICINITY MAP
NOT TO SCALE

SHEET INDEX


BOUNDARY MAP OF
CITY OF ALAMEDA
COMMUNITY FACILITIES DISTRICT NO. 17-1
(ALAMEDA POINT PUBLIC SERVICES DISTRICT)

COUNTY OF ALAMEDA, STATE OF CALIFORNIA

Carlson, Barbee & Gibson, Inc.

CIVIL ENGINEERS • SURVEYORS • PLANNERS
 SAN RAMON • WEST SACRAMENTO

SCALE: 1" = 300' FEBRUARY 2017

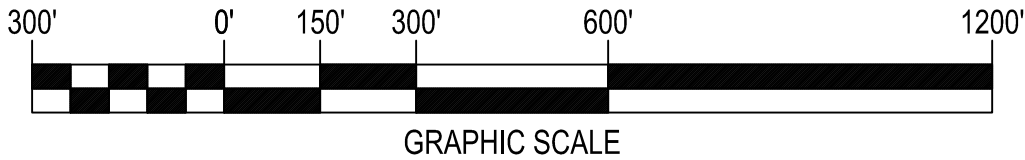

LEGEND

- PARCEL BOUNDARY
- COMMUNITY FACILITIES DISTRICT BOUNDARY (CFD AREA - ZONE 1)
- COMMUNITY FACILITIES DISTRICT BOUNDARY (CFD AREA - ZONE 2)
- FUTURE ANNEXATION AREA
- PARCEL REFERENCE
- PORTION OF PARCEL

FUTURE ANNEXATION AREA	
PARCEL REFERENCE	ASSESSOR'S PARCEL NUMBER
1	74-890-1-24 (P)
2	74-1367-8-1 (P)
14	74-1368-2-2
15	74-1368-10-1
16	74-1368-9-1
18	74-1367-23-2
19	74-1368-8-1 (P)

CFD AREA - ZONE 2	
PARCEL REFERENCE	ASSESSOR'S PARCEL NUMBER
3	74-1367-8-3
4	74-1367-9
5	74-1367-10
6	74-1367-11
7	74-1367-12
8	74-1367-13
9	74-1367-14
10	74-1367-15
11	74-1367-19
12	74-1367-20
13	74-1368-2-1
17	74-1367-23-1
20	74-1368-8-11 (P)
24	74-1368-3
25	74-1368-9-2
26	74-1368-10-2 (P)
27	74-1368-11
29	74-1368-2-4 (P)



PRELIMINARY


BOUNDARY MAP OF
CITY OF ALAMEDA
COMMUNITY FACILITIES DISTRICT NO. 17-1
(ALAMEDA POINT PUBLIC SERVICES DISTRICT)

COUNTY OF ALAMEDA, STATE OF CALIFORNIA





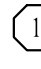
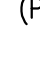
Carlson, Barbee & Gibson, Inc.

CIVIL ENGINEERS • SURVEYORS • PLANNERS
 SAN RAMON • WEST SACRAMENTO

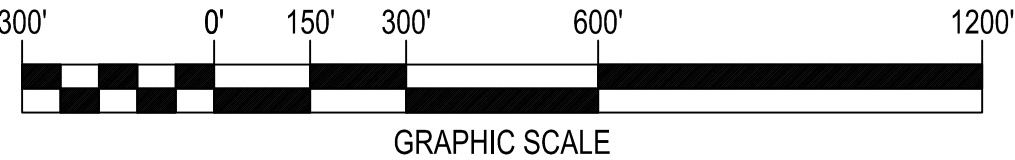SCALE: 1" = 300' FEBRUARY 2017

 

LEGEND

-  PARCEL BOUNDARY
-  COMMUNITY FACILITIES DISTRICT BOUNDARY (CFD AREA - ZONE 1)
-  COMMUNITY FACILITIES DISTRICT BOUNDARY (CFD AREA - ZONE 2)
-  FUTURE ANNEXATION AREA
-  PARCEL REFERENCE
-  PORTION OF PARCEL

CFD AREA - ZONE 1		
PARCEL REFERENCE	ASSESSOR'S PARCEL NUMBER	
1	74-890-1-24	(P)
20	74-1368-8-11	(P)
26	74-1368-10-2	(P)
29	74-1369-2-4	(P)
33	74-1368-12-2	(P)
34	74-1369-25	(P)
35	74-1368-8-4	
36	74-1368-5	
37	74-1368-7	
38	74-1368-8-5	(P)

CFD AREA - ZONE 2		
PARCEL REFERENCE	ASSESSOR'S PARCEL NUMBER	
20	74-1368-8-11	(P)
24	74-1368-3	
25	74-1368-9-2	
26	74-1368-10-2	(P)
27	74-1368-11	
29	74-1369-2-4	(P)

FUTURE ANNEXATION AREA		
PARCEL REFERENCE	ASSESSOR'S PARCEL NUMBER	
1	74-890-1-24	(P)
20	74-1368-8-11	(P)
21	74-1368-8-9	
22	74-1368-8-10	
23	74-1368-4	
28	74-1368-15	
30	74-1368-2-3	
31	74-1368-8-3	
32	74-1368-12-1	
33	74-1368-12-2	(P)
34	74-1369-25	(P)
38	74-1368-8-5	(P)
39	74-1368-14	
40	74-1368-6	



PRELIMINARY

PRELIMINARY

MATCHLINE - SEE SHEET 2

MATCHLINE - SEE SHEET 3

SCALE: 1" = 300'

CFD AREA - ZONE 1	
PARCEL REFERENCE	ASSESSOR'S PARCEL NUMBER
1	74-890-1-24 (P)
20	74-1369-8-11 (P)
29	74-1369-2-4 (P)
33	74-1369-12-2 (P)
34	74-1369-25 (P)
38	74-1368-8-5 (P)

FUTURE ANNEXATION AREA	
PARCEL REFERENCE	ASSESSOR'S PARCEL NUMBER
1	74-890-1-24 (P)
20	74-1368-8-11 (P)
30	74-1368-2-3
31	74-1368-8-3
32	74-1368-12-1
33	74-1368-12-2 (P)
34	74-1369-25 (P)
38	74-1368-8-5 (P)
43	74-1367-17-1
44	74-1367-16-1
45	74-1367-18
46	74-1369-2-3
47	74-1369-2-2
48	74-1369-2-1
49	74-1369-24
50	74-1369-5-4
51	74-1369-14-1
52	74-1369-16-2
53	74-1369-15
54	74-1369-16-1
55	74-1369-17-1
56	74-1369-16-5
57	74-1369-17-2
58	74-1369-16-4
59	74-1369-14-2
60	74-1369-16-3
61	74-1369-5-3
62	74-1369-11-2
63	74-1369-10
64	74-1369-6-2

CFD AREA - ZONE 2	
PARCEL REFERENCE	ASSESSOR'S PARCEL NUMBER
29	74-1369-2-4 (P)
41	74-1367-16-2
42	74-1367-17-2

FUTURE ANNEXATION AREA	
PARCEL REFERENCE	ASSESSOR'S PARCEL NUMBER
65	74-1369-6-1
66	74-1369-3-3
67	74-1369-3-4
68	74-1369-3-2
69	74-1369-3-1
70	74-1369-1
71	74-1369-4-1
72	74-1369-4-2
73	74-1369-6-3
74	74-1369-5-7
75	74-1369-5-6
76	74-1369-5-5
77	74-1369-5-2
78	74-1369-11-1
79	74-1369-12
80	74-1369-19-2
81	74-1369-19-3
82	74-1369-18
83	74-1369-23
84	74-1369-19-1
85	74-1369-21 (P)
86	74-1369-5-1 (P)
87	74-1369-13-1
88	74-1369-13-2
89	74-1369-9-1
90	74-1369-9-2
91	74-1369-20
92	74-1369-8-1
93	74-1369-8-2 (P)
94	74-1369-7-3
95	74-1369-7-1
96	74-1369-7-2
97	74-890-4

LEGEND

- PARCEL BOUNDARY
- COMMUNITY FACILITIES DISTRICT BOUNDARY (CFD AREA - ZONE 1)
- COMMUNITY FACILITIES DISTRICT BOUNDARY (CFD AREA - ZONE 2)
- FUTURE ANNEXATION AREA
- PARCEL REFERENCE
- PORTION OF PARCEL

BOUNDARY MAP OF
CITY OF ALAMEDA
COMMUNITY FACILITIES DISTRICT NO. 17-1
(ALAMEDA POINT PUBLIC SERVICES DISTRICT)

COUNTY OF ALAMEDA, STATE OF CALIFORNIA

Carlson, Barbee & Gibson, Inc.
CIVIL ENGINEERS • SURVEYORS • PLANNERS
 SAN RAMON • WEST SACRAMENTO

SCALE: 1" = 300' FEBRUARY 2017

