


MATCH LINE SEE SHEET 11




- PROPOSED SIDEWALK LANDSCAPING
- PROPOSED SIDEWALK CONSTRUCTION

PRELIMINARY DRAFT - NOT FOR CONSTRUCTION

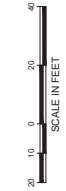

CLEMENT AVENUE SAFETY IMPROVEMENTS PROJECT
 TWO-WAY PROTECTED BIKE LANE CONCEPTUAL DESIGN OPTION
 SHEET 1/11
 JULY 2019


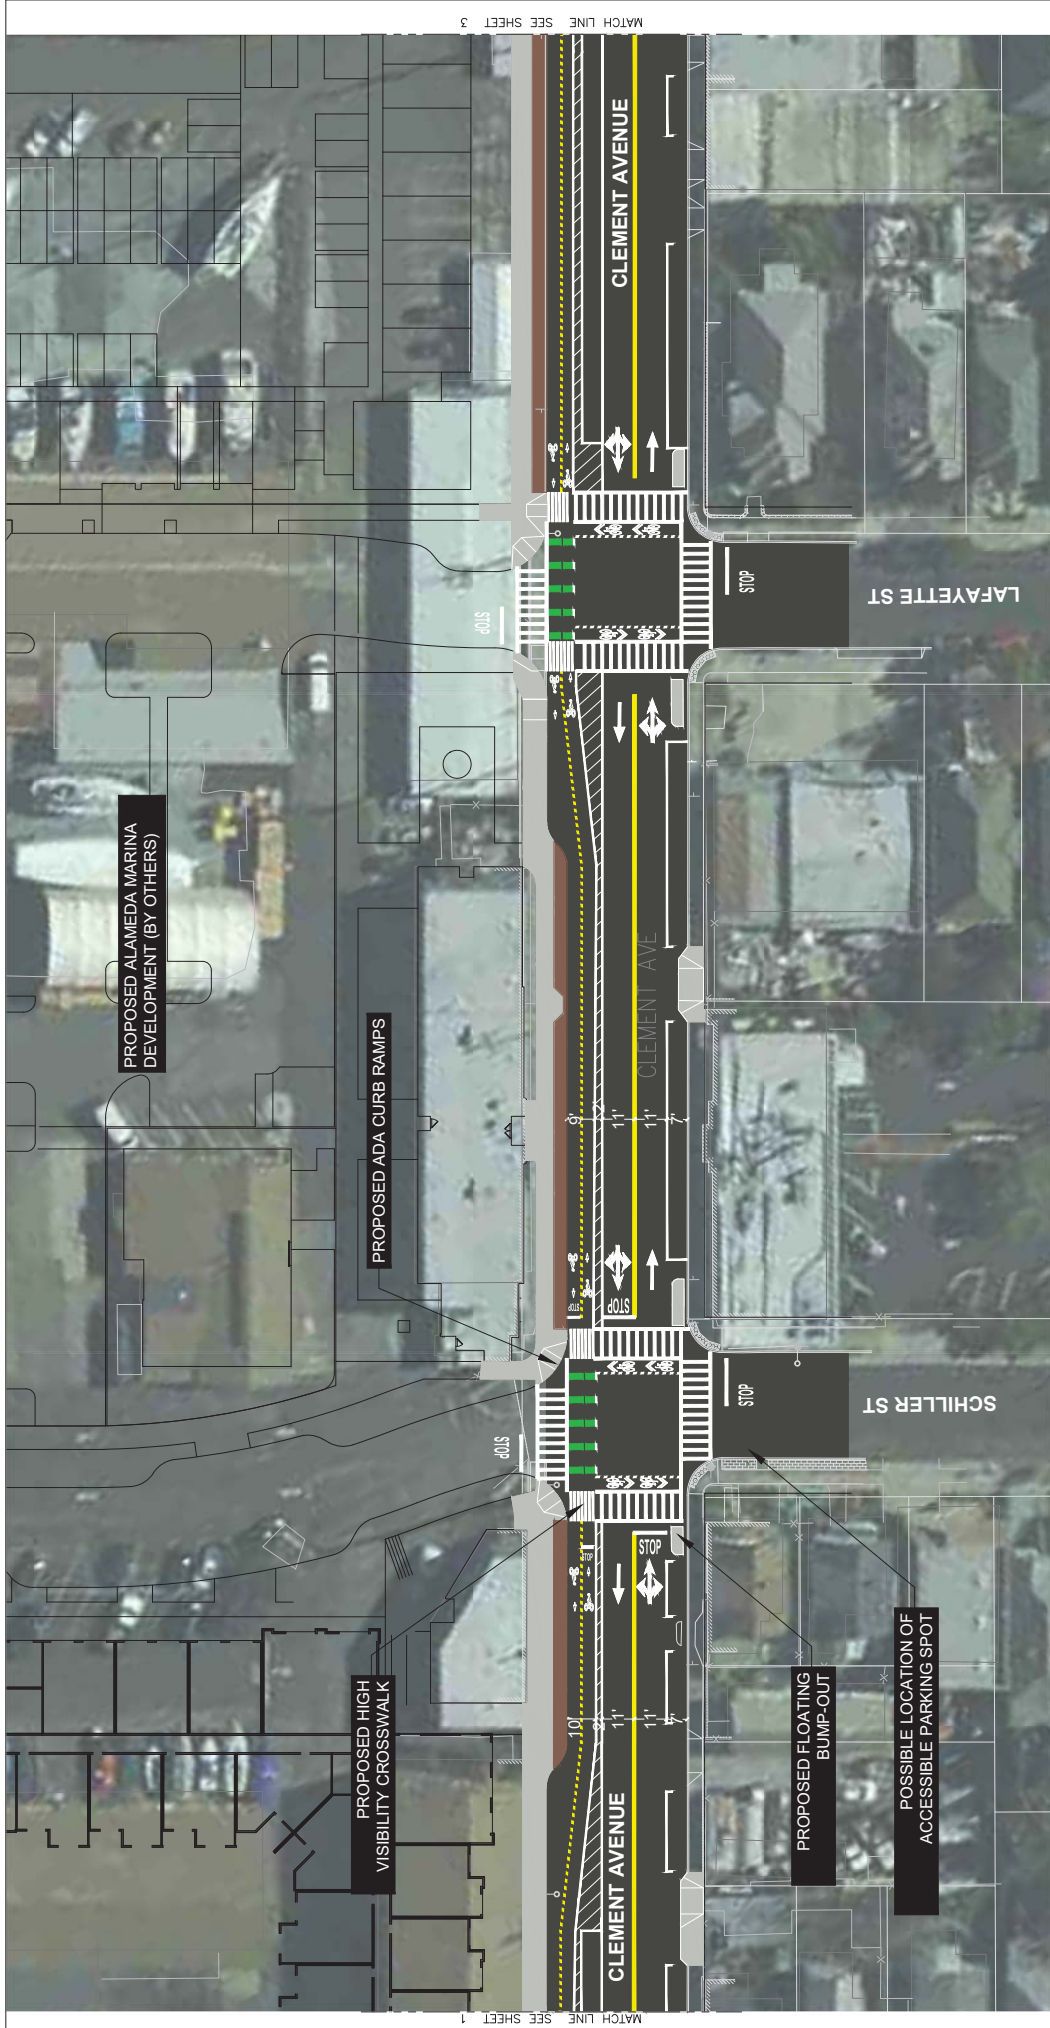


- PROPOSED SIDEWALK LANDSCAPING
- PROPOSED SIDEWALK CONSTRUCTION

PRELIMINARY DRAFT - NOT FOR CONSTRUCTION



CLEMENT AVENUE SAFETY IMPROVEMENTS PROJECT
 TWO-WAY PROTECTED BIKE LANE CONCEPTUAL DESIGN OPTION
 SHEET 2/11
 JULY 2019

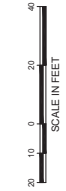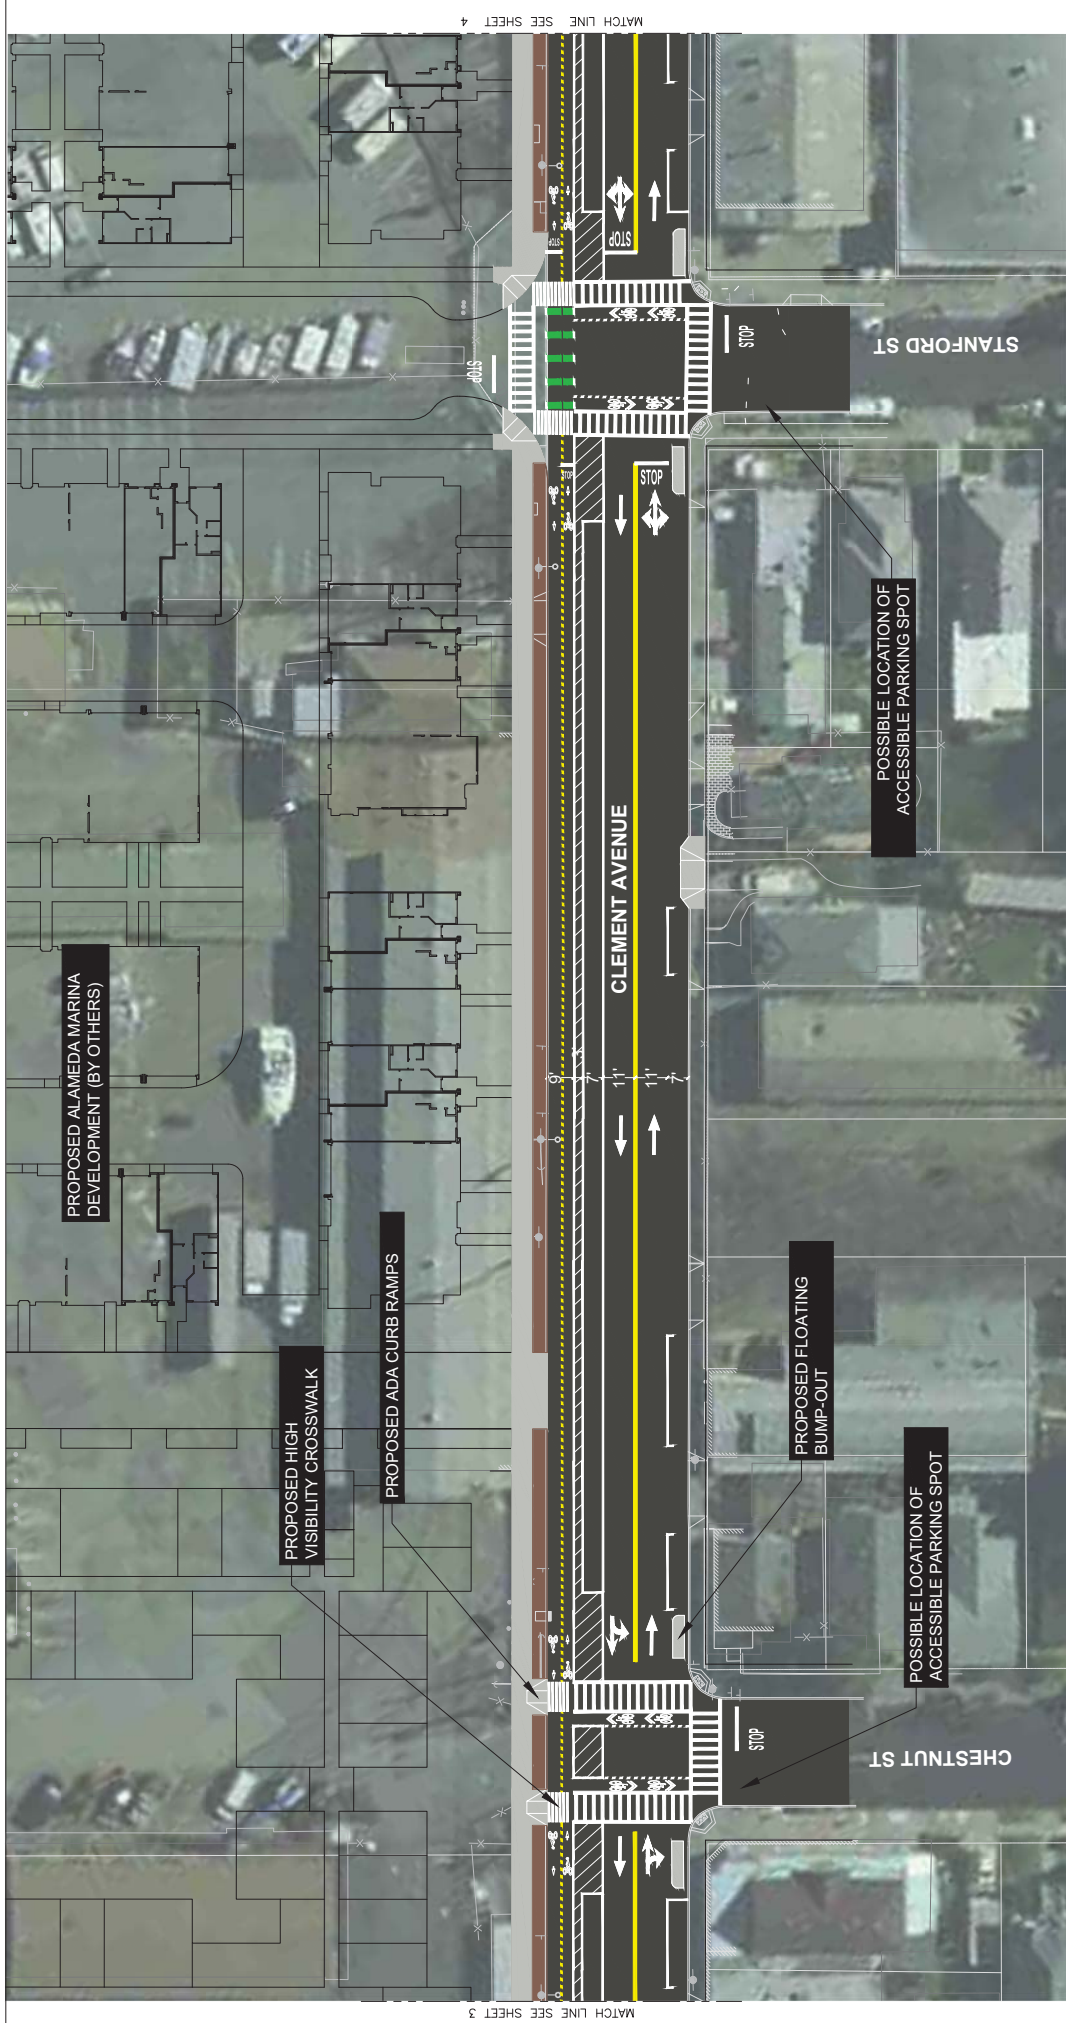


- PROPOSED SIDEWALK LANDSCAPING
- PROPOSED SIDEWALK CONSTRUCTION

PRELIMINARY DRAFT - NOT FOR CONSTRUCTION



CLEMENT AVENUE SAFETY IMPROVEMENTS PROJECT
 TWO-WAY PROTECTED BIKE LANE CONCEPTUAL DESIGN OPTION
 SHEET 3/11
 JULY 2019

C:\Users\jody\Desktop\Clement\Drawings\Two Way Protected Bike Lane Conceptual Design Option\Sheet 3/11.dwg 2019-07-15 10:45:26am

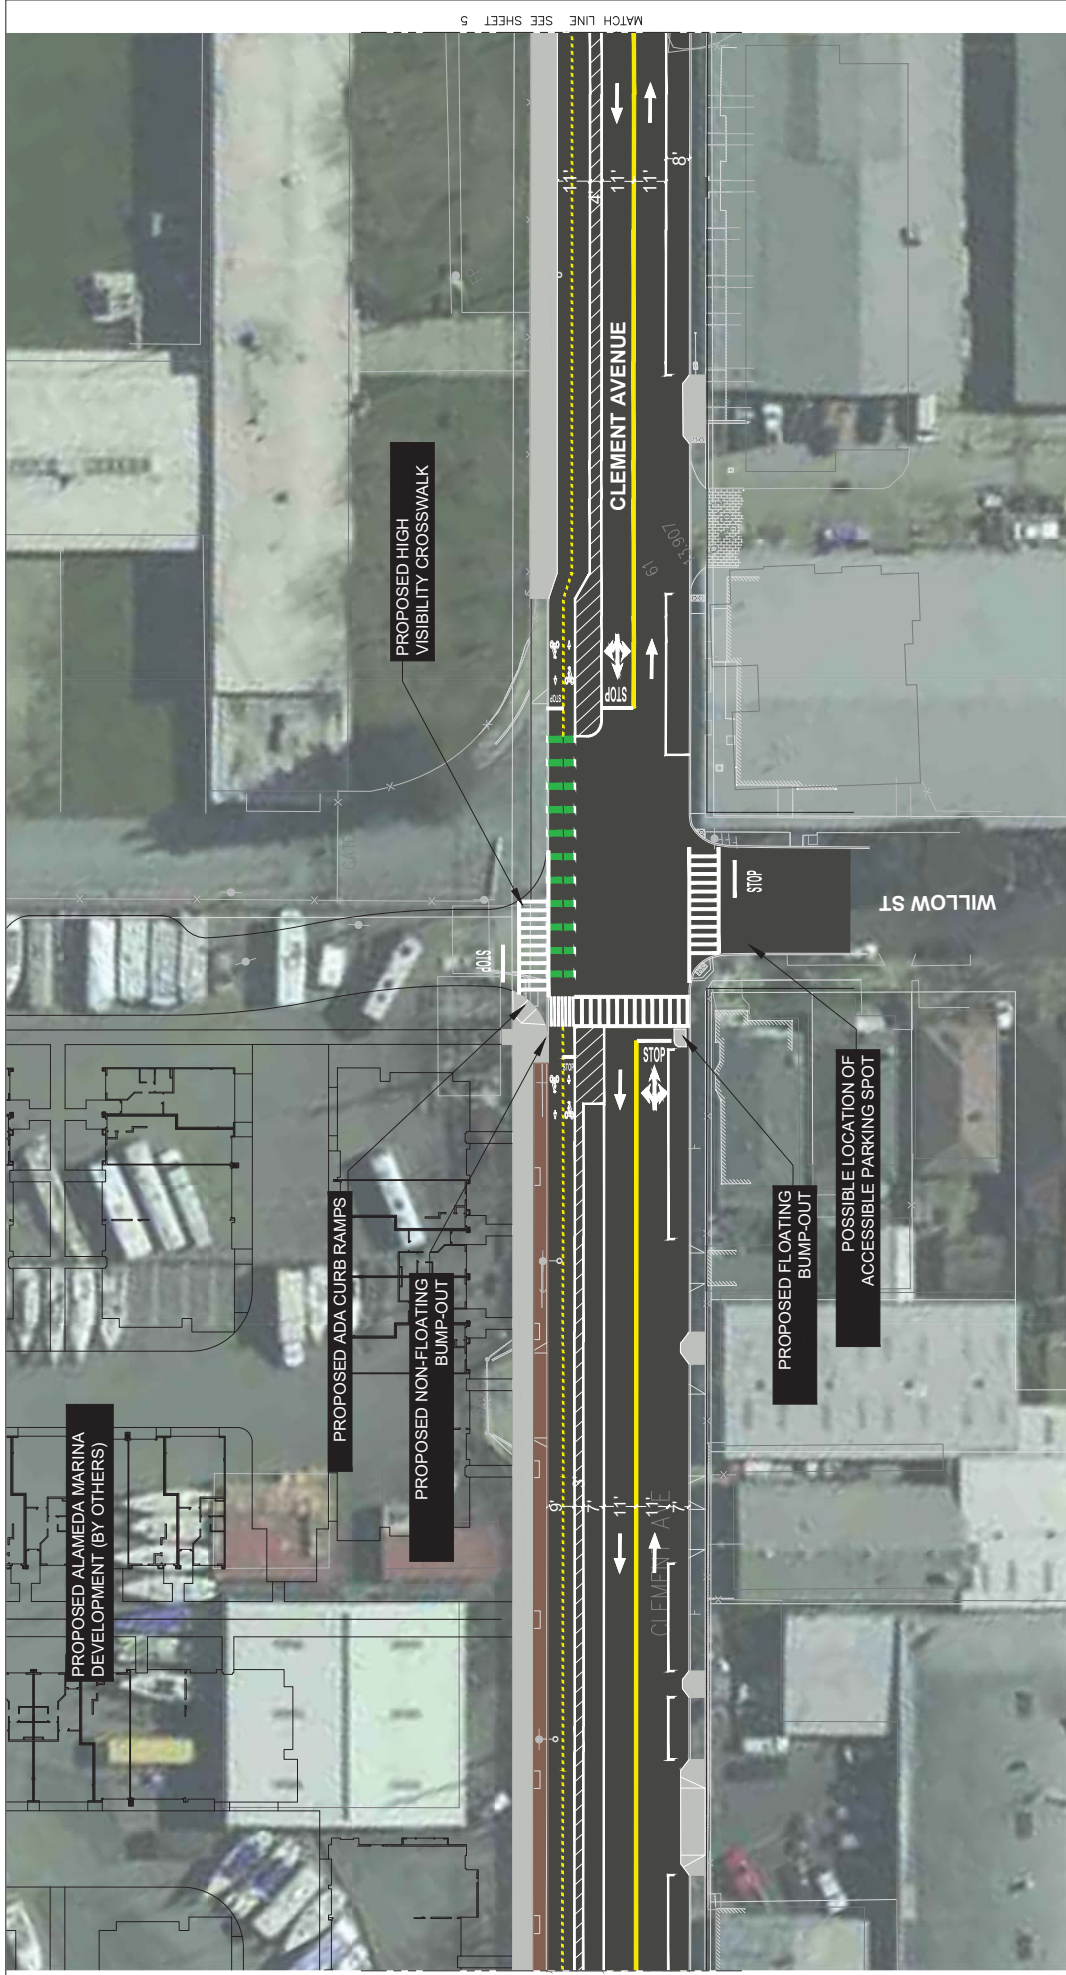


- PROPOSED SIDEWALK LANDSCAPING
- PROPOSED SIDEWALK CONSTRUCTION


PRELIMINARY DRAFT - NOT FOR CONSTRUCTION



CLEMENT AVENUE SAFETY IMPROVEMENTS PROJECT
 TWO-WAY PROTECTED BIKE LANE CONCEPTUAL DESIGN OPTION
 SHEET 4/11
 JULY 2019

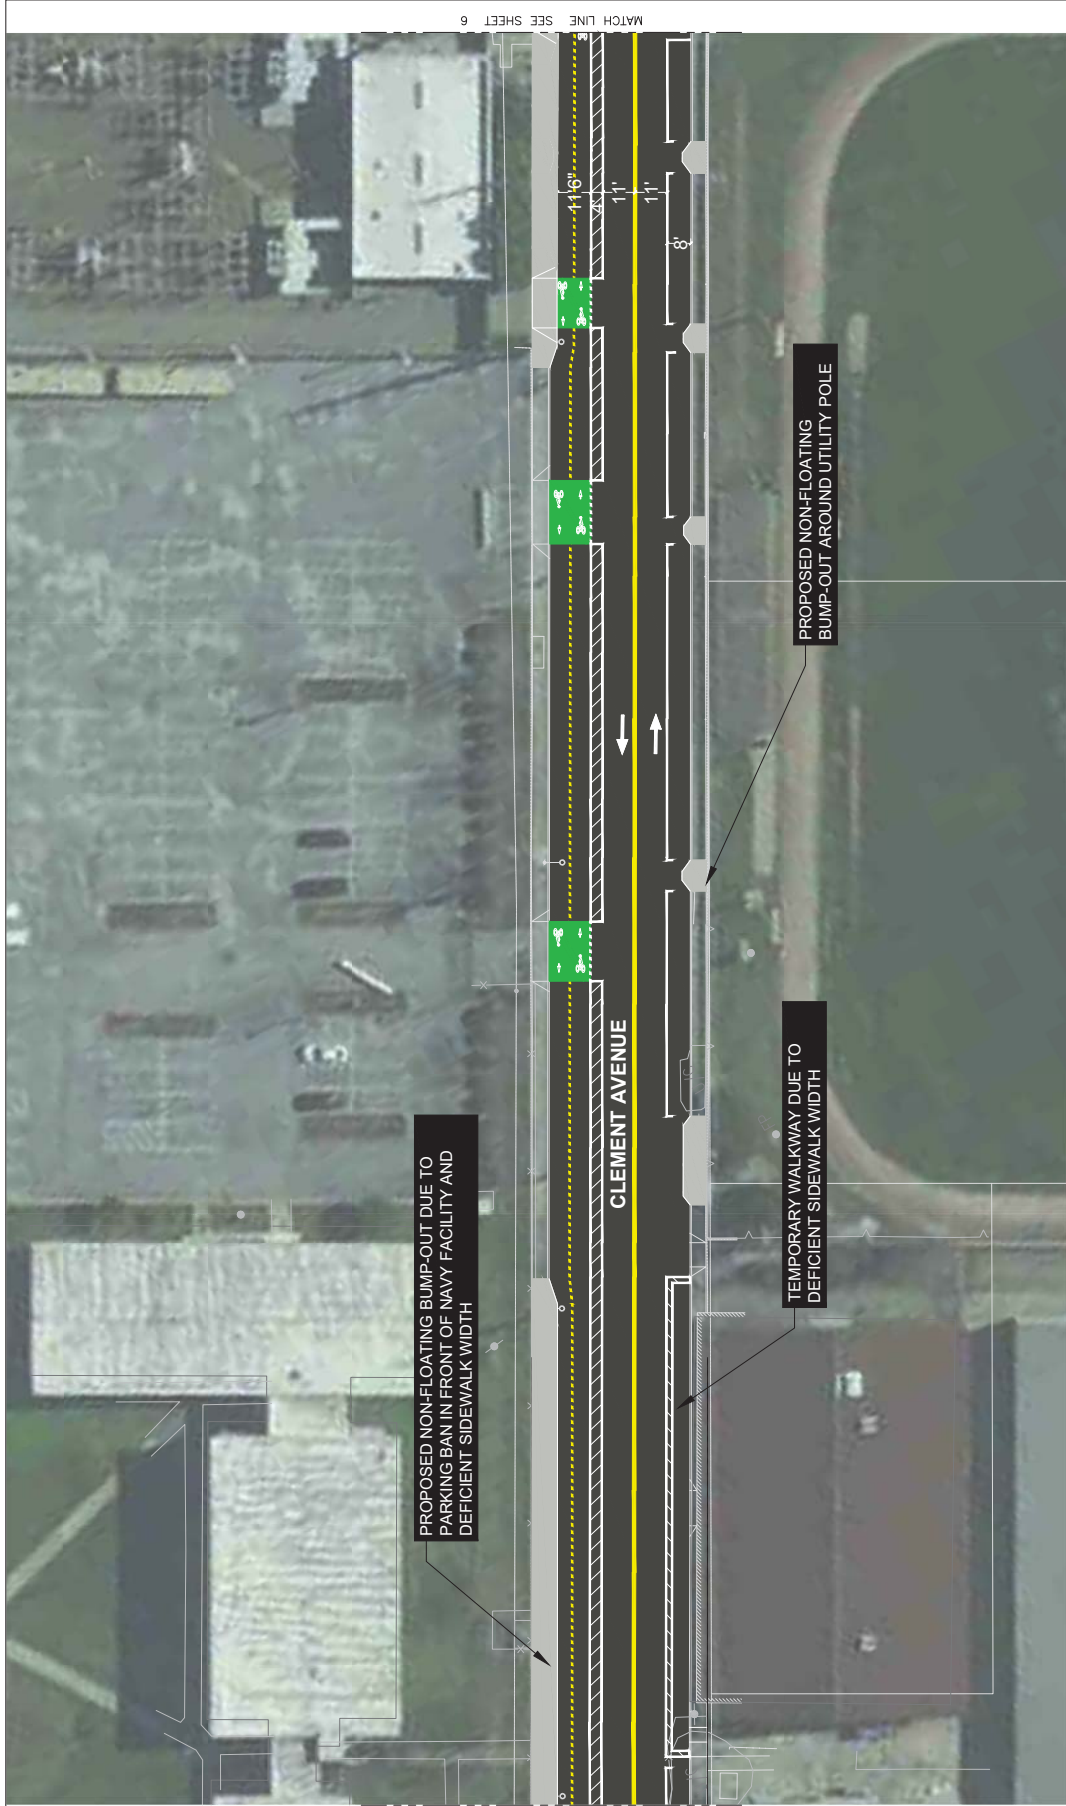



PROPOSED SIDEWALK LANDSCAPING
 PROPOSED SIDEWALK CONSTRUCTION

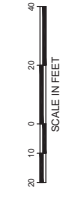

PRELIMINARY DRAFT - NOT FOR CONSTRUCTION



CLEMENT AVENUE SAFETY IMPROVEMENTS PROJECT
 TWO-WAY PROTECTED BIKE LANE CONCEPTUAL DESIGN OPTION
 SHEET 5/11
 JULY 2019

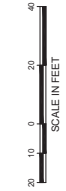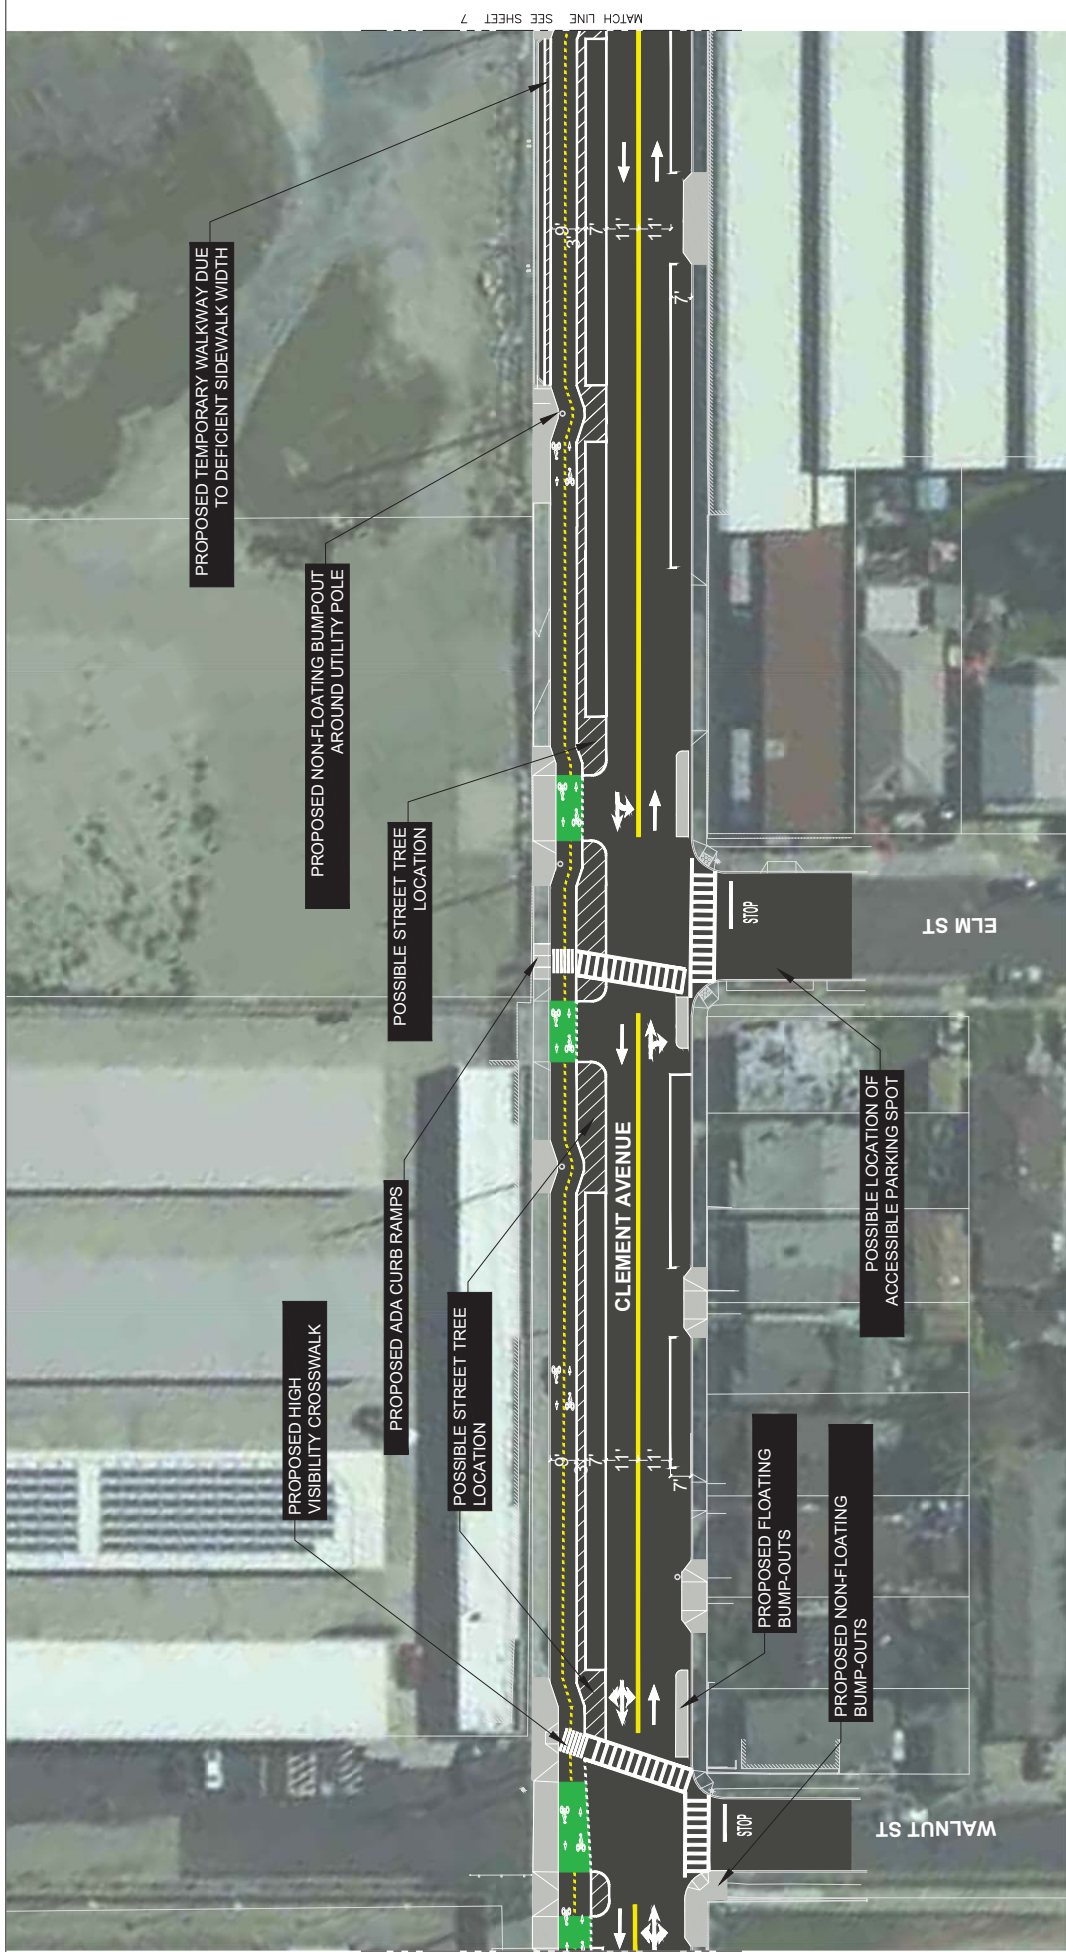



PROPOSED SIDEWALK LANDSCAPING
 PROPOSED SIDEWALK CONSTRUCTION



PRELIMINARY DRAFT - NOT FOR CONSTRUCTION



CLEMENT AVENUE SAFETY IMPROVEMENTS PROJECT
 TWO-WAY PROTECTED BIKE LANE CONCEPTUAL DESIGN OPTION
 SHEET 6/11
 JULY 2019

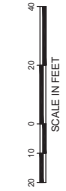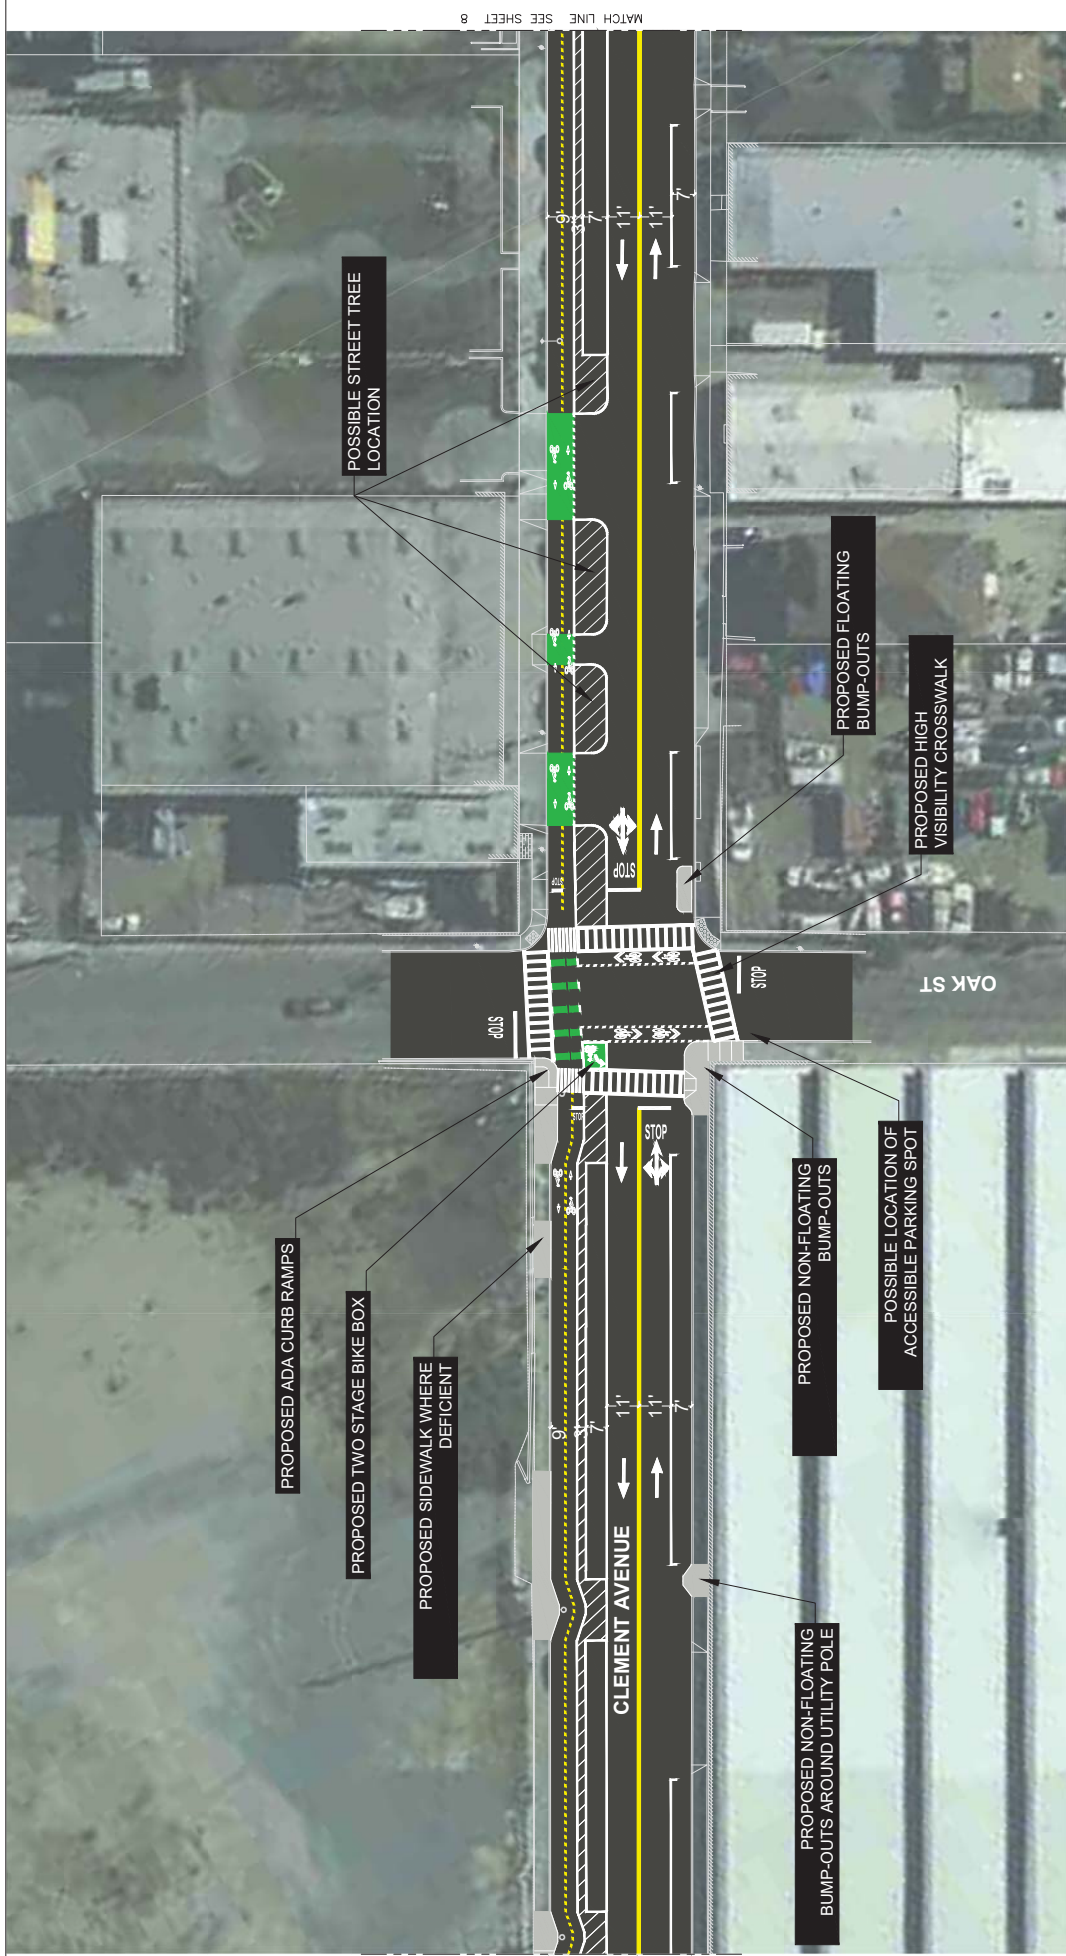



PROPOSED SIDEWALK LANDSCAPING
 PROPOSED SIDEWALK CONSTRUCTION



PRELIMINARY DRAFT - NOT FOR CONSTRUCTION



CLEMENT AVENUE SAFETY IMPROVEMENTS PROJECT
 TWO-WAY PROTECTED BIKE LANE CONCEPTUAL DESIGN OPTION
 SHEET 7/11
 JULY 2019

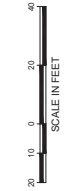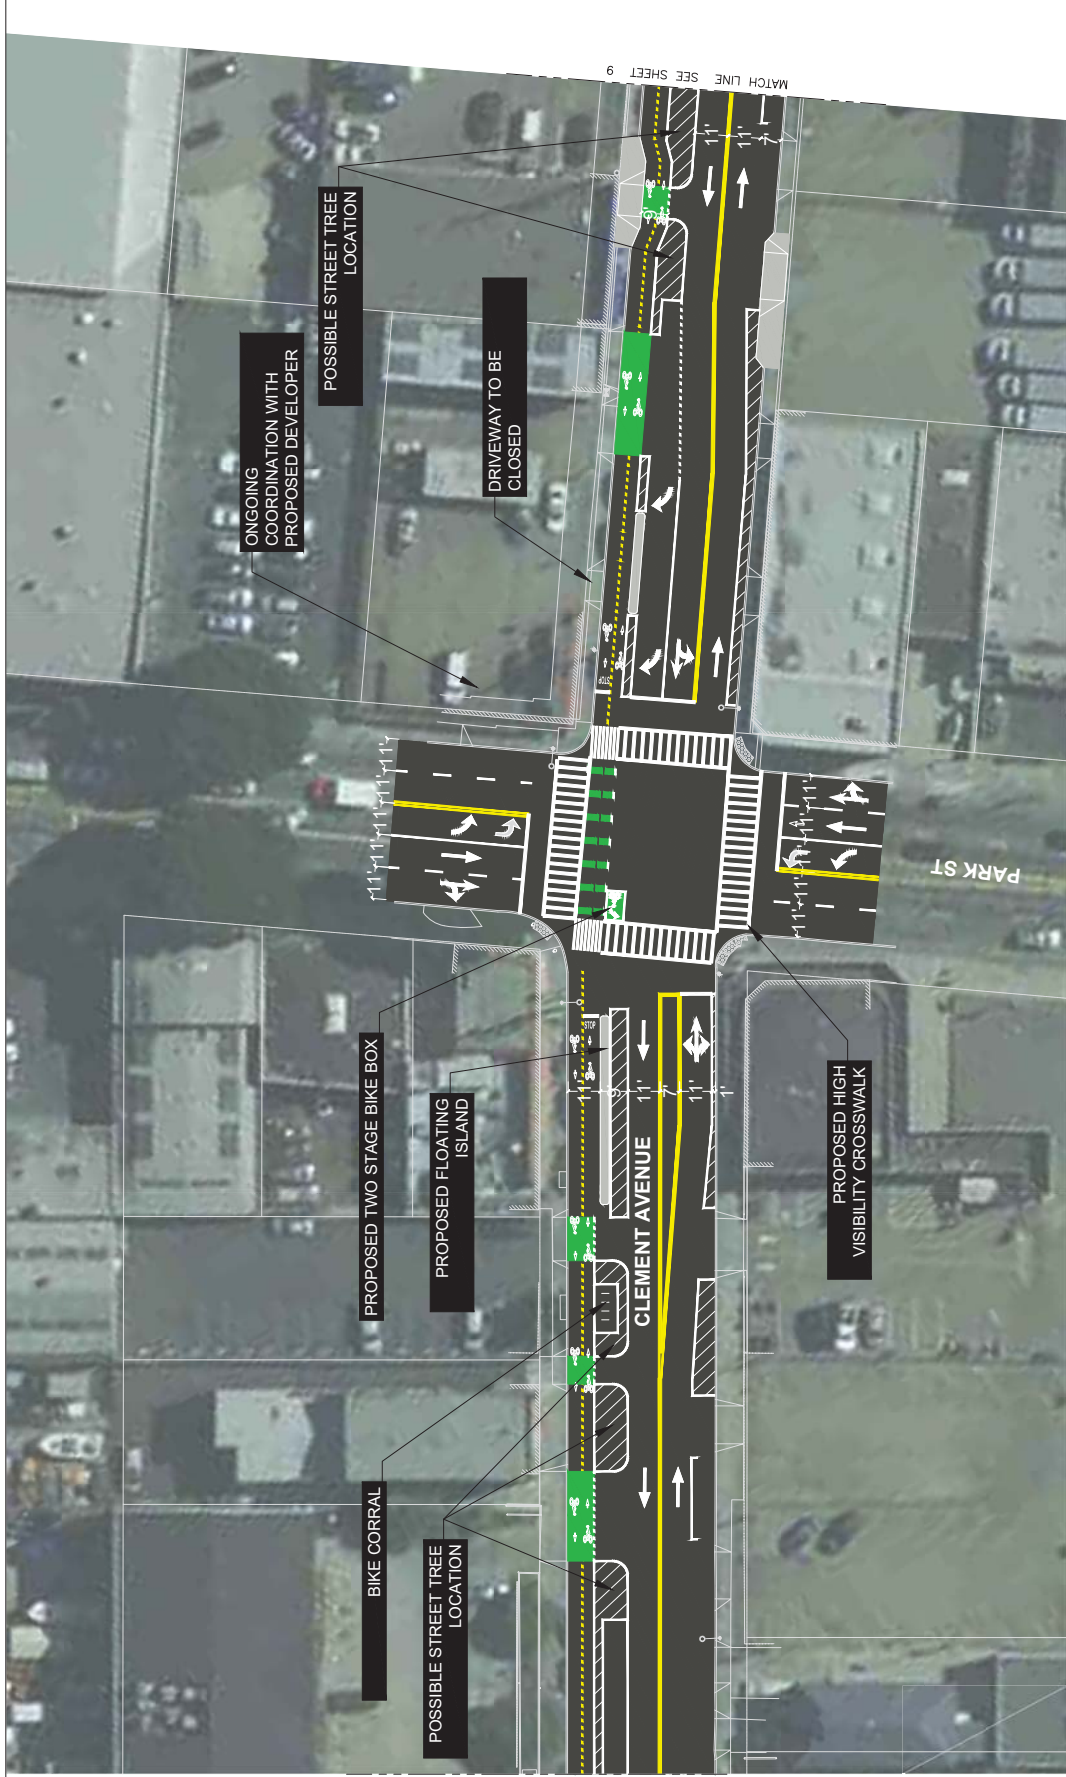


PROPOSED SIDEWALK LANDSCAPING
PROPOSED SIDEWALK CONSTRUCTION




PRELIMINARY DRAFT - NOT FOR CONSTRUCTION



CLEMENT AVENUE SAFETY IMPROVEMENTS PROJECT
TWO-WAY PROTECTED BIKE LANE CONCEPTUAL DESIGN OPTION
SHEET 8/11
JULY 2019

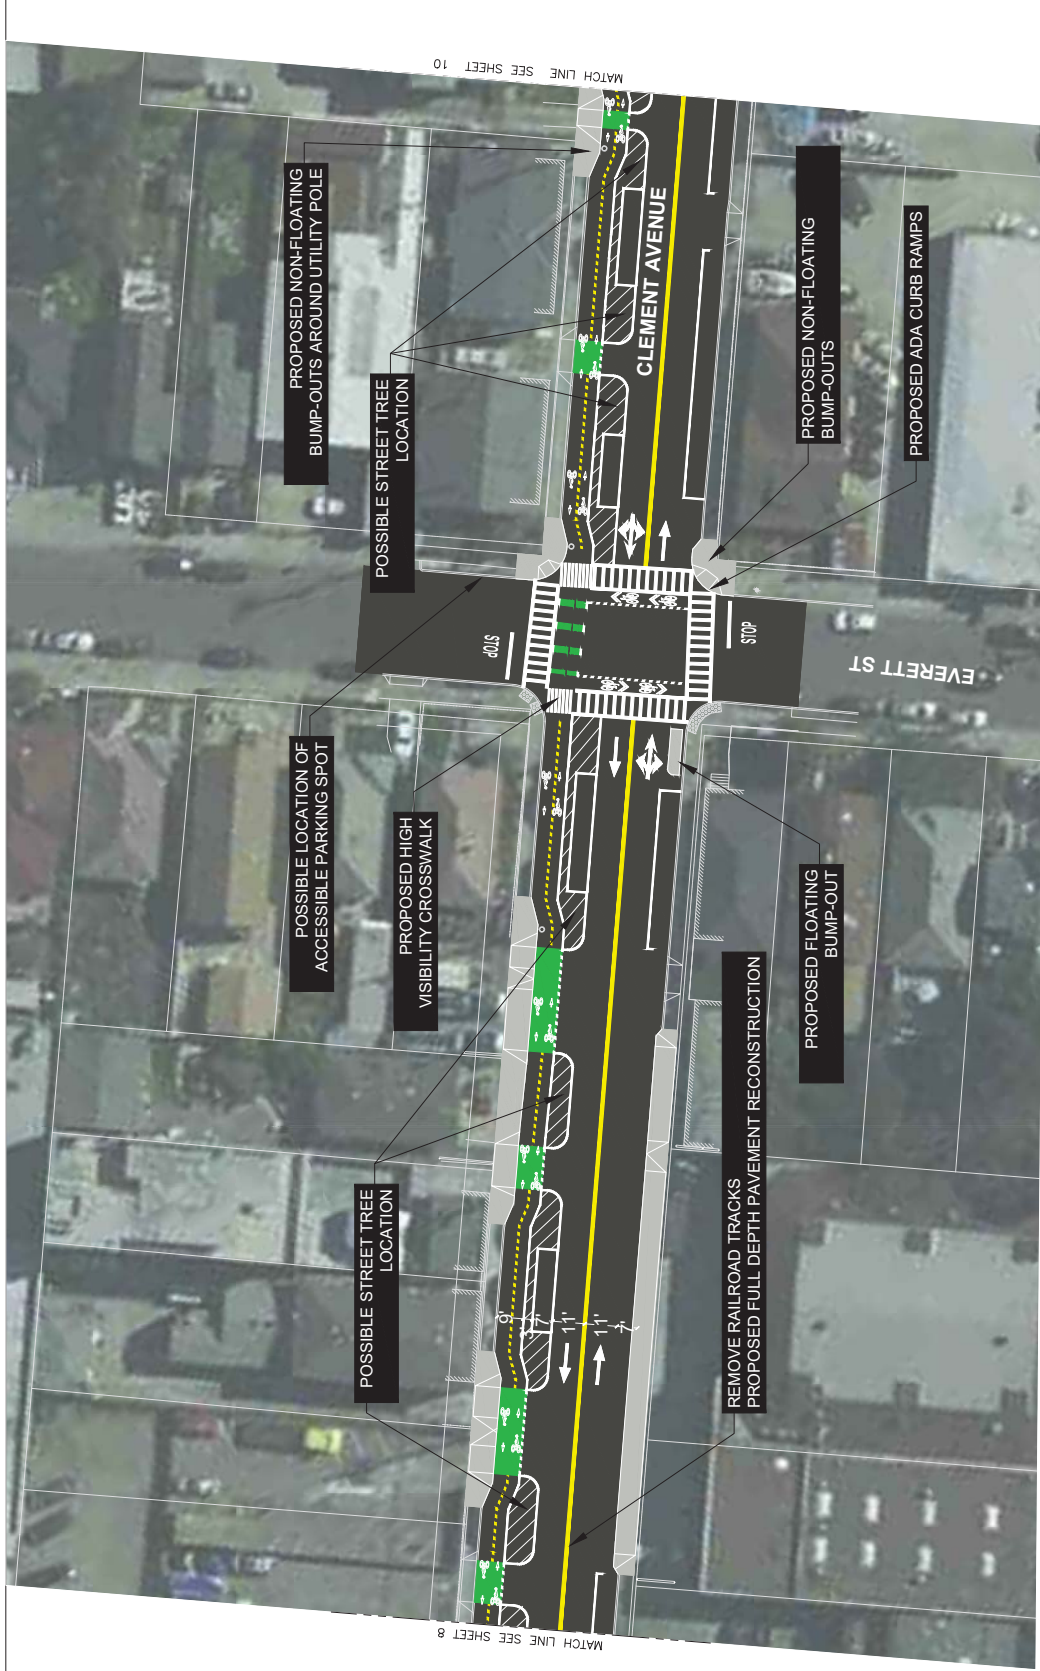


- PROPOSED SIDEWALK LANDSCAPING
- PROPOSED SIDEWALK CONSTRUCTION

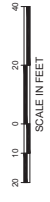

PRELIMINARY DRAFT - NOT FOR CONSTRUCTION



CLEMENT AVENUE SAFETY IMPROVEMENTS PROJECT
 TWO-WAY PROTECTED BIKE LANE CONCEPTUAL DESIGN OPTION
 SHEET 9/11
 JULY 2019

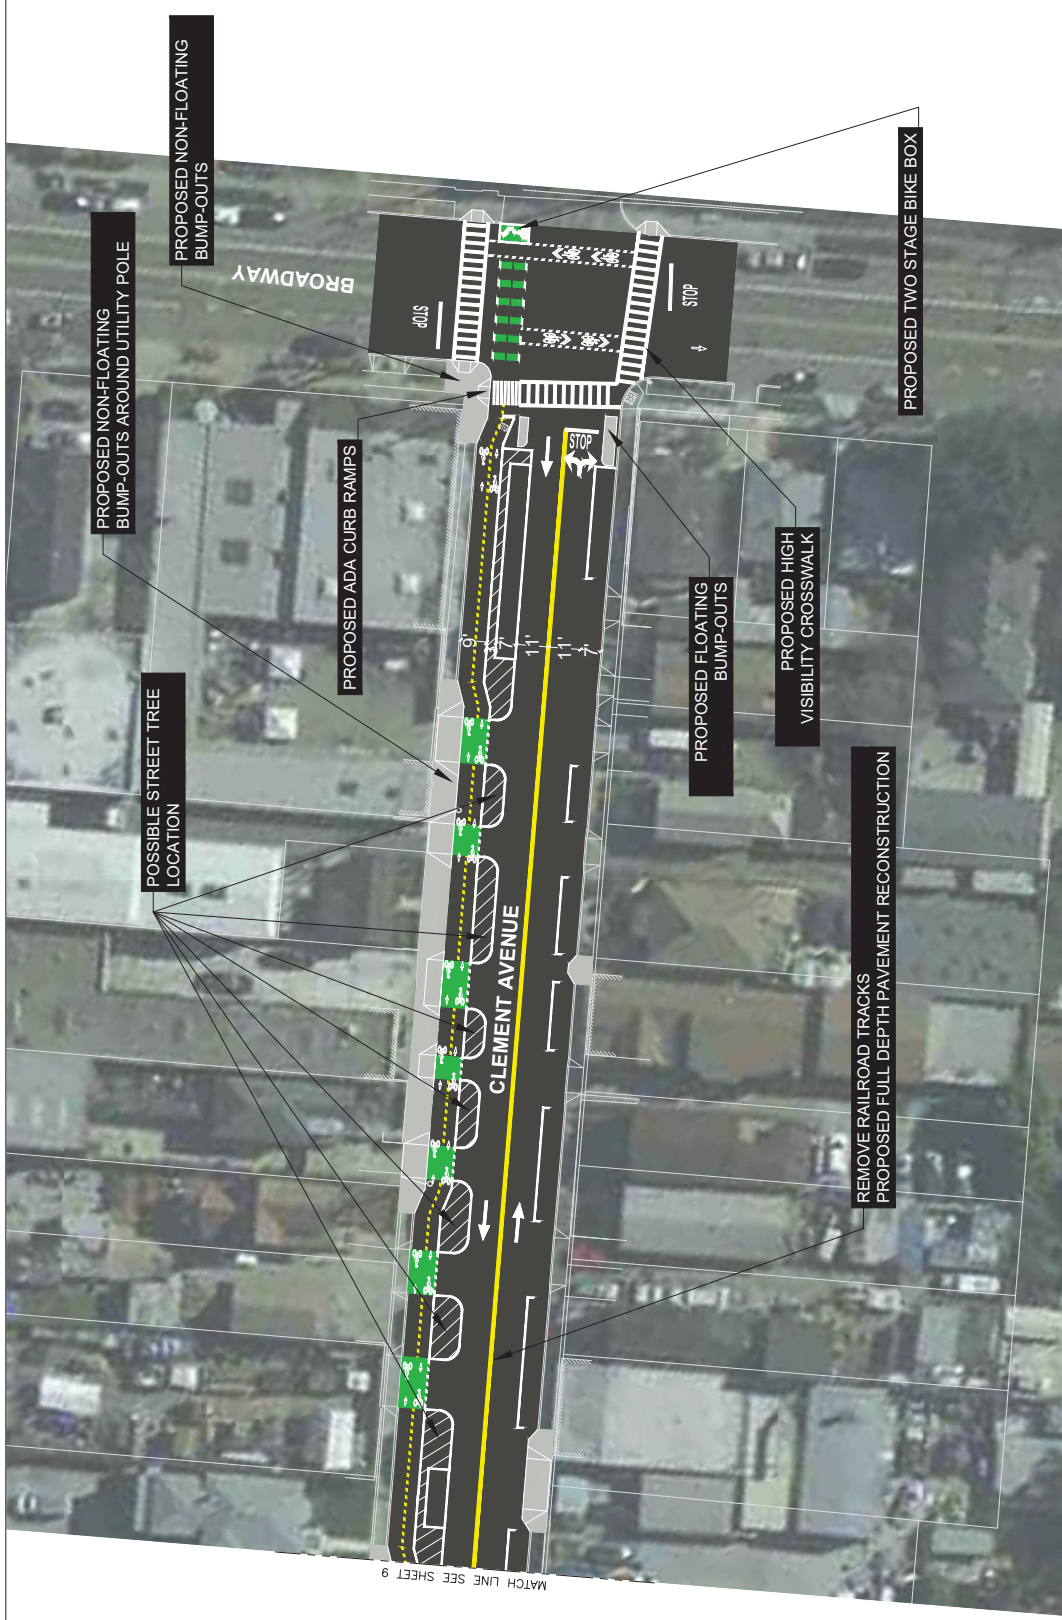



- PROPOSED SIDEWALK LANDSCAPING
- PROPOSED SIDEWALK CONSTRUCTION

PRELIMINARY DRAFT - NOT FOR CONSTRUCTION



CLEMENT AVENUE SAFETY IMPROVEMENTS PROJECT
 TWO-WAY PROTECTED BIKE LANE CONCEPTUAL DESIGN OPTION
 SHEET 10/11
 JULY 2019

MATCH LINE SEE SHEET 1

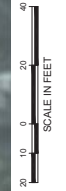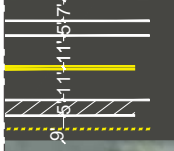

PROPOSED SIDEWALK LANDSCAPING
 PROPOSED SIDEWALK CONSTRUCTION

PRELIMINARY DRAFT - NOT FOR CONSTRUCTION



CLEMENT AVENUE SAFETY IMPROVEMENTS PROJECT
 TWO-WAY PROTECTED BIKE LANE CONCEPTUAL DESIGN OPTION
 SHEET 11/11
 JULY 2019