


# SITE PLAN – Exhibit #1

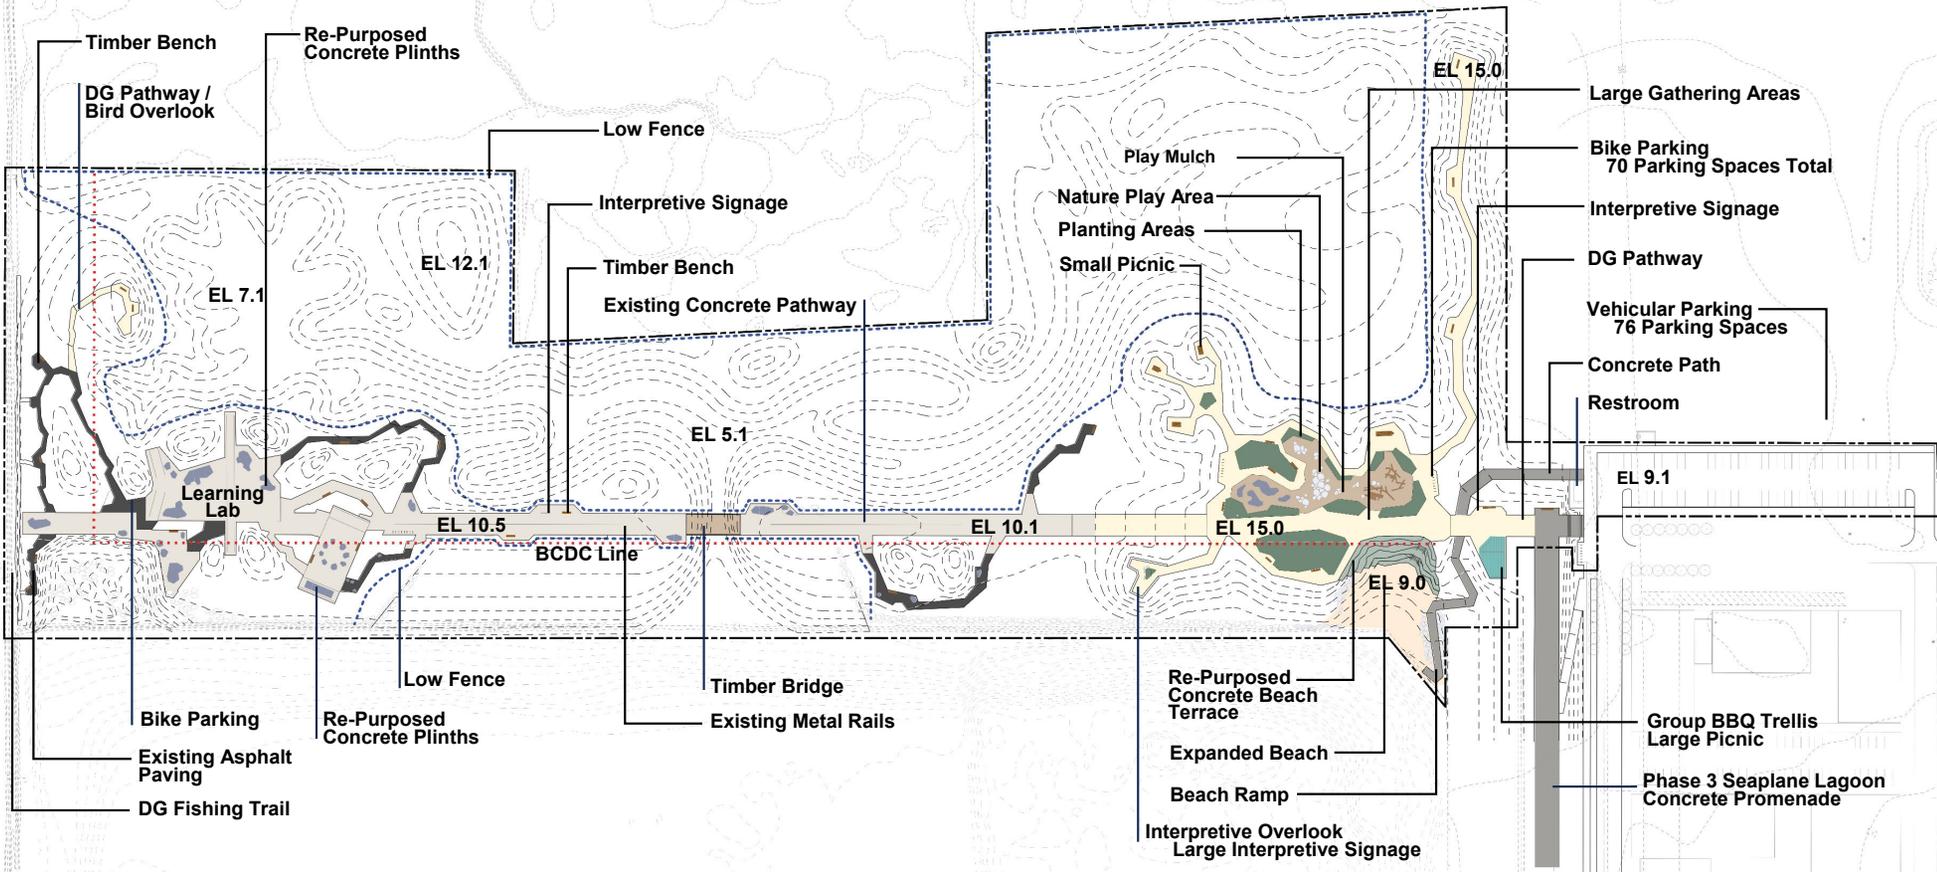

- Project Boundary
- - - BCDC Line
- Existing Concrete Pathway
- Existing Asphalt Paving
- DG Pathway
- Picnic Tables
- Repurposed Concrete Plinths
- Timber Play Elements
- Stone Play Elements

