

DRAFT SITE PLAN (V.2)


SITE NAME: ALAMEDA CITY SITE ONE

ADDRESS: REDACTED

POTENTIAL UNIT COUNT WITH 6FT SPACING:

TOTAL: 20 @ 64SF, 1 @ 100SF, 2 @ 100SF BATHROOM UNITS, 1 @ 400SF

Exhibit 1a

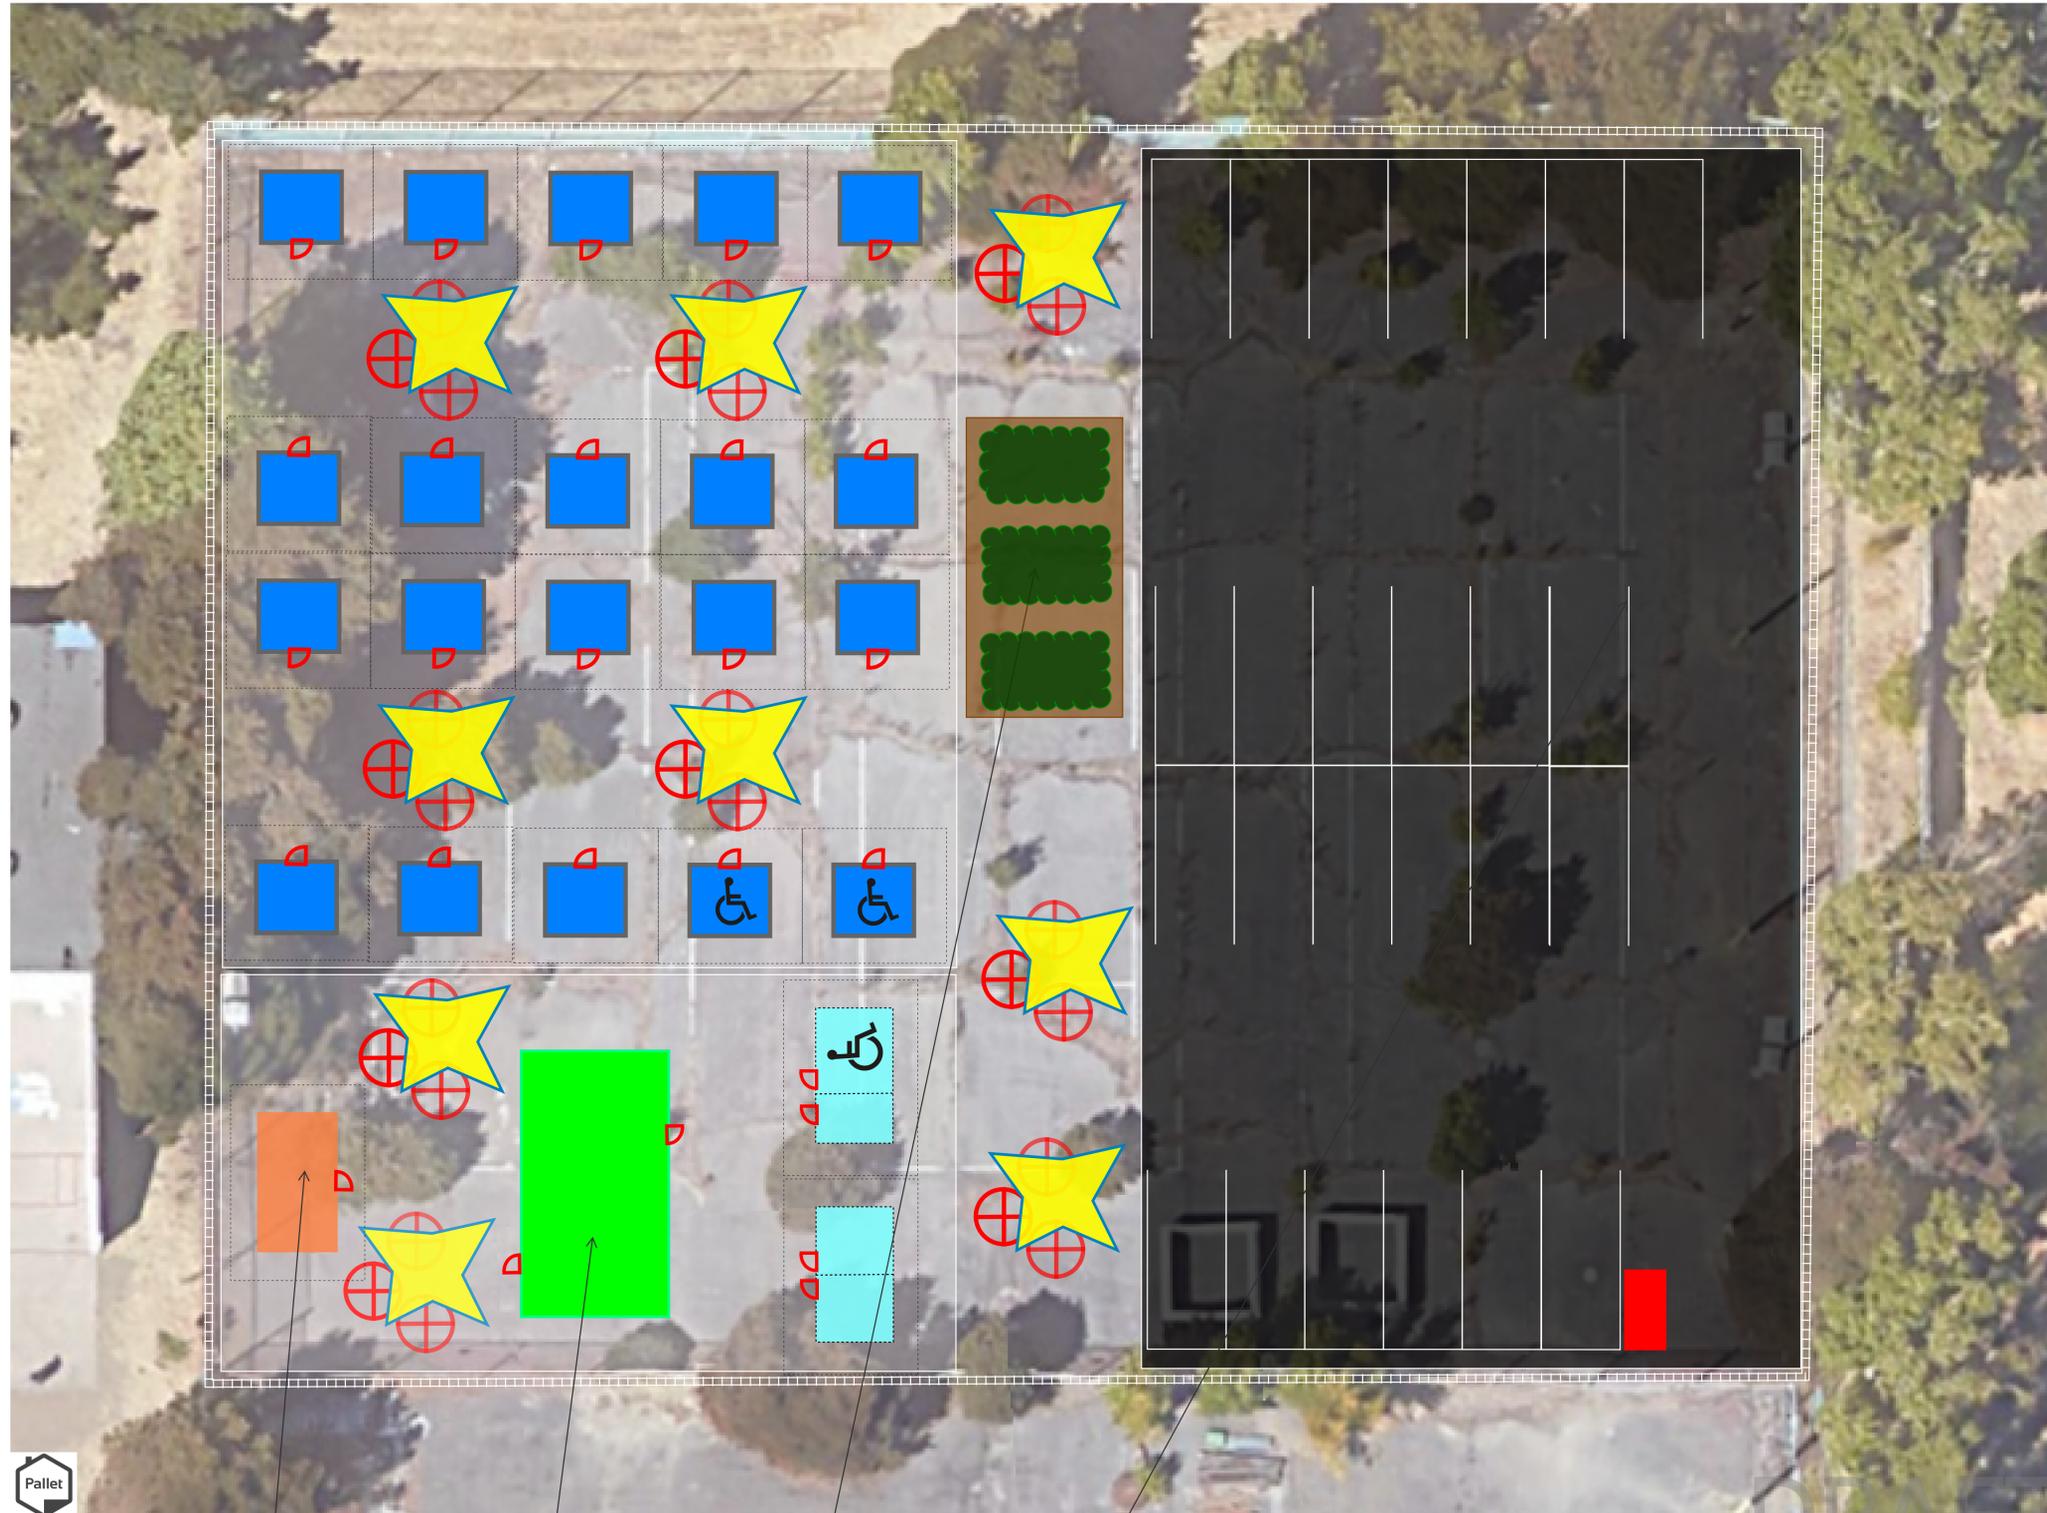

PROJECT KEY

-  64 SQUARE FOOT PALLET SHELTER. DIMENSIONS: 8'6" x 7'6"
-  100 SQUARE FOOT PALLET SHELTER. DIMENSIONS: 13'7.5" x 7'6"
-  100 SQUARE FOOT PALLET SHELTER TOILET/SHOWER/SINK
-  100 SQUARE FOOT PALLET SHELTER ADA TOILET/SHOWER/SINK + TOILET/SINK
-  400 SQUARE FOOT PALLET SHELTER. DIMENSIONS: 27' x 15'
-  COMMUNAL TABLE WITH SHADE. EACH TABLE WITH 6' DIAMETER.
-  SECURITY CHECKPOINT



ADMIN OFFICE

COMMUNAL SPACE

COMMUNITY GARDENS

RESIDENT & GUEST PARKING

DRAFT


DRAFT SITE PLAN (V.2)

SITE NAME: ALAMEDA CITY SITE TWO


ADDRESS: REDACTED

POTENTIAL UNIT COUNT WITH 6FT SPACING:

TOTAL: 20 @ 64SF, 1 @ 100SF, 2 @ 100SF BATHROOM UNITS, 1 @ 400SF

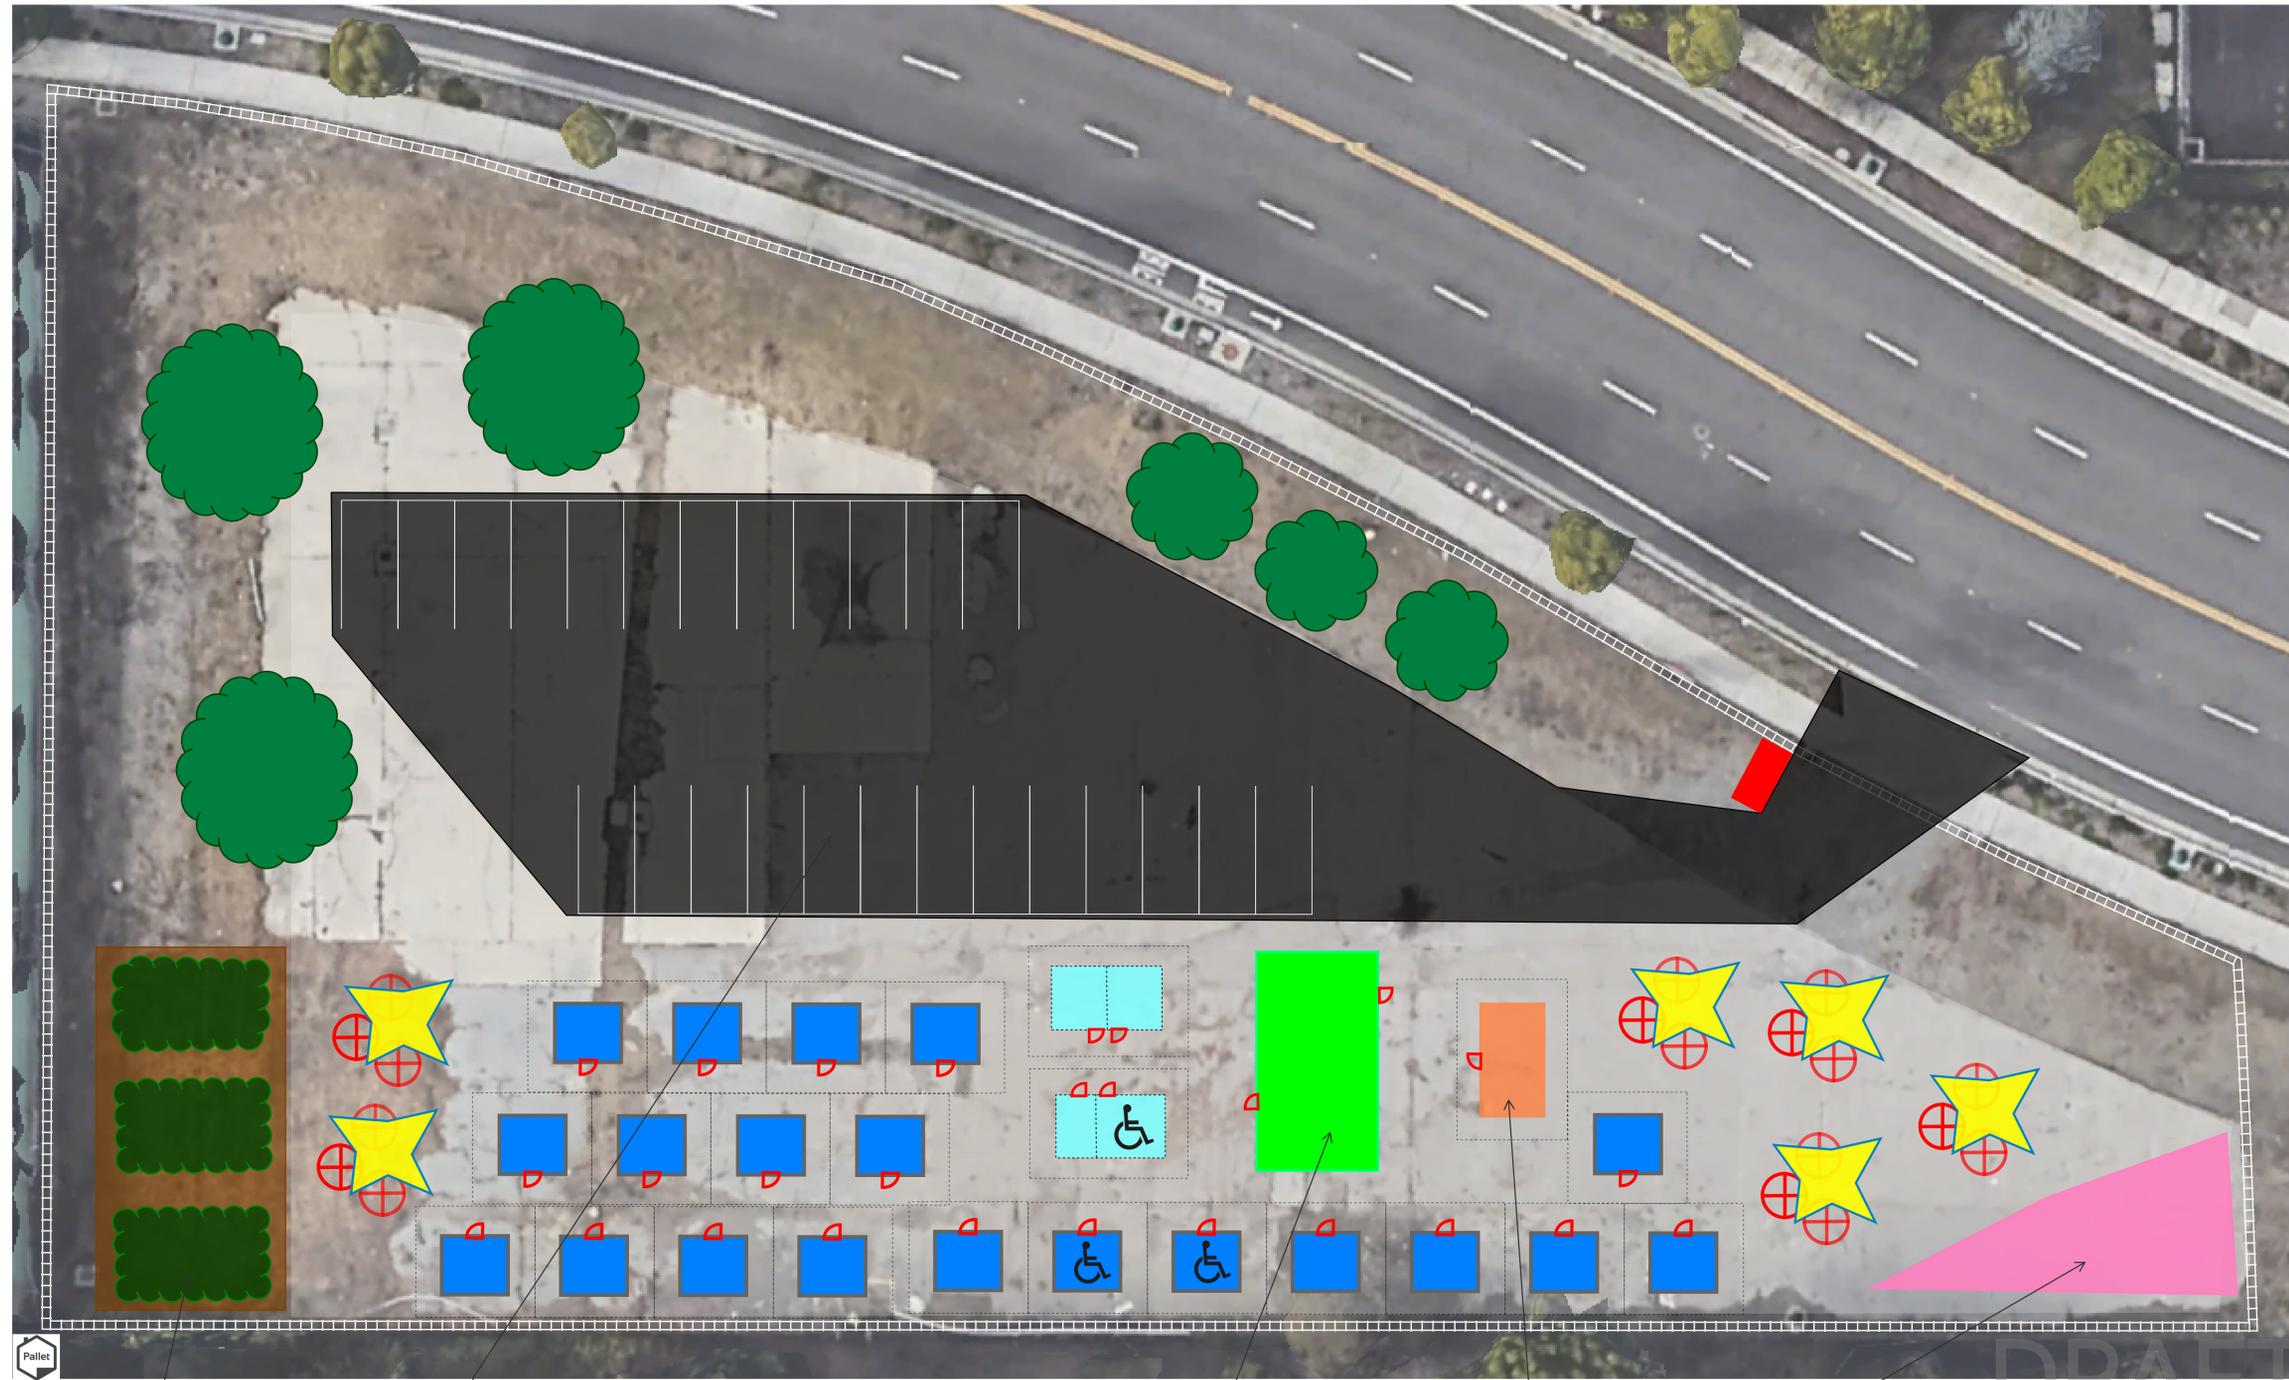

PROJECT KEY

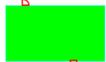-  64 SQUARE FOOT PALLET SHELTER. DIMENSIONS: 8'6" x 7'6"
-  100 SQUARE FOOT PALLET SHELTER. DIMENSIONS: 13'7.5" x 7'6"
-  100 SQUARE FOOT PALLET SHELTER TOILET/SHOWER/SINK
-  100 SQUARE FOOT PALLET SHELTER ADA TOILET/SHOWER/SINK + TOILET/SINK
-  400 SQUARE FOOT PALLET SHELTER. DIMENSIONS: 27' x 15'
-  COMMUNAL TABLE WITH SHADE. EACH TABLE WITH 6' DIAMETER.
-  SECURITY CHECKPOINT

COMMUNITY GARDENS

RESIDENT & GUEST PARKING

COMMUNAL SPACE

ADMIN OFFICE

PET AREA

DRAFT

DRAFT SITE PLAN (V.2)
 SITE NAME: ALAMEDA CITY SITE THREE
 ADDRESS: REDACTED
 POTENTIAL UNIT COUNT WITH 6FT SPACING:
 TOTAL: 20 @ 64SF, 1 @ 100SF, 2 @ 100SF BATHROOM UNITS, 1 @ 400SF



PROJECT KEY

-  64 SQUARE FOOT PALLET SHELTER. DIMENSIONS: 8'6" x 7'6"
-  100 SQUARE FOOT PALLET SHELTER. DIMENSIONS: 13'7.5" x 7'6"
-  100 SQUARE FOOT PALLET SHELTER TOILET/SHOWER/SINK
-  100 SQUARE FOOT PALLET SHELTER ADA TOILET/SHOWER/SINK + TOILET/SINK
-  400 SQUARE FOOT PALLET SHELTER. DIMENSIONS: 27' x 15'
-  COMMUNAL TABLE WITH SHADE. EACH TABLE WITH 6' DIAMETER.
-  SECURITY CHECKPOINT

COMMUNAL SPACE — ADMIN OFFICE — COMMUNITY GARDENS — PET AREA

DRAFT



DRAFT SITE PLAN (V.1) SITE NAME: ALAMEDA CITY SITE FOUR
 ADDRESS: REDACTED POTENTIAL UNIT COUNT WITH 6FT SPACING:
 TOTAL: 20 @ 64SF, 1@ 100SF, 2 @ 100SF BATHROOM UNITS, 1 @ 400SF



PROJECT KEY

-  64 SQUARE FOOT PALLET SHELTER. DIMENSIONS: 8'6" x 7'6"
-  100 SQUARE FOOT PALLET SHELTER. DIMENSIONS: 13'7.5" x 7'6"
-  100 SQUARE FOOT PALLET SHELTER TOILET/SHOWER/SINK
-  100 SQUARE FOOT PALLET SHELTER ADA TOILET/SHOWER/SINK + TOILET/SINK
-  400 SQUARE FOOT PALLET SHELTER. DIMENSIONS: 27' x 15'
-  COMMUNAL TABLE WITH SHADE. EACH TABLE WITH 6' DIAMETER.
-  SECURITY CHECKPOINT

PET AREA ADMIN OFFICE COMMUNAL SPACE COMMUNITY GARDENS

DRAFT