




SHEET 2





Exhibit 2

WILLIE STARGELL AVENUE CORRIDOR IMPROVEMENT CONCEPTS (SHEET 1 OF 5)
ALAMEDA, CA

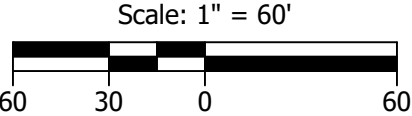



SHEET 1

SHEET 3

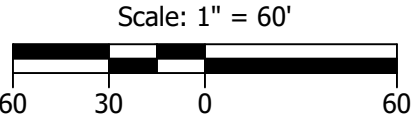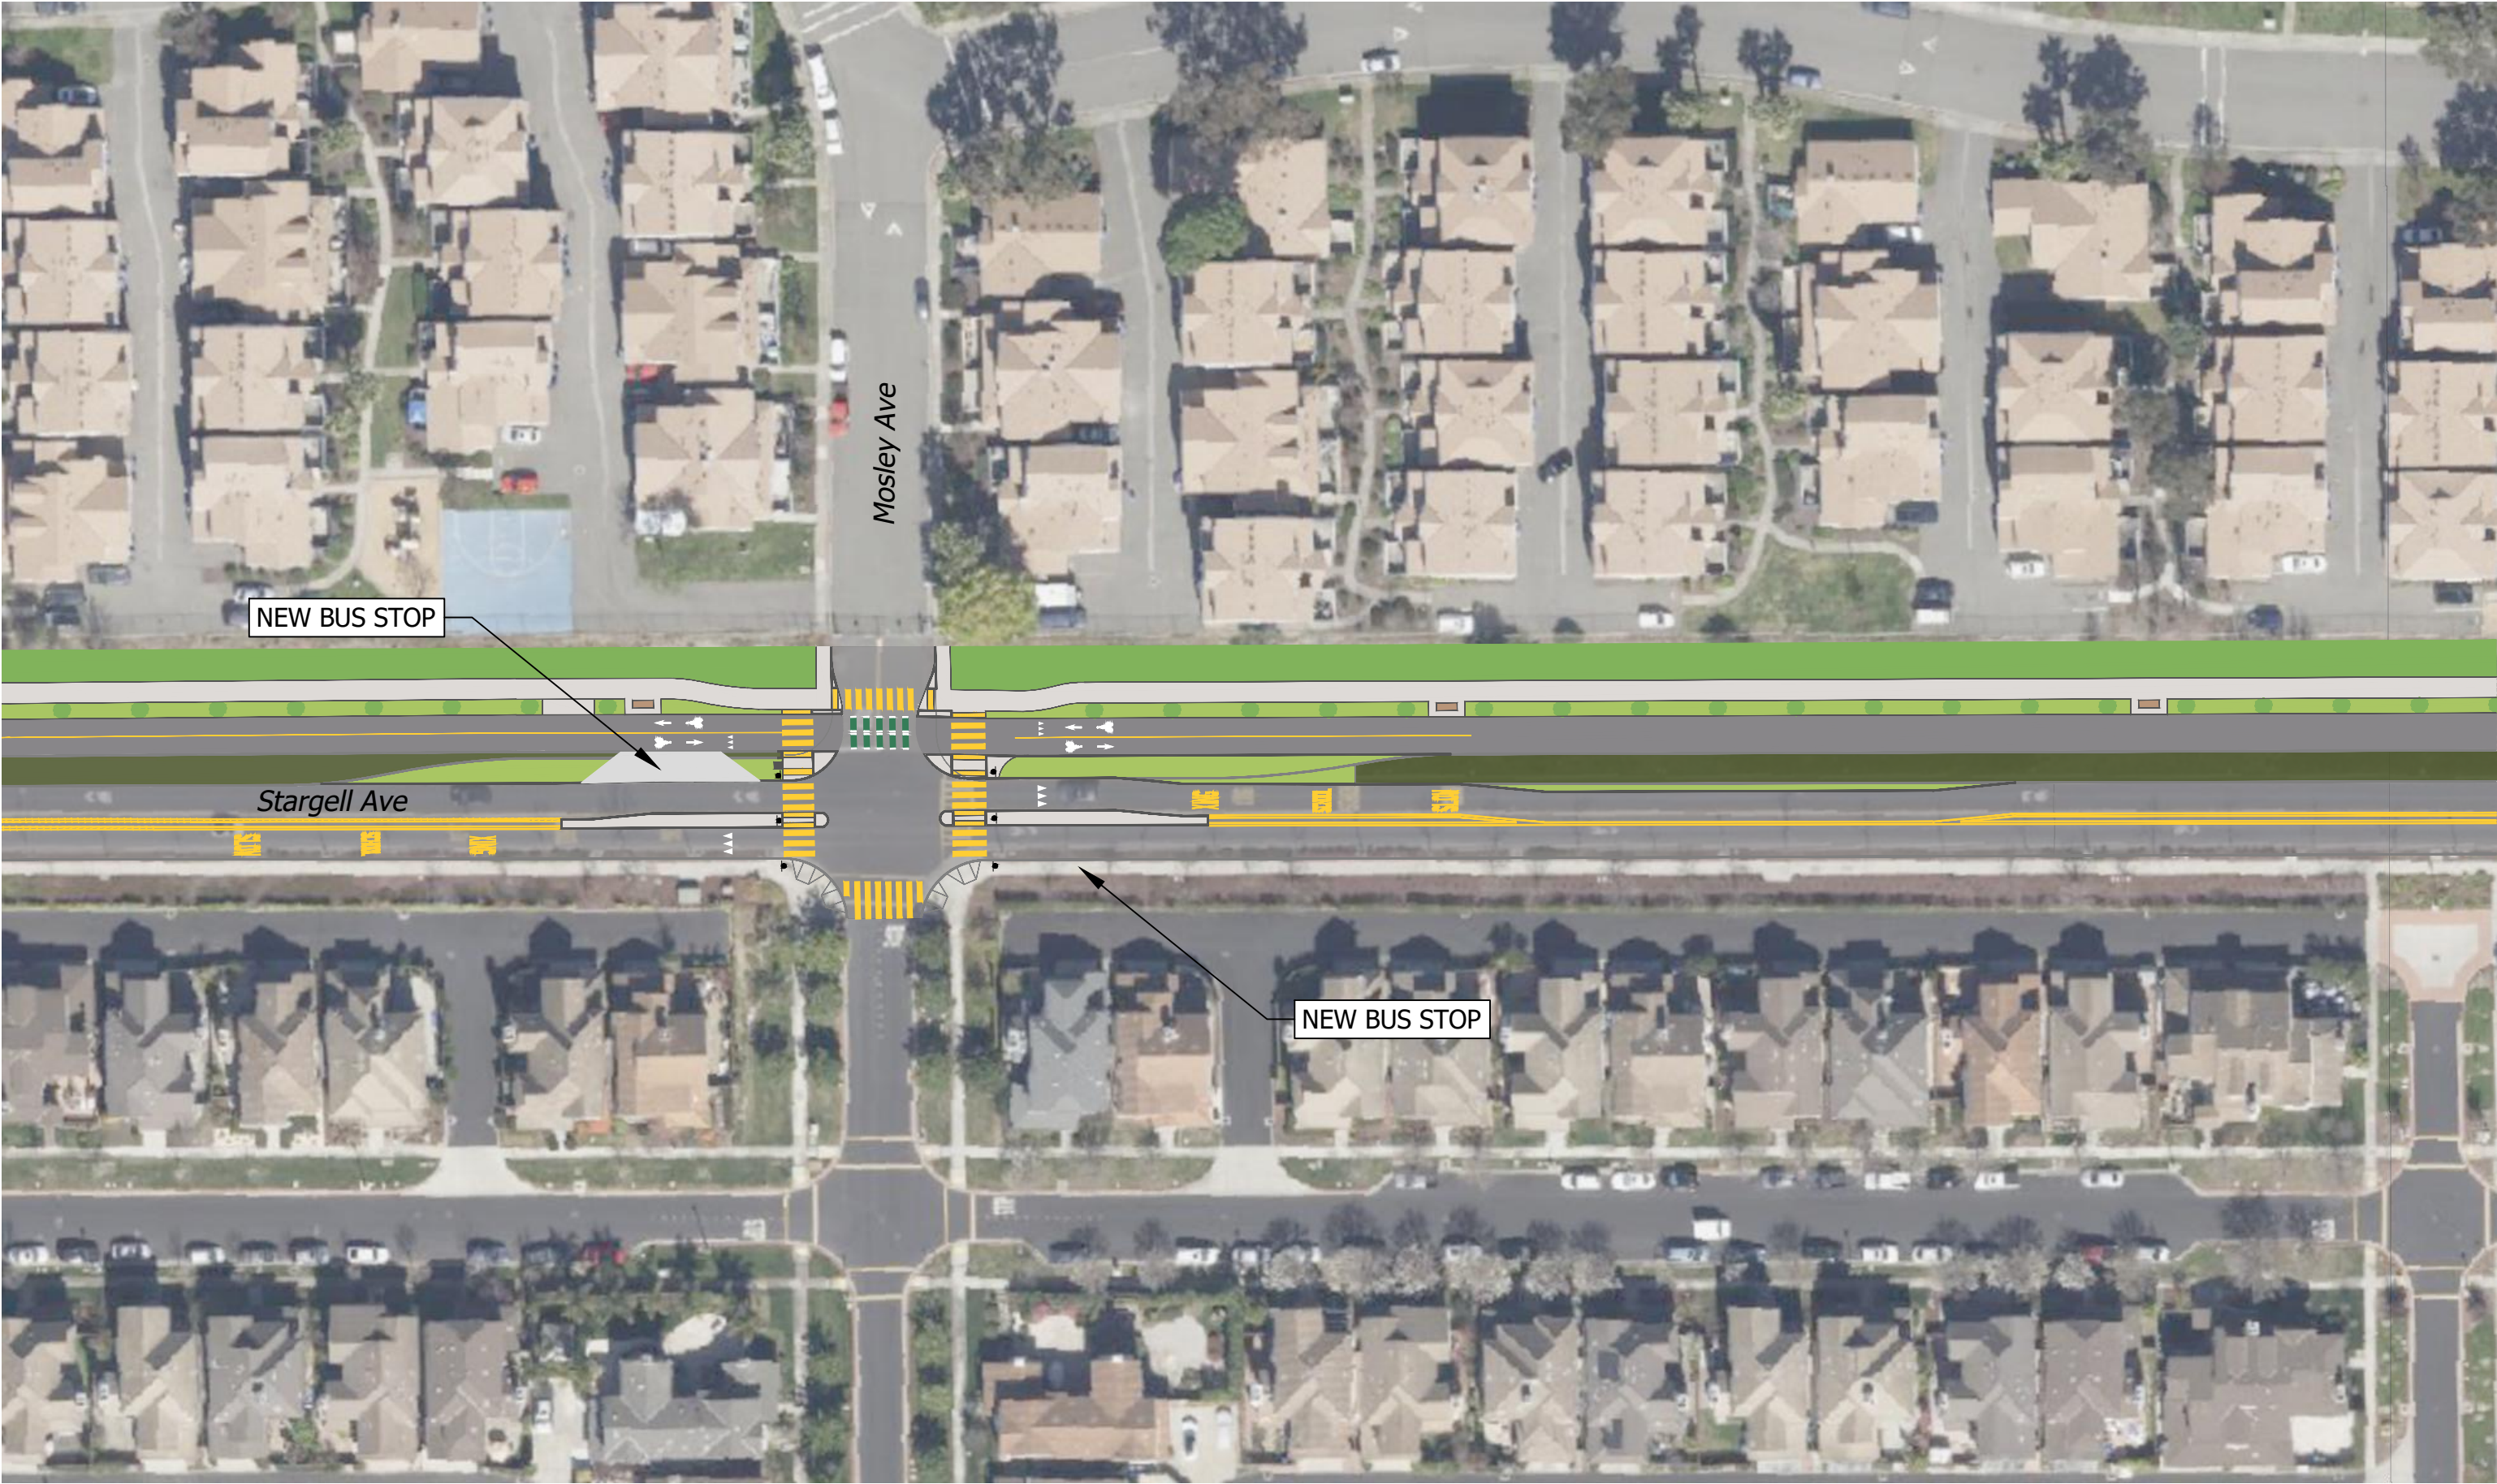


SHEET 2

SHEET 4

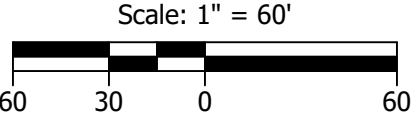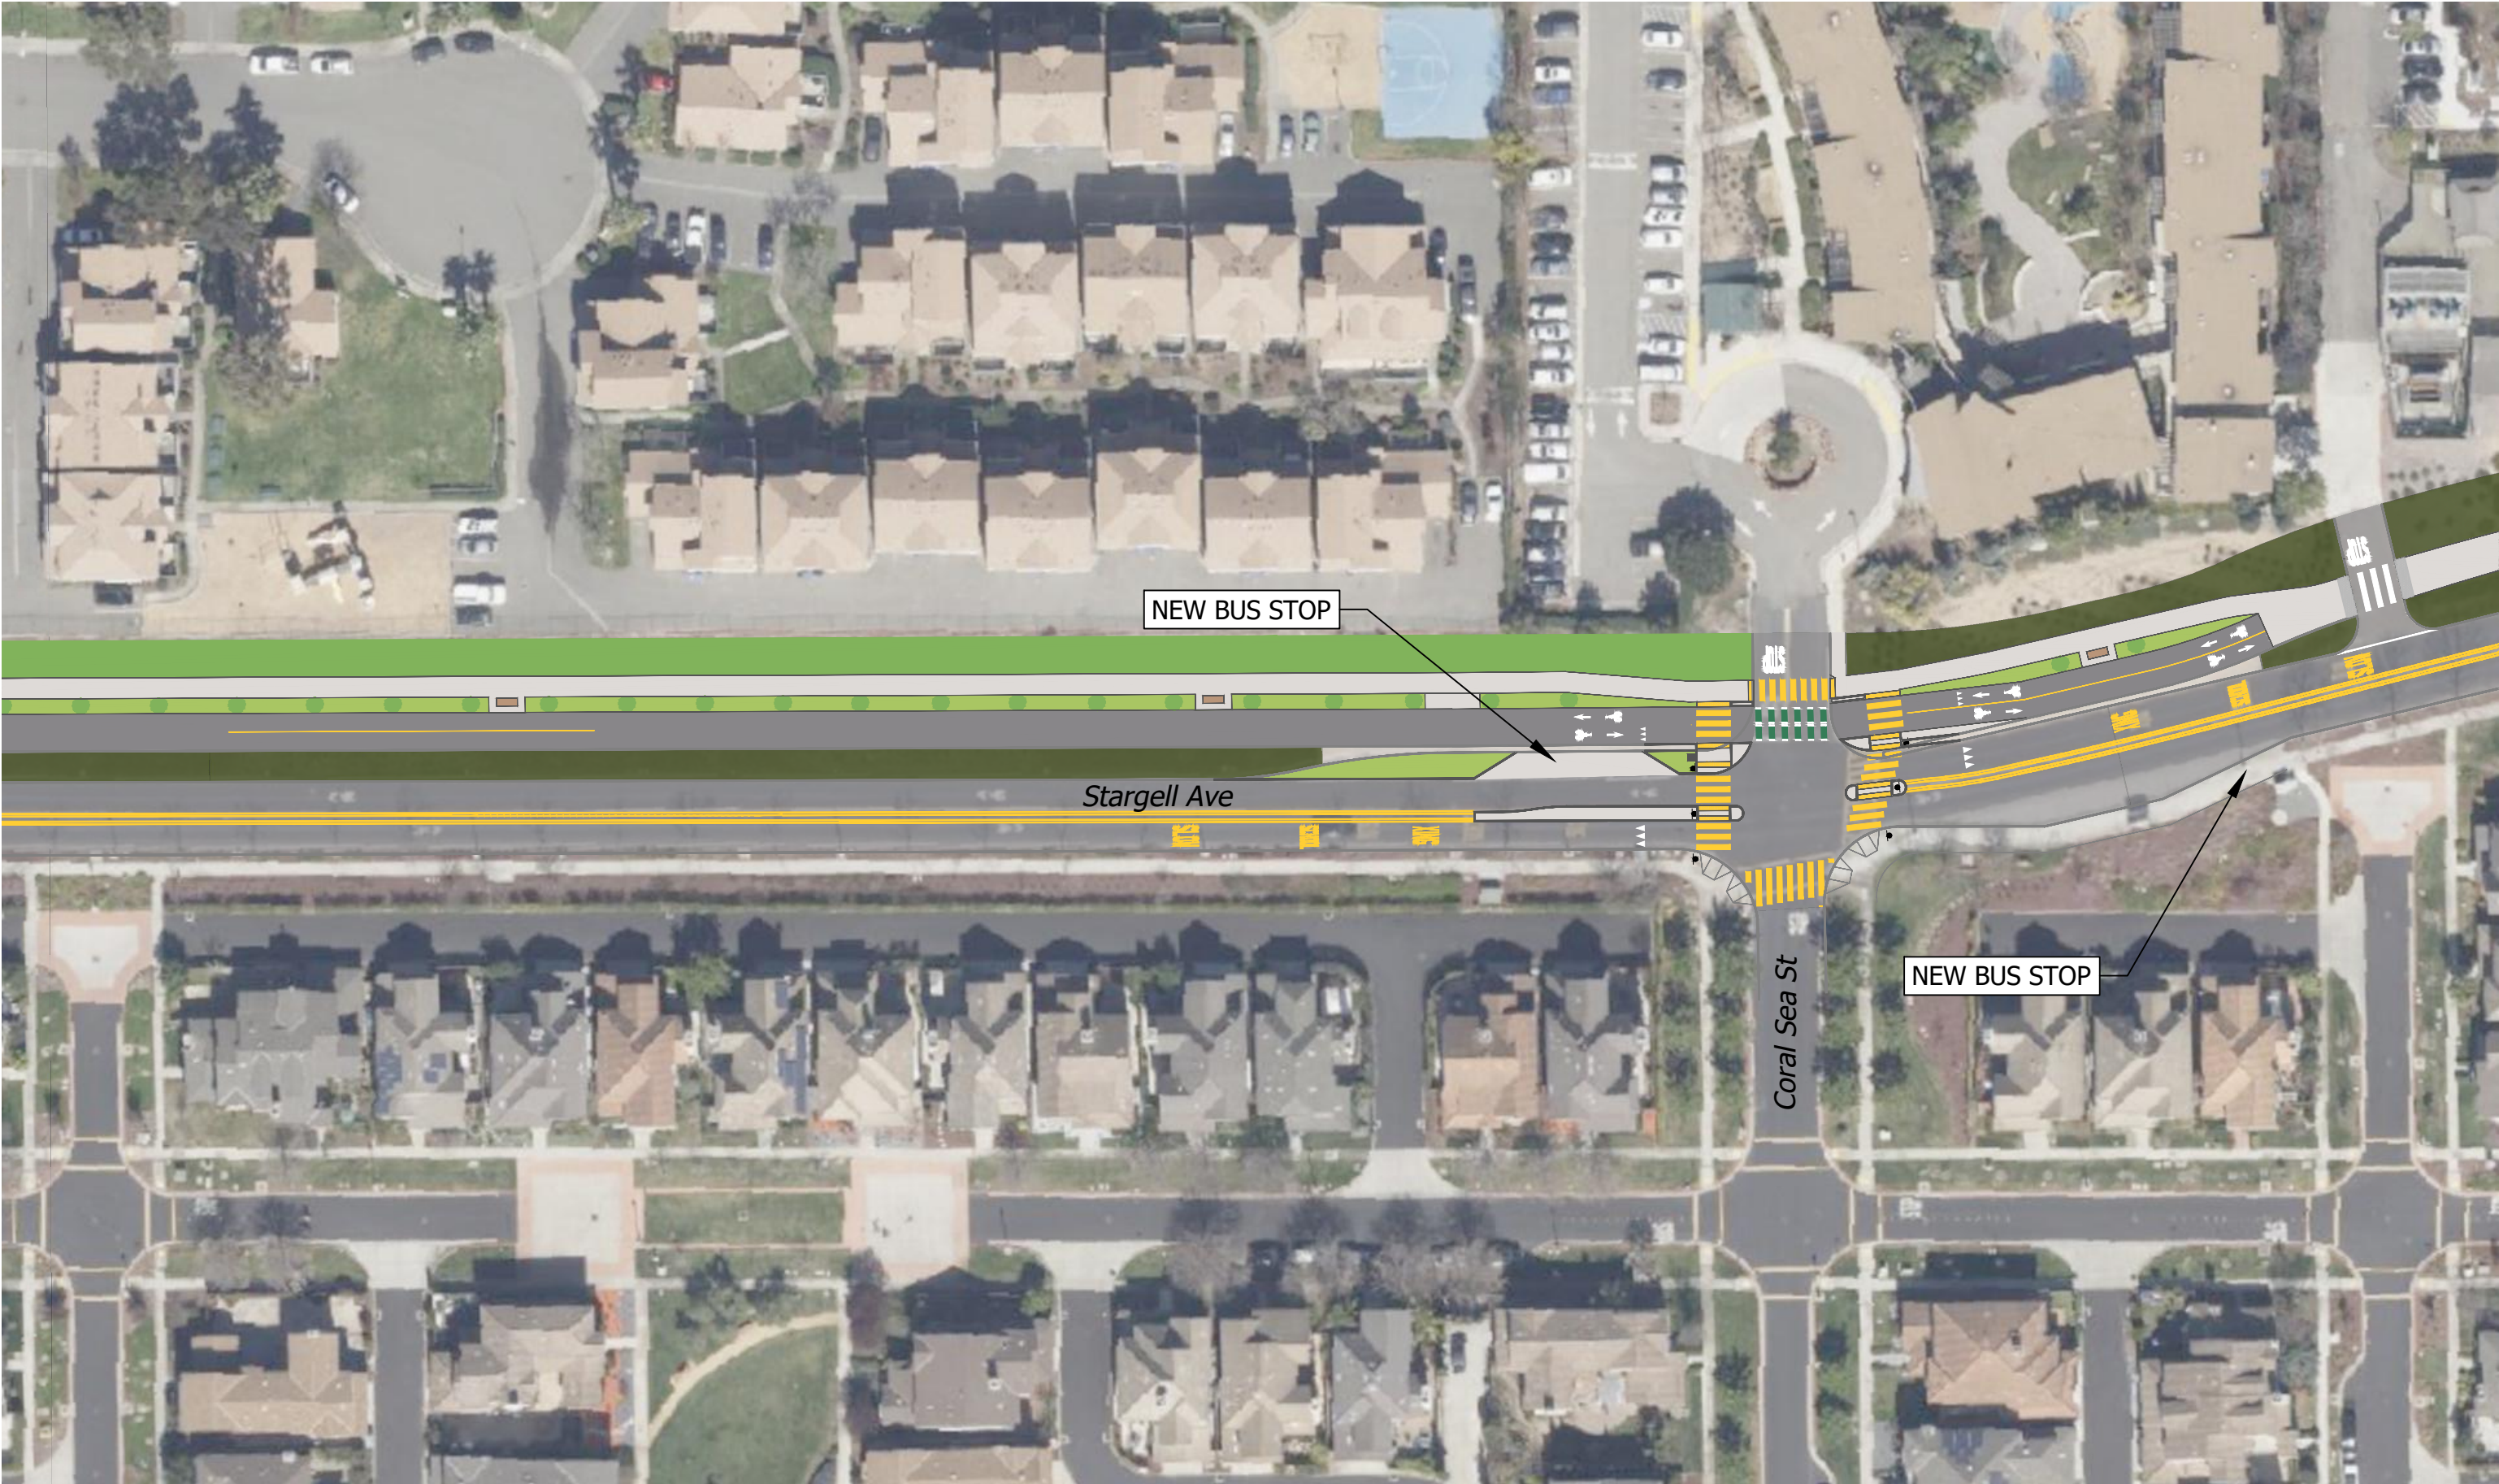


SHEET 3


SHEET 5

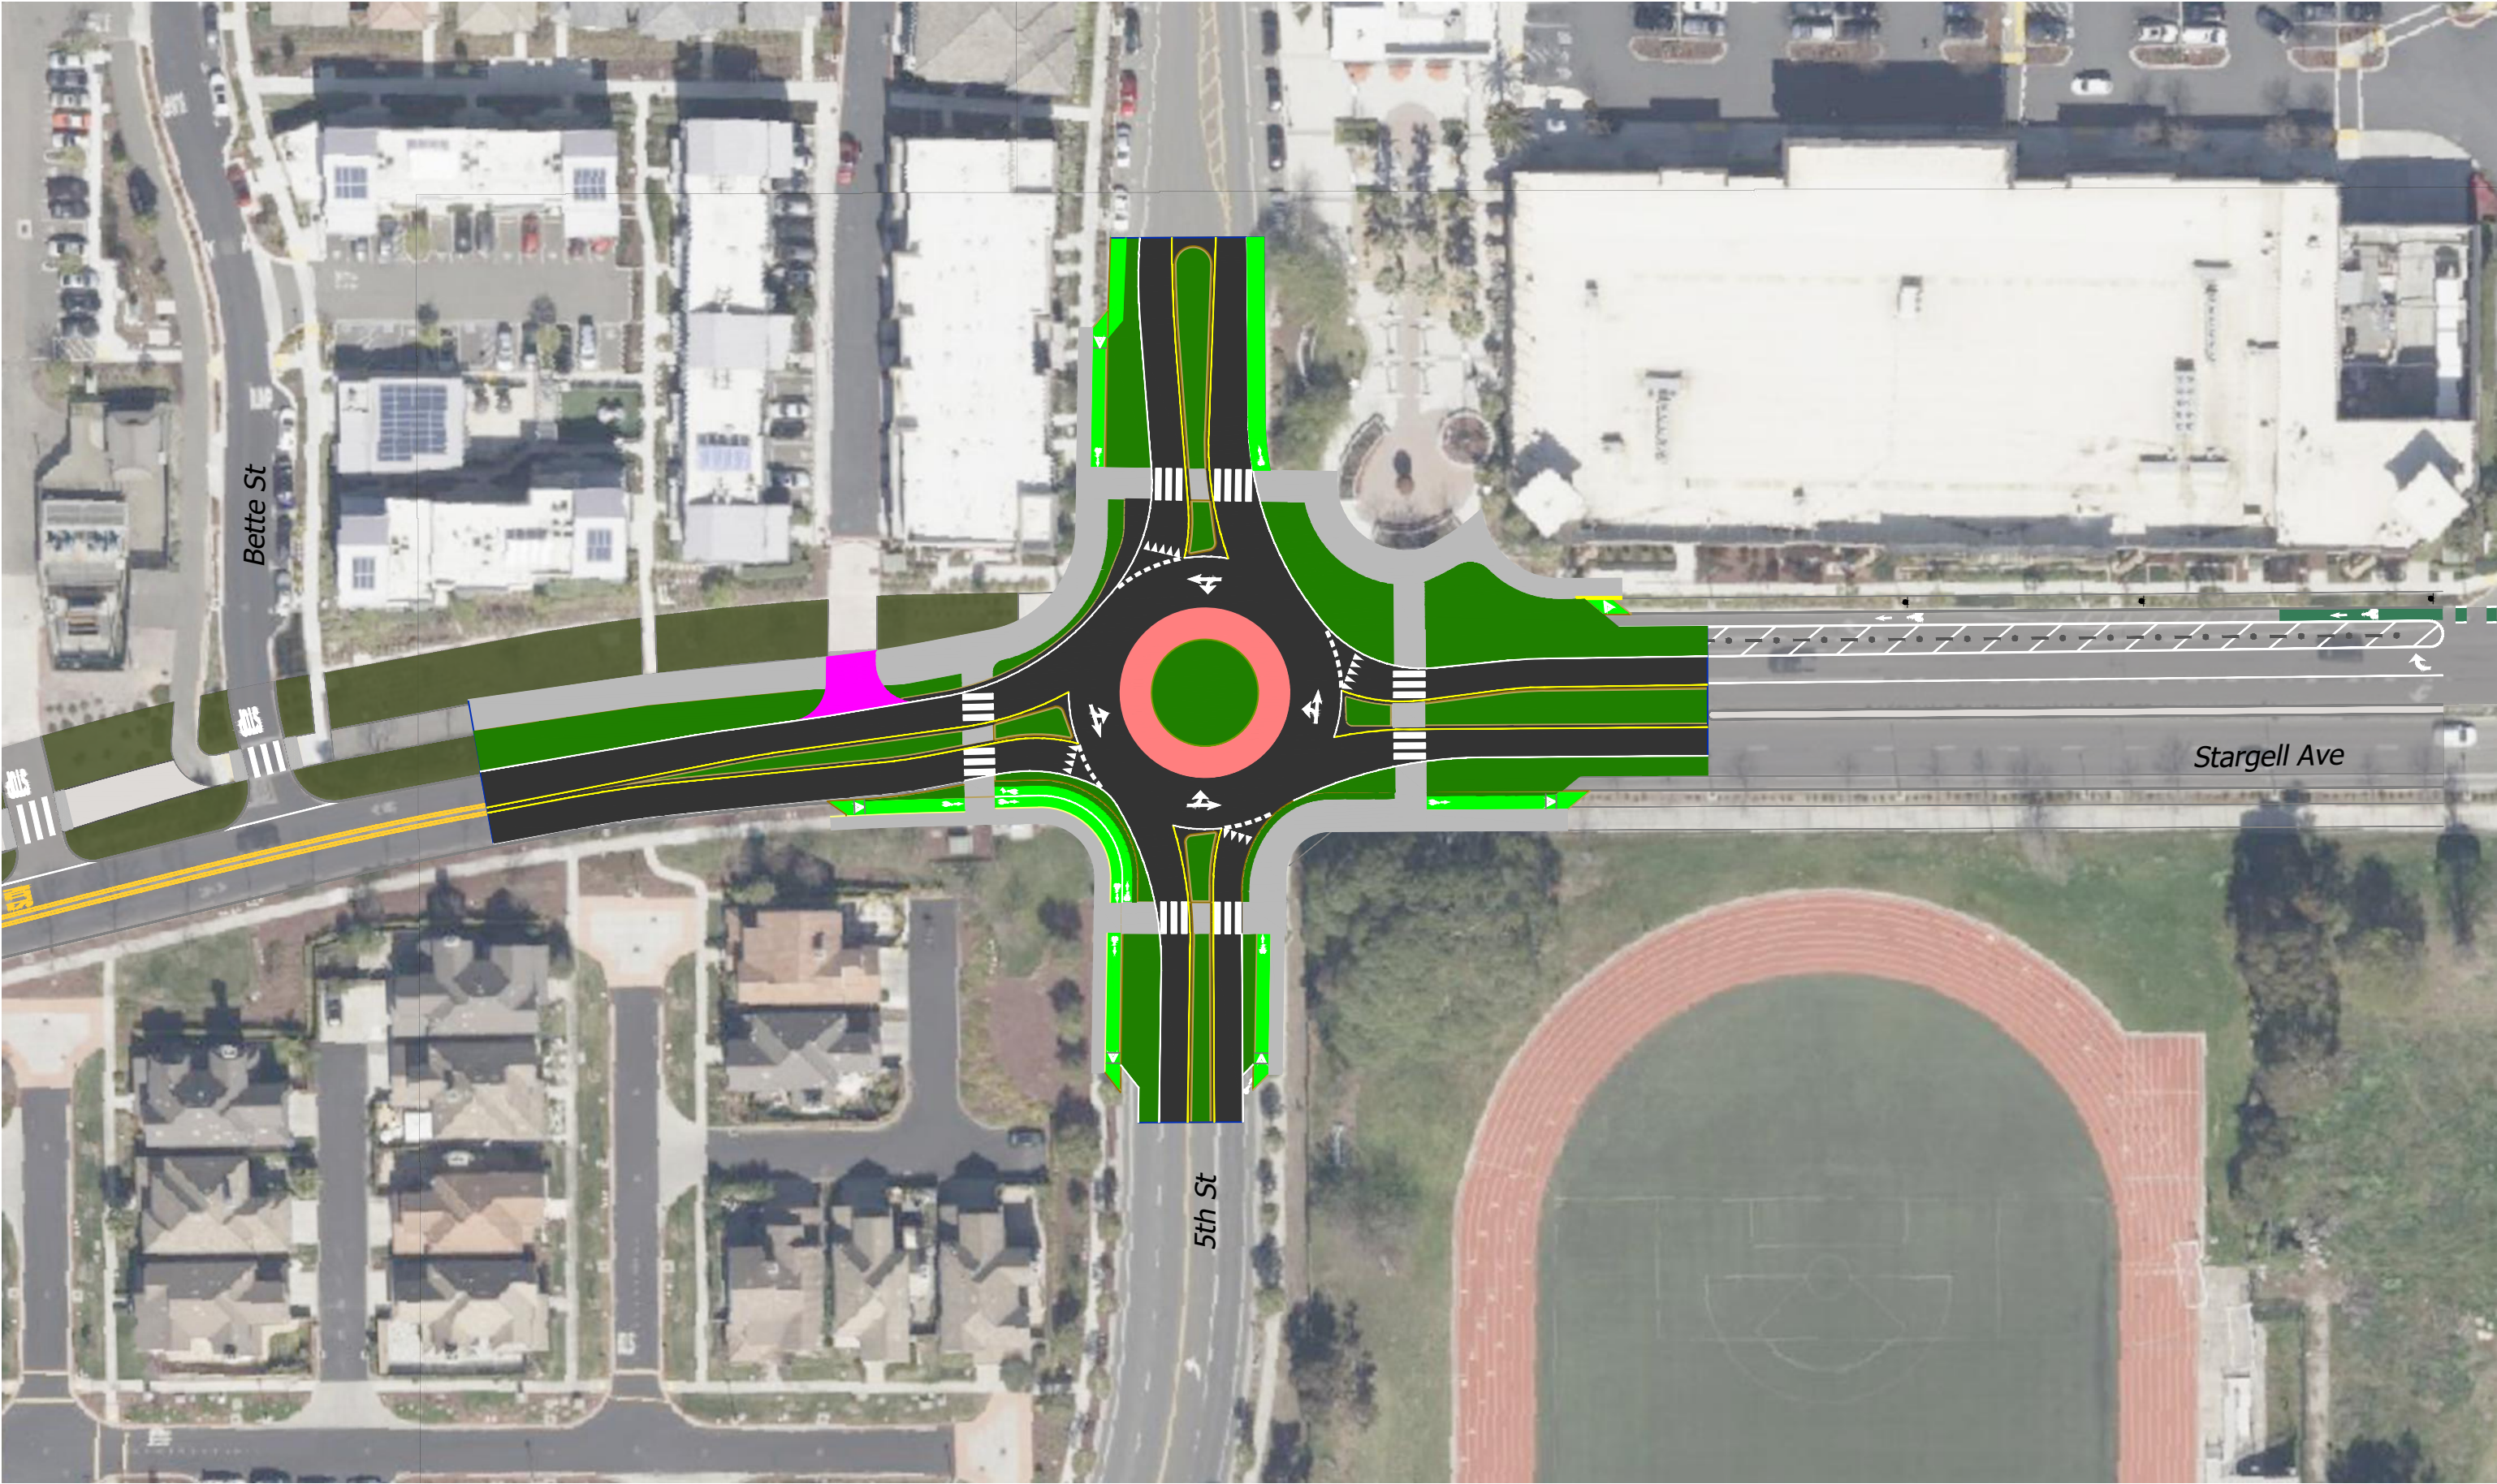

- LEGEND**
- Pavement
 - Bike Facility
 - Landscaping or Green Infrastructure
 - Sidewalk or Multi-Use Path
 - Truck Apron
 - Driveway

WILLIE STARGELL AVENUE CORRIDOR IMPROVEMENT CONCEPTS (SHEET 4 OF 5)
ALAMEDA, CA

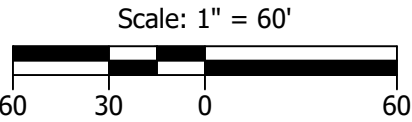

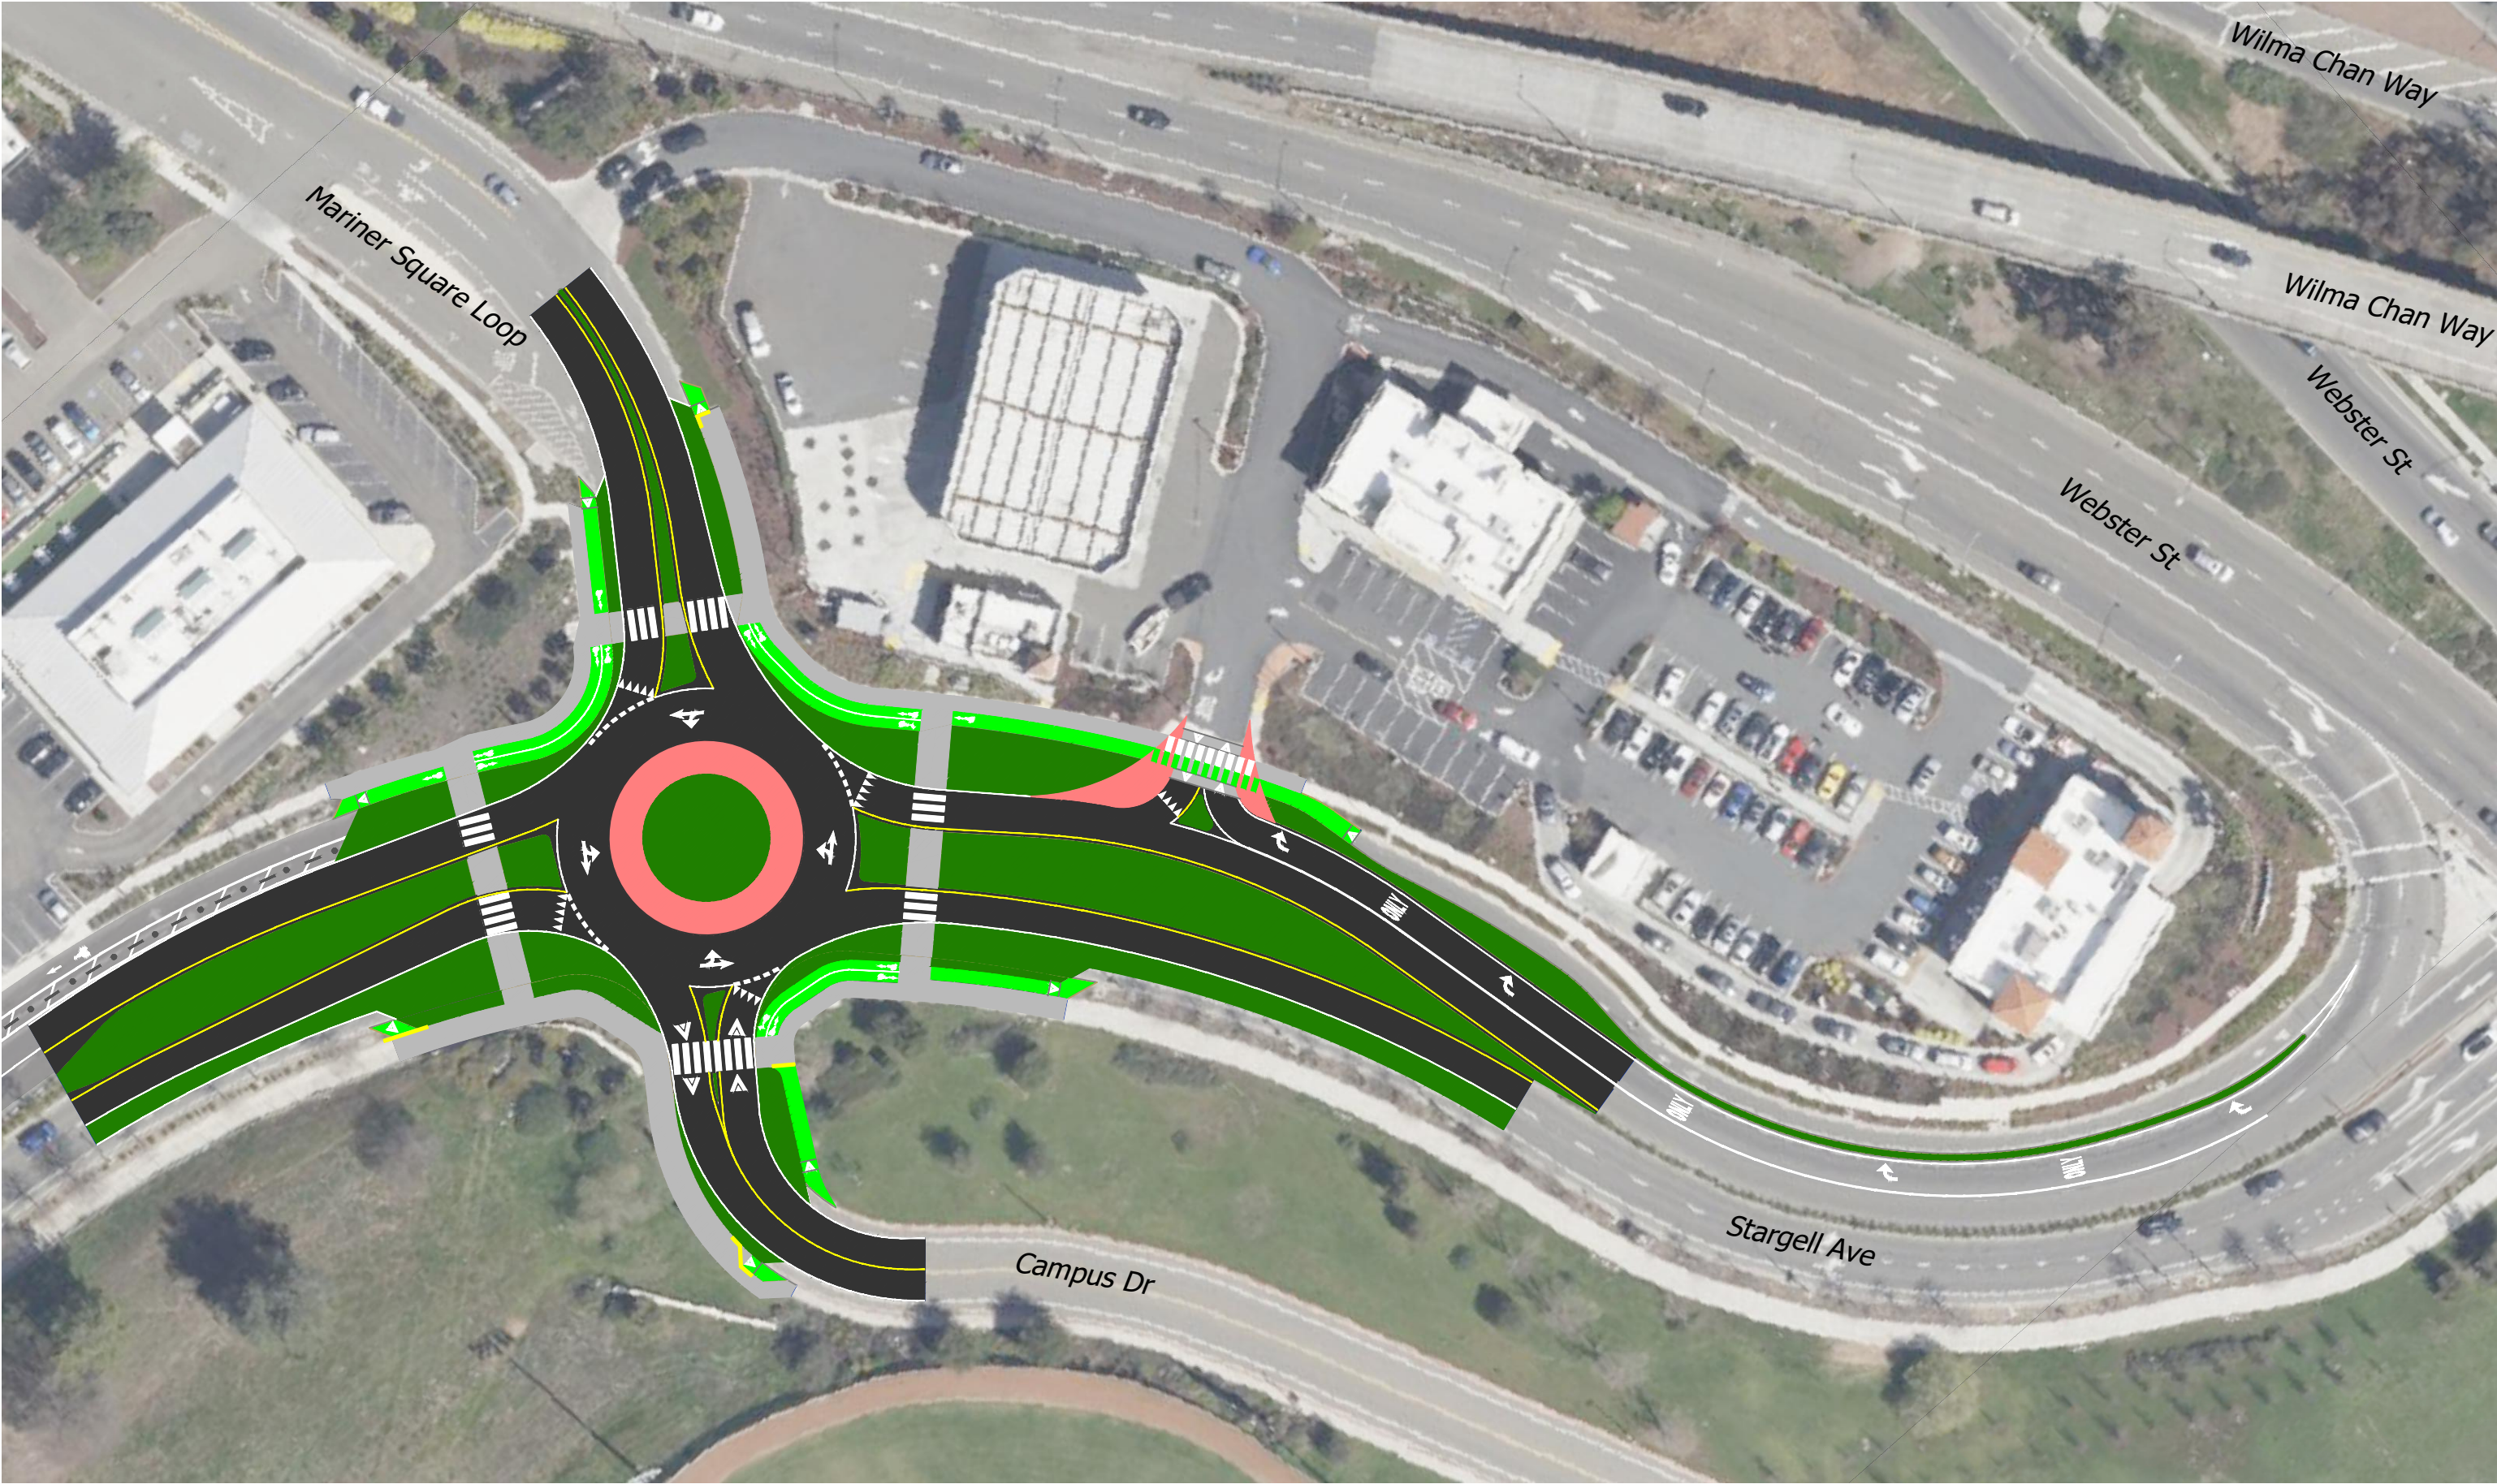

- LEGEND**
- Pavement
 - Bike Facility
 - Landscaping or Green Infrastructure
 - Sidewalk or Multi-Use Path
 - Truck Apron
 - Driveway

WILLIE STARGELL AVENUE CORRIDOR IMPROVEMENT CONCEPTS (SHEET 5 OF 5)
ALAMEDA, CA

