


PRELIMINARY DRAFT - NOT FOR CONSTRUCTION

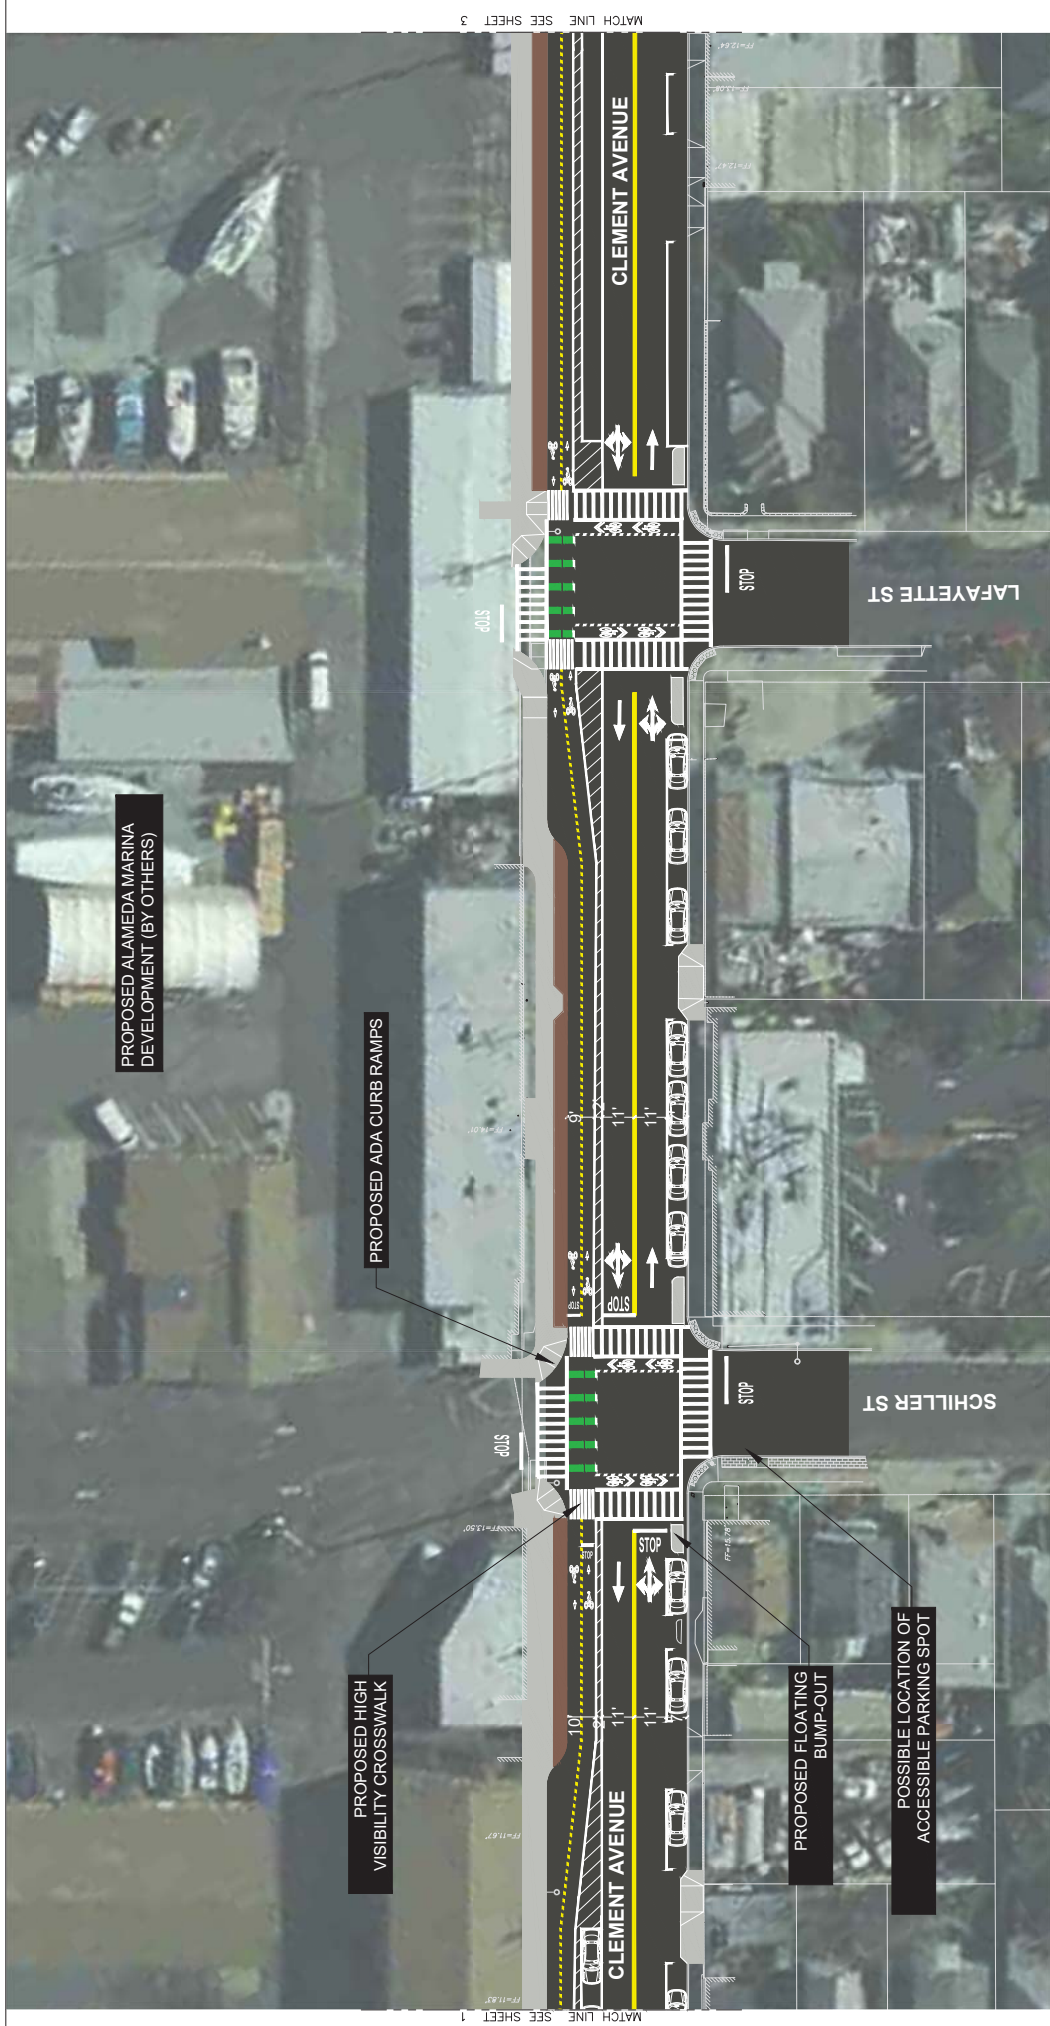

CLEMENT AVENUE SAFETY IMPROVEMENTS PROJECT
 HYBRID BIKE LANES CONCEPTUAL DESIGN OPTION
 SHEET 1/10
 JULY 2019




- PROPOSED SIDEWALK LANDSCAPING
- PROPOSED SIDEWALK CONSTRUCTION

PRELIMINARY DRAFT - NOT FOR CONSTRUCTION




CLEMENT AVENUE SAFETY IMPROVEMENTS PROJECT
 HYBRID BIKE LANES CONCEPTUAL DESIGN OPTION
 SHEET 2/10
 JULY 2019

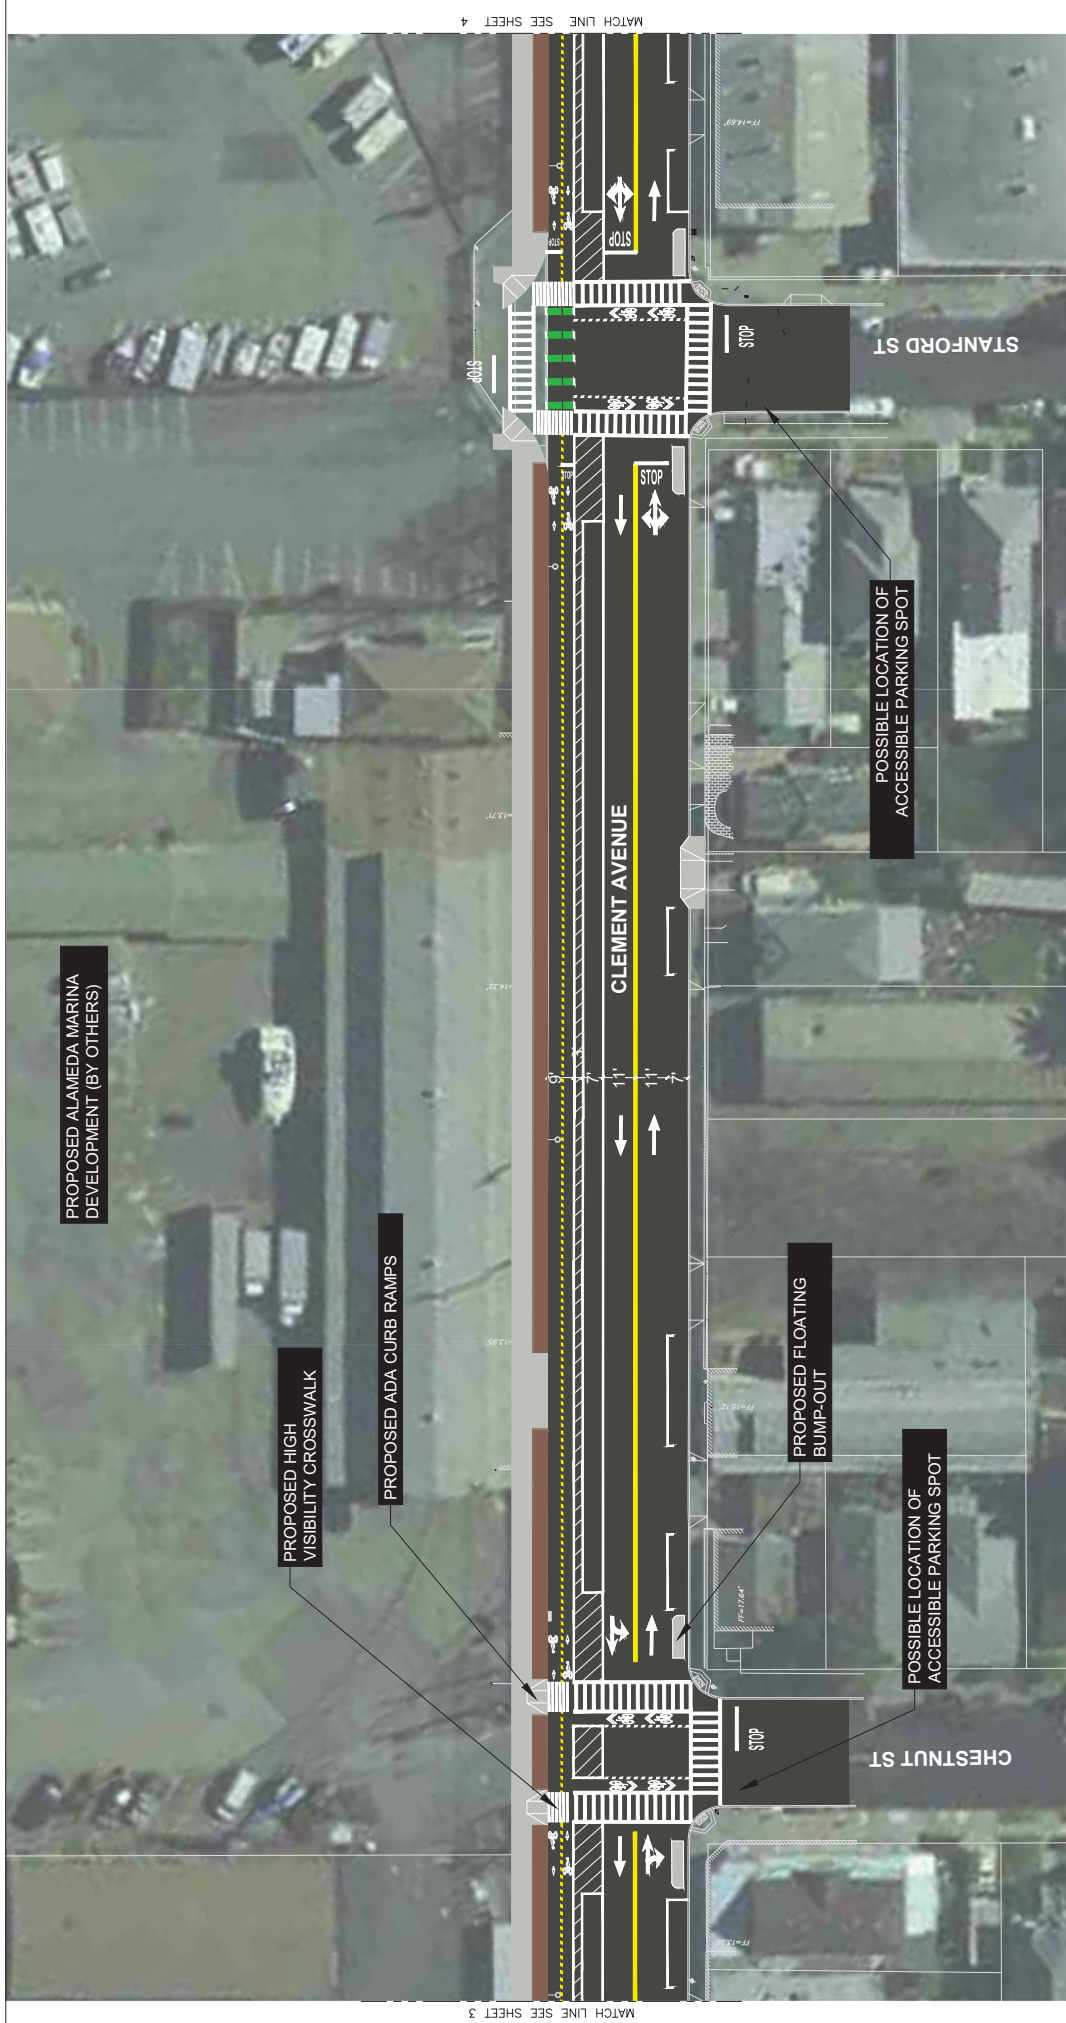

MATCH LINE SEE SHEET 4

MATCH LINE SEE SHEET 3

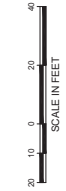


- PROPOSED SIDEWALK LANDSCAPING
- PROPOSED SIDEWALK CONSTRUCTION

PRELIMINARY DRAFT - NOT FOR CONSTRUCTION



CLEMENT AVENUE SAFETY IMPROVEMENTS PROJECT
 HYBRID BIKE LANES CONCEPTUAL DESIGN OPTION
 SHEET 3/10
 JULY 2019

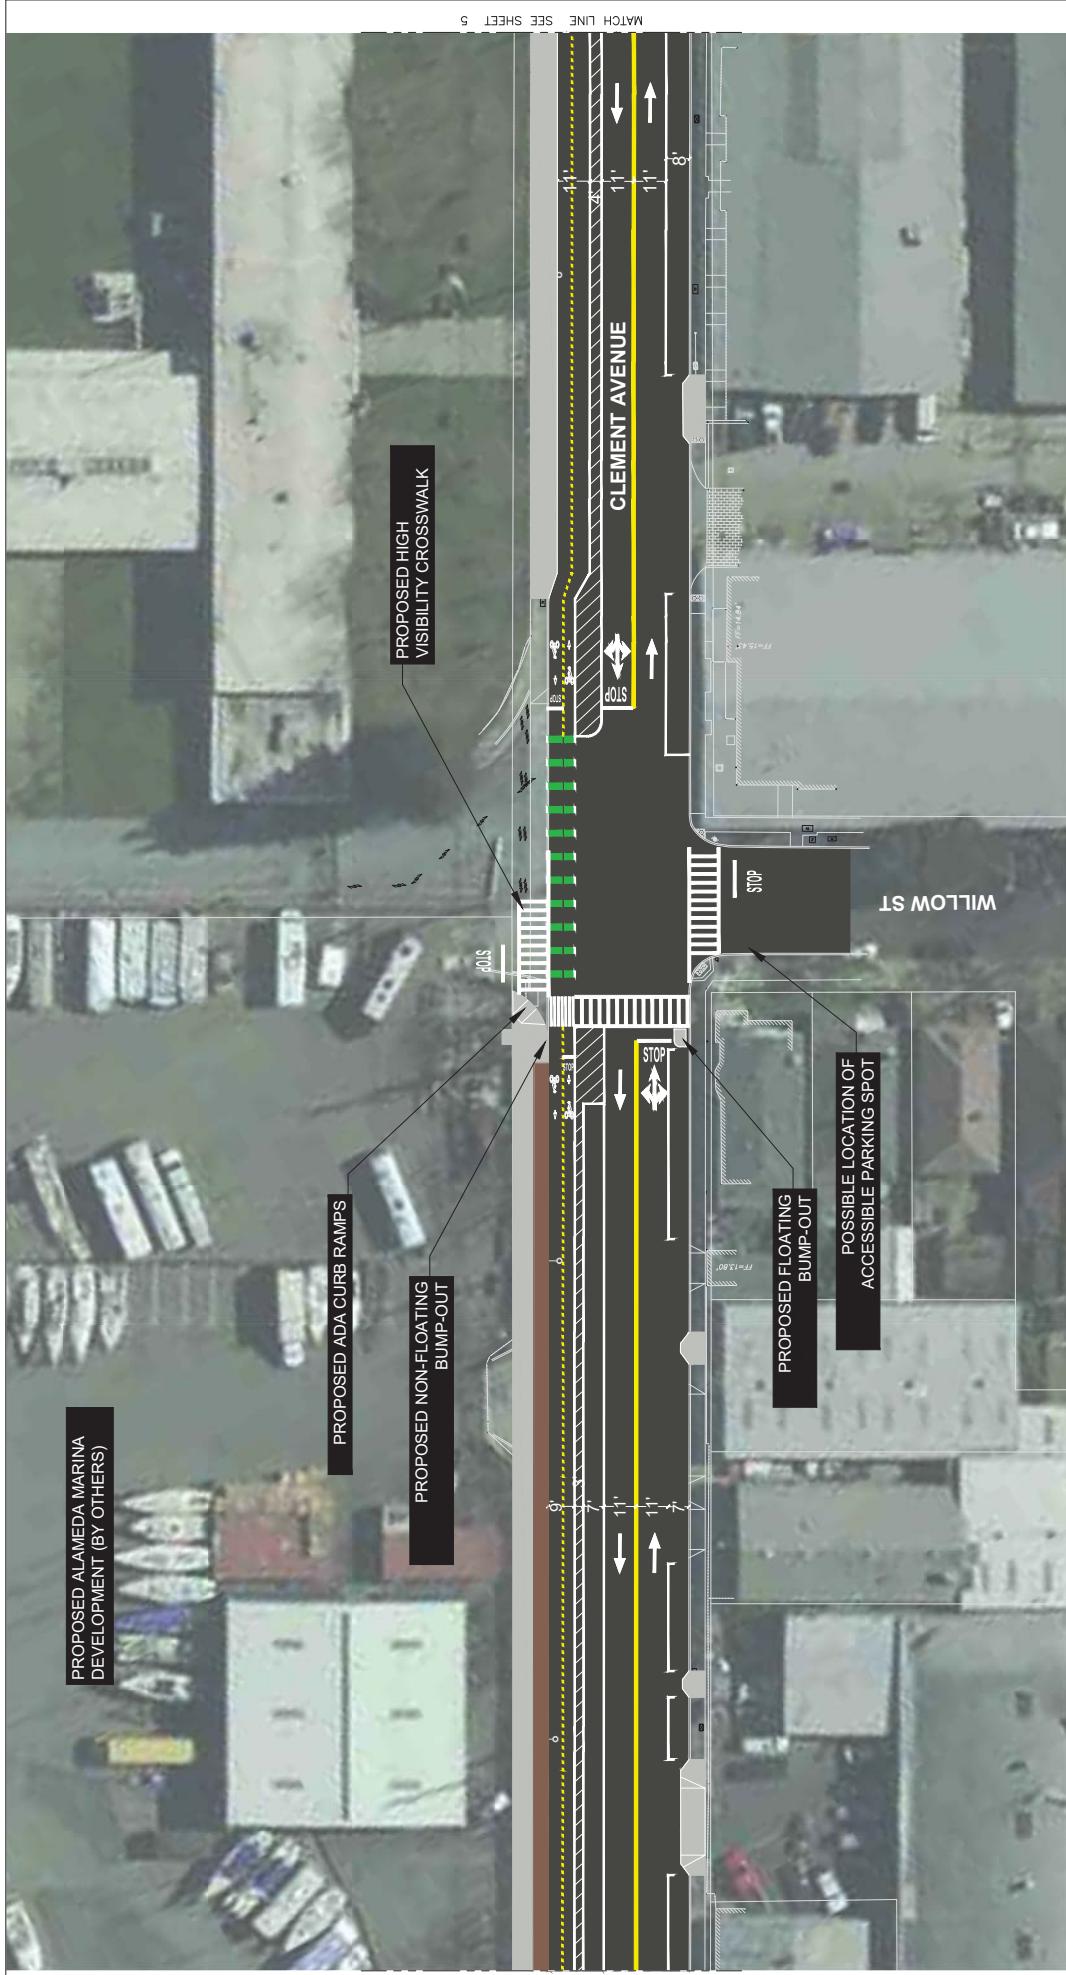

PROPOSED SIDEWALK LANDSCAPING
 PROPOSED SIDEWALK CONSTRUCTION

PRELIMINARY DRAFT - NOT FOR CONSTRUCTION



CLEMENT AVENUE SAFETY IMPROVEMENTS PROJECT
 HYBRID BIKE LANES CONCEPTUAL DESIGN OPTION
 SHEET 4/10
 JULY 2019



PROPOSED NON-FLOATING BUMP-OUT DUE TO PARKING BAN IN FRONT OF NAVY FACILITY AND DEFICIENT SIDEWALK WIDTH

CLEMENT AVENUE

TEMPORARY WALKWAY DUE TO DEFICIENT SIDEWALK WIDTH

PROPOSED NON-FLOATING BUMP-OUT AROUND UTILITY POLE



- PROPOSED SIDEWALK LANDSCAPING
- PROPOSED SIDEWALK CONSTRUCTION



PRELIMINARY DRAFT - NOT FOR CONSTRUCTION



CLEMENT AVENUE SAFETY IMPROVEMENTS PROJECT
 HYBRID BIKE LANES CONCEPTUAL DESIGN OPTION
 SHEET 5/10
 JULY 2019

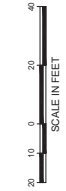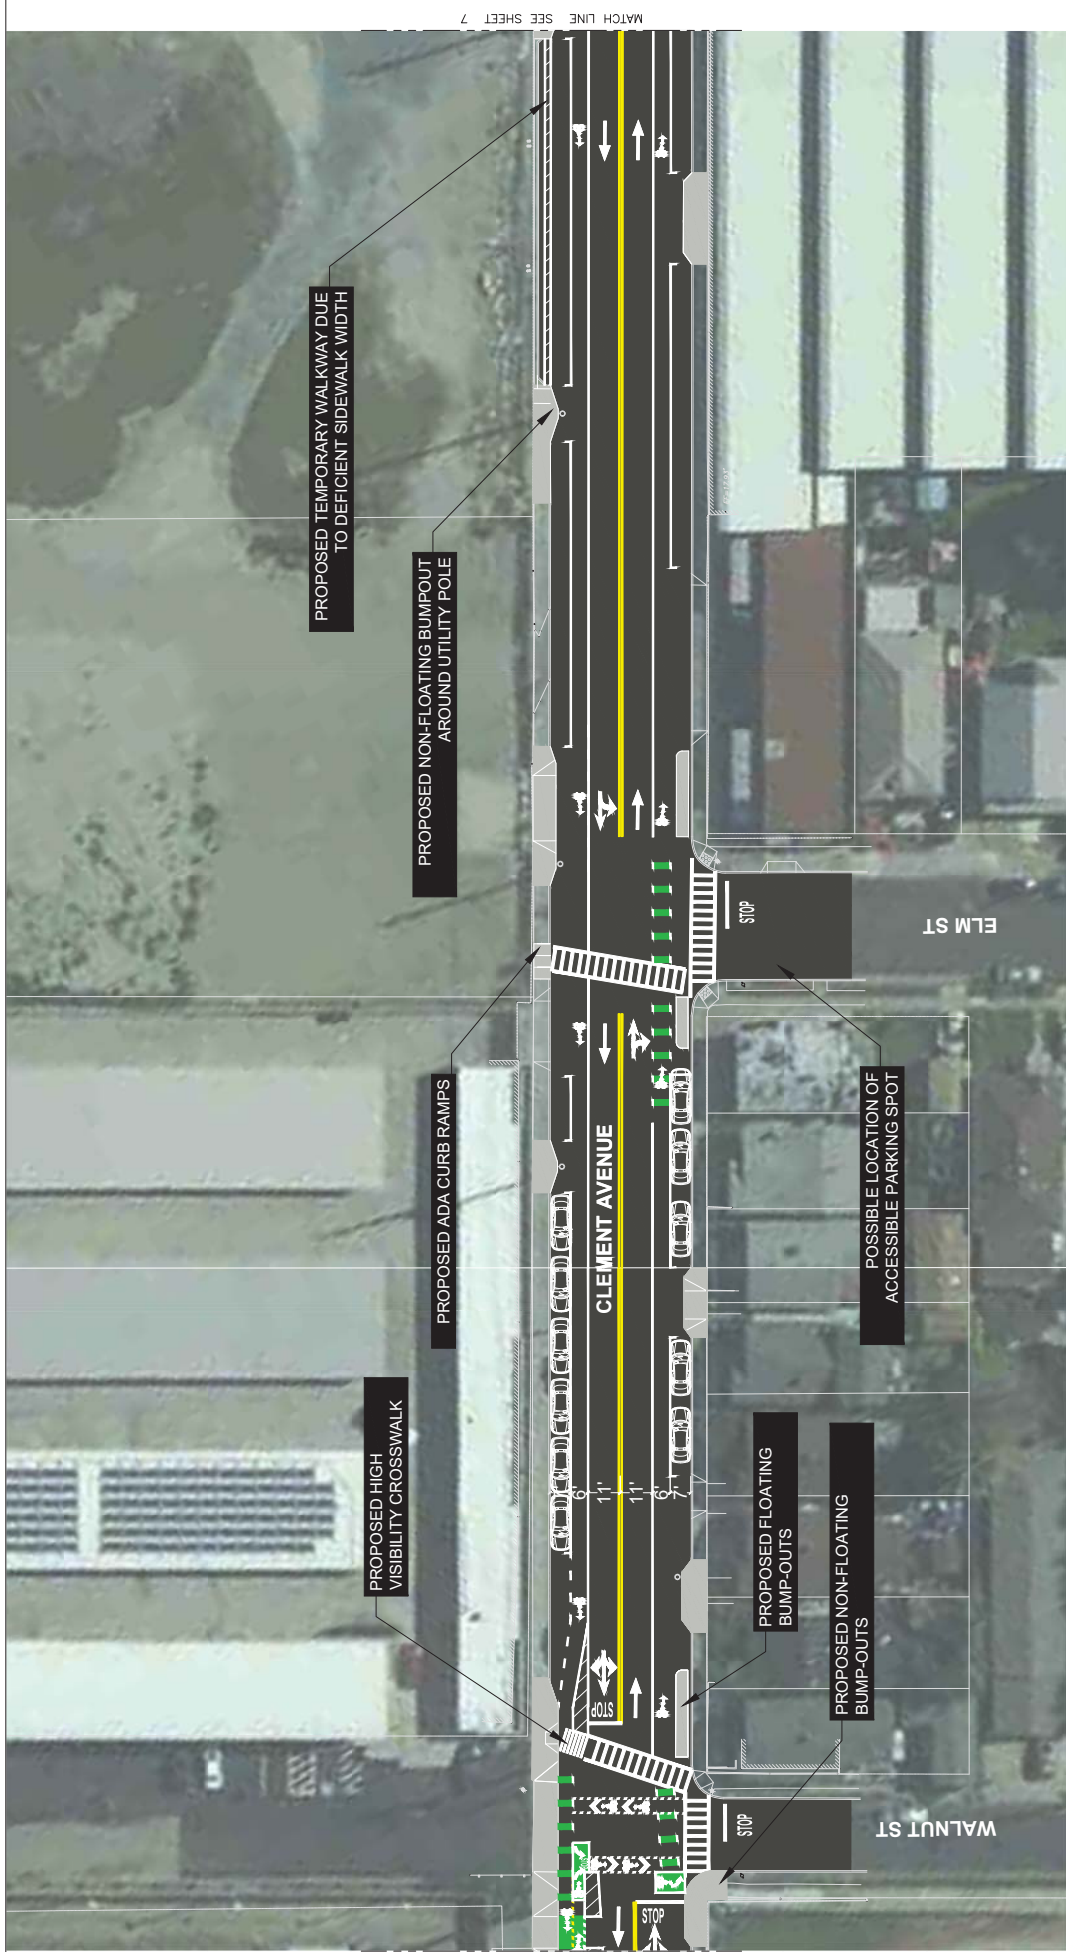



PROPOSED SIDEWALK LANDSCAPING
 PROPOSED SIDEWALK CONSTRUCTION



PRELIMINARY DRAFT - NOT FOR CONSTRUCTION



CLEMENT AVENUE SAFETY IMPROVEMENTS PROJECT
 HYBRID BIKE LANES CONCEPTUAL DESIGN OPTION
 SHEET 6/10
 JULY 2019

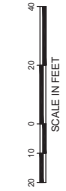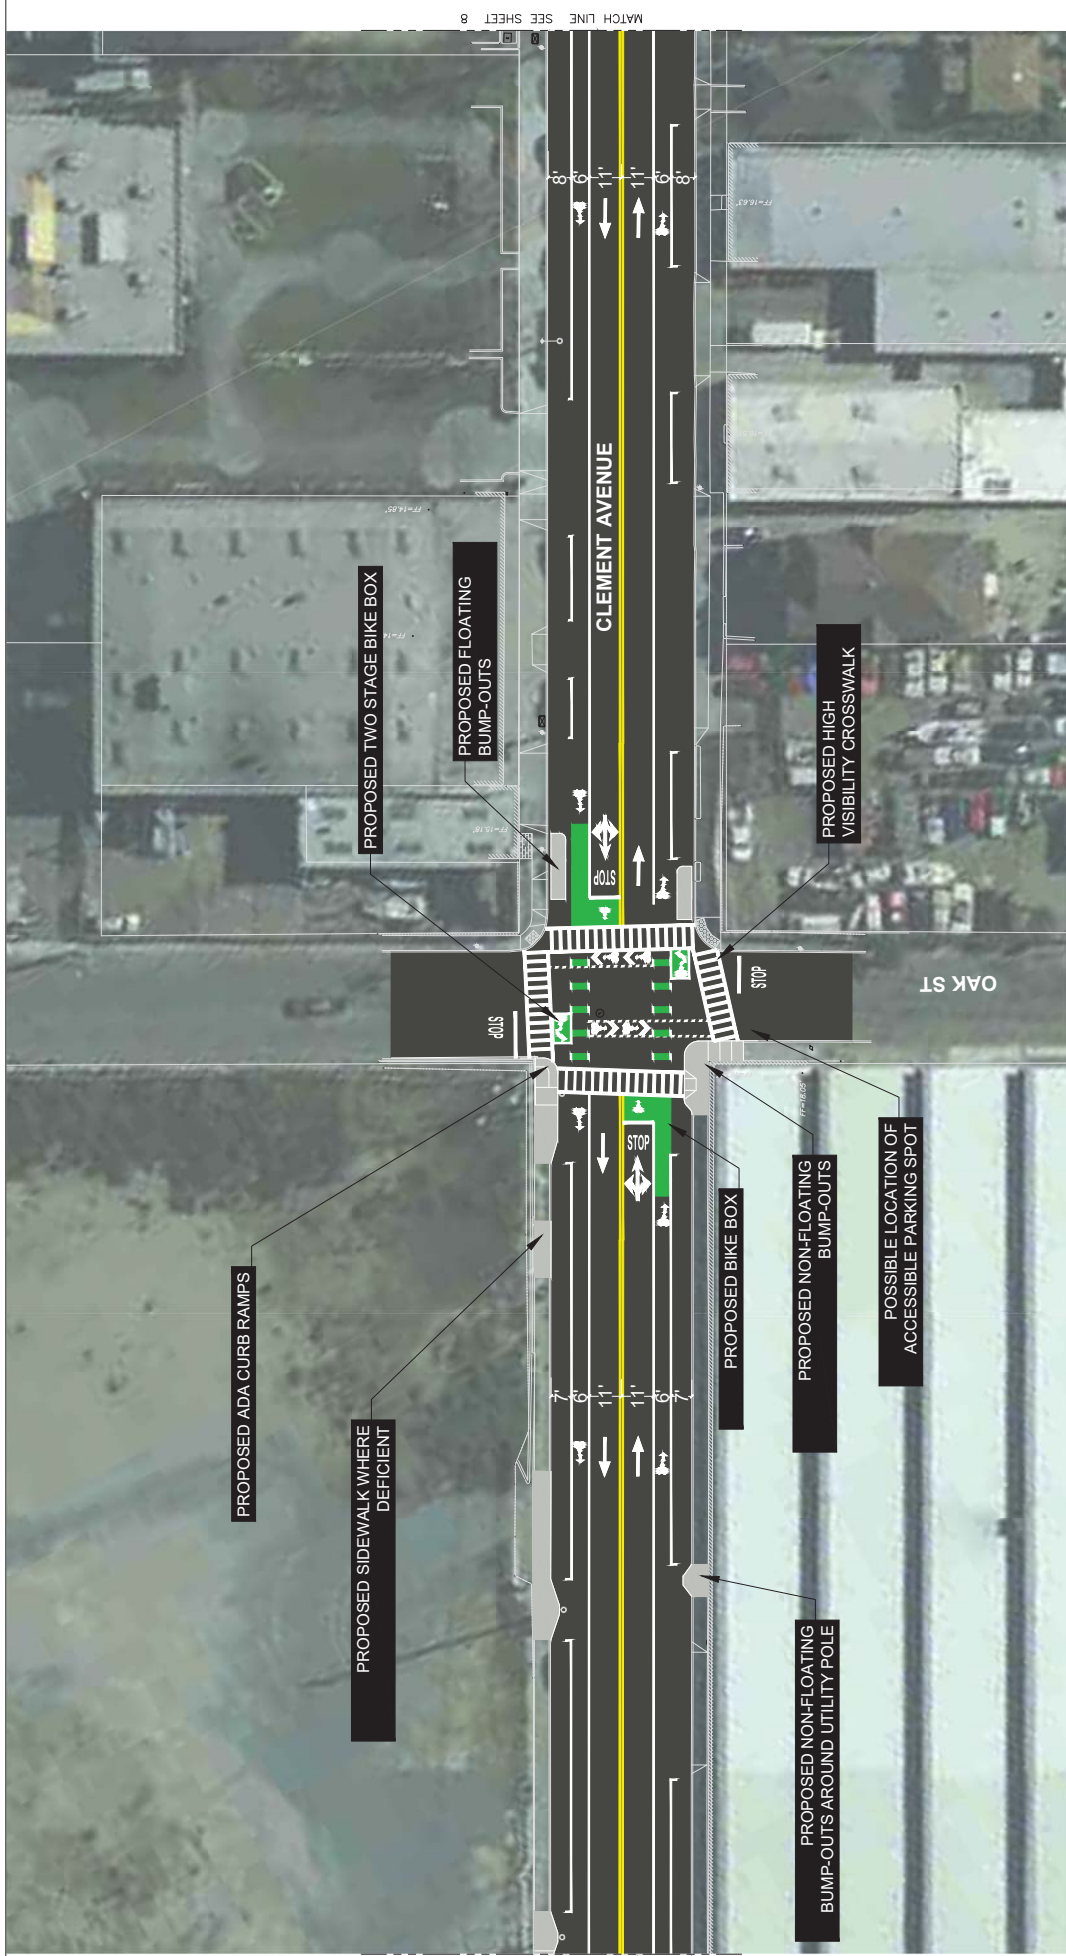


PROPOSED SIDEWALK LANDSCAPING
 PROPOSED SIDEWALK CONSTRUCTION

PRELIMINARY DRAFT - NOT FOR CONSTRUCTION



CLEMENT AVENUE SAFETY IMPROVEMENTS PROJECT
 HYBRID BIKE LANES CONCEPTUAL DESIGN OPTION
 SHEET 7/10
 JULY 2019

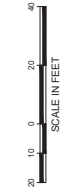


- PROPOSED SIDEWALK LANDSCAPING
- PROPOSED SIDEWALK CONSTRUCTION


PRELIMINARY DRAFT - NOT FOR CONSTRUCTION



CLEMENT AVENUE SAFETY IMPROVEMENTS PROJECT
 HYBRID BIKE LANES CONCEPTUAL DESIGN OPTION
 SHEET 9/10
 JULY 2019

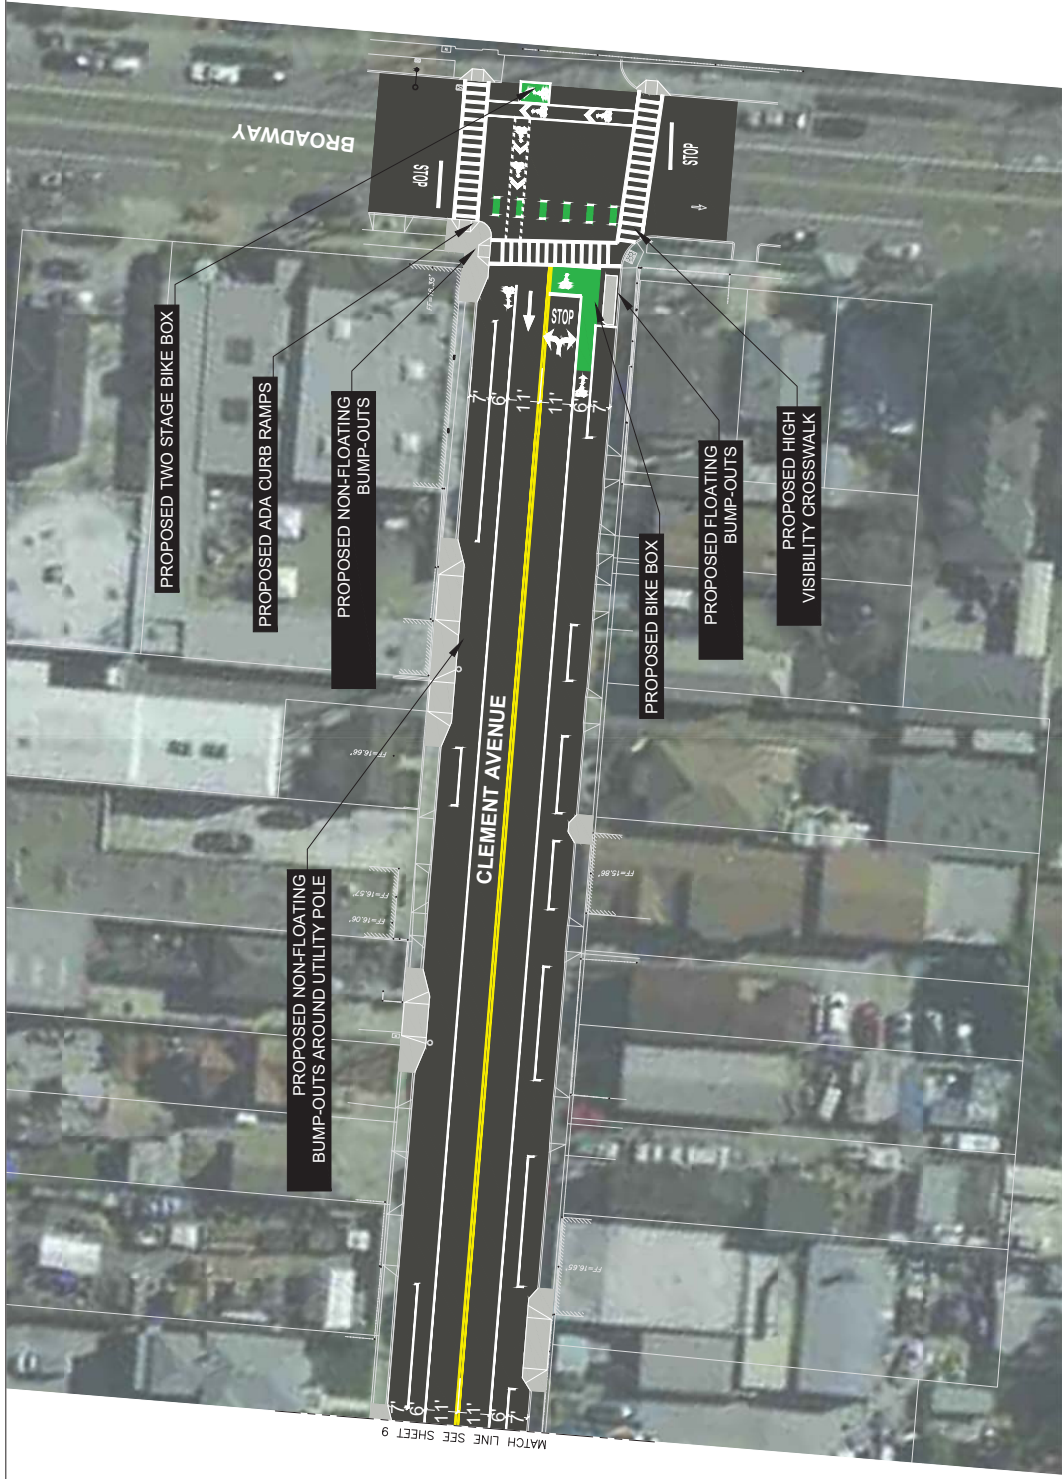

PROPOSED SIDEWALK LANDSCAPING
 PROPOSED SIDEWALK CONSTRUCTION

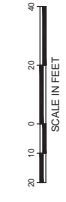

PRELIMINARY DRAFT - NOT FOR CONSTRUCTION



CLEMENT AVENUE SAFETY IMPROVEMENTS PROJECT
 HYBRID BIKE LANES CONCEPTUAL DESIGN OPTION
 SHEET 10/10
 JULY 2019