



© 2021 CDM SMITH. ALL RIGHTS RESERVED. REUSE OF DOCUMENTS: THESE DOCUMENTS AND DESIGNS PROVIDED BY PROFESSIONAL SERVICE, INCORPORATED HEREIN, ARE THE PROPERTY OF CDM SMITH AND ARE NOT TO BE USED, IN WHOLE OR PART, FOR ANY OTHER PROJECT WITHOUT THE WRITTEN AUTHORIZATION OF CDM SMITH.

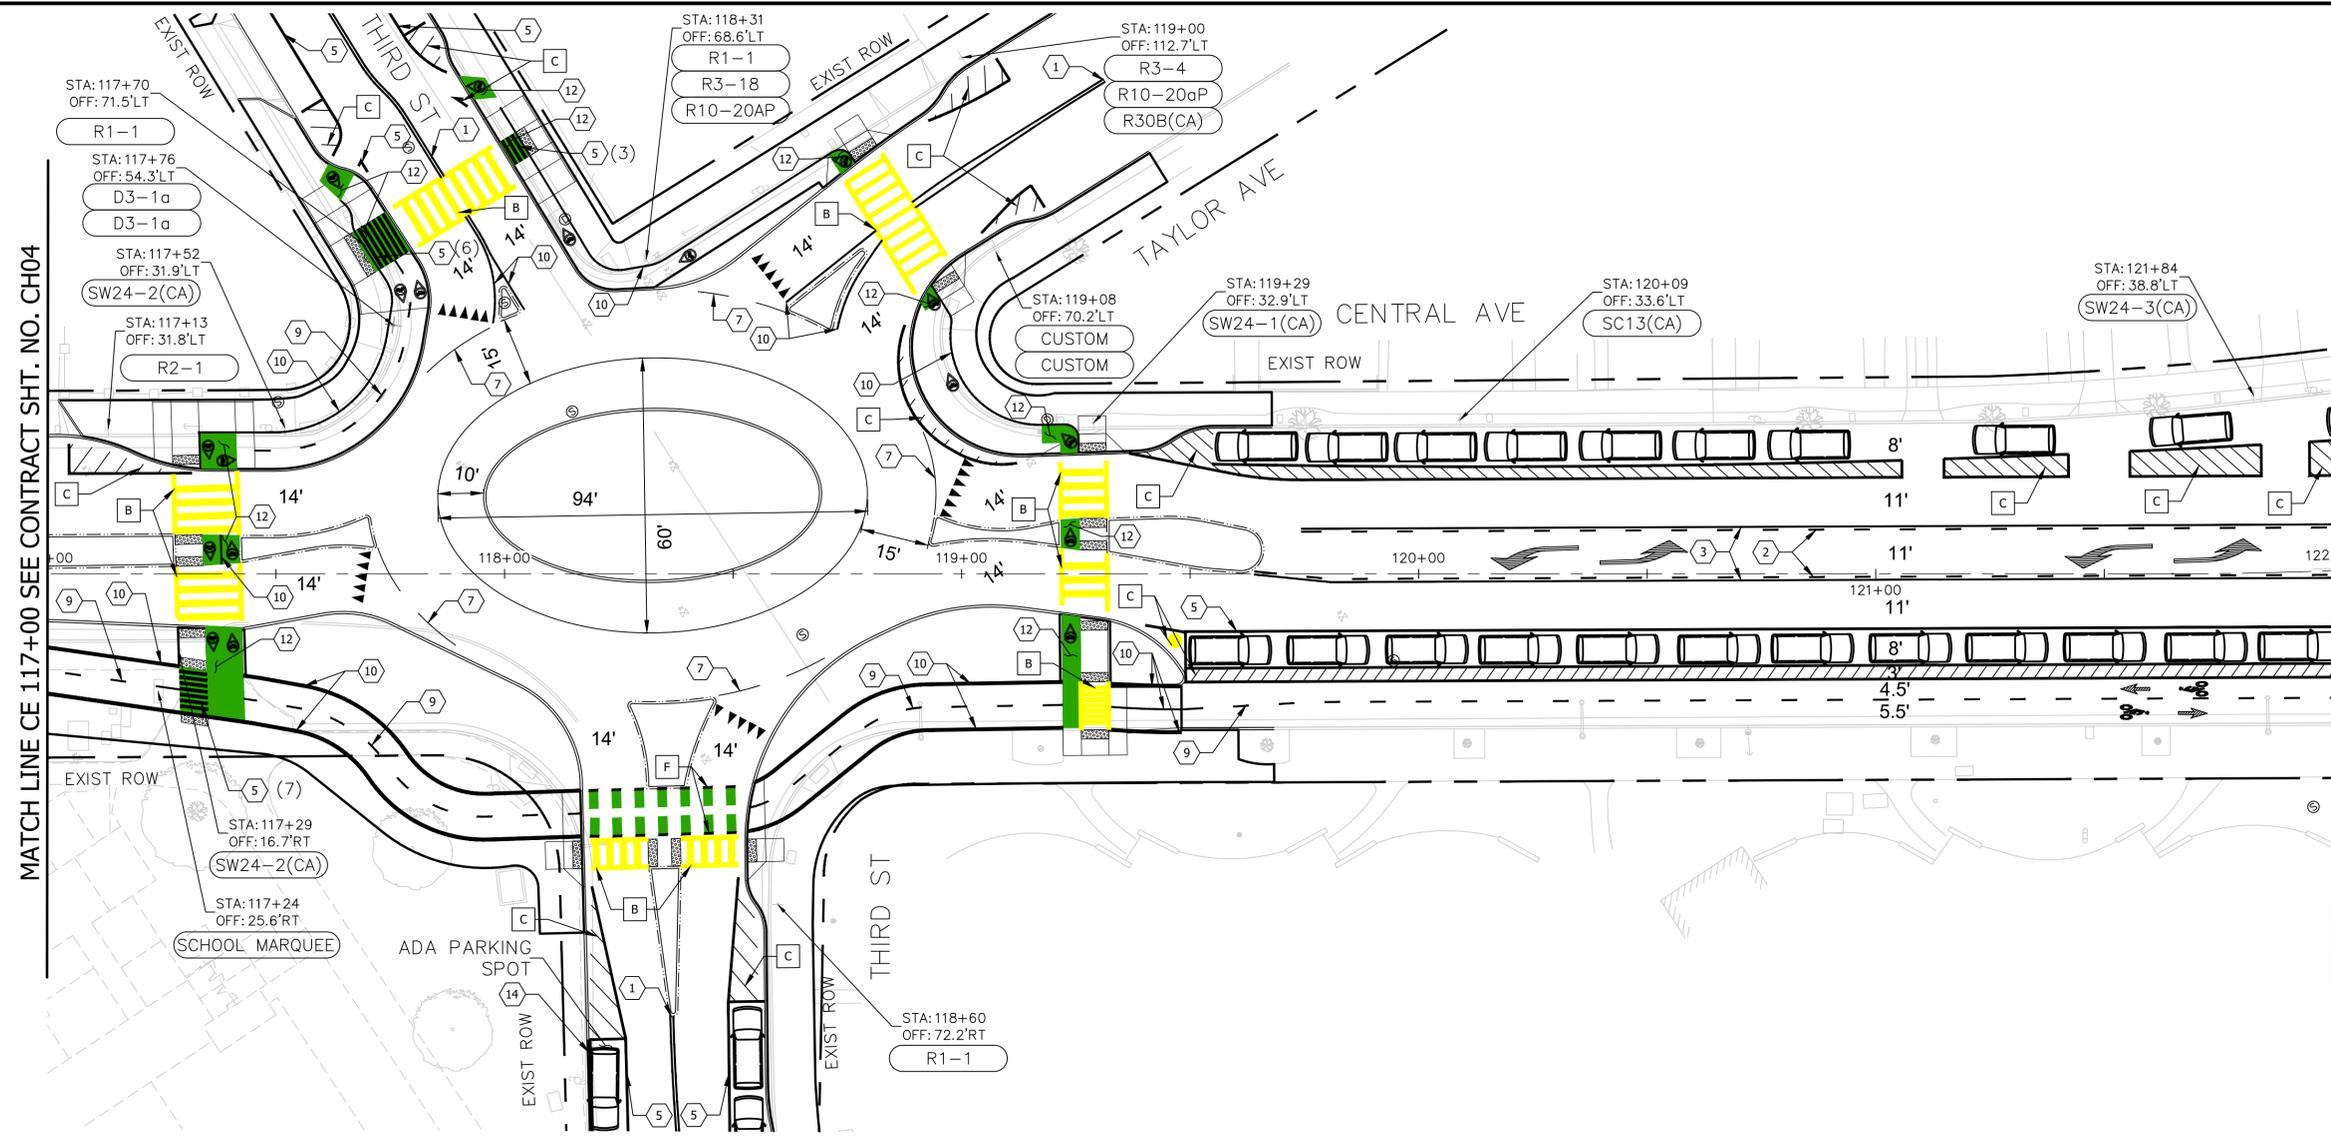

CHANNELIZATION LEGEND
SEE SHEET CHN01

SIGN LEGEND
XX EXISTING SIGN

Exhibit 4
Item 6-A, June 13, 2022
Planning Board Meeting

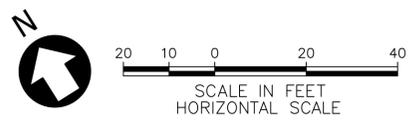

35% SUBMITTAL - NOT FOR CONSTRUCTION

REV. NO.	DATE	DRWN	CHKD	REMARKS

DESIGNED BY: J. GUNTHER
 DRAWN BY: J. GUNTHER
 SHEET CHK'D BY: J. GUNTHER
 CROSS CHK'D BY: S. SCHUSTER
 APPROVED BY: S. SCHUSTER
 DATE: OCTOBER 2021



CITY OF ALAMEDA
CENTRAL AVENUE SAFETY
IMPROVEMENTS PROJECT

CHANNELIZATION AND SIGN PLAN

PROJECT NO. XXXXX-XXXXX
 FILE NAME: CH05.DWG
 SHEET NO.
CH05
85 OF 125

© 2021 CDM SMITH. ALL RIGHTS RESERVED. REUSE OF DOCUMENTS: THESE DOCUMENTS AND DESIGNS PROVIDED BY PROFESSIONAL SERVICE, INCORPORATED HEREIN, ARE THE PROPERTY OF CDM SMITH AND ARE NOT TO BE USED, IN WHOLE OR PART, FOR ANY OTHER PROJECT WITHOUT THE WRITTEN AUTHORIZATION OF CDM SMITH.



MATCH LINE CE 112+00 SEE CONTRACT SHT. NO. CH03

MATCH LINE CE 117+00 SEE CONTRACT SHT. NO. CH05

CHANNELIZATION LEGEND
SEE SHEET CHN01

SIGN LEGEND

XX EXISTING SIGN

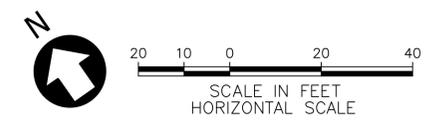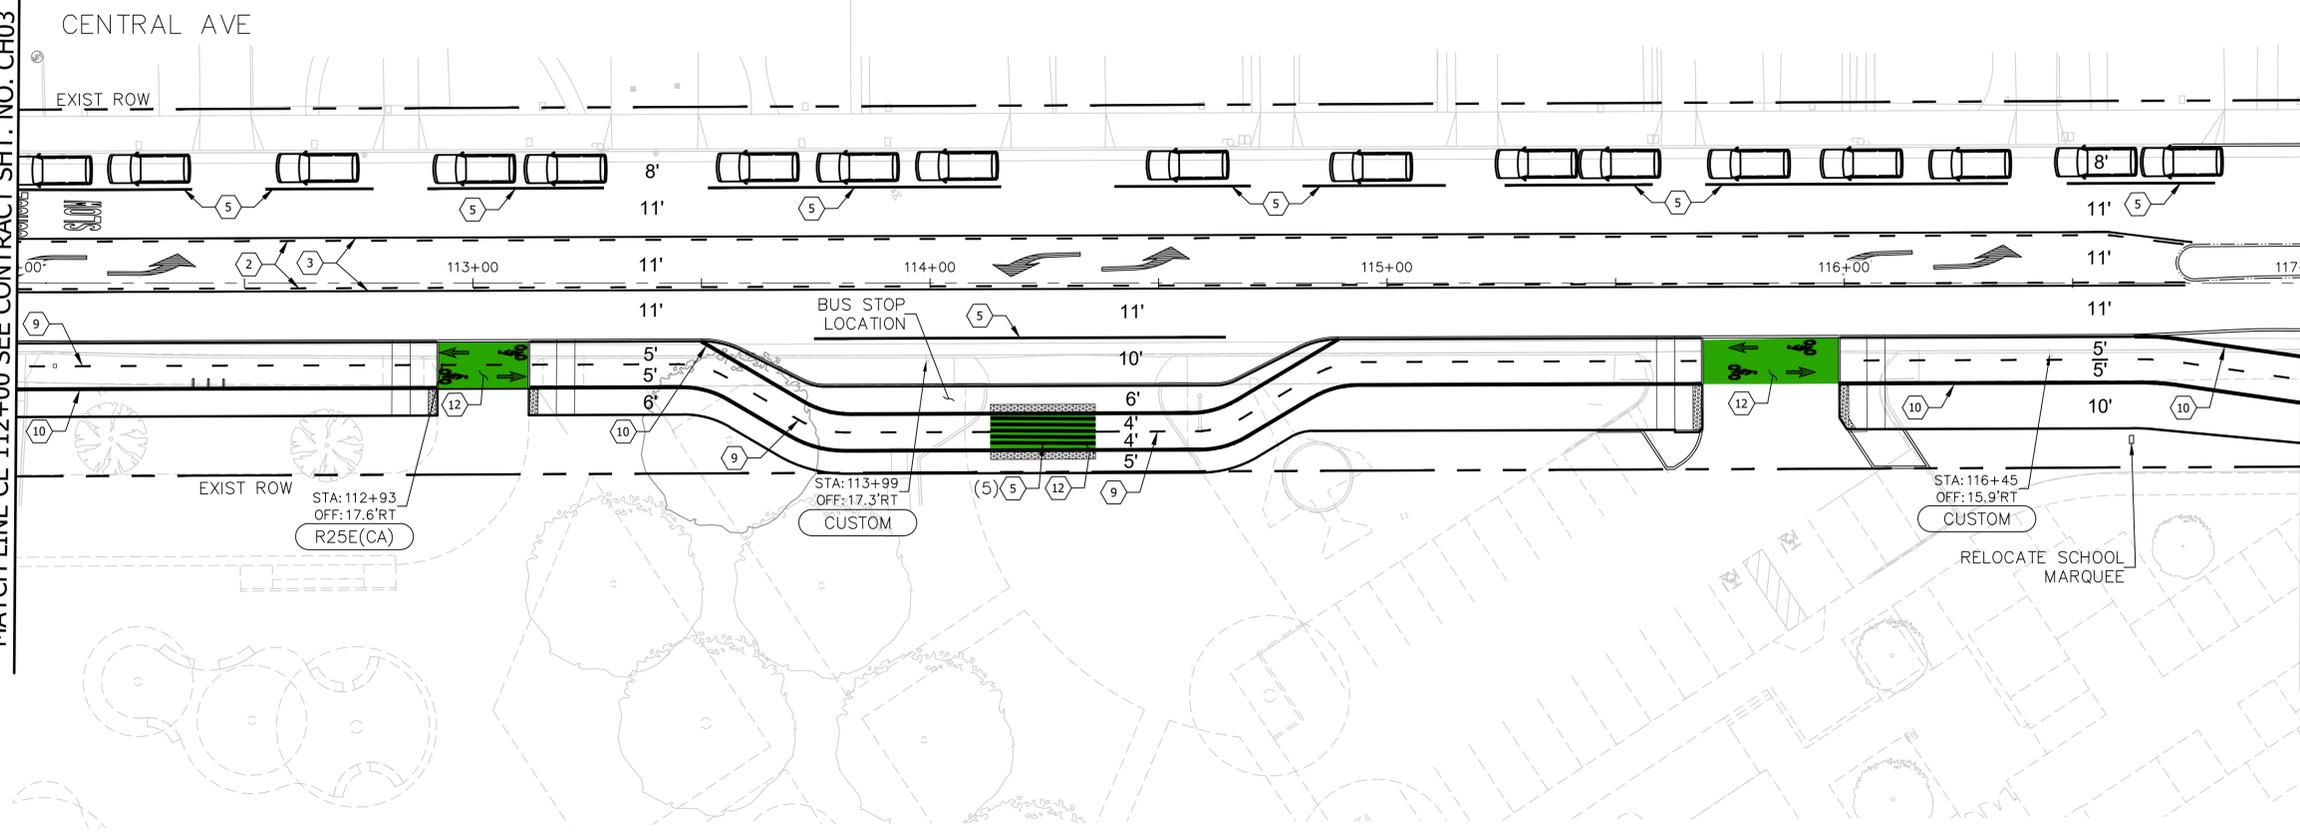

35% SUBMITTAL - NOT FOR CONSTRUCTION

REV. NO.	DATE	DRWN	CHKD	REMARKS

DESIGNED BY: J. GUNTHER
 DRAWN BY: J. GUNTHER
 SHEET CHK'D BY: J. GUNTHER
 CROSS CHK'D BY: S. SCHUSTER
 APPROVED BY: S. SCHUSTER
 DATE: OCTOBER 2021


CDM Smith
 220 Montgomery Street, Suite 1418
 San Francisco, CA 94104
 Tel: (415) 495-6201

CITY OF ALAMEDA
 CENTRAL AVENUE SAFETY
 IMPROVEMENTS PROJECT

CHANNELIZATION AND SIGN PLAN


PROJECT NO. XXXXX-XXXXX
 FILE NAME: CH04.DWG
 SHEET NO.
CH04
84 OF 125

© 2021 CDM SMITH. ALL RIGHTS RESERVED. REUSE OF DOCUMENTS: THESE DOCUMENTS AND DESIGNS PROVIDED BY PROFESSIONAL SERVICE, INCORPORATED HEREIN, ARE THE PROPERTY OF CDM SMITH AND ARE NOT TO BE USED, IN WHOLE OR PART, FOR ANY OTHER PROJECT WITHOUT THE WRITTEN AUTHORIZATION OF CDM SMITH.

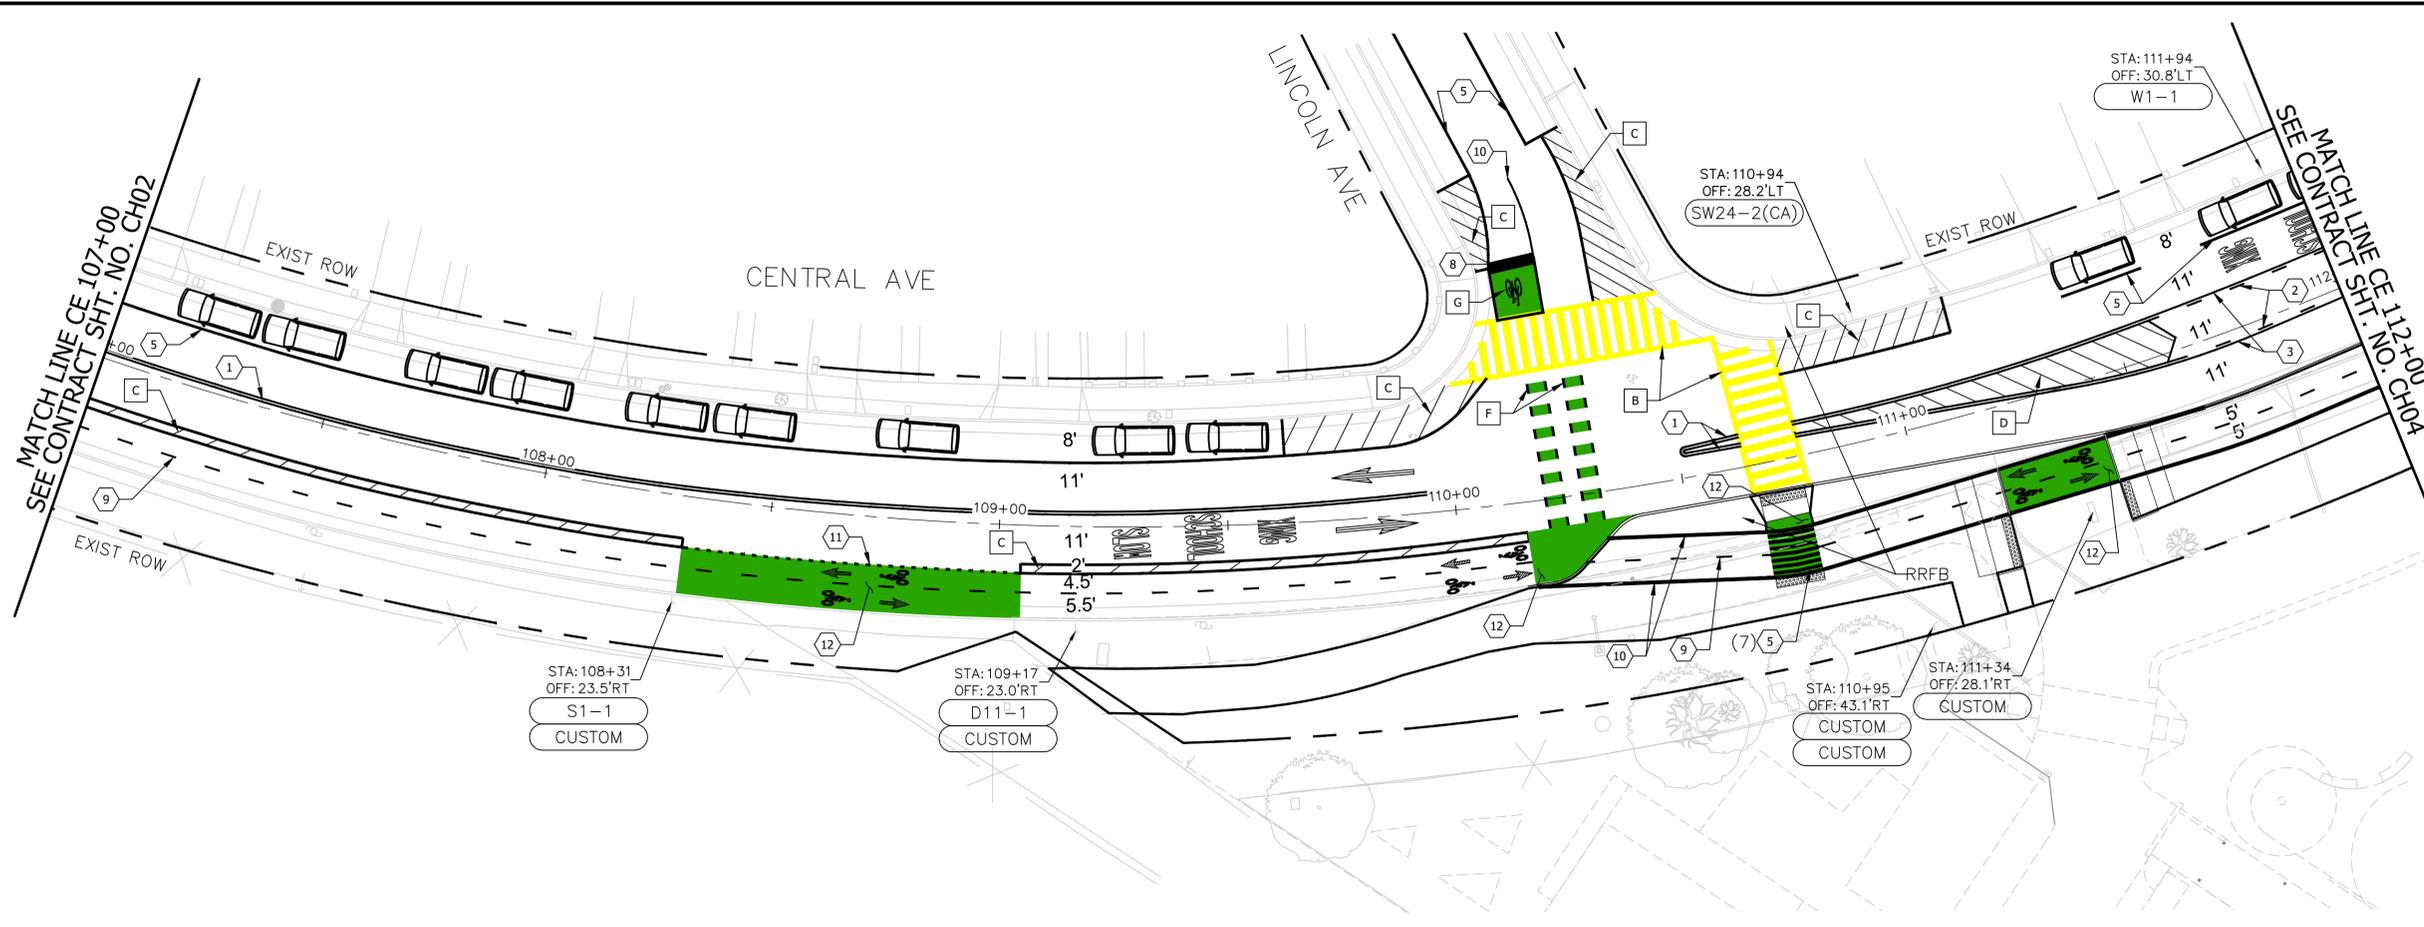

CHANNELIZATION LEGEND
SEE SHEET CHN01

SIGN LEGEND
XX EXISTING SIGN

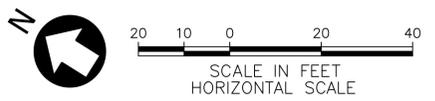

35% SUBMITTAL - NOT FOR CONSTRUCTION

REV. NO.	DATE	DRWN	CHKD	REMARKS

DESIGNED BY: J. GUNTHER
 DRAWN BY: J. GUNTHER
 SHEET CHK'D BY: J. GUNTHER
 CROSS CHK'D BY: S. SCHUSTER
 APPROVED BY: S. SCHUSTER
 DATE: OCTOBER 2021

CDM Smith
 220 Montgomery Street, Suite 1418
 San Francisco, CA 94104
 Tel: (415) 495-6201

CITY OF ALAMEDA
 CENTRAL AVENUE SAFETY
 IMPROVEMENTS PROJECT

CHANNELIZATION AND SIGN PLAN

PROJECT NO. XXXXX-XXXXX
 FILE NAME: CH03.DWG
 SHEET NO.
CH03
83 OF 125