

1 SITE PLAN - PROPOSED OUTDOOR SEATING EXPANSION


1" = 40'-0"

FORGE

Quality
ADMIRAL MALTINGS
ALAMEDA, CALIF.


SITE PLAN | PROPOSED EXPANDED OUTDOOR SEATING
THE RAKE & ADMIRAL | 651 W. TOWER AVE.

12/30/2021
CUPA1-2

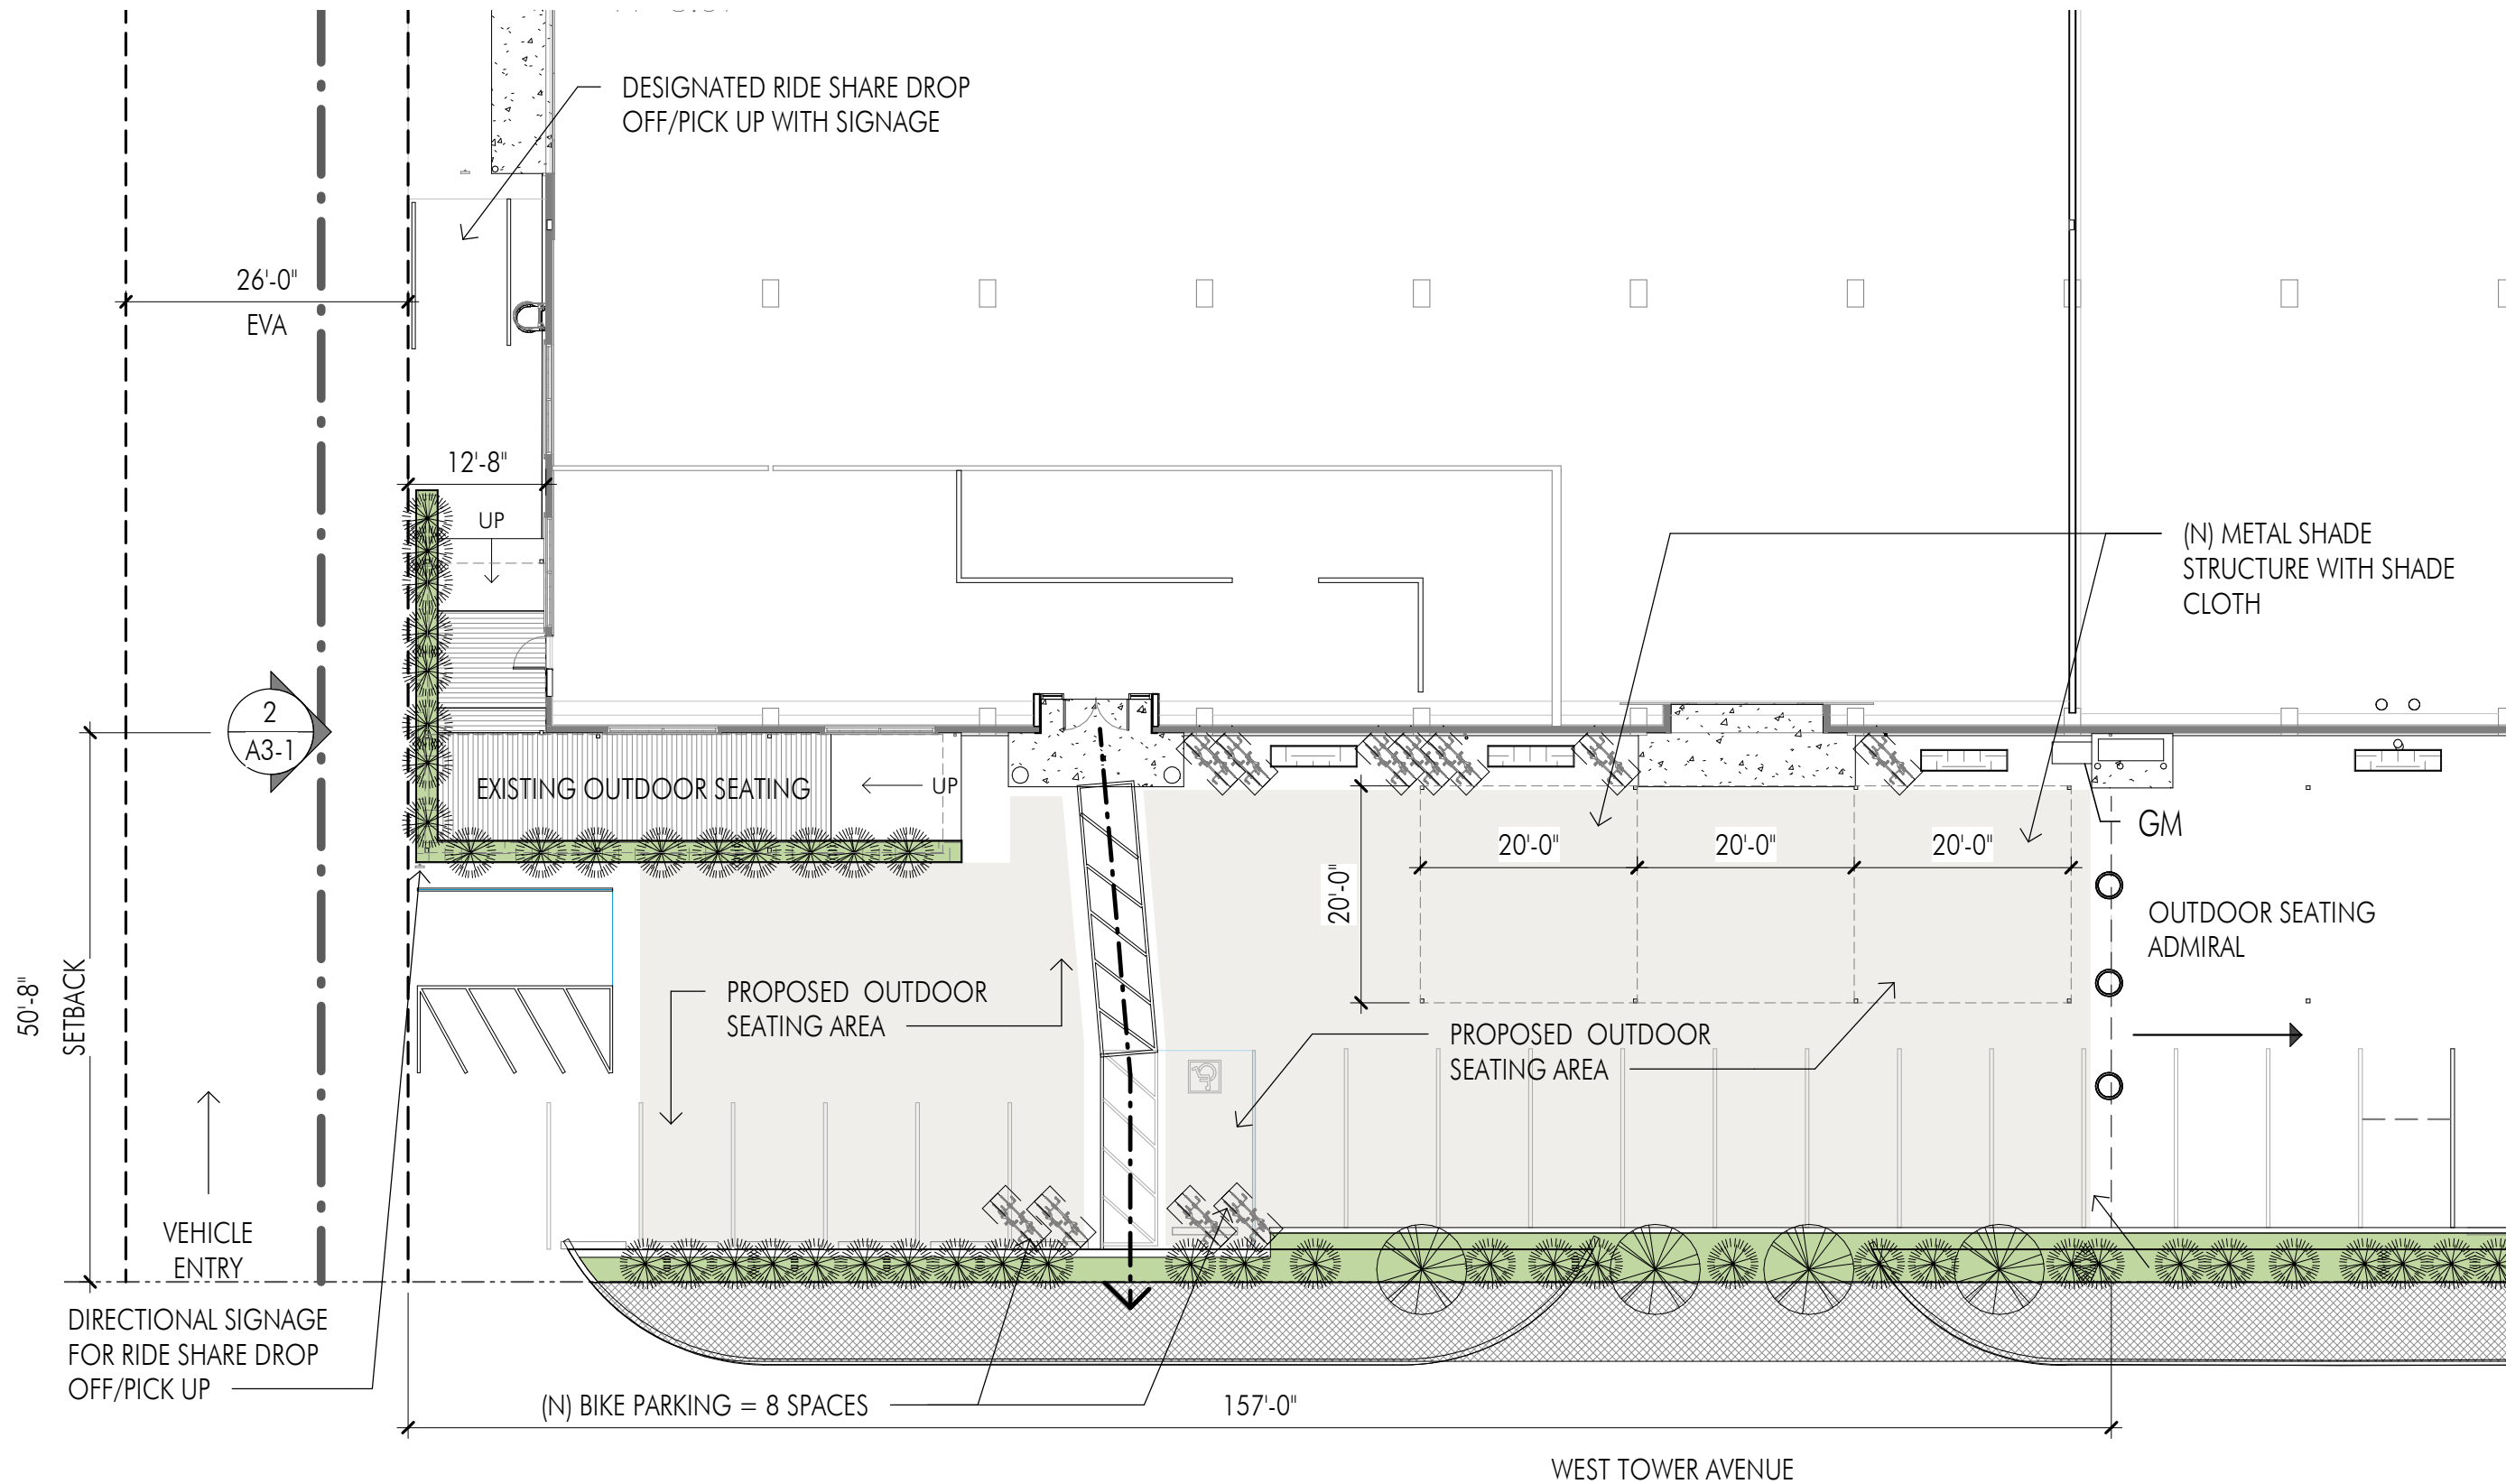

1 ENLARGED SITE PLAN

1/16" = 1'-0"

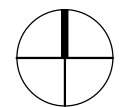


FORGE

Quality
ADMIRAL MALTINGS
ALAMEDA, CALIF.

ENLARGED SITE PLAN - THE RAKE OUTDOOR SEATING | THE
THE RAKE & ADMIRAL | 651 W. TOWER AVE.

12/30/2021
CUP A4-1

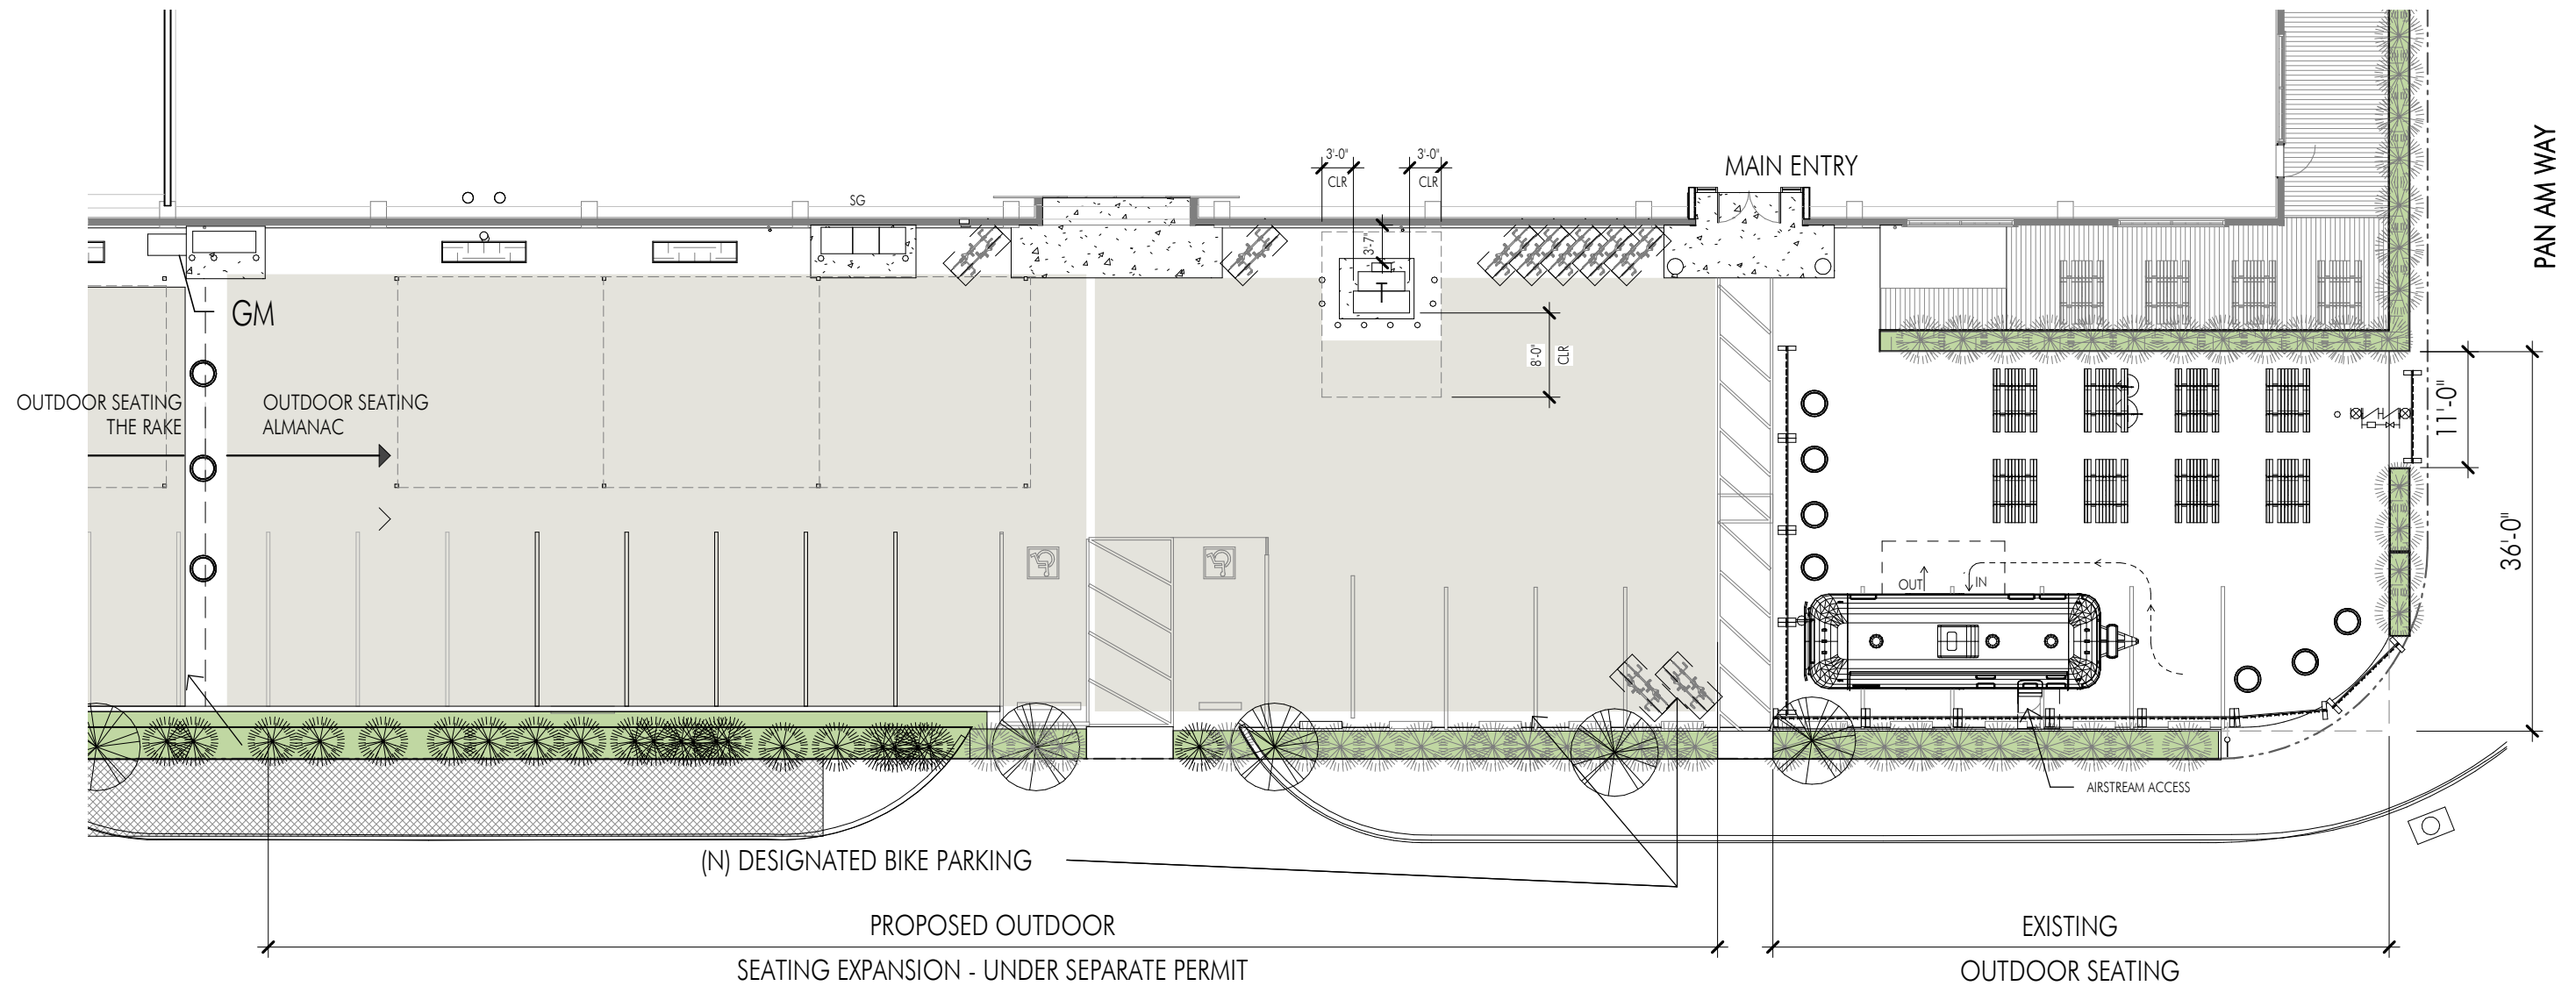

1 SITE PLAN - PROPOSED OUTDOOR SEATING EXPANSION
1/16" = 1'-0"

