
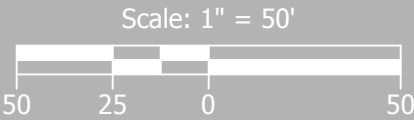


AutoTURN - Alameda Fire East Leg


Preliminary Design Subject to Change
Date: February, 2022

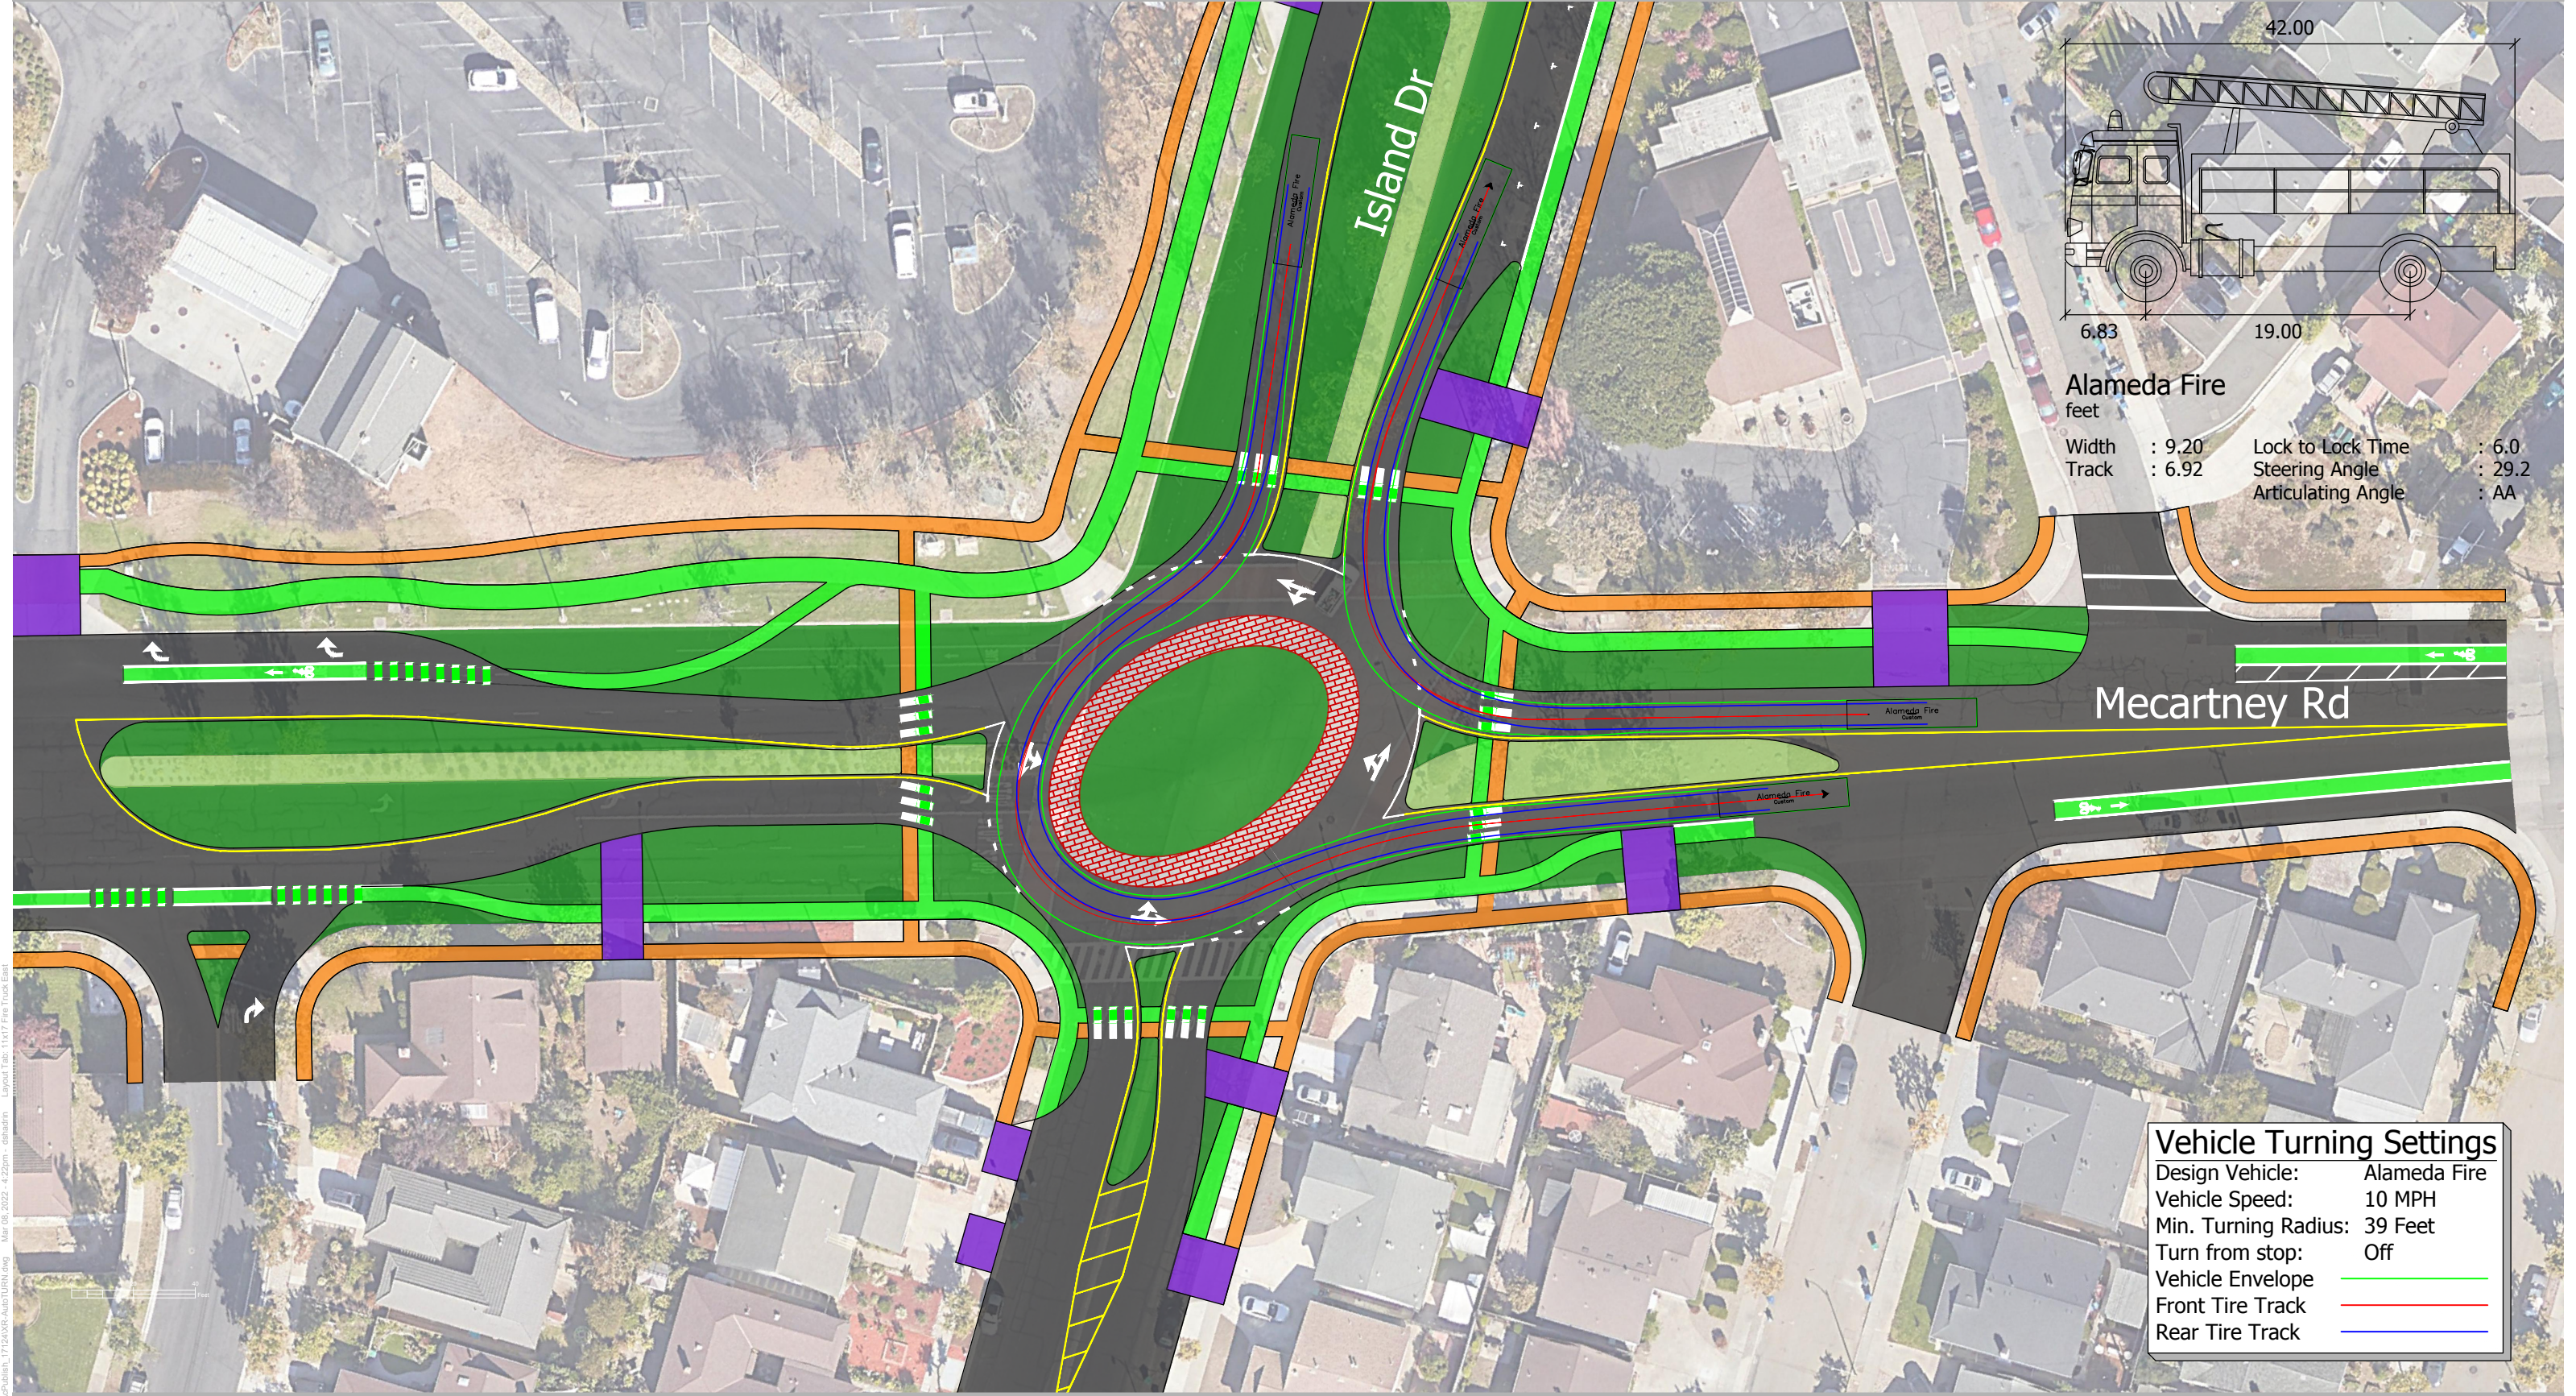


C:\Users\shadinn\AppData\Local\Temp\AutoTURN.dwg Mar 08, 2022 - 4:25pm - d:\shadinn Layout Tab: 11x17 Fire Truck East

AutoTURN - Alameda Fire North Leg

Preliminary Design Subject to Change
Date: February, 2022

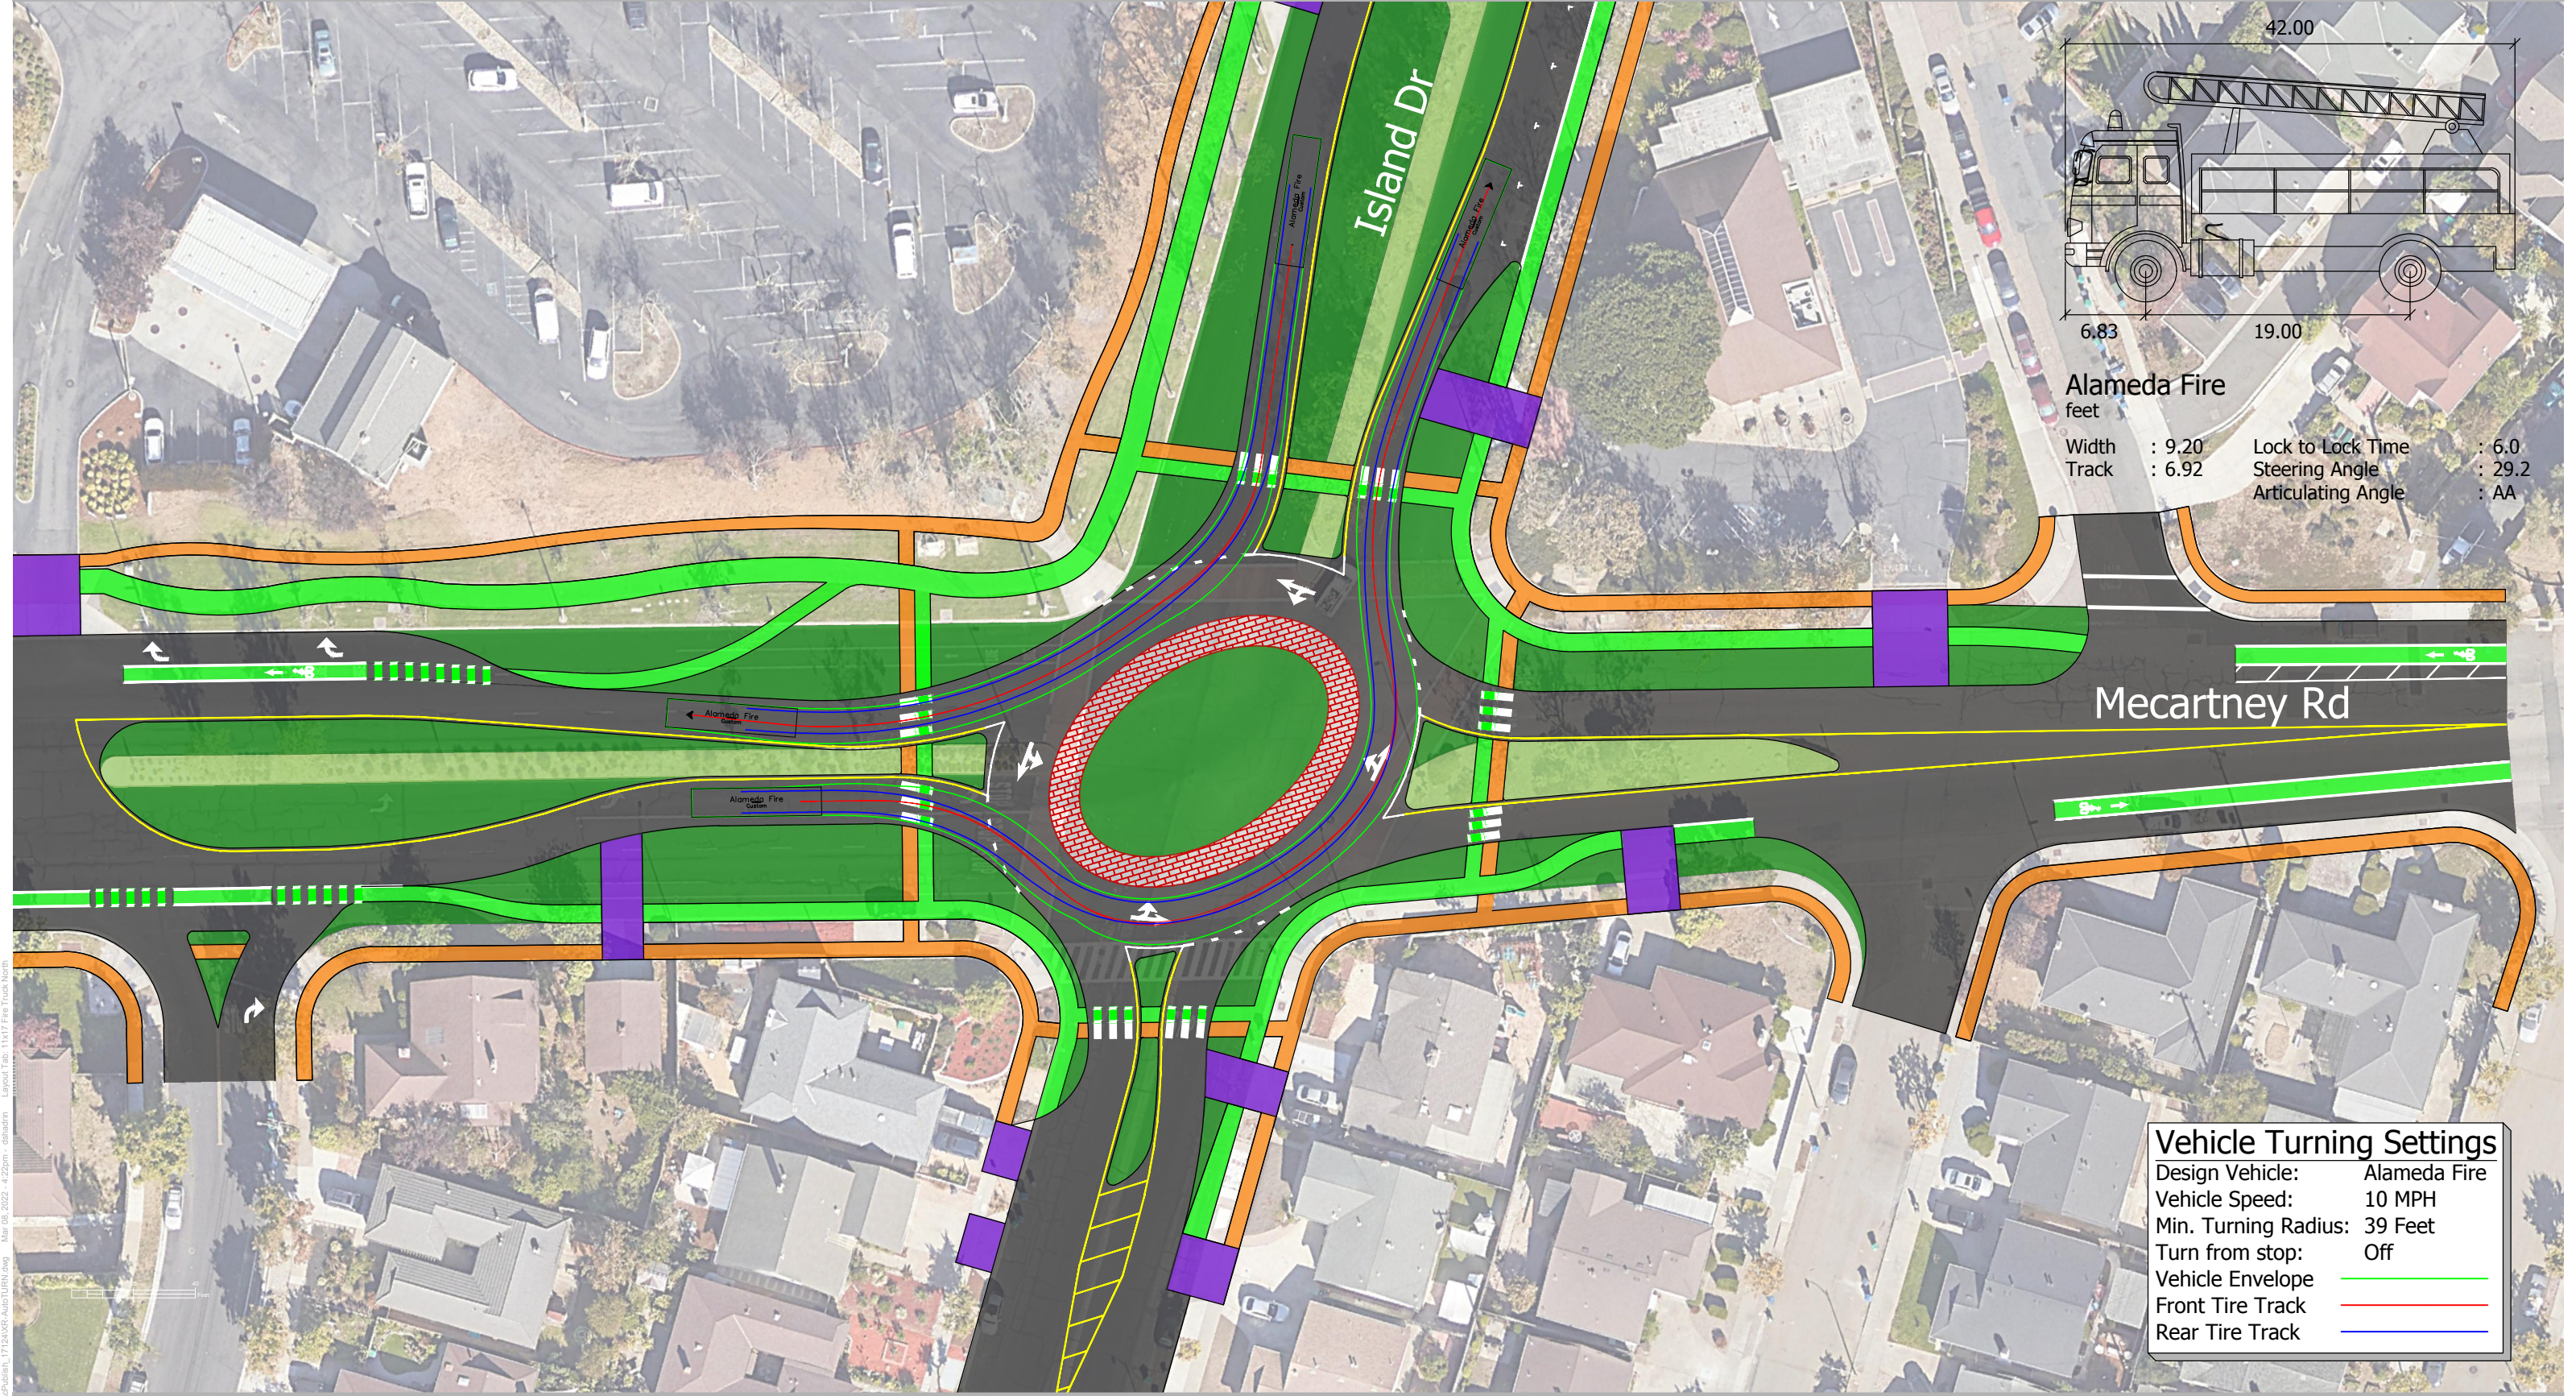



C:\Users\shadinn\AppData\Local\Temp\AutoTURN.dwg Mar 08, 2022 - 4:25pm - c:\users\shadinn\AppData\Local\Temp\AutoTURN.dwg

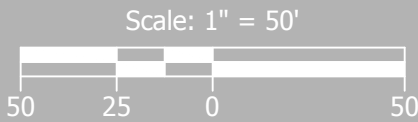

Mecartney Rd and Island Dr Roundabout Concept
Alameda, California

AutoTURN - Alameda Fire South Leg



Preliminary Design Subject to Change
Date: February, 2022

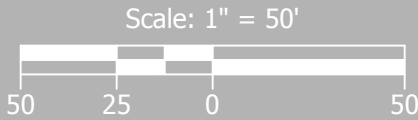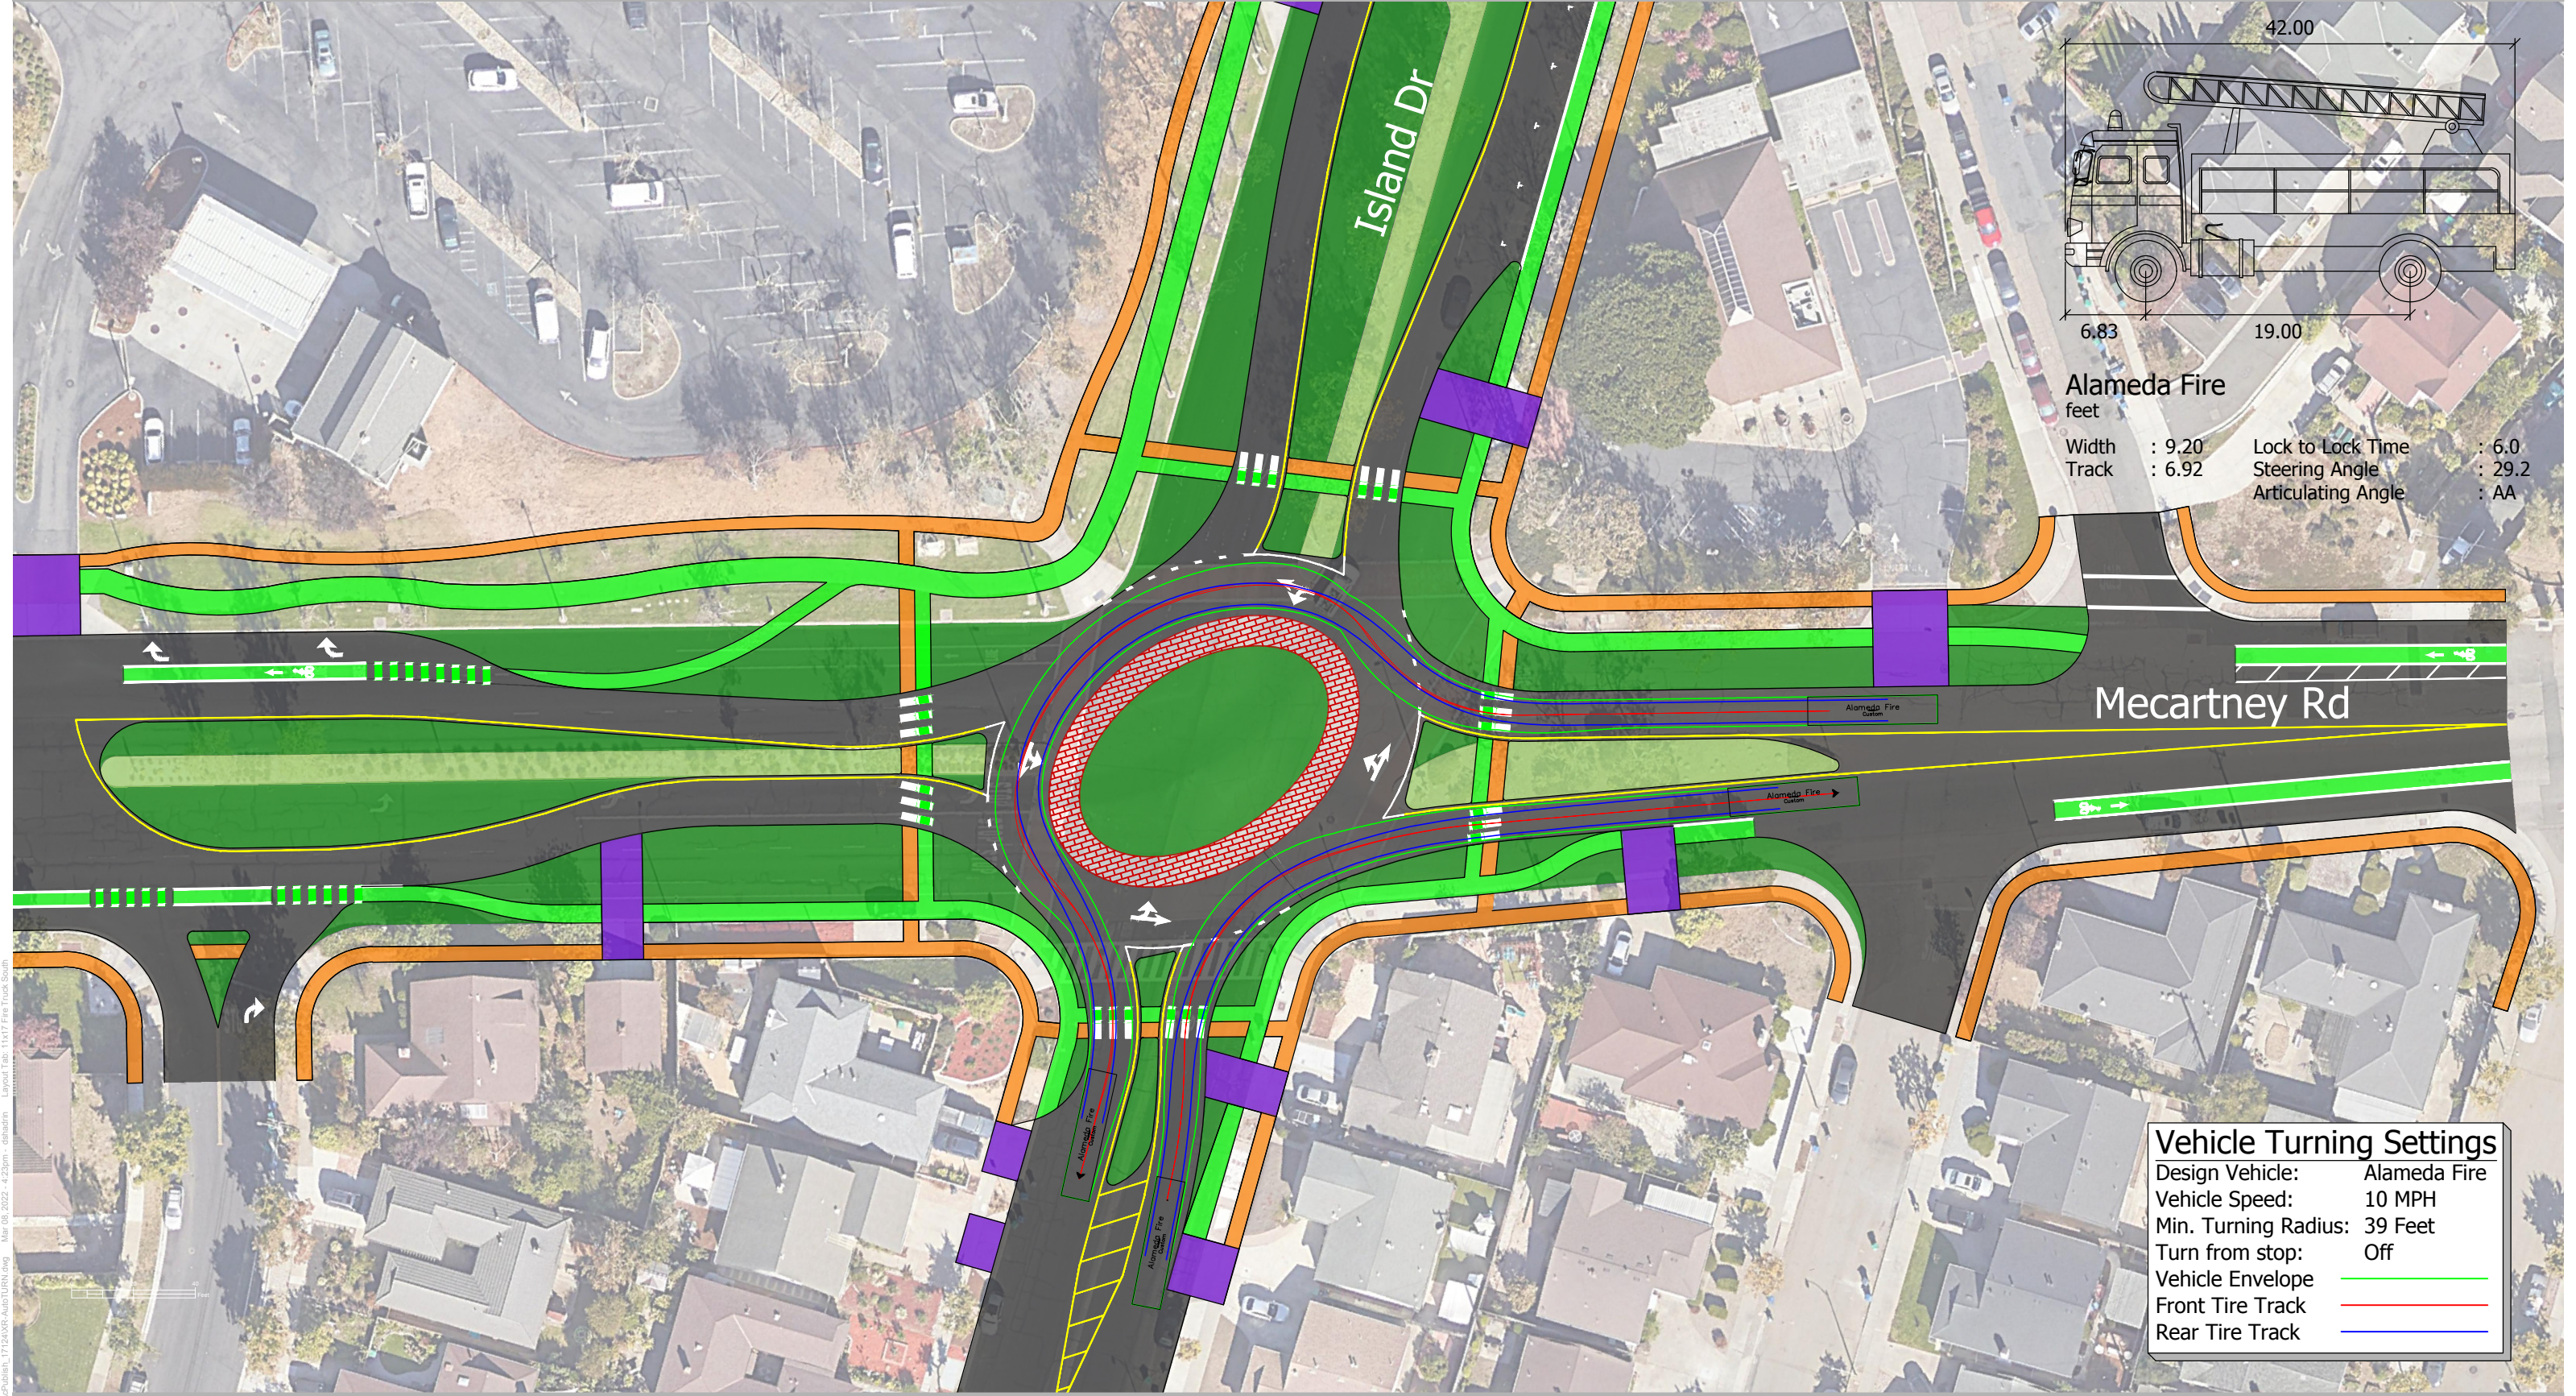

C:\Users\shadri\appdata\local\temp\AutoTURN.dwg Mar 08, 2022 - 4:25pm - c:\users\shadri\appdata\local\temp\AutoTURN.dwg

AutoTURN - Alameda Fire West Leg

Preliminary Design Subject to Change
Date: February, 2022

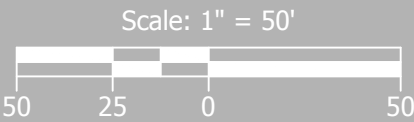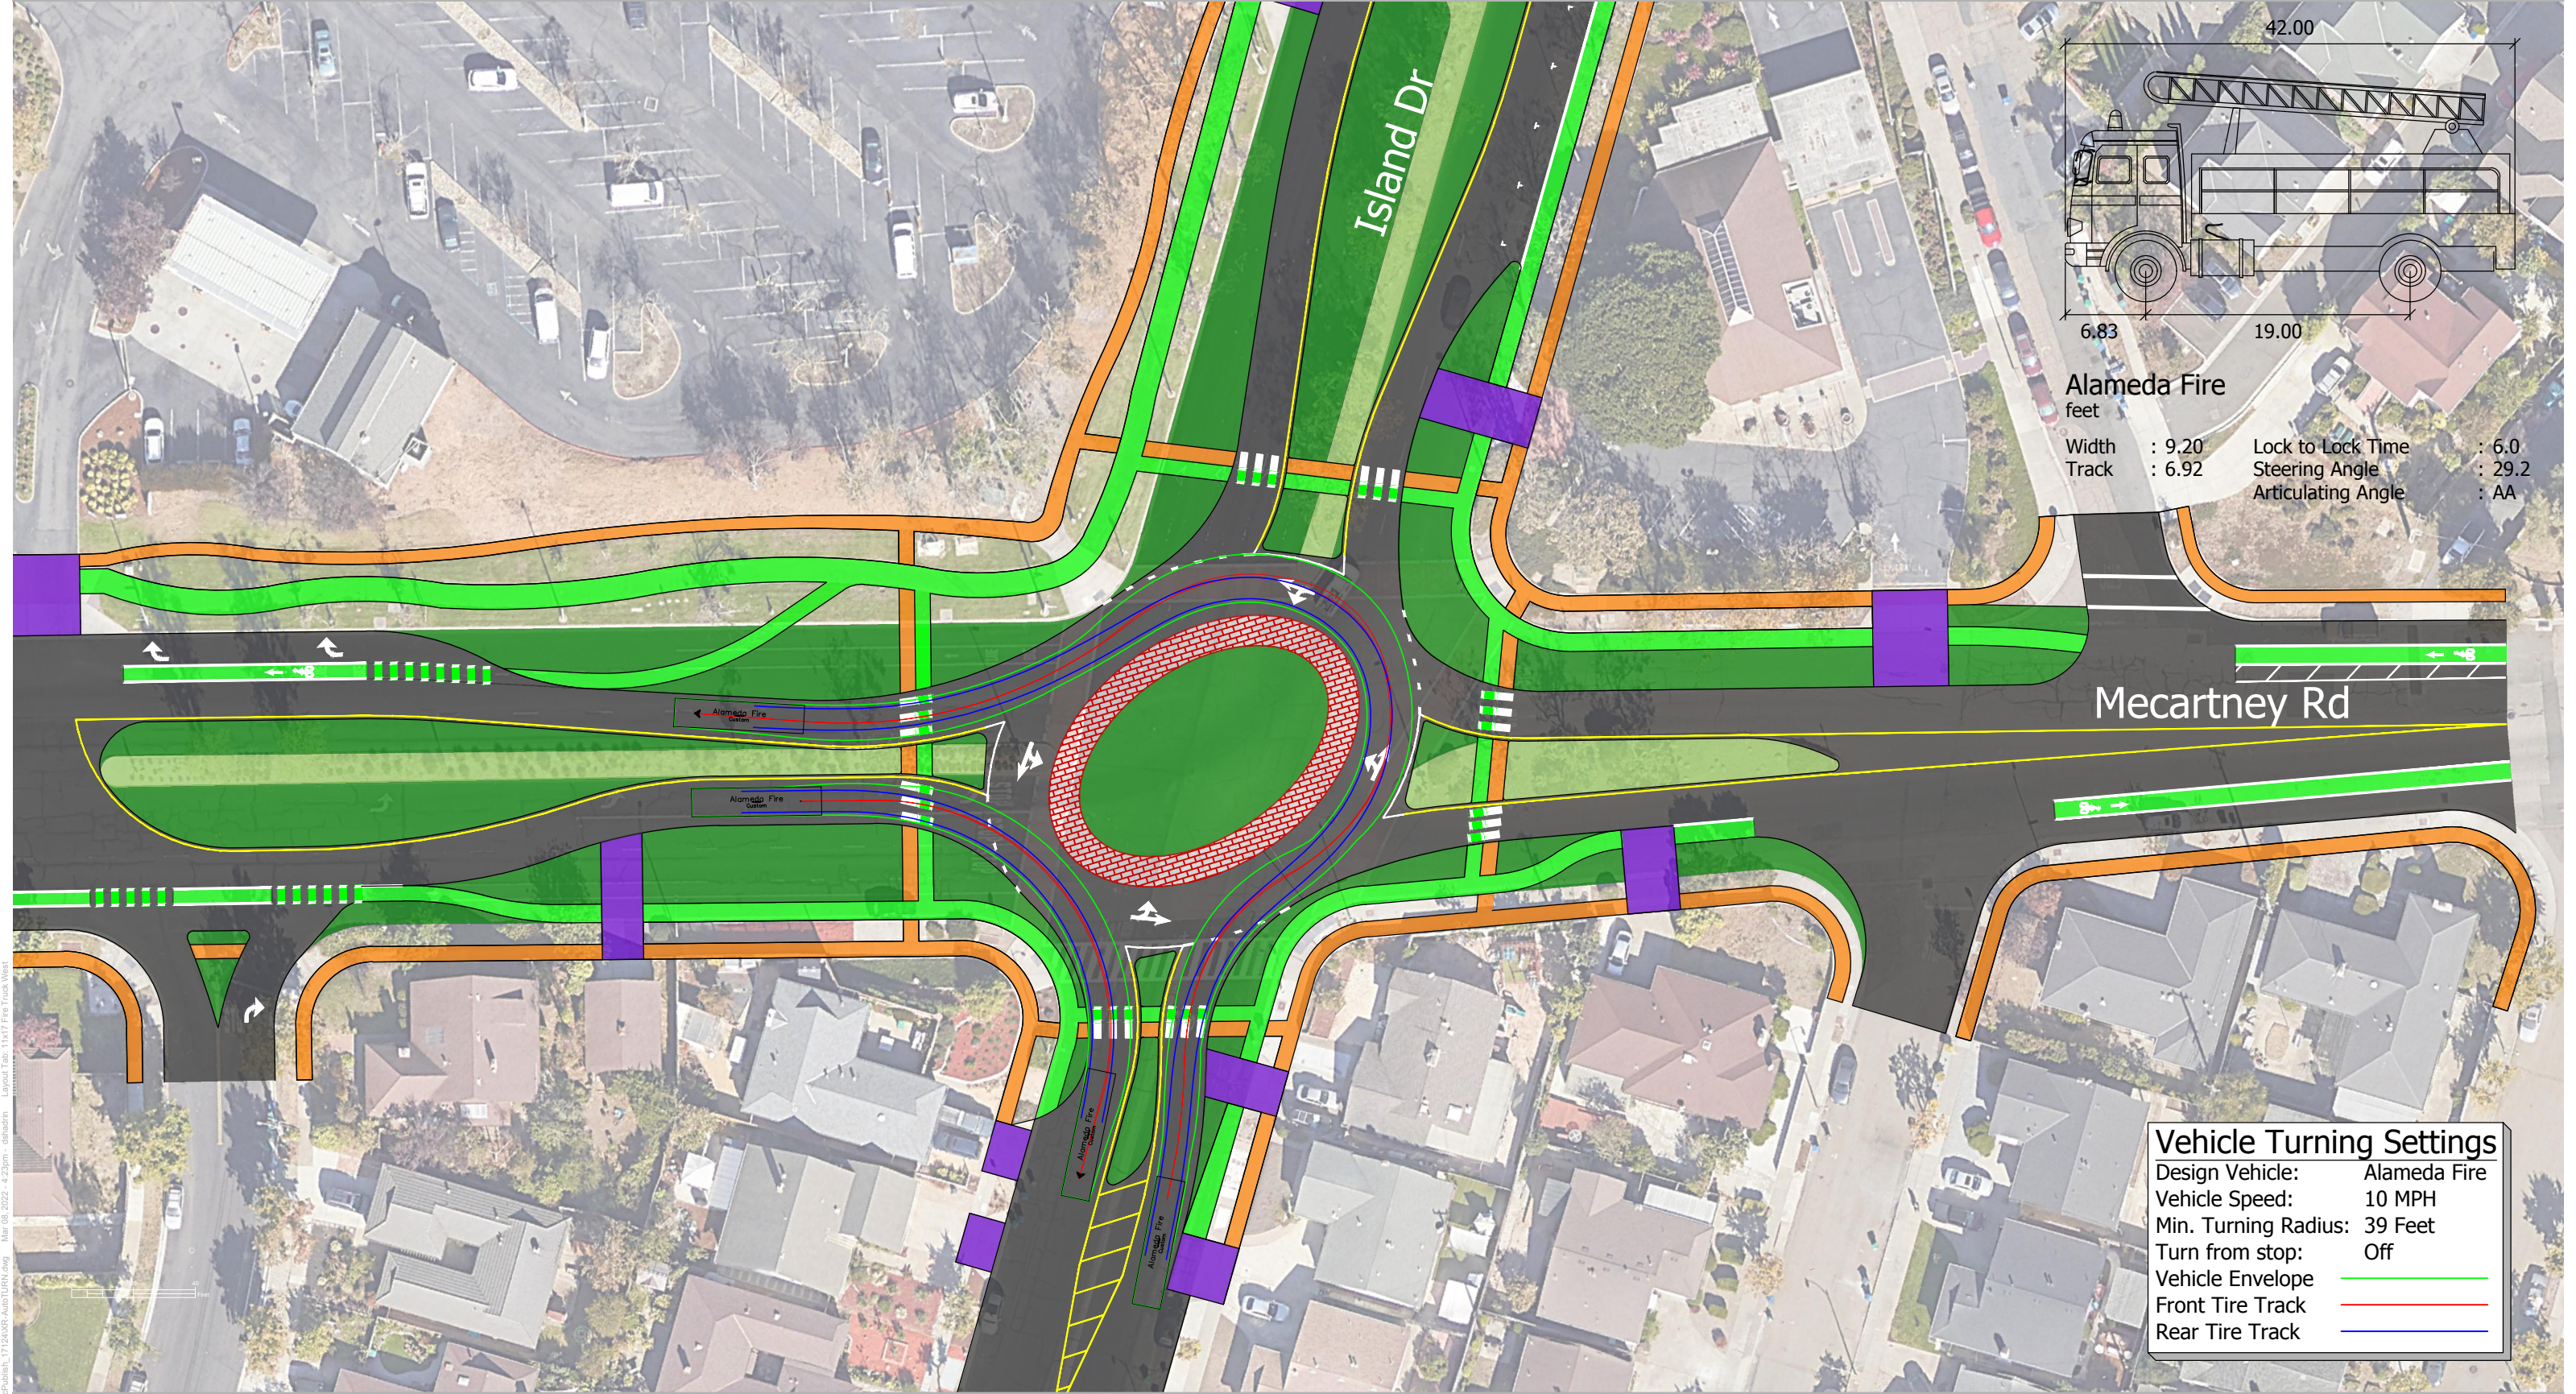

C:\Users\shadinn\AppData\Local\Temp\AutoTURN.dwg Mar 08, 2022 - 4:25pm - d:\shadinn Layout Tab: 11x17 Fire Truck West