

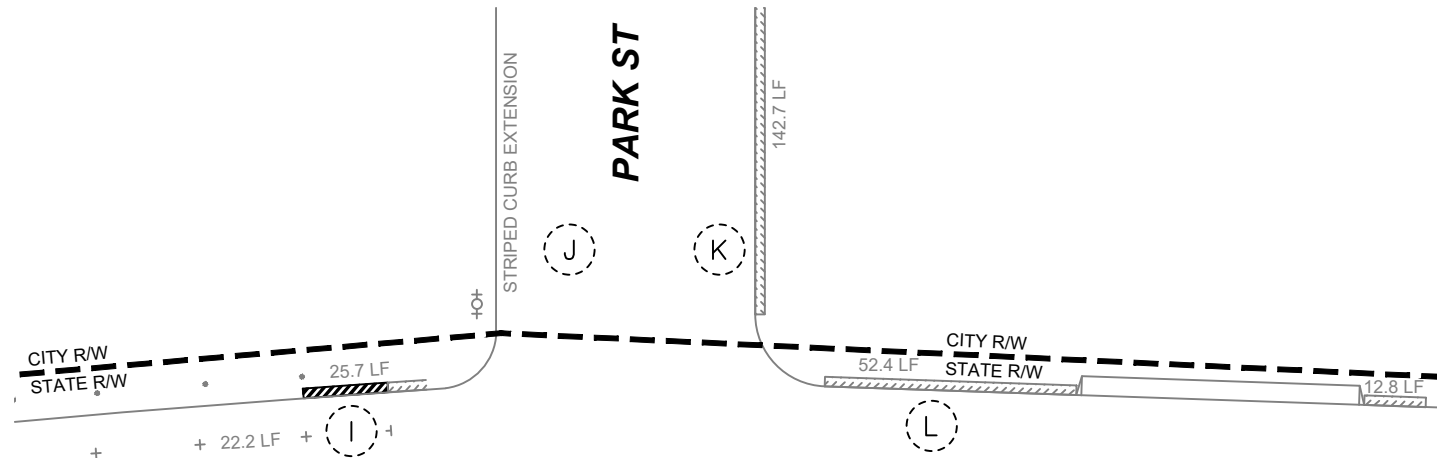
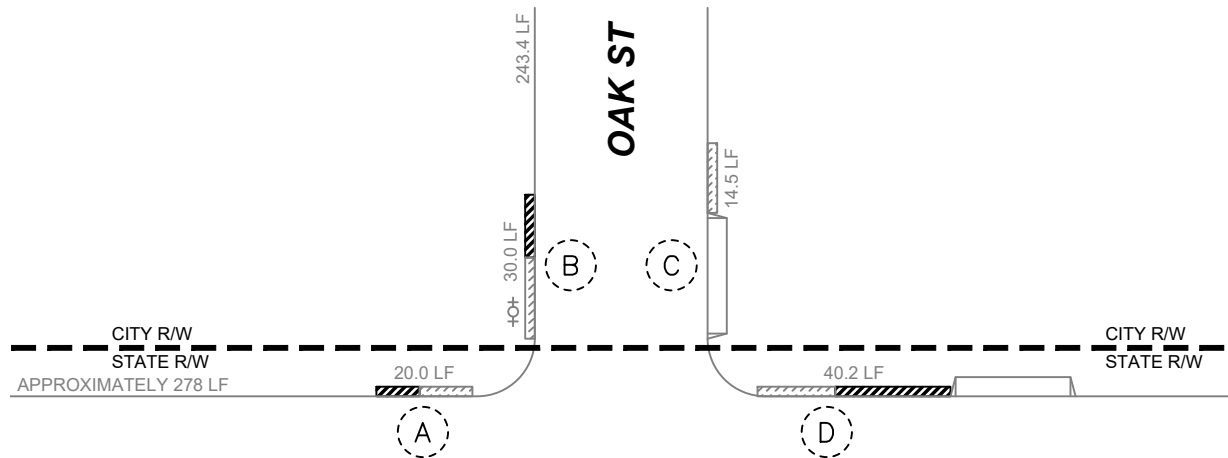


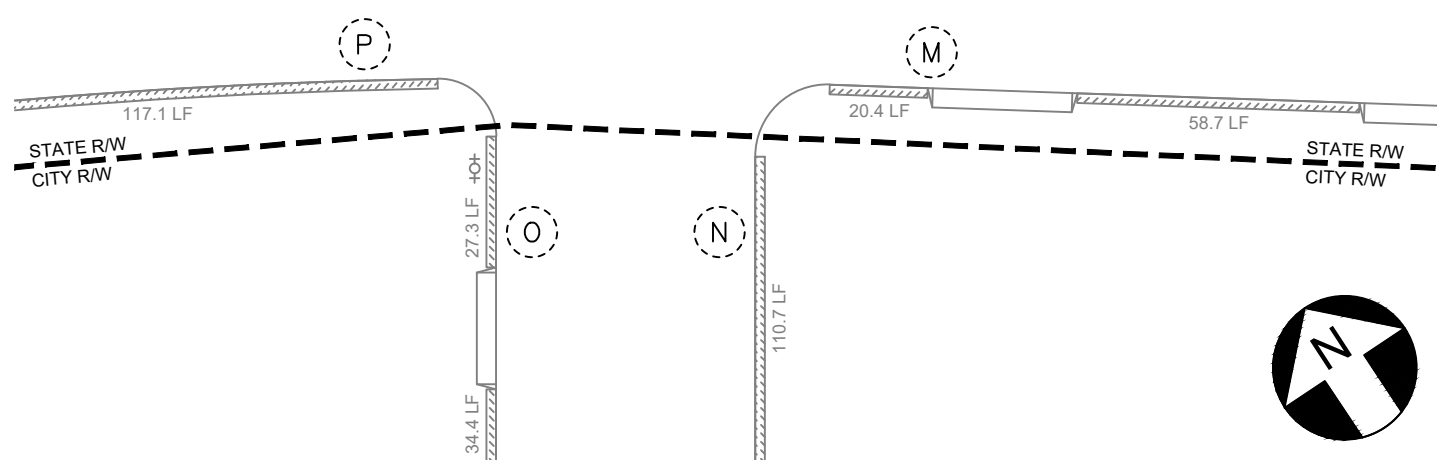

ENCINAL AVE (SR 61)

ENCINAL AVE (SR 61)

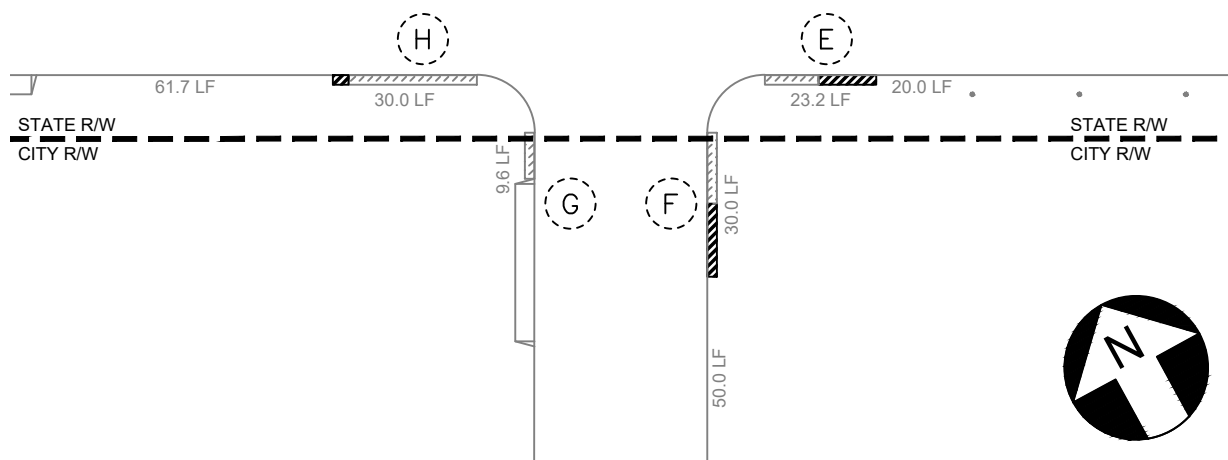

PARKING SPACES			
LOCATION	BEFORE	AFTER	NET CHANGE
(A)	13	13	0
(B)	11	11	0
(C)	0	0	0
(D)	1	0	-1
(E)	5	4	-1
(F)	3	2	-1
(G)	0	0	0
(H)	3	3	0

PARKING SPACES			
LOCATION	BEFORE	AFTER	NET CHANGE
(I)	4	3	-1
(J)	0	0	0
(K)	0	0	0
(L)	0	0	0
(M)	0	0	0
(N)	0	0	0
(O)	0	0	0
(P)	0	0	0

LEGEND:

- EXISTING CURB LINE
- EXISTING FIRE HYDRANT
- EXISTING DRIVEWAY
- RED CURB (BEFORE)
- RED CURB (AFTER)

LOCATION: [ENCINAL AVENUE \(STATE ROUTE 61\)](#)

X-Street: [OAK STREET AND PARK STREET](#)

[EXHIBIT 2](#)

Scale:

1"=40'

Date:

08/04/2022

Sheet 1 of 1