


MATCHLINE - SEE THIS SHEET ABOVE



REVISIONS				
NO.	DESCRIPTION	DATE	BY	

FEHR & PEERS
2201 Broadway
Suite 602
Oakland, CA
(510) 834-3200

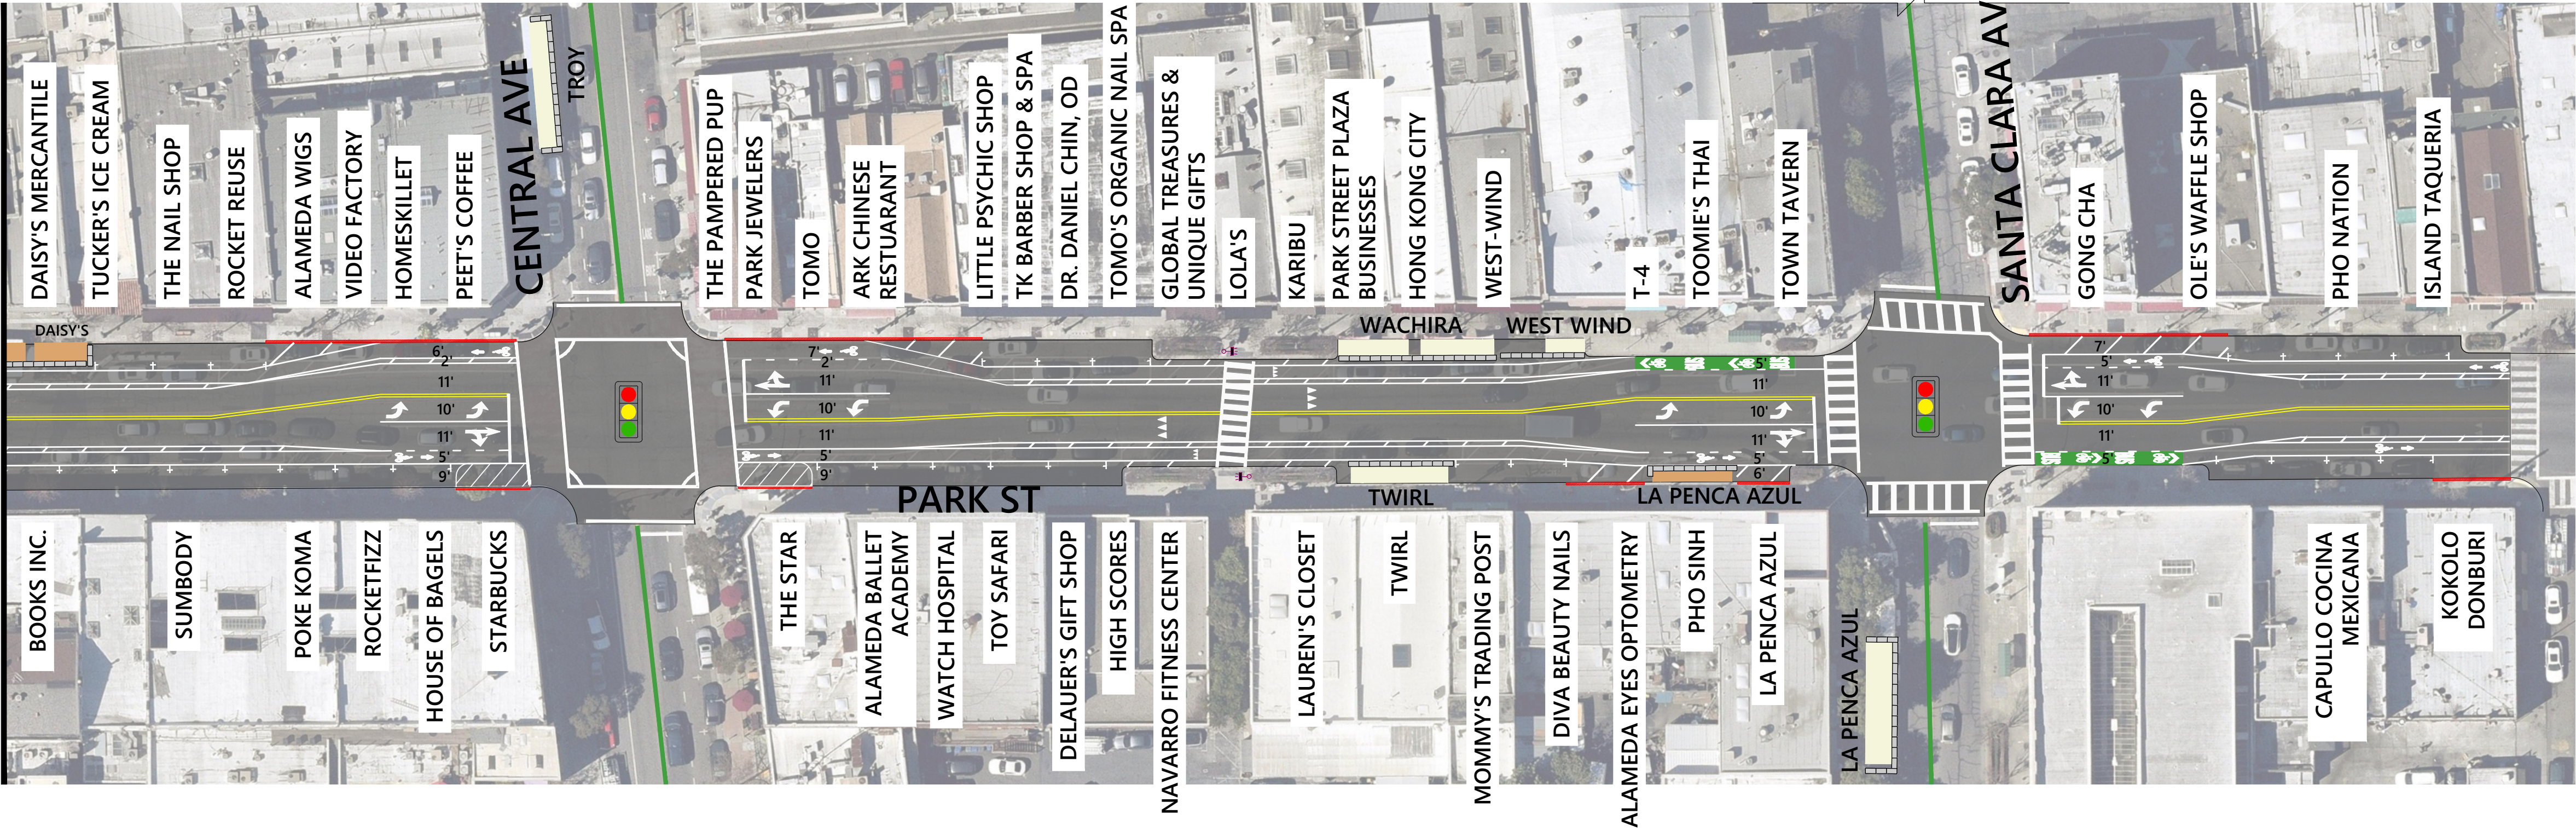




PARK STREET
SAN JOSE AVE TO WEBB AVE

NO.	REVISED	BY	APP.
DESIGNED	RM		
DRAWN	CL / KD		
CHECKED			
DATE	05/16/2023	SCALE	1:40

CITY OF ALAMEDA
PARK STREET/WEBSTER STREET
CORRIDOR RESTRIPING

APPROVED BY	
CITY ENGINEER	
DATE	
SHEET 2 OF 2	
DWG.	CASE

LEGEND

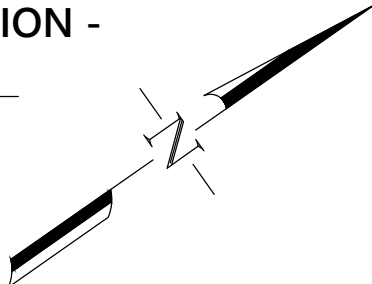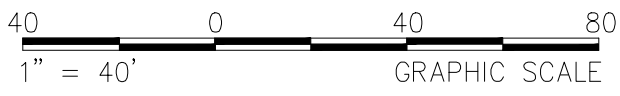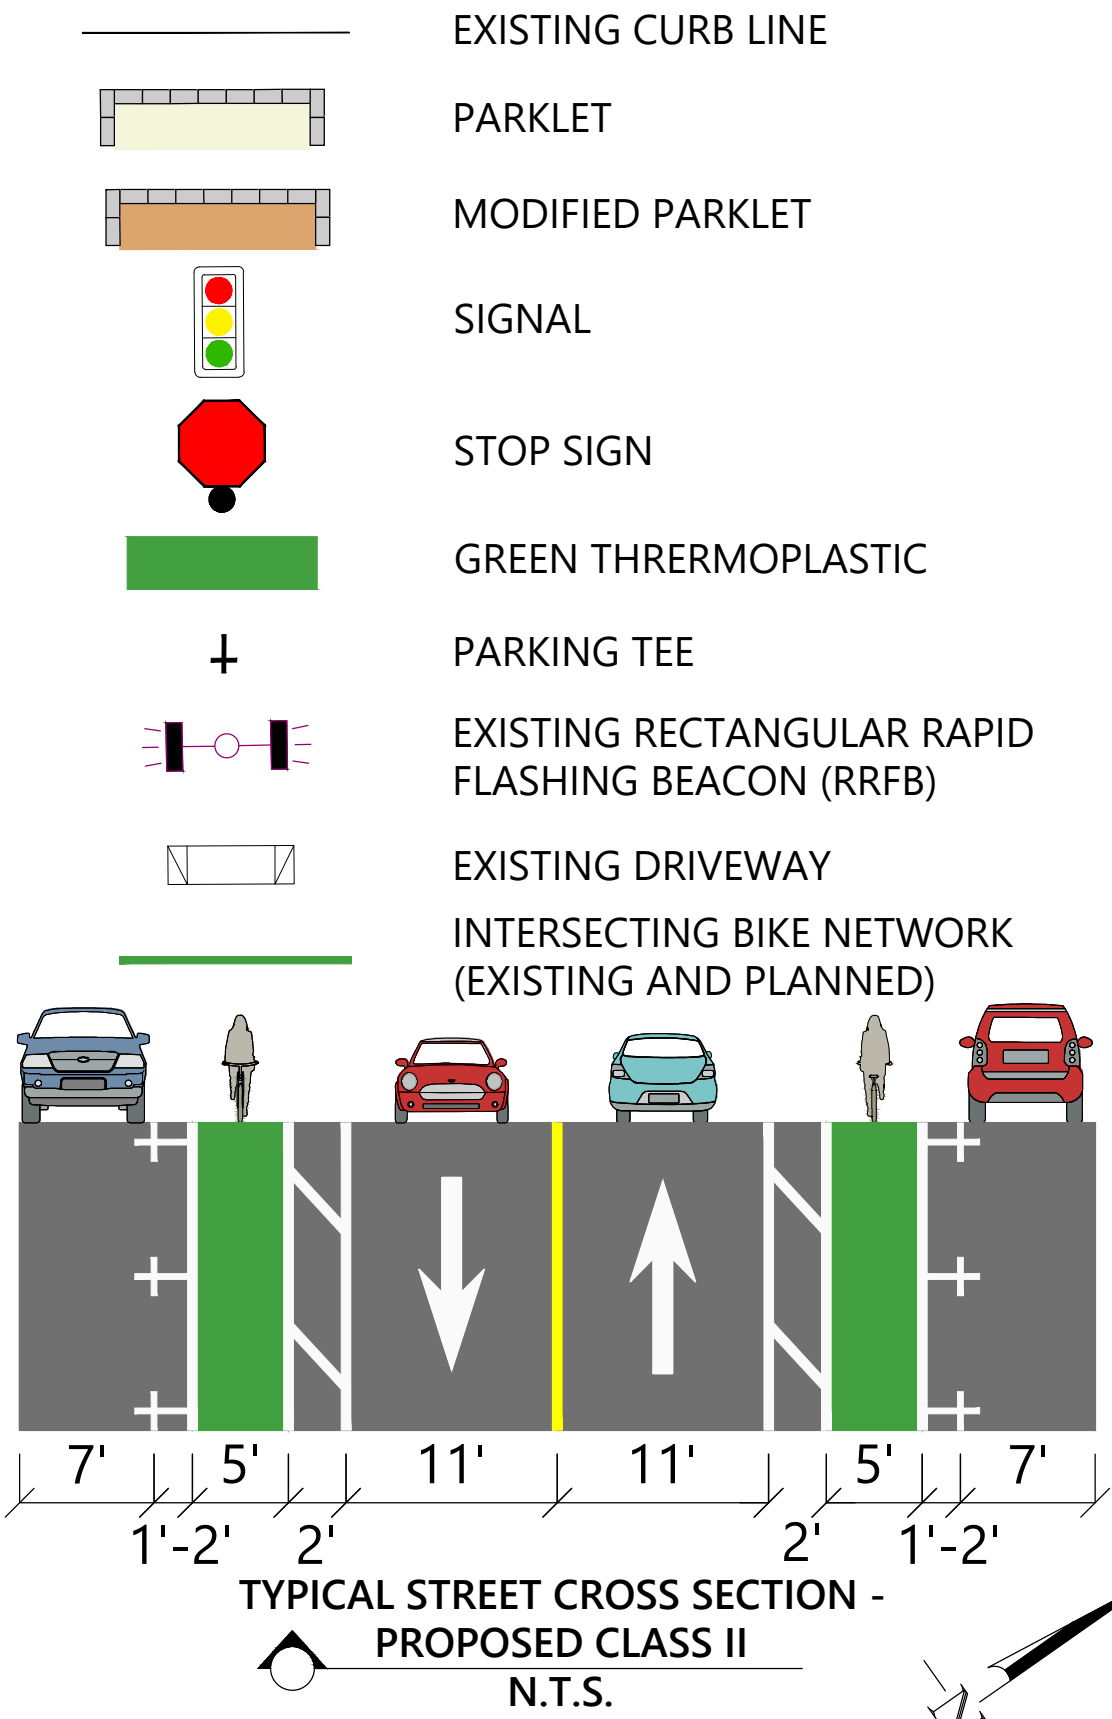

MATCHLINE - SEE THIS SHEET BELOW