

drawn by Geoffrey Burnaford


scale 1/8" to foot

date 3/17/2015

Revised 4/1/2015

## NOTE:

The entire landscaping plan will be to discuss the parked auto without creating a refuge for an uninvited person to hide behind.

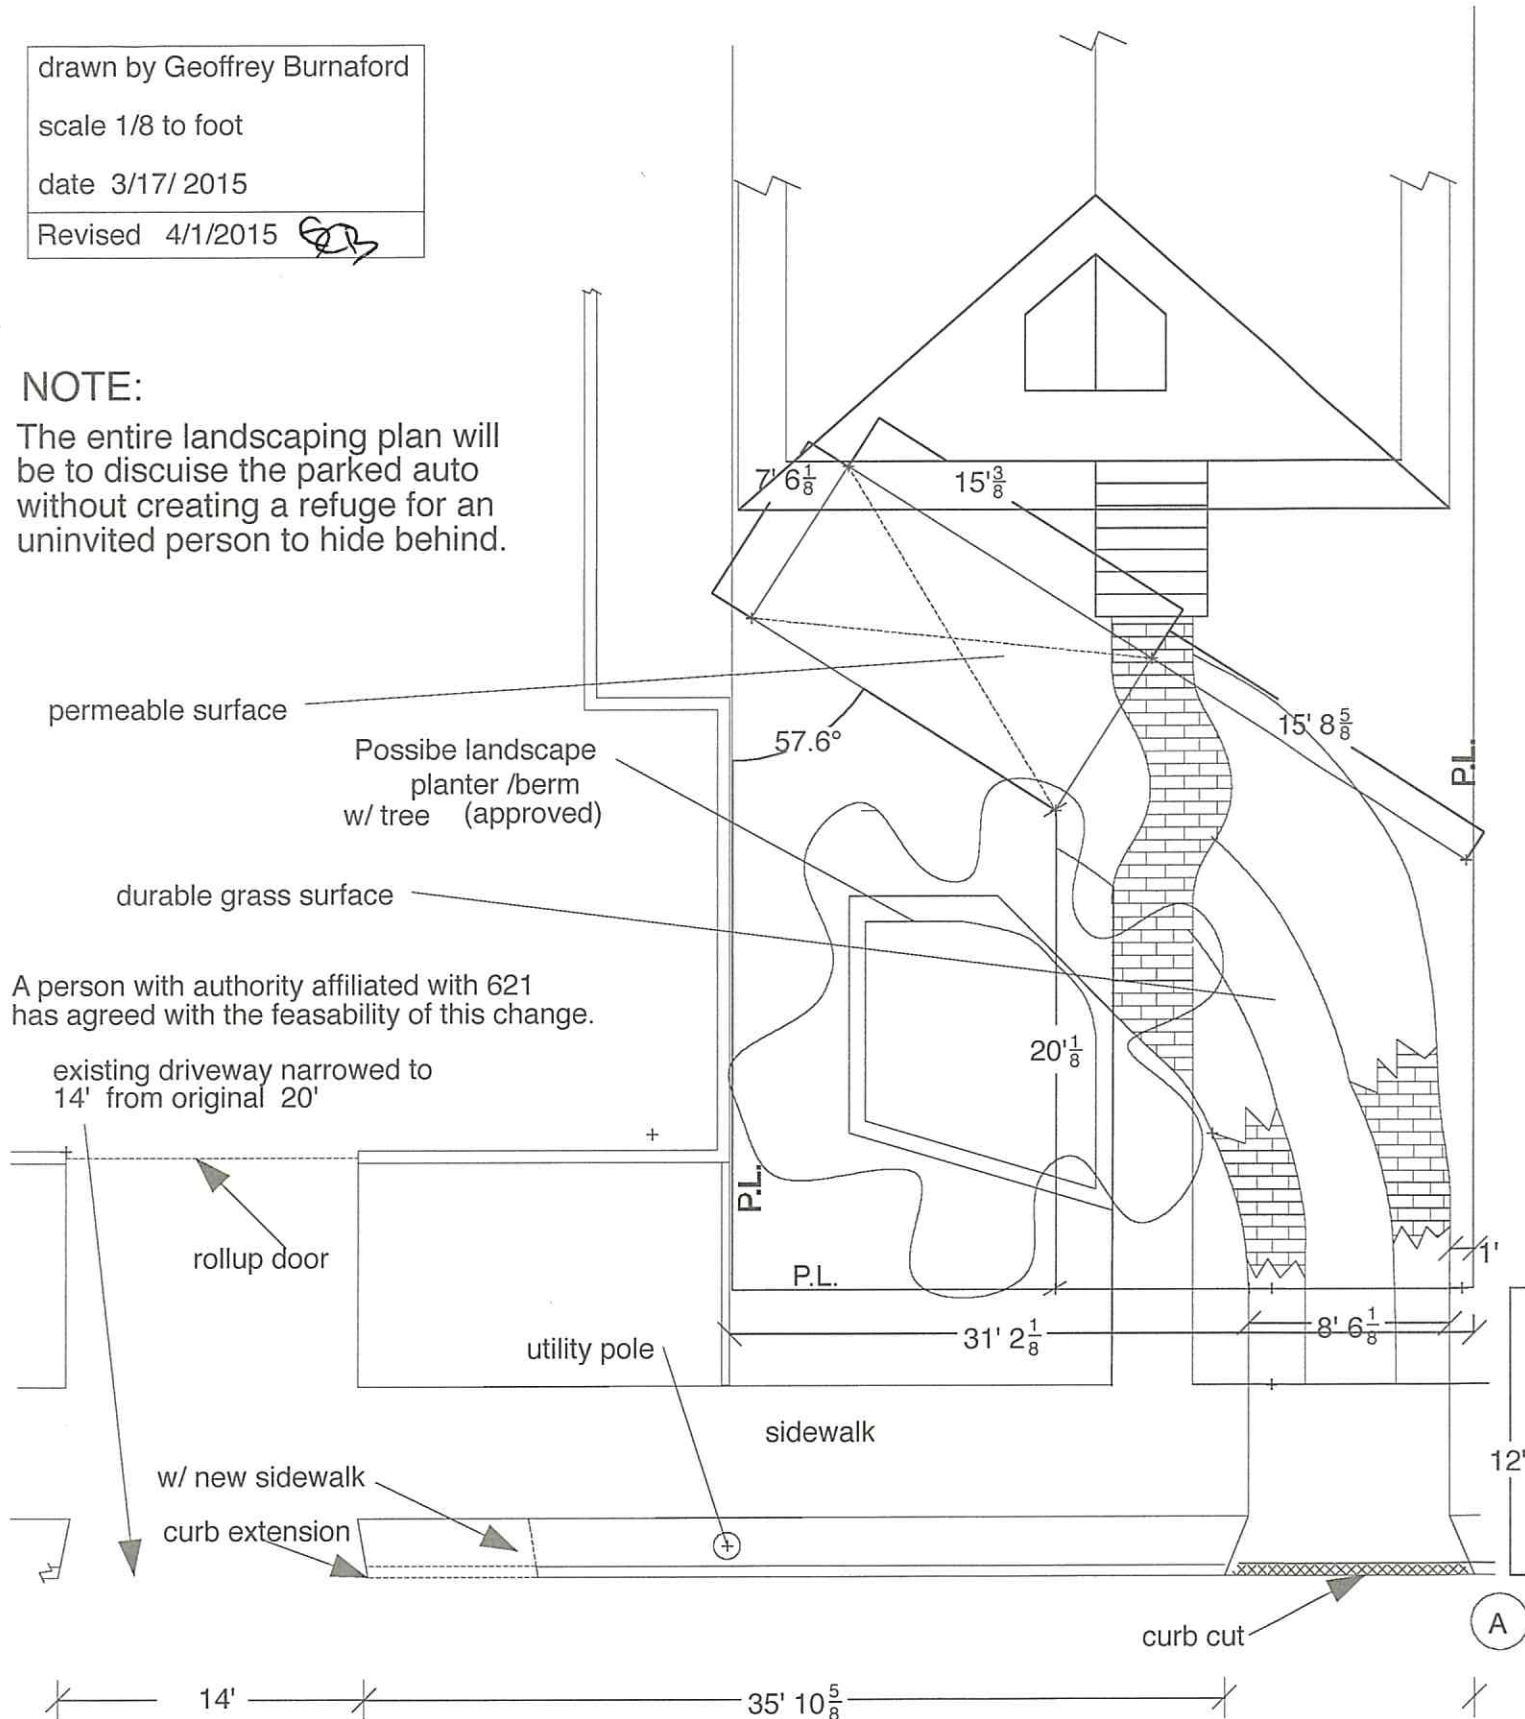

As many as 5 mixed-length cars park in the existing 88 feet. A maximum of 4 cars if 2 full-size (18 feet) vehicles are present. My proposal for a 36' curb and a 48' curb adjacent to the new driveway cut would allow at least 4 and usually 5

Exhibit 1

Item 3-A, 5/5/15

Zoning Administrator Hearing

